





DATE of APPROVAL October 4, 2017

PLANNER Caitlin Cameron


PROJECT NO. 2017-180

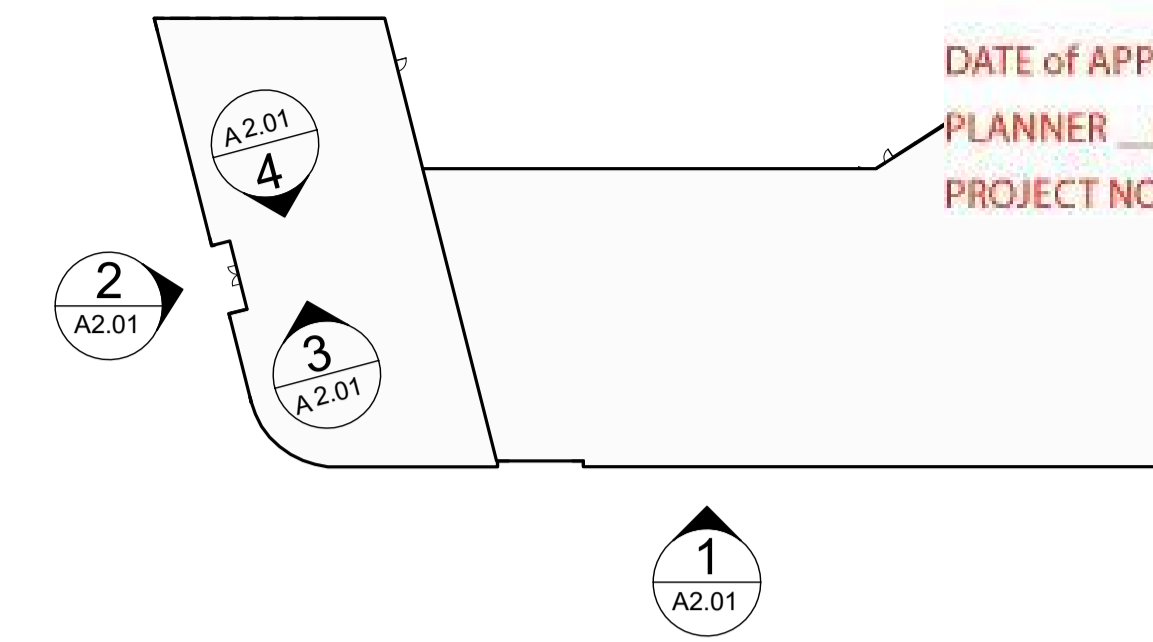

4 | KEY PLAN
 1" = 60'-0"

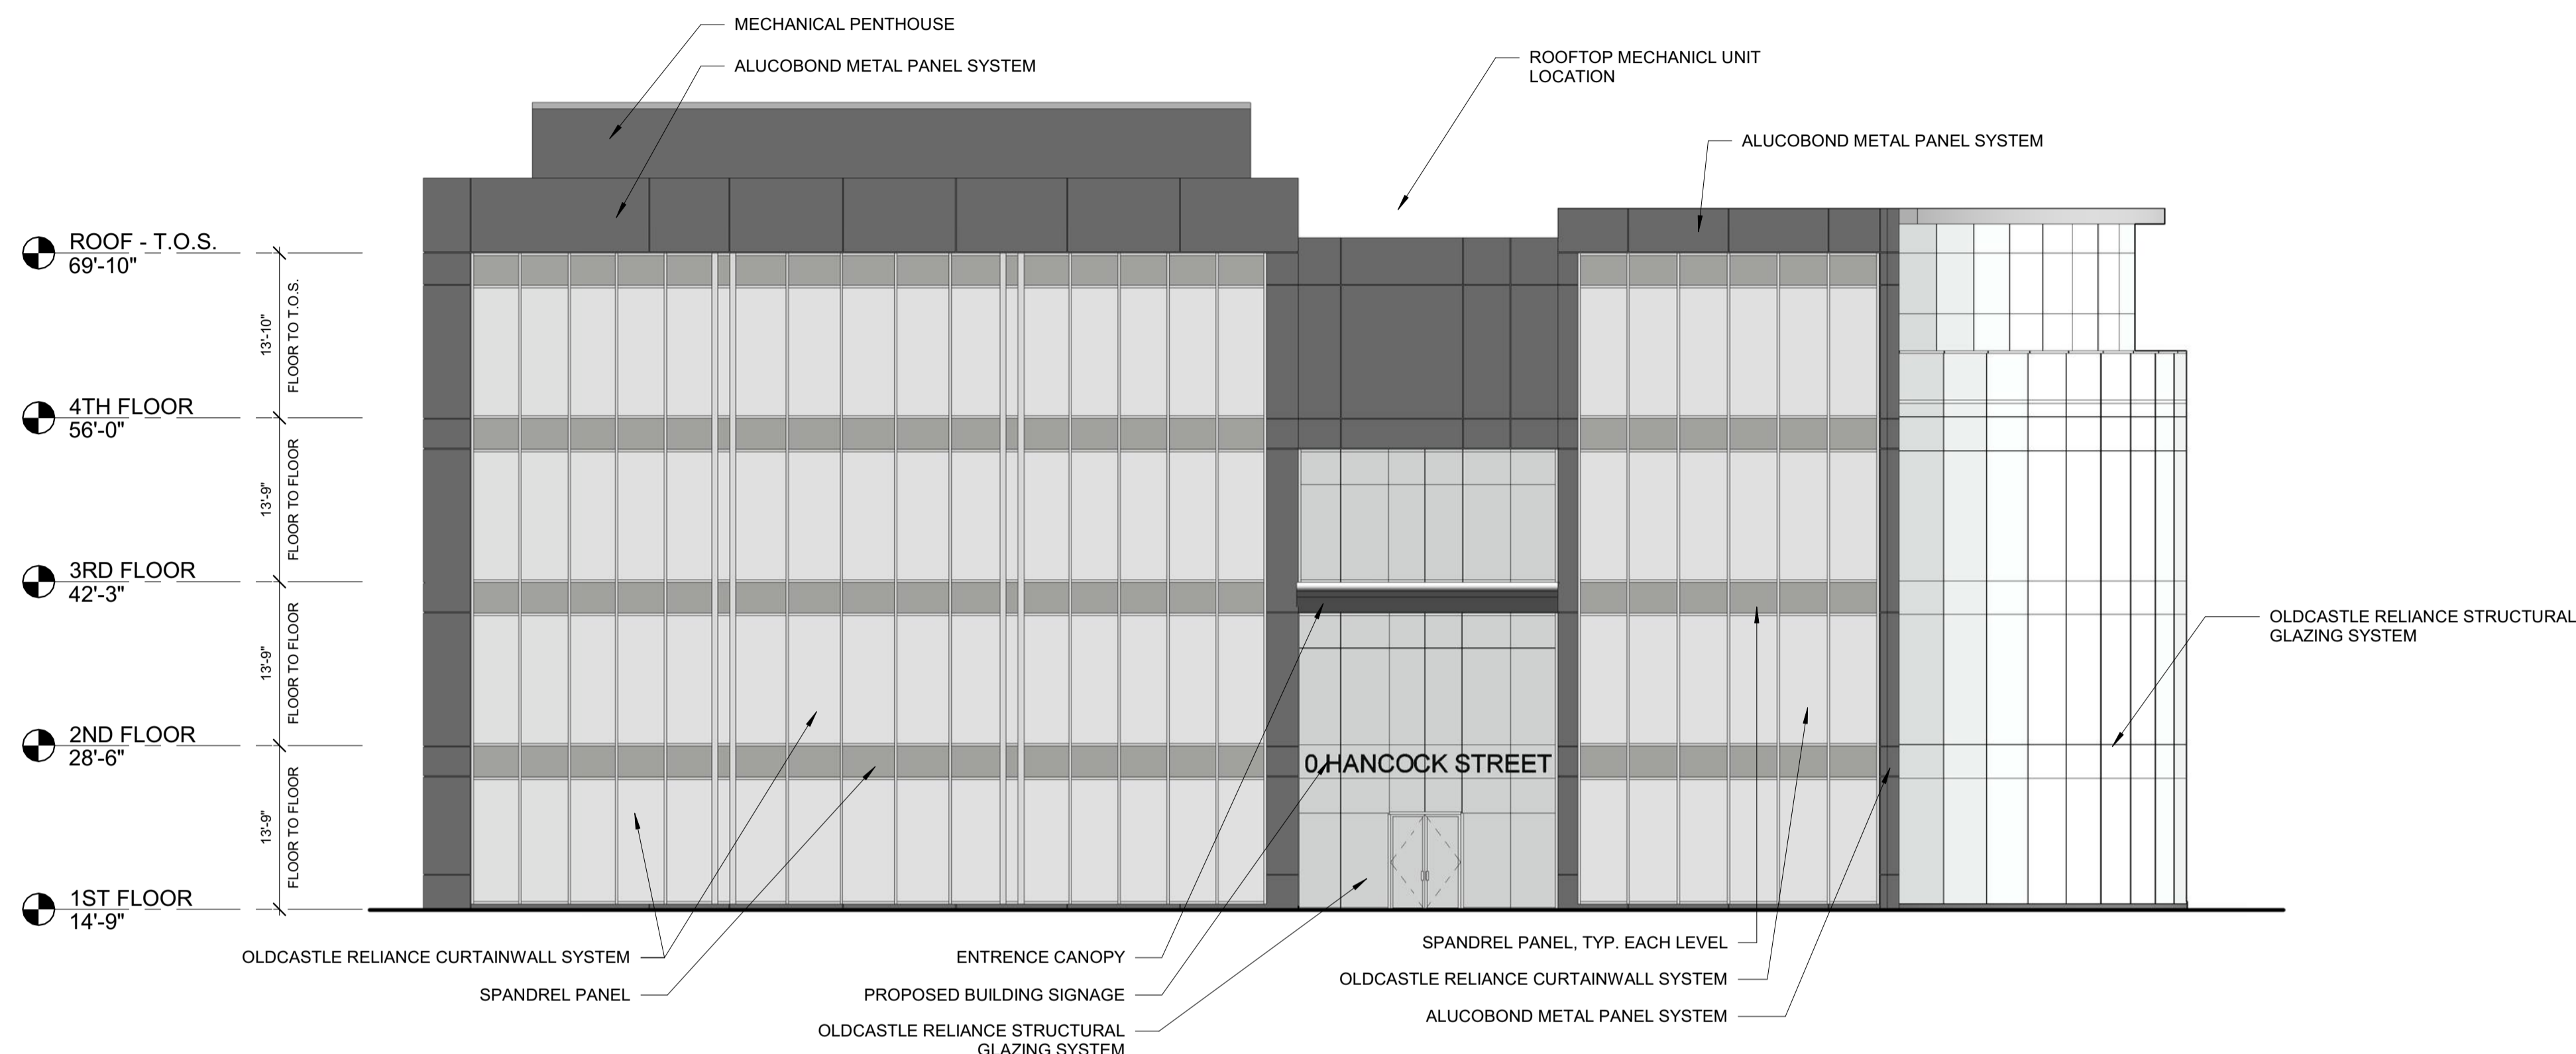


2 | West Elevation - Hancock Street
 3/32" = 1'-0"

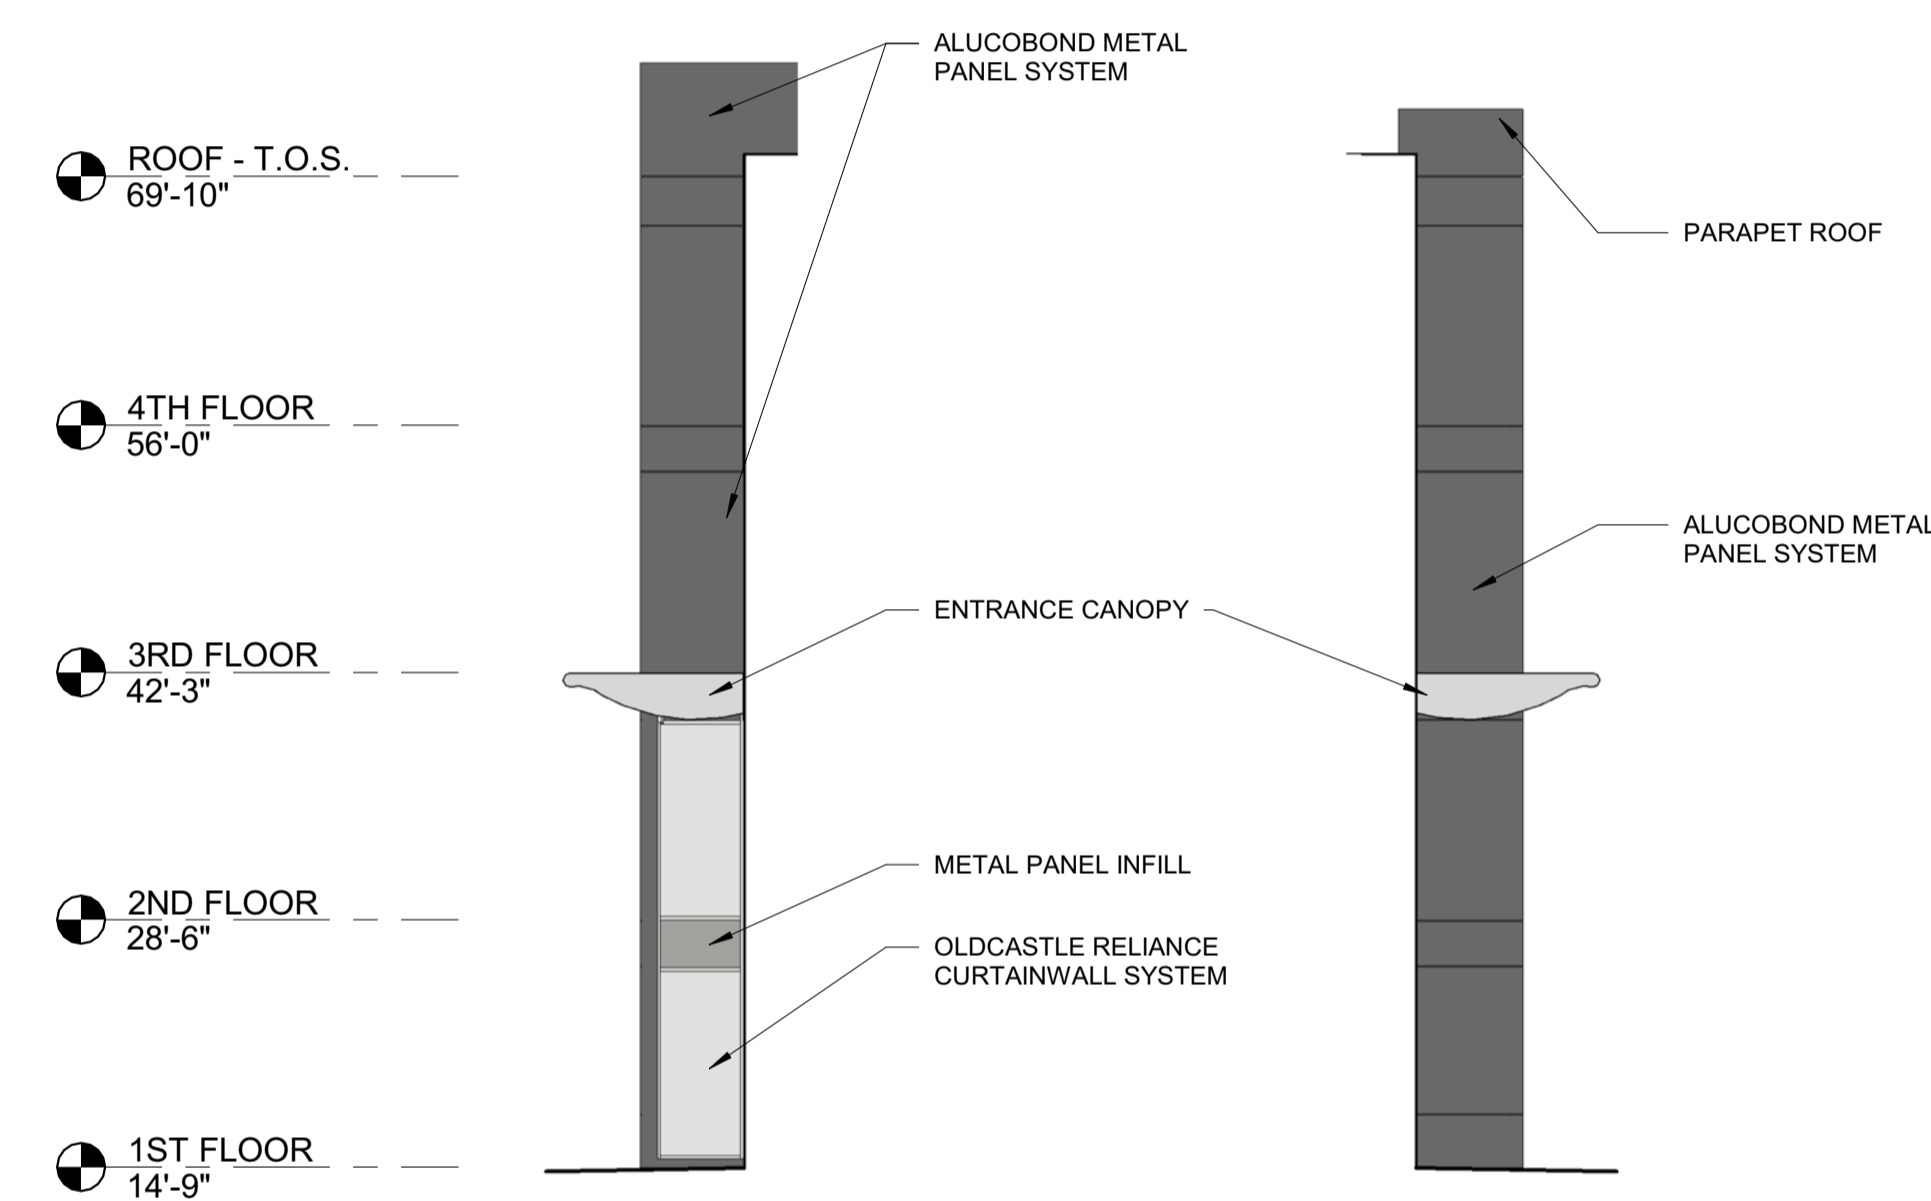

3 | ENTRY - LEFT SIDE WALL
 3/32" = 1'-0"

5 | ENTRY - RIGHT SIDE WALL
 3/32" = 1'-0"

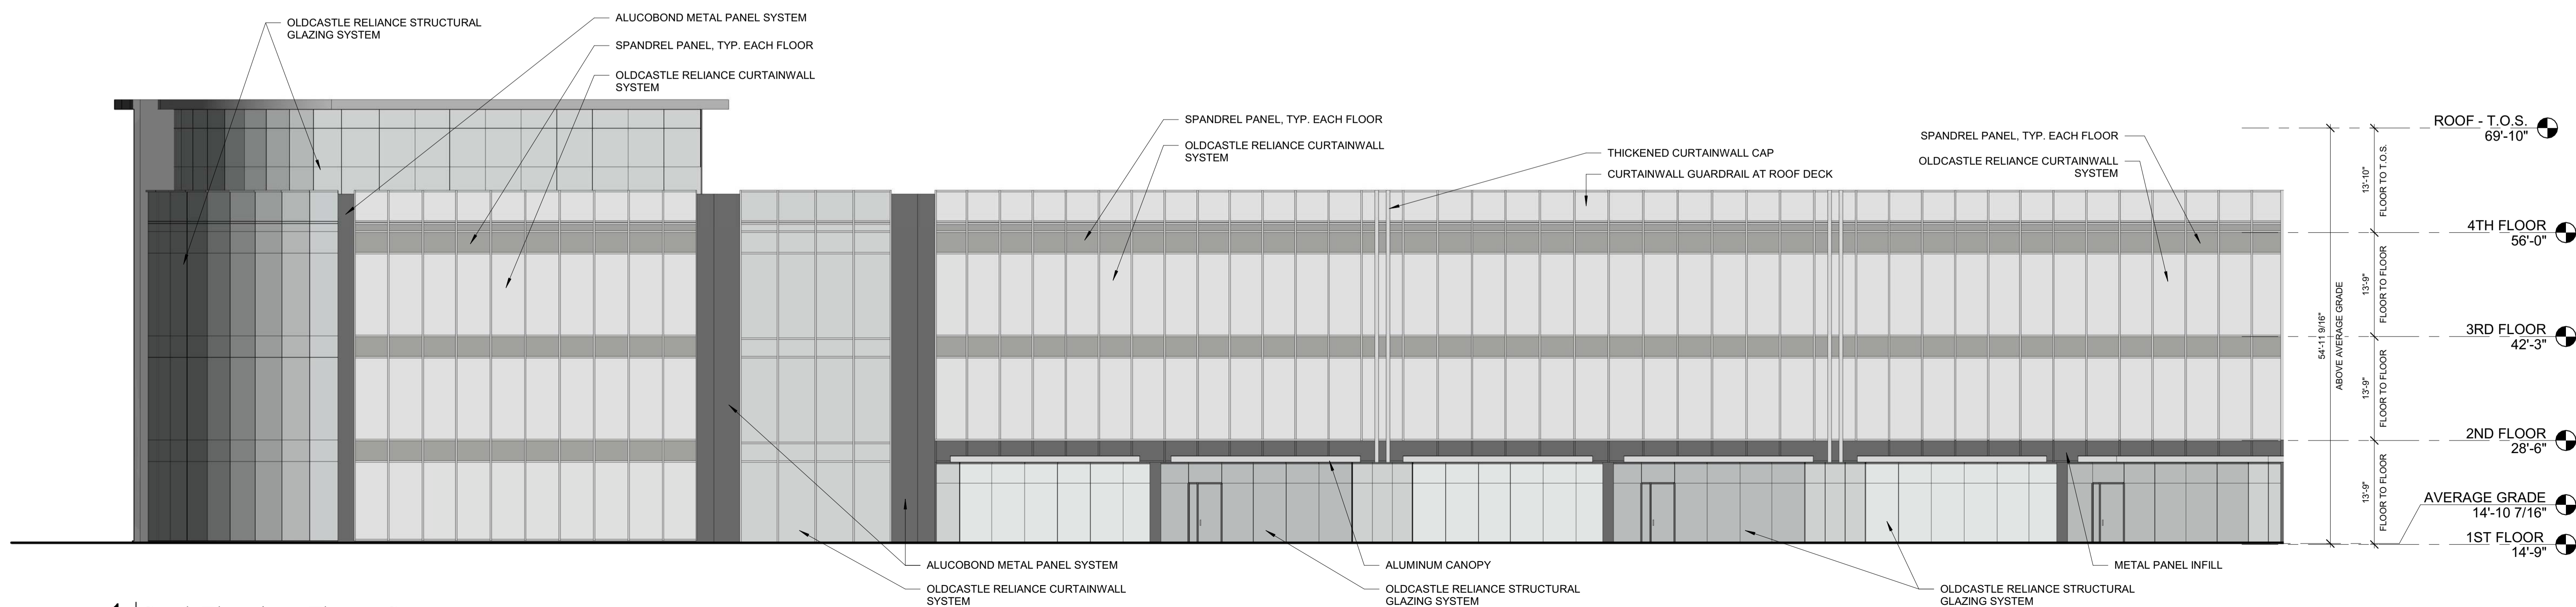

1 | South Elevation - Thames Street
 3/32" = 1'-0"

Prepared For:
0 Hancock Street LLC
 Address
 City, State

Consultant:
ARCHETYPE architects
 48 Union Wharf Portland, Maine 04101
 (207) 772-6002 ARCHETYPE@ARCHETYPEPA.COM

Project:
0 Hancock Street
 0 Hancock Street
 Portland, Maine

Revisions:
 Date: **August 2017**
 Scale: **As indicated**
Building Elevations

A2.01