




1 TYPICAL TREE PLANTING

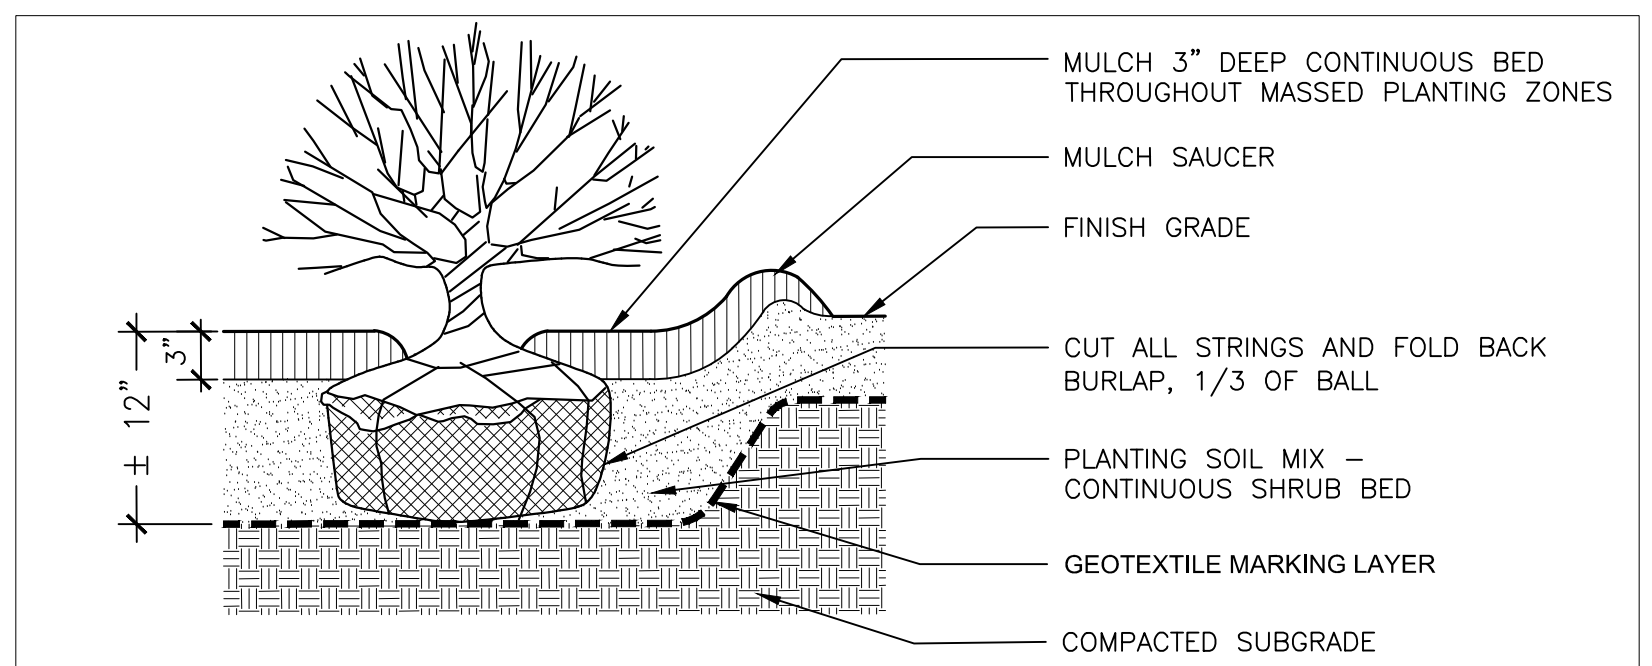


2 TYPICAL SHRUB PLANTING

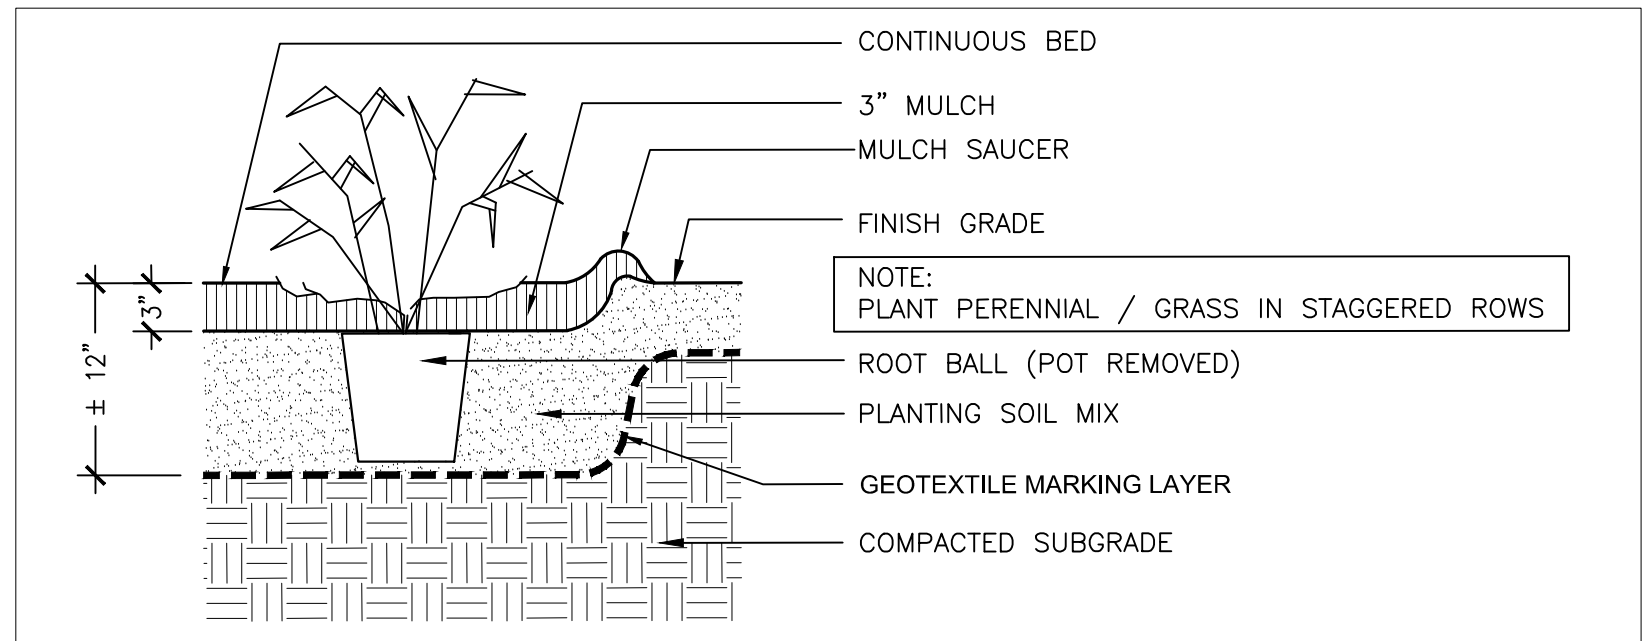


3 TYPICAL PERENNIAL / ORNAMENTAL GRASS PLANTING

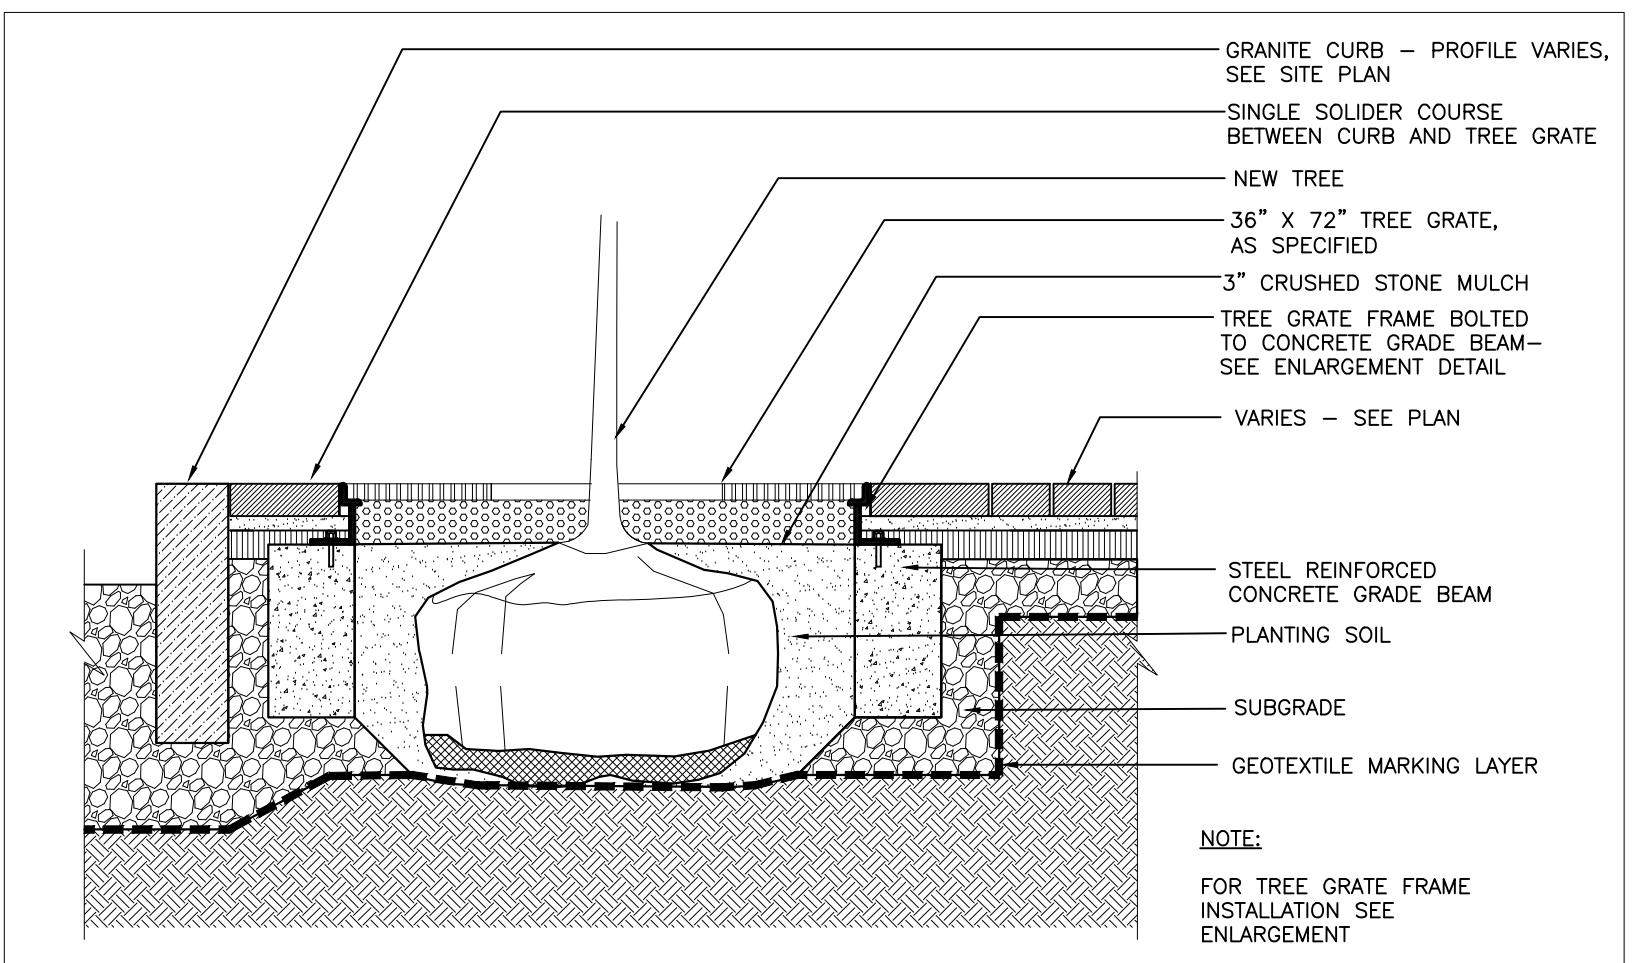


4 TREE GRATE AND PLANTING DETAIL

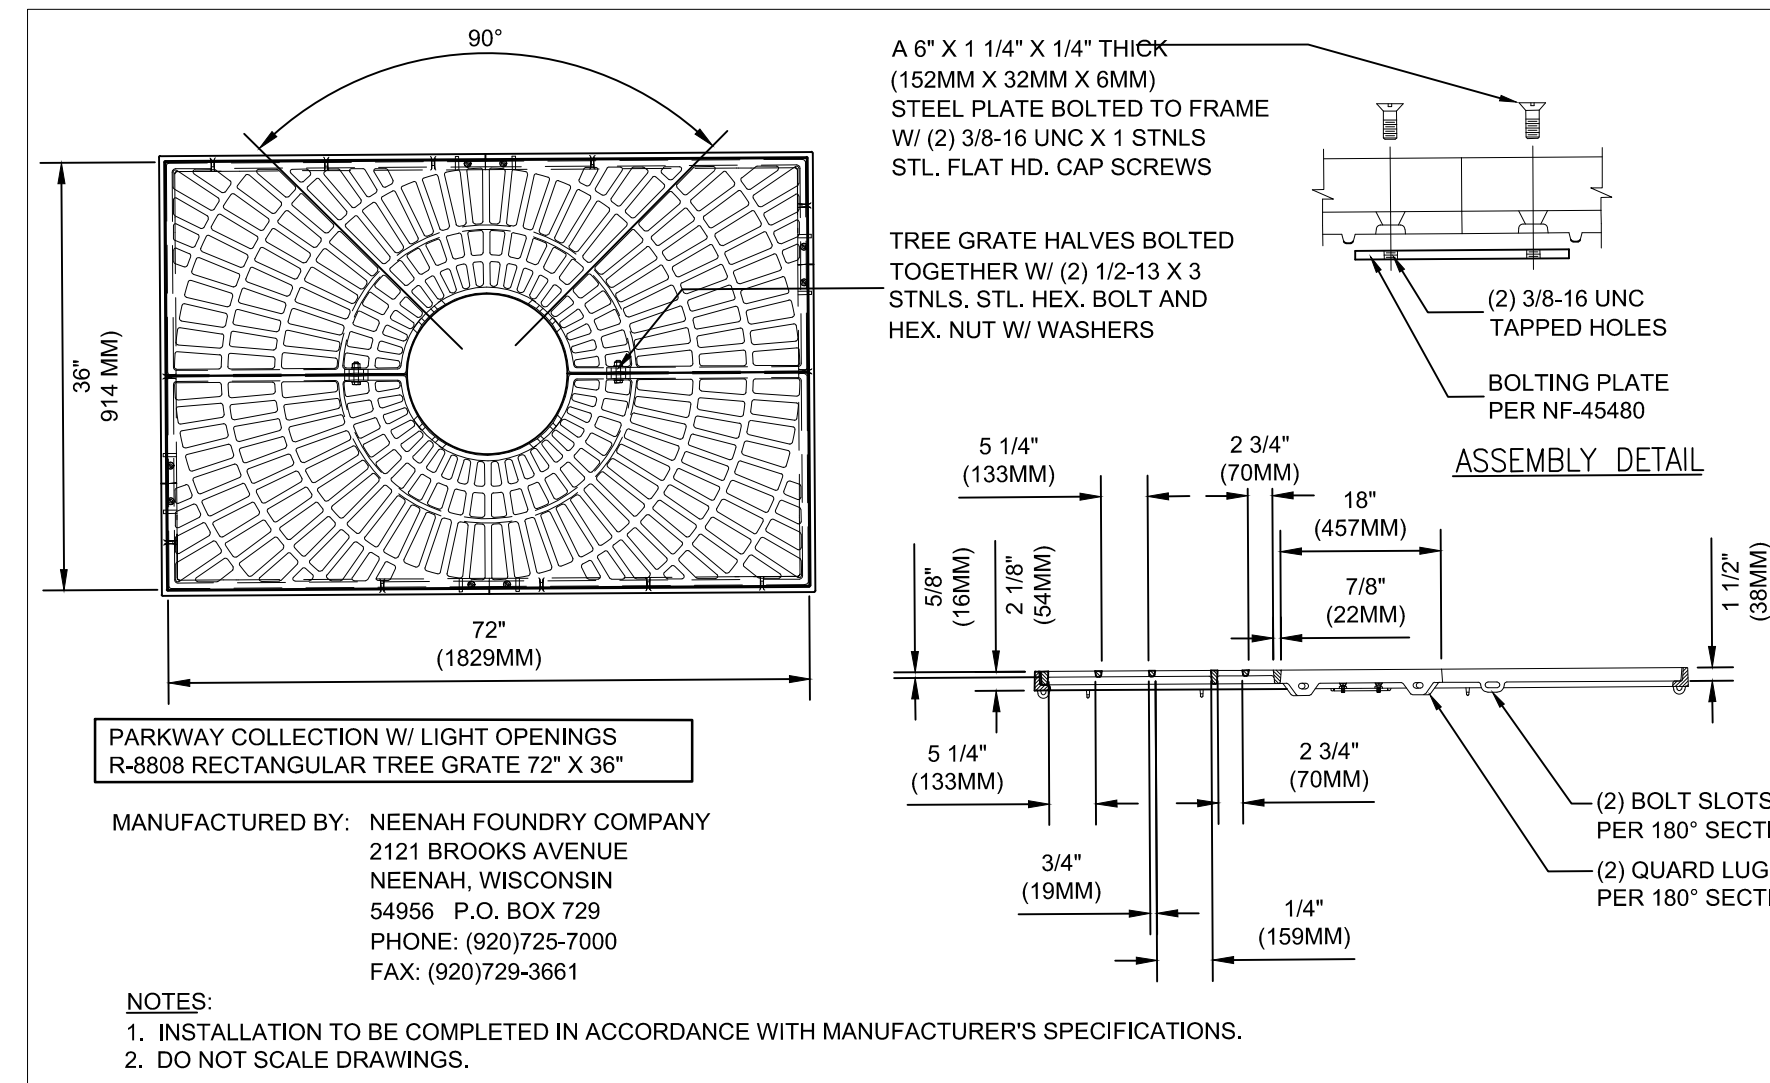


5 TREE GRATE AND FRAME ANCHORING

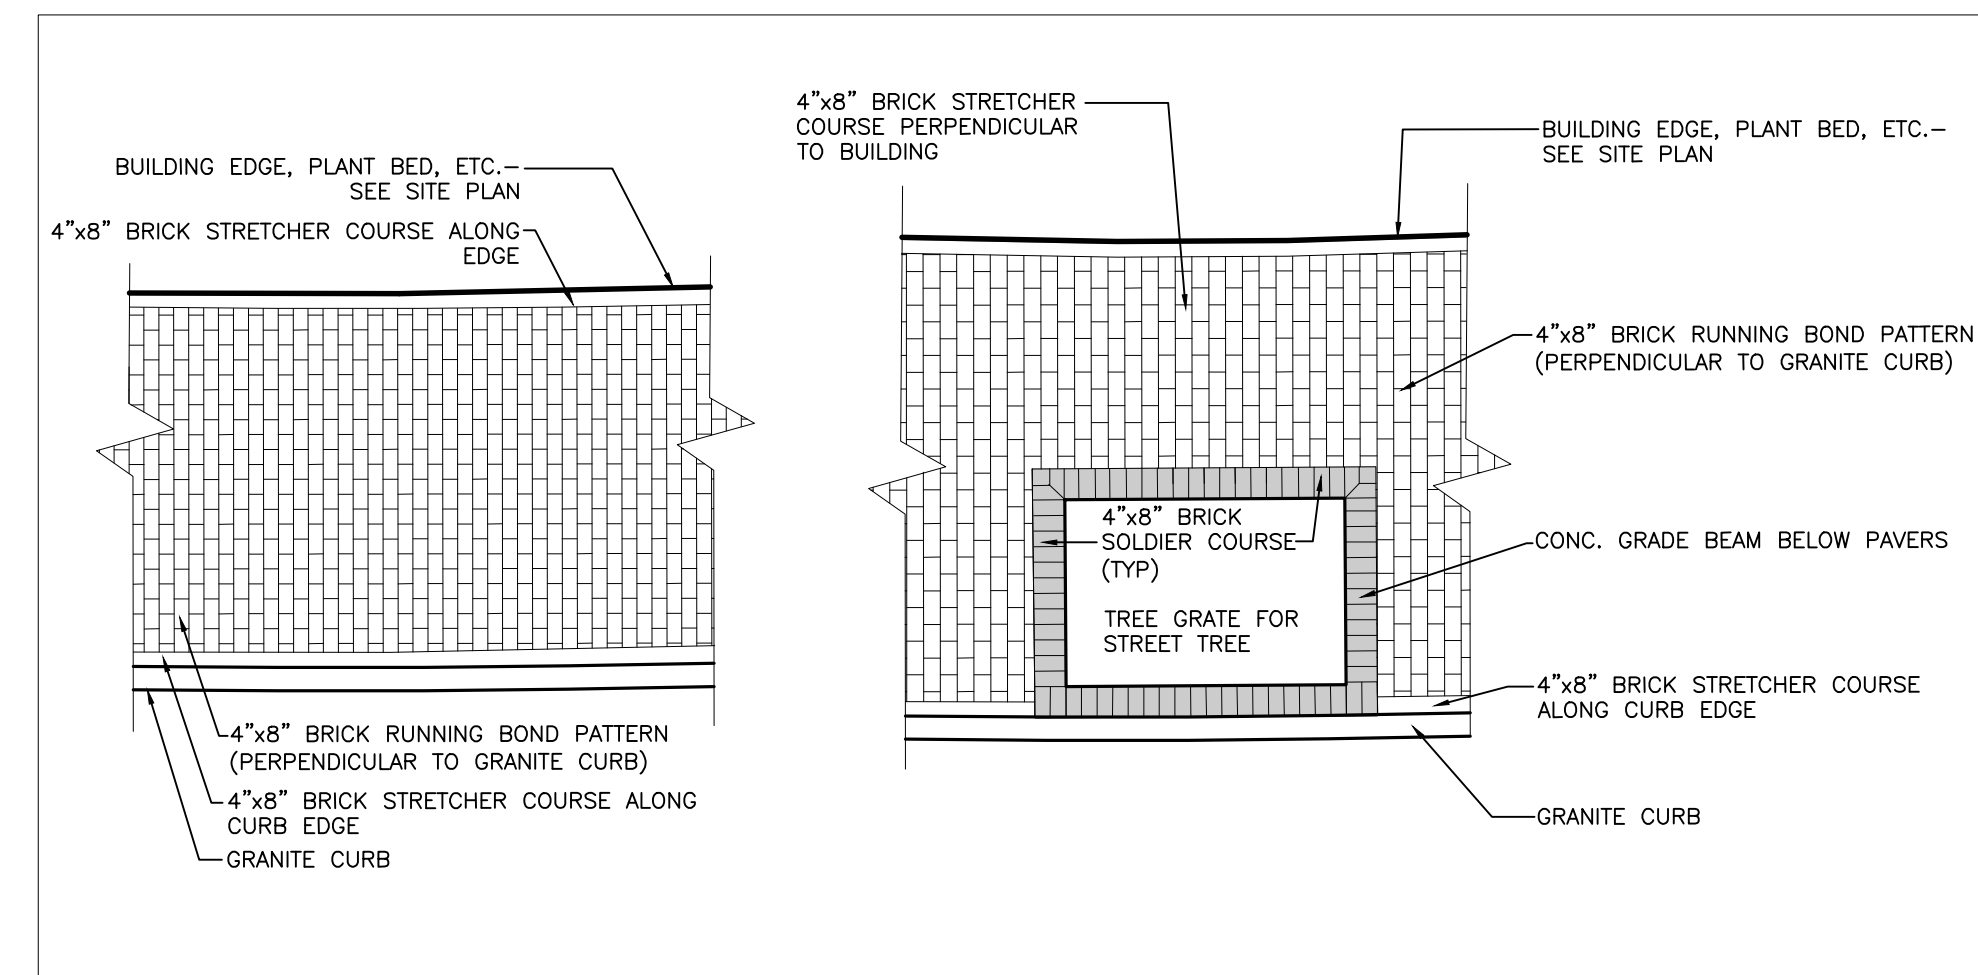


6 TYPICAL BRICK SIDEWALK PAVING PATTERNS (IN R.O.W.)

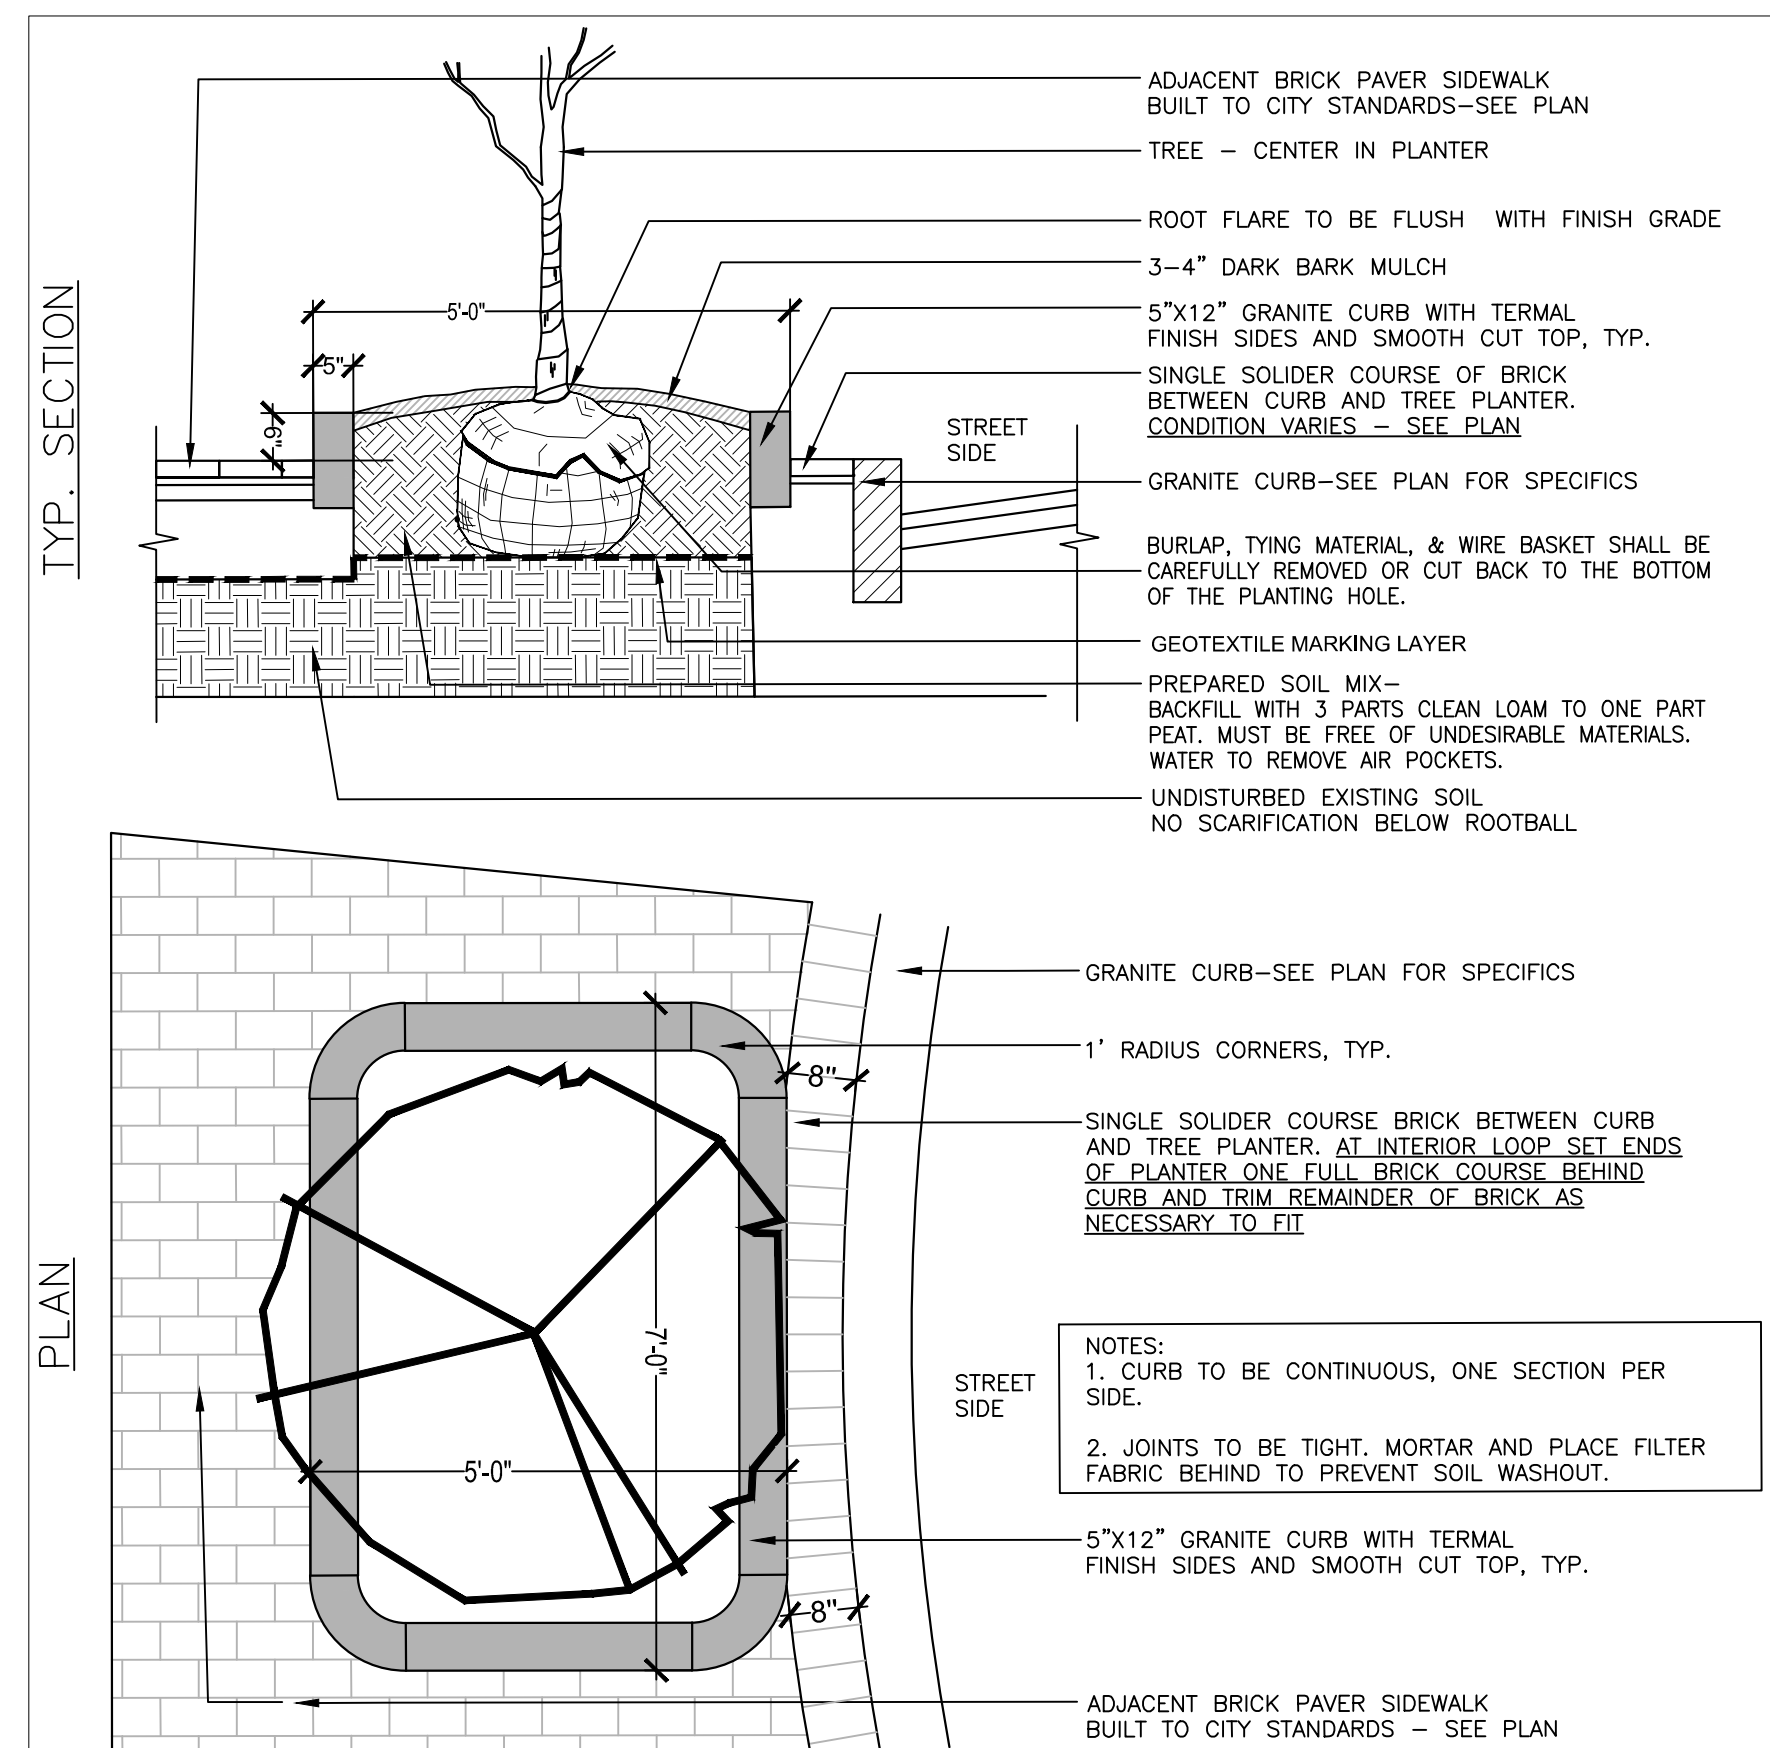


7 GRANITE TREE PLANTER AND PLANTING DETAIL

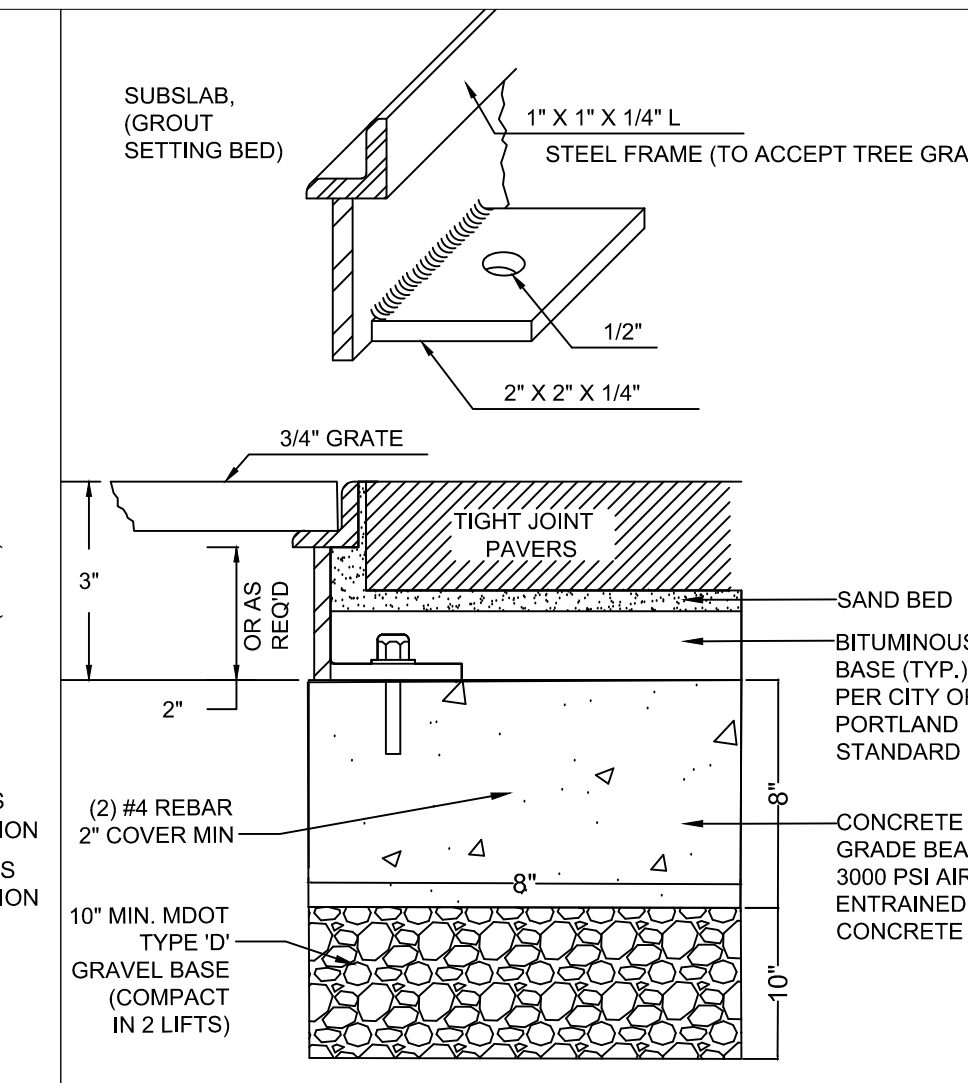

8 BIKE RACK

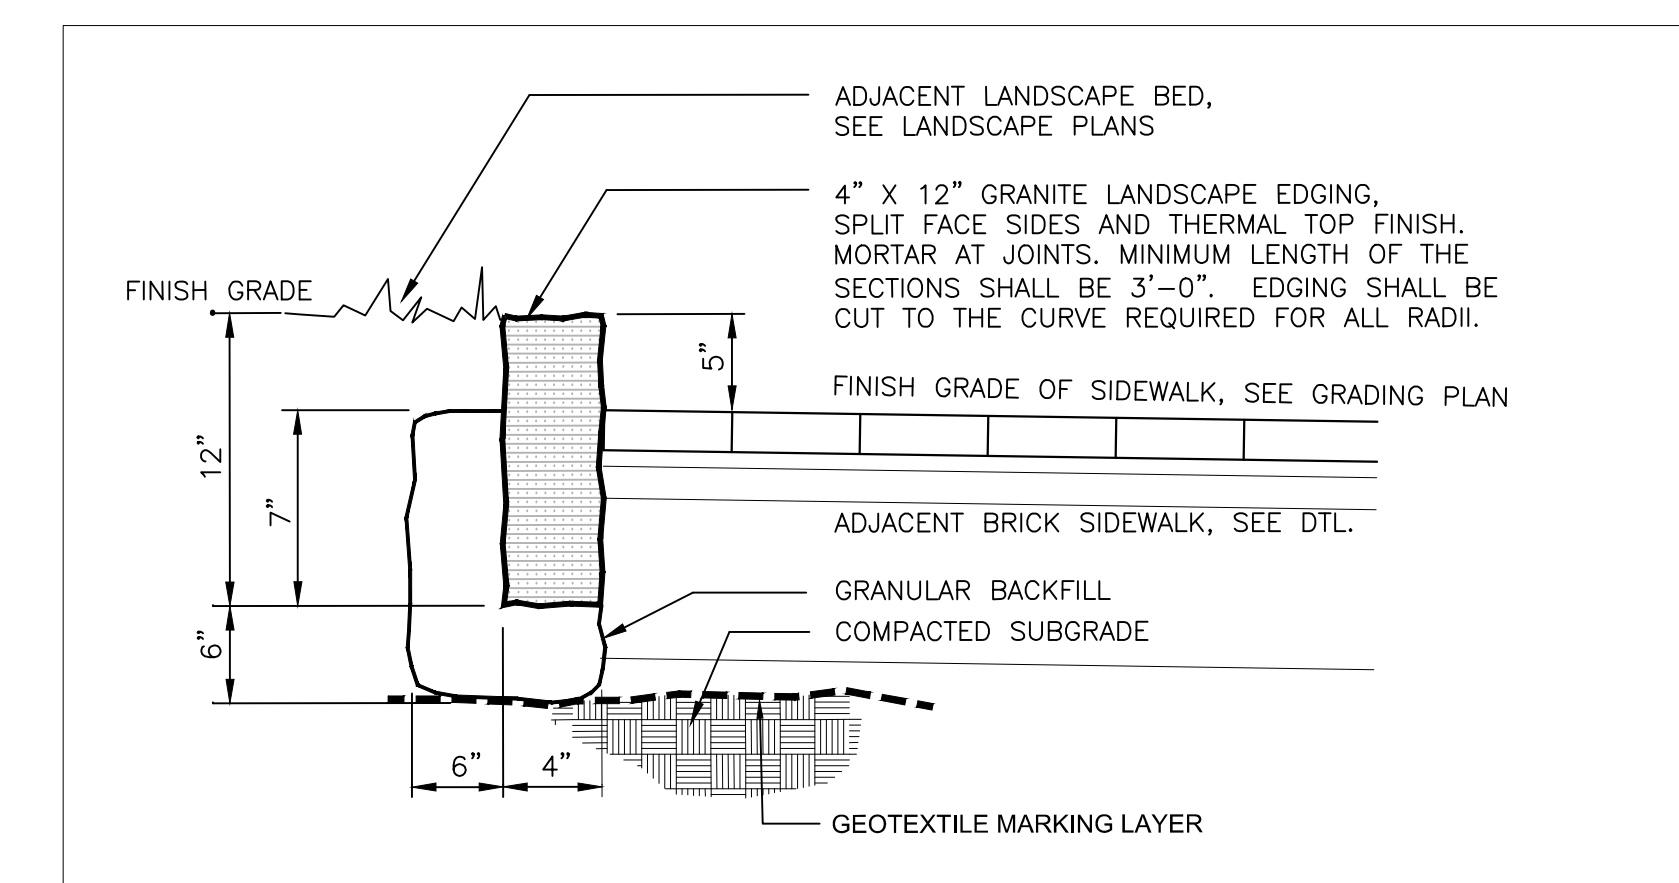

9 GRANITE LANDSCAPE EDGING

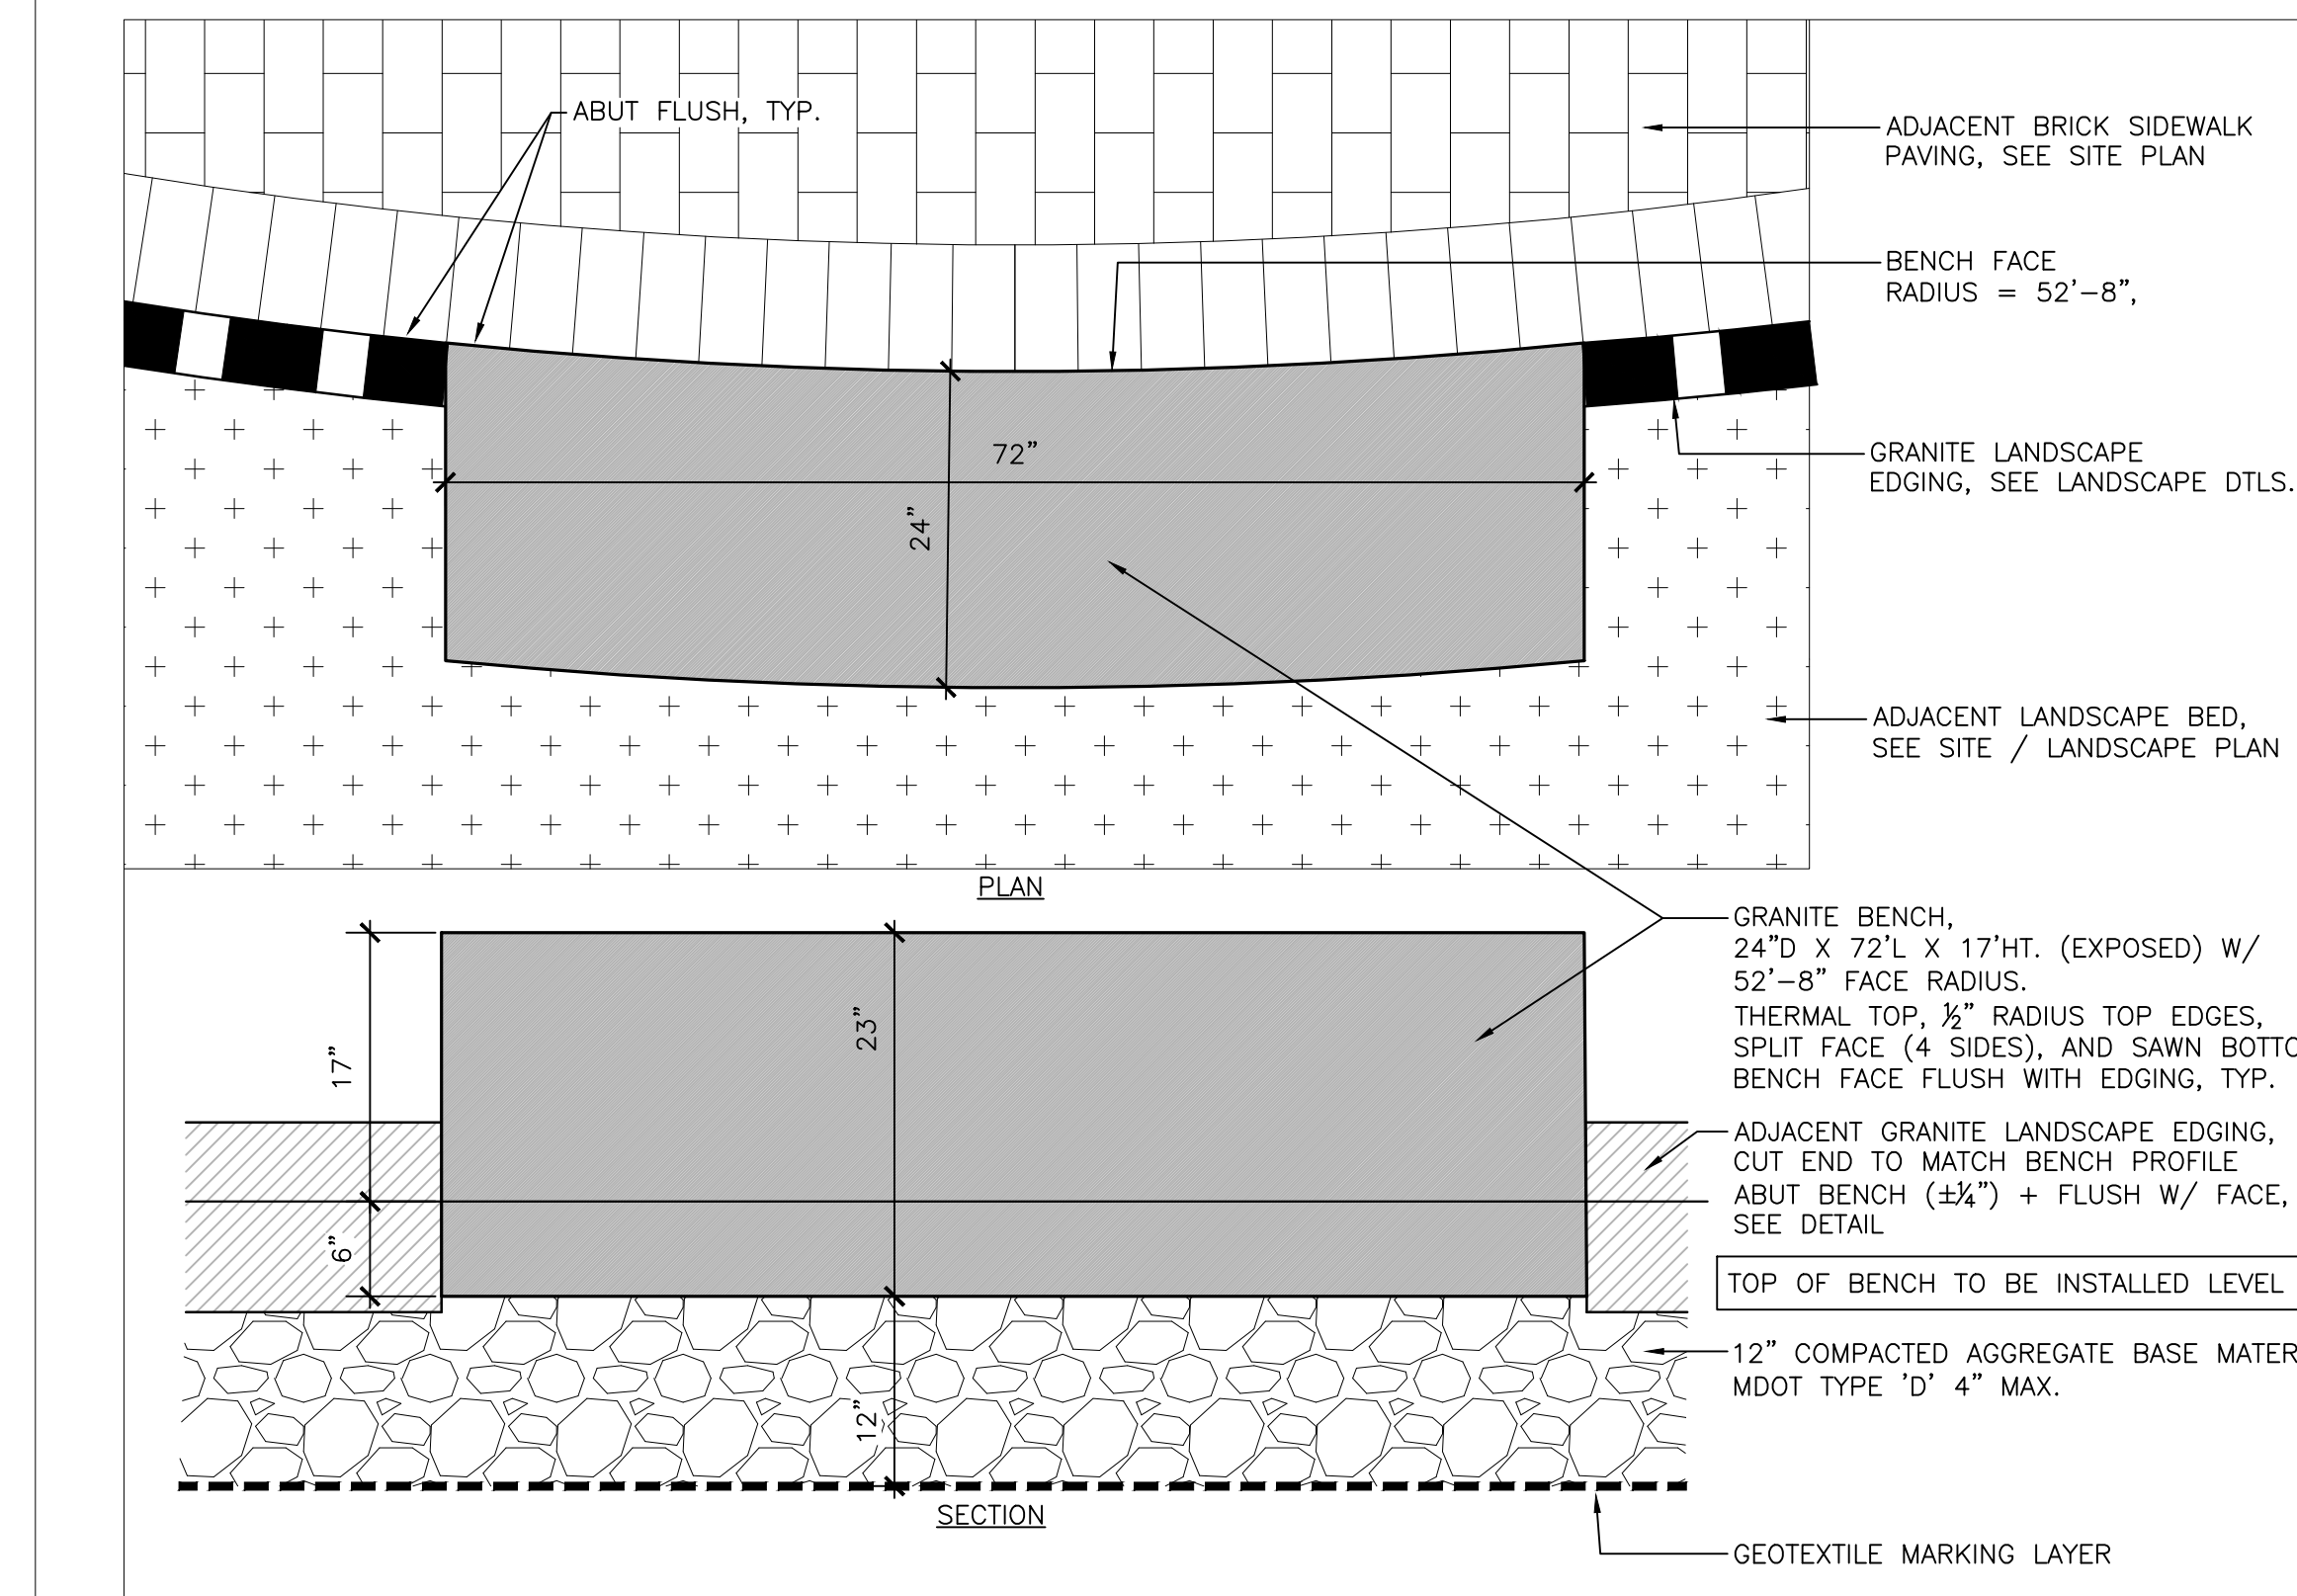

10 GRANITE BENCH

Site: **PROPOSED AC HOTEL PORTLAND**
FORE STREET / HANCOCK STREET / THAMES STREET / PORTLAND, MAINE

Prepared for: **PORTLAND NORWICH GROUP, LLC**
2330 PALM RIDGE ROAD #305
SANIBEL, FL 33957

CARROLL ASSOCIATES
LANDSCAPE ARCHITECTS
217 COMMERCIAL STREET, STE 200
PORTLAND, MAINE 04101
207.772.1552

RANSOM
Consulting Engineers and Scientists
400 Commercial Street, Suite 404
Portland, ME 04101
Tel. (207) 772-2891
Fax (207) 772-3248
www.ransomenv.com

LANDSCAPE DETAILS

No.	Revision/Issue	Date
B	FINAL SITE PLAN REVIEW	03/15/16
A	PRELIMINARY REVIEW	09/29/15

Design by: MAP/PC
Checked by: PC
Drawn by: MAP
Approved by: PC
Project: 150.06094
Date: FEBRUARY 2016
Sheet No: **L2.0**
Sheet 1 of 00