




1 TYPICAL TREE PLANTING

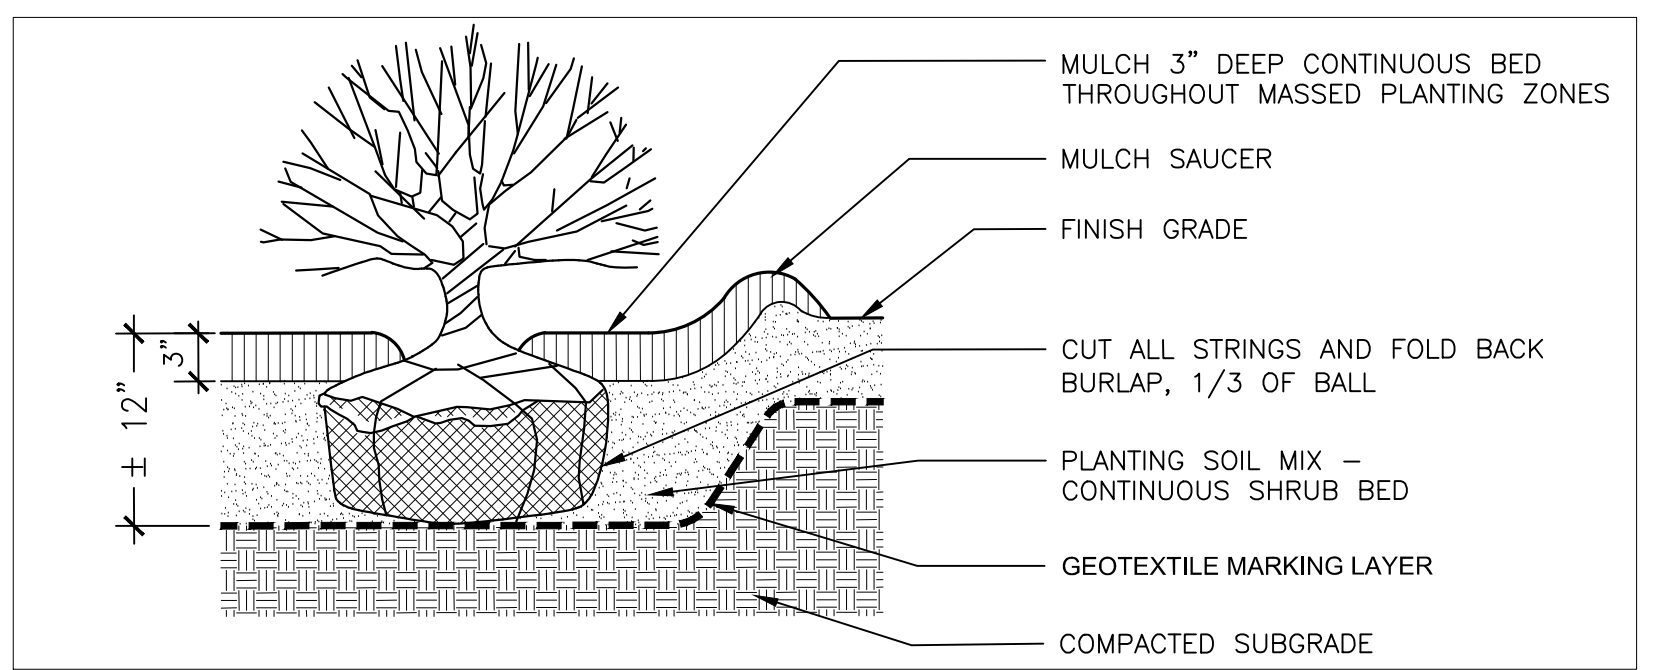


2 TYPICAL SHRUB PLANTING

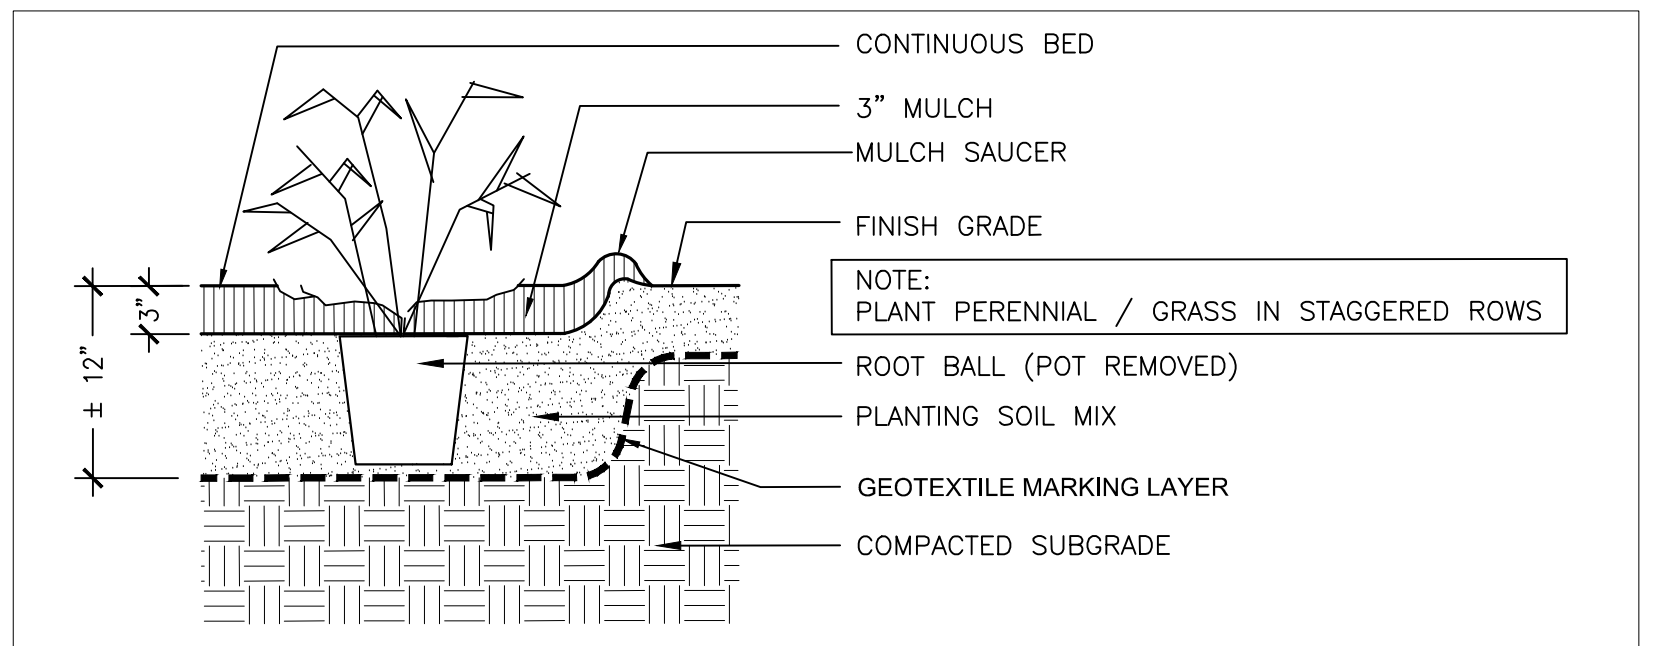


3 TYPICAL PERENNIAL / ORNAMENTAL GRASS PLANTING

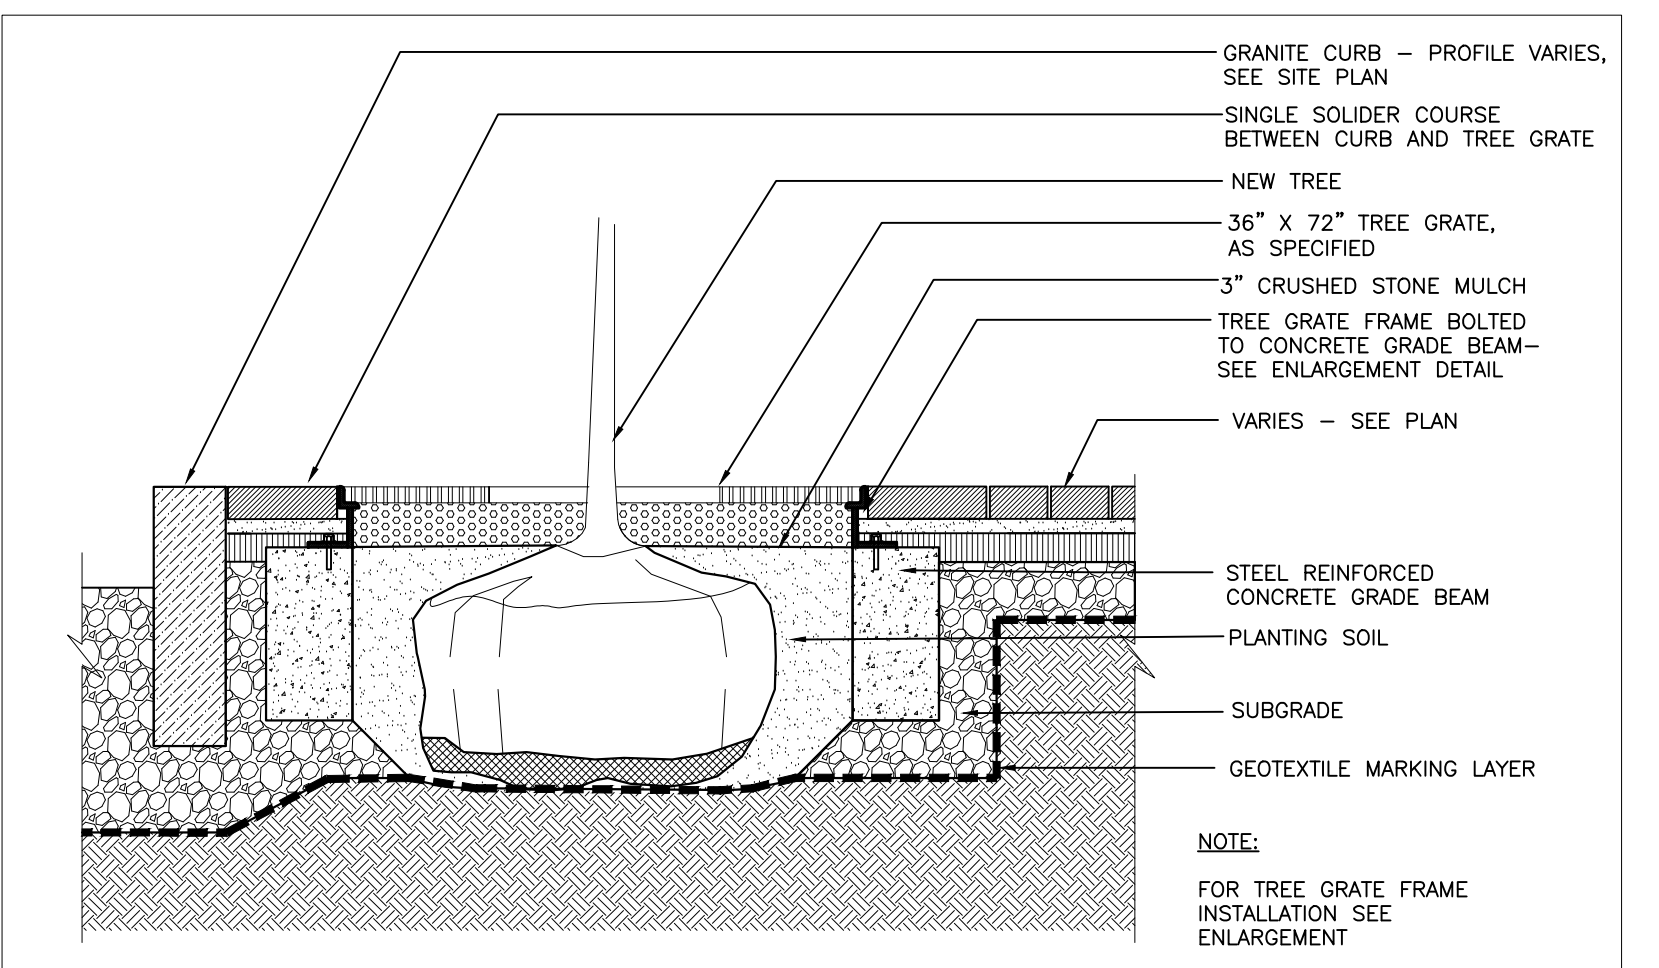



4 TREE GRATE AND PLANTING DETAIL

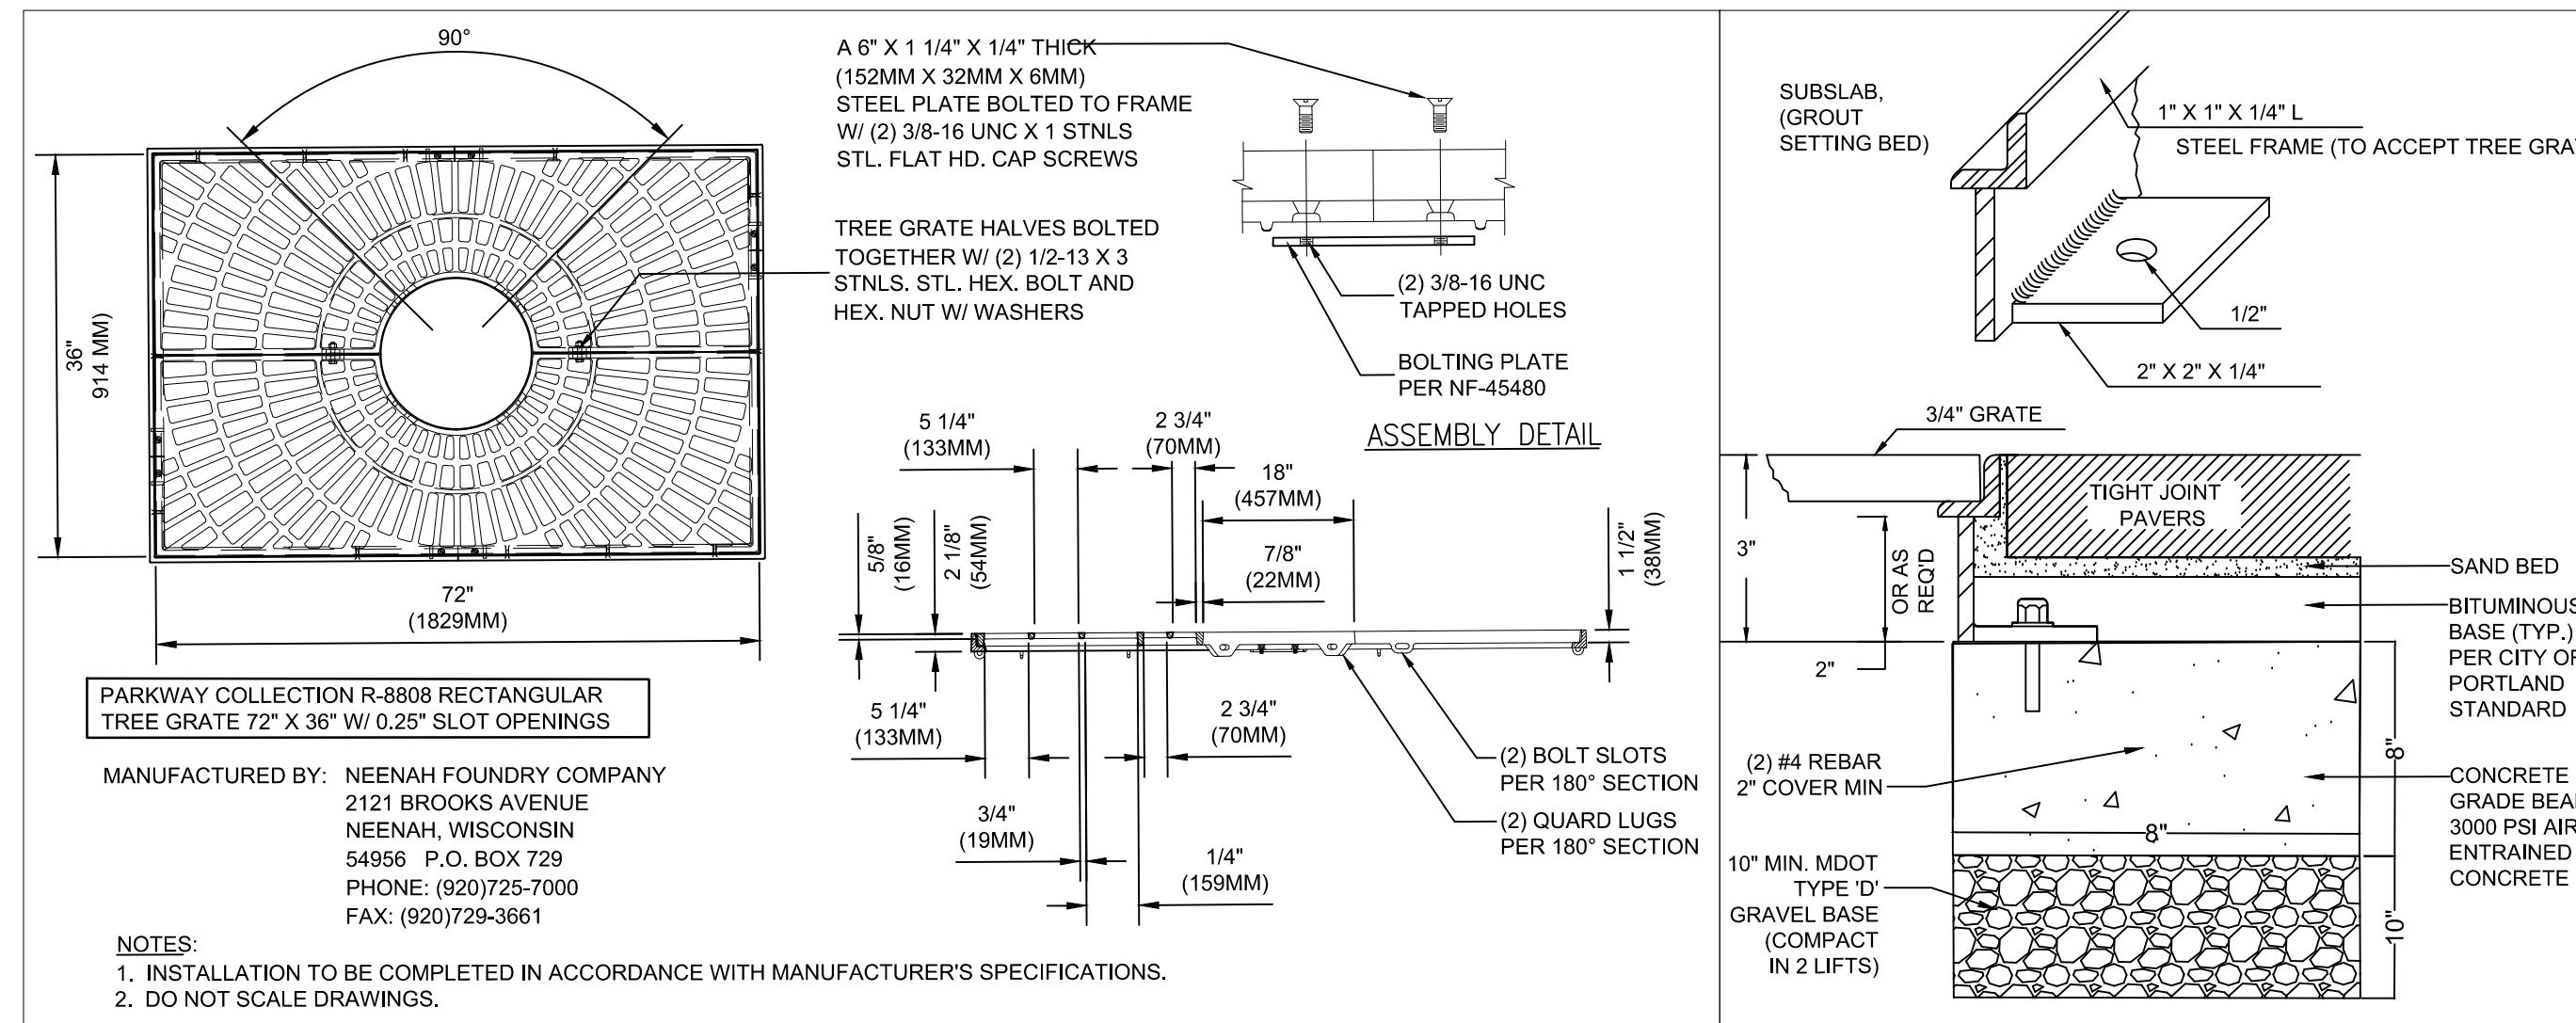



5 TREE GRATE AND FRAME ANCHORING

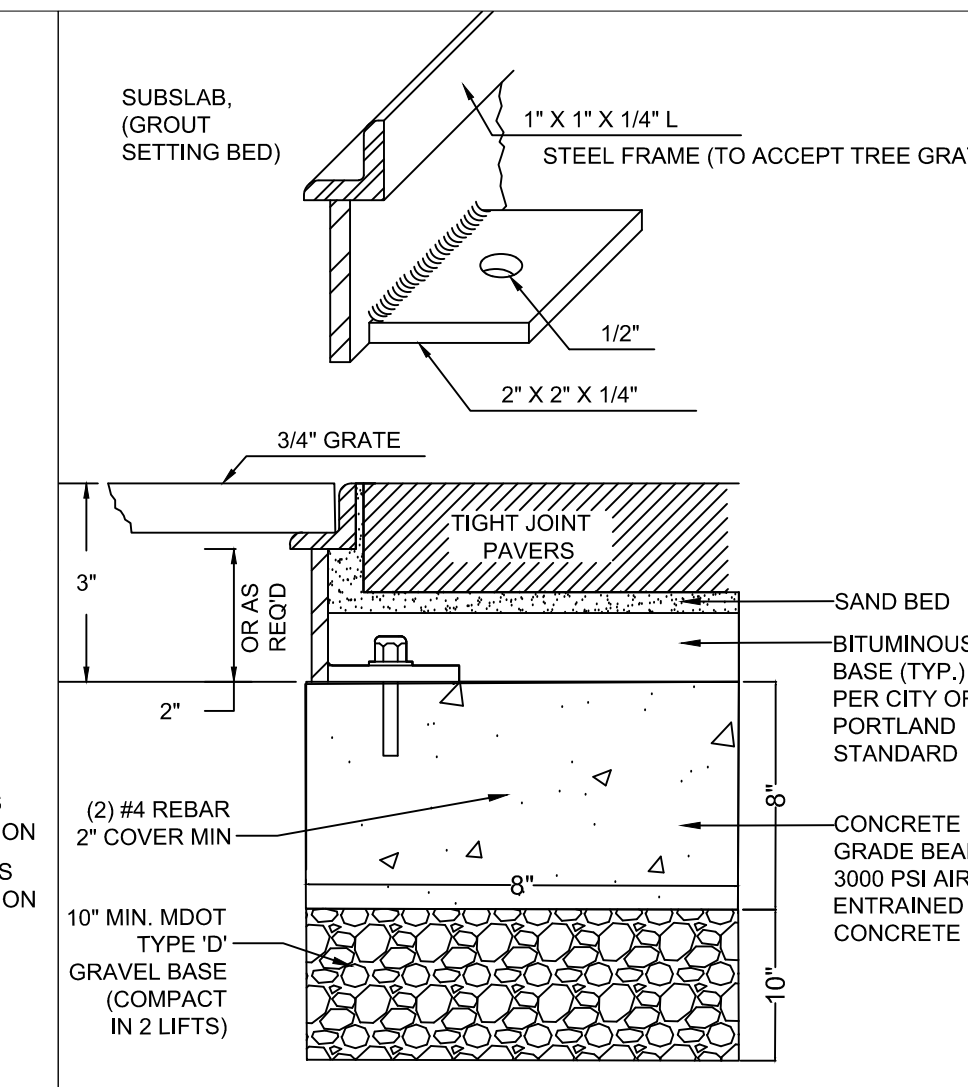


7 BIKE RACK

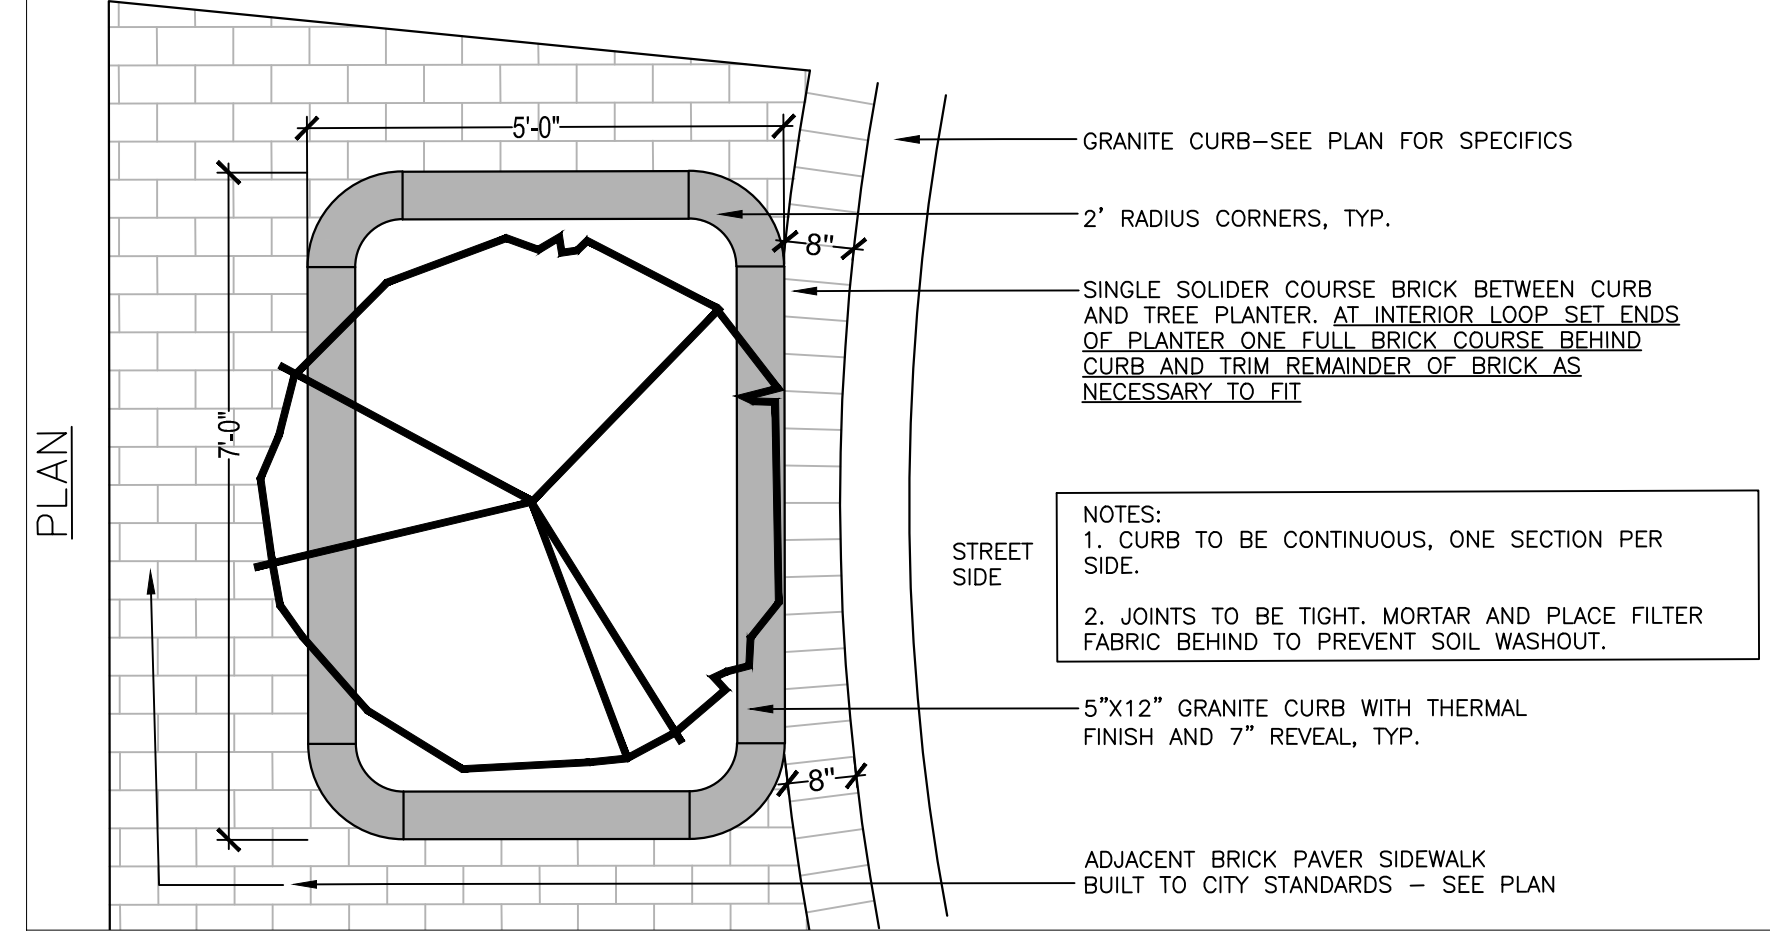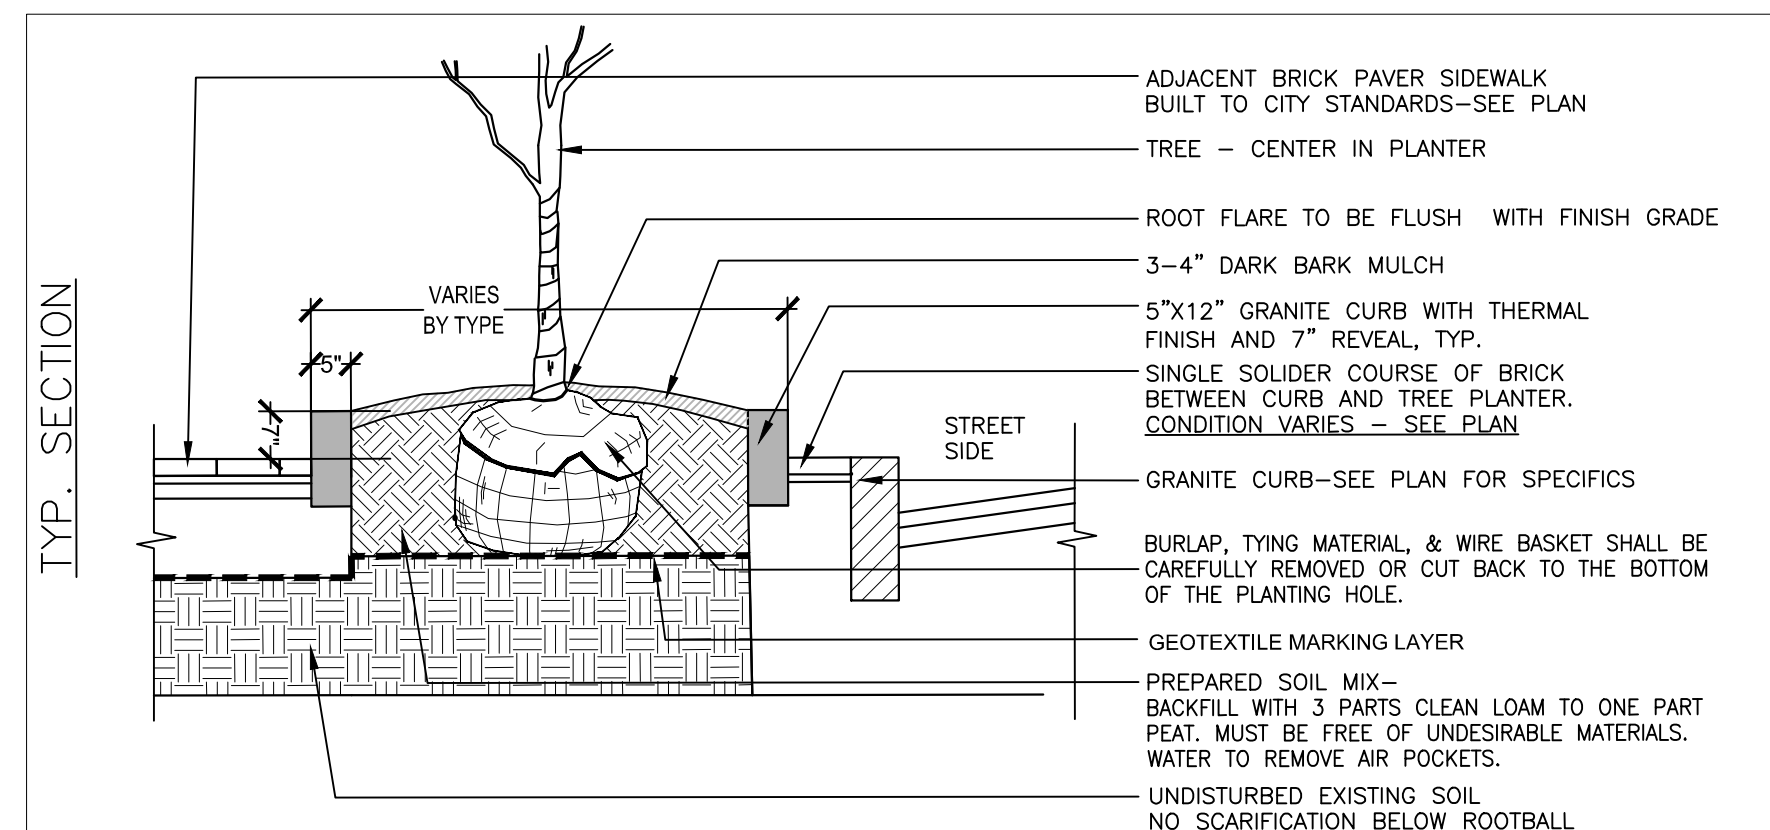

8 GRANITE BENCH

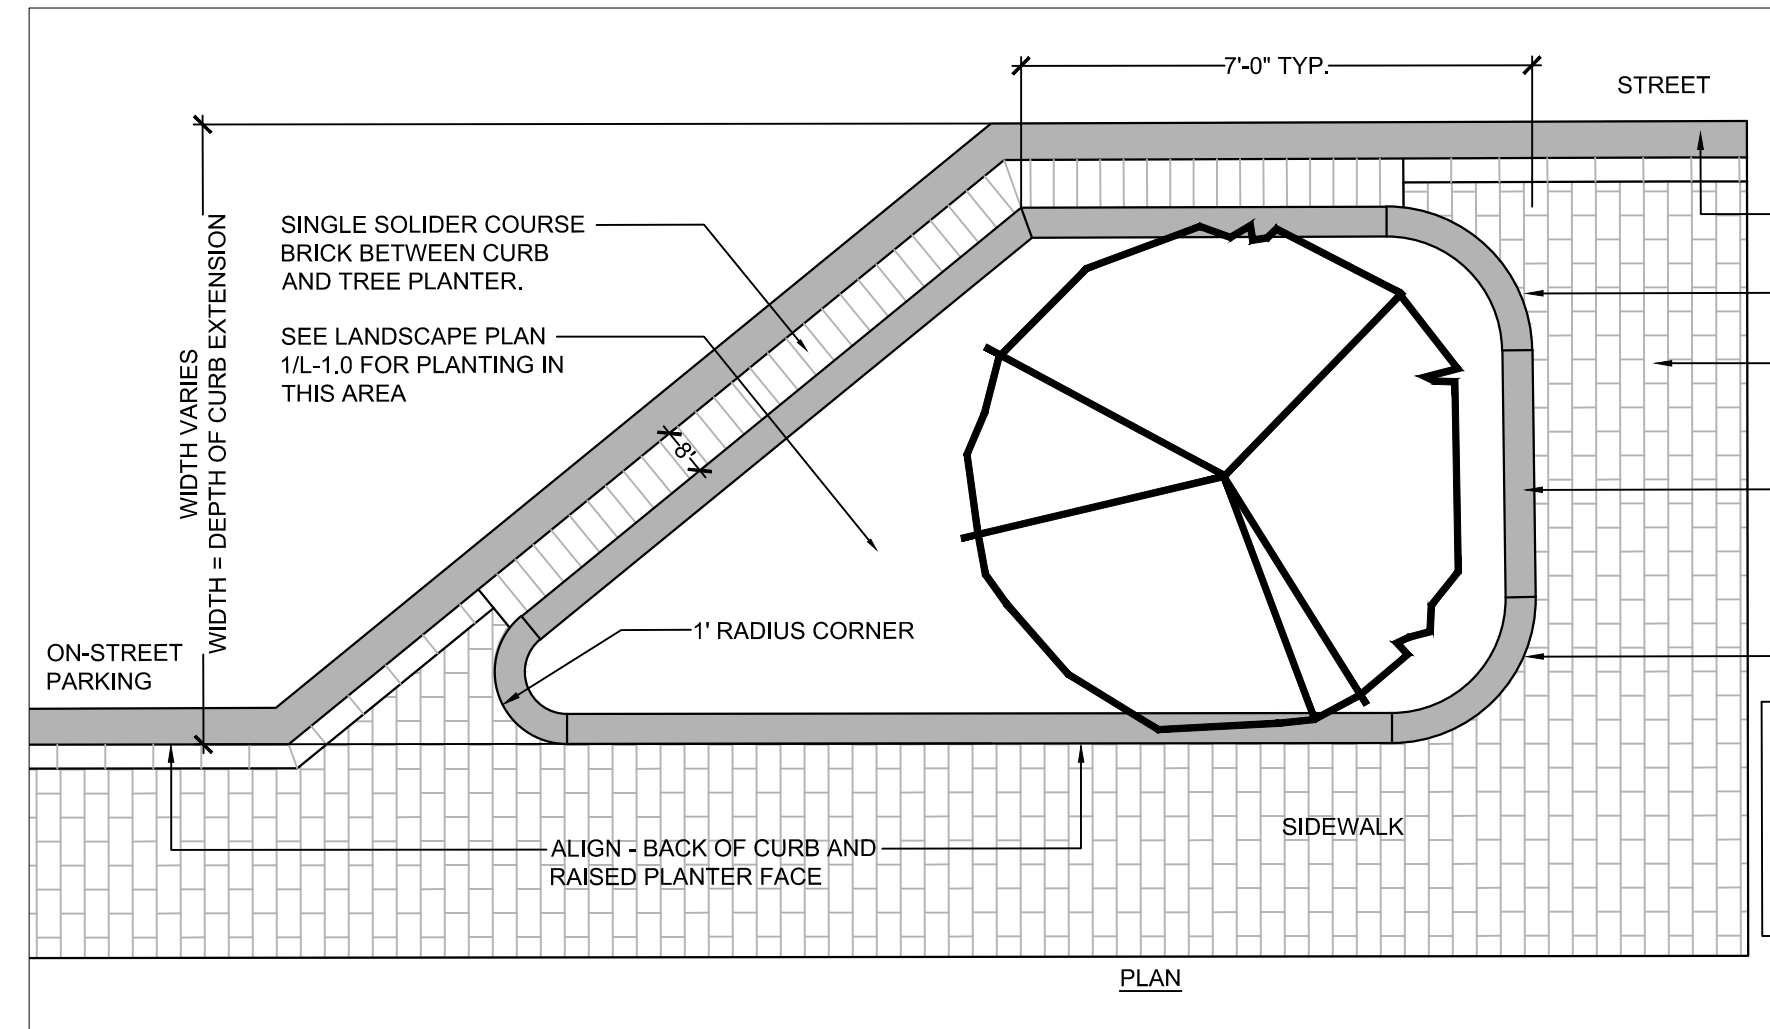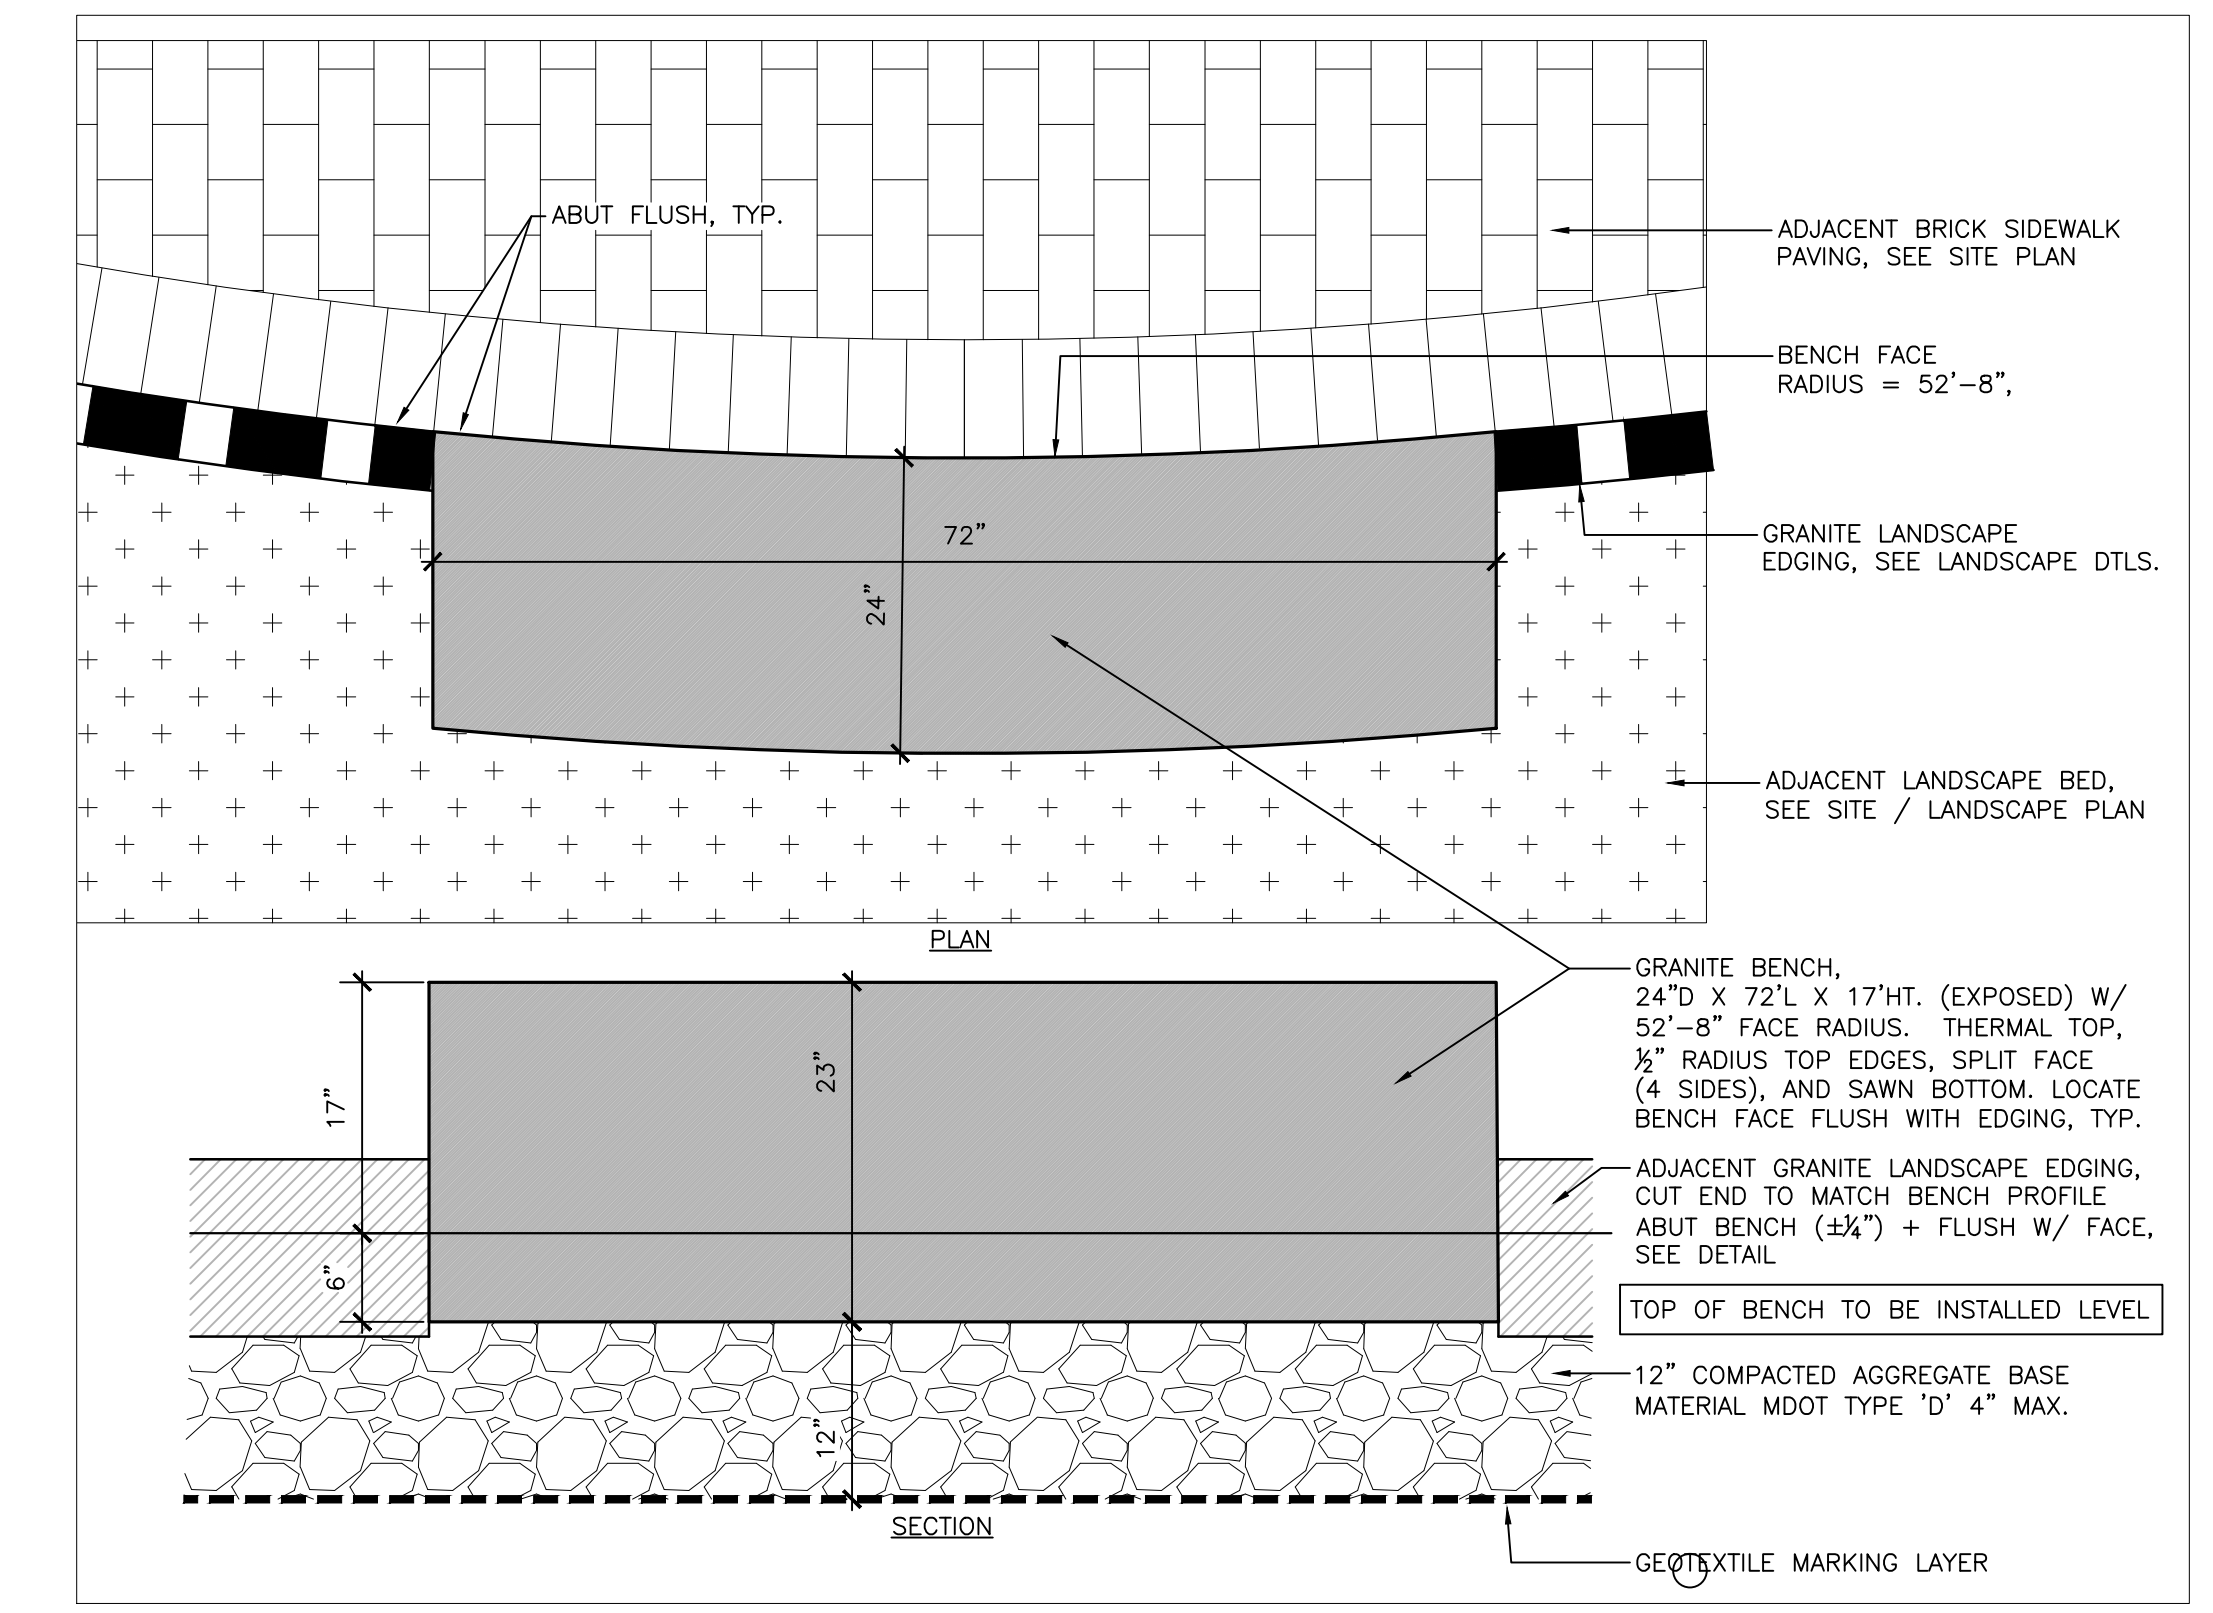

6 GRANITE TREE PLANTER AND PLANTING DETAIL

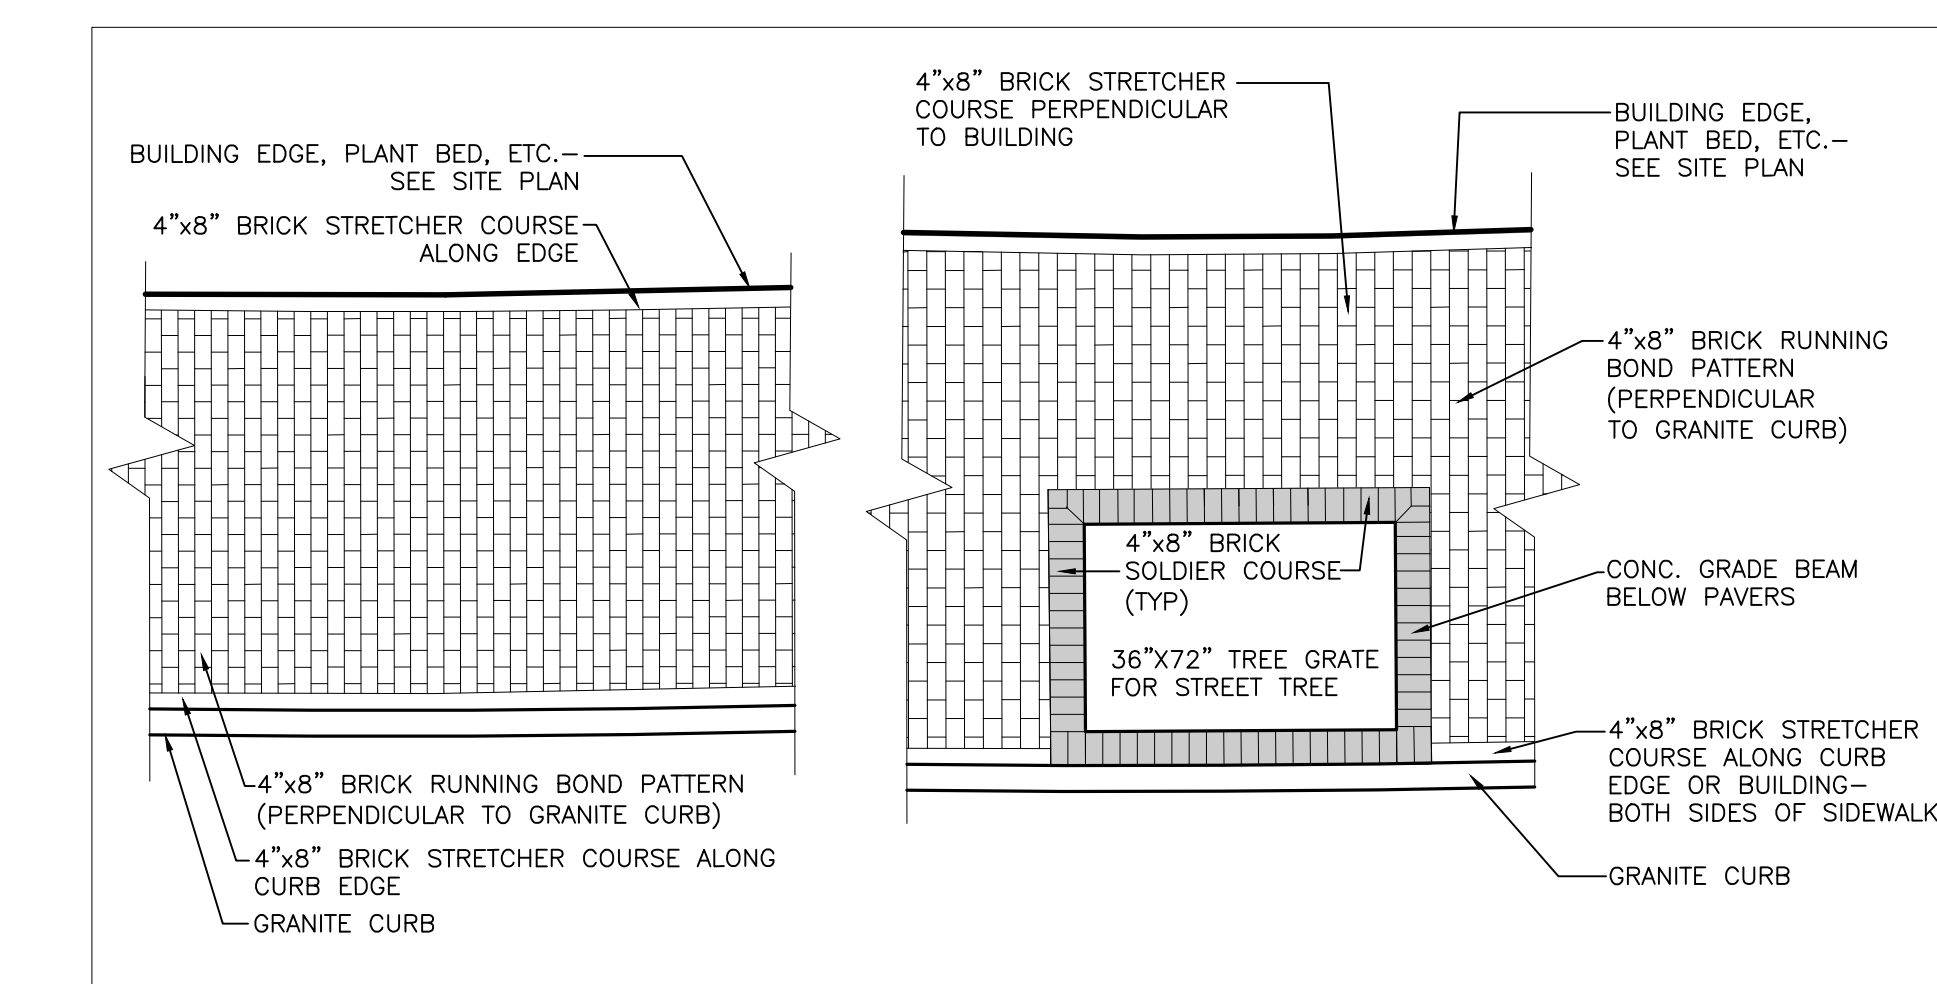

9 TYPICAL BRICK SIDEWALK PAVING PATTERNS (IN R.O.W.)

Site: **PROPOSED AC HOTEL PORTLAND**
FORE STREET / HANCOCK STREET / THAMES STREET PORTLAND, MAINE

Prepared for: **PORTLAND NORWICH GROUP, LLC**
2330 PALM RIDGE ROAD #305 SANIBEL, FL 33957

CARROLL ASSOCIATES
LANDSCAPE ARCHITECTS
217 COMMERCIAL STREET STE 200 PORTLAND, MAINE 04101 207.772.1552

RANSOM Consulting Engineers and Scientists
400 Commercial Street, Suite 404 Portland, ME 04101 Tel. (207) 772-2891 Fax (207) 772-3248 www.ransomenv.com

LANDSCAPE DETAILS

C	STAFF REVIEW COMMENTS	05/10/16
B	FINAL SITE PLAN REVIEW	03/15/16
A	PRELIMINARY REVIEW	09/29/15

No.	Revision/Issue	Date
Design by:	MAP/PC	Checked by: PC
Drawn by:	MAP	Approved by: PC
Project:	150.06094	Date: FEBRUARY 2016

Sheet No: **L2.0**
Sheet 1 of 00