


# PROPOSED AC HOTEL PORTLAND

FORE STREET / HANCOCK STREET / THAMES STREET  
 PORTLAND, MAINE

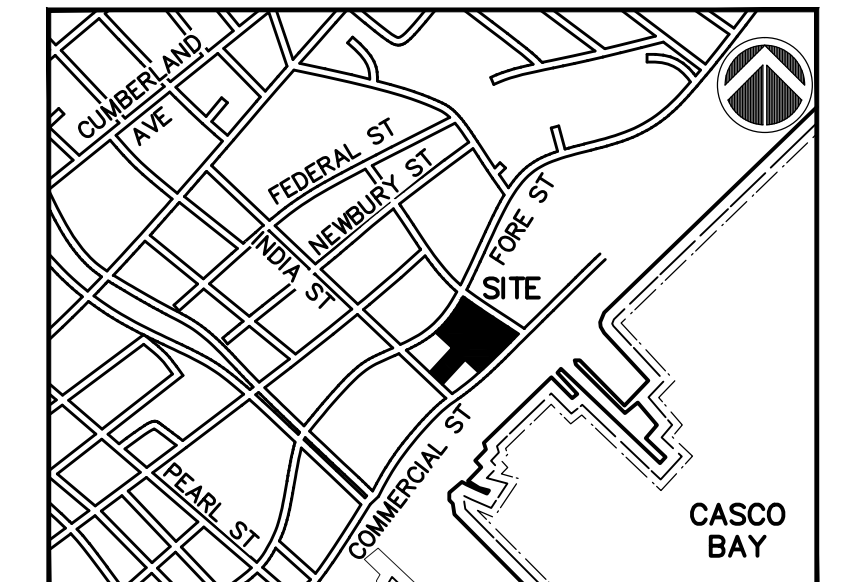


**OWNER:**  
 PORTLAND NORWICH GROUP, LLC.  
 2330 PALM RIDGE ROAD #305  
 SANIBEL, FLORIDA 33957

**ARCHITECT:**  
 Group One Partners, Incorporated  
 21 West Third Street  
 Boston, MA 02127  
 617.268.7000 ph  
 617.268.0209 f  
 www.grouponeinc.com




**ENGINEER:**  
**RANSOM**  
 Consulting  
 Engineers  
 and Scientists  
 400 Commercial Street, Suite 404  
 Portland, ME 04101  
 Tel. (207) 772-2891  
 Fax (207) 772-3248  
 www.ransomenv.com

**LANDSCAPE ARCHITECT:**

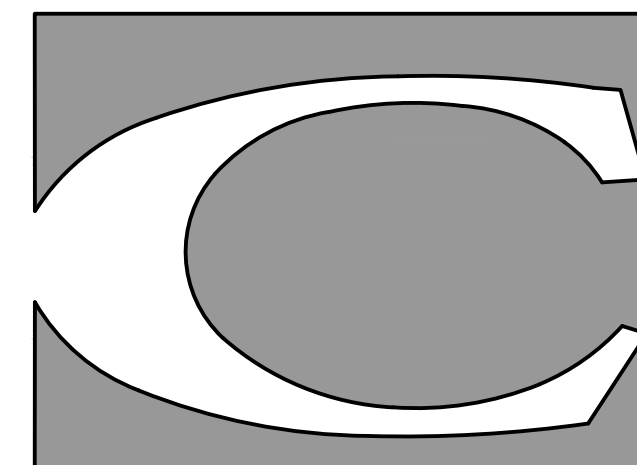

**CARROLL ASSOCIATES**  
 LANDSCAPE ARCHITECTS

217 COMMERCIAL STREET, STE 200  
 PORTLAND, MAINE 04101  
 207.772.1552

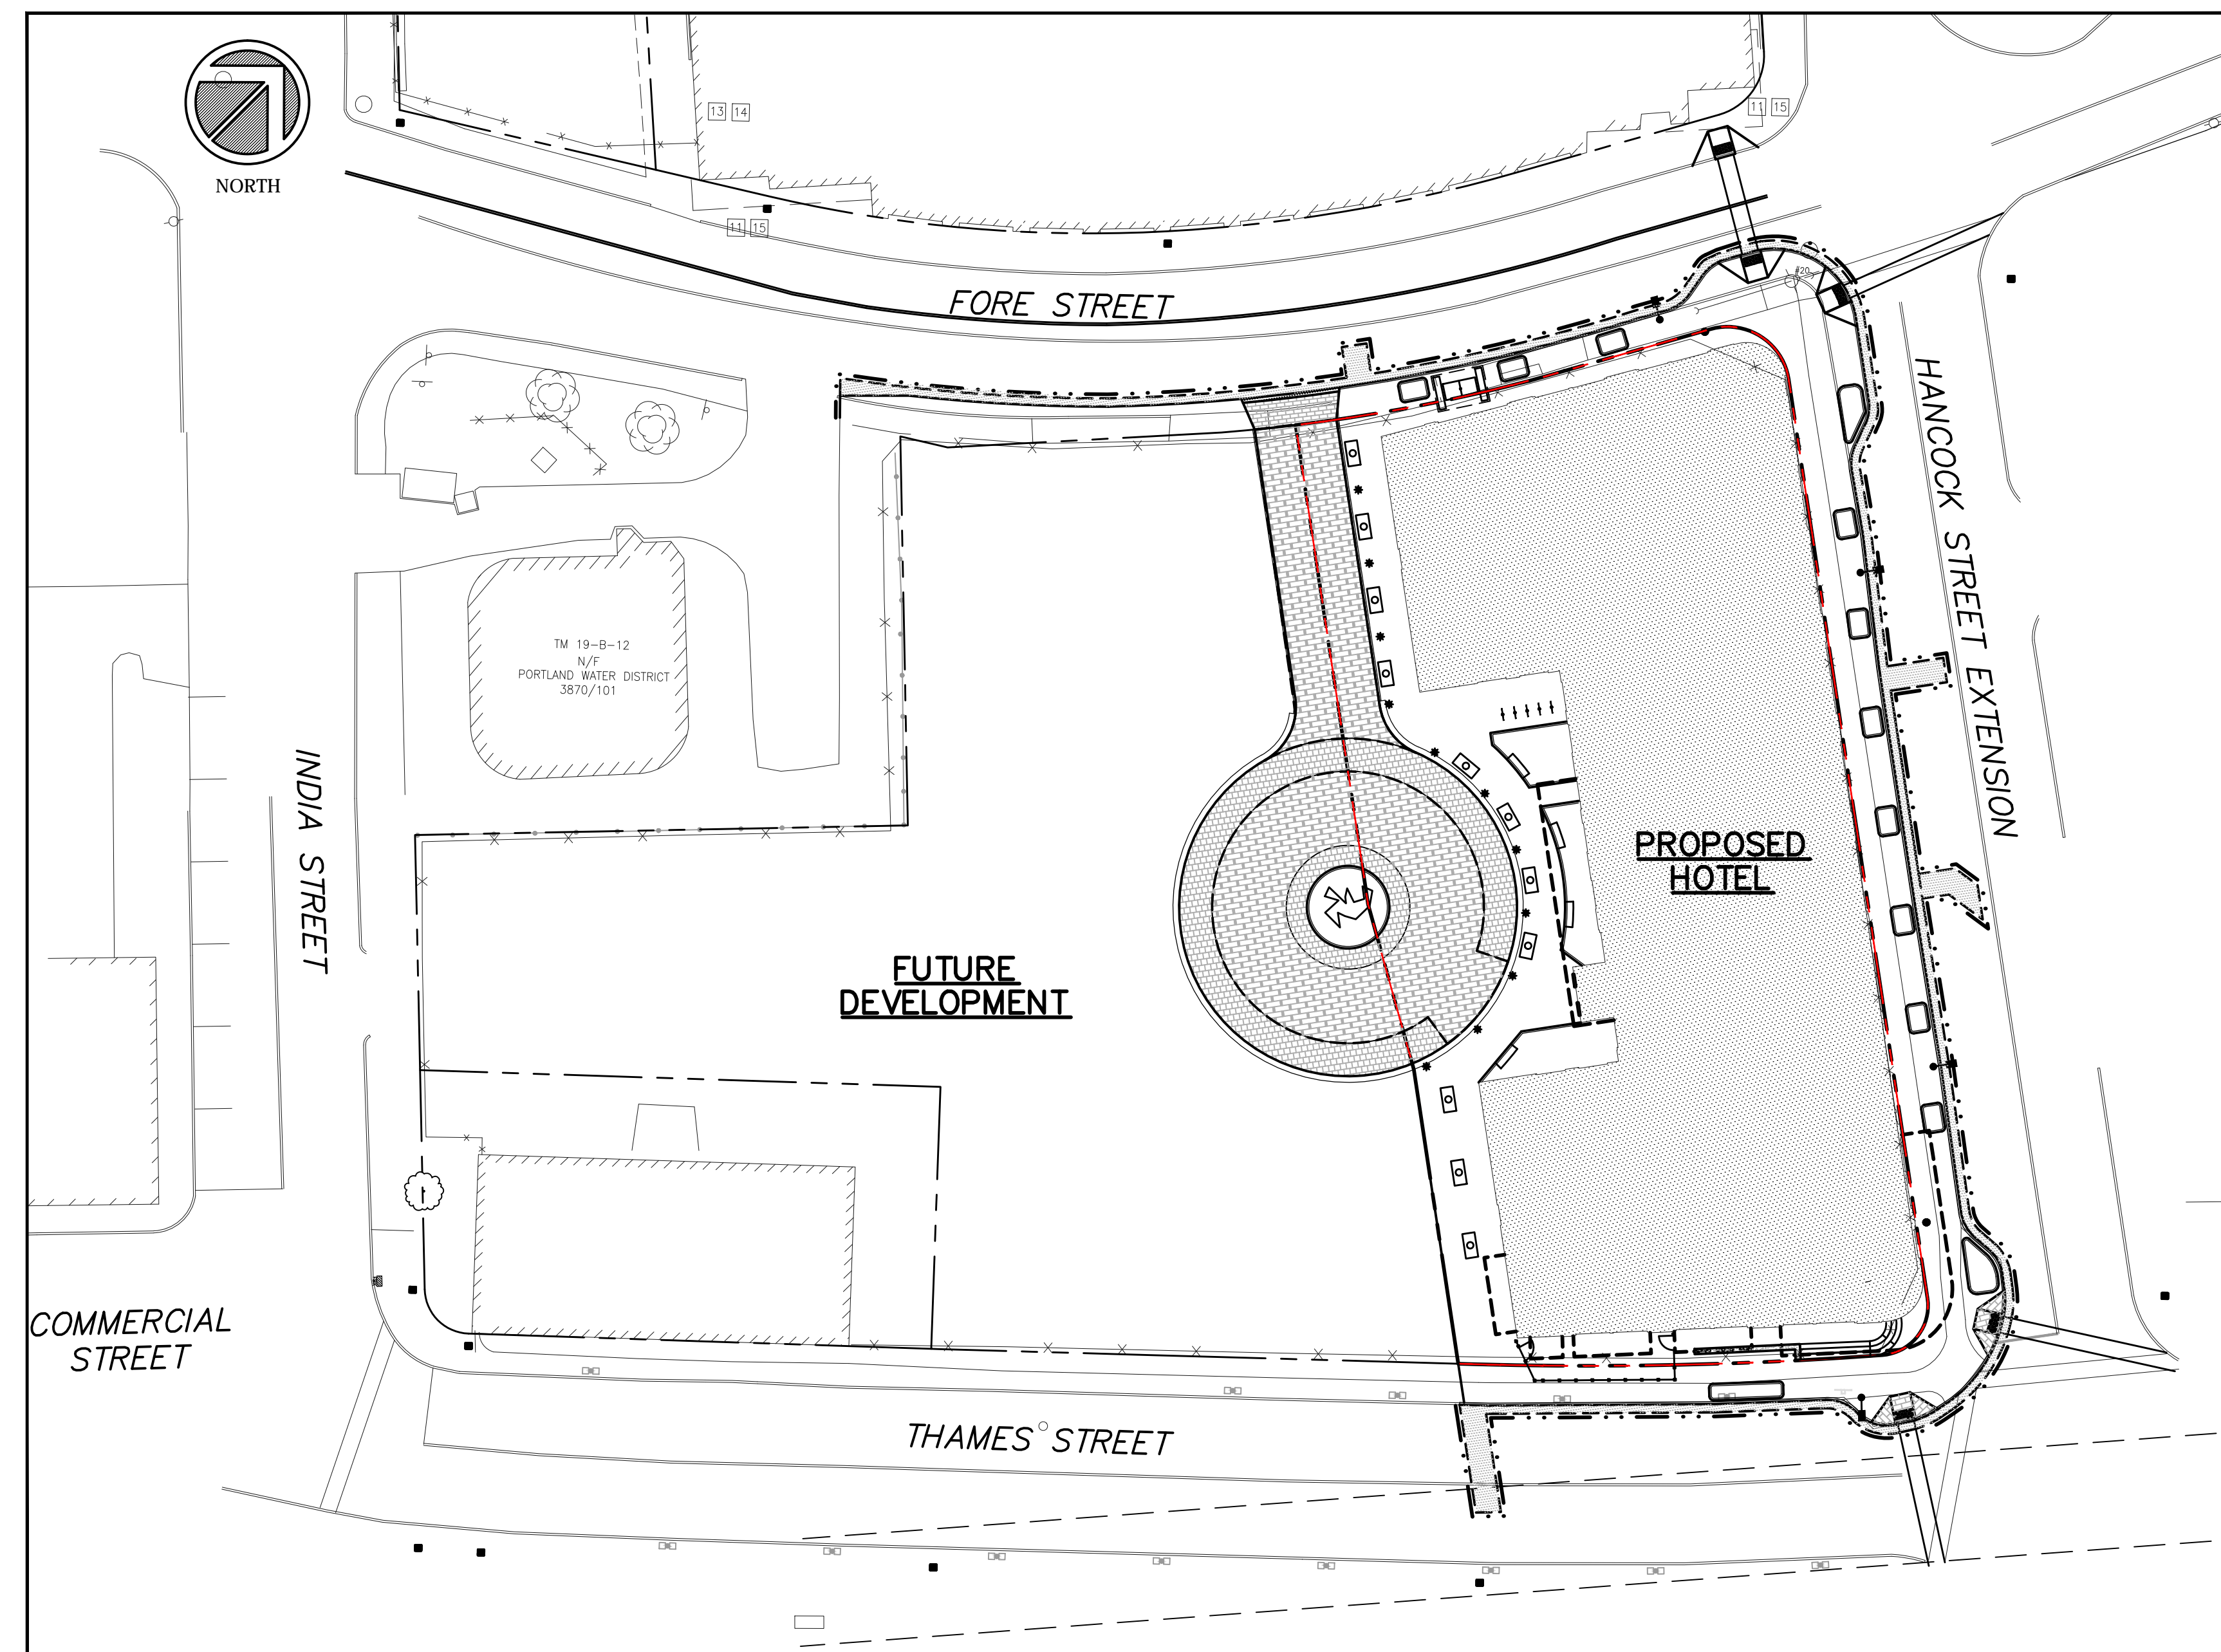

SCALE: 1" = 30'

## SHEET INDEX:

PAGE	SHEET	DESCRIPTION
1	-	COVER SHEET
2	1	BOUNDARY PLAN
3	C0.1	EXISTING CONDITIONS PLAN
4	C1.0	SITE PLAN
5	C1.1	UTILITY PLAN
6	C1.2	GRADING, DRAINAGE AND EROSION CONTROL PLAN
7	C2.0	CONSTRUCTION DETAILS AND NOTES
8	C2.1	CONSTRUCTION DETAILS
9	C2.2	CONSTRUCTION DETAILS
10	C2.3	CONSTRUCTION DETAILS
11	C2.4	CONSTRUCTION DETAILS
12	C2.5	CONSTRUCTION DETAILS
13	L1.0	LANDSCAPE AND LIGHTING PLAN
14	L1.1	THAMES STREET SEATING AND ENTRY AREA
15	L2.0	LANDSCAPE DETAILS
16	L2.1	LANDSCAPE DETAILS
17	L2.2	LANDSCAPE DETAILS
18	L2.3	PAVING PLAN
19	L3.0	PHOTOMETRIC PLAN
20		STRIPING PLAN