
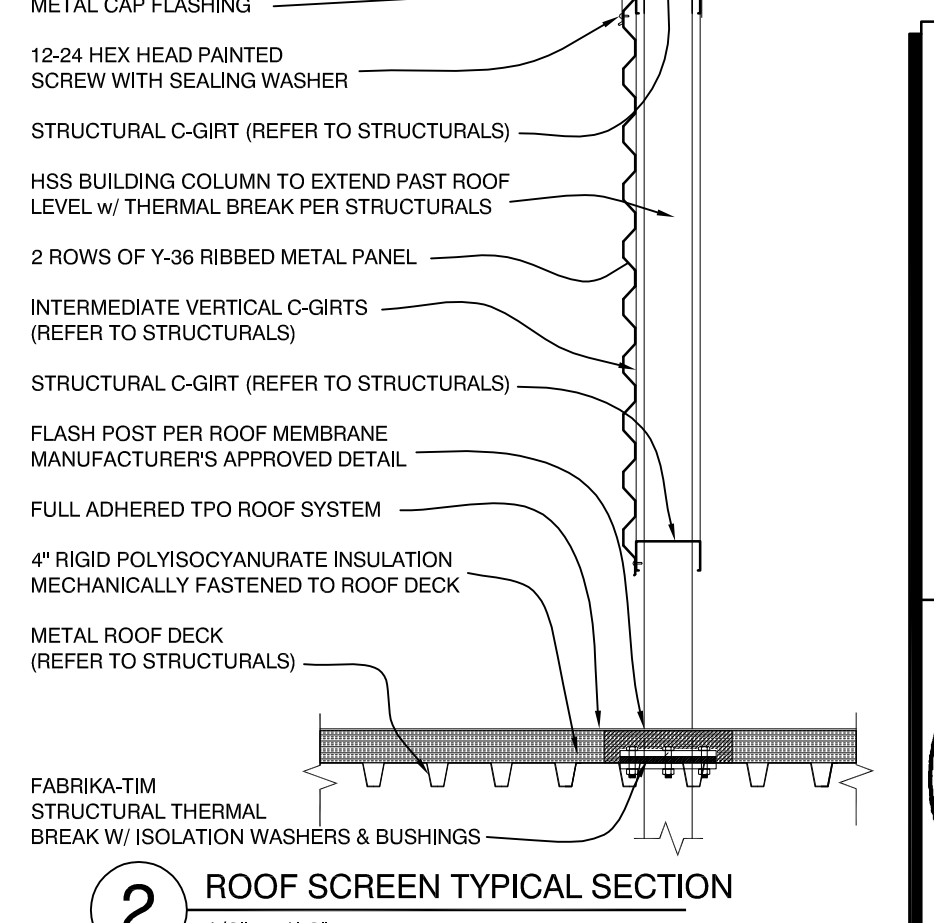


Tuesday, March 14, 2017 10:07:05 AM
Copyright 2015 Opechee Construction Corporation

PLAN NORTH
1 ROOF PLAN
1/8" = 1'-0"

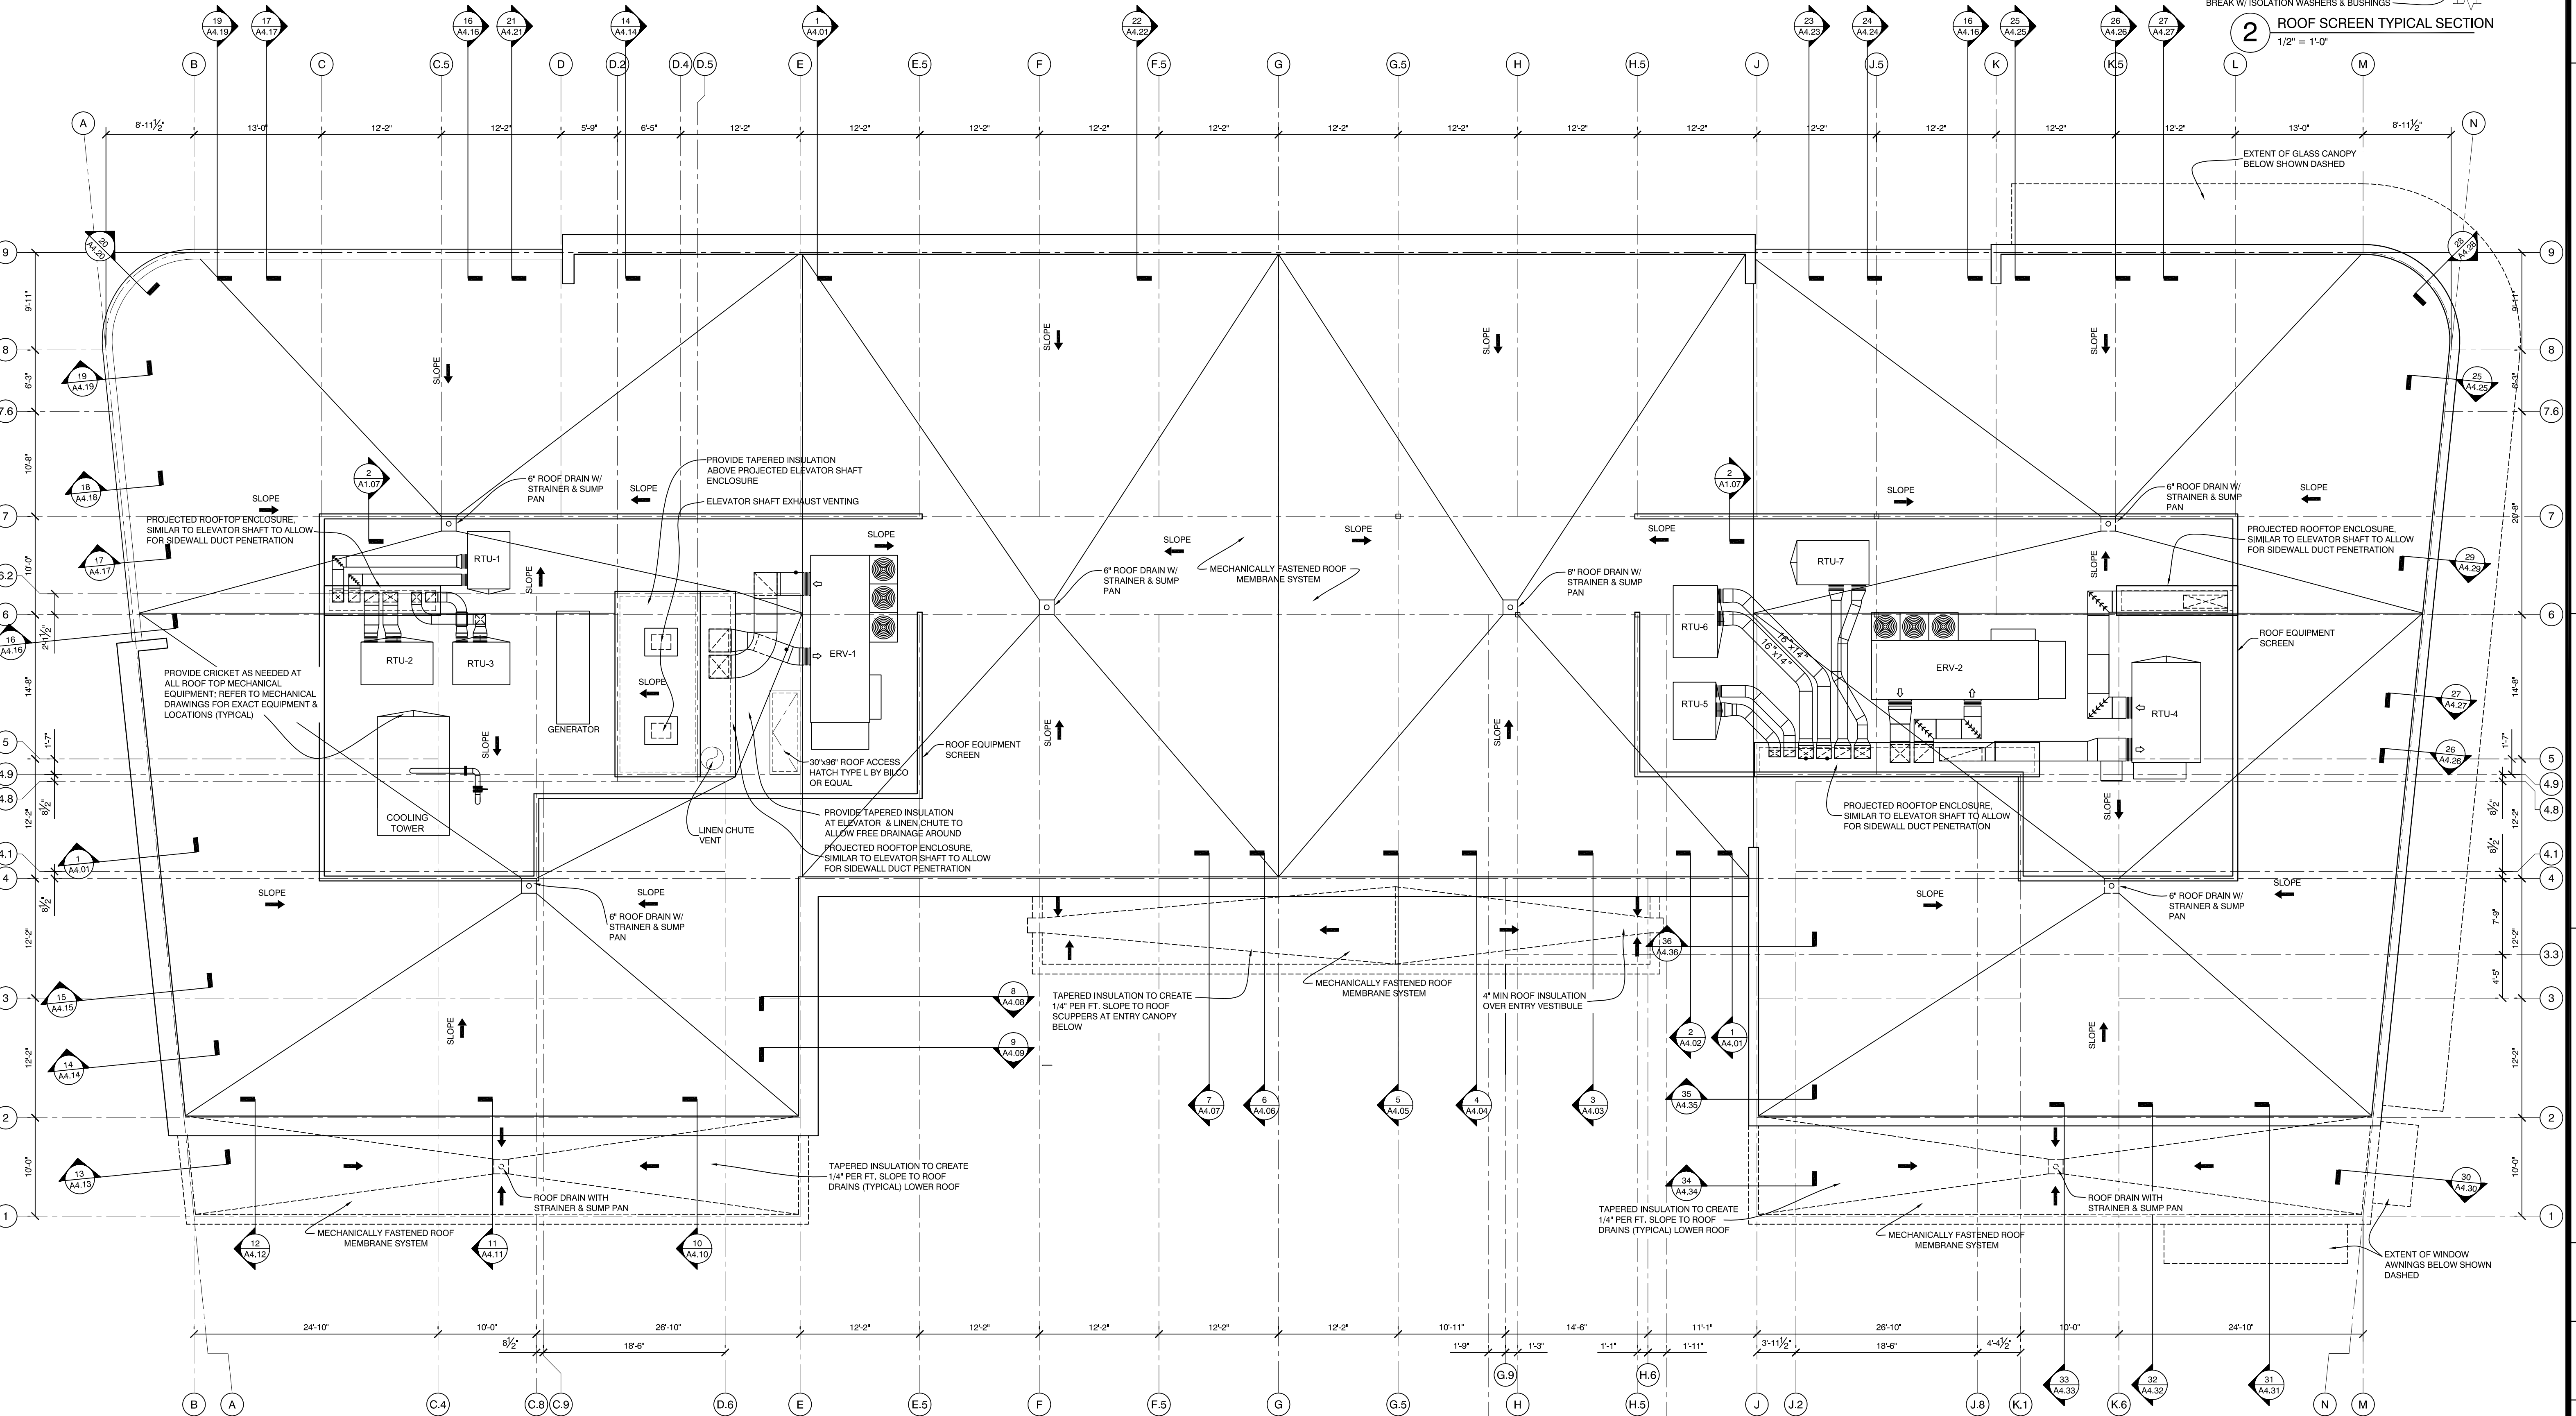

2 ROOF SCREEN TYPICAL SECTION
1/2" = 1'-0"

OPECHEE
CONSTRUCTION CORPORATION
11 CORPORATE DRIVE • BELMONT • NH 03220
PHONE (603) 527-5000 • WWW.OPECHEE.COM

LICENSED ARCHITECT
KEITH A. KELLEY
No. 4219
STATE OF MAINE

AC HOTELS by MARRIOTT
Fore Street / Hancock Street / Thames Street
Portland, Maine

REVISION:
11-14-16 ROOF SCREEN DETAIL ADDED
12-30-16 EQUIPMENT LOCATIONS UPDATED
01-13-17 SECTION TAG #S
02-24-17 LOWER CANOPIES SHOWN

ISSUED:
08-12-16 FOUNDATION & STEEL PERMIT
10-18-16 60% MARRIOTT REVIEW
10-21-16 BUILDING SHELL PERMIT
03-14-17 BUILDING PERMIT

project architect: KAK
drawn by: DLS

ROOF PLAN

sheet number:
A1.07