


20 THAMES STREET RESIDENTIAL CONDOMINIUM

20 THAMES STREET
PORTLAND, MAINE

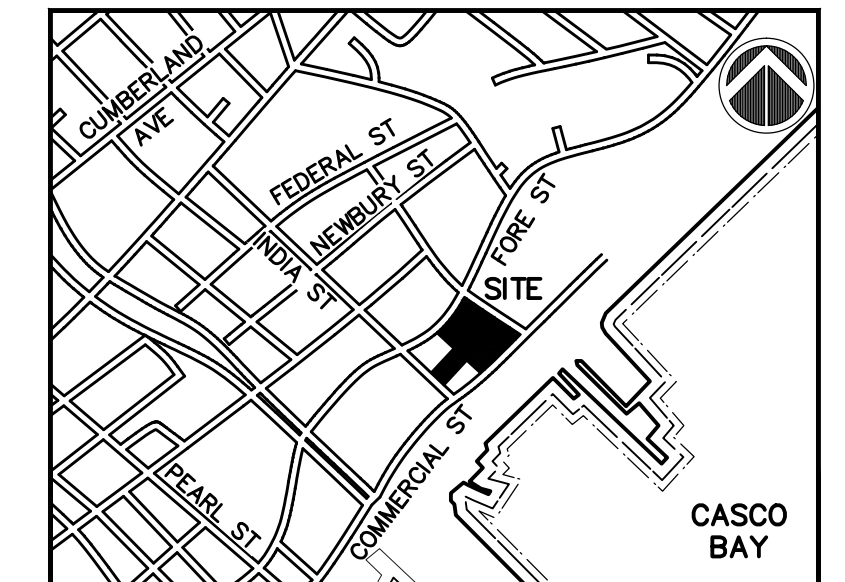

DEVELOPER/APPLICANT:
ESSEXNORTH PORTLAND LLC
P.O. BOX 394
TOPSFIELD, MA 01983

ARCHITECT:




Archetype Architects
48 Union Wharf - Portland, ME 04101
P 207 772 6022
F 207 772 4056
www.archetype-architects.com

ENGINEER:




400 Commercial Street, Suite 404
Portland, ME 04101
Tel. (207) 772-2891
Fax (207) 772-3248
www.ransomenv.com

LANDSCAPE ARCHITECT:

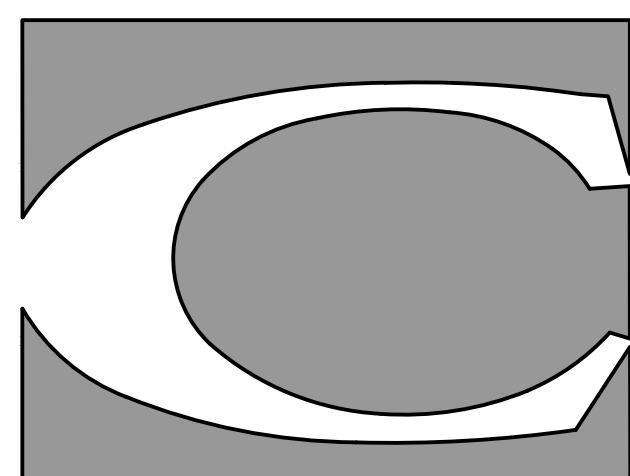

CARROLL ASSOCIATES
LANDSCAPE ARCHITECTS

217 COMMERCIAL STREET, STE 200
PORTLAND, MAINE 04101
207.772.1552

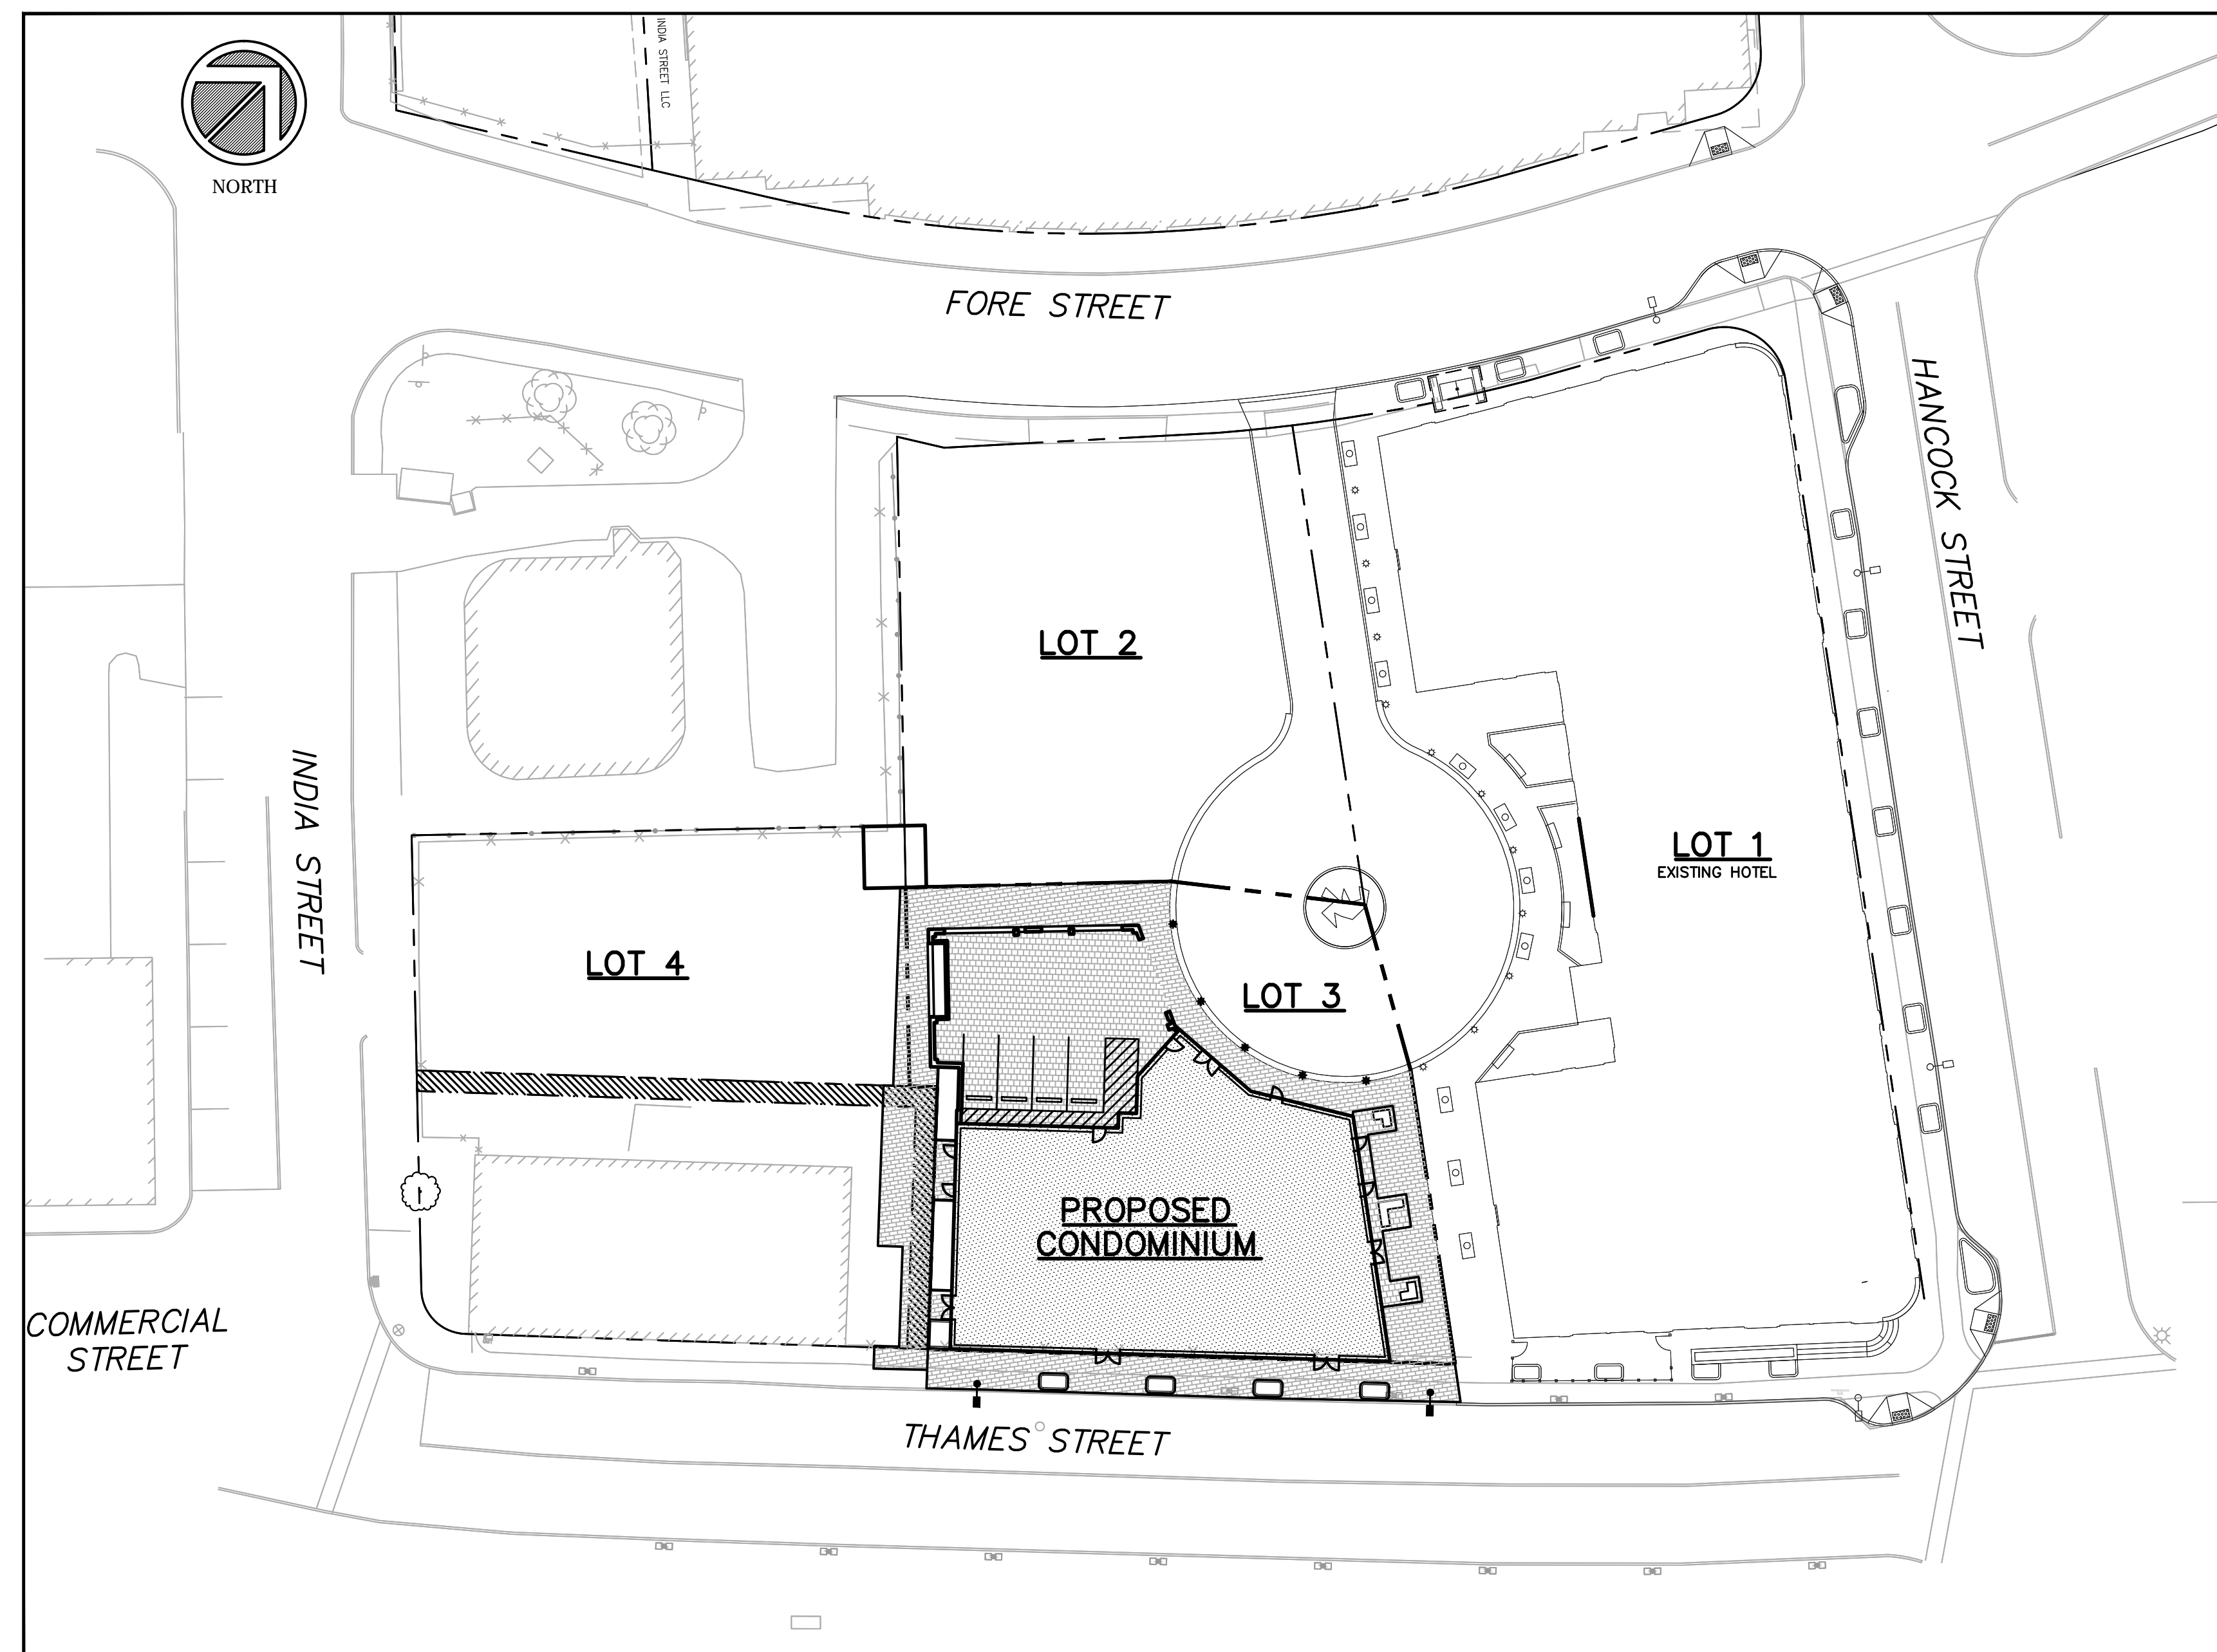

SCALE: 1" = 30'

SHEET INDEX:

PAGE	SHEET	DESCRIPTION
1	-	COVER SHEET
2	1	SUBDIVISION PLAN
3	C0.1	EXISTING CONDITIONS PLAN
4	C1.0	SITE PLAN
5	C1.1	UTILITY PLAN
6	C1.2	GRADING, DRAINAGE AND EROSION CONTROL PLAN
7	C2.0	CONSTRUCTION DETAILS AND NOTES
8	C2.1	CONSTRUCTION DETAILS
9	C2.2	CONSTRUCTION DETAILS
10	C2.3	CONSTRUCTION DETAILS
11	L1.0	LANDSCAPE AND LIGHTING PLAN
12	L2.0	LANDSCAPE DETAILS
13	L2.1	LANDSCAPE DETAILS
14	L3.0	PHOTOMETRIC PLAN
15	A0.1	RENDERING
16	A0.2	COMMERCIAL ST VIEW
17	A0.3	3D VIEW FROM COMMERCIAL
18	A0.4	3D VIEW FROM COURTYARD
19	A1.1	FLOOR PLANS
20	A2.1	BUILDING ELEVATIONS
21	A3.1	WALL SECTION
22	A5.00	WINDOW AND STOREFRONT DETAILS
23	A5.01	CANOPY AND RAILING DETAILS