


# 20 THAMES STREET RESIDENTIAL CONDOMINIUM

20 THAMES STREET  
PORTLAND, MAINE

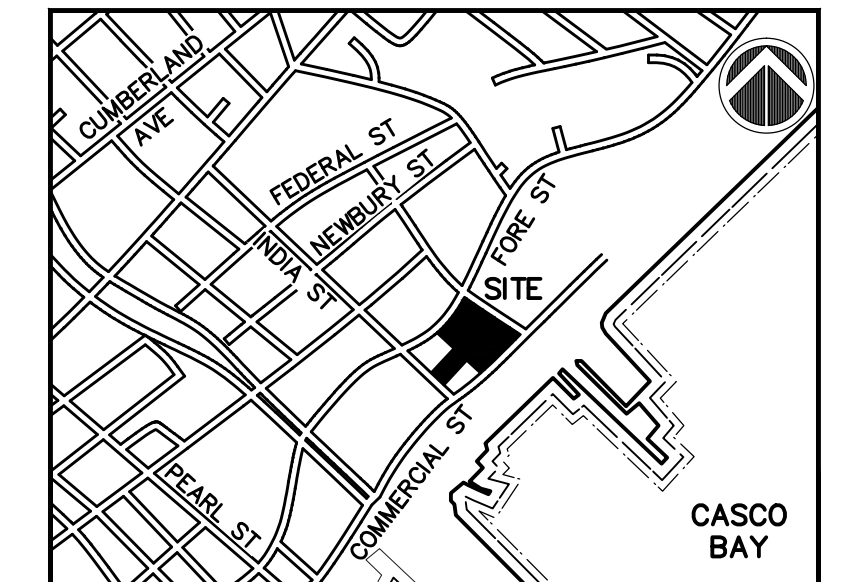

**DEVELOPER/APPLICANT:**  
ESSEXNORTH PORTLAND LLC  
P.O. BOX 394  
TOPSFIELD, MA 01983

**ARCHITECT:**




Archetype Architects  
48 Union Wharf - Portland, ME 04101  
P 207 772 6022  
F 207 772 4056  
www.archetype-architects.com

**ENGINEER:**




400 Commercial Street, Suite 404  
Portland, ME 04101  
Tel. (207) 772-2891  
Fax (207) 772-3248  
www.ransomenv.com

**LANDSCAPE ARCHITECT:**

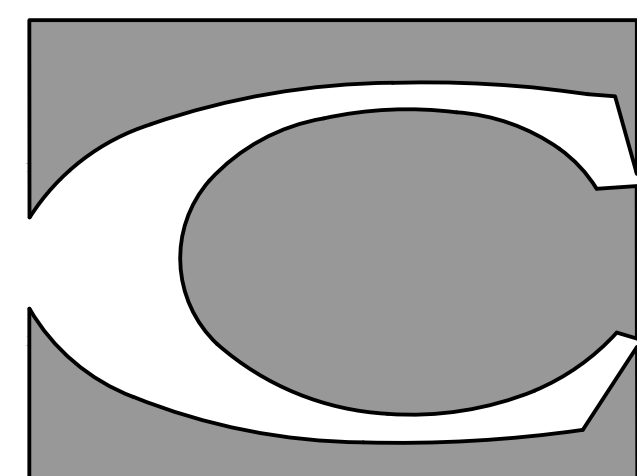

**CARROLL ASSOCIATES**  
LANDSCAPE ARCHITECTS

217 COMMERCIAL STREET, STE 200  
PORTLAND, MAINE 04101  
207.772.1552

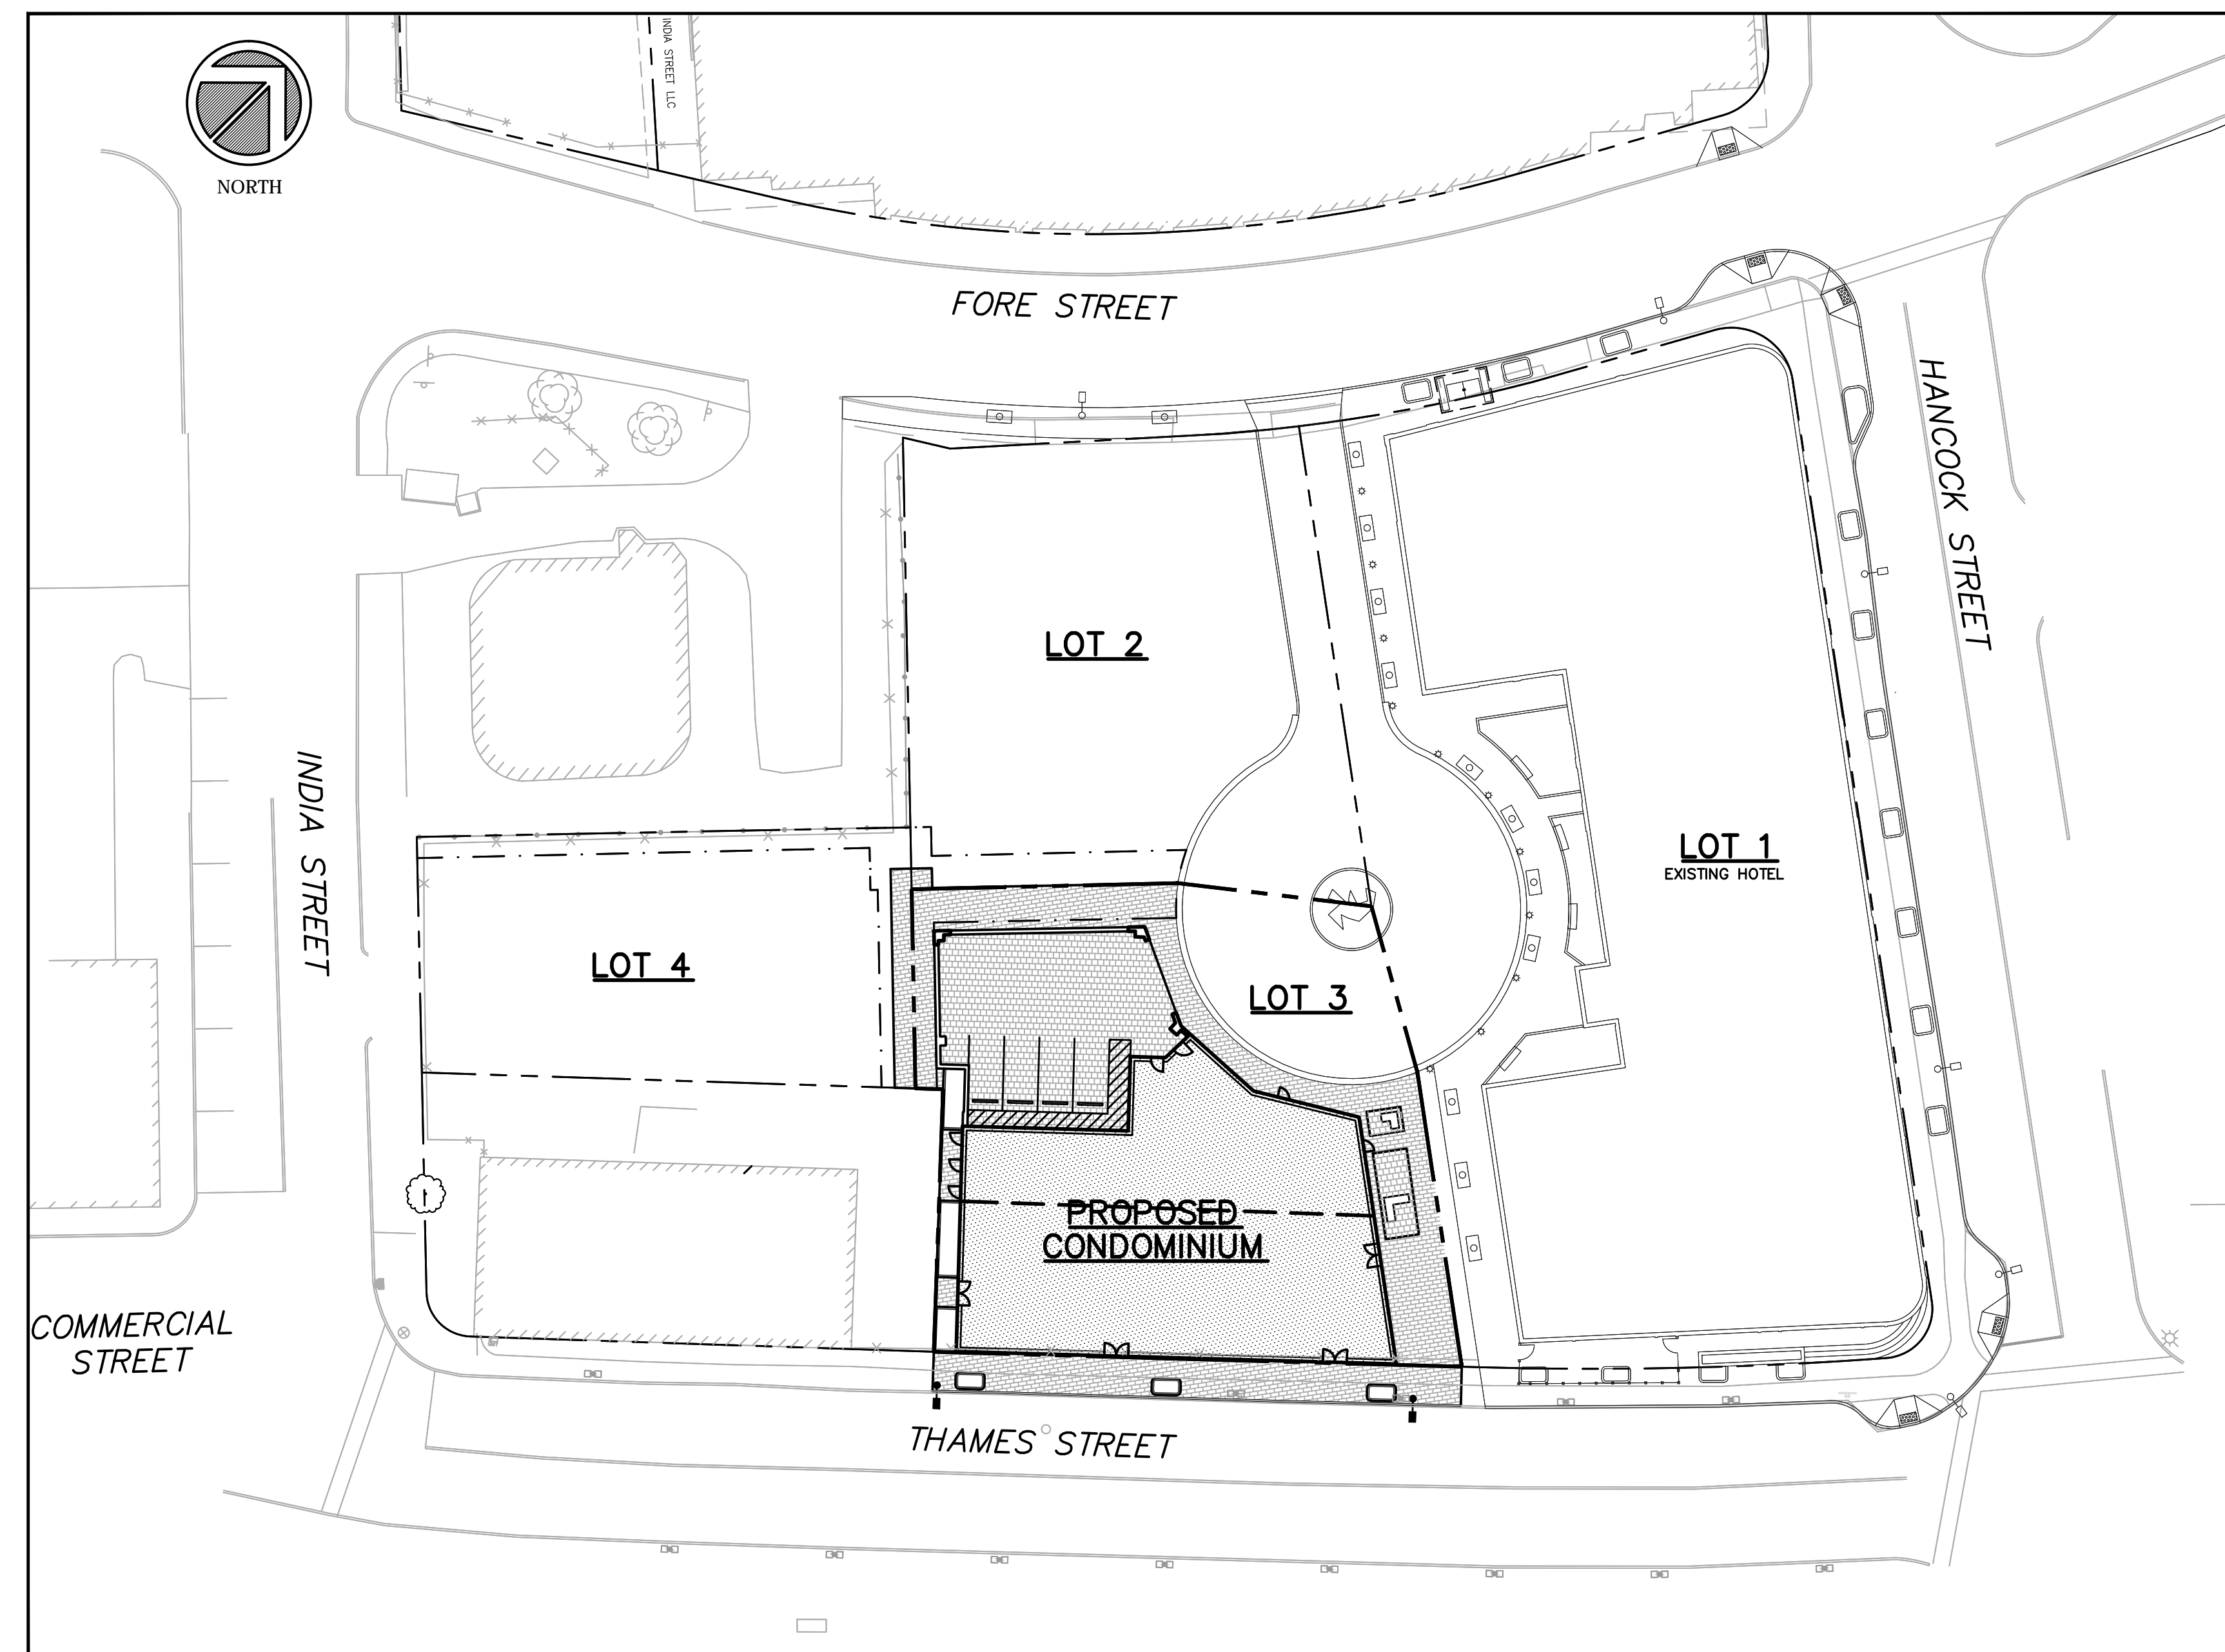

SCALE: 1" = 30'

## SHEET INDEX:

PAGE	SHEET	DESCRIPTION
1	-	COVER SHEET
2	1	AMENDED RECORDING PLAT
3	C0.1	EXISTING CONDITIONS PLAN
4	C1.0	SITE PLAN
5	C1.1	UTILITY PLAN
6	C1.2	GRADING, DRAINAGE AND EROSION CONTROL PLAN
7	C2.0	CONSTRUCTION DETAILS AND NOTES
8	C2.1	CONSTRUCTION DETAILS
9	C2.2	CONSTRUCTION DETAILS
10	C2.3	CONSTRUCTION DETAILS
11	L1.0	LANDSCAPE AND LIGHTING PLAN
12	L2.0	LANDSCAPE DETAILS
13	L3.0	PHOTOMETRIC PLAN
14	A0.1	RENDERING
15	A0.2	COMMERCIAL ST VIEW
16	A0.3	3D VIEW FROM COMMERCIAL
17	A0.4	3D VIEW FROM COURTYARD
18	A1.1	FLOOR PLANS
19	A2.1	BUILDING ELEVATIONS
20	A3.1	WALL SECTION
21	A5.00	WINDOW AND STOREFRONT DETAILS
22	A5.01	CANOPY AND RAILING DETAILS