



1 STABILIZED CONSTRUCTION ENTRANCE
NOT TO SCALE

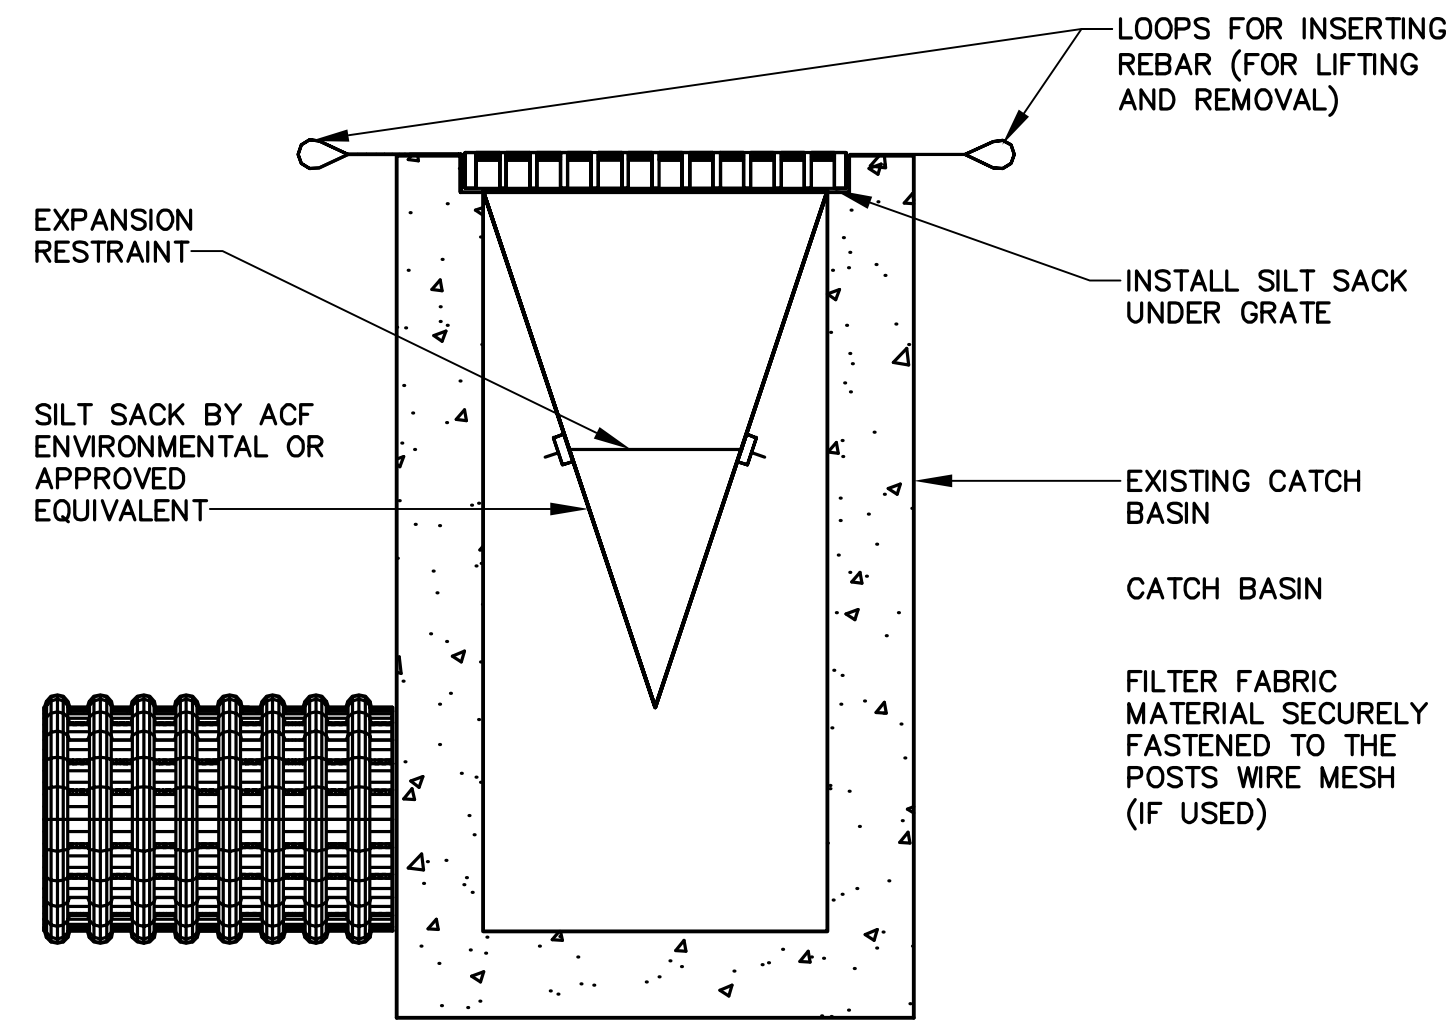


- NOTES:
1. INSTALL SILTSACK PER MANUFACTURER'S RECOMMENDATIONS.
 2. SILTSACKS SHALL BE CHECKED FOR SEDIMENT LEVEL AND OVERALL CONDITION IMMEDIATELY AFTER EVERY RAIN EVENT AND AT LEAST EVERY DAY DURING PROLONGED RAINFALL.
 3. SEDIMENT SHALL BE REMOVED WHEN THE SEDIMENT HAS ACCUMULATED TO 1/2 THE DESIGN DEPTH OF THE SILTSACK. REMOVED SEDIMENT SHALL BE DEPOSITED IN A SUITABLE AREA AND IN SUCH A MANNER THAT WILL NOT ERODE.
 4. SEDIMENT SHALL ONLY BE REMOVED BY REMOVING THE SILTSACKS FROM THE CATCH BASINS ACCORDING TO MANUFACTURER RECOMMENDATIONS.
 5. CARE SHALL BE TAKEN TO AVOID SPILLING SEDIMENT WHILE REMOVING THE SILTSACK.
 6. ANY DAMAGED SILTSACK SHALL BE REPLACED WITH A NEW SILTSACK.

2 INLET PROTECTION - SILT SACK
NOT TO SCALE

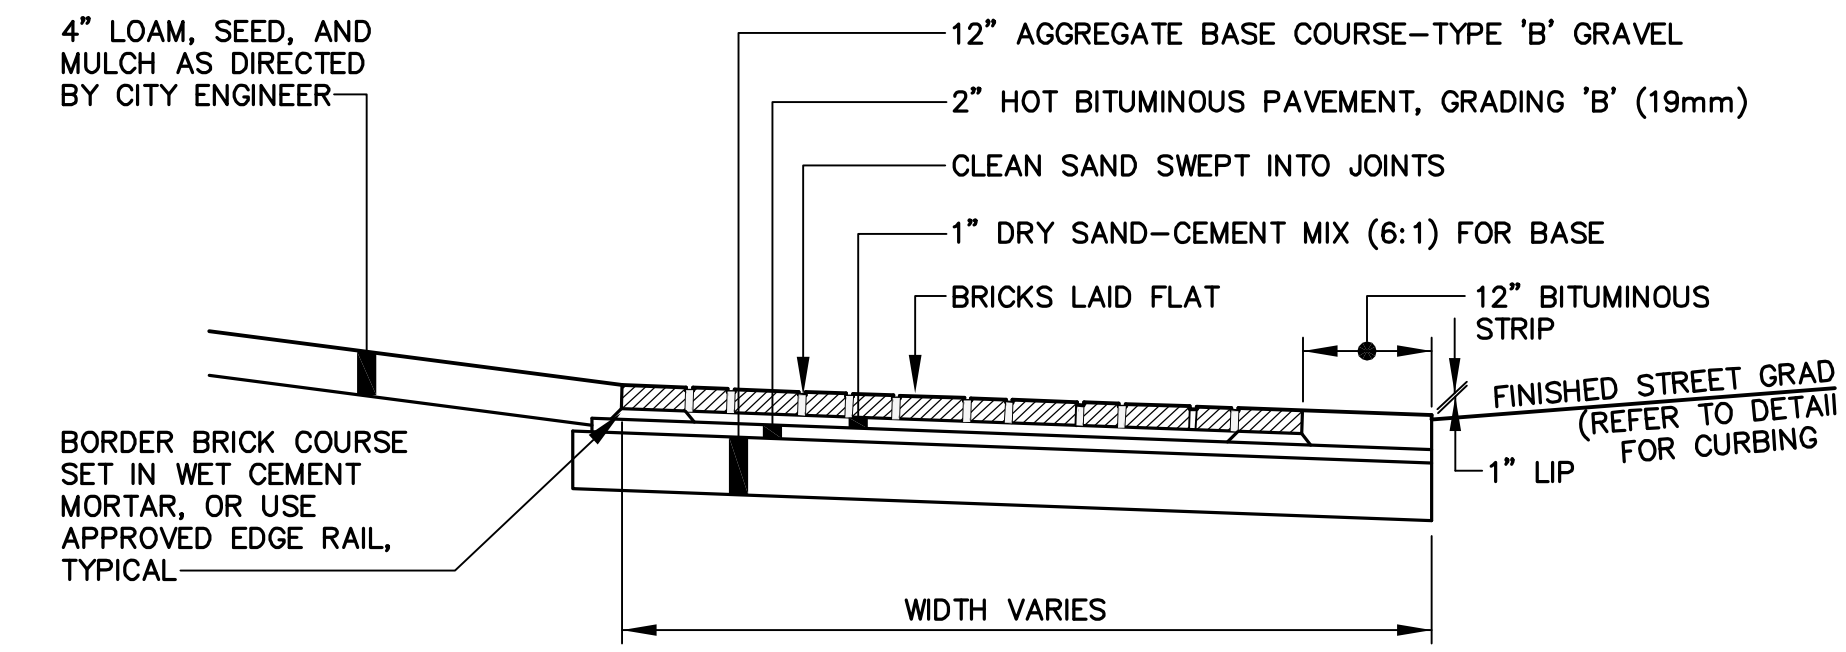


- BRICKS TO BE USED:**
- NEW CONSTRUCTION:**
4"x8" PINE HALL PATHWAY PAVER BRICK MANUFACTURED BY PINE HALL BRICK CO., MADISON, NORTH CAROLINA. LACHANCE ITEM # 193623, PINE HALL PATHWAY BRICK.
- REPAIR/MAINTENANCE TO EXISTING BRICK SIDEWALKS:**
VERMONT PAVER SUPPLIED BY GAGNE AND SONS. SPECIFICATION # VERMONT BACKER BRICK, ITEM # VB8B.

3 CITY OF PORTLAND BRICK SIDEWALK OR DRIVEWAY APRON WITH BITUMINOUS BASE (TYPICAL WITHIN CITY RIGHT-OF-WAY)
NOT TO SCALE

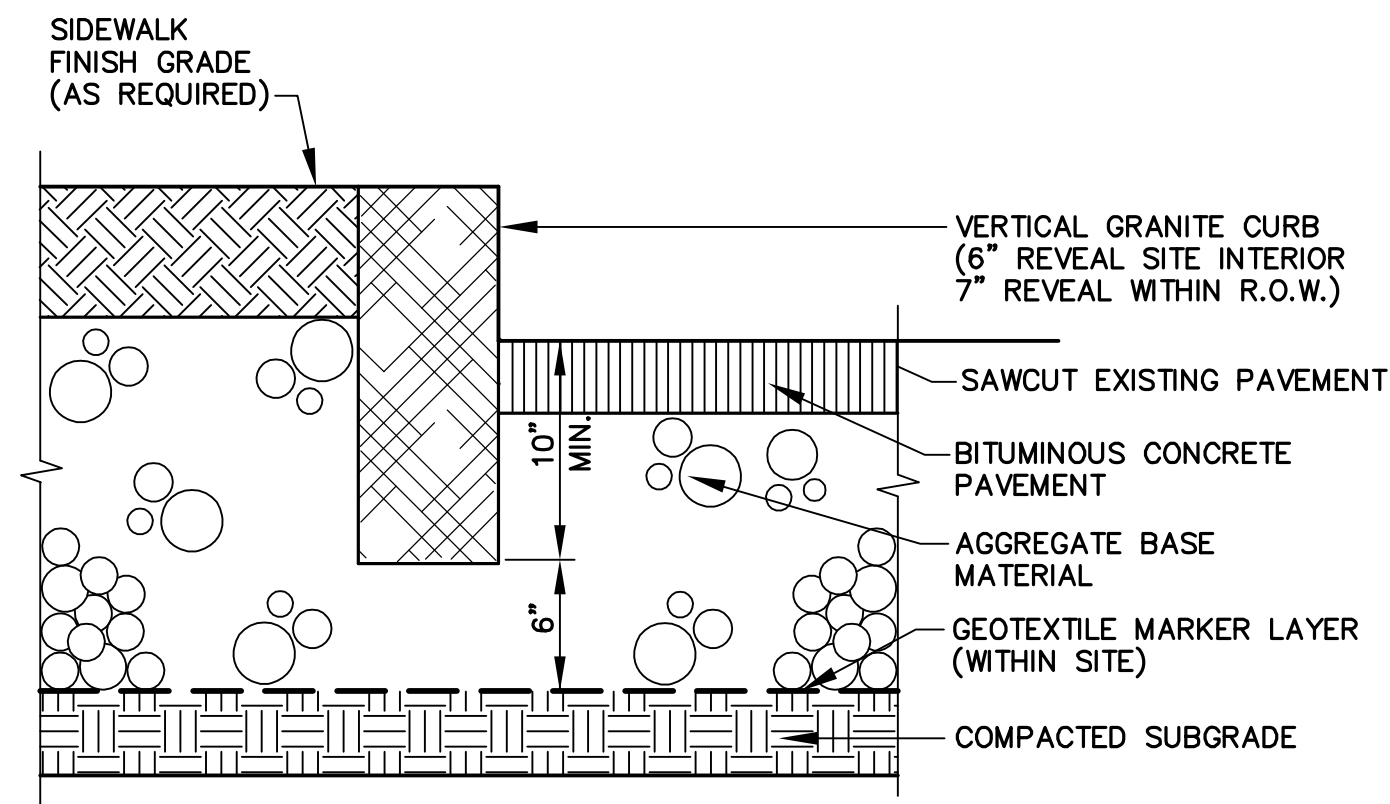


NOTE:
PAVEMENT DEPTH TO MATCH GREATER OF EXISTING PAVEMENT OR STANDARDS FOR CORRESPONDING STREET CLASSIFICATION


4 VERTICAL GRANITE CURBING
NOT TO SCALE

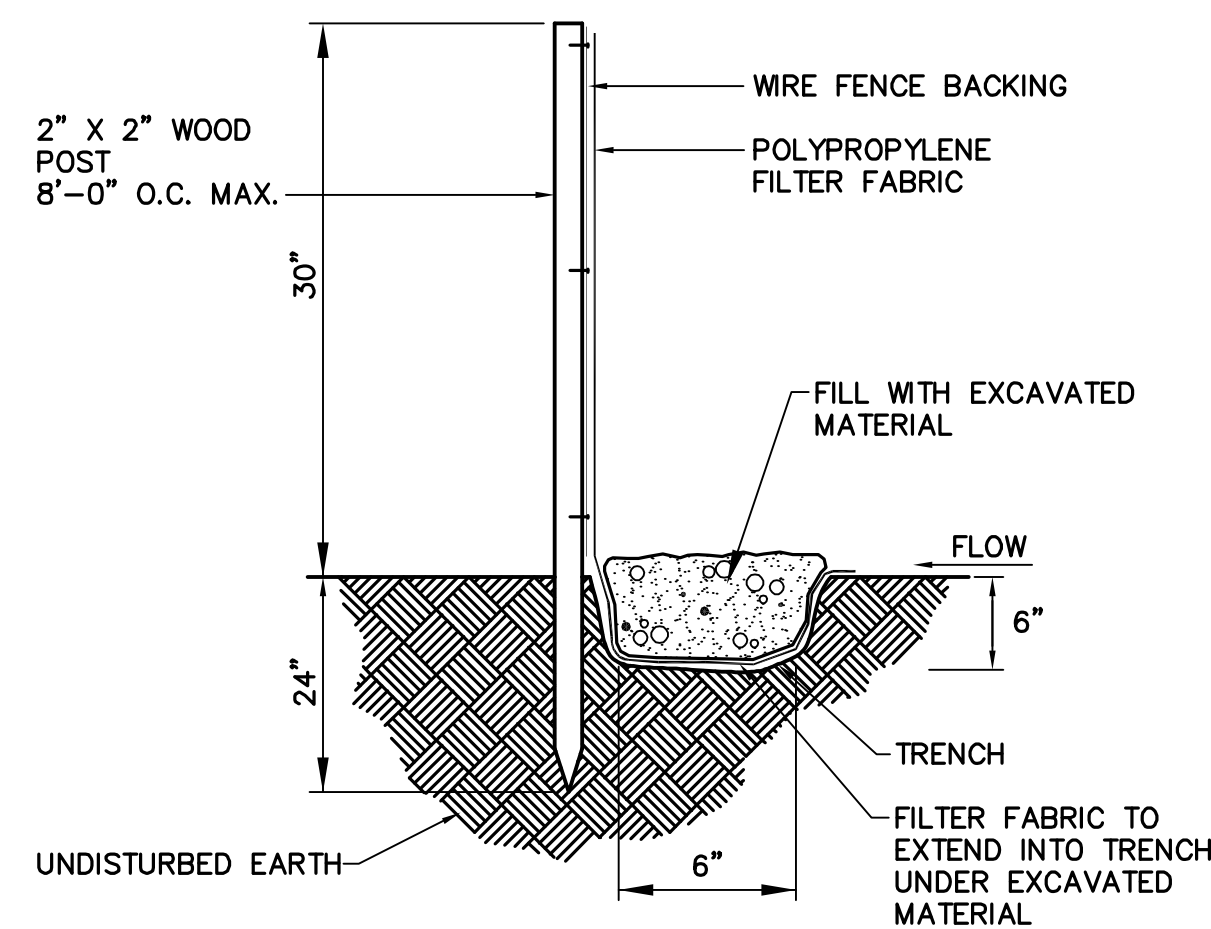


5 EROSION CONTROL FENCE DETAIL
NOT TO SCALE

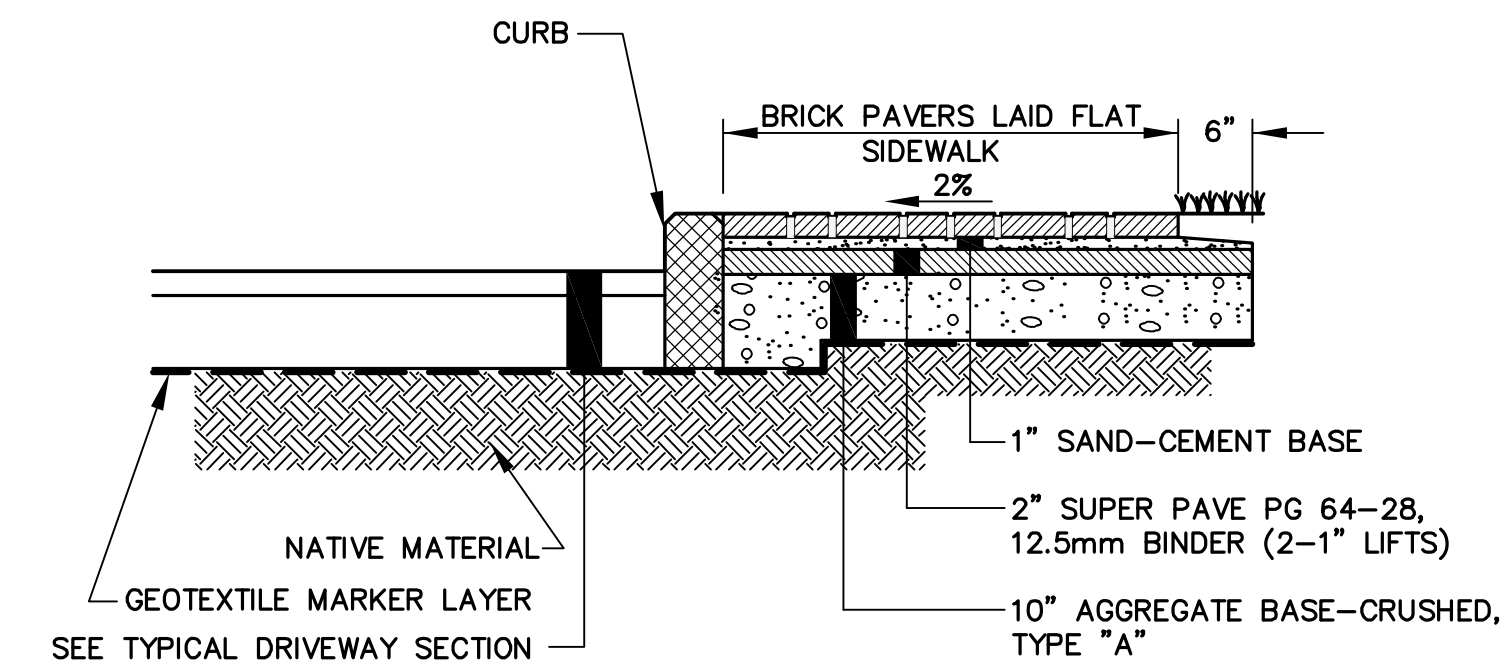


6 BRICK PAVER SIDEWALK SECTION (TYPICAL WITHIN SITE)
NOT TO SCALE

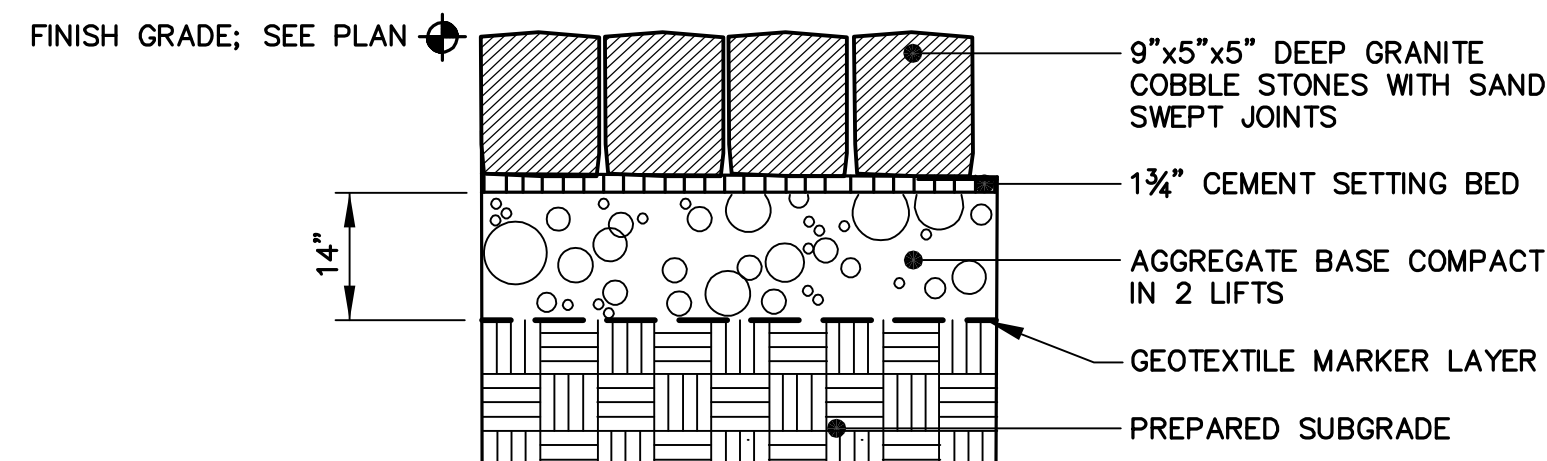

7 GRANITE COBBLE STONE PAVING
NOT TO SCALE

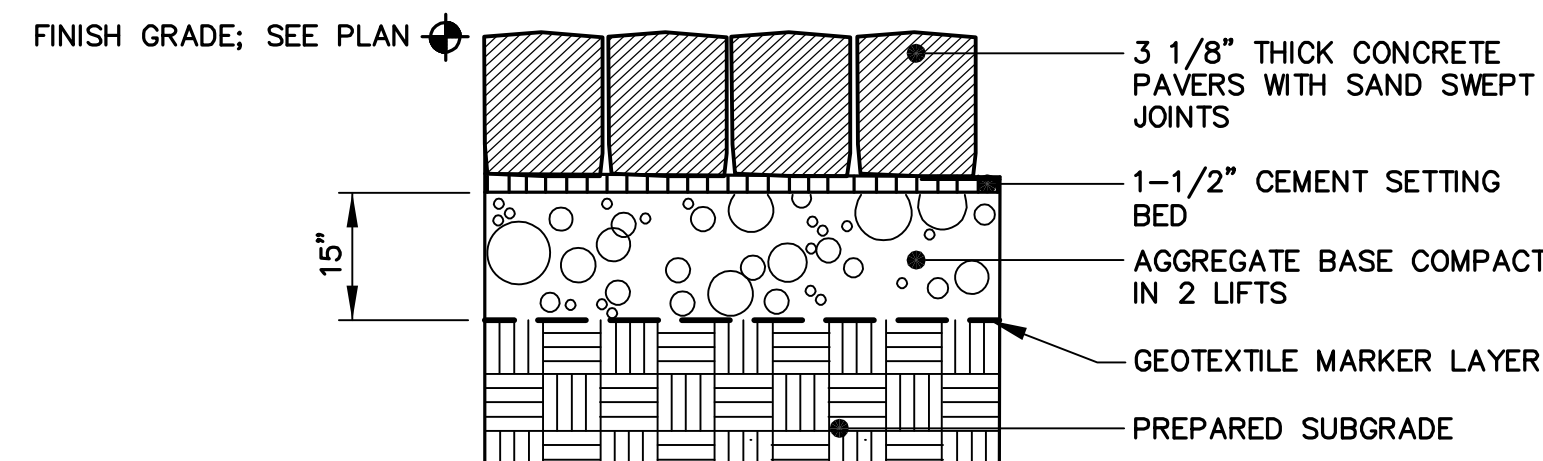

8 CONCRETE PAVER DETAIL
NOT TO SCALE

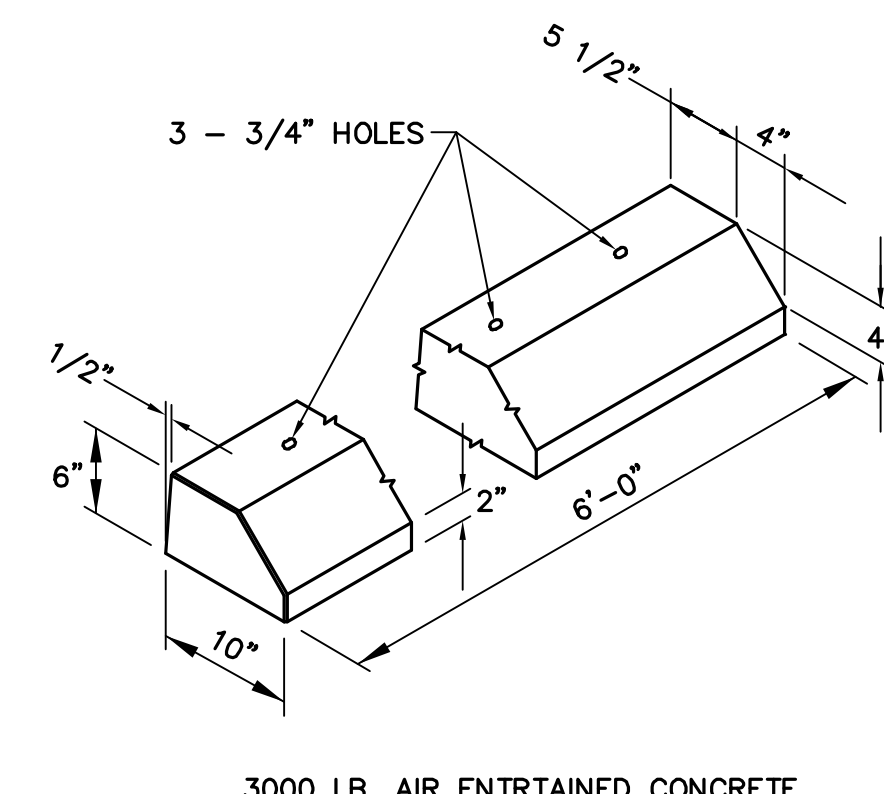


9 PRECAST CONC. WHEELSTOP
NOT TO SCALE

Project:
20 THAMES STREET RESIDENTIAL CONDOMINIUM
20 THAMES STREET
PORTLAND, MAINE

Owner:
PORTLAND NORWICH ACQUISITION, LLC
P.O. Box 1383
SANIBEL, FL 33957

Applicant:
ESSEXNORTH PORTLAND LLC
P.O. BOX 394
TOPSFIELD, MA 01983

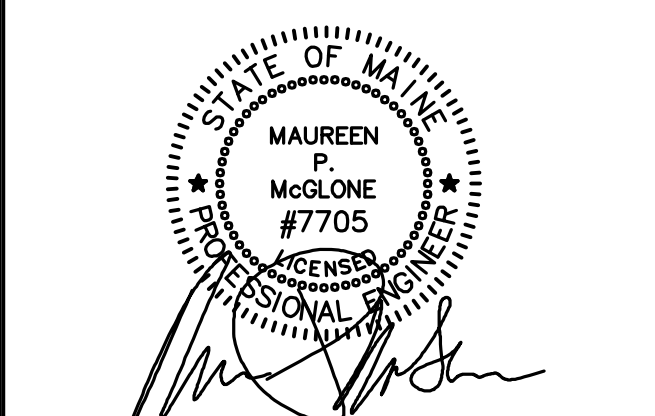

CIVIL ENGINEER:
MAUREEN P. MCGLONE, PE #7705
400 COMMERCIAL STREET, SUITE 404
PORTLAND, ME 04101
207-772-2891

RANSOM
Consulting Engineers and Scientists

400 Commercial Street, Suite 404
Portland, ME 04101
Tel. (207) 772-2891
Fax (207) 772-3248
www.ransomenv.com

CONSTRUCTION DETAILS

A	CITY SUBMISSION	03/09/17
---	-----------------	----------

No.	Revision/Issue	Date

Design by:	Checked by:
MPM	SJB
Drawn by:	Approved by:
JAR	SJB

Project:	Date:
150.06094	MARCH 2017

Sheet No:

C2.1

Sheet 8 of 22