



© 2016 RYAN SENATORE ARCHITECTURE

RESIDENCES
107 INDIA STREET
PORTLAND, MAINE



RYAN SENATORE
ARCHITECTURE
565 CONGRESS STREET
PORTLAND, MAINE 04101
207-747-5159
senatorearchitecture.com

CONSULTANTS:
STRUCTURAL:
Structural Integrity
77 Oak Street
Portland, ME 04101
207-774-4614

REVISIONS:

DATE: FEBRUARY 5, 2016

PROJECT No.

DRAWN BY: RRT



CHECKED BY: RJS

SCALE: AS NOTED

SHEET TITLE:
DEMO - NORTH
ELEVATION

AD2-1

- DEMOLITION NOTES:
- 1.) ALL HAZARDOUS MATERIALS TO BE REMOVED AND DISPOSED OF IN ACCORDANCE WITH ALL FEDERAL, STATE AND LOCAL REGULATIONS.
 - 2.) REMOVAL ALL UNUSED PLUMBING, ELECTRICAL, AND MECHANICAL ELEMENTS THAT ARE NOT PROPOSED TO BE REUSED
 - 3.) REMOVE ALL LAYERS OF FINISHED FLOORING AND FURRING DOWN TO SHEATHING
 - 4.) REMOVE ALL CEILINGS AND STRAPPING TO JOISTS AS WELL AS ANY IN CEILING ELEMENTS SUCH AS INSULATION, ETC.
 - 5.) IF ANY ELEMENTS TO BE REMOVED ARE FOUND TO BE STRUCTURAL, THE G.C. SHALL NOTIFY THE ARCHITECT IN WRITING PRIOR TO REMOVING SUCH ELEMENTS
 - 6.) REMOVE AREAS OF FLOOR, WALLS, CEILINGS AND ROOF AS REQUIRED FOR INSTALLATION OF NEW OPENINGS AS SHOWN ON STRUCTURAL DRAWINGS
 - 7.) IT IS LIKELY THAT "LEAD PAINT" IS PRESENT, BIDS SHOULD INDICATE REMOVING EXISTING MATERIALS THAT COULD HAVE LEAD PAINT ON THEM

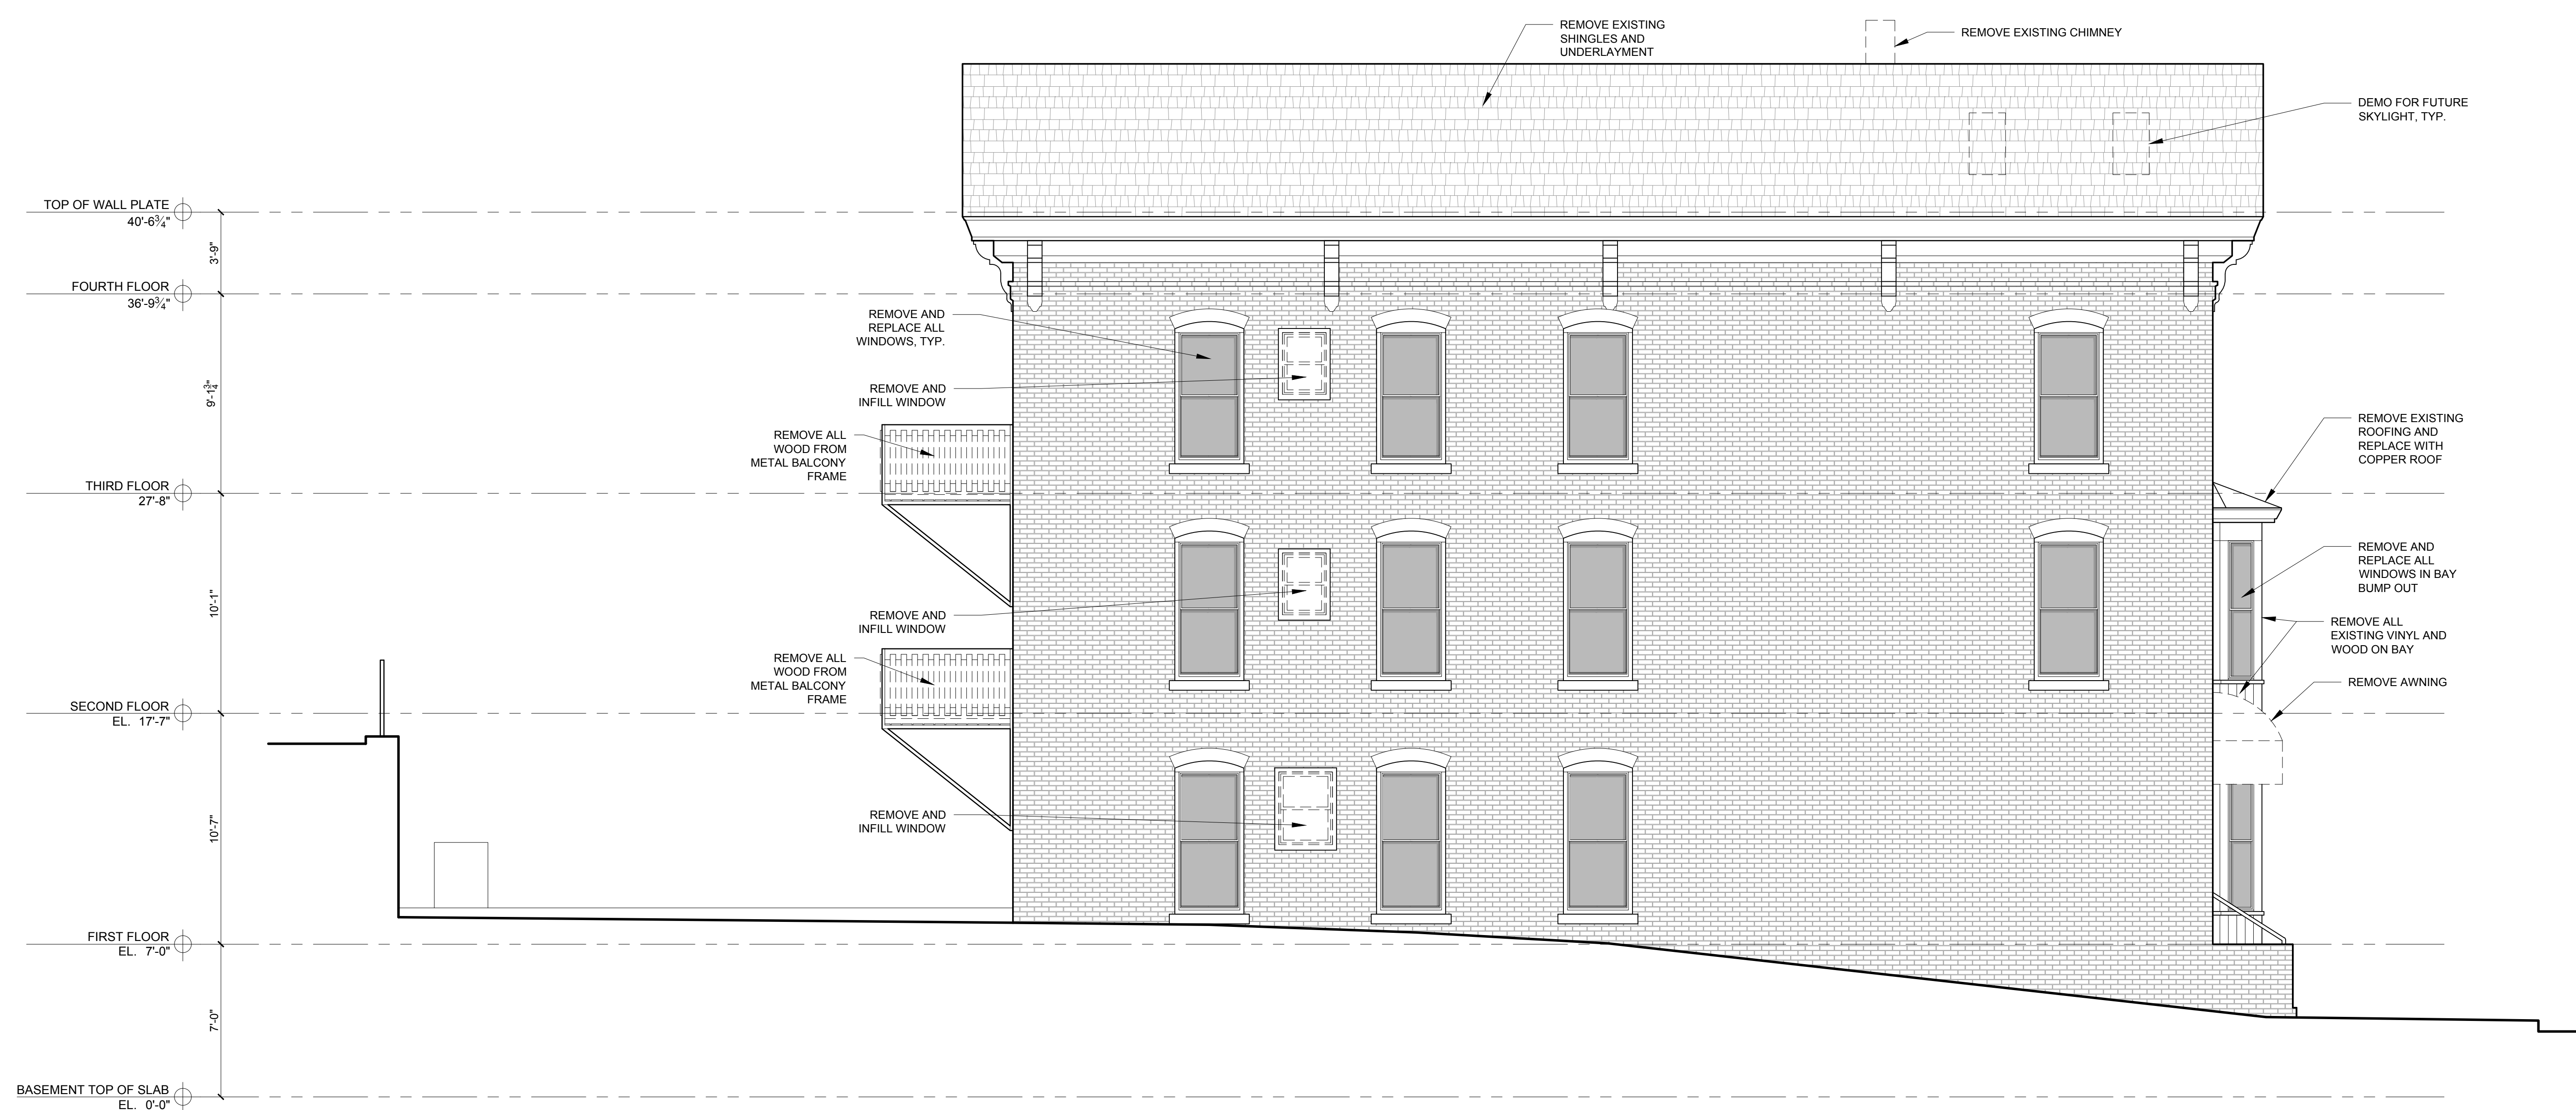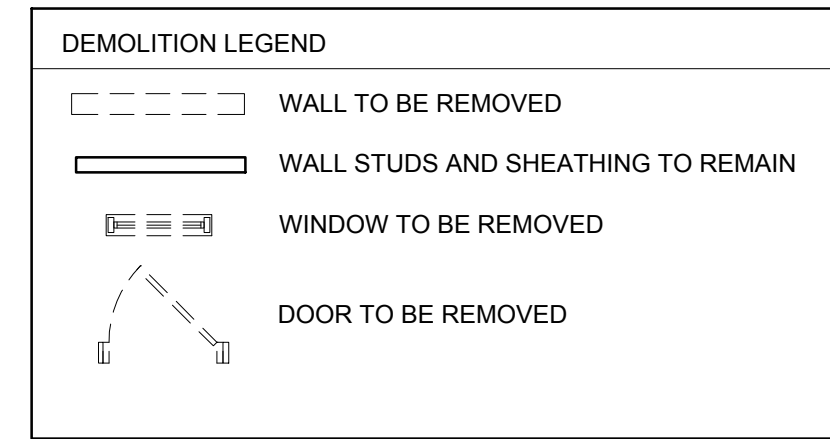

1 DEMO - NORTH ELEVATION
1/4" = 1'-0"