



THIRD FLOOR  
SPRINKLER PLAN

SCALE: 1/4" = 1'-0"  
FINISH FLOOR ELEV. 127.66'

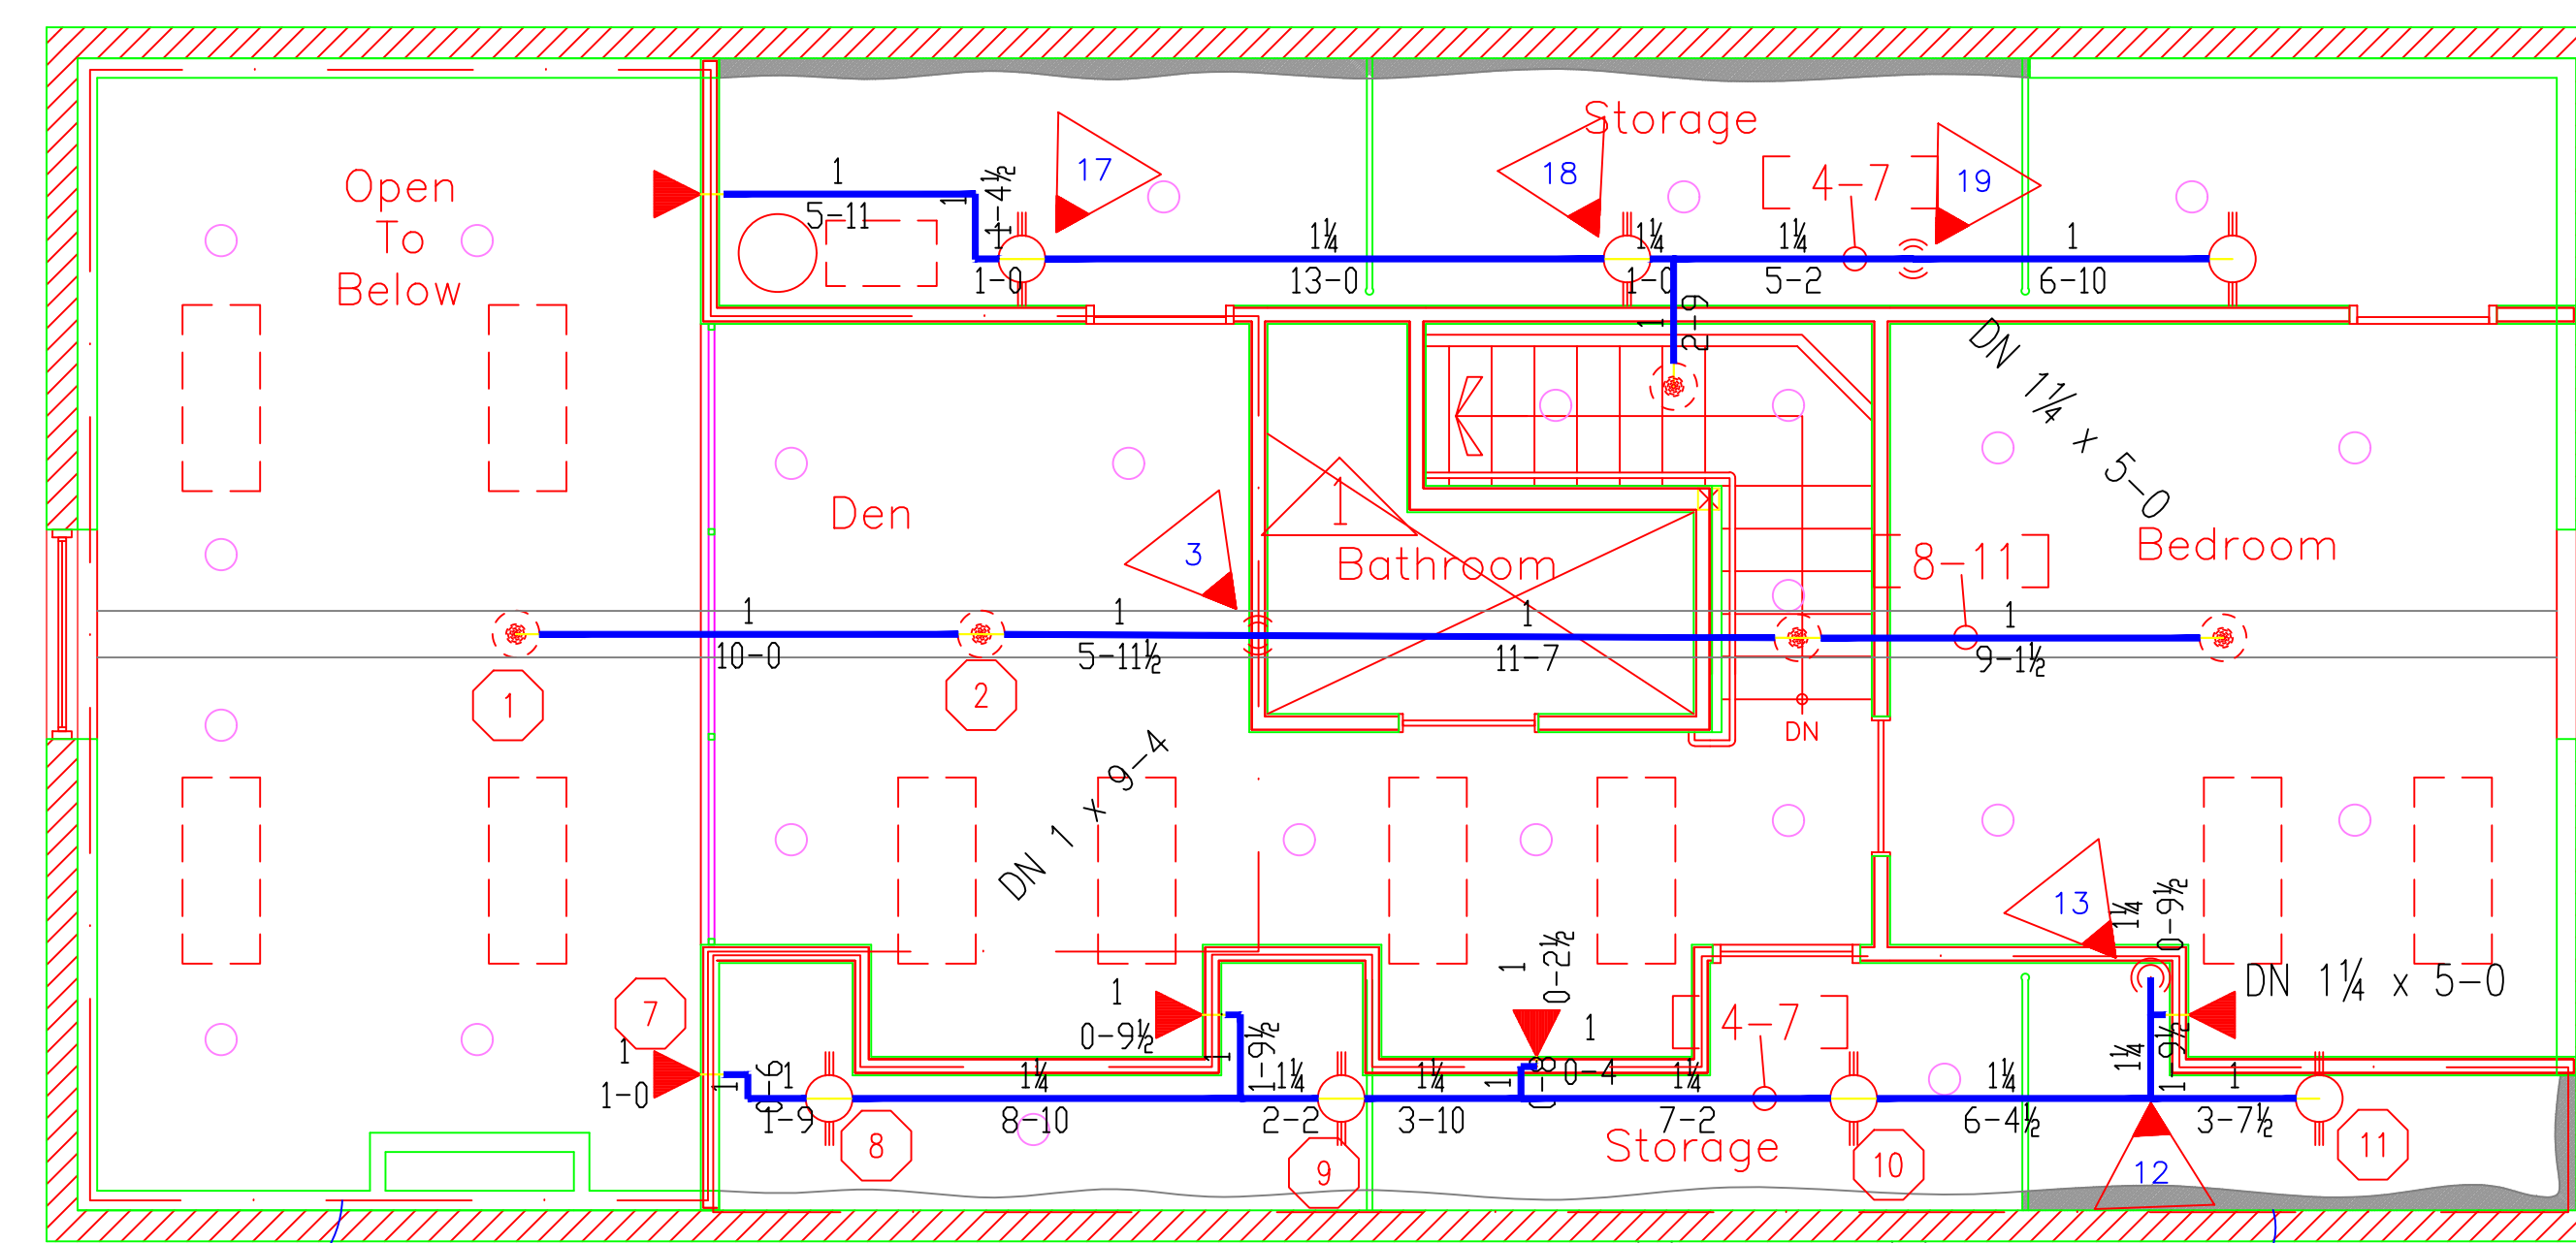

FOURTH FLOOR  
SPRINKLER PLAN

SCALE: 1/4" = 1'-0"  
FINISH FLOOR ELEV. 136.83'

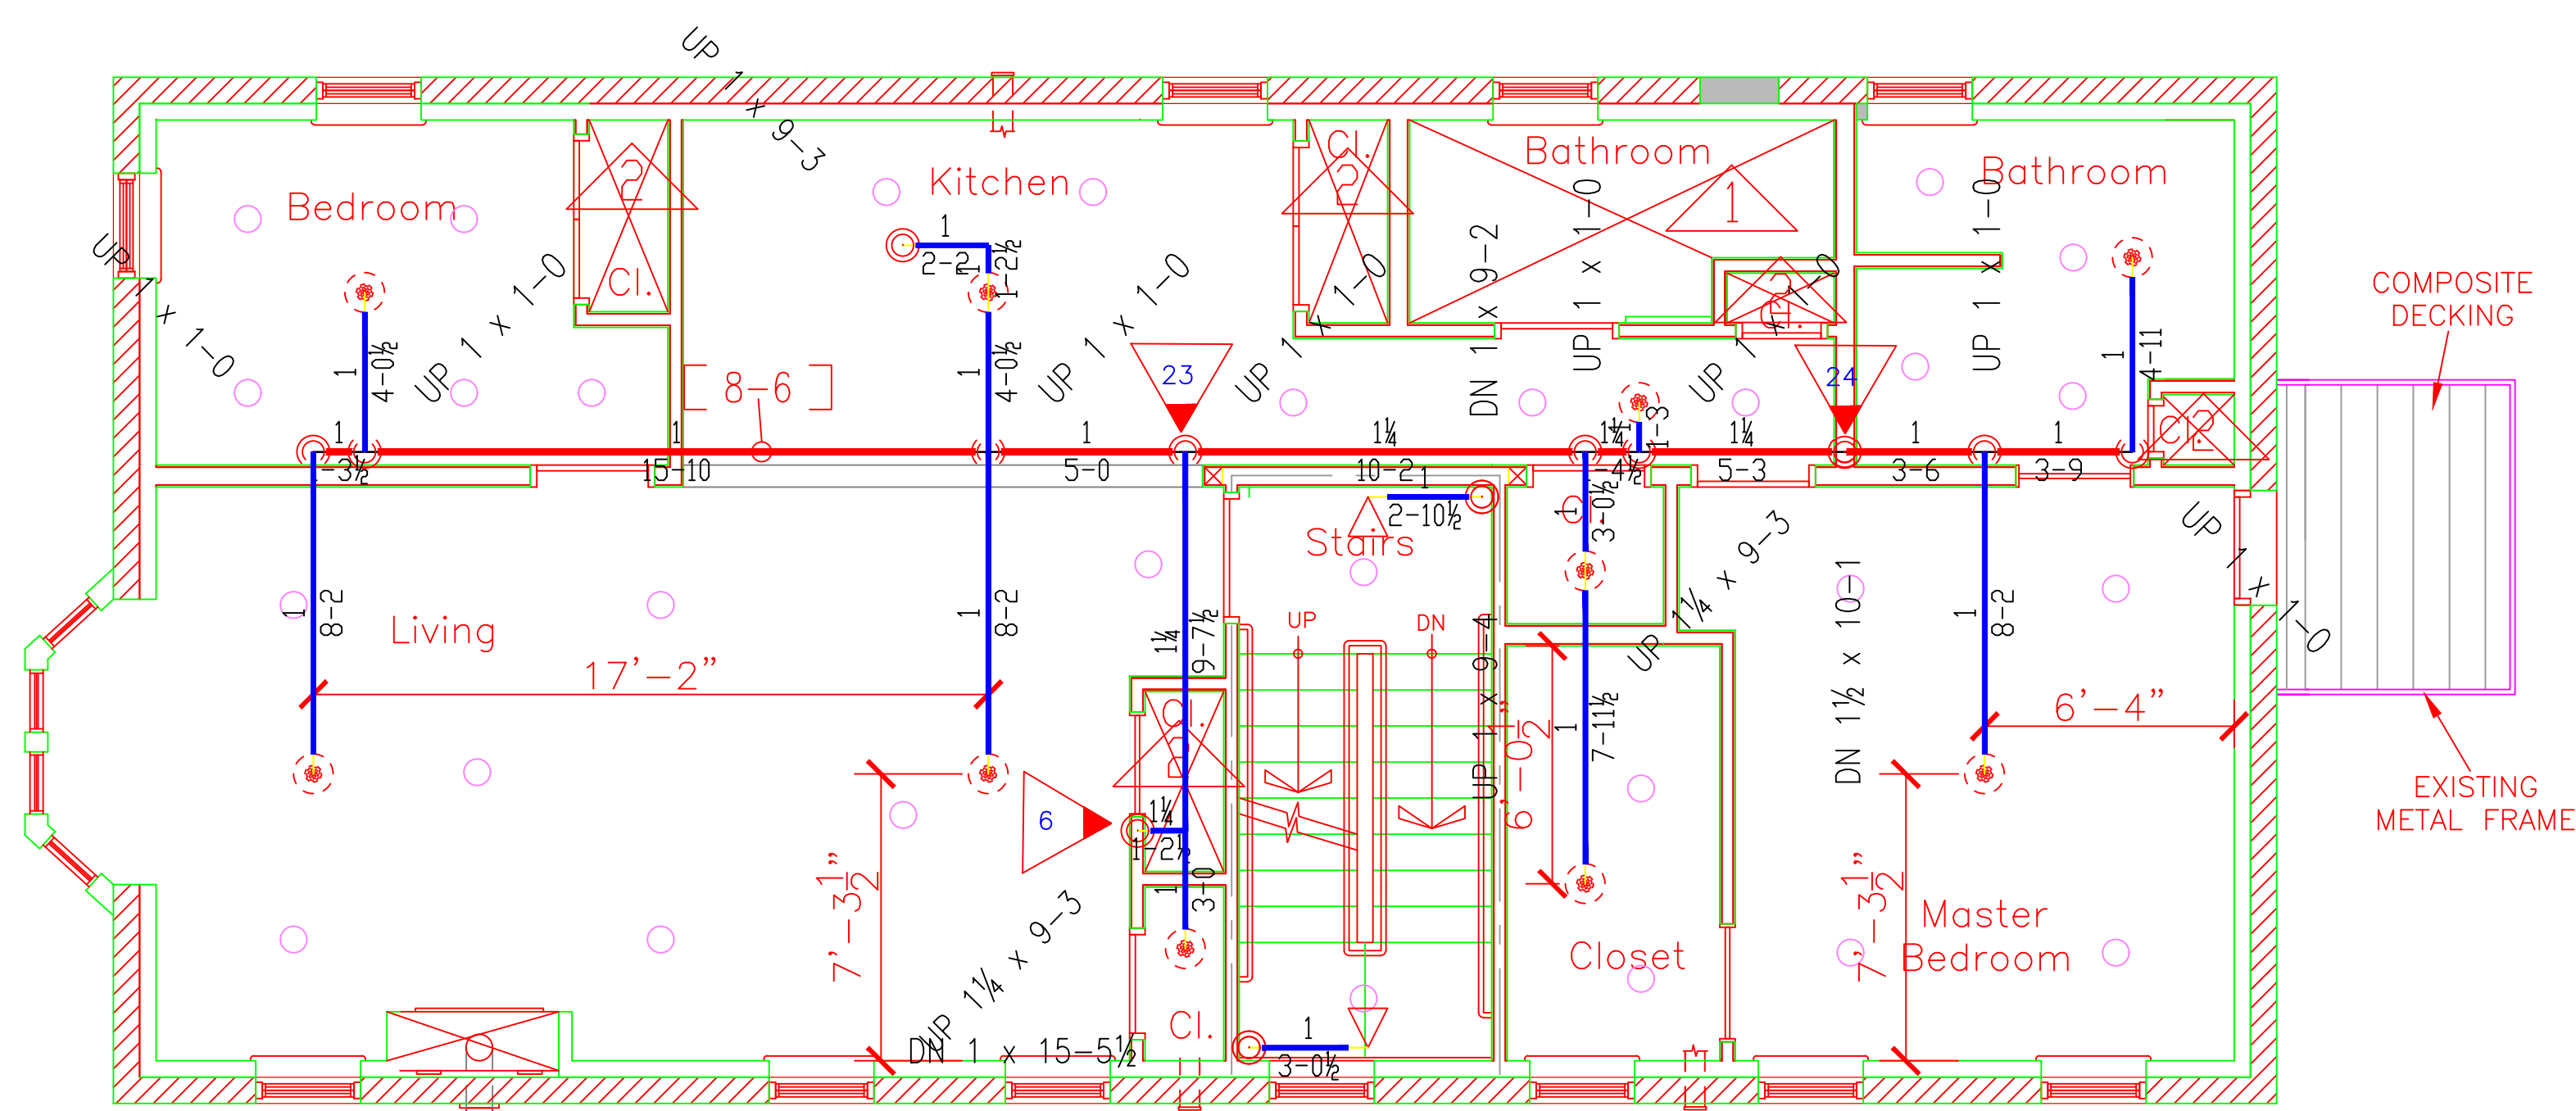

SECOND FLOOR  
SPRINKLER PLAN

SCALE: 1/4" = 1'-0"  
FINISH FLOOR ELEV. 117.58'

SUBMITTAL COPY

SPRINKLER HEAD LEGEND											
SYMBOL	MAKE	MODEL	SIN	FINISH	TYPE	TEMP	NPT	ORIFICE	K-FACTOR	TOTAL	
	RELIABLE	RF49	RA0616	WHITE	CONCEAL	165° F	1/2"	7/16"	4.9	37	
	RELIABLE	F1FR 56	RA1425	BRONZE	UPRIGHT	200° F	1/2"	1/2"	5.6	7	
	RELIABLE	F1FR 44	R3531	WHITE	FRONZ SIDEWALL	155° F	1/2"	7/16"	4.4	5	
	RELIABLE	F1FR 56	RA1435	BRONZE	FRONZ SIDEWALL	155° F	1/2"	1/2"	5.6	4	
										TOTAL	48

LICENSE# 093 R.M.S.# 442 PERMIT # ????  
  
 P.O. BOX 1285 LEWISTON MAINE 04243-1285

107 India Street  
 107 India Street  
 Portland, ME 04101

CONTRACT WITH Mr. OOB Rentals

SYSTEM TYPE	NO.	DATE	REVISIONS	DESCRIPTION
WET				
DRY				
DELUGE				
PREACTION				
ME LIFE				
HYDRO-PRO				

DATE 5/12/2016  
 SHEET# 2 of 2  
 JOB# 16025