



1 FIRST FLOOR PLAN
SCALE: 1/4" = 1'-0"
4'-0" Ø

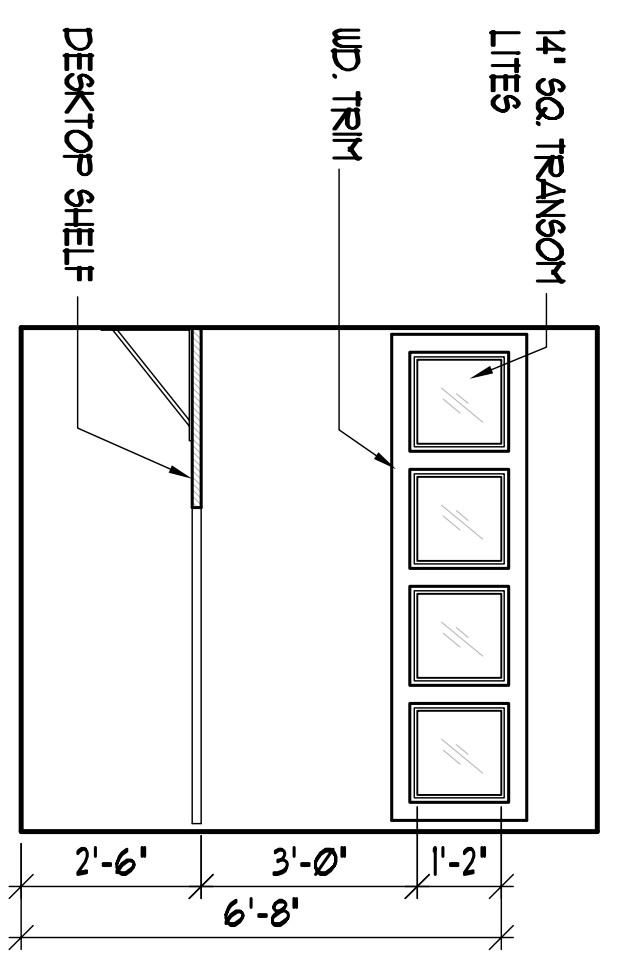

3 INTERIOR ELEVATION
SCALE: 3/16" = 1'-0"
3'-0" Ø

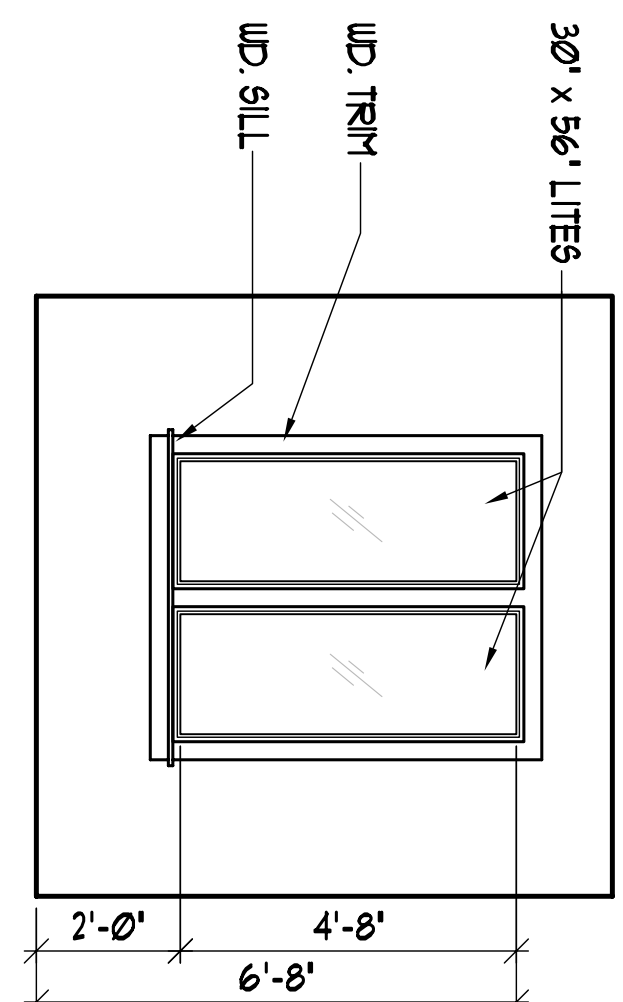


4 INTERIOR ELEVATION
SCALE: 3/16" = 1'-0"
3'-0" Ø


FLOOR PLAN NOTES

- 1 NEILL WALL N FORMER AIR-CONDITIONING UNIT SPACE TO MATCH EXISTING.
- 2 NEILL WALL N FORMER WINDOW SPACE TO MATCH EXISTING.
- 3 RELOCATE AIR-CONDITIONING UNIT AS SHOWN.
- 4 HALF-WALL (SEE DETAIL X SHEET A3)
- 5 30" HIGH DESKTOP (30" DEEP)
- 6 EXISTING MASONRY FLE TO REMAIN
- 7 SOFT ABOVE
- 8 LOCATION OF NEW WALL OPENING FOR NEW AIR-CONDITIONING UNIT. VERIFY EXACT SIZE OF OPENING WITH EXACT UNIT SIZE.

WINDOW TYPES

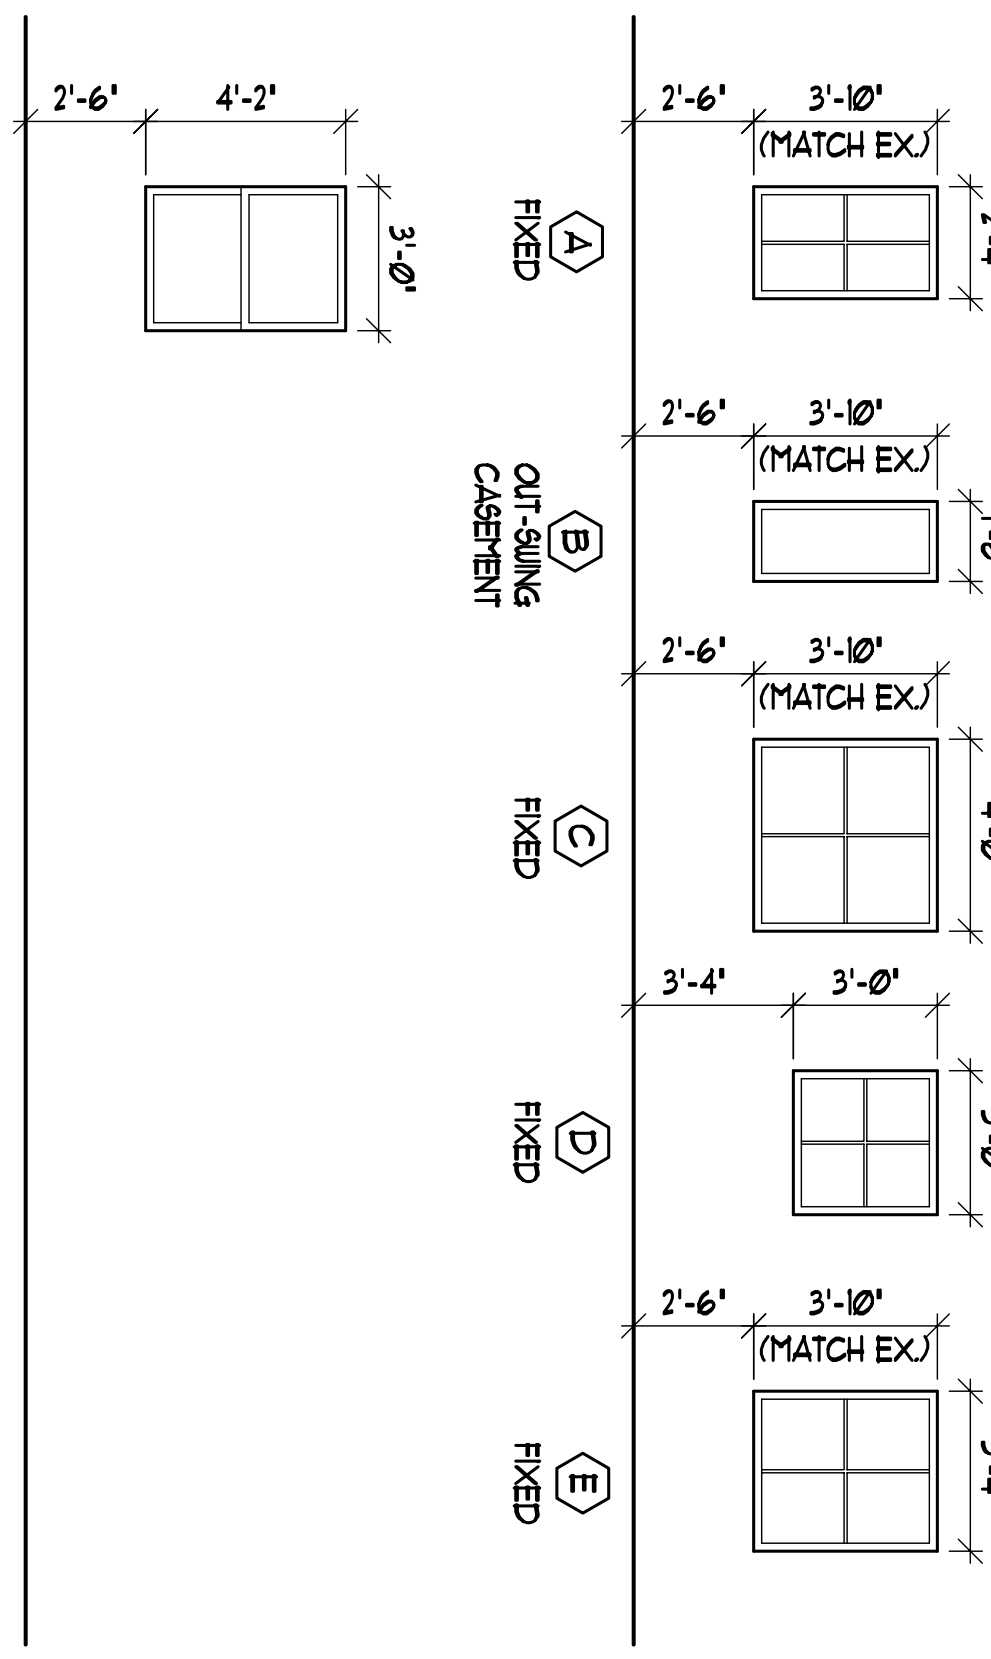

DOOR TYPES

 


WINDOW SCHEDULE


TYPE	SIZE W x H	UNIT	OPERATION	HEAD	JAMB	SILL	NOTES
A	2'-4" x 3'-10"	UP.	FIXED				1" NEILL GLAZING
B	1'-8" x 3'-10"	UP.	CASEMENT (OUT-SILING)				1" NEILL GLAZING
C	4'-0" x 3'-10"	UP.	FIXED				1" NEILL GLAZING
D	3'-0" x 3'-10"	UP.	FIXED				1" NEILL GLAZING
E	3'-4" x 3'-10"	UP.	FIXED				1" NEILL GLAZING
F	3'-0" x 4'-2"	UP.	DOUBLE HING				1" NEILL GLAZING

DOOR SCHEDULE

UNIT	DESCRIPTION	SIZE	DOOR		FRAME		DETAIL		NOTES
			TYPE	RATING	MAT	JAMB	SILL	JAMB	
02A	STUDIO TO CONF.	3'-0" x 6'-8"	UP.	1	UP.	X	X	UP 1/4" TEMPERED GLAZING	
02B	STUDIO TO OFFICE	3'-0" x 6'-8"	UP.	1	UP.	X	X	UP 1/4" TEMPERED GLAZING	

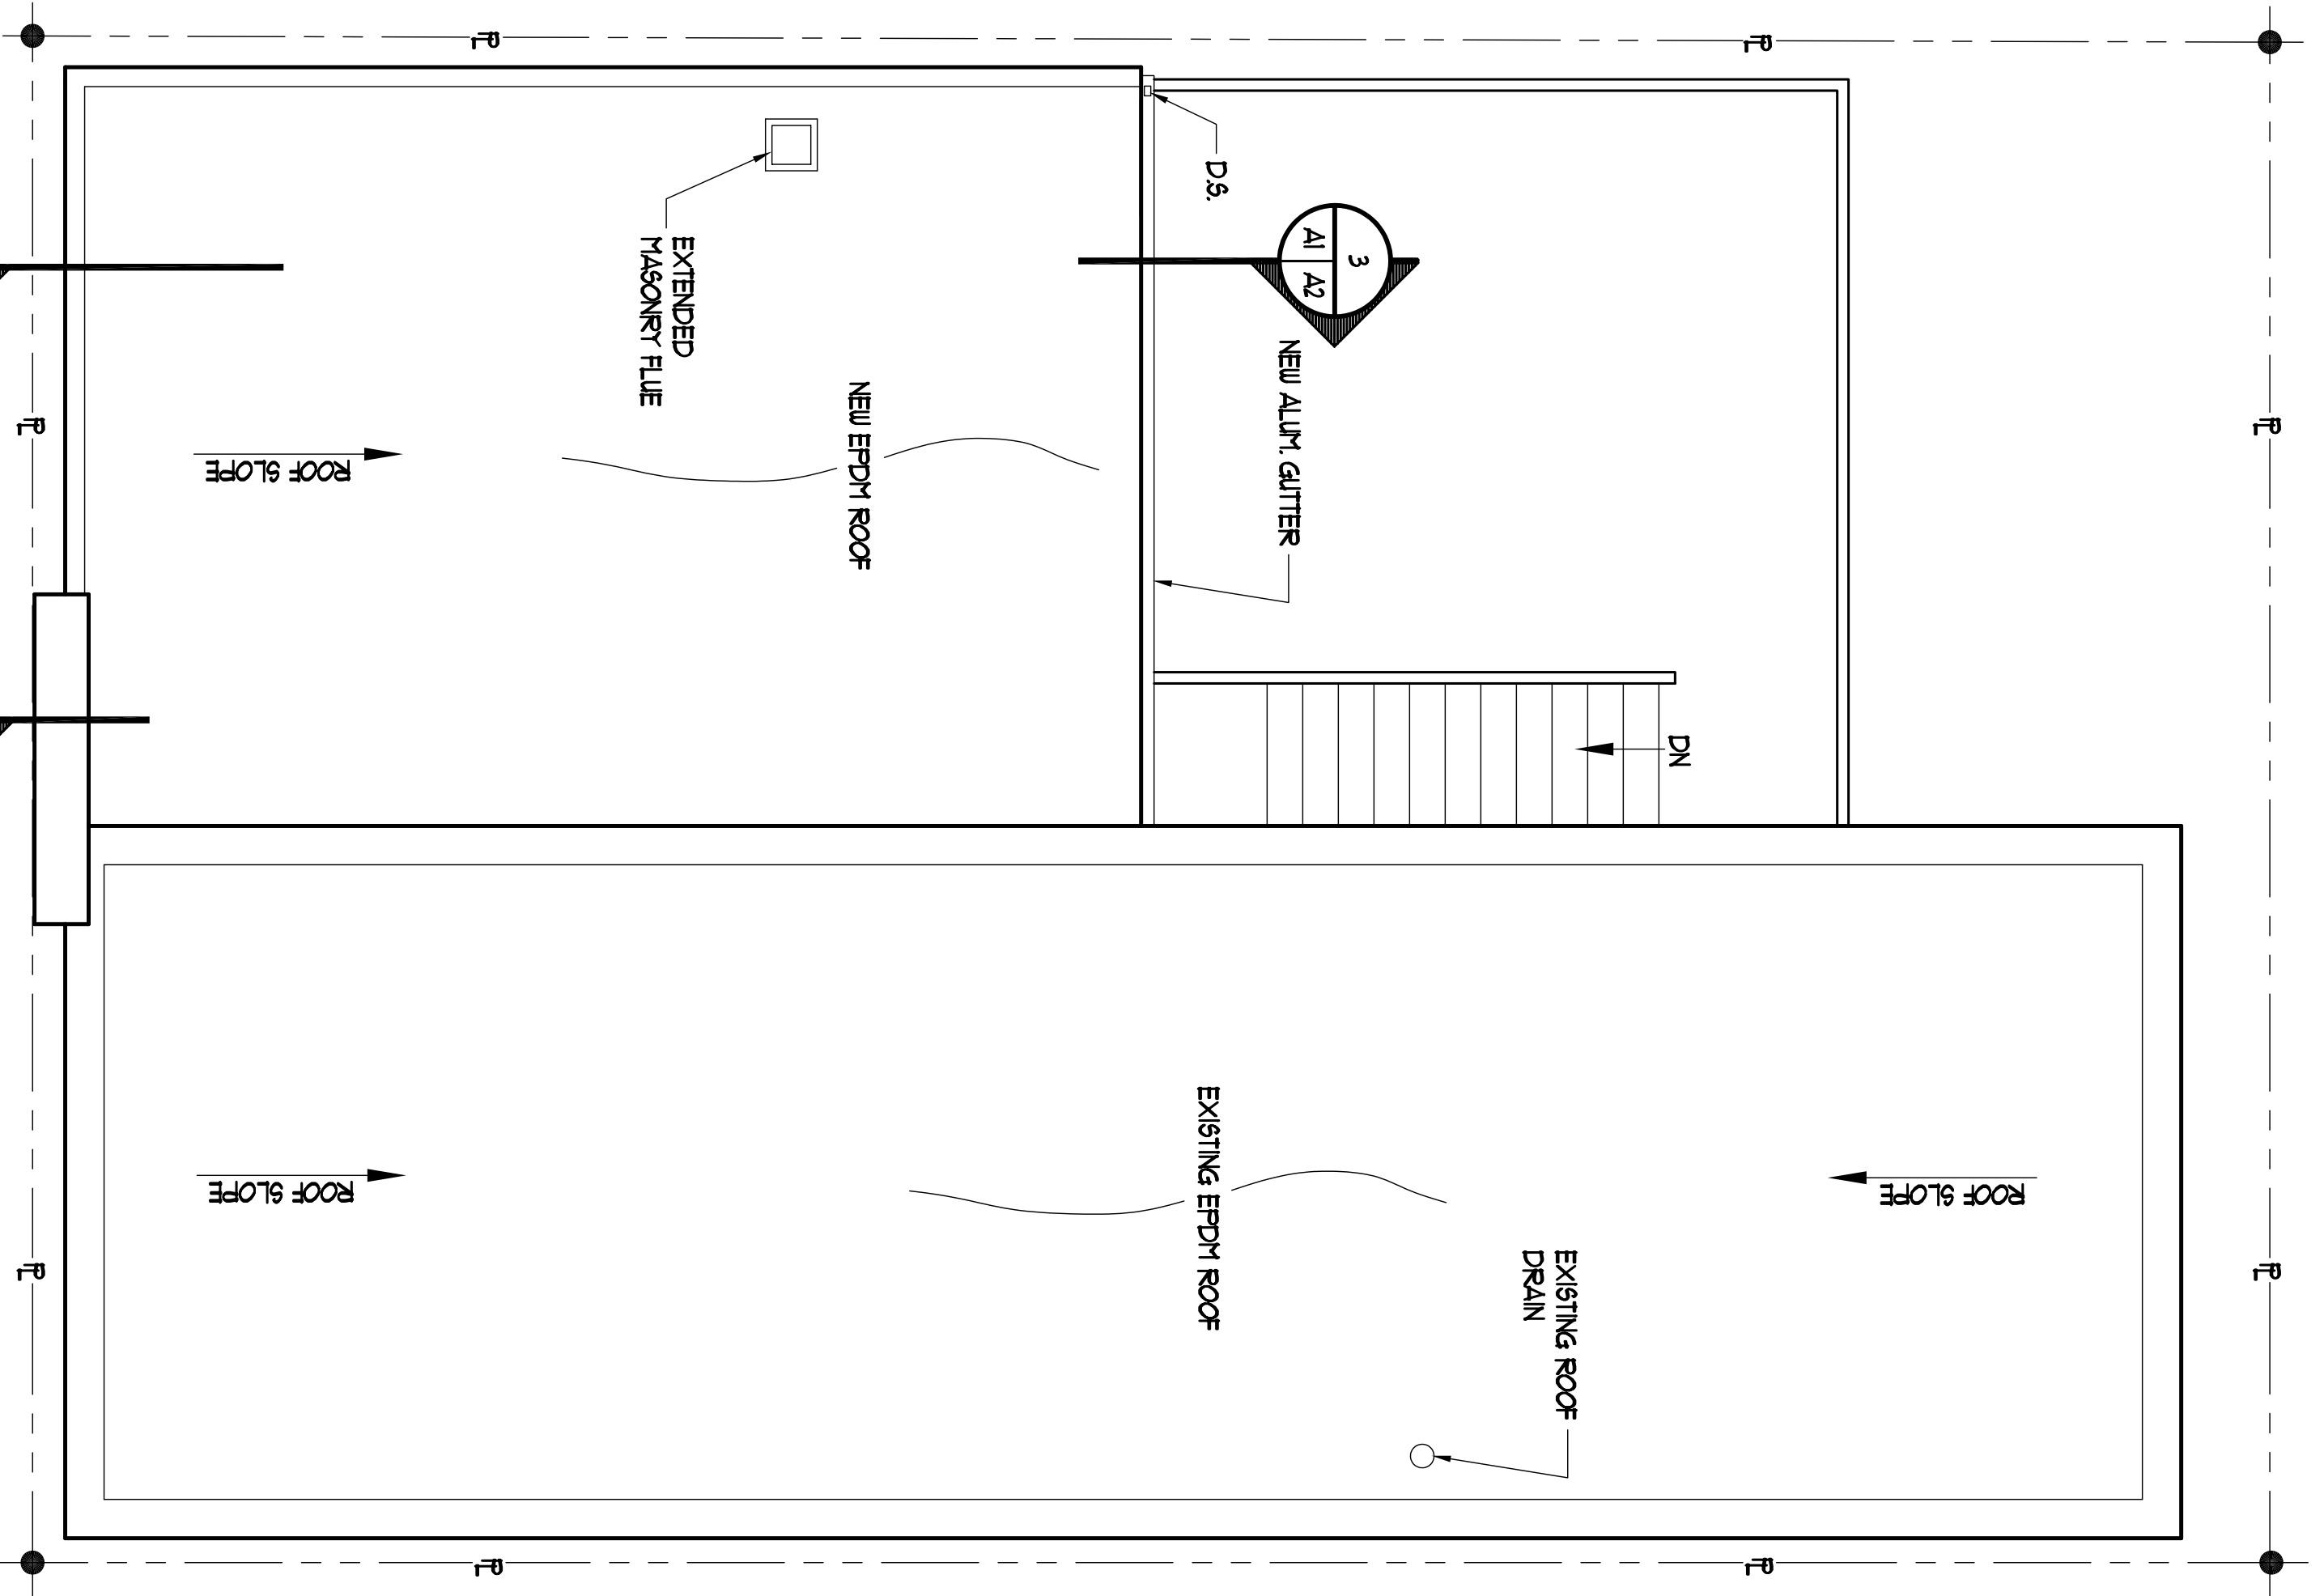

2 NEW ROOF PLAN
SCALE: 1/4" = 1'-0"
4'-0" Ø

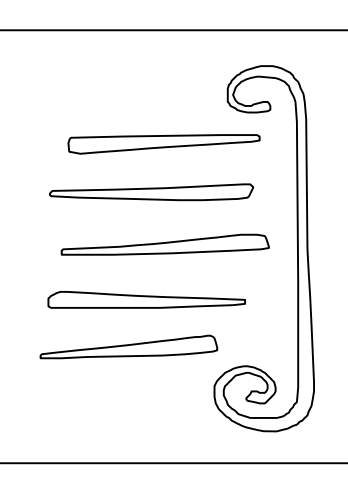

PORT CITY ARCHITECTURE
65 NEWBURY STREET
PORTLAND, ME 04101
207.761.9000
fax: 207.761.2010
info@portcityarch.com

CONSULTANTS:

Office Renovations
PORT CITY ARCHITECTURE
Portland, Maine

DATE	DESCRIPTION
REVISIONS	
DESIGN REVIEW	

Date Issued: FEB - 2007
Project Number: 07106
Drawing Scale: SHEET NAME

Drawn By: ANM
Checked By: ACH
AI

NEW FLOOR AND ROOF PLANS