
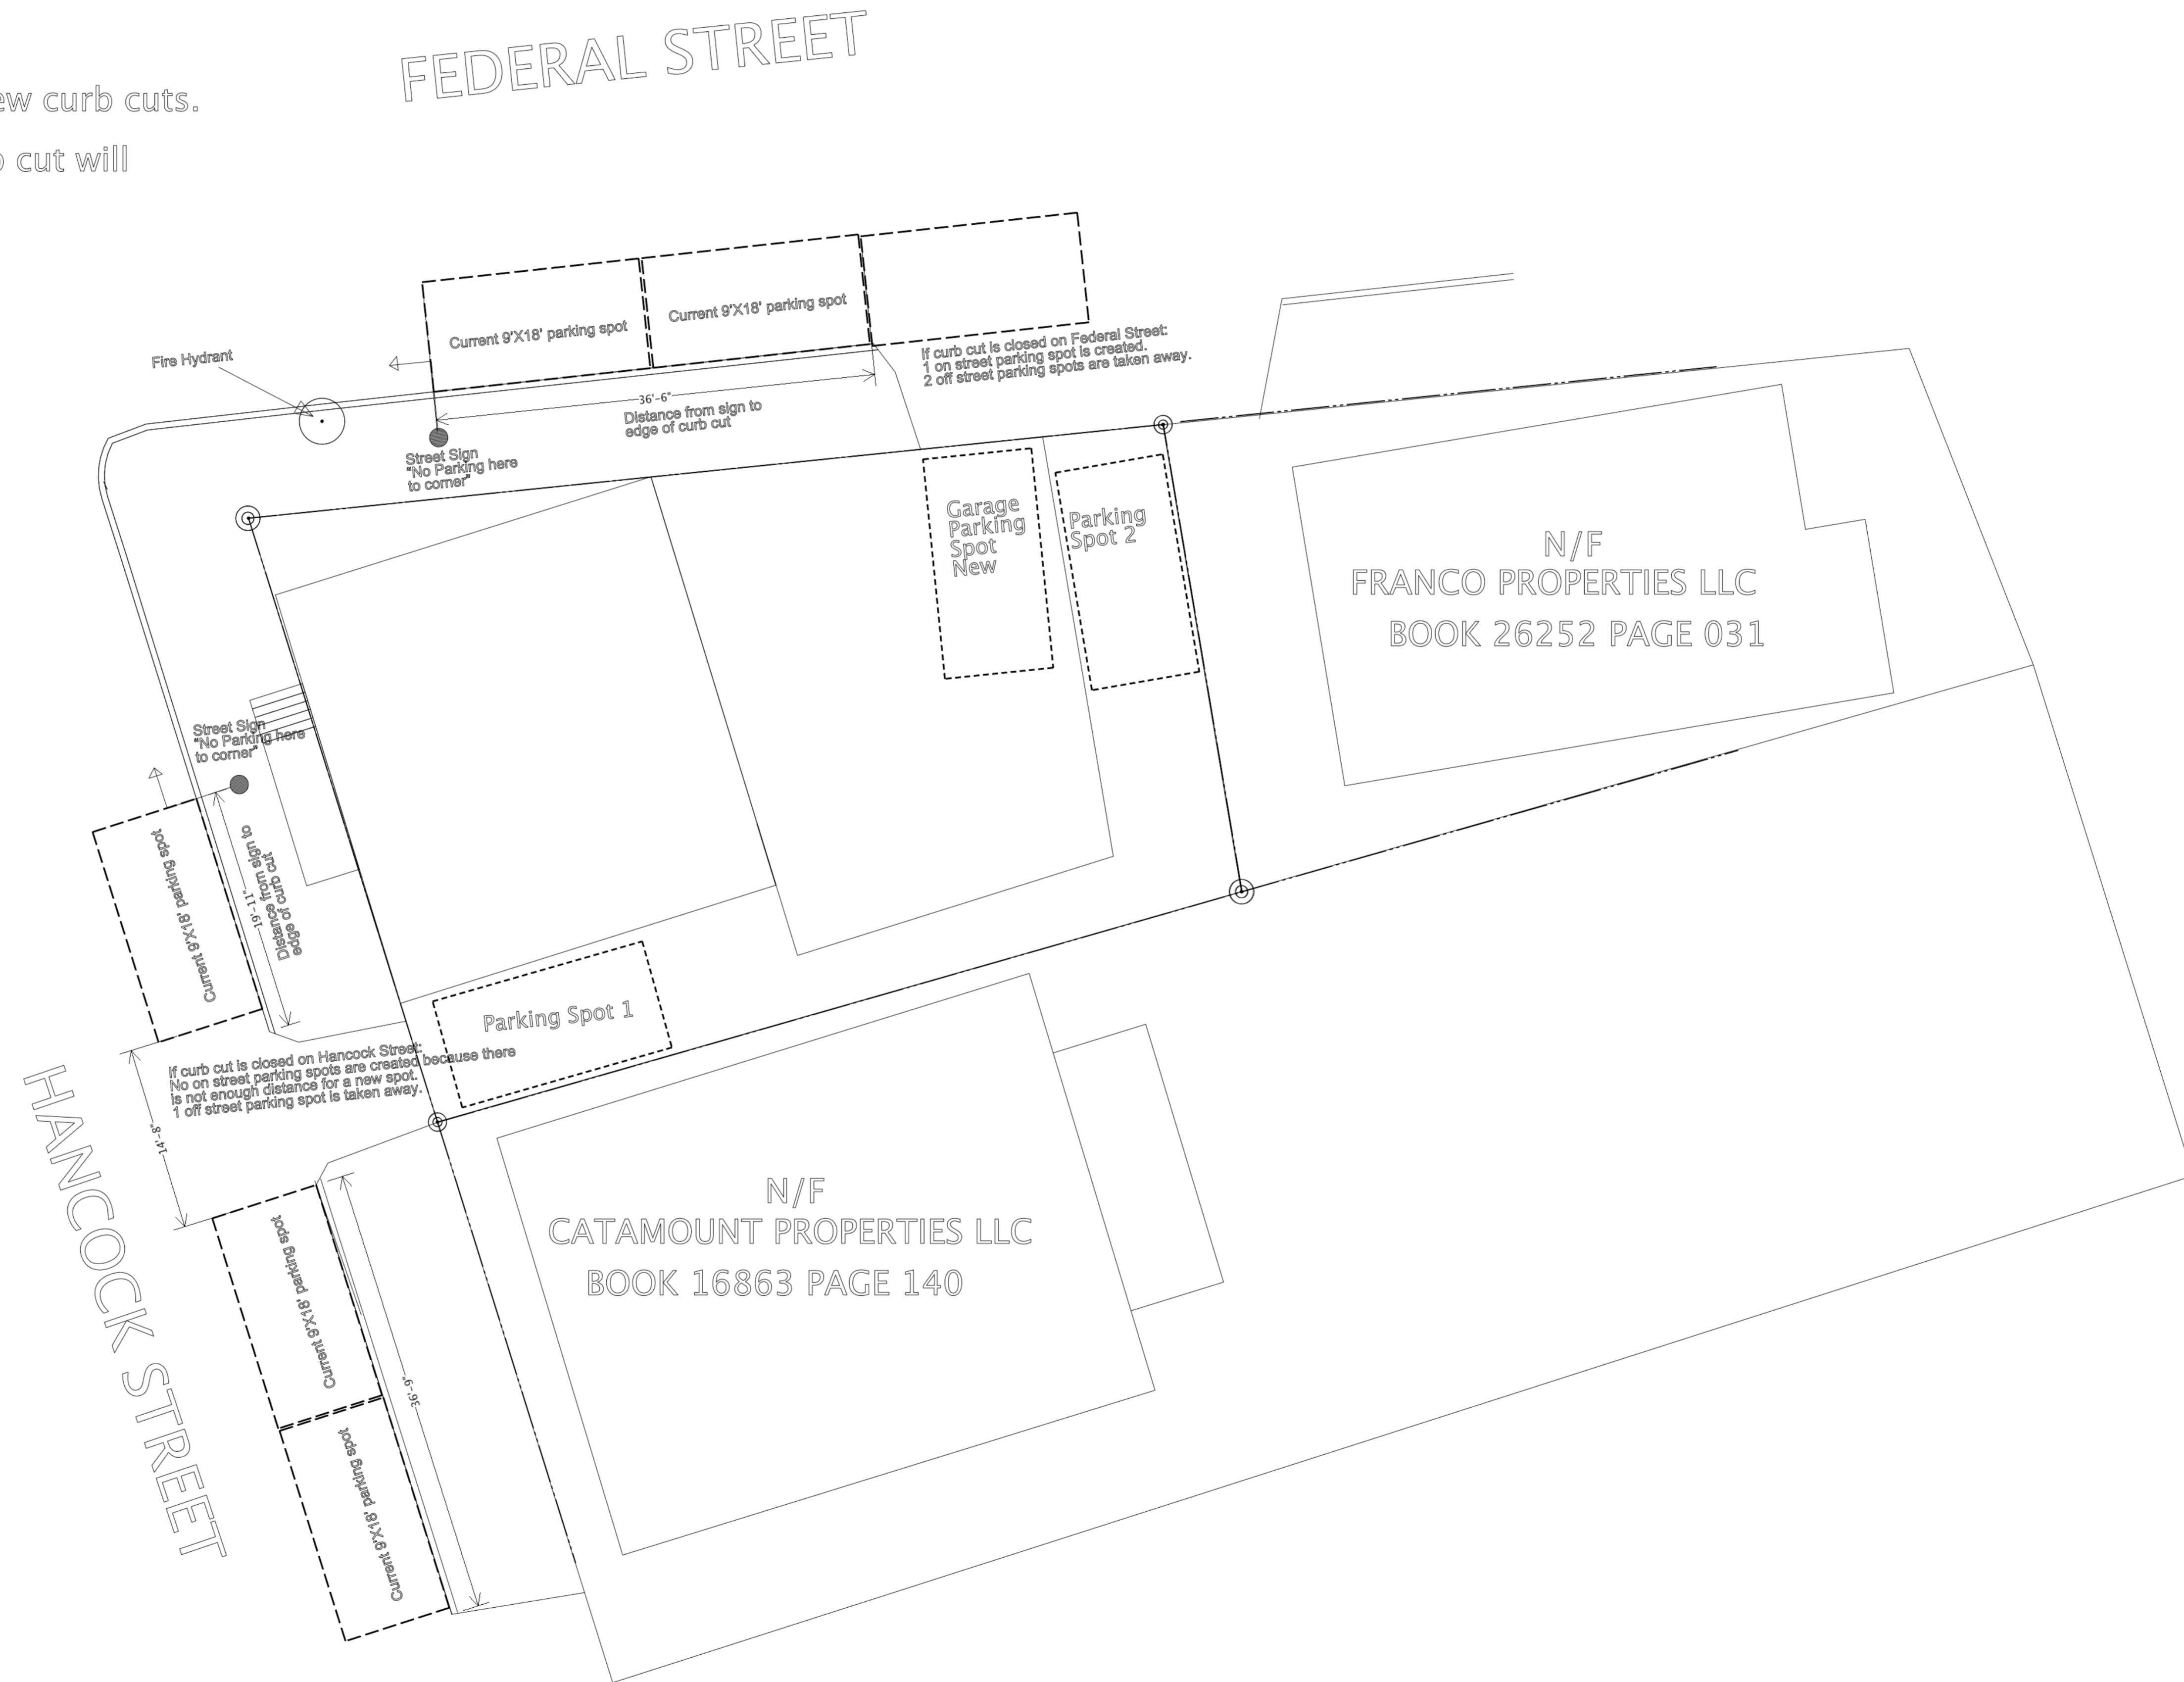


**STREET PARKING DIAGRAM**

Code Pertaining to this Application:  
 Land Use Code 14-523 Administrative Authorization  
 3. The proposed site plan does not add any new curb cuts, driveways, or parking areas; the existing site has no more than (1) curb cut.

This Site Plan:  
 The proposed site plan does not add any new curb cuts. 2 curb cuts currently exist for this site. This diagram shows that closing either curb cut will result in less parking.

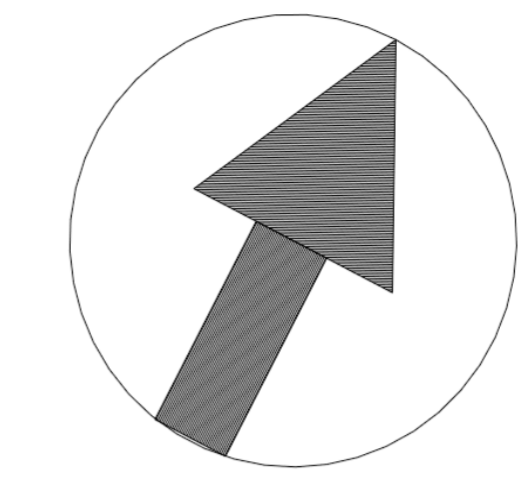

**Sunny Time Solar**  
 PO Box 15372  
 Portland, ME  
 04112  
 207.522.4345  
 info@sunnytime.com

---

**PERMITTING DOCUMENTS**

PROJECT NO. **2016**  
 PROJECT NAME **49 HANCOCK STREET PORTLAND, MAINE**

REVISIONS  
 1 - 3/29/16  
 2 -  
 3 -  
 4 -  
 5 -

ISSUE DATE **1/9/15**  
 SHEET SCALE **1/8" = 1'-0"**

DRAWN BY **LRC**  
 SHEET TITLE **Street Parking**

**2.0**