



PORT CITY ARCHITECTURE

65 NEWBURY STREET
PORTLAND, ME 04101
207.761.9000



Consultants:

NOT FOR CONSTRUCTION

PERMIT SET

Residence Remodel

Catamount Properties

**45-47 Hancock St.
Portland, ME
04101**

#	DATE	DESCRIPTION
1	2-3-11	PERMIT
2	3-20-11	PERMIT (REV'D)

Date Issued: March 20, 2011
Project Number: 16001
Drawing Scale: AS NOTED

FLOOR PLANS


Drawn By:
AH LLS
MC RS
Checked By:

A 1.1


ACH

DEMOLITION PLAN - KEYED NOTES


- A** REMOVE AND DISCARD EXISTING MASONRY CHIMNEY
- B** REMOVE AND DISCARD EXISTING ROOF SYSTEM AS REQUIRED FOR ADDITION. BRACE EXISTING ROOF SYSTEM LEFT IN PLACE AS REQUIRED.
- C** REMOVE AND DISCARD ALL PORTIONS OF EXISTING INTERIOR WALLS, CEILING, FLOORS, MILLWORK, DOORS AS SHOWN AND AS REQUIRED FOR NEW LAYOUT.
- D** REMOVE AND DISCARD EXISTING MASONRY CHIMNEY TO UNDERSIDE OF THIRD FLOOR LEVEL. PROVIDE AND INSTALL FIRESTOPPING AS REQUIRED AT FLOOR / CEILING LEVEL.

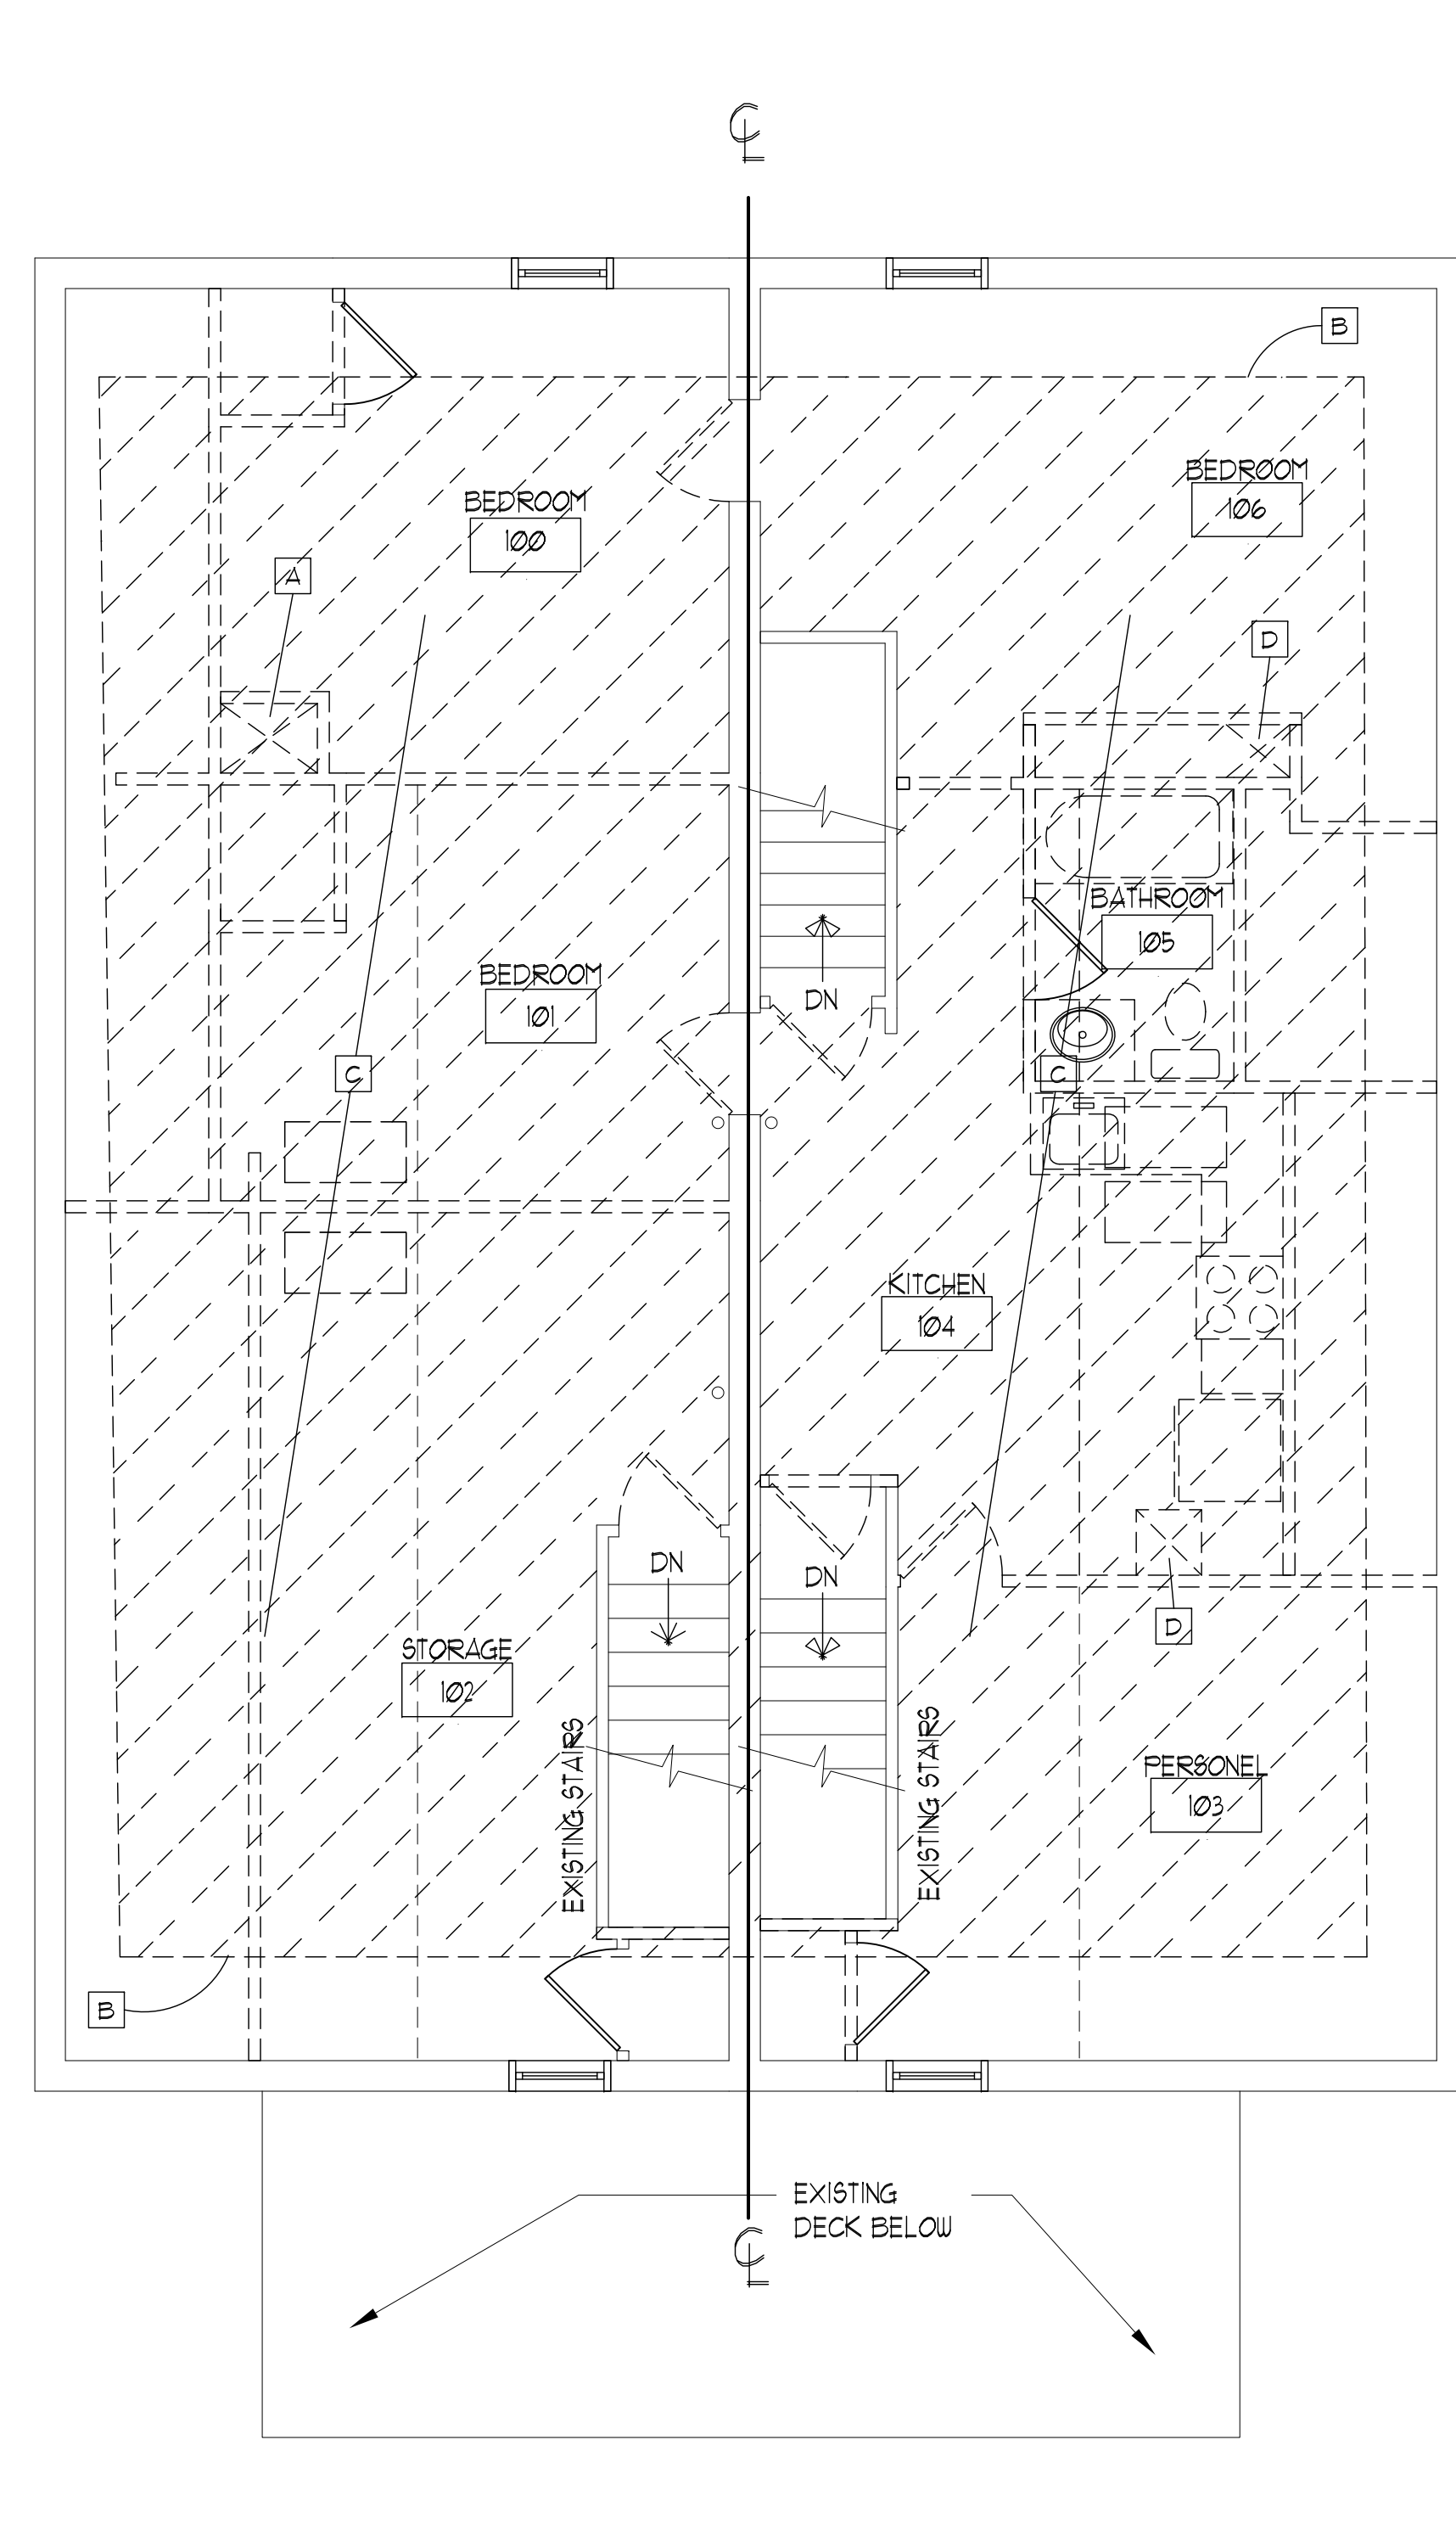

1 DEMOLITION PLAN - THIRD FLOOR
SCALE: 1/4" = 1'-0"

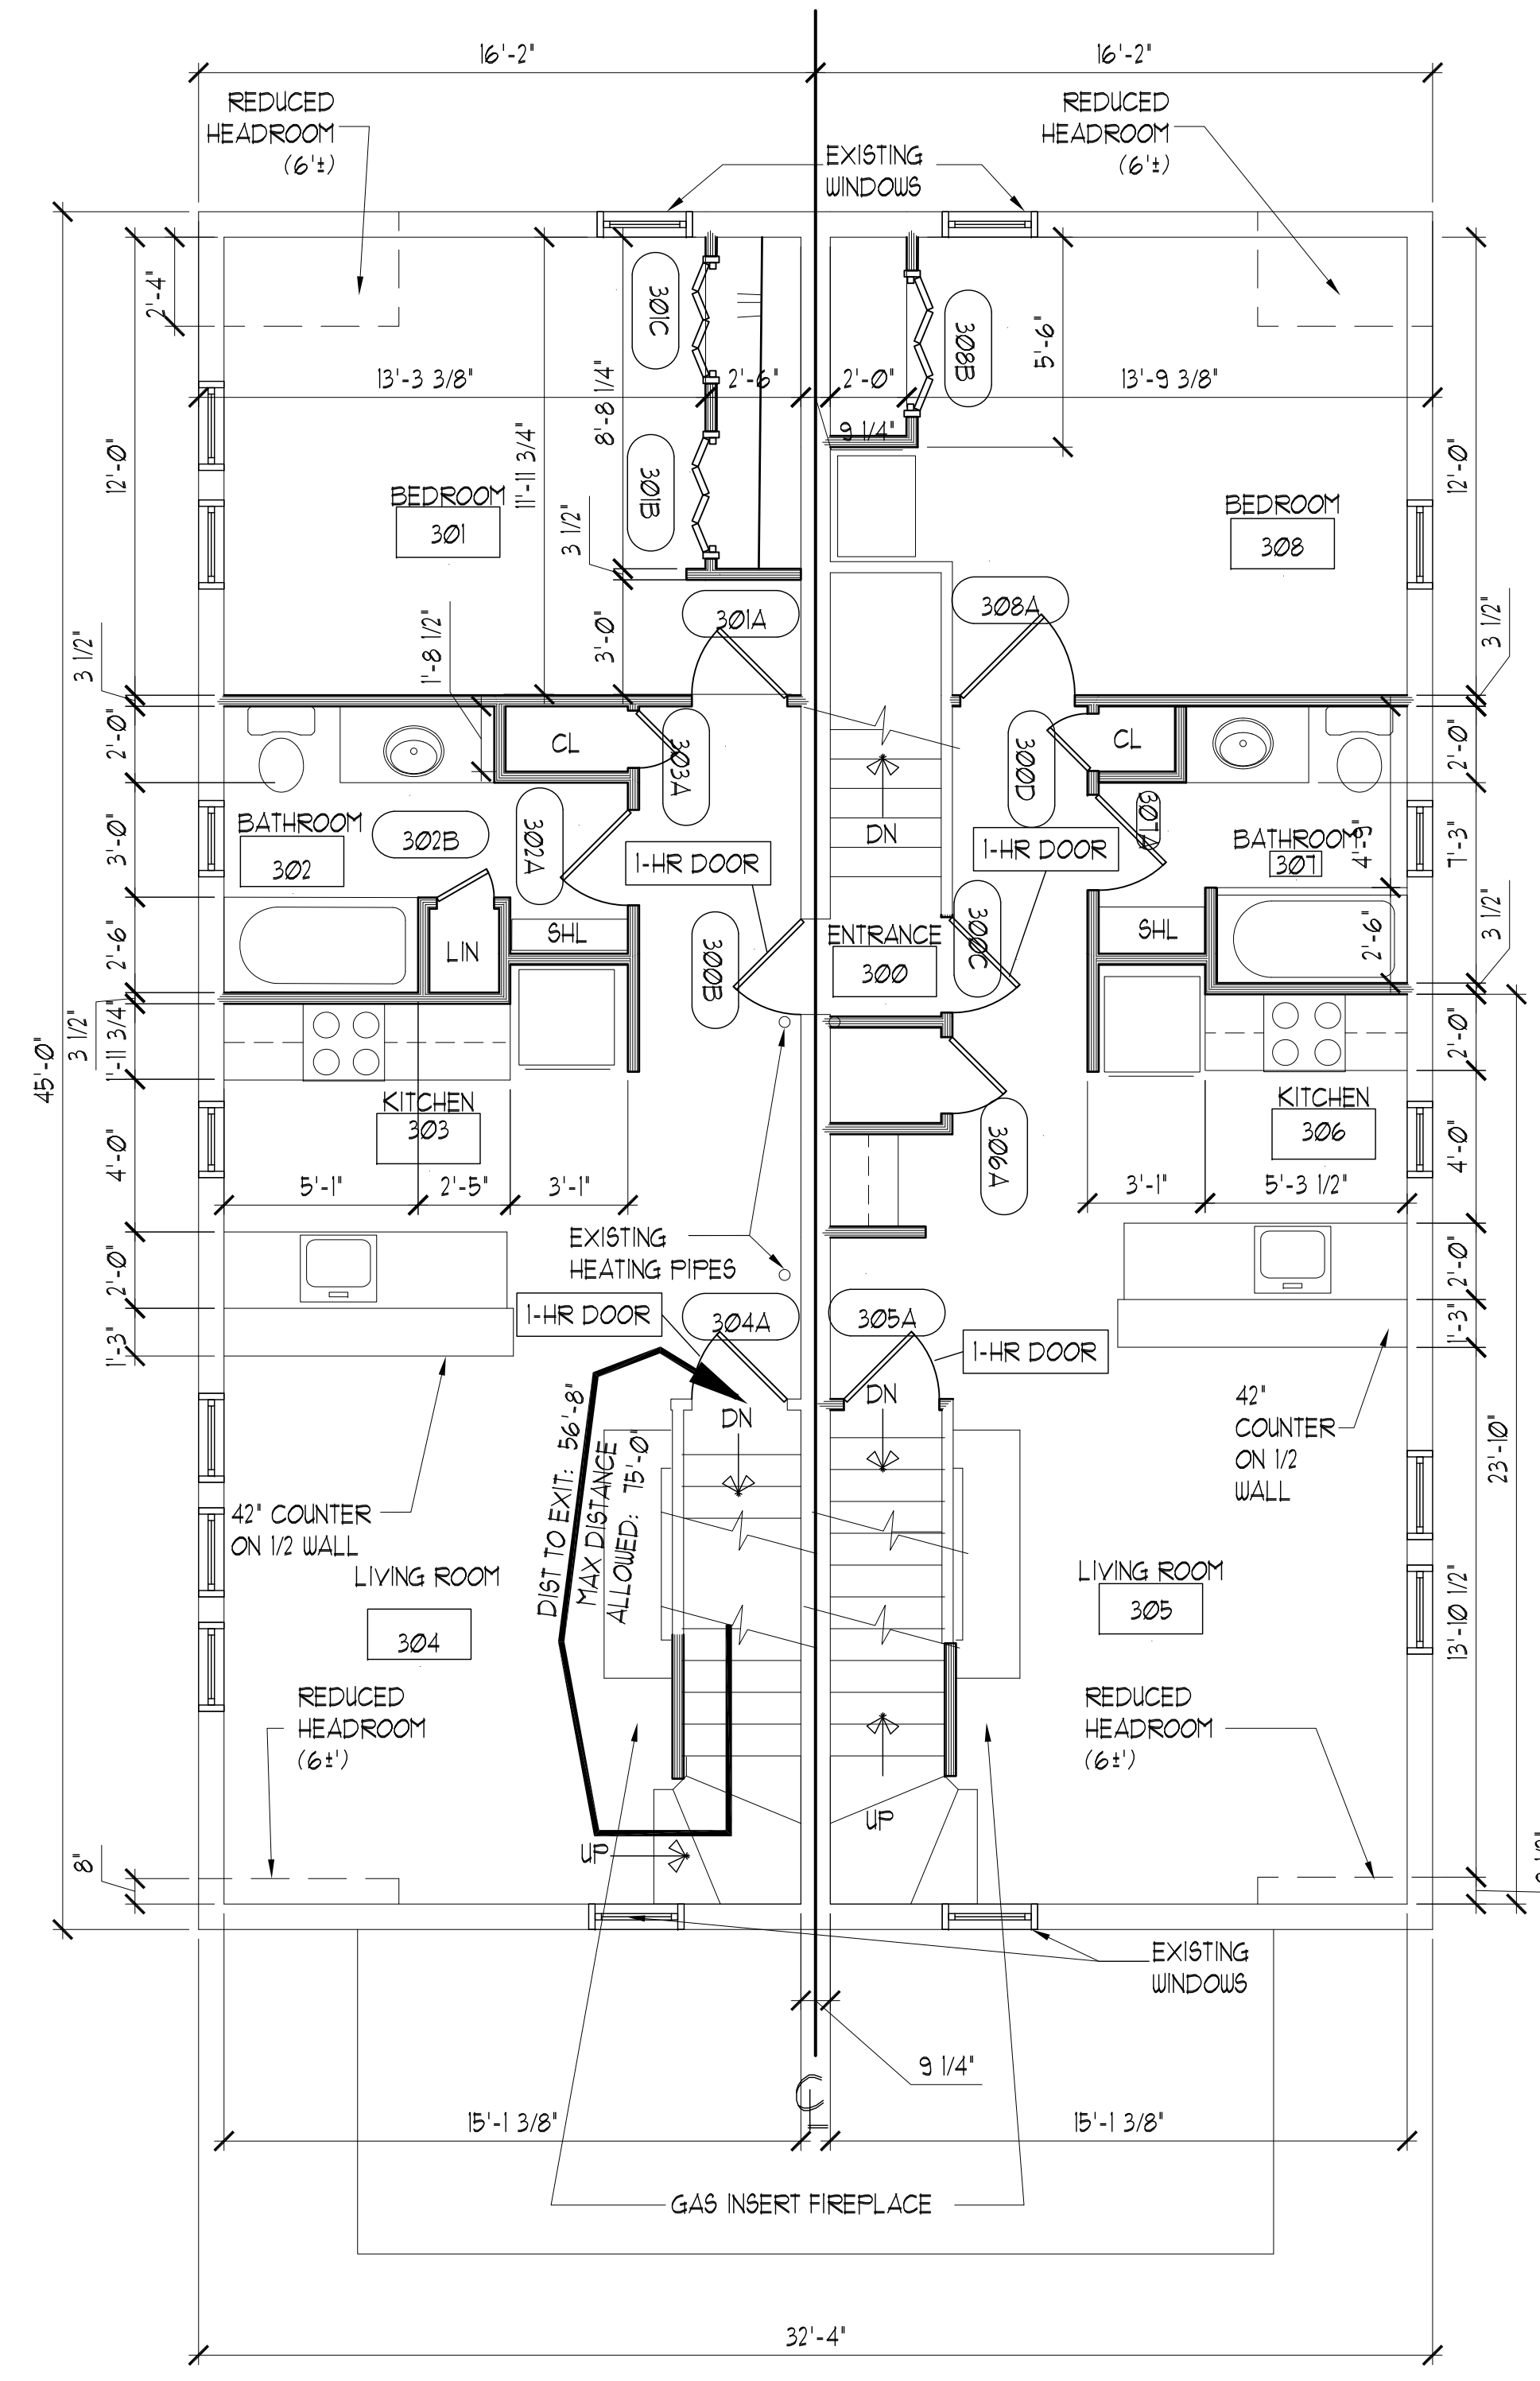

2 FLOOR PLAN - THIRD FLOOR
SCALE: 1/4" = 1'-0"

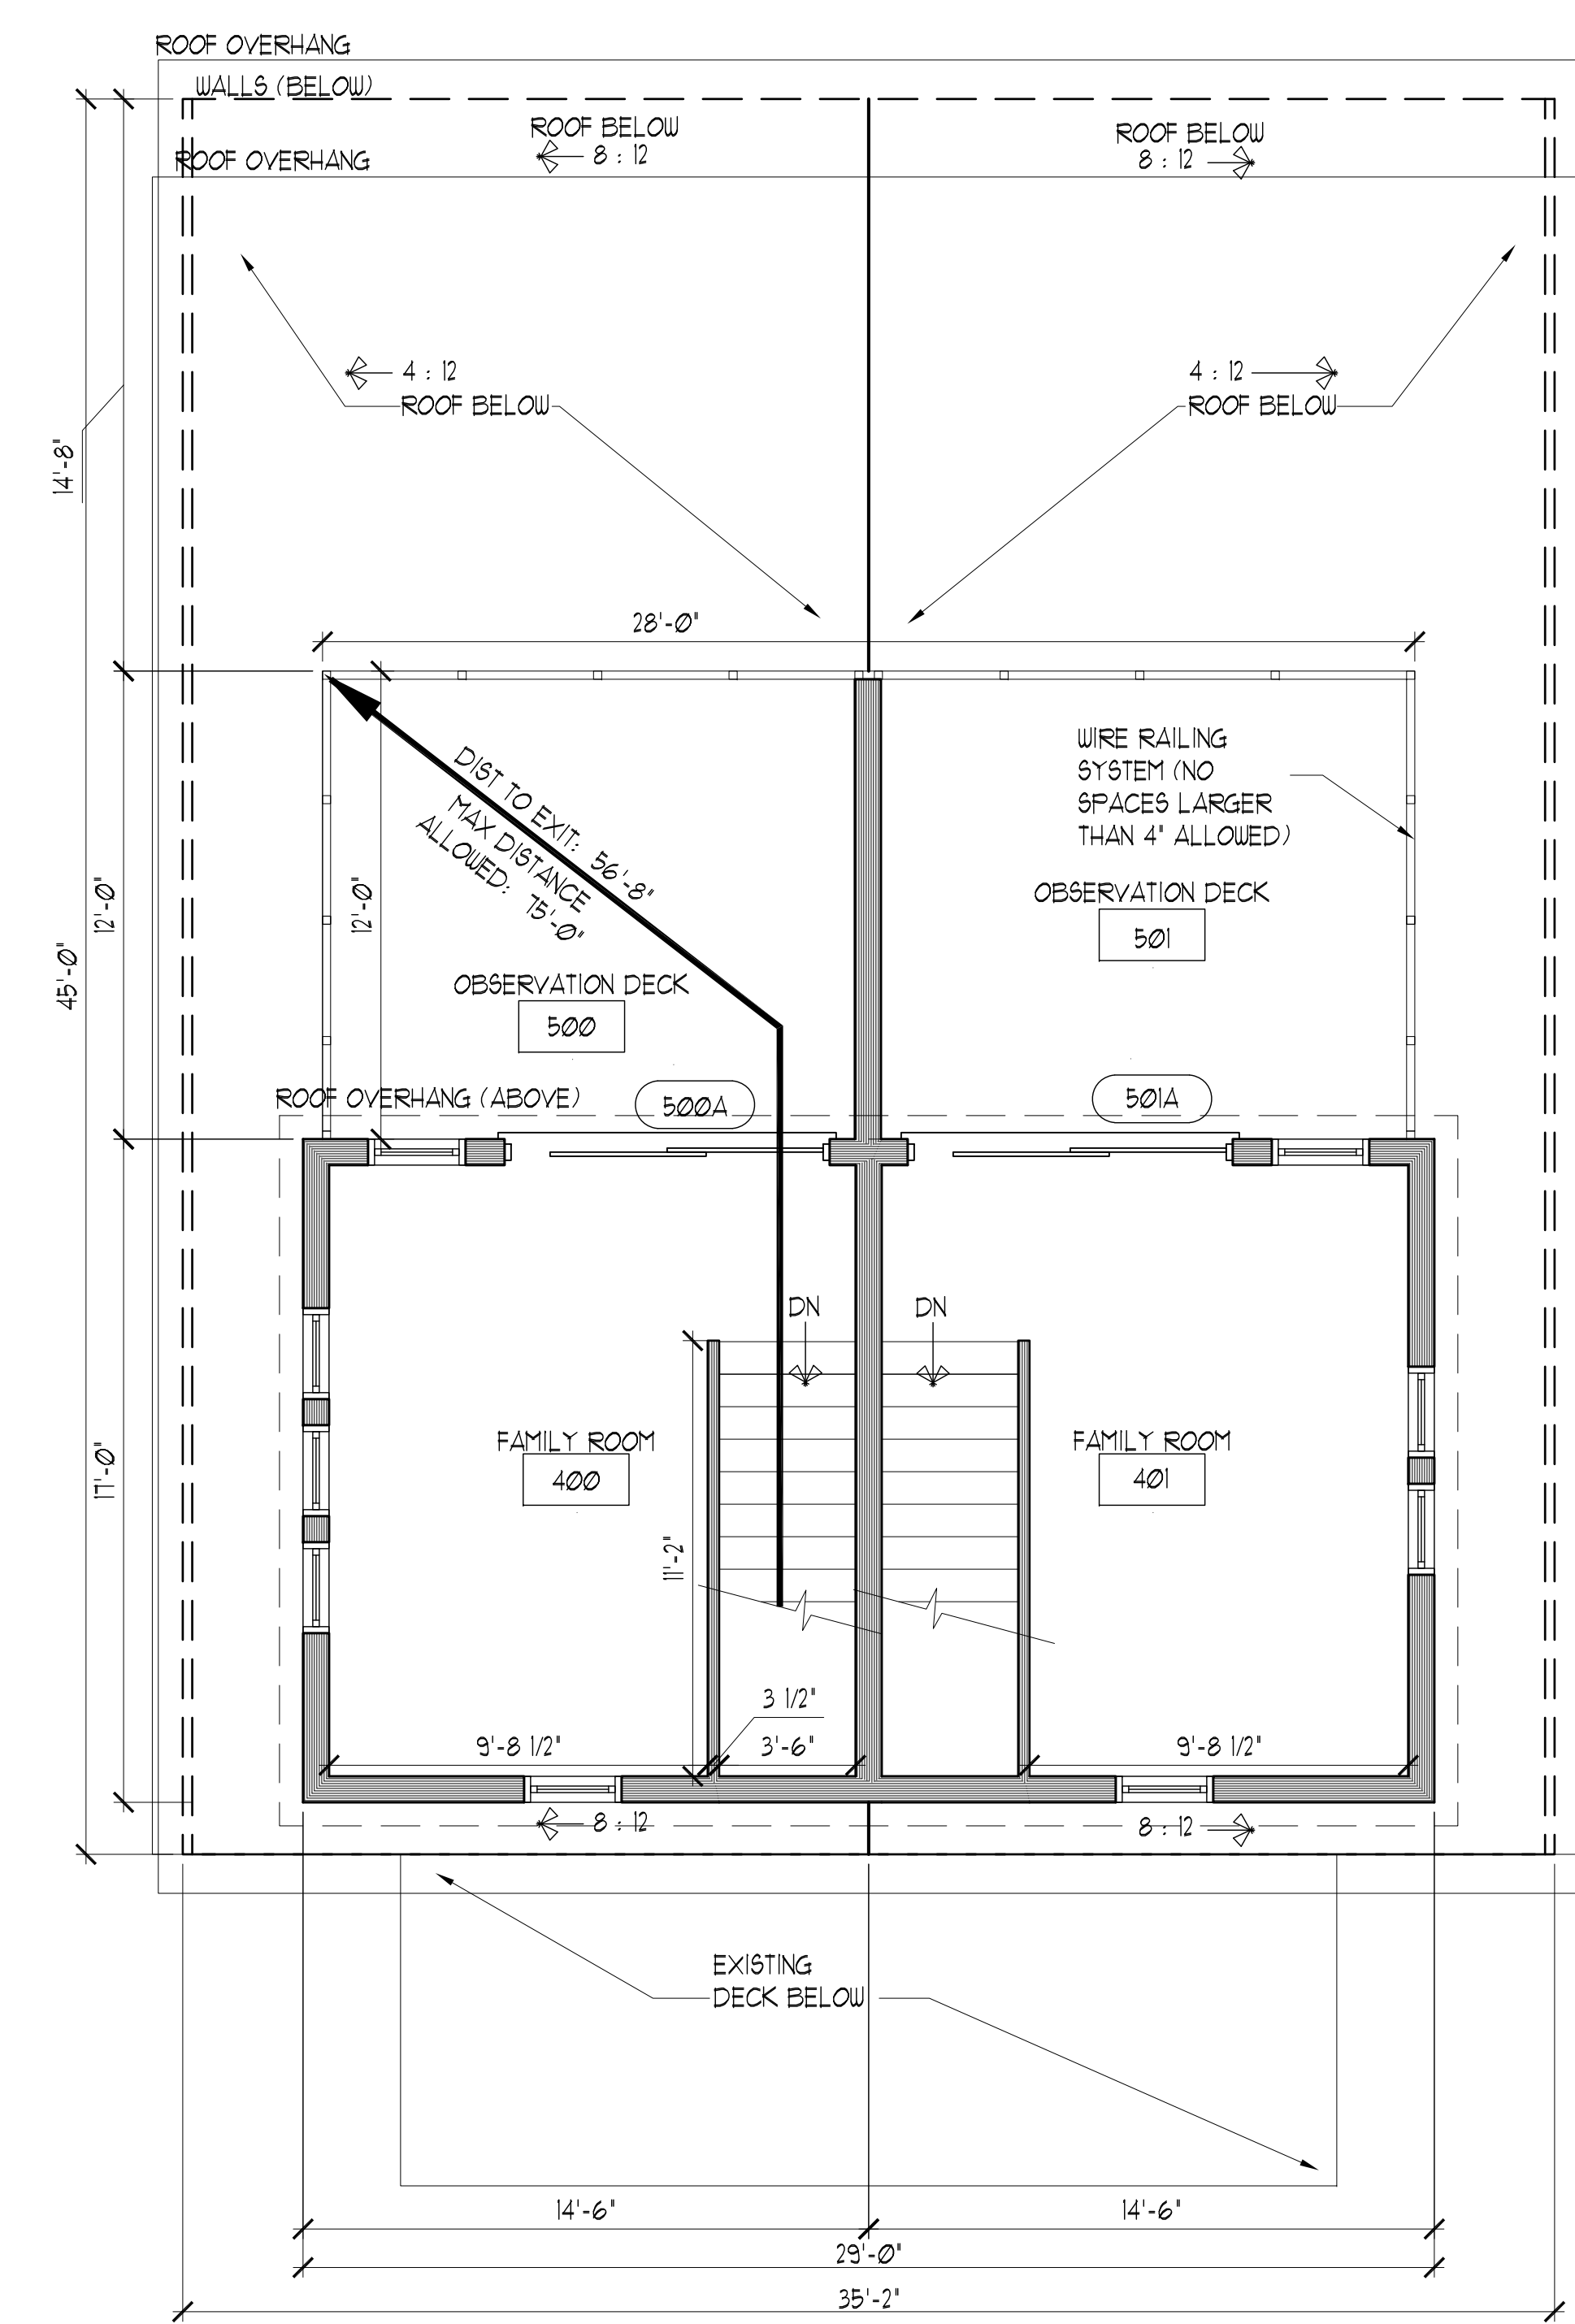

3 FLOOR PLAN - DECK
SCALE: 1/4" = 1'-0"