



**PORT CITY ARCHITECTURE**

65 NEWBURY STREET  
PORTLAND, ME 04101  
207.761.9000



Consultants:

**Structural Integrity**  
Consulting Engineers, Inc.  
77 Oak Street  
Portland, ME 04101  
(207) 774-4614  
contact: Matt K. Legere, E.I.T.  
matt@structuralinteg.com

**NOT FOR CONSTRUCTION**

**PERMIT SET**

**Residence Remodel**

**Catamount Properties**

**45-47 Hancock St.  
Portland, ME  
04101**

#	DATE	DESCRIPTION
1	2-3-11	PERMIT
2	3-20-11	PERMIT (REV'D.)
3	6-20-11	PERMIT (REV'D.)

Date Issued: June 20, 2011  
Project Number: 16001  
Drawing Scale: AS NOTED

**FLOOR PLANS**


Drawn By:  
AH LGS  
MC RGS  
Checked By:

**A 1.1**


ACH

**DEMOLITION PLAN - KEYED NOTES**


- A** REMOVE AND DISCARD EXISTING MASONRY CHIMNEY
- B** REMOVE AND DISCARD EXISTING ROOF SYSTEM AS REQUIRED FOR ADDITION. BRACE EXISTING ROOF SYSTEM LEFT IN PLACE AS REQUIRED.
- C** REMOVE AND DISCARD ALL PORTIONS OF EXISTING INTERIOR WALLS, CEILINGS, FLOORS, MILLWORK, DOORS AS SHOWN AND AS REQUIRED FOR NEW LAYOUT.
- D** REMOVE AND DISCARD EXISTING MASONRY CHIMNEY TO UNDERSIDE OF THIRD FLOOR LEVEL. PROVIDE AND INSTALL FIRESTOPPING AS REQUIRED AT FLOOR / CEILING LEVEL.

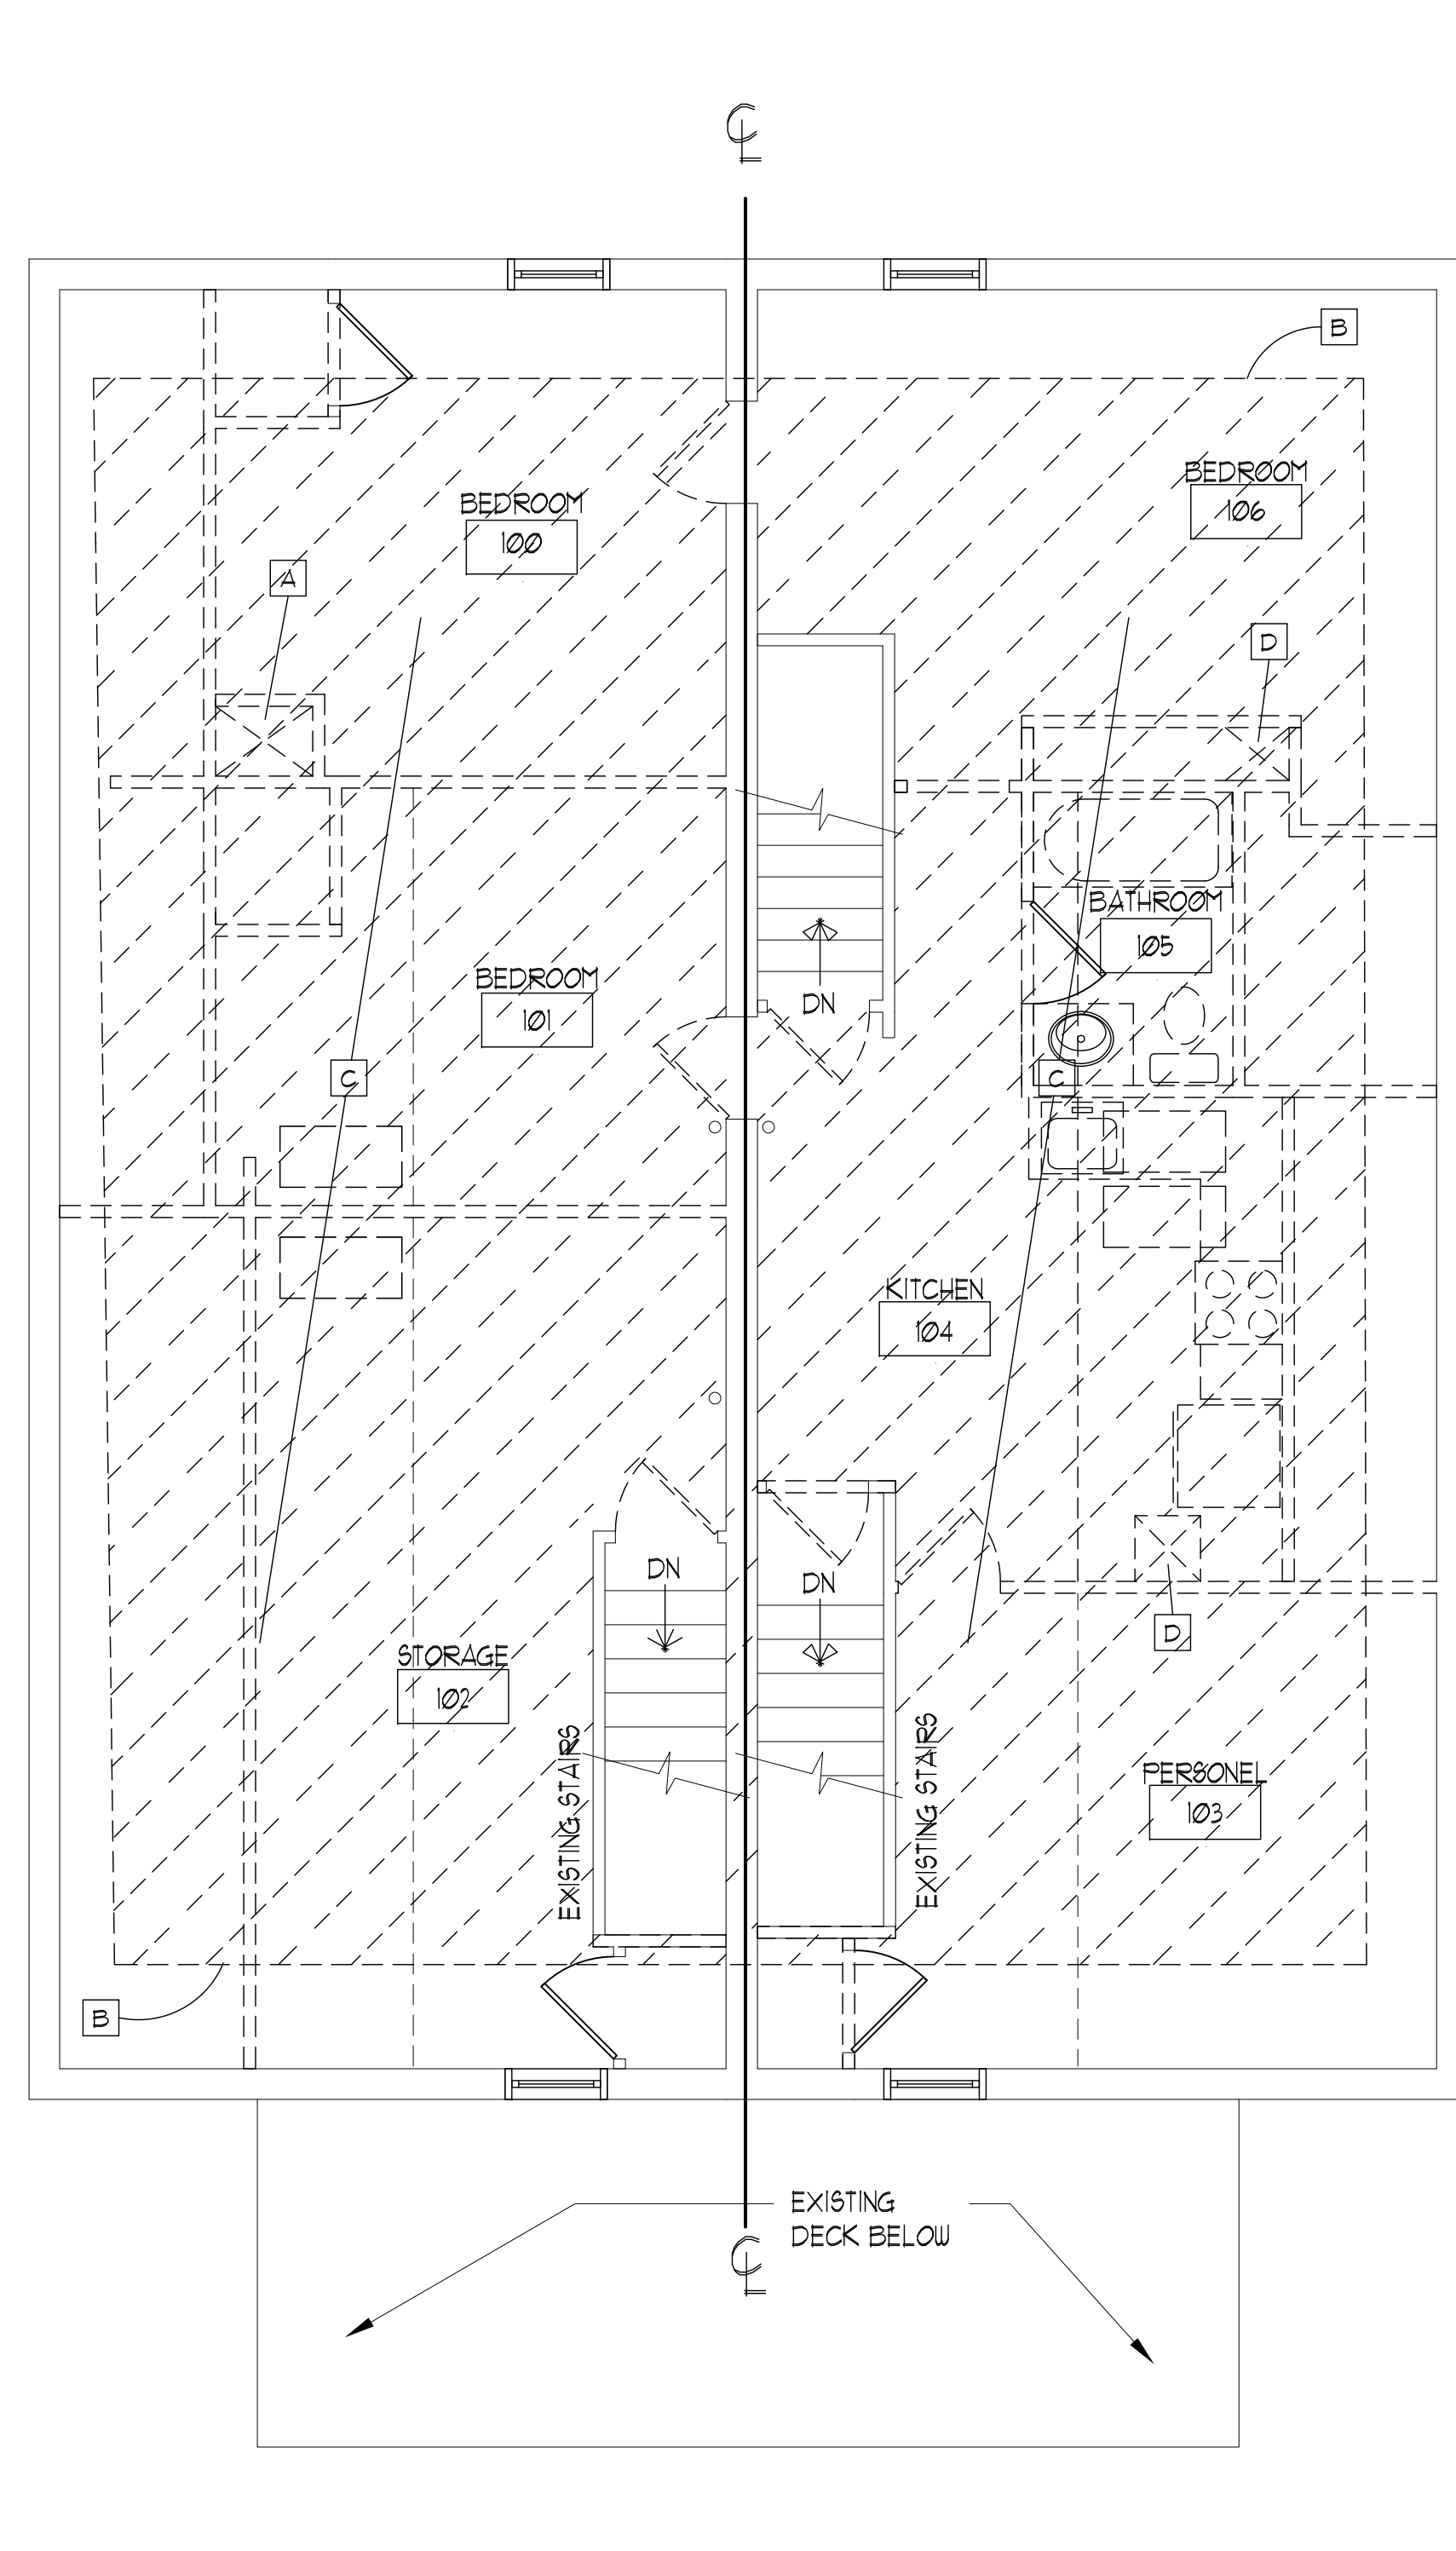

**1 DEMOLITION PLAN - THIRD FLOOR**

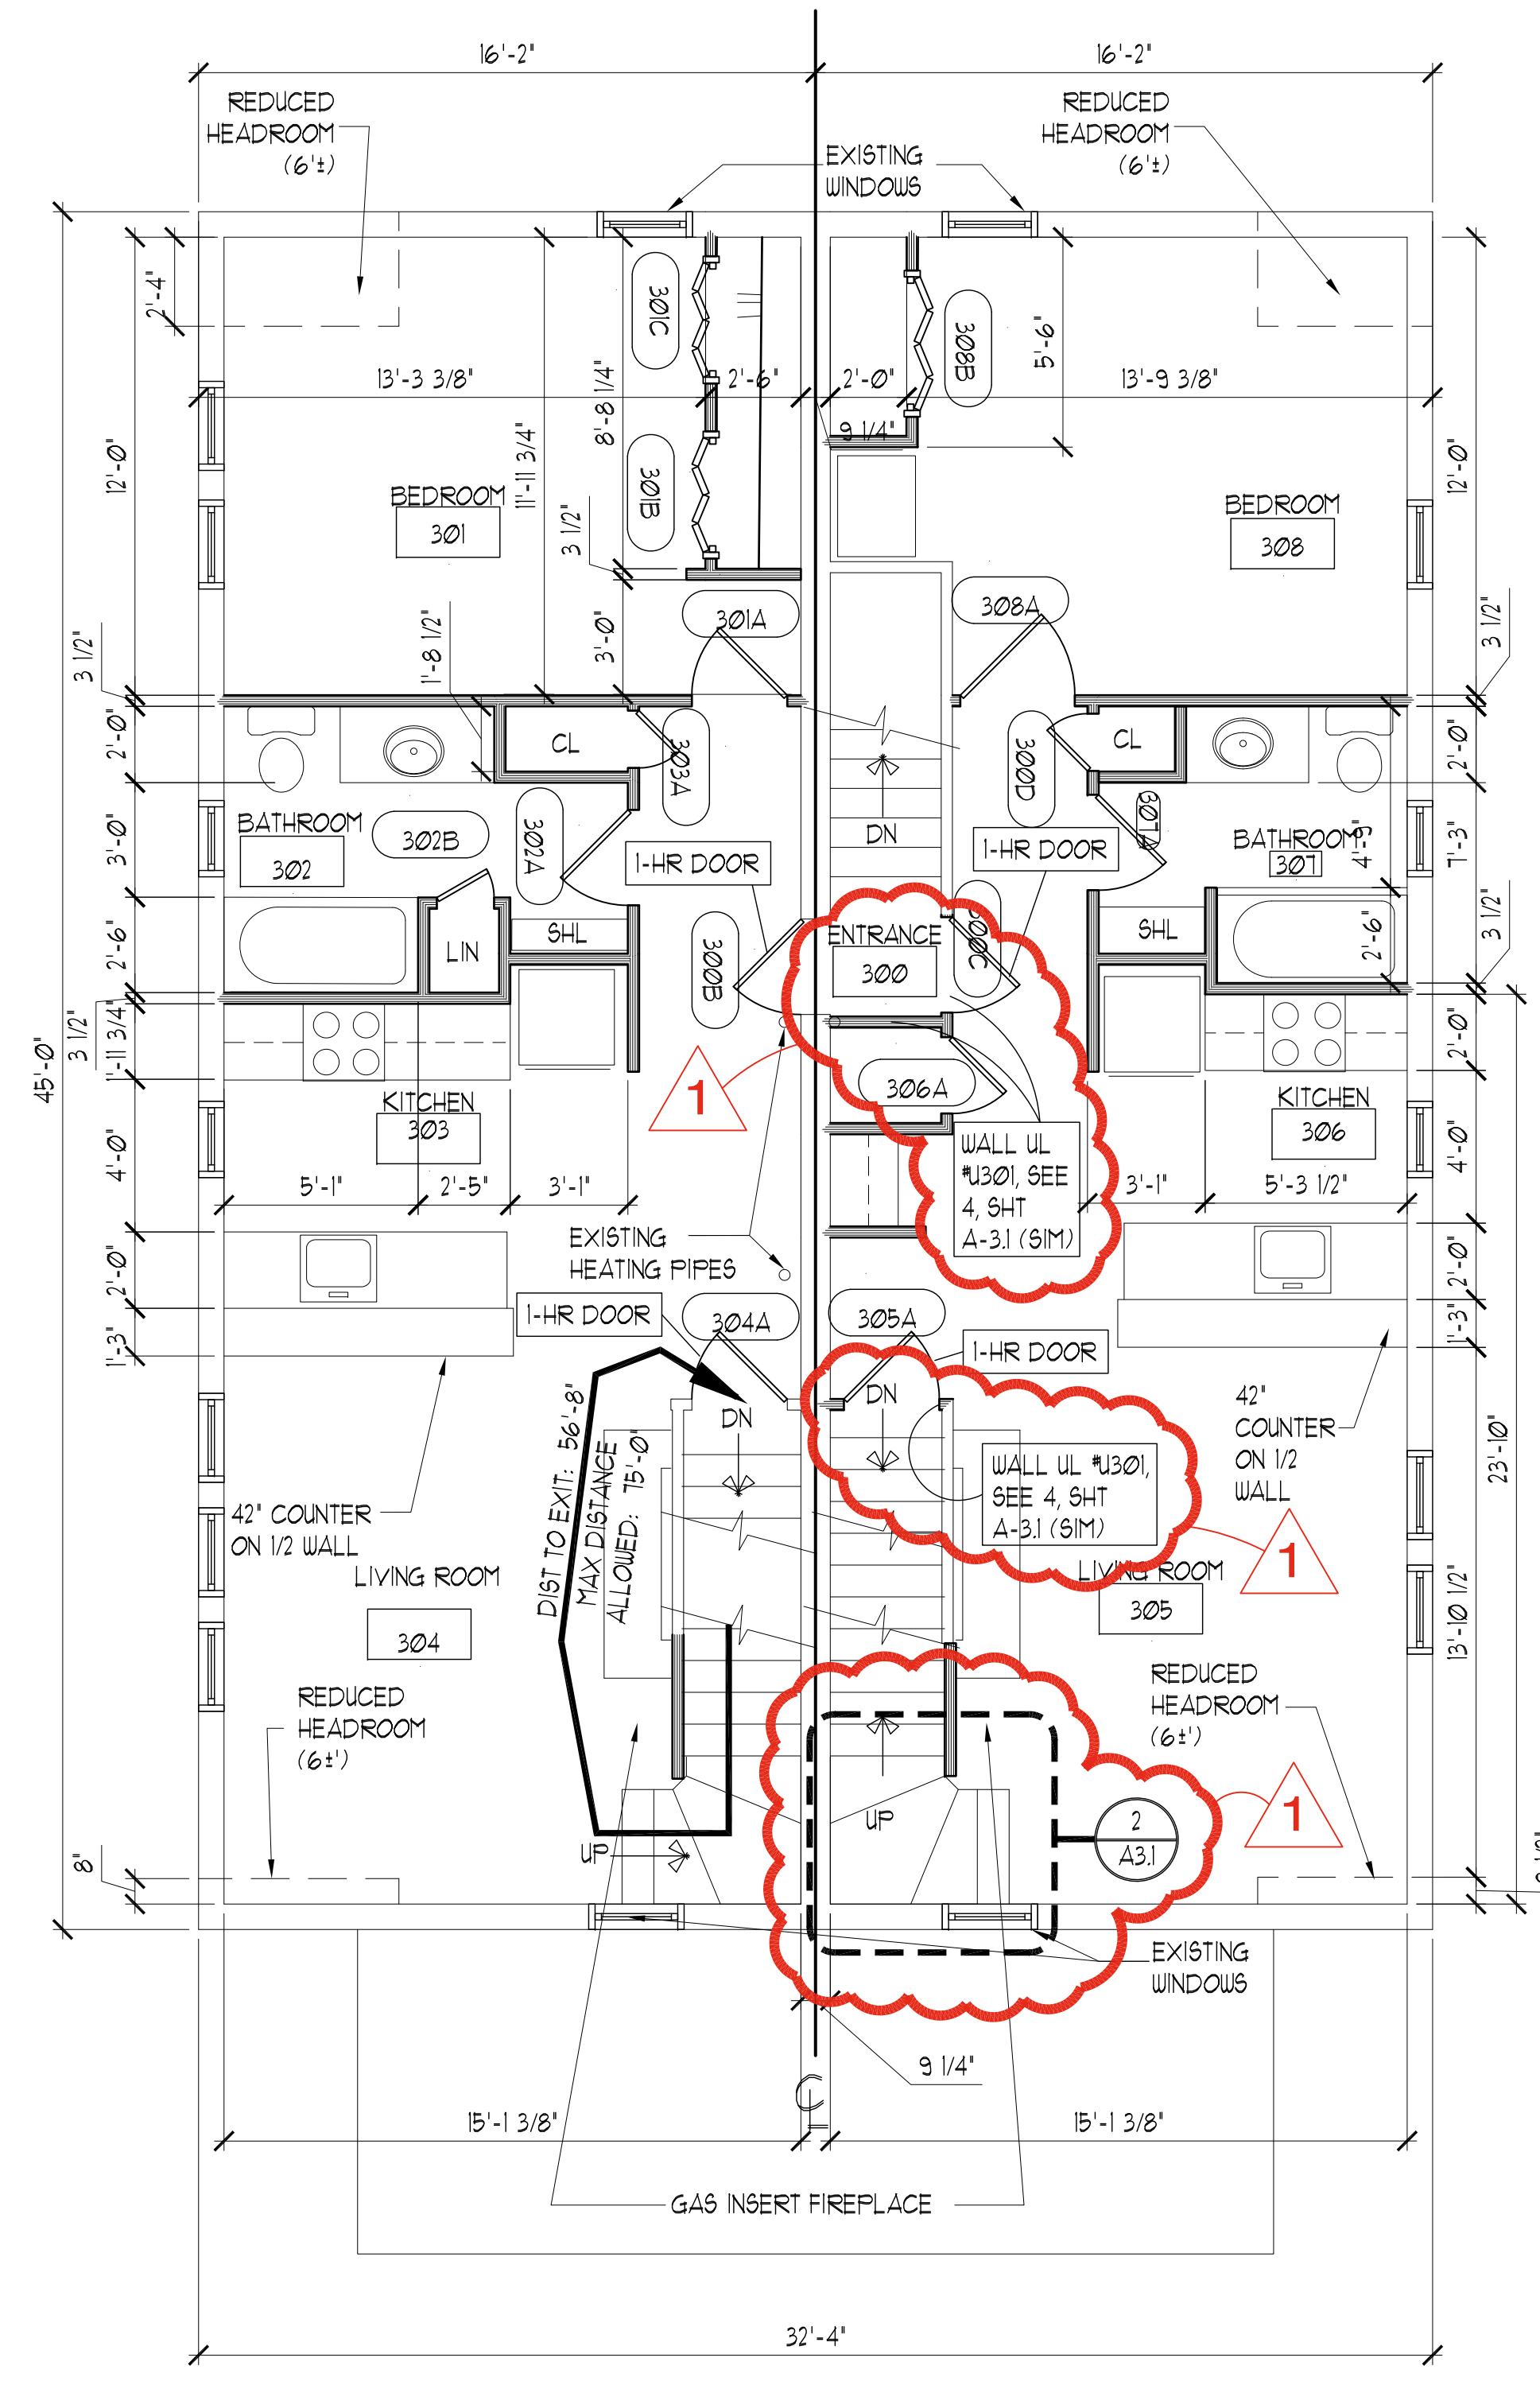

**2 FLOOR PLAN - THIRD FLOOR**

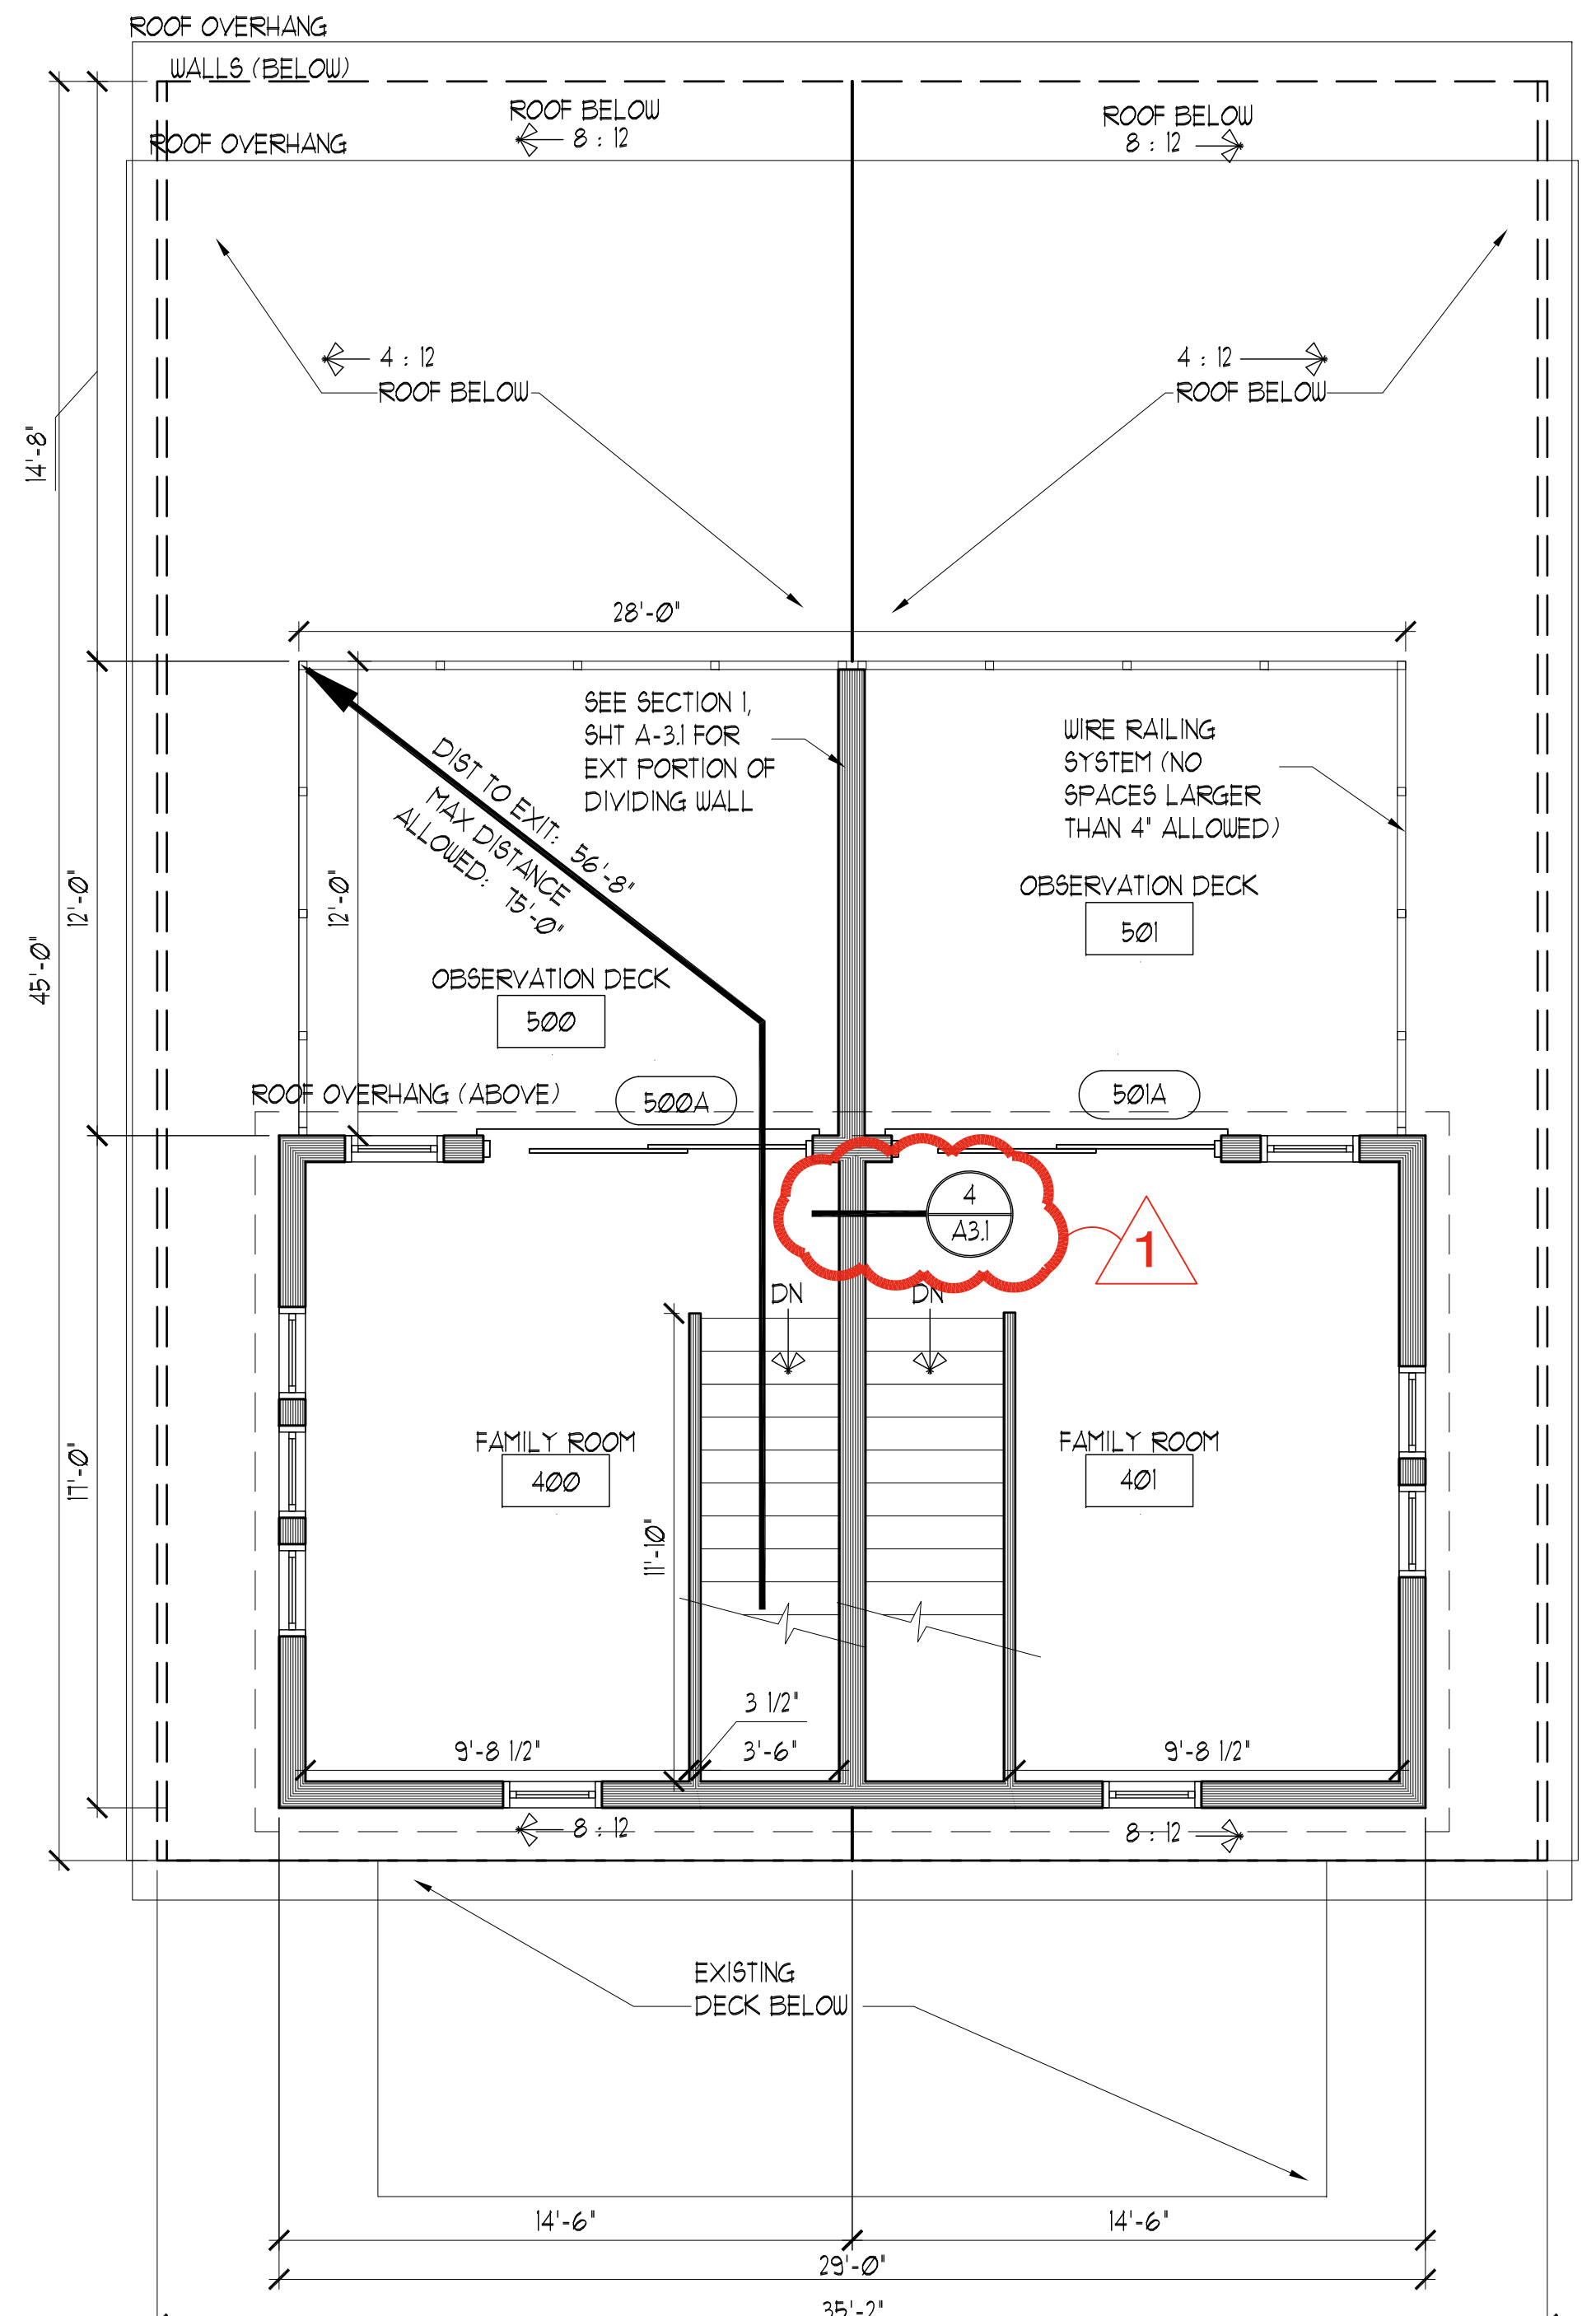

**3 FLOOR PLAN - DECK**