




1 ENLARGED FIRST FLOOR PLAN  
3/16"=1'-0"

2 KEY PLAN  
NTS


- GENERAL NOTES:**
- ALL DOORS TO BE 1'-0" TO CENTERLINE OF DOOR UNLESS OTHERWISE NOTED
  - PROVIDE POLY VARIOUS BARRIER BEHIND GYPSUM BOARD ON POOL SIDE OF ALL INTERIOR WALLS & CEILING AT POOL/SPA
  - PROVIDE CERAMIC BOARD BEHIND ALL WALL TILE
  - POOL AND EQUIPMENT IS DESIGN BUILT WITH ALL RELATED CONNECTIONS. POOL DETAILS BY POOL SUBCONTRACTOR PROVIDE COMPLETE SHOP DRAWINGS TO BE SUBMITTED TO STATE DEPARTMENT OF RESOURCES FOR APPROVAL AND COORDINATION OF ALL TRADES AND FOR ALL CONNECTIONS
  - SEE SHEET K10 FOR KITCHEN AND BUFFET EQUIPMENT SCHEDULE
  - ALL COLUMNS TO BE REBARRED WITH 4#16, METAL STUD & GYPSUM BOARD AS POSSIBLE TO MAINTAIN MAX SPACE IN THE ROOM. ALIGN GYPSUM BOARD WITH ANY ADJACENT WALLS AS REQUIRED. SEE TYPICAL DETAILS FOR INTENT
  - IF COLUMNS ARE WITHIN A RATED WALL, THE INTEGRITY OF THE RATING MUST BE MAINTAINED. RIM THE REQUIRED GYPSUM BOARD FOR EACH SIDE OF THE WALL AROUND COLUMNS.
  - ALL RATED SEPARATION WALLS MUST BE INSTALLED UP TO UNDER SIDE OF DECK
  - ALL PERIMETER WALLS TO REBARRED, ELECTRICAL, POOL, HEATING ROSES, KITCHEN, GUEST, LAUNDRY, LINEN, LOBBY AND BETWEEN HEARTH ROOM AND BACK OF HOUSE ARE REQUIRED TO BE FULL HEIGHT
  - INSTALL POOL WINDOW ROAVES TO FACE OF GYPSUM BOARD POOL SIDE

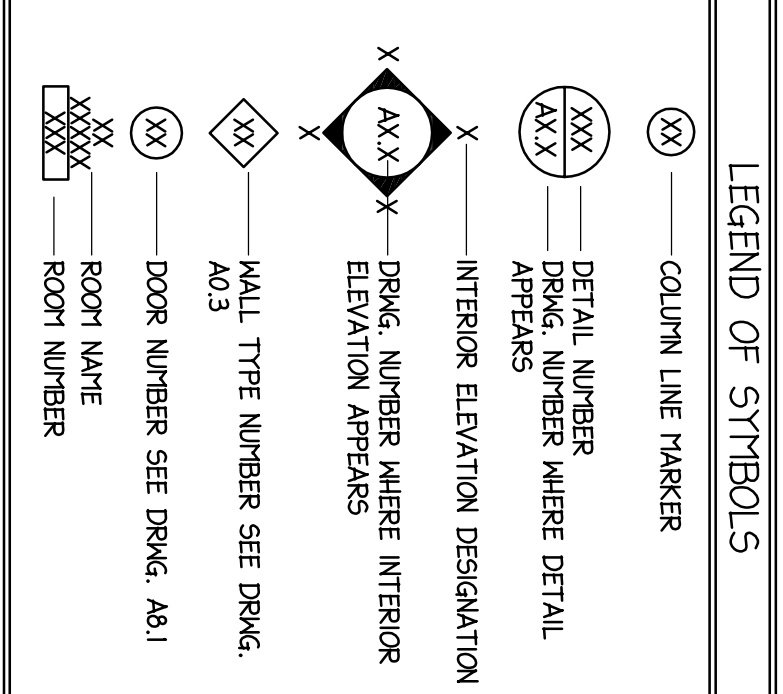

**ISSUED FOR  
CONSTRUCTION - 11/05/07**

NO.	REVISION	DATE
SCALE: As Noted		
DATE:	DRAWN BY: AVS	
	CHECKED BY: JR	

▽ PERMIT REVIEW CORRECTIONS 1-16-08

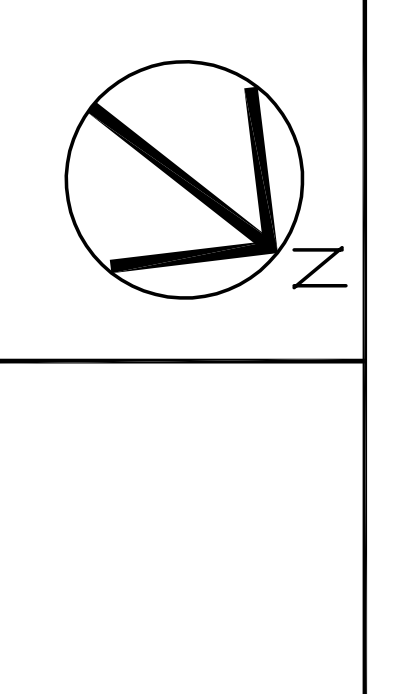

**PROJECT**  
**RESIDENCE INN  
BY MARRIOTT**

PORTLAND, ME  
JOB# 802

**TITLE**  
**FIRST FLOOR  
PUBLIC SPACE  
ENLARGED PLAN**

**GROUP ONE**  
21 W. THIRD STREET, BOSTON, MA 02127  
TEL: (617)288-7000 FAX: (617)288-0209

**A1.6**  
DRAWING NO.