



1 FORE STREET ELEVATION
SCALE: 3/32" = 1'-0"




2 HANCOCK STREET ELEVATION
SCALE: 3/32" = 1'-0"

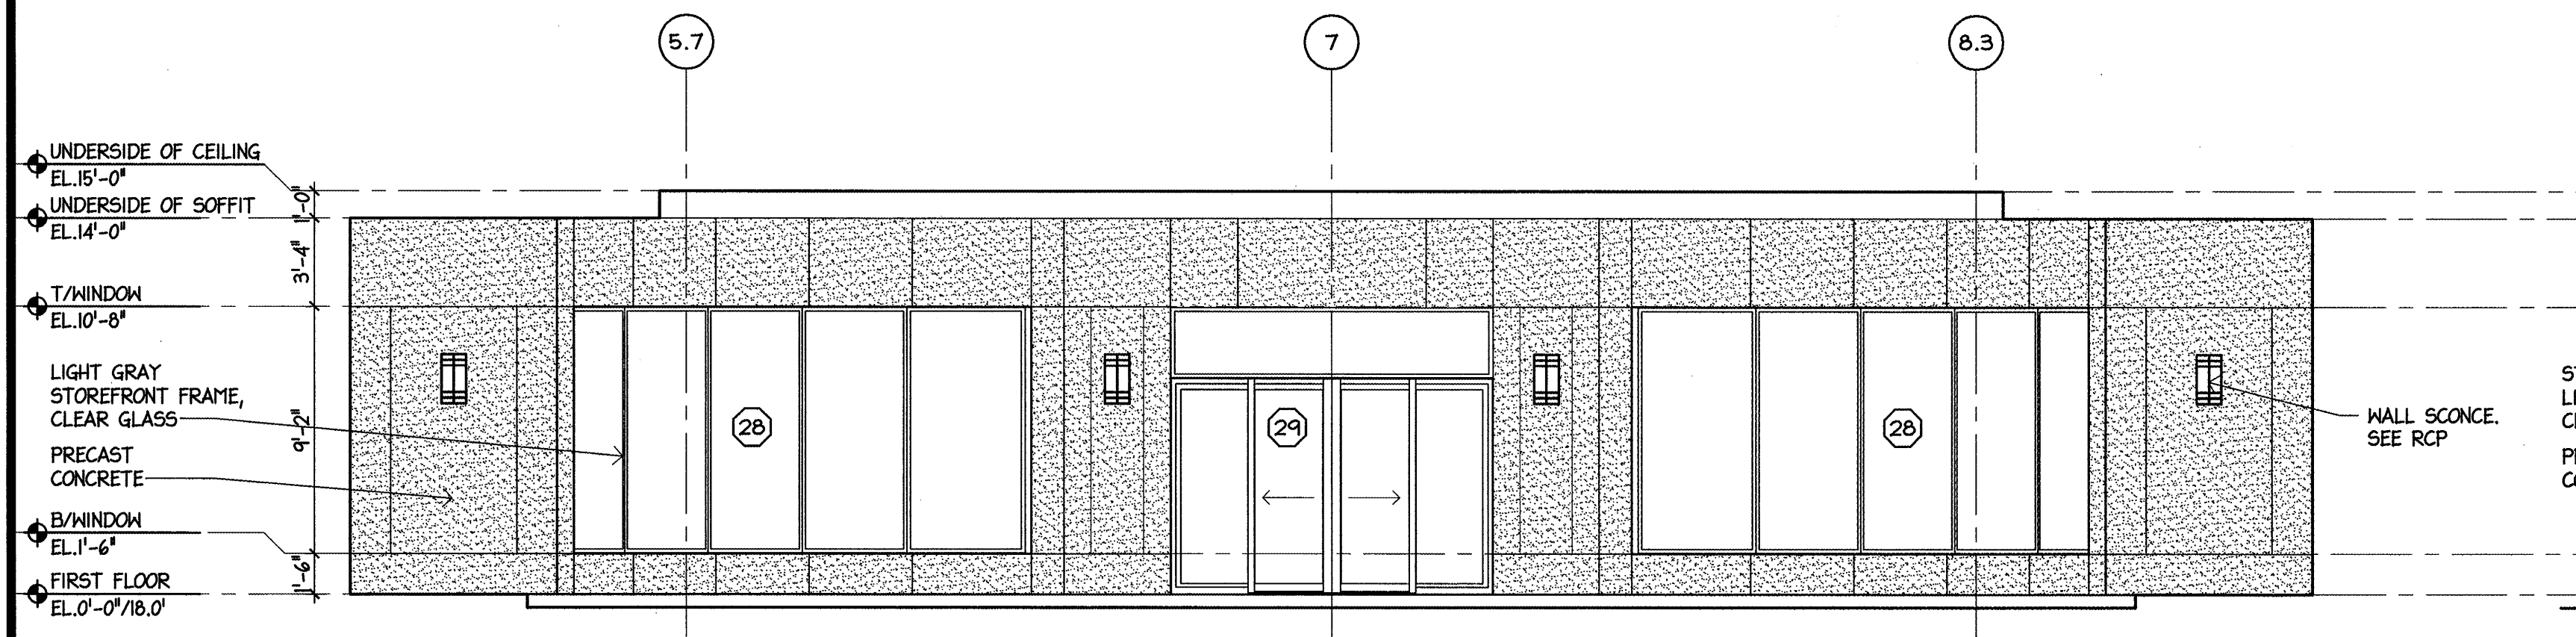

3 VEHICULAR ENTRY - FRONT ELEVATION
SCALE: 3/16" = 1'-0"

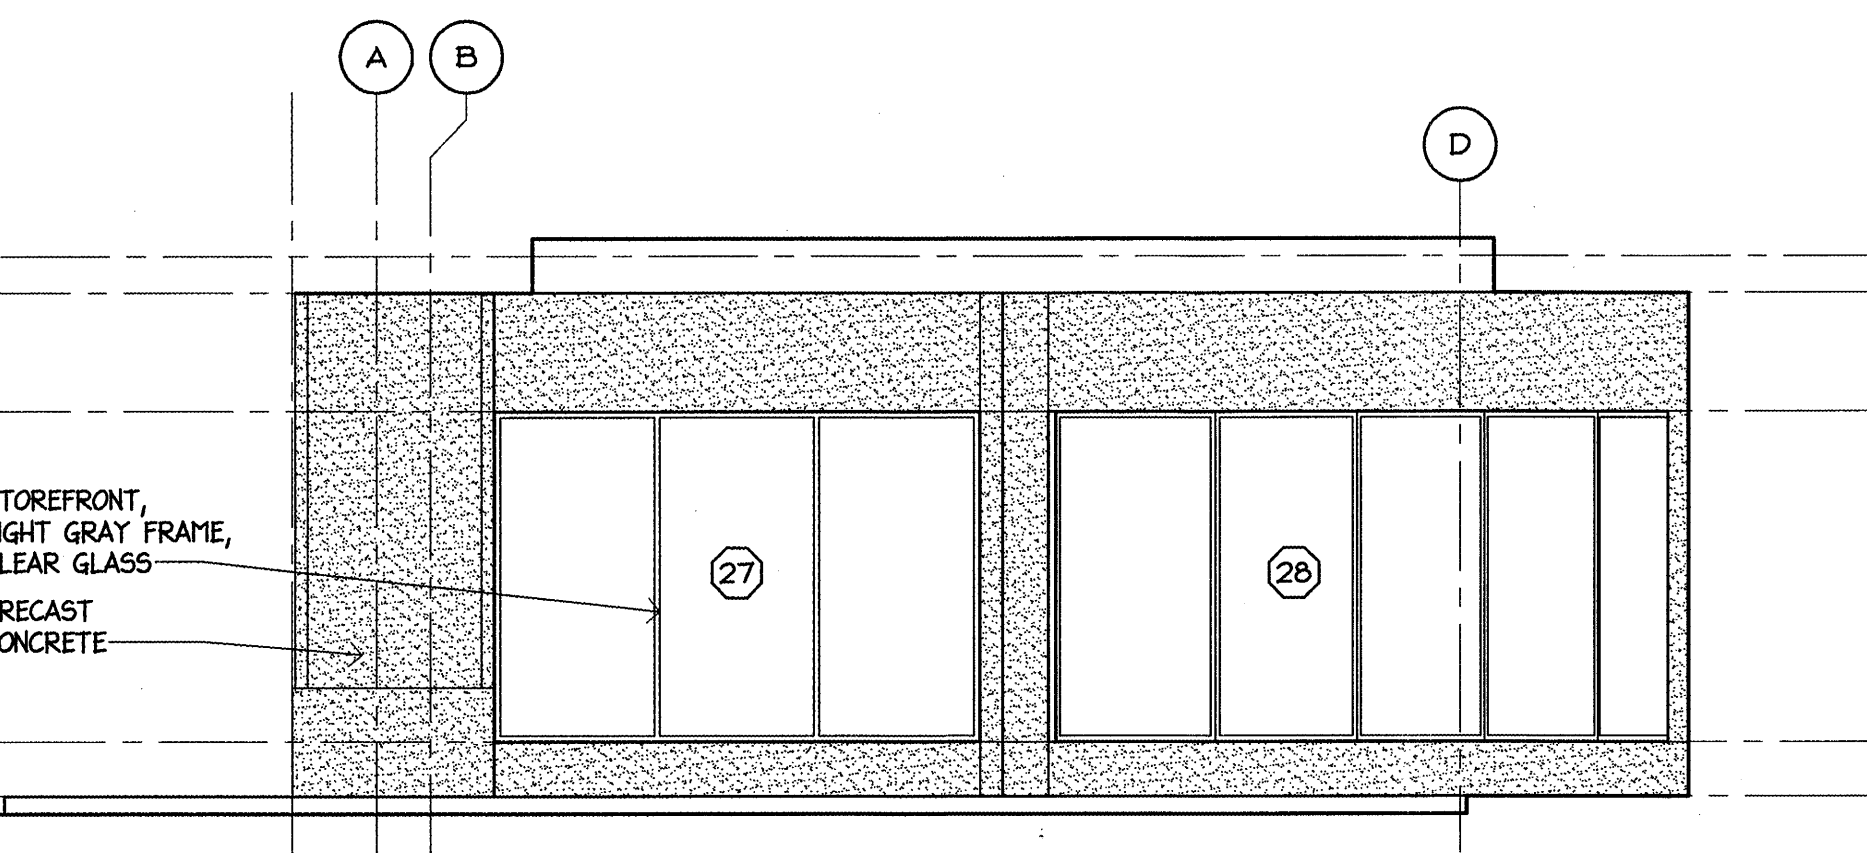

4 VEHICULAR ENTRY - SIDE ELEVATION
SCALE: 3/16" = 1'-0"

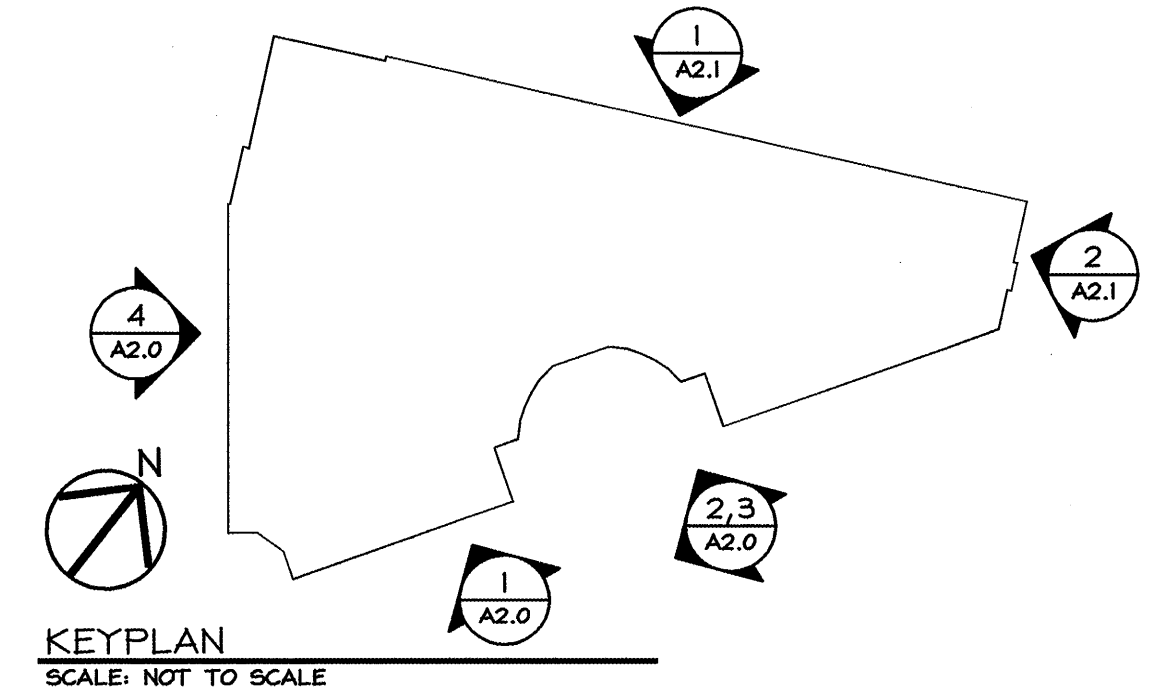

KEYPLAN
SCALE: NOT TO SCALE

LEGEND OF SYMBOLS	
(XX)	COLUMN LINE MARKER
(●)	FLOOR LINE MARKER
(XXX AX.X)	BUILDING SECTION DESIGNATION DRWG. NUMBER WHERE SECTION APPEARS
(XXX AX.X)	DETAIL NUMBER DRWG. NUMBER WHERE DETAIL APPEARS
(XXX AX.X)	BUILDING ELEVATION DESIGNATION DRWG. NUMBER WHERE ELEVATION APPEARS
(XX)	WINDOW TAG SEE SCHEDULE A8.0


- NOTES:
- (1) SATELLITE DISH MOUNTED TO PARAPET WALL - VERIFY ACCEPTABILITY OF LOCATION WITH MANUFACTURER - MOUNT AS HIGH ON WALL AS POSSIBLE WITHOUT CONFLICTING WITH EAVES AND PROVIDE BLOCKING FOR MOUNTING - SET ANGLE OF DISH PER MANUFACTURER'S REQUIREMENTS
 - (2) GENERAL CONTRACTOR TO SUBMIT SAMPLES OF ALL FINISHES FOR REVIEW
 - (3) TEMPERED GLASS AT ALL DOORS AND WINDOWS ADJACENT TO DOORS AND WITHIN 24" OF DOORS AND WINDOWS WITH A SILL HEIGHT OF 18" OR LESS
 - (4) SEE A2.2 FOR EXTERIOR FINISH SCHEDULE

PERMIT ISSUE - 09/27/07

NO.	REVISION	DATE

SCALE: As Noted
DATE:

DRAWN BY: AVS/ES
CHECKED BY: JR

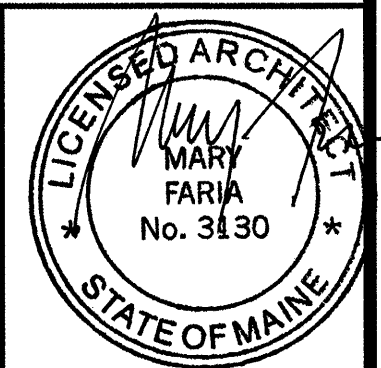

PROJECT

**RESIDENCE INN
BY MARRIOTT**

PORTLAND, ME

JOB# 802

TITLE

**EXTERIOR
ELEVATIONS**

GROUP ONE
21 W. THIRD STREET, BOSTON, MA 02127
TEL: (617)268-7000 FAX: (617)268-0209

DRAWING NO.

