




1 REAR ELEVATION  
SCALE: 3/32" = 1'-0"

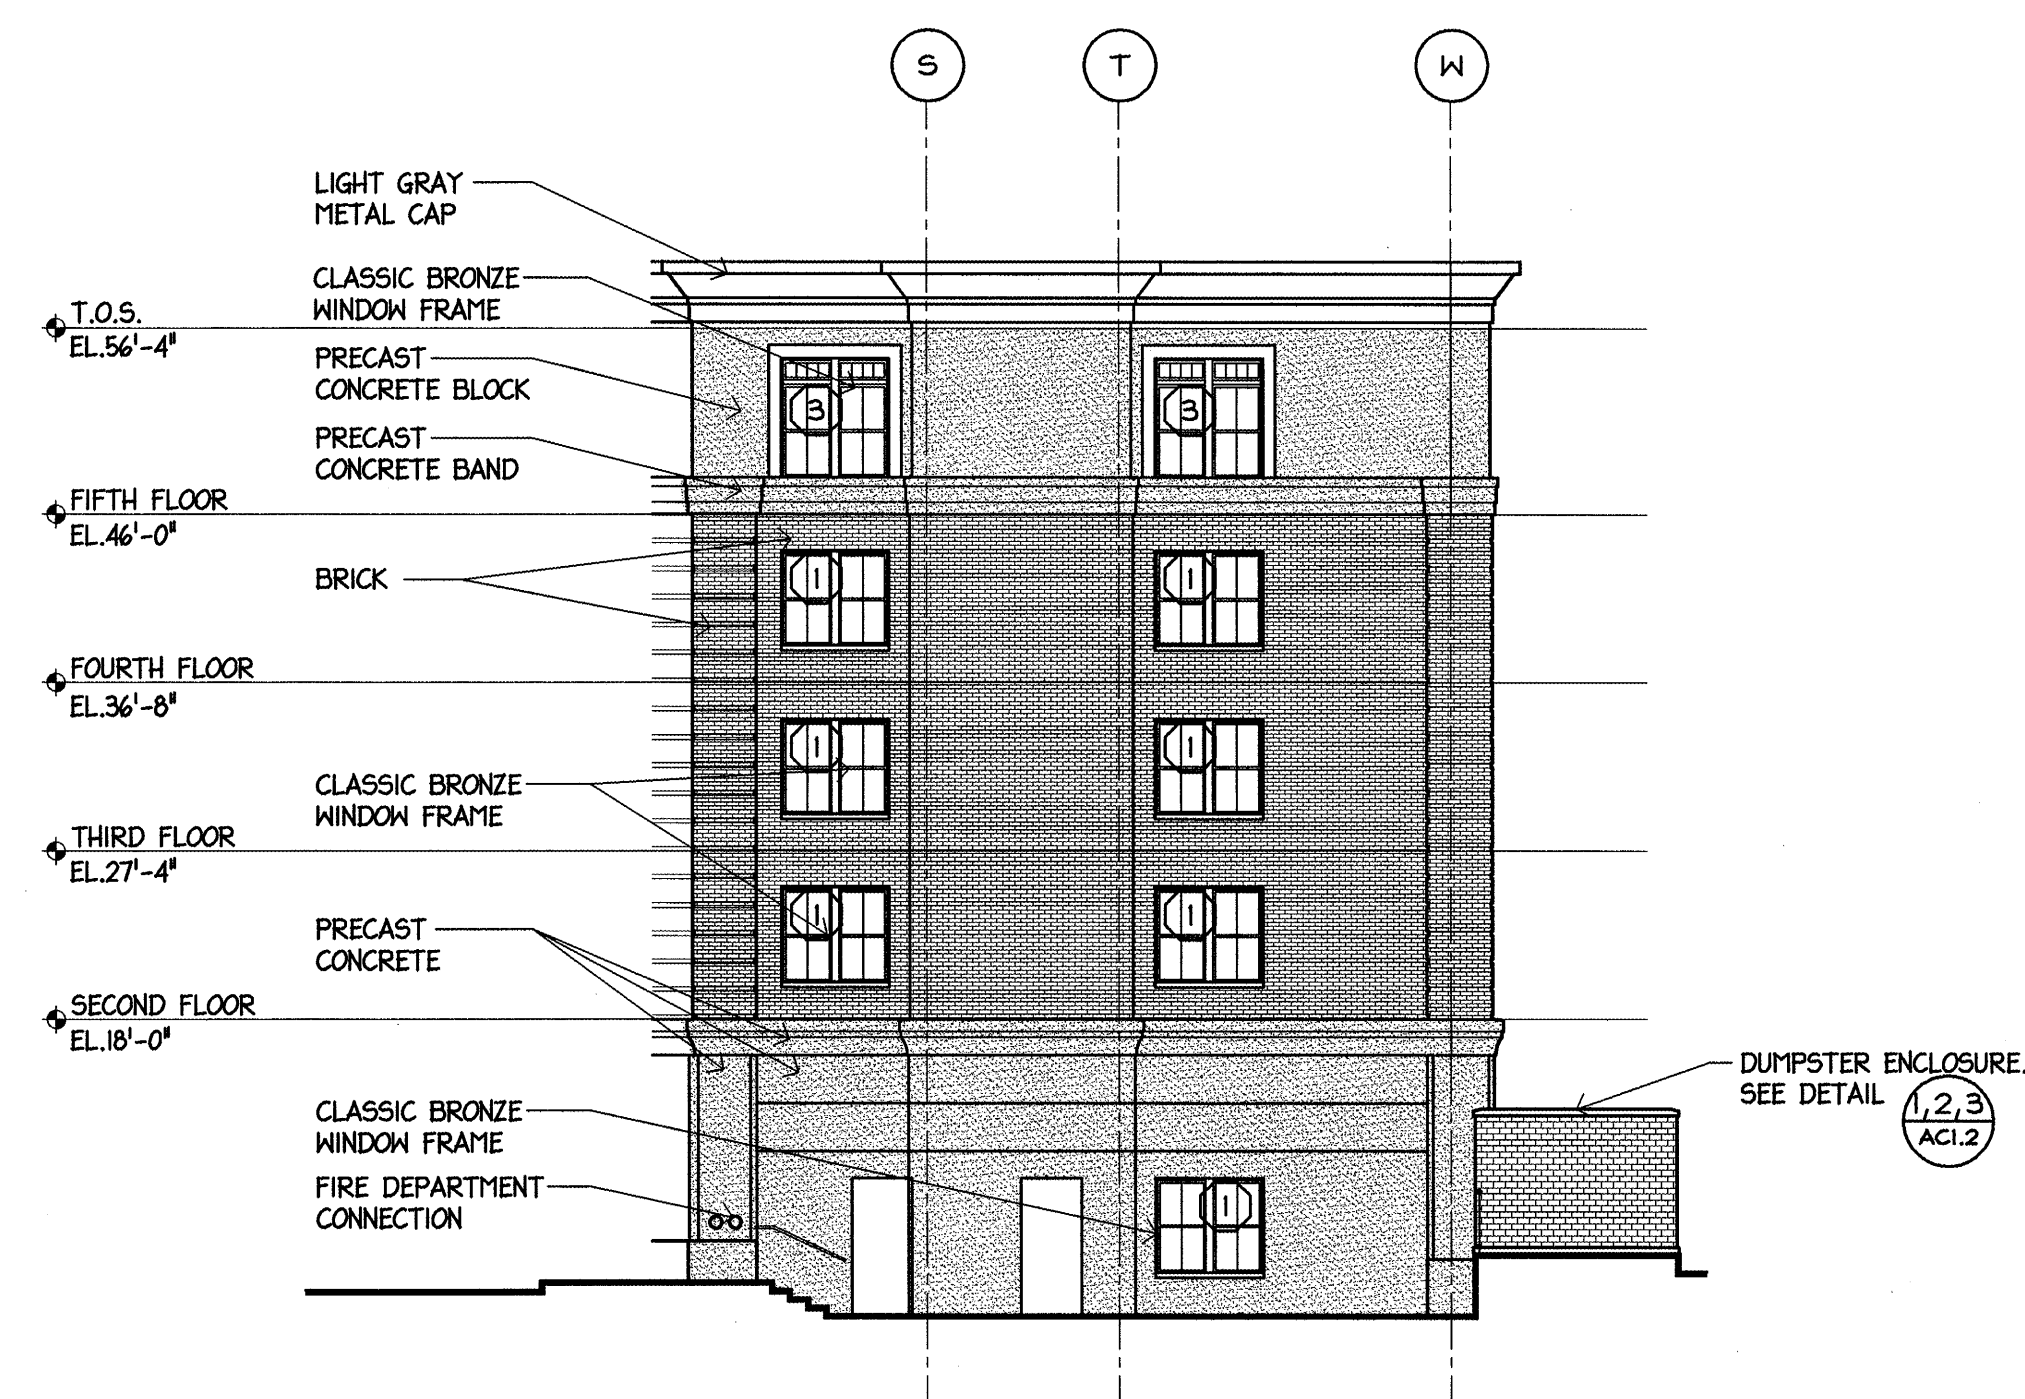

2 SIDE ELEVATION  
SCALE: 3/32" = 1'-0"

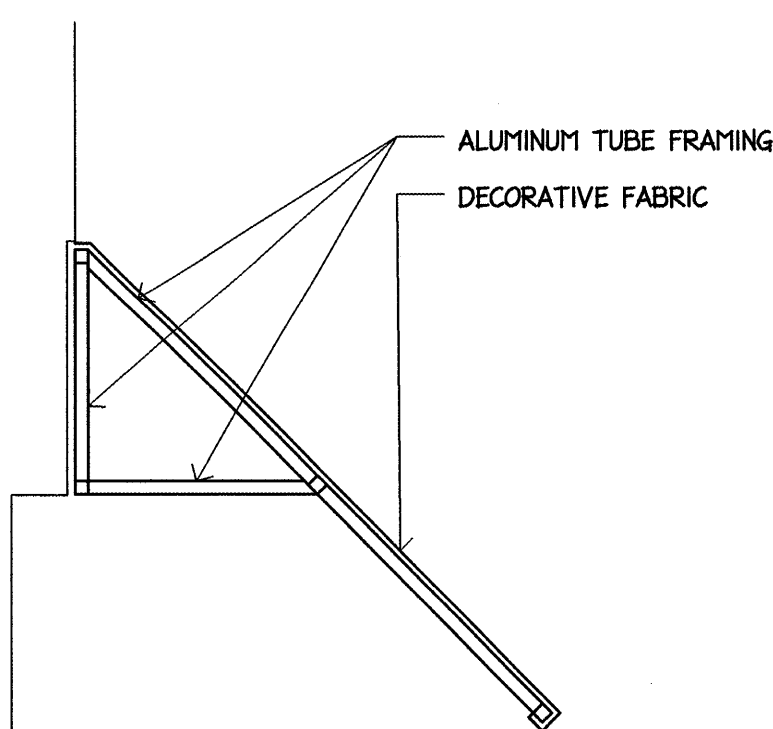

3 OPENING DETAIL  
SCALE: 1/2" = 1'-0"

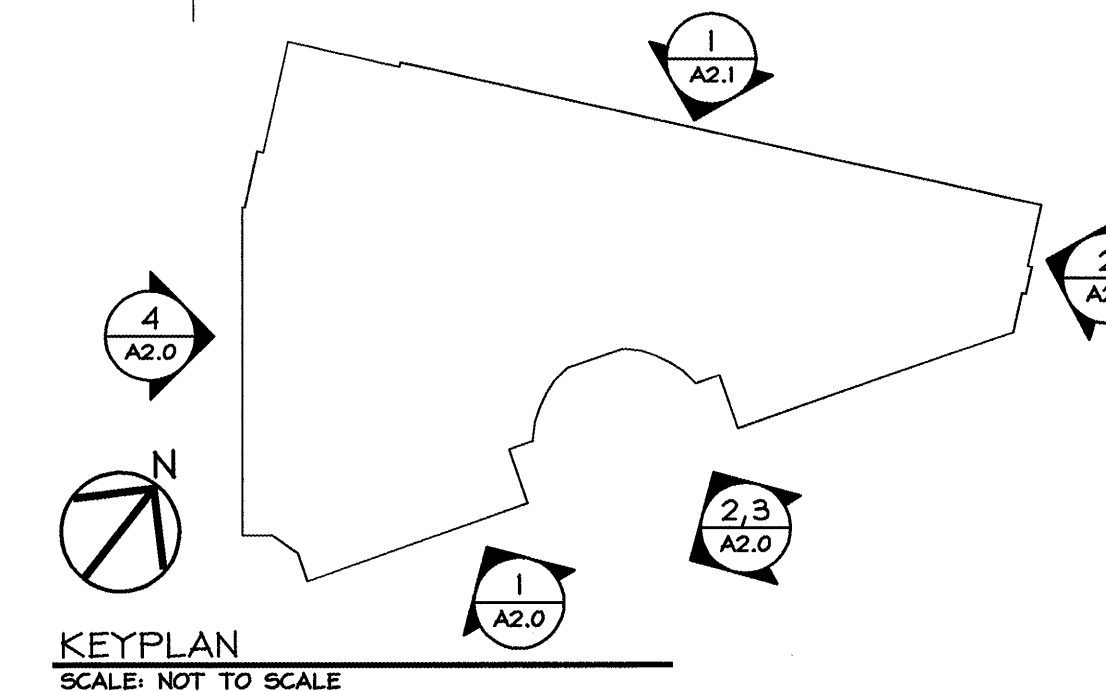


LEGEND OF SYMBOLS	
(XX)	COLUMN LINE MARKER
⊙	FLOOR LINE MARKER
XXX AX.X	BUILDING SECTION DESIGNATION DRWG. NUMBER WHERE SECTION APPEARS
XXX AX.X	DETAIL NUMBER DRWG. NUMBER WHERE DETAIL APPEARS
XXX AX.X	BUILDING ELEVATION DESIGNATION DRWG. NUMBER WHERE ELEVATION APPEARS
(XX)	WINDOW TAG SEE SCHEDULE A6.0

- NOTES:
- (1) SATELLITE DISH MOUNTED TO PARAPET WALL - VERIFY ACCEPTABILITY OF LOCATION WITH MANUFACTURER - MOUNT AS HIGH ON WALL AS POSSIBLE WITHOUT CONFLICTING WITH EAVES AND PROVIDE BLOCKING FOR MOUNTING - SET ANGLE OF DISH PER MANUFACTURER'S REQUIREMENTS
  - (2) GENERAL CONTRACTOR TO SUBMIT SAMPLES OF ALL FINISHES FOR REVIEW
  - (3) TEMPERED GLASS AT ALL DOORS AND WINDOWS ADJACENT TO DOORS AND WITHIN 24" OF DOORS AND WINDOWS WITH A SILL HEIGHT OF 18" OR LESS
  - (4) SEE A2.2 FOR EXTERIOR FINISH SCHEDULE

PERMIT ISSUE - 09/27/07

NO.	REVISION	DATE
	SCALE: As Noted	DRAWN BY: AVS
	DATE:	CHECKED BY: JR

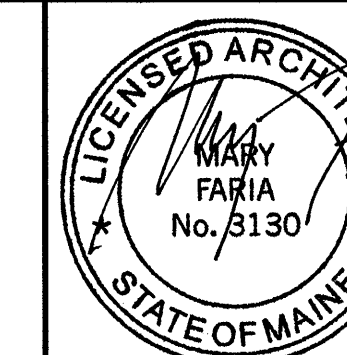

PROJECT

**RESIDENCE INN  
BY MARRIOTT**

PORTLAND, ME


JOB# 802

TITLE

**EXTERIOR  
ELEVATIONS**

**GROUP ONE**  
21 W. THIRD STREET, BOSTON, MA 02127  
TEL: (617)268-7000 FAX: (617)268-0209

DRAWING NO.

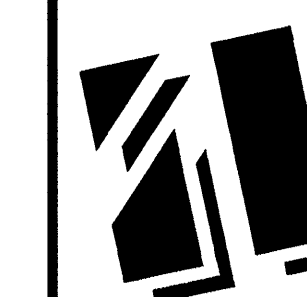

**A2.1**