


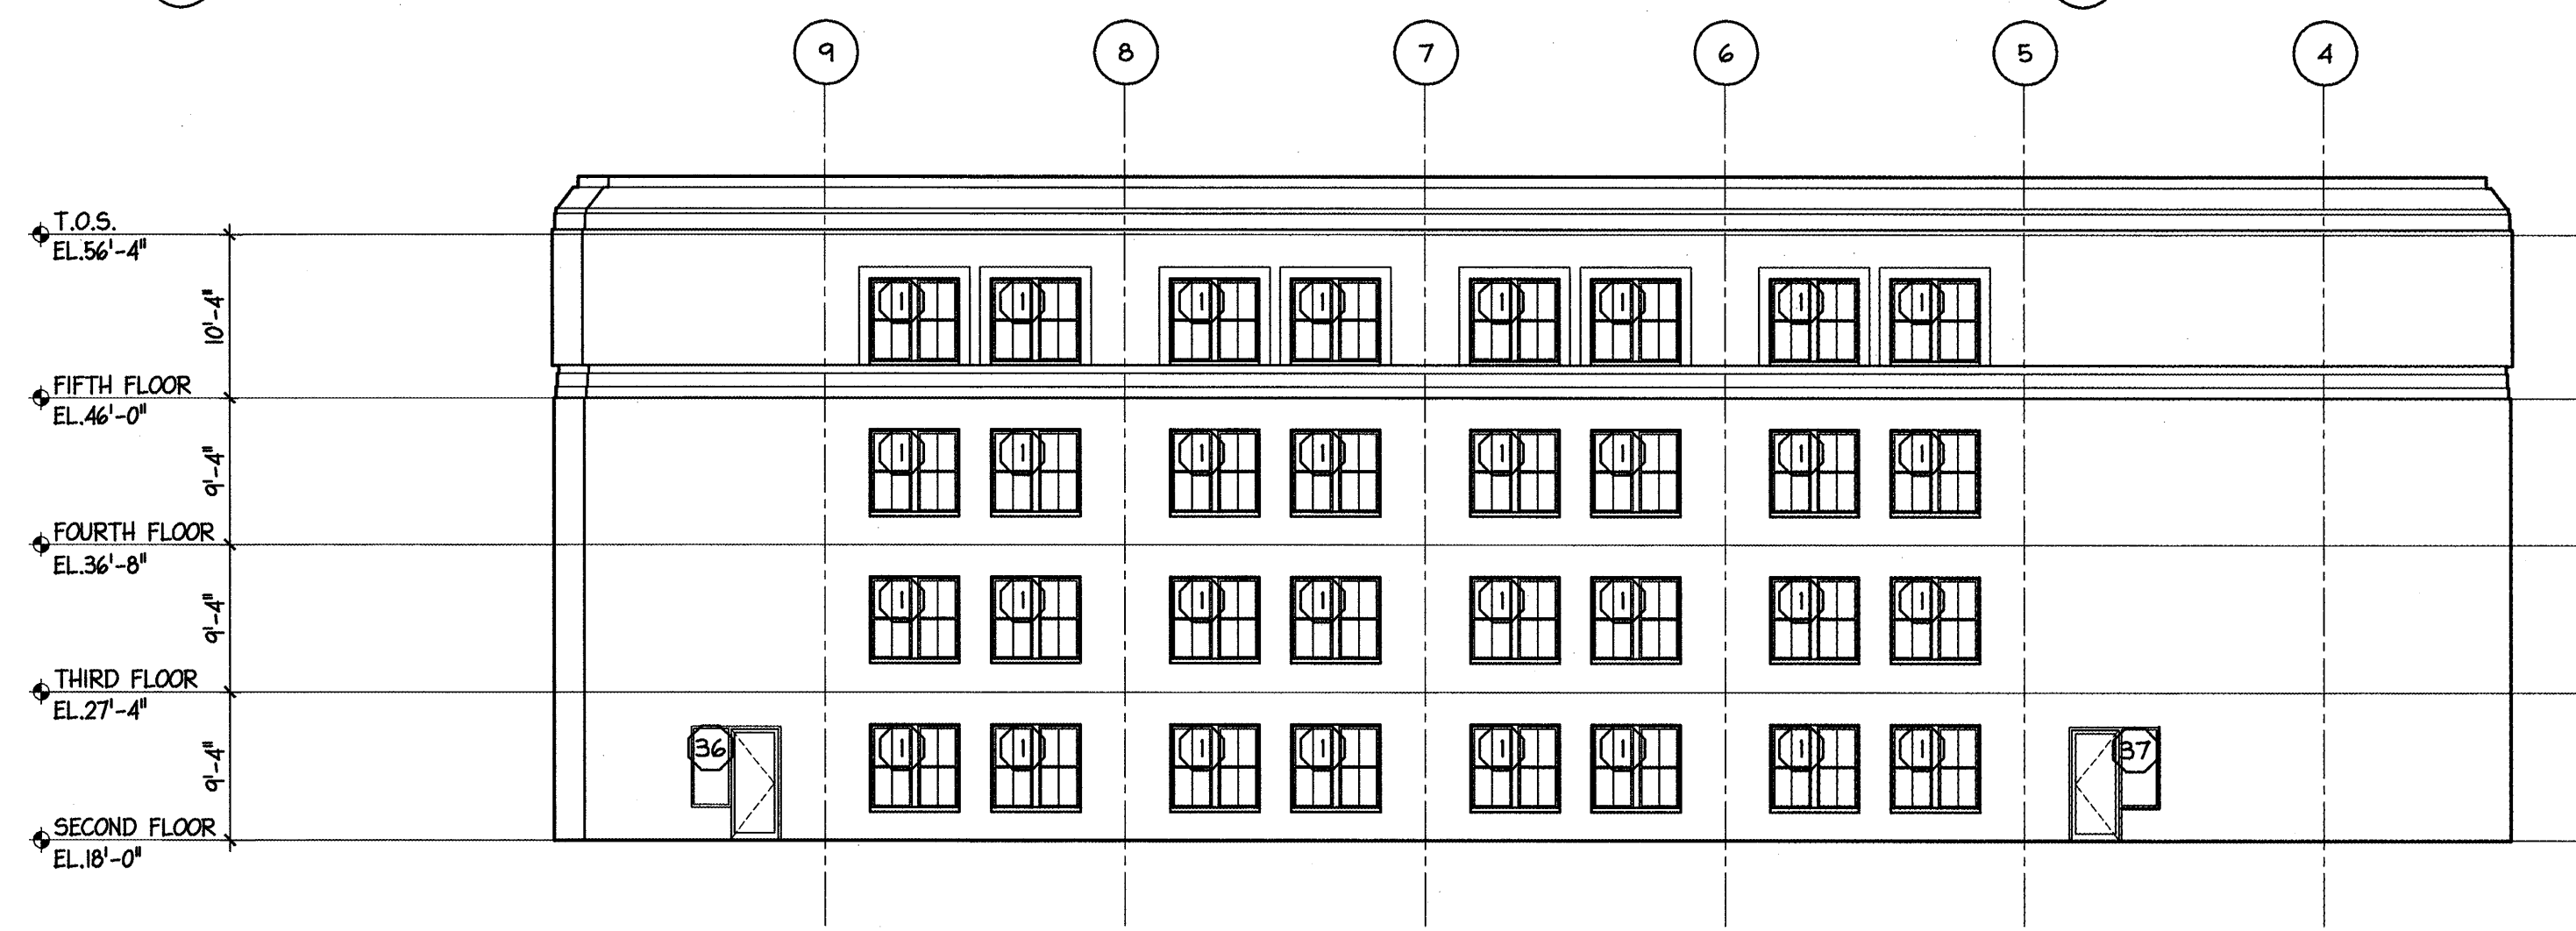


1 COURTYARD ELEVATION  
SCALE: 3/32" = 1'-0"

2 COURTYARD ELEVATION  
SCALE: 3/32" = 1'-0"




3 COURTYARD ELEVATION  
SCALE: 3/32" = 1'-0"

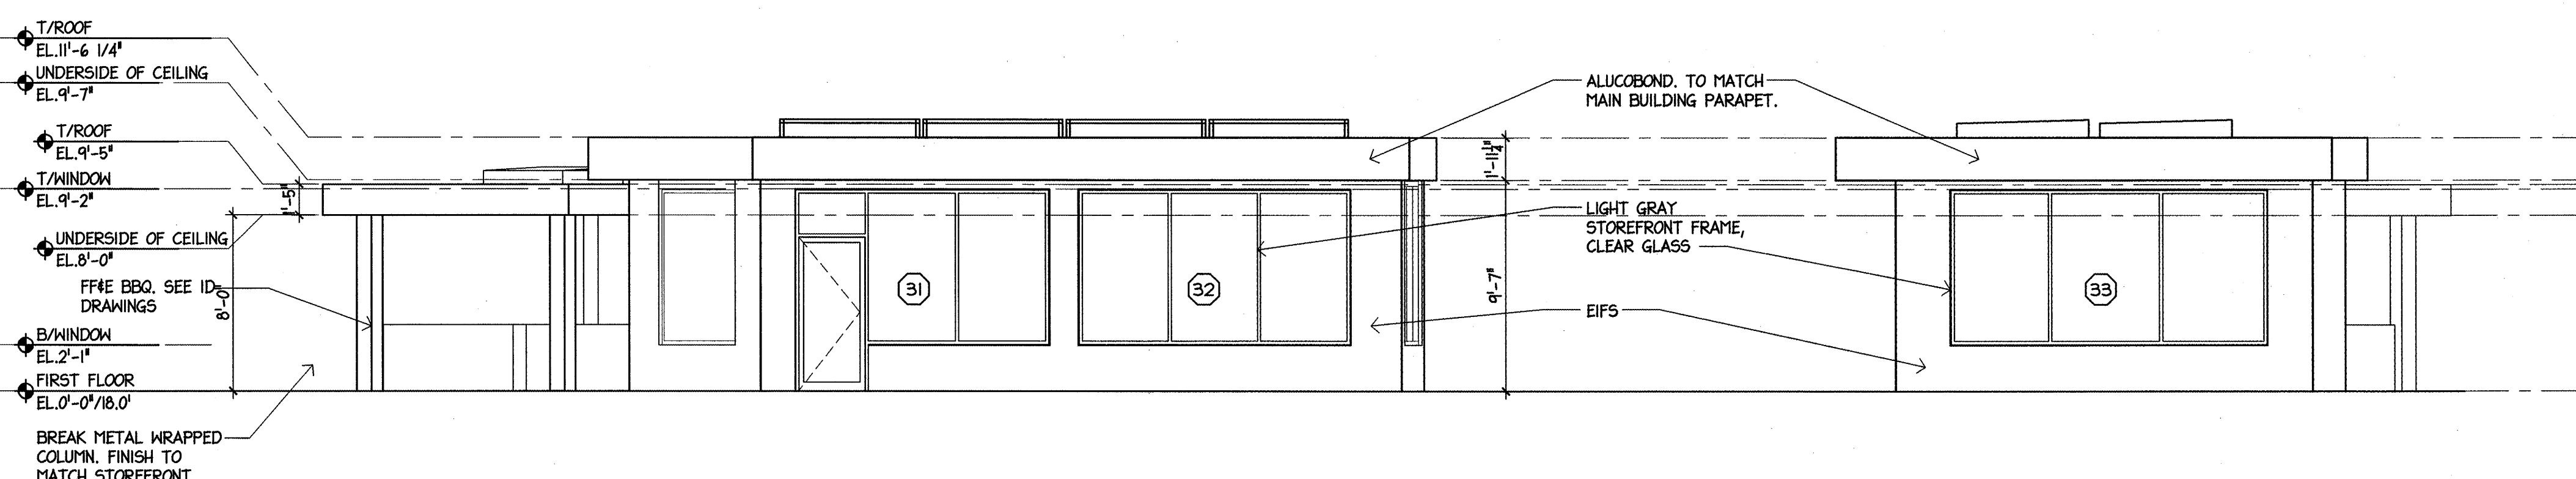

4 STAIR PAVILION AND BBQ KIOSK ELEVATIONS  
SCALE: 3/16" = 1'-0"


5 STAIR PAVILION AND BBQ KIOSK ELEVATIONS  
SCALE: 3/16" = 1'-0"

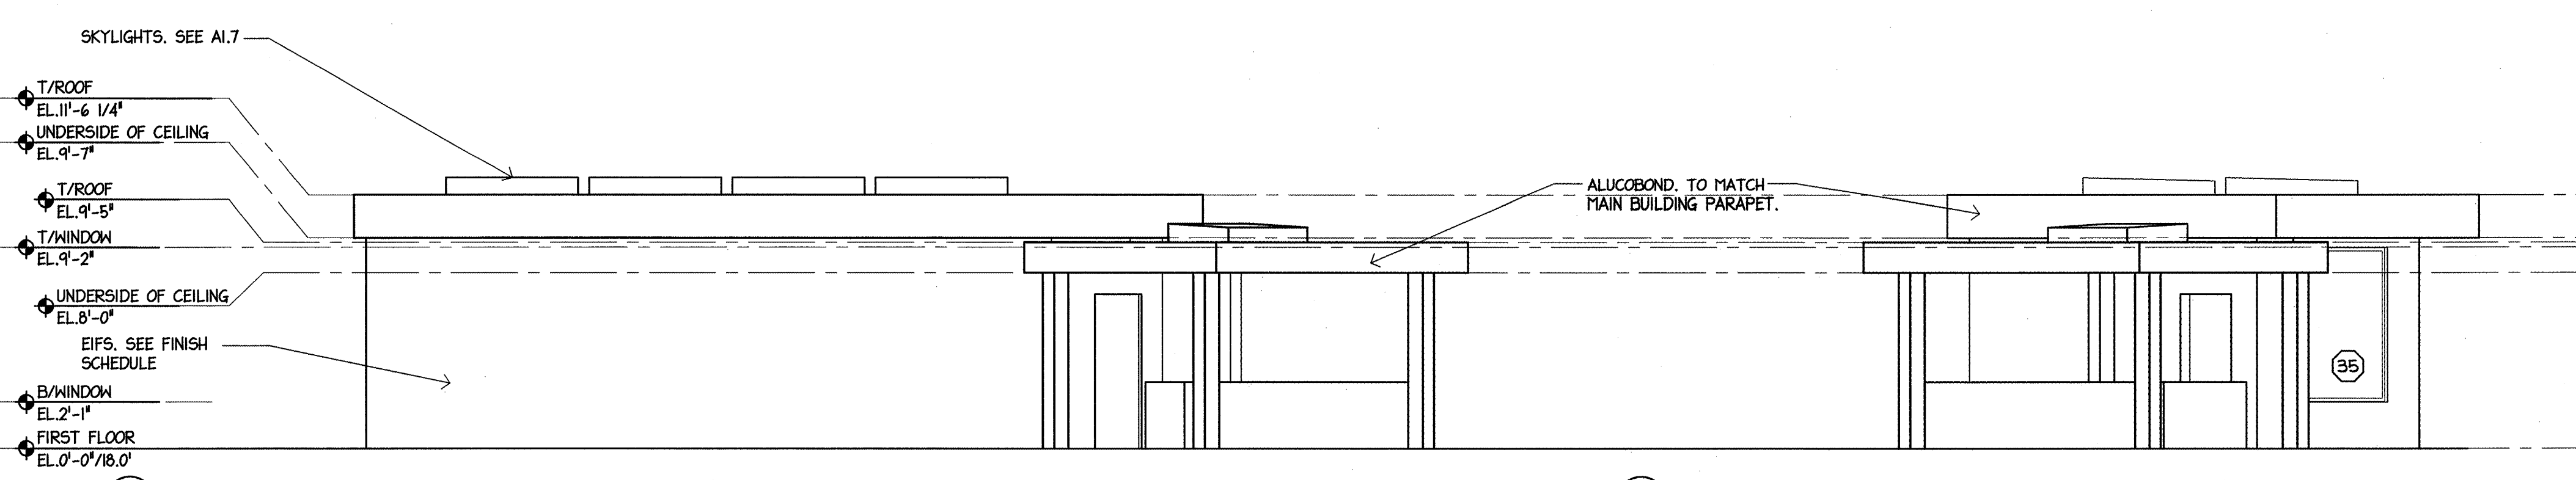

6 STAIR PAVILION AND BBQ KIOSK ELEVATIONS  
SCALE: 3/16" = 1'-0"

7 STAIR PAVILION AND BBQ KIOSK ELEVATIONS  
SCALE: 3/16" = 1'-0"

EXTERIOR FINISH SCHEDULE		
#	LOCATION	COLOR
1	METAL PARAPET CAP	ALUCOBOND, COLOR TO MATCH YKK FASHION GRAY V392F217
2	GUESTROOM WINDOW FRAME	YKK CLASSIC BRONZE V39TX418
3	STOREFRONT WINDOW FRAME	YKK FASHION GRAY V392F217
4	CURTAIN WALL FRAME	YKK FASHION GRAY V392F217
5	STOREFRONT GLASS	CLEAR
6	GUESTROOM GLASS	TINTED - LIGHT GRAY
7	CURTAIN WALL GLASS	TINTED - LIGHT GRAY/ SPANDREL-VIRASPAN V948 MEDIUM GRAY
8	BRICK	CONTINENTAL STANDARD MODEL 594
9	PRECAST CONCRETE	RENAISSANCE ADOBE
10	EIFS AT PARAPET	DRYVIT ANTIQUE GRAY #618
11	EIFS AT FIFTH FLOOR	DRYVIT VAN DYKE #110
12	EIFS AT FLOORS 2-4 AND MONUMENTAL STAIR PAVILION	DRYVIT MOCHA #327
13	AWNING FABRIC	FERRARI SOLTIS AIR 90-1106
14	HVAC GRILLE	
15	BOLLARD	HINKLEY HERITAGE MODEL

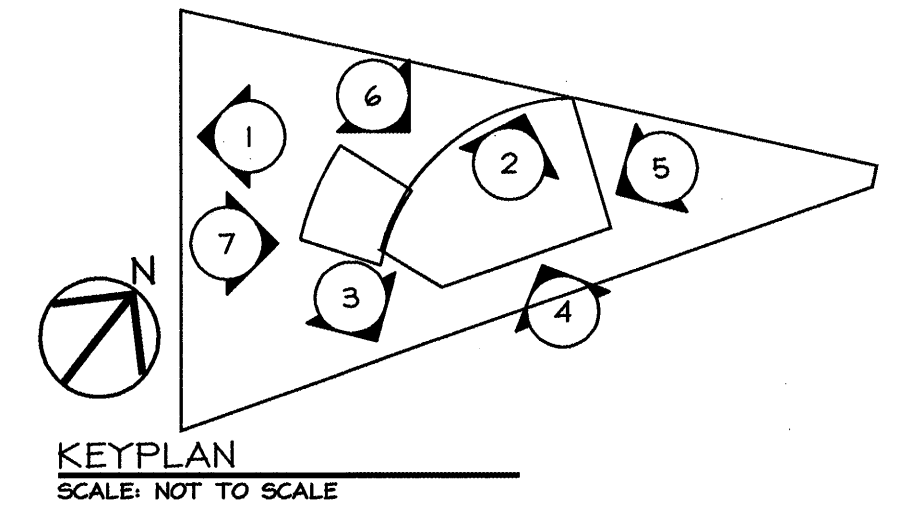


LEGEND OF SYMBOLS	
(XX)	COLUMN LINE MARKER
(●)	FLOOR LINE MARKER
(XXX AX.X)	BUILDING SECTION DESIGNATION DRWG. NUMBER WHERE SECTION APPEARS
(XXX AX.X)	DETAIL NUMBER DRWG. NUMBER WHERE DETAIL APPEARS
(XXX AX.X)	BUILDING ELEVATION DESIGNATION DRWG. NUMBER WHERE ELEVATION APPEARS
(XX)	WINDOW TAG SEE SCHEDULE A8.0

- NOTES:
- (1) SATELLITE DISH MOUNTED TO PARAPET WALL - VERIFY ACCEPTABILITY OF LOCATION WITH MANUFACTURER - MOUNT AS HIGH ON WALL AS POSSIBLE WITHOUT CONFLICTING WITH EAVES AND PROVIDE BLOCKING FOR MOUNTING - SET ANGLE OF DISH PER MANUFACTURER'S REQUIREMENTS
  - (2) GENERAL CONTRACTOR TO SUBMIT SAMPLES OF ALL FINISHES FOR REVIEW
  - (3) TEMPERED GLASS AT ALL DOORS AND WINDOWS ADJACENT TO DOORS AND WITHIN 24" OF DOORS AND WINDOWS WITH A SILL HEIGHT OF 18" OR LESS
  - (4) SEE A2.2 FOR EXTERIOR FINISH SCHEDULE

PERMIT ISSUE - 09/27/07

NO.	REVISION	DATE
	SCALE: As Noted	DRAWN BY: AVS
	DATE:	CHECKED BY: JR

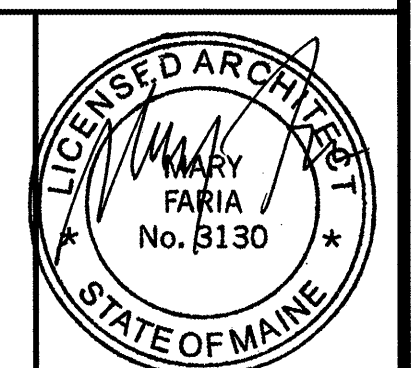

PROJECT

**RESIDENCE INN BY MARRIOTT**

PORTLAND, ME

JOB# 802

TITLE

**EXTERIOR ELEVATIONS**

GROUP ONE  
21 W. THIRD STREET, BOSTON, MA 02127  
TEL: (617)268-7000 FAX: (617)268-0209

DRAWING NO.

