



J:\2007 1620 08 June 2006 25162273-000\Drawings\2273-00\_FP1-21.dwg, 9/27/2007 12:13:38 PM, PLT

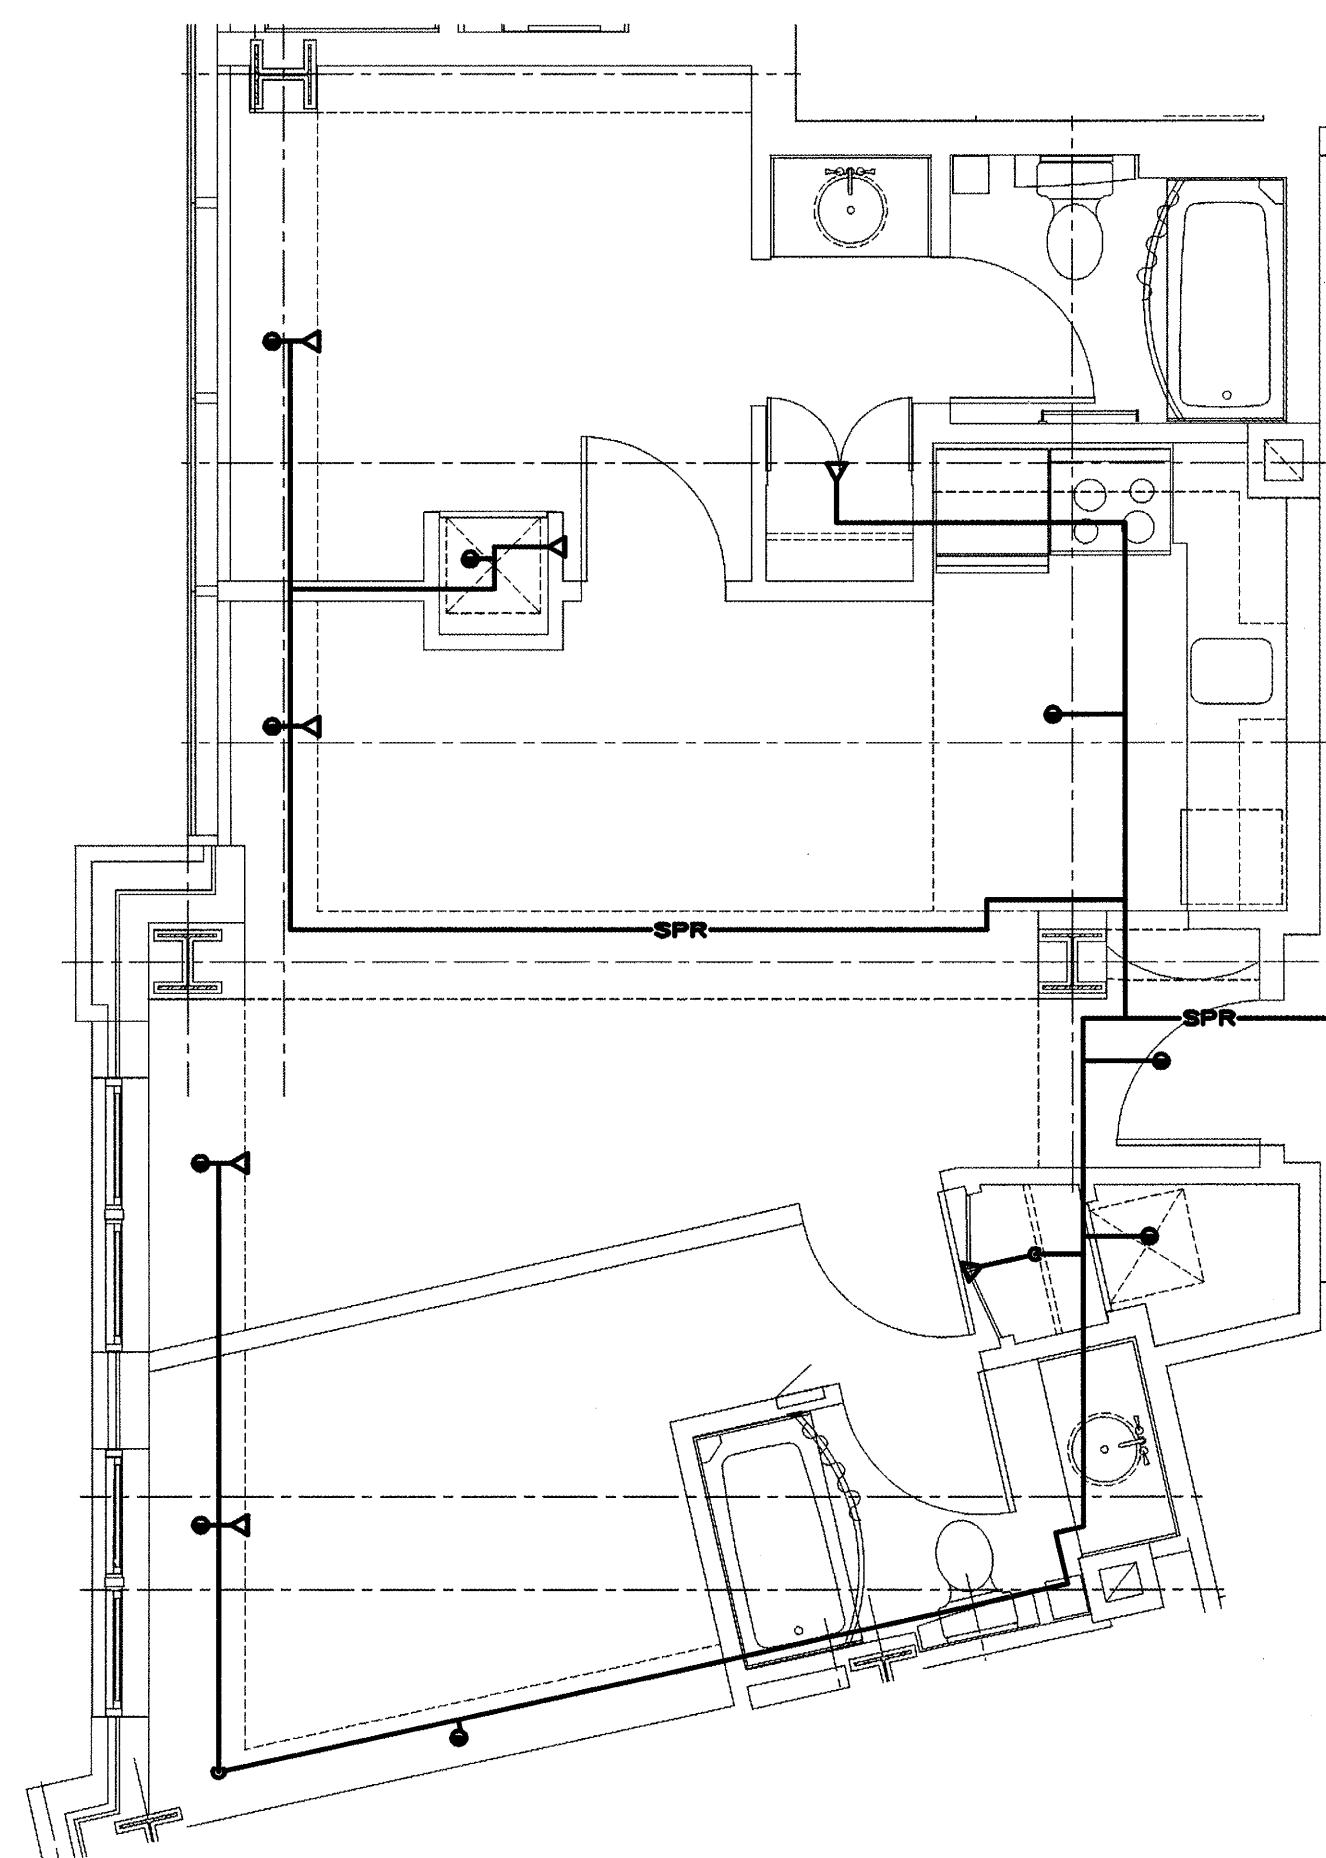

**B** TWO BEDROOM TWO - ENLARGED FLOOR PLAN  
1/4" = 1'-0"



NOTE:  
REFER TO ARCHITECTURAL DRAWING FOR ALL  
SOFFITS, CEILING TYPES, HEIGHTS, ETC.  
COORDINATE SPRINKLER PIPING AND HEAD  
LAYOUT WITH THE ARCHITECT PRIOR TO BIDDING  
AND THE START OF WORK.

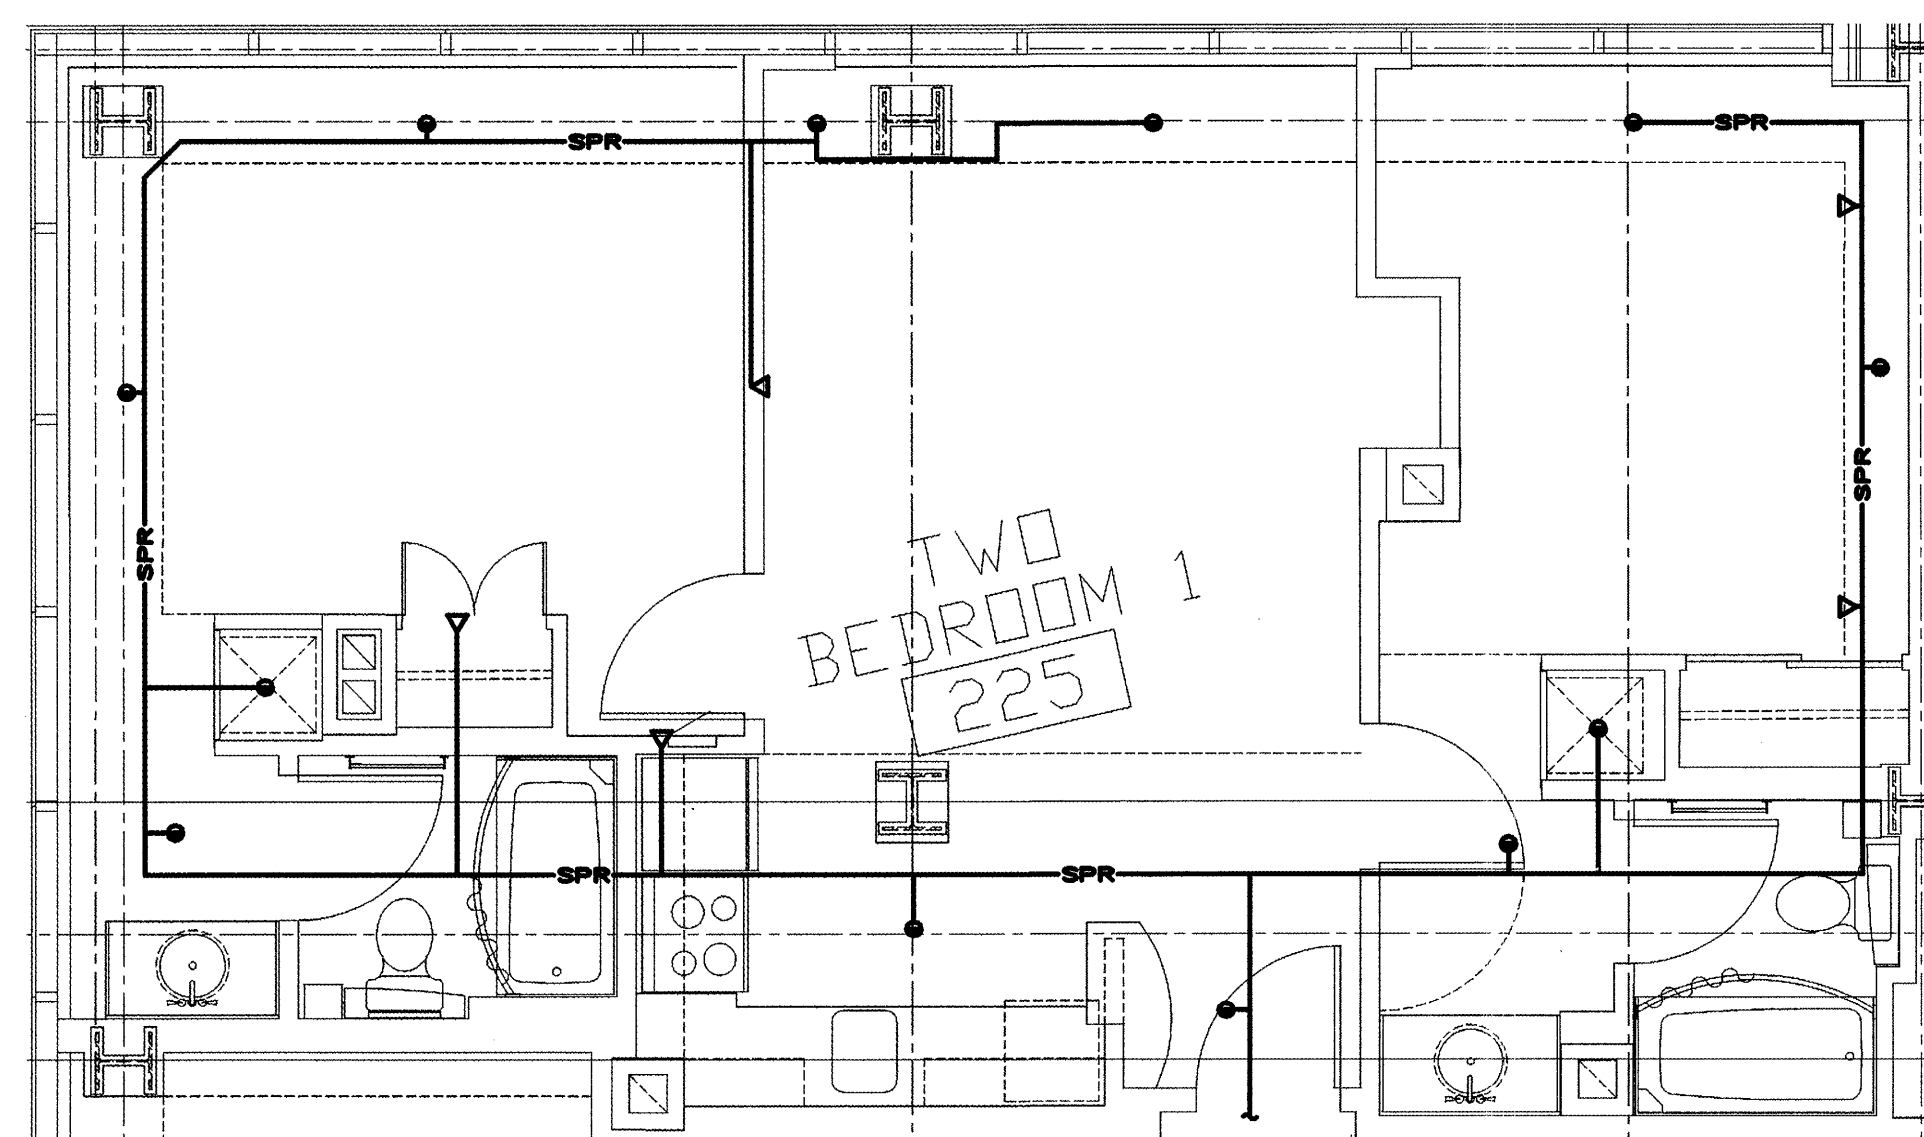

**A** TWO BEDROOM ONE - ENLARGED FLOOR PLAN  
1/4" = 1'-0"

PERMIT ISSUE - 09/27/07

NO.	REVISION	DATE
SCALE: 3/32"=1' 0"	DRAWN BY: EMG	
DATE: 09/27/07	CHECKED BY: RJM	

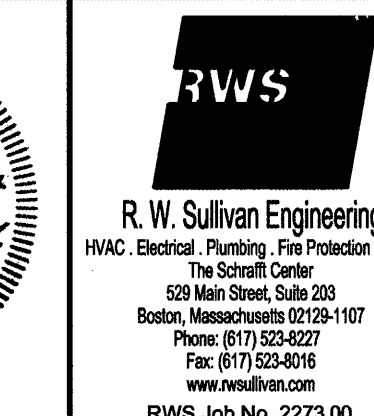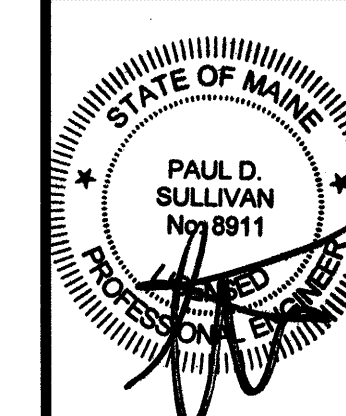

PROJECT

**RESIDENCE INN  
BY MARRIOTT**

PORTLAND, ME

JOB# 802

TITLE

**FIRE PROTECTION  
UNIT PLANS**

GROUP ONE

21 W. THIRD STREET, BOSTON, MA 02127  
TEL: (617) 268-7000 FAX: (617) 268-0209

DRAWING NO.

**FP1.21**