




C ONE BEDROOM TWO - ENLARGED FLOOR PLAN
1/4" = 1'-0"

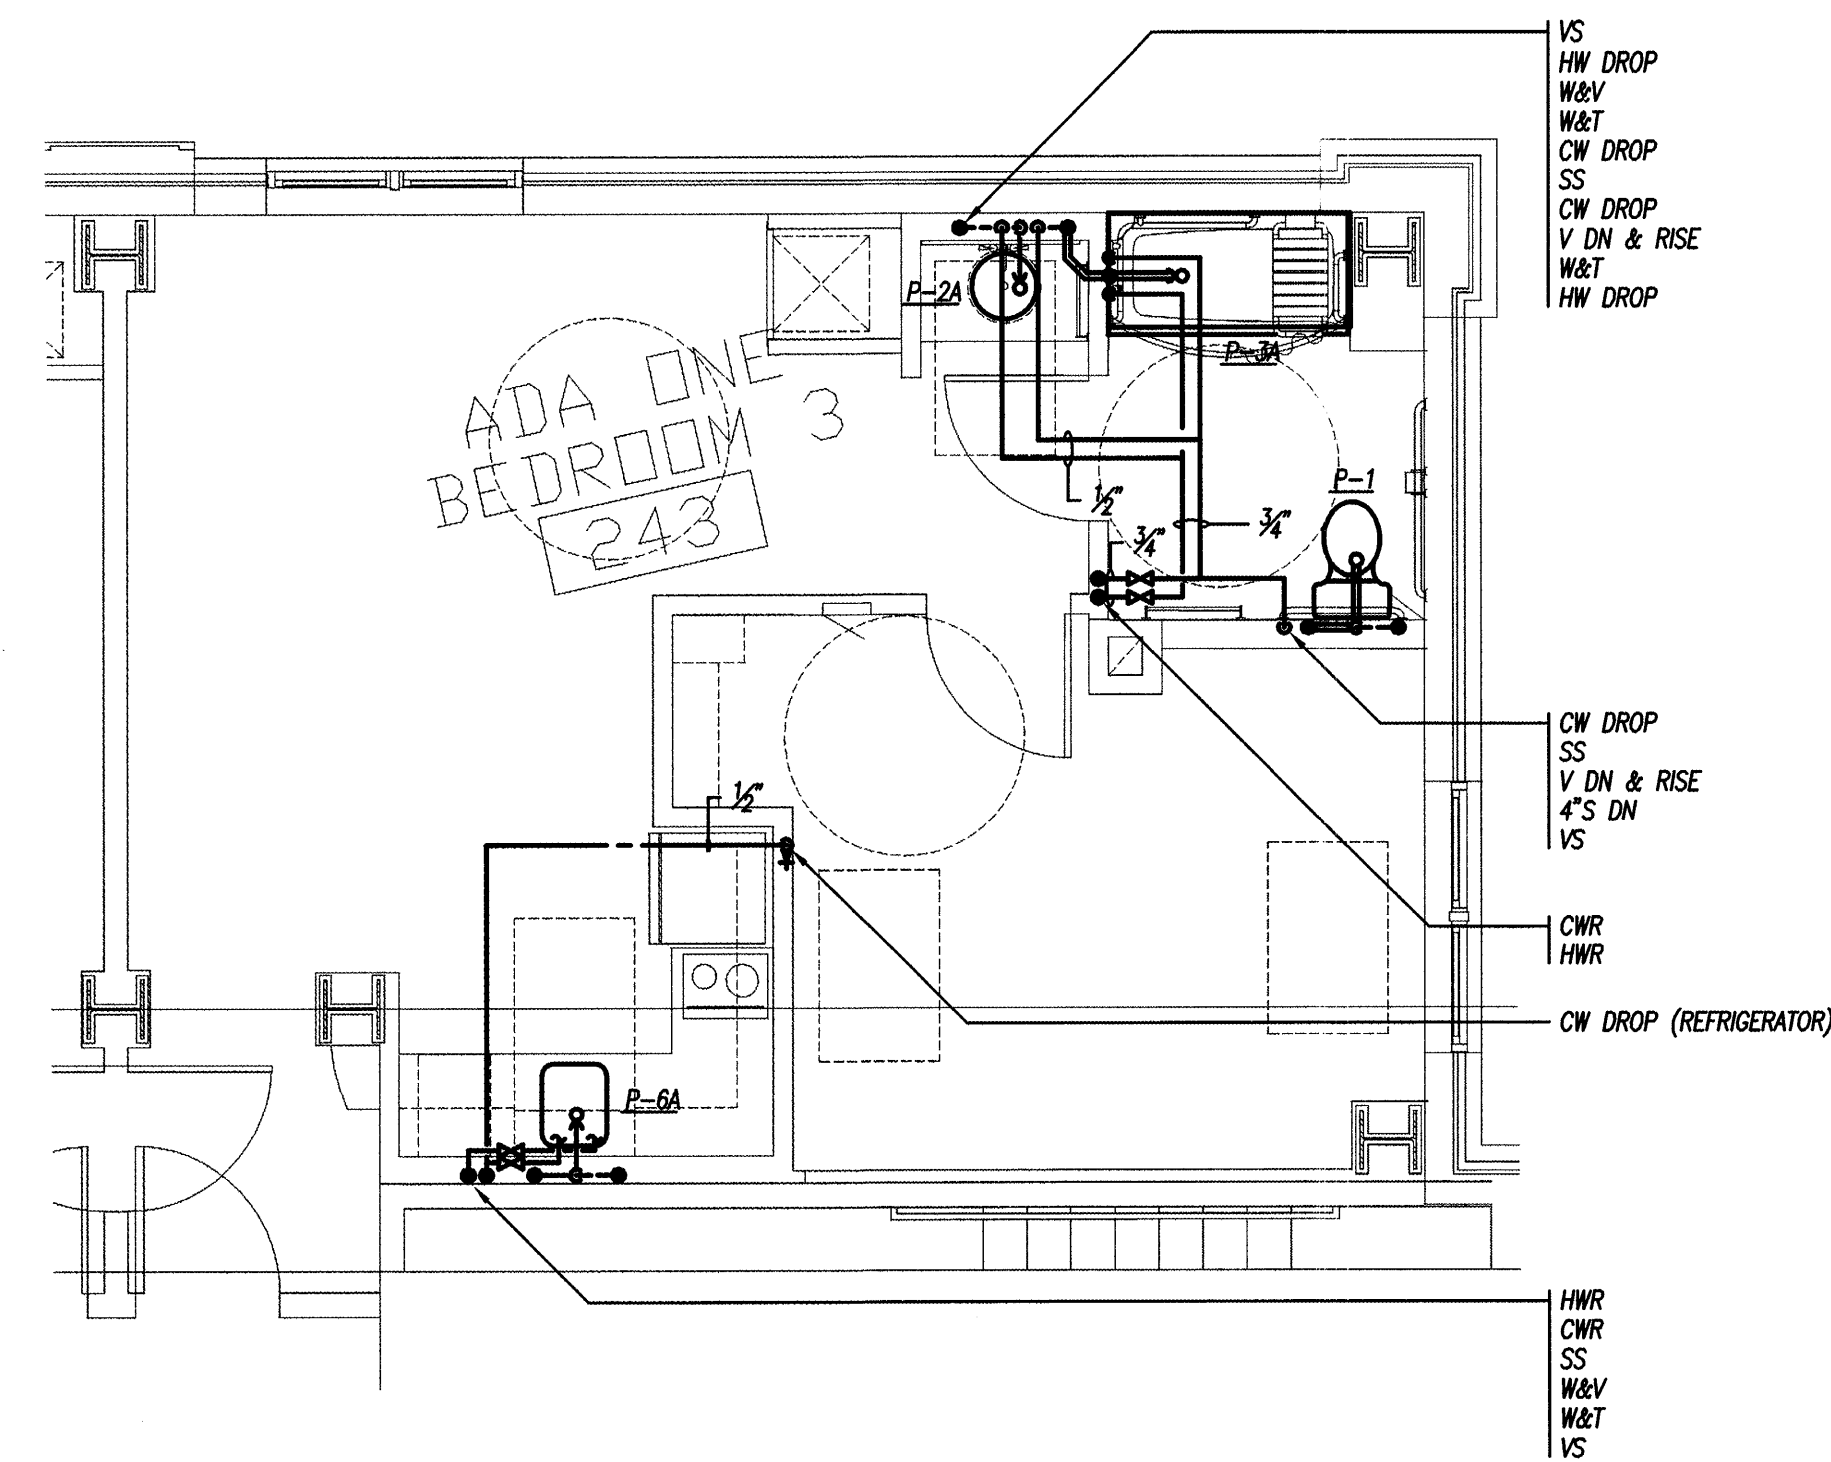

D ONE BEDROOM THREE ADA - ENLARGED FLOOR PLAN
1/4" = 1'-0"

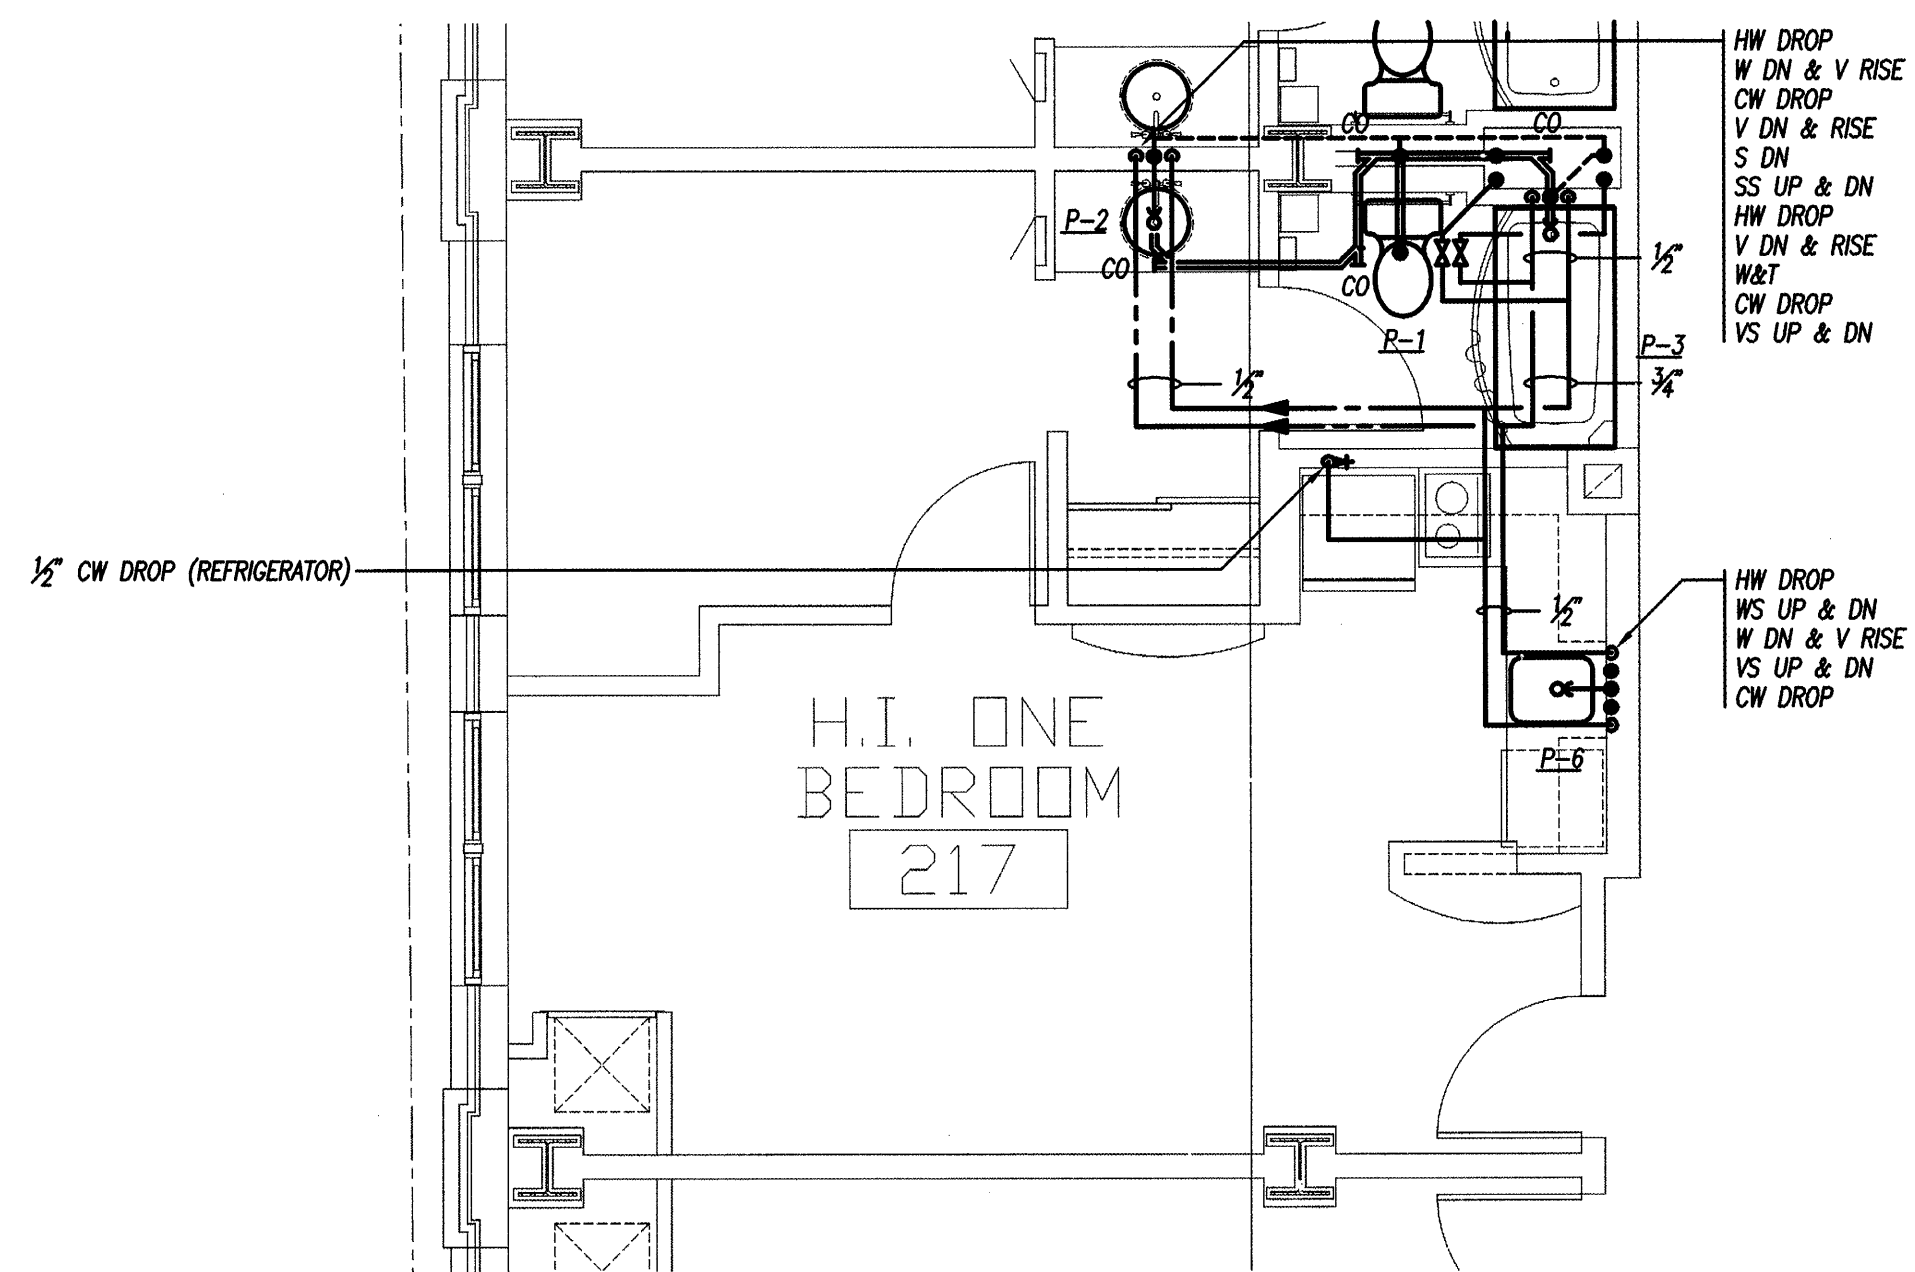

B ONE BEDROOM ONE - ENLARGED FLOOR PLAN
1/4" = 1'-0"

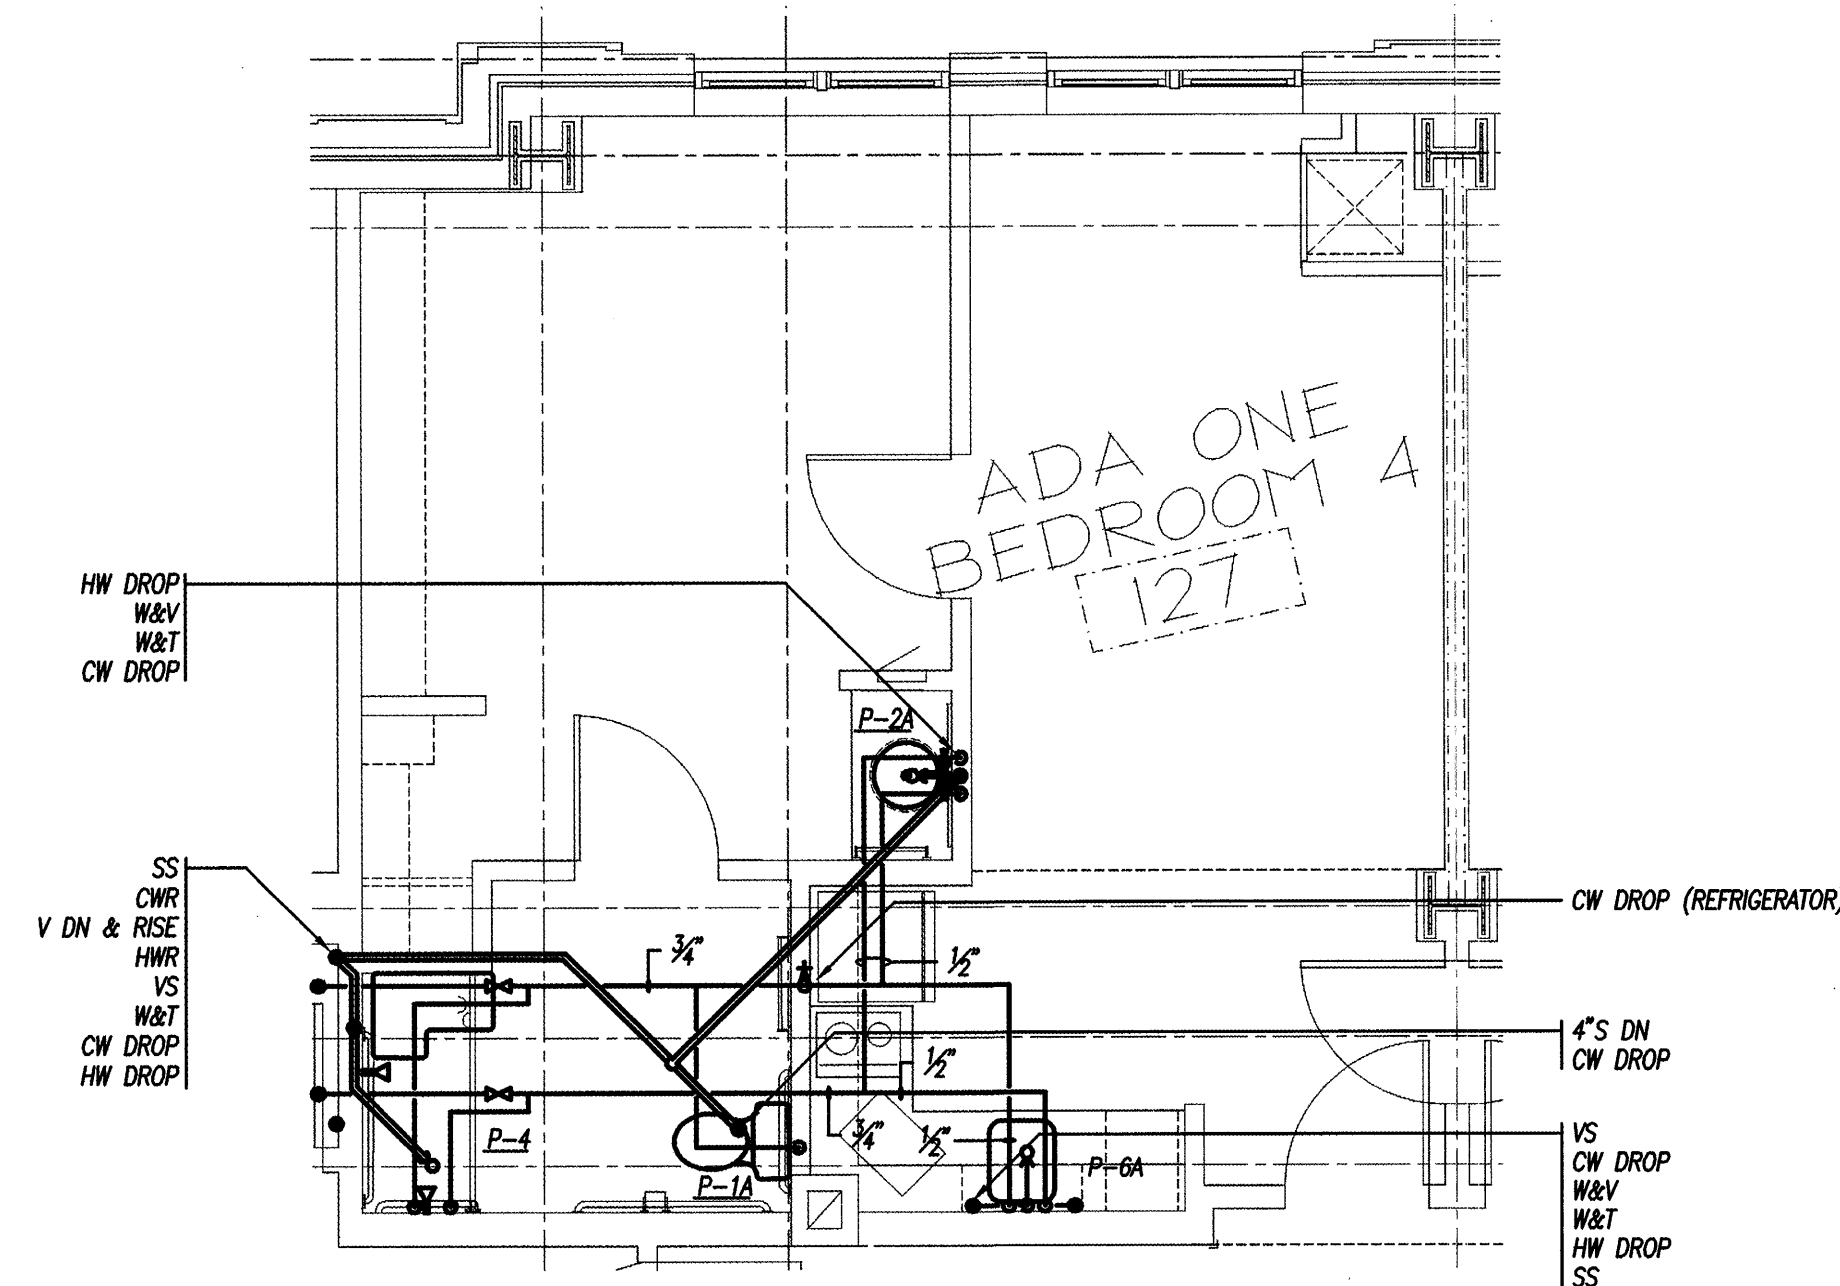

A ONE BEDROOM FOUR ADA - ENLARGED FLOOR PLAN
1/4" = 1'-0"

PERMIT ISSUE - 09/27/07

NO.	REVISION	DATE
SCALE: 3/32"=1' 0"		DRAWN BY: EMG
DATE: 09/27/07		CHECKED BY: RJM

PAUL D. SULLIVAN
No. 8911

R. W. Sullivan Engineering
H.V.C. Electrical - Plumbing - Fire Protection - Code
The Greenleaf Center
529 Main Street, Suite 203
Boston, Massachusetts 02129-1107
Phone: (617) 524-6227
Fax: (617) 524-6216
www.rwsmb.com
RWS Job No. 2273.00

PROJECT
RESIDENCE INN BY MARRIOTT
PORTLAND, ME
JOB# 802

TITLE
PLUMBING UNIT PLANS

GROUP ONE
21 W. THIRD STREET, BOSTON, MA 02127
TEL: (617)268-7000 FAX: (617)268-0209

DRAWING NO.
P1.21