




A ONE BEDROOM TWO - ENLARGED FLOOR PLAN  
1/4" = 1'-0" (REFERENCE DRAWING A1.20)

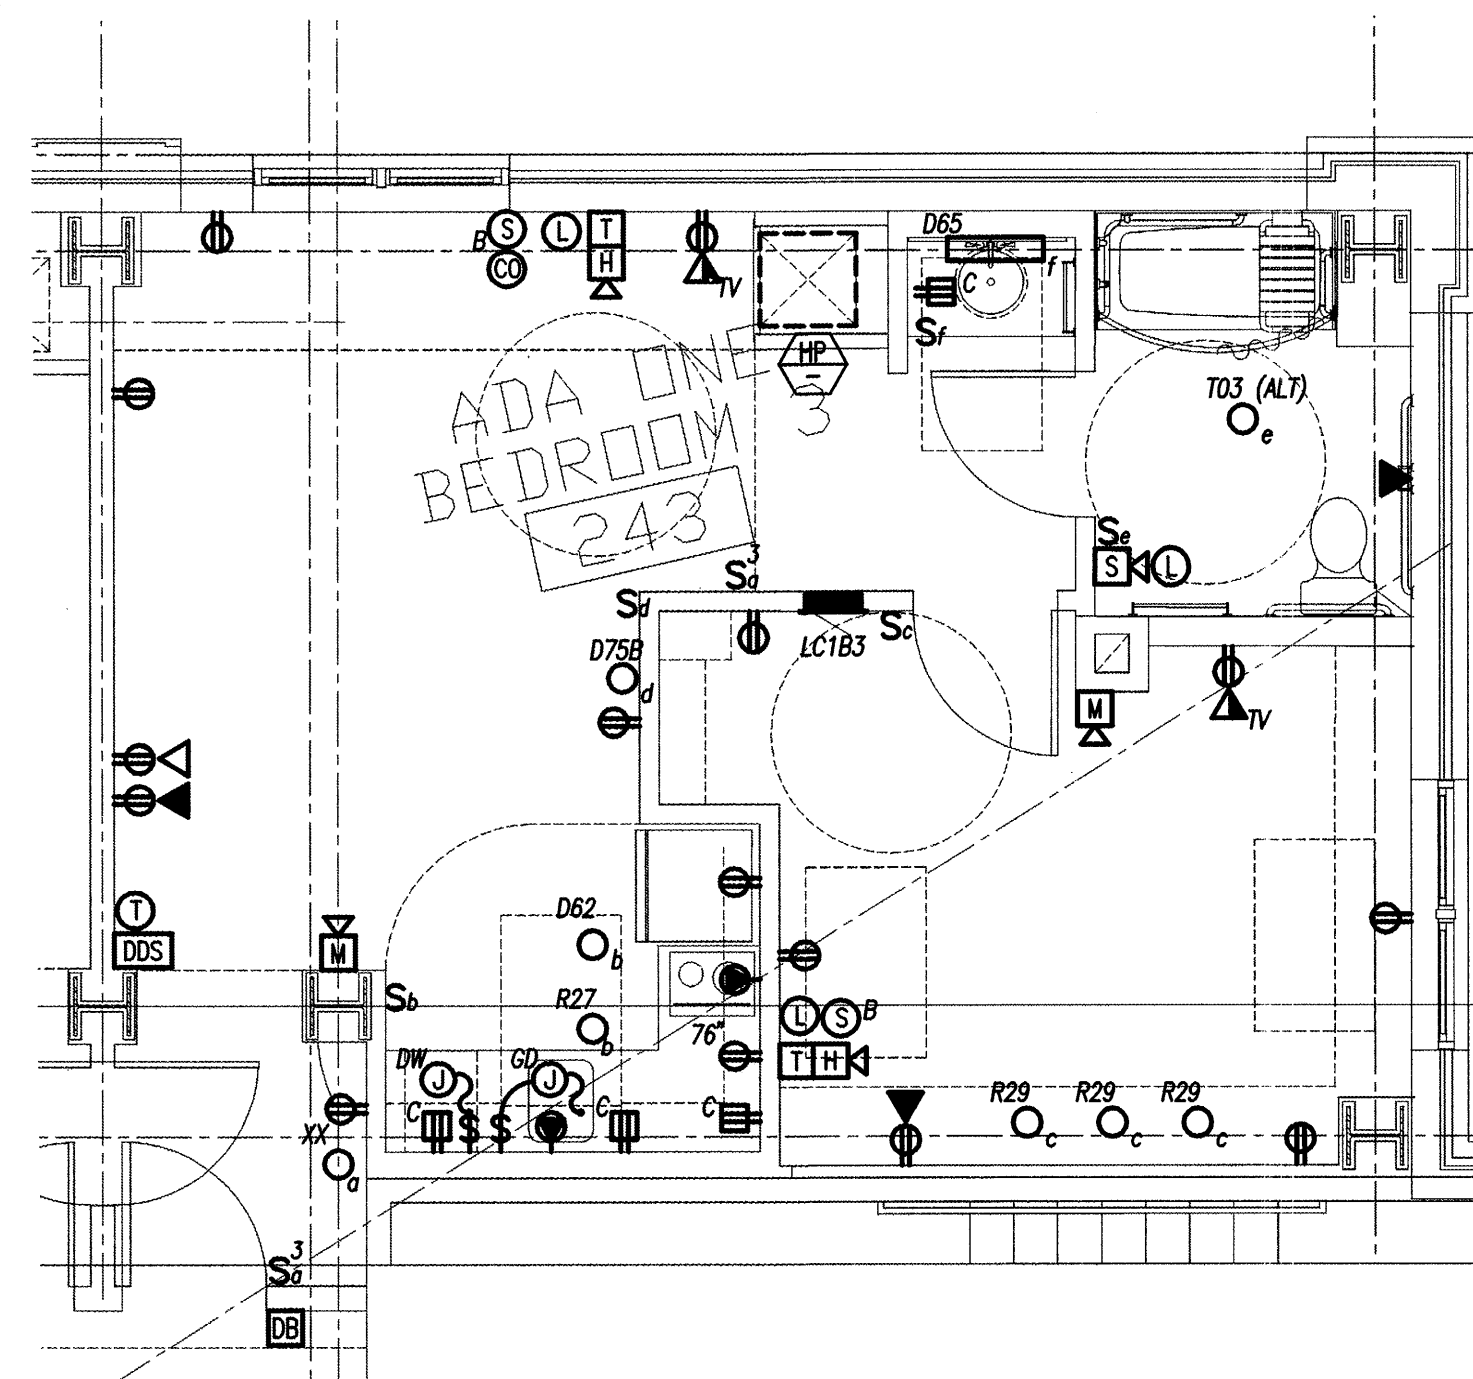

B ONE BEDROOM THREE ADA - ENLARGED FLOOR PLAN  
1/4" = 1'-0" (REFERENCE DRAWING A1.24)

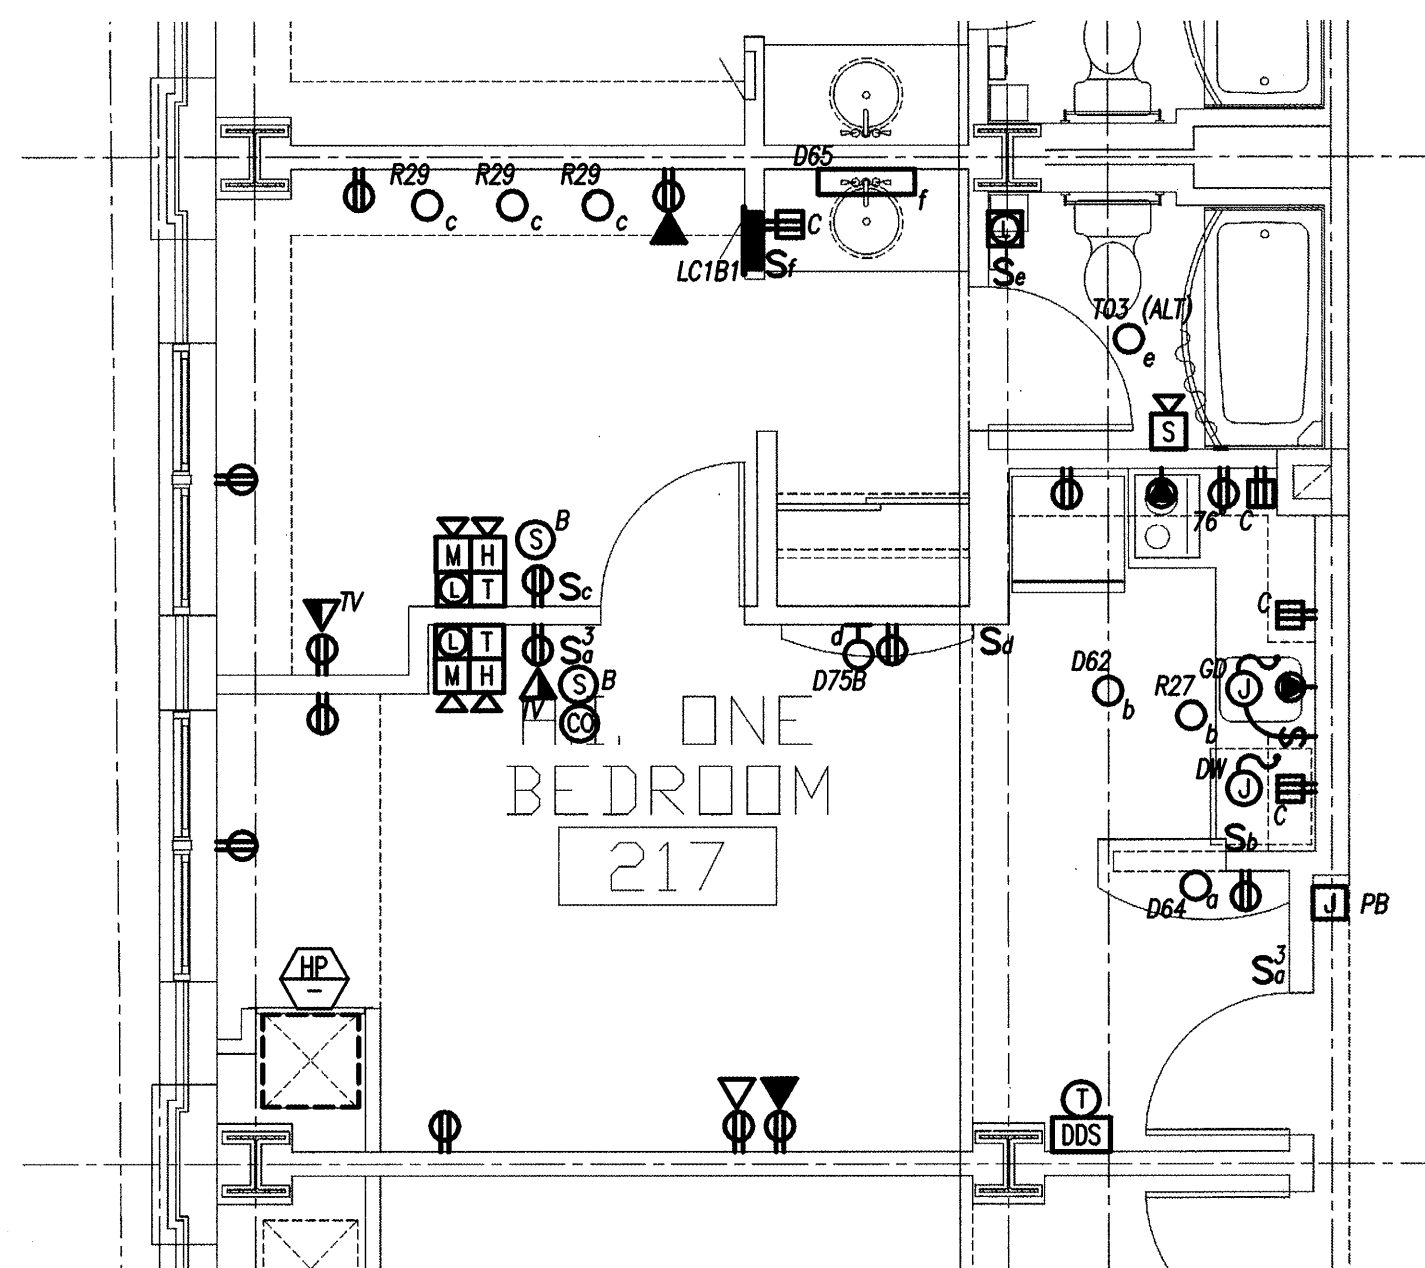

C ONE BEDROOM ONE - ENLARGED FLOOR PLAN  
1/4" = 1'-0" (REFERENCE DRAWING A1.27)

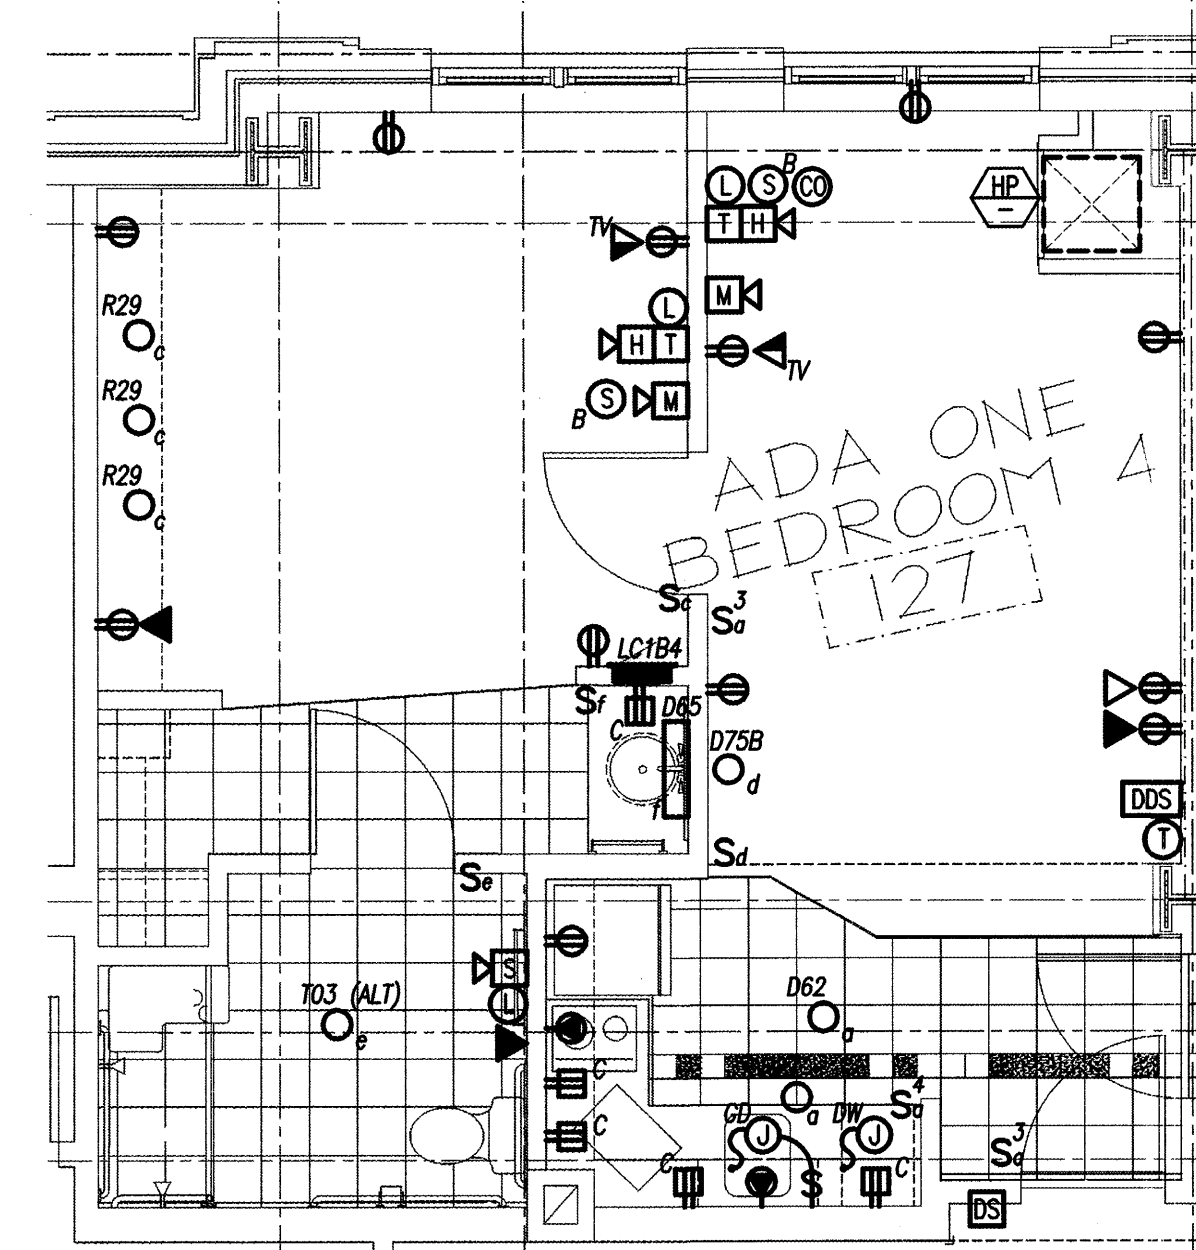

D ONE BEDROOM FOUR ADA - ENLARGED FLOOR PLAN  
1/4" = 1'-0" (REFERENCE DRAWING A1.29)

PERMIT ISSUE - 09/27/07

NO.	REVISION	DATE
SCALE: 1/4"=1' 0"		DRAWN BY: GCH
DATE: 09/27/07		CHECKED BY: DAH

MICHAEL DAVID TRICKETT  
No. 9760

**RWS**  
R. W. Sullivan Engineering  
Hvac, Electrical, Plumbing, Fire Protection, Code  
The Scaffold Center  
529 Main Street, Suite 203  
Boston, Massachusetts 02129-1107  
Phone: (617) 524-8227  
Fax: (617) 524-8216  
www.rwslln.com  
RWS Job No. 2273.00

PROJECT  
**RESIDENCE INN BY MARRIOTT**  
PORTLAND, ME  
JOB# 802

TITLE  
**ELECTRICAL UNIT PLANS**

GROUP ONE  
21 W. THIRD STREET, BOSTON, MA 02127  
TEL. (617)268-7000 FAX: (617)268-0209

DRAWING NO.  
**E4.01**