




A STUDIO 6 - ENLARGED FLOOR PLAN  
1/4" = 1'-0" (REFERENCE DRAWING A1.26)

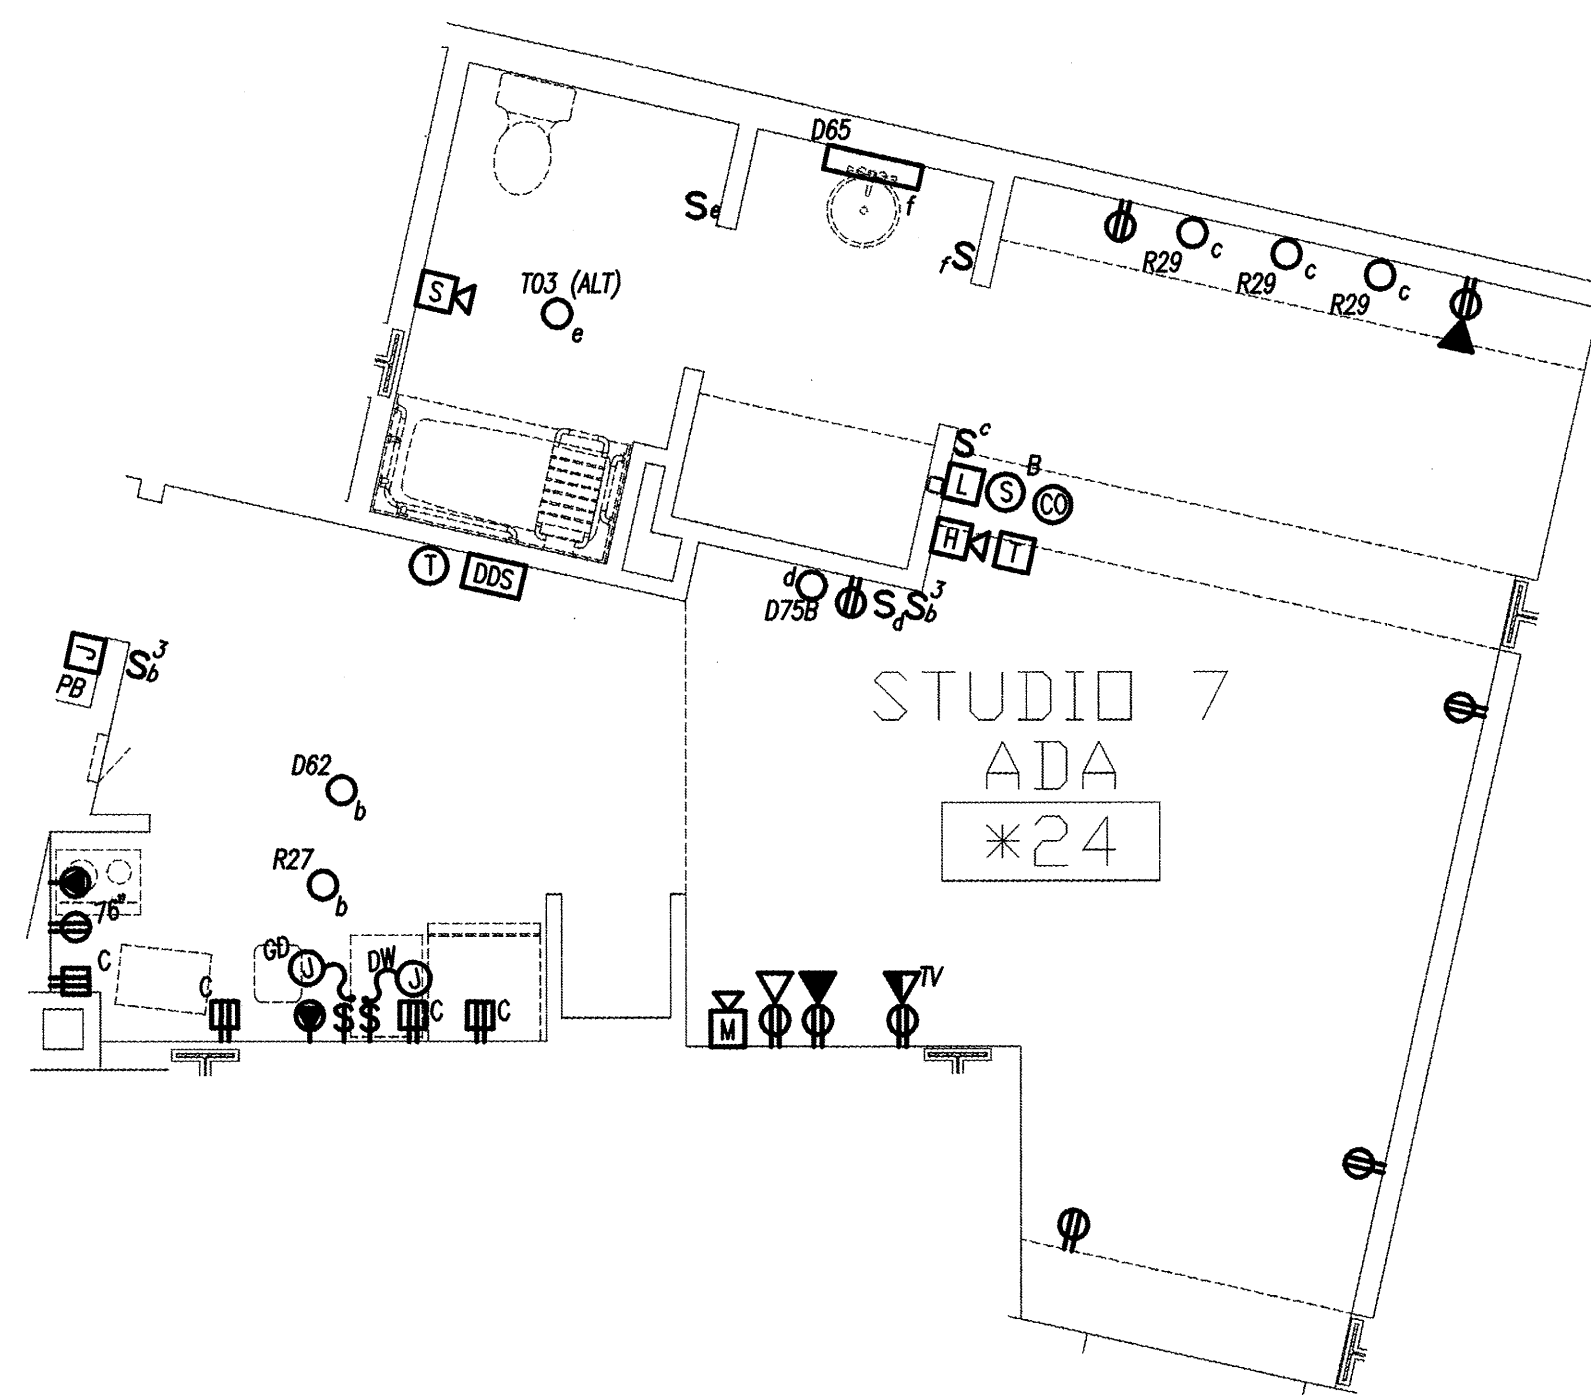


E STUDIO 7 - ENLARGED FLOOR PLAN  
1/4" = 1'-0" (REFERENCE DRAWING A1.26)

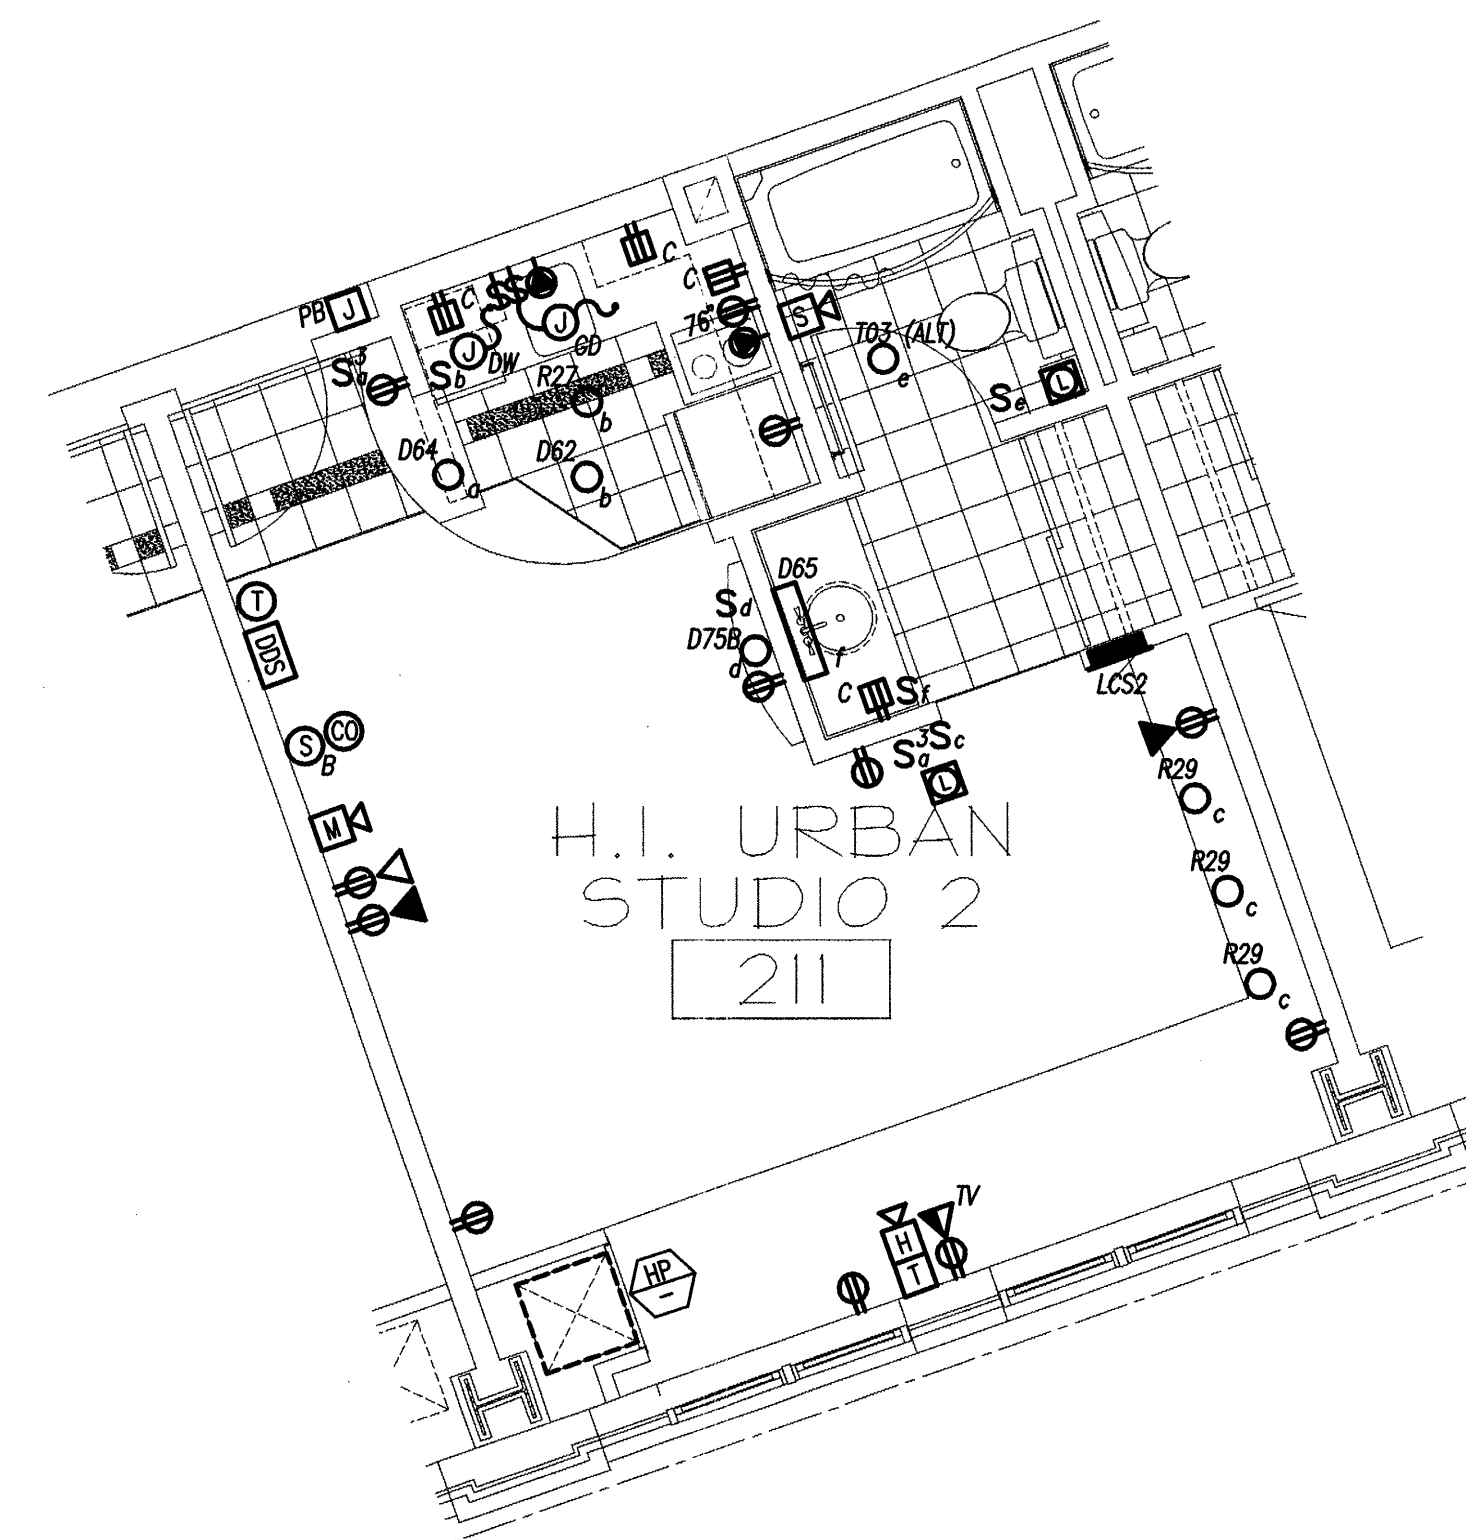

B H.I. URBAN STUDIO 2 - ENLARGED FLOOR PLAN  
1/4" = 1'-0" (REFERENCE DRAWING A1.21)

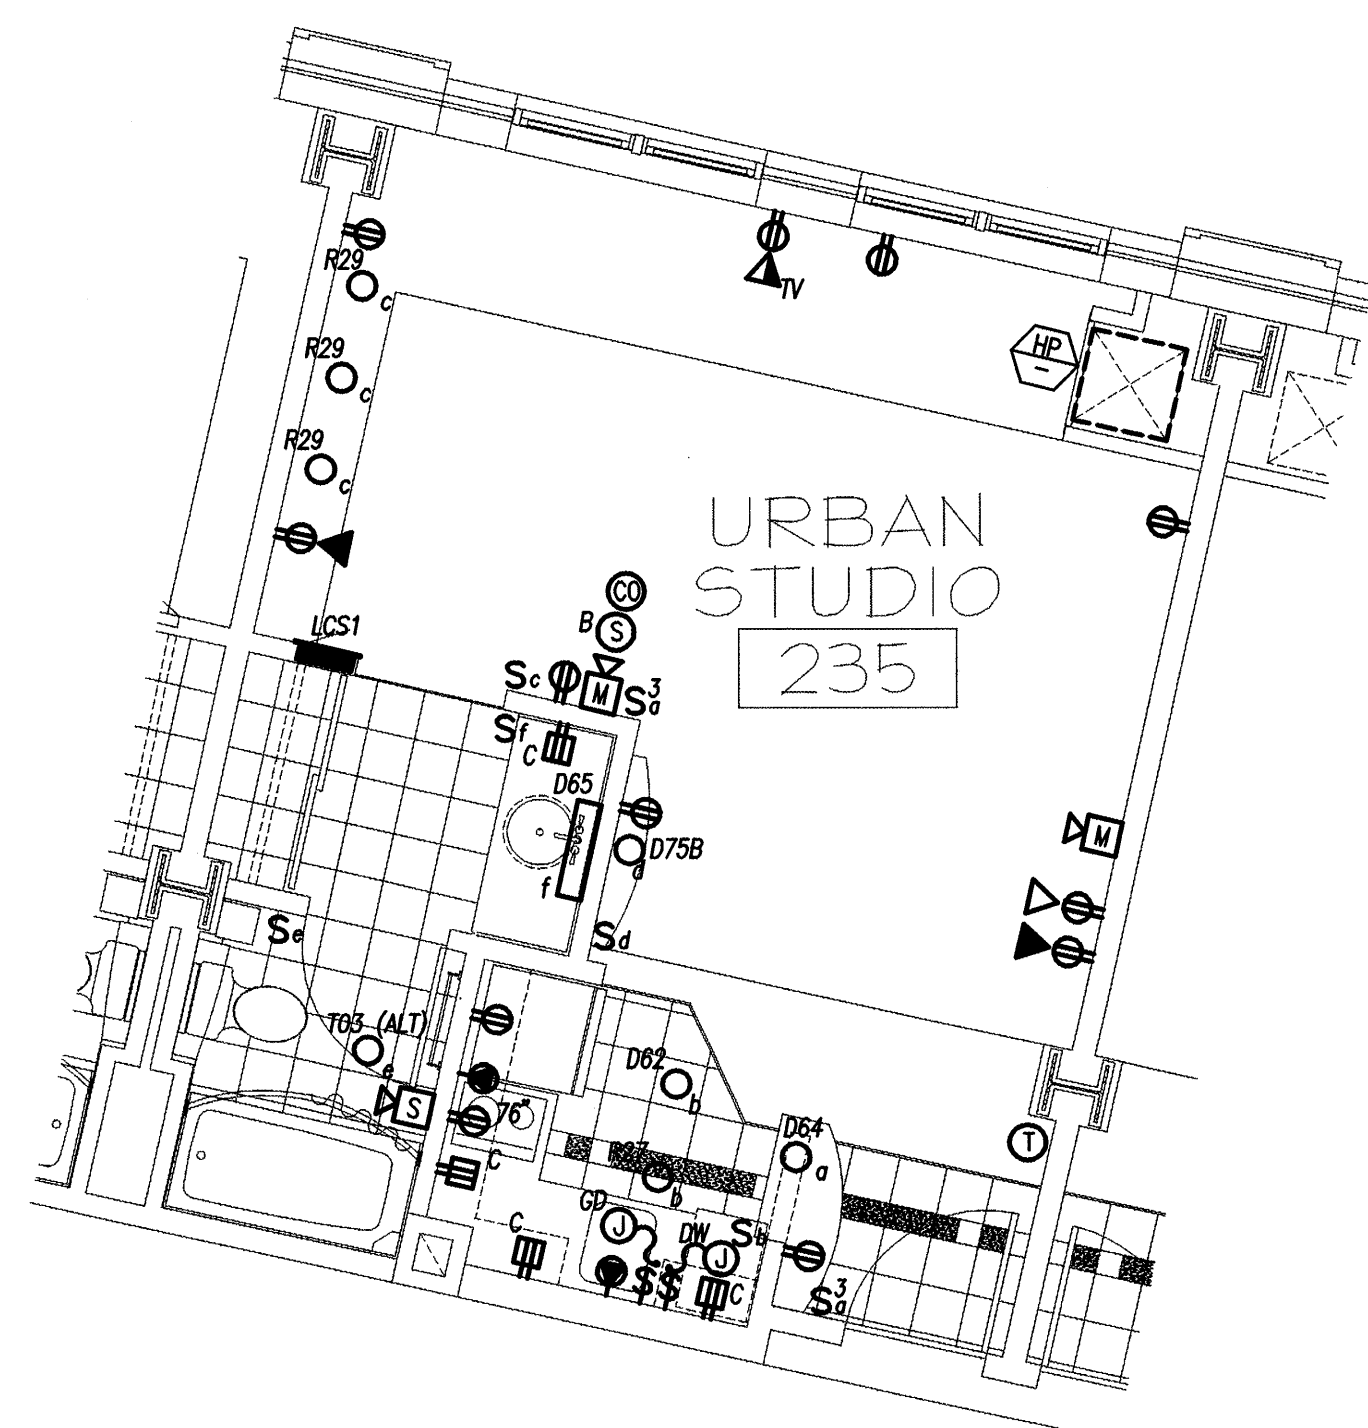


C URBAN STUDIO 1 - ENLARGED FLOOR PLAN  
1/4" = 1'-0" (REFERENCE DRAWING A1.20)

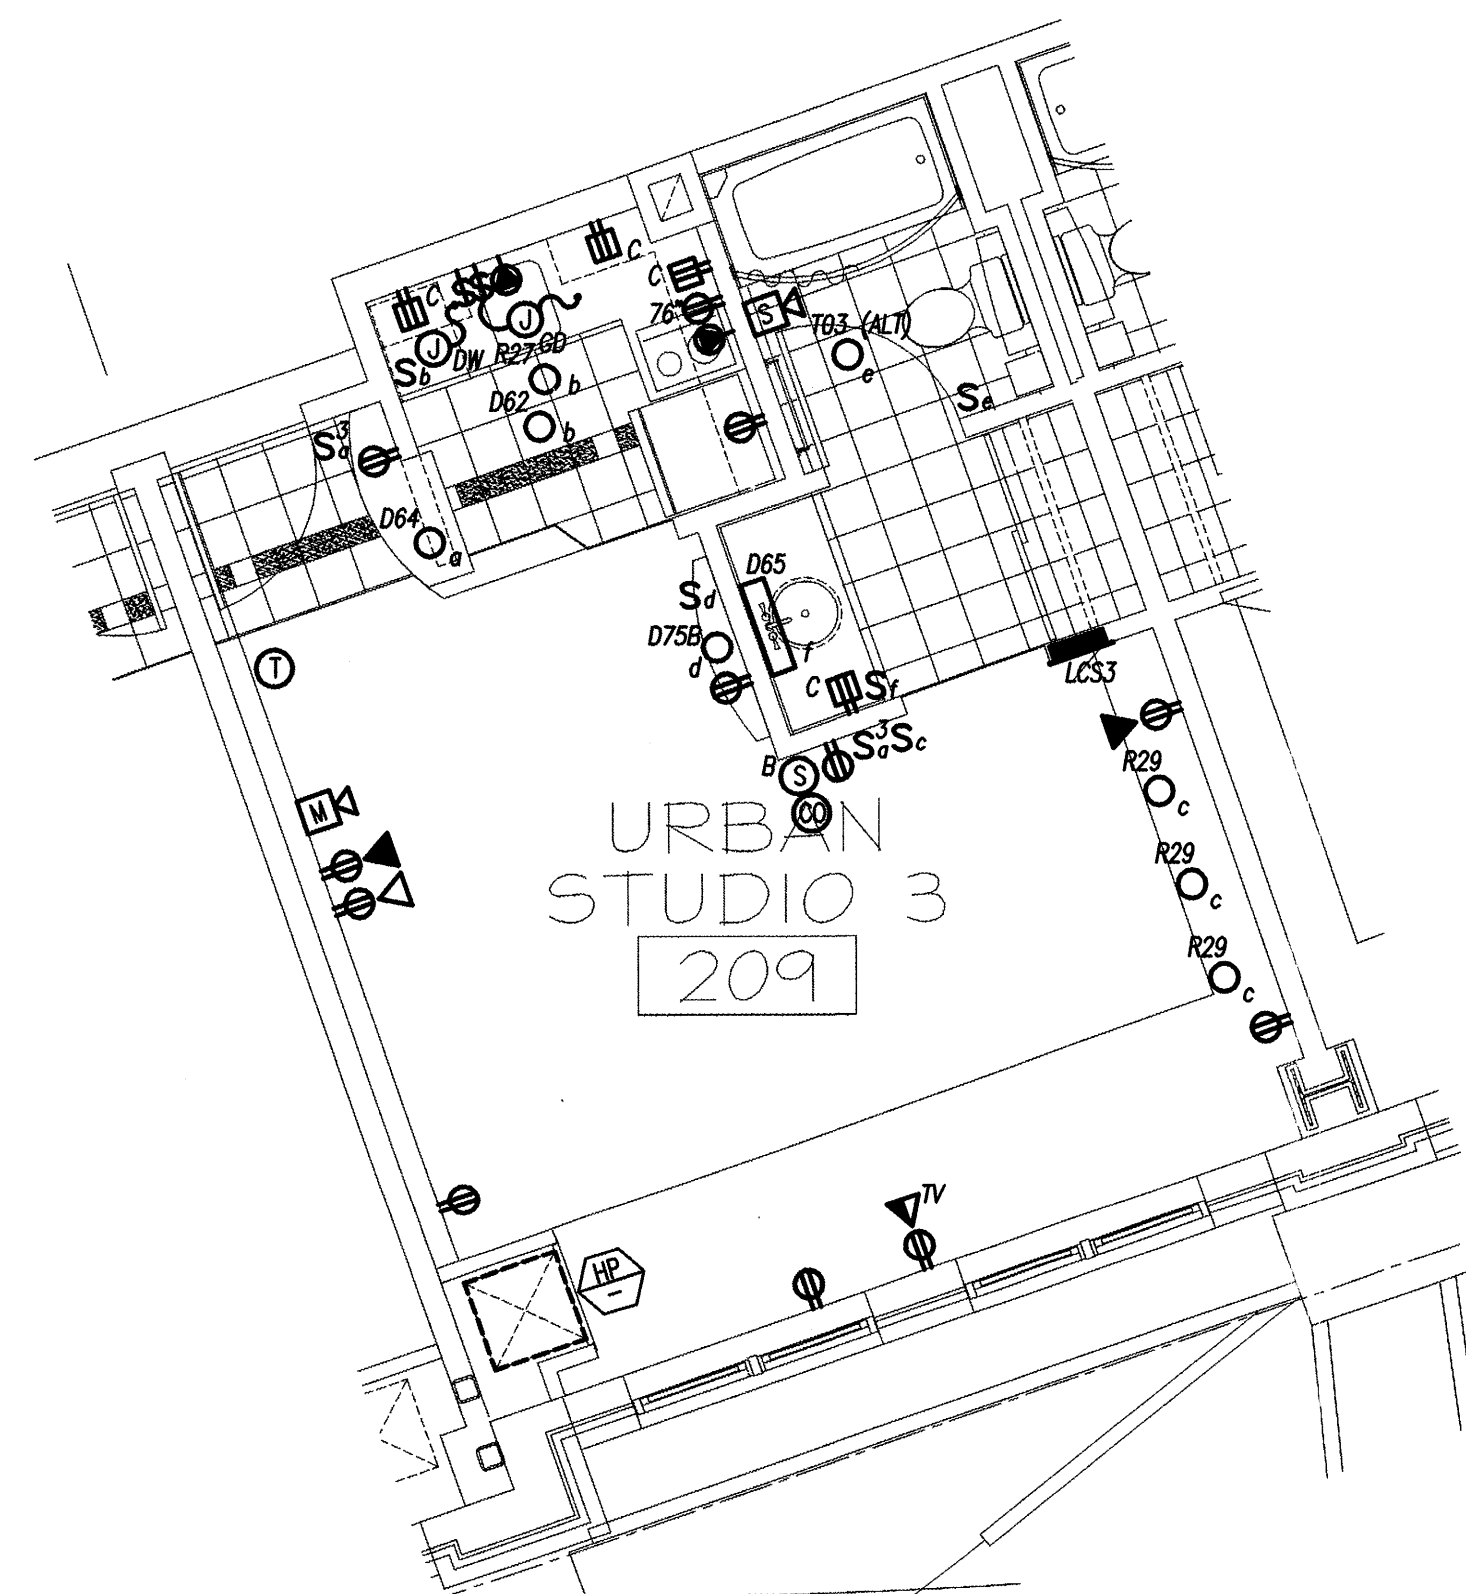

D URBAN STUDIO 3 - ENLARGED FLOOR PLAN  
1/4" = 1'-0" (REFERENCE DRAWING A1.20)

PERMIT ISSUE - 09/27/07

NO.	REVISION	DATE
SCALE: 1/4"=1' 0"		DRAWN BY: GCH
DATE: 09/27/07		CHECKED BY: DAH

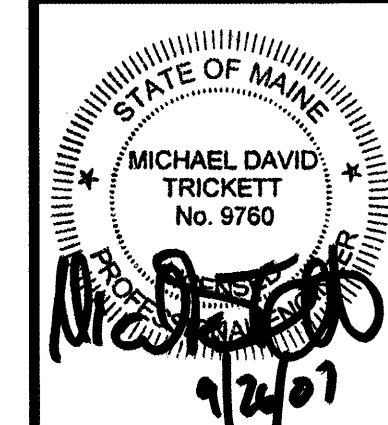

PROJECT  
**RESIDENCE INN BY MARRIOTT**  
PORTLAND, ME  
JOB# 802

TITLE  
**ELECTRICAL UNIT PLANS**

GROUP ONE  
21 W. THIRD STREET, BOSTON, MA 02127  
TEL: (617)268-7000 FAX: (617)268-0209

DRAWING NO.  
**E4.03**