



New Three Unit at 52 Federal Street

Portland, Maine

Owners: Liv Chase & Brent Adler

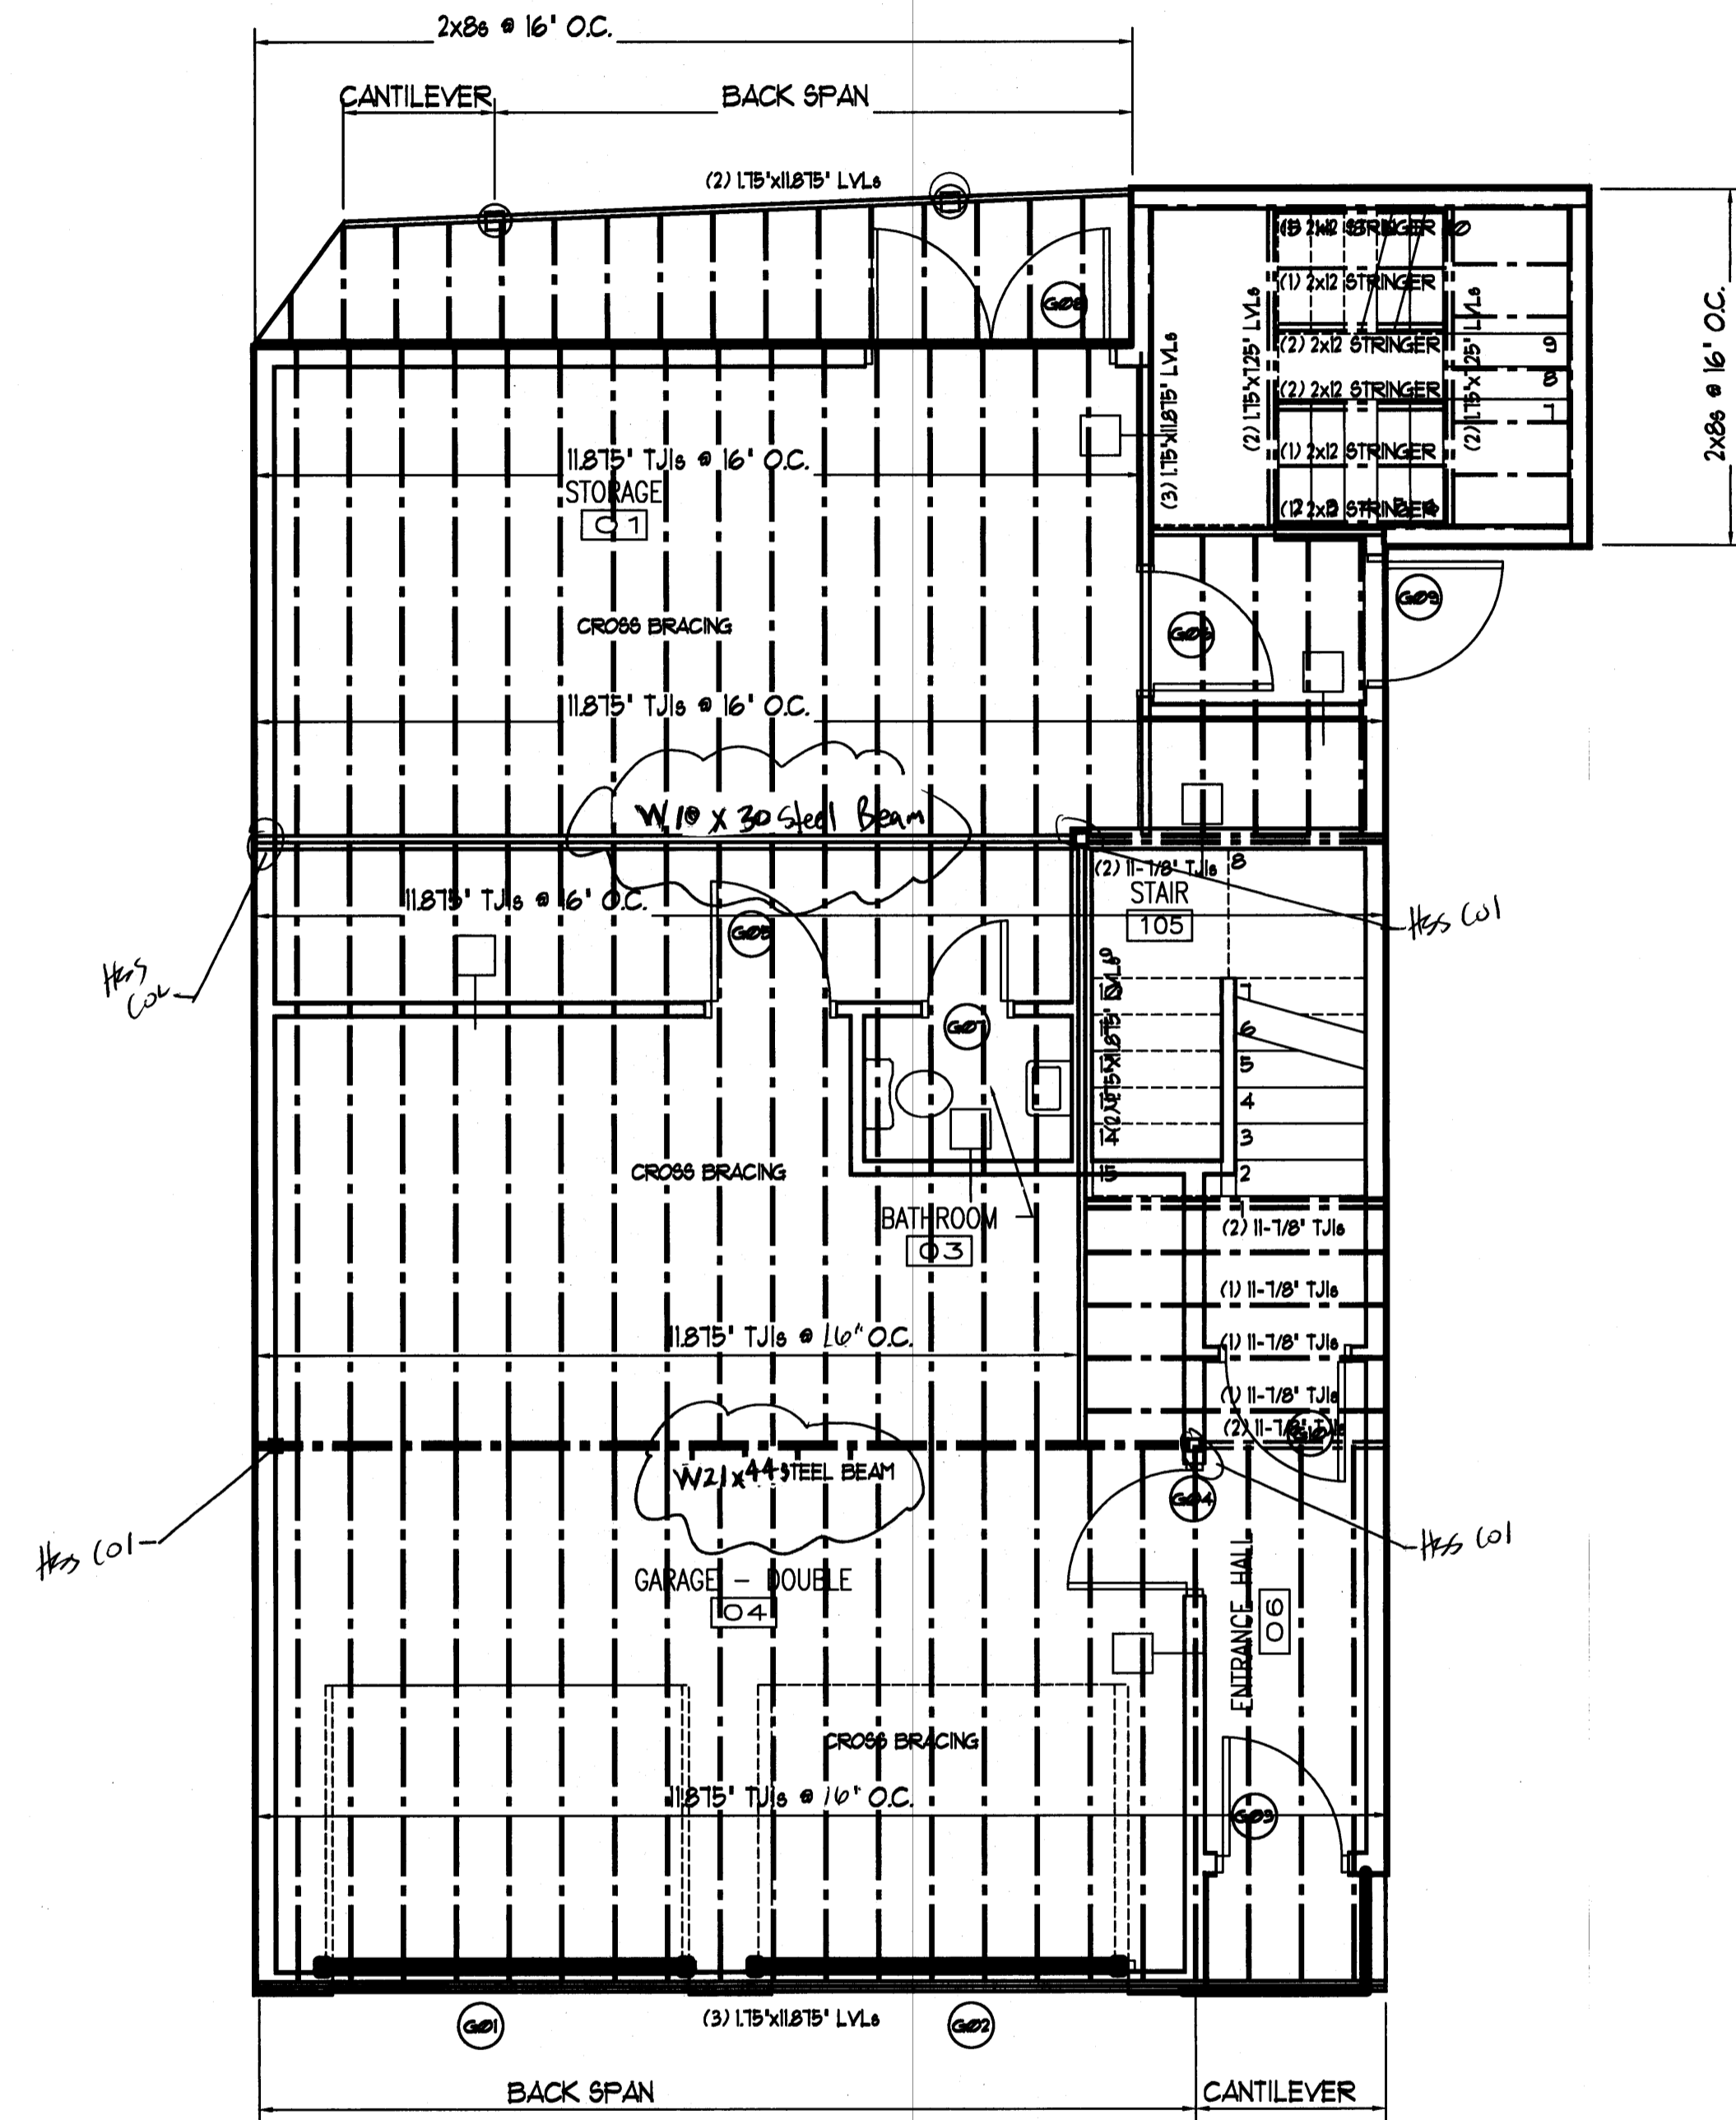

FIRST FLOOR FRAMING PLAN
SCALE: 1/4" = 1'-0"

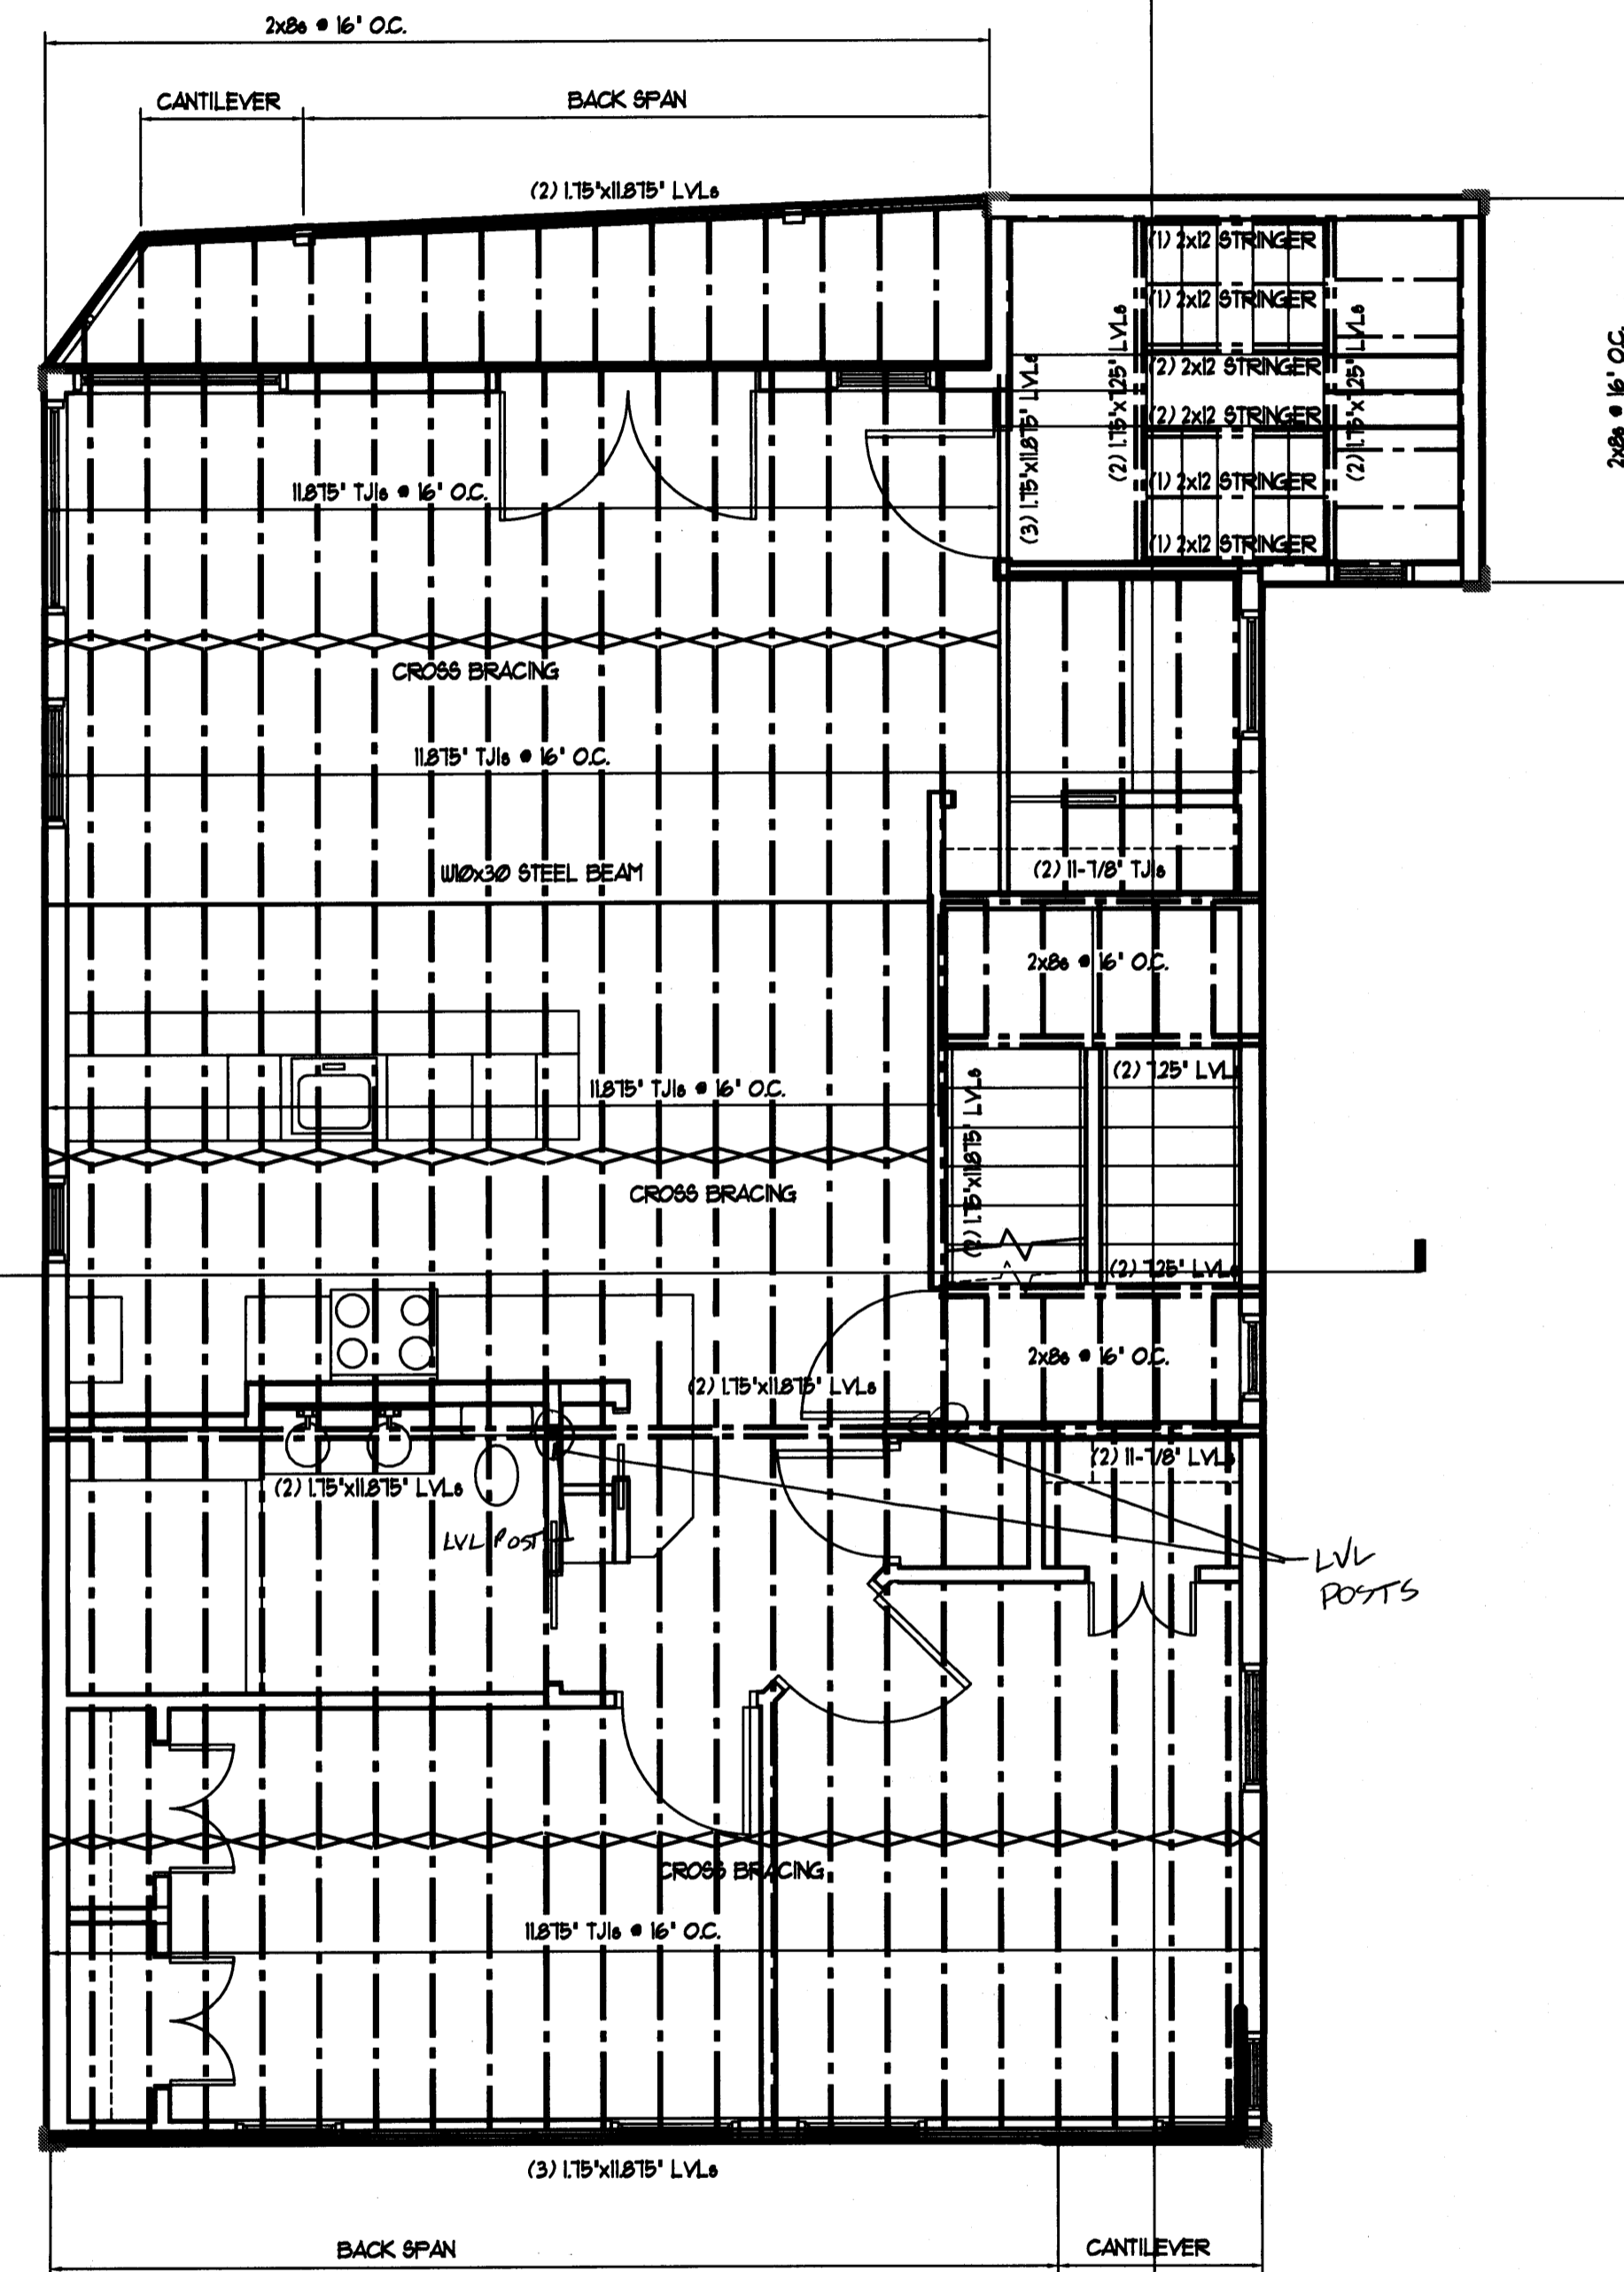

SECOND FLOOR FRAMING PLAN
SCALE: 1/4" = 1'-0"



Rev.	A	B	C
Date	09-13-11	10-13-11	01-23-12
Remark	Issued for pricing	Issued for Permitting	RE-issued for Permitting
CODE:	IBC 2009		
TOWN:	Portland		
DATE:	09-13-11		
SCALE:	as noted		
DESIGNED:	LC		
DRAWN:	JJO		
TITLE:	Framing Plans		
FILE:	SHEET: A1.06		