


FOOTING SCHEDULE		
MARK	SIZE	REINF
F3	3'-0"x3'-0"x1'-0"	3#5 E.W.B.
F4	4'-0"x4'-0"x1'-0"	5#5 E.W.B.
F5	5'-0"x5'-0"x1'-0"	6#5 E.W.B.
F6	6'-0"x6'-0"x1'-0"	7#5 E.W.B.
F7	7'-0"x7'-0"x1'-2"	7#5 E.W.B.

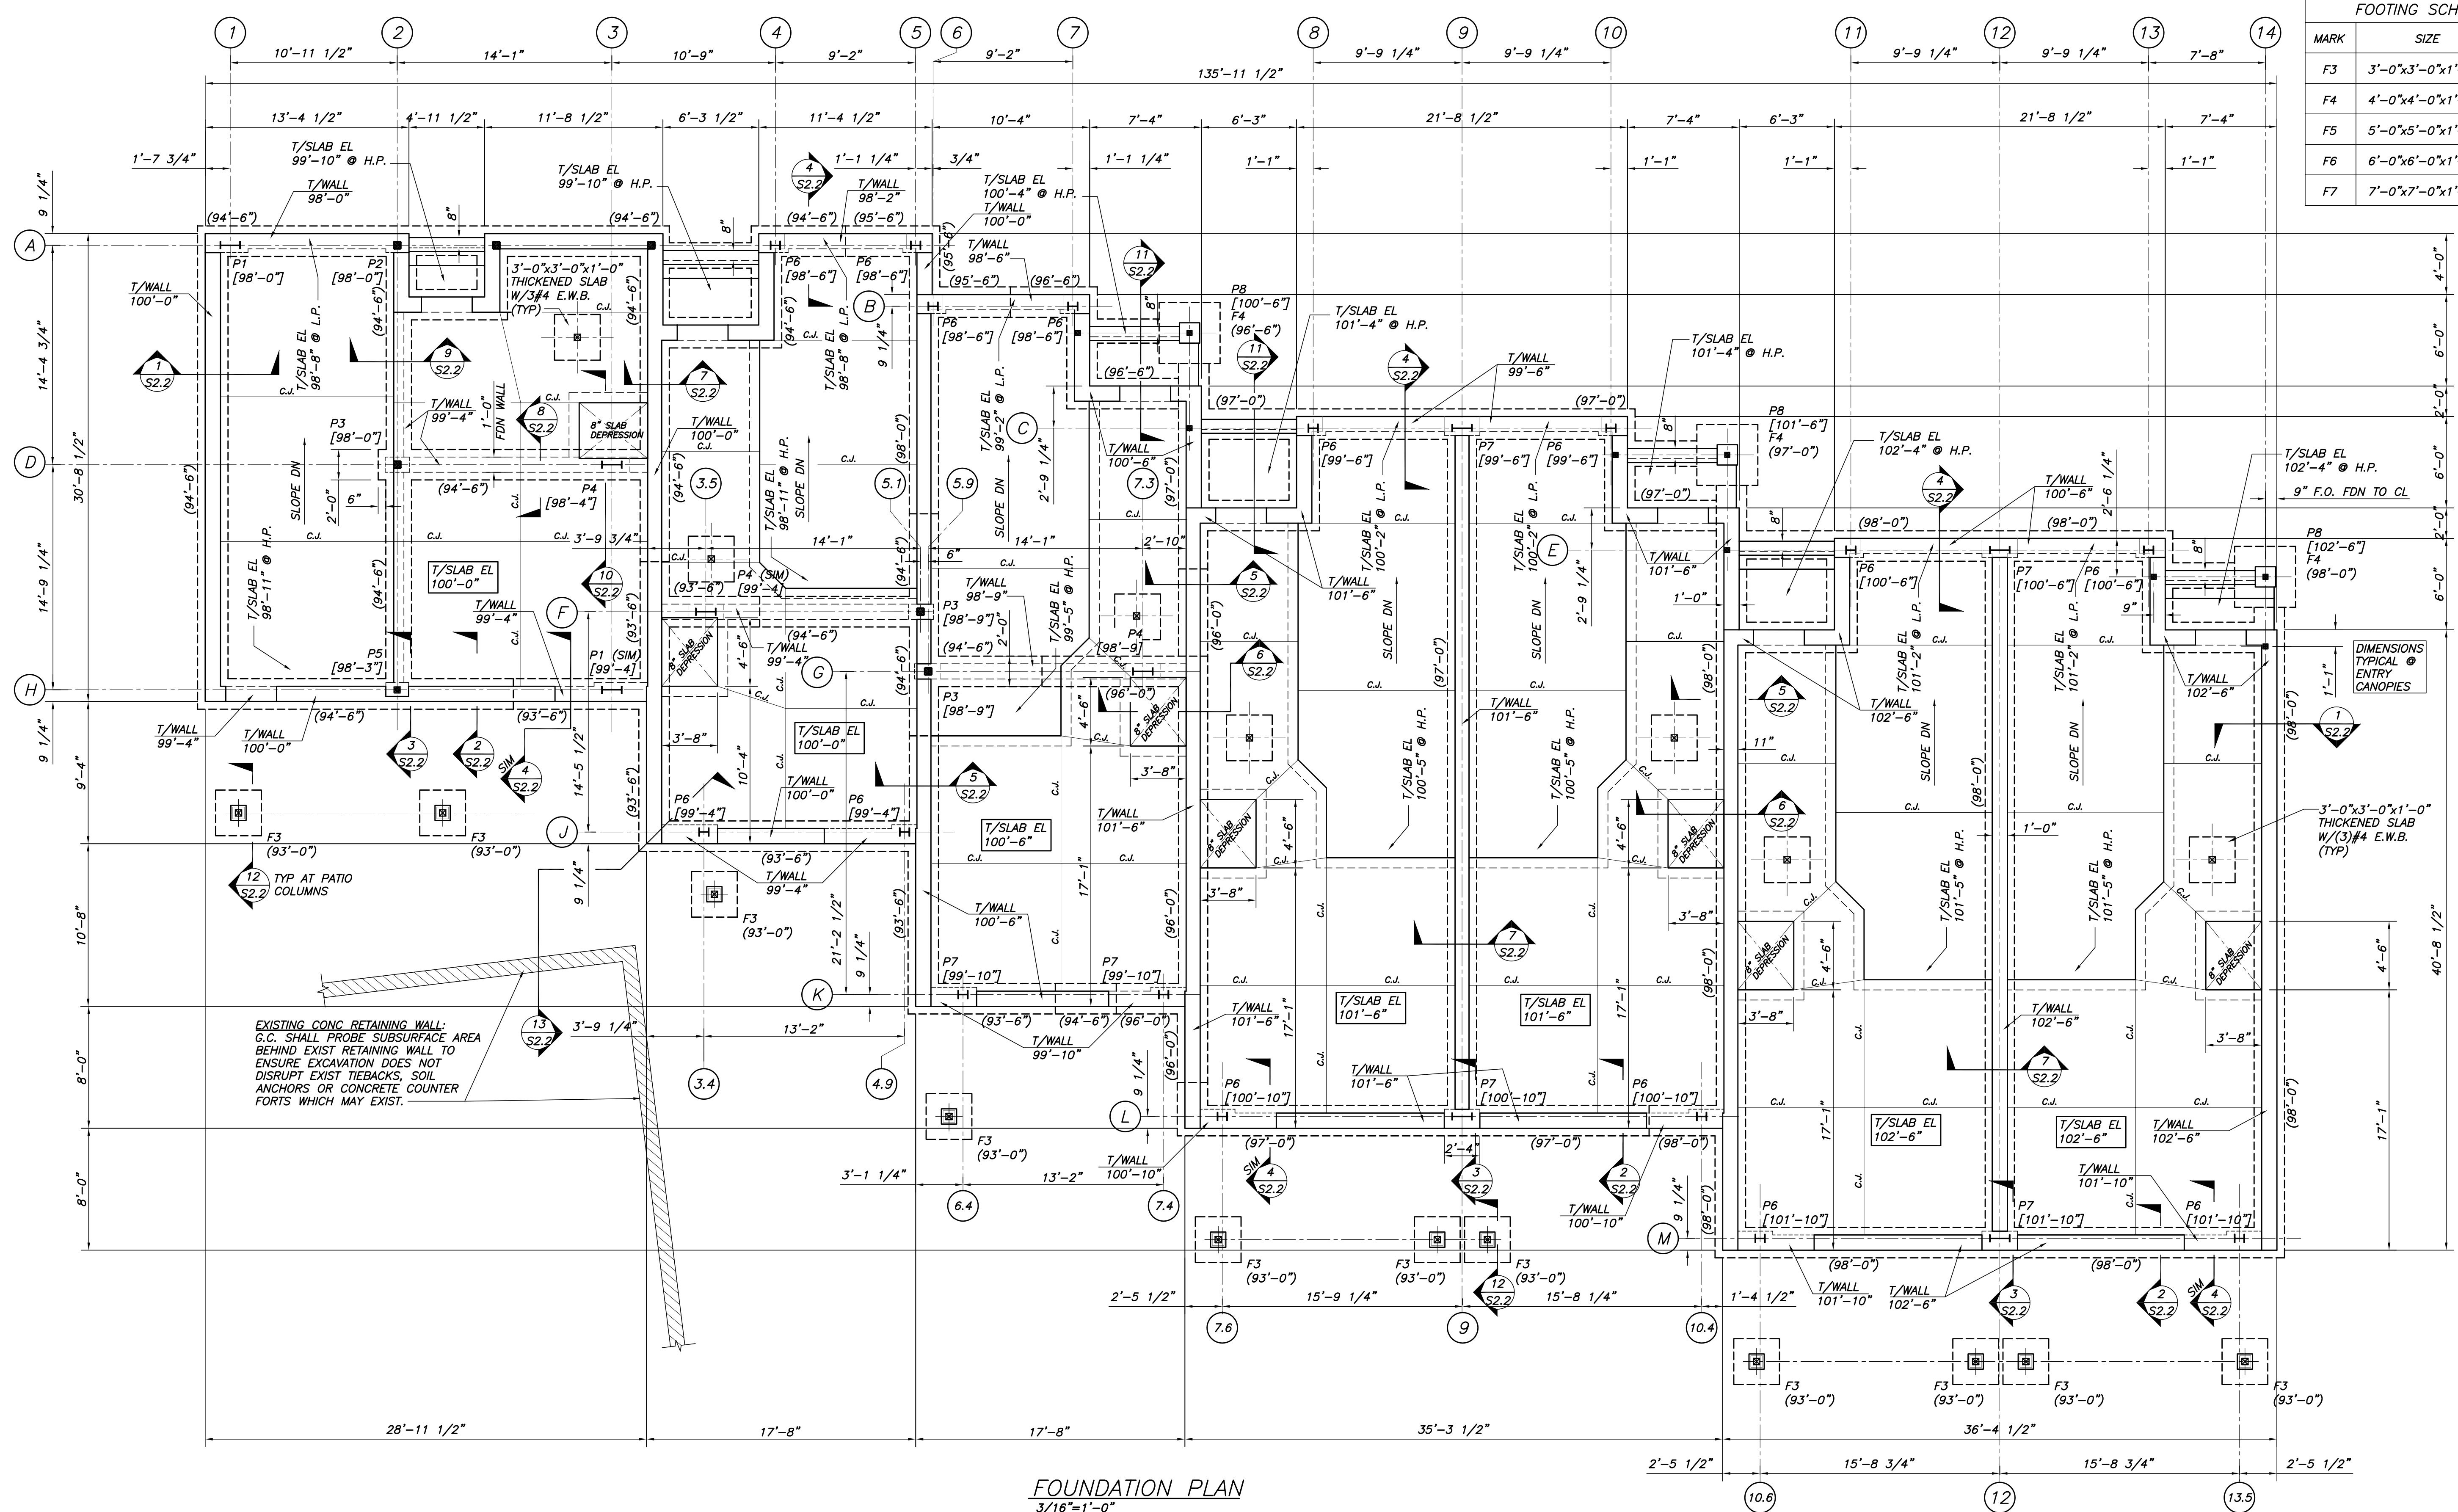

**FOUNDATION PLAN**  
 3/16"=1'-0"

**NOTES:**

1. SLAB CONSTRUCTION SHALL CONSIST OF 4" CONC SLAB ON GRADE W/6x6-W2.0xW2.0 W.W.F. LOCATED 1 1/2" BELOW T/SLAB. TOP OF SLAB EL 100'-0" REFERENCES CIVIL DATUM EL 50.00'. REFER TO CIVIL DWGS FOR ADDL INFO. SEE PLAN FOR TOP OF SLAB ELEVATIONS.
2. (XX'-X") INDICATES TOP OF FOOTING ELEVATION.
3. P1, P2, ETC. INDICATES REINF CONC PIERS. SEE PIER DETAILS DWG S2.1  
 (XX'-X") INDICATES TOP OF PIER ELEVATIONS.
4. C.J. INDICATES CONTRACTION/CONSTRUCTION JOIST.
5. SEE DWG S2.1 FOR TYPICAL DETAILS.

THIS DRAWING IS AN INSTRUMENT OF SERVICE AND SHALL REMAIN THE PROPERTY OF BECKER STRUCTURAL ENGINEERS INC. IT SHALL NOT BE REPRODUCED, COPIED, LENT OR DISPOSED OF DIRECTLY OR INDIRECTLY NOR USED FOR ANY PURPOSE OTHER THAN FOR WHICH IT IS SPECIFICALLY FURNISHED AND MUST BE RETURNED TO BECKER STRUCTURAL ENGINEERS INC. ON COMPLETION OF WORK, IF REQUESTED.

Approved	
Issued For	
Date	
Rev. No	

FEDERAL ST TOWNHOMES  
 44 Federal Street Portland, Me.

Designed	Scale
AMW	NOTED
Drawn	Date
APP	07/11/2005
Checked	Becker Job Number
PBB	1330

NOT FOR CONSTRUCTION  
 PERMIT SET  
 07/11/2005

S1.1