

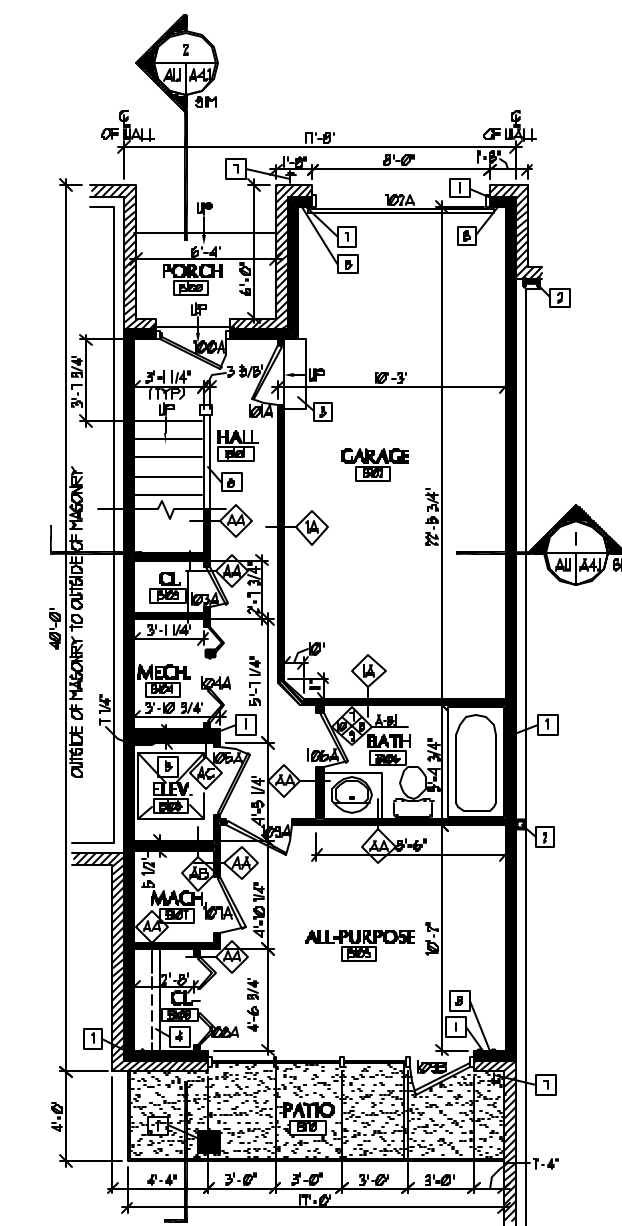



IF THIS SHEET IS NOT 24 X 36 IT IS A REDUCED SCALE PRINT - SCALE ACCORDINGLY

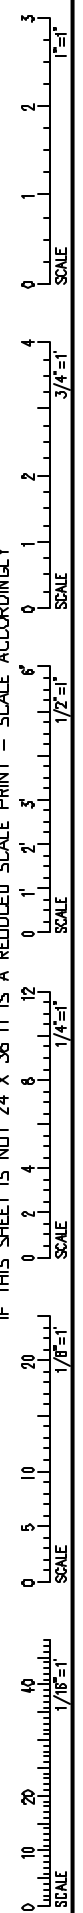


FLOOR PLAN - 1st FLOOR
SCALE: 1/4" = 1'-0"

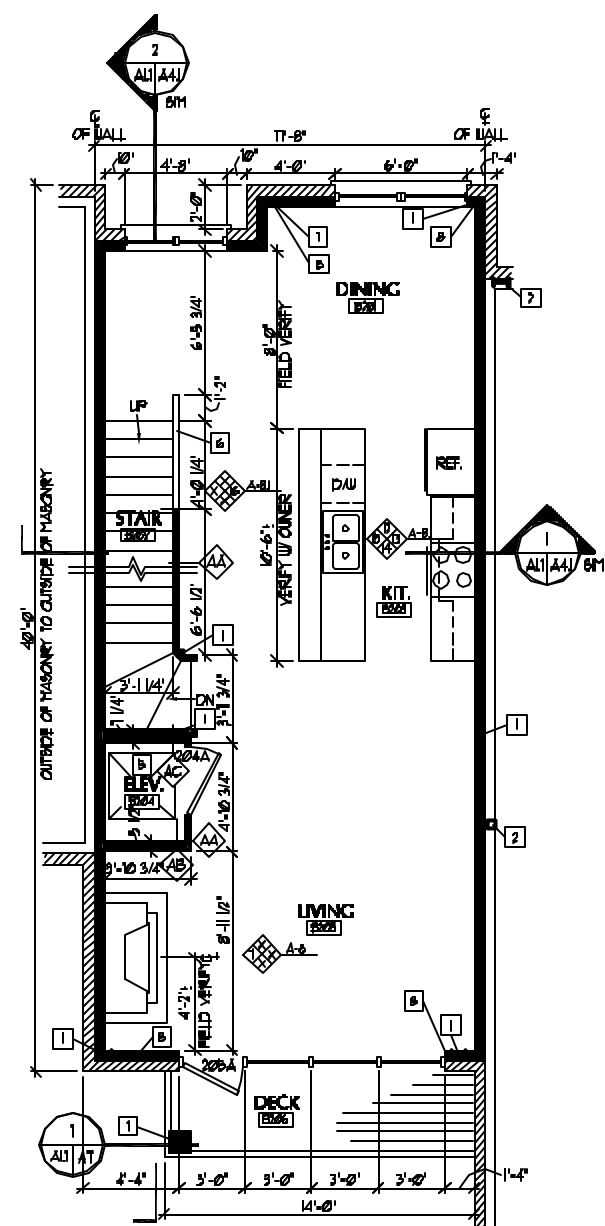


FLOOR PLAN - 2nd FLOOR
SCALE: 1/4" = 1'-0"

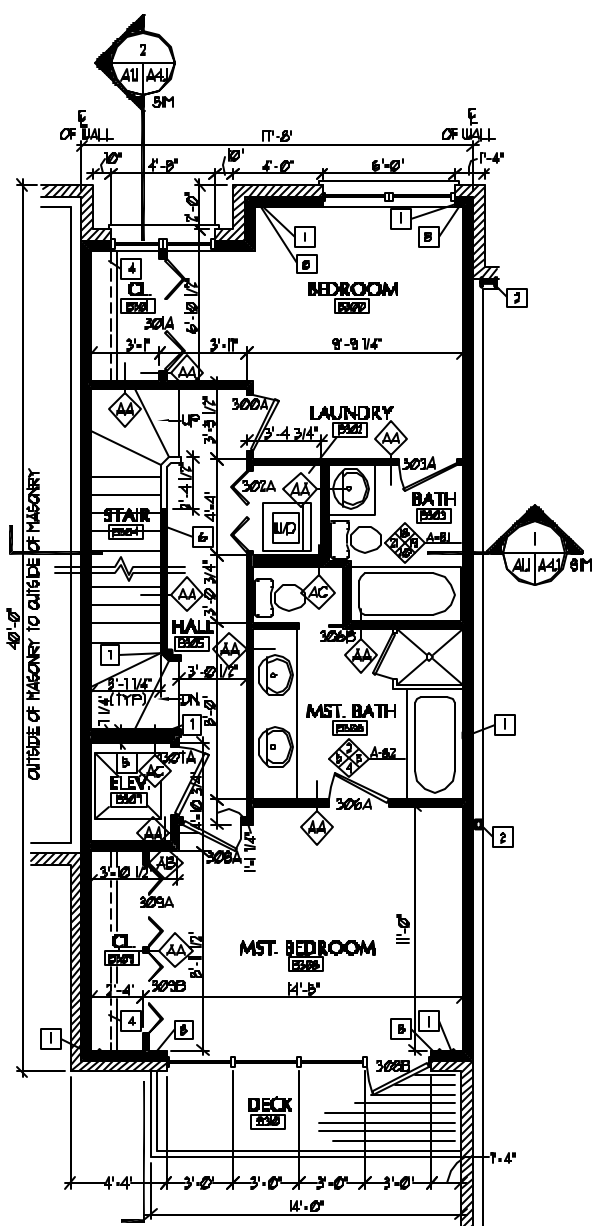

FLOOR PLAN - 3rd FLOOR
SCALE: 1/4" = 1'-0"

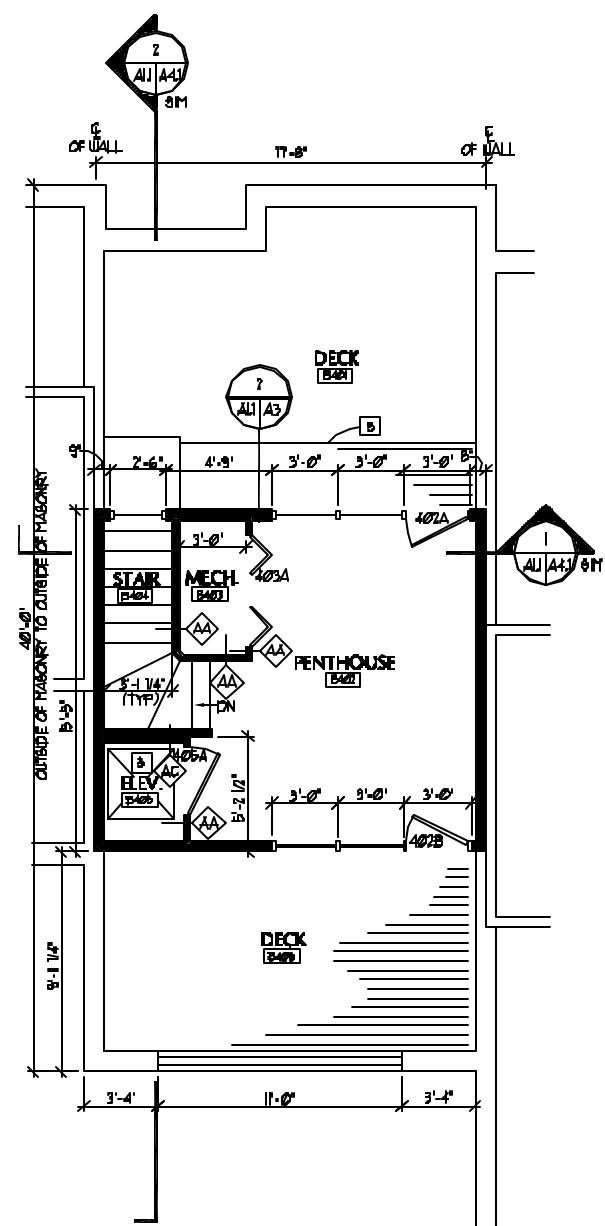

FLOOR PLAN - PENTHOUSE
SCALE: 1/4" = 1'-0"

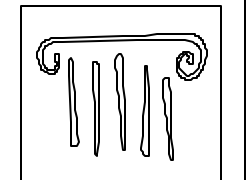

PORT CITY ARCHITECTURE

65 NEWBURY STREET
PORTLAND, ME 04101
207.761.9000
fax: 207.781.2010
info@portcityarch.com

CONSULTANTS:

44 FEDERAL STREET CONDOMINIUMS

44 FEDERAL STREET
Portland, Maine 04101

FLOOR PLAN - GENERAL NOTES

- A. ALL INTERIOR DIMENSIONS ARE STUD TO STUD, UNLESS OTHERWISE INDICATED.
- B. DIMENSIONS MARKED 'CLEAR' ARE TO BE A MINIMUM DISTANCE CLEAR BETWEEN FINISHES. CONTRACTOR TO FIELD VERIFY.
- C. MAXIMUM RISER HEIGHT ON ALL STAIRS TO BE 7 3/4" AND MINIMUM TREAD DEPTH TO BE 10" UNLESS OTHERWISE INDICATED.
- D. ALL GAPS TO BE A MAXIMUM OF 1/4" ABOVE FIN. FL.
- E. CONTRACTOR TO VERIFY DIMENSIONS OF ALL KITCHEN APPLIANCES.
- F. GAPS IN ALL BATHROOMS, AND KITCHENS TO BE MR. GUB.
- G. PROVIDE AND INSTALL FLOOR DRAINS IN ALL LAUNDRY AREAS.
- H. MINIMUM TREAD DEPTH ON UNDER STAIRS TO BE 10".
- I. ALL TILE AREAS TO HAVE CEMENTITIOUS BACKER BD.
- J. SOUND BATT INSUL. TO BE INSTALLED IN THE INTERIOR WALLS OF ALL BEDROOMS, BATHROOMS, LAUNDRY ROOMS, AND MECH. ROOMS.

FLOOR PLAN - KEYED NOTES

- 1 COLUMN (SEE STRUCT)
- 2 STL. COLUMN FOR UNIT C (SEE STRUCT)
- 3 PROVIDE AND INSTALL PRECAST CONC. STEP W/ 1 3/4" MAX. RISER AND 10" MIN. TREAD
- 4 PROVIDE AND INSTALL WD. CLOSET SHELFS AND ROD.
- 5 PROVIDE AND INSTALL RESIDENTIAL HYDRAULIC ELEVATOR EG. TO DESIGN BY NATIONAL WHEEL-CHAIR (MINI INEL. ELEVATOR CO.). CONTRACTOR TO VERIFY EXACT DIMENSIONS OF ELEVATOR SHAFT AND MACHINE ROOM W/ EXACT MODEL SUPPLIED.
- 6 WALLS BEHIND STAIR TO BE 4" HIGH AS MEASURED FROM THE LEADING EDGE OF THE TREAD (TTP).
- 7 PROVIDE AND INSTALL FROST-PROOF HOSE BIB.
- 8 FUR OUT MD. STUD WALL AS REQUIRED FOR STL. BEAM (FIELD VERIFY)
- 9 EXTENT OF WD. DECK.

PERMIT SET - NOT FOR CONSTRUCTION

COPYRIGHT: Reuse or reproduction of the contents of this document is not permitted without written permission of PORT CITY ARCHITECTURE, PA

DATE	DESCRIPTION
7-11-06	PERMIT SET
6-9-06	REVIEW SET
1	DATE
	DESCRIPTION
Date Issued	Date - Year
Project Number	04106
Drawing Scale	
Sheet Name	FLOOR PLAN UNIT B
Drawn By	HC
Checked By	ACH

A1.1