
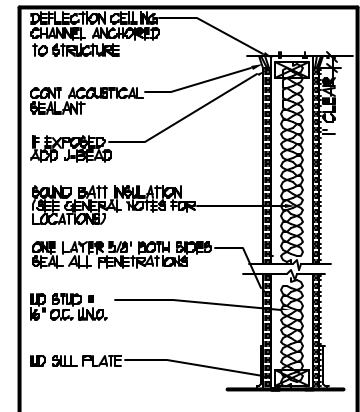
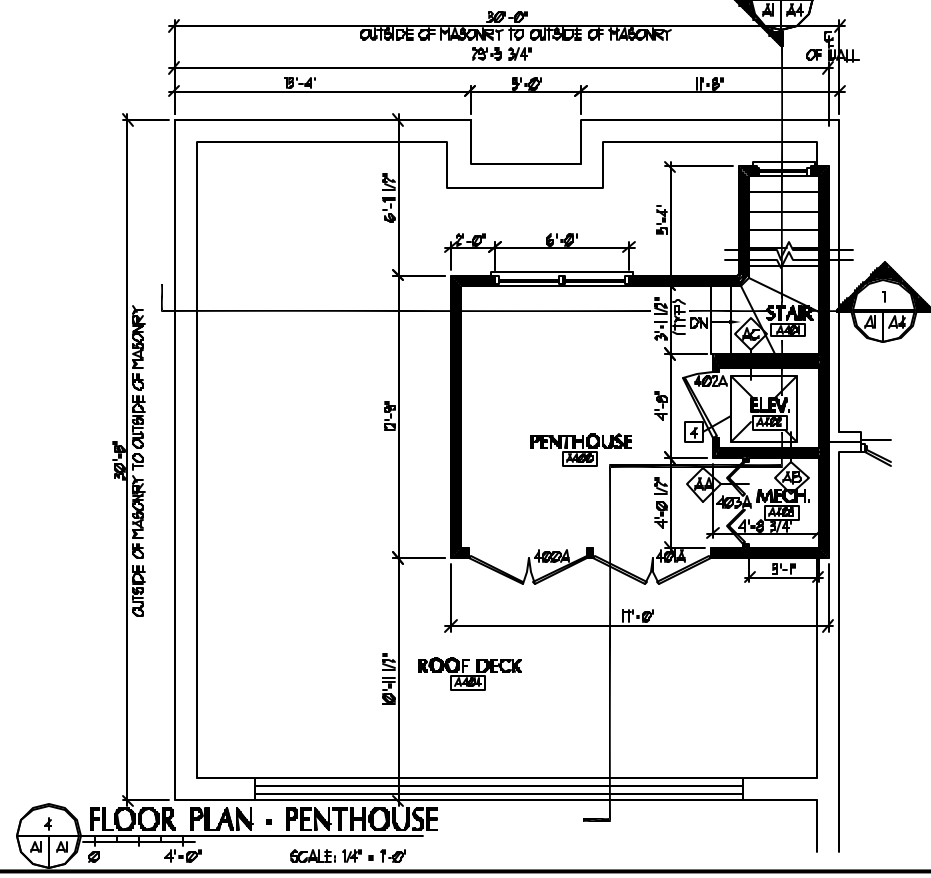
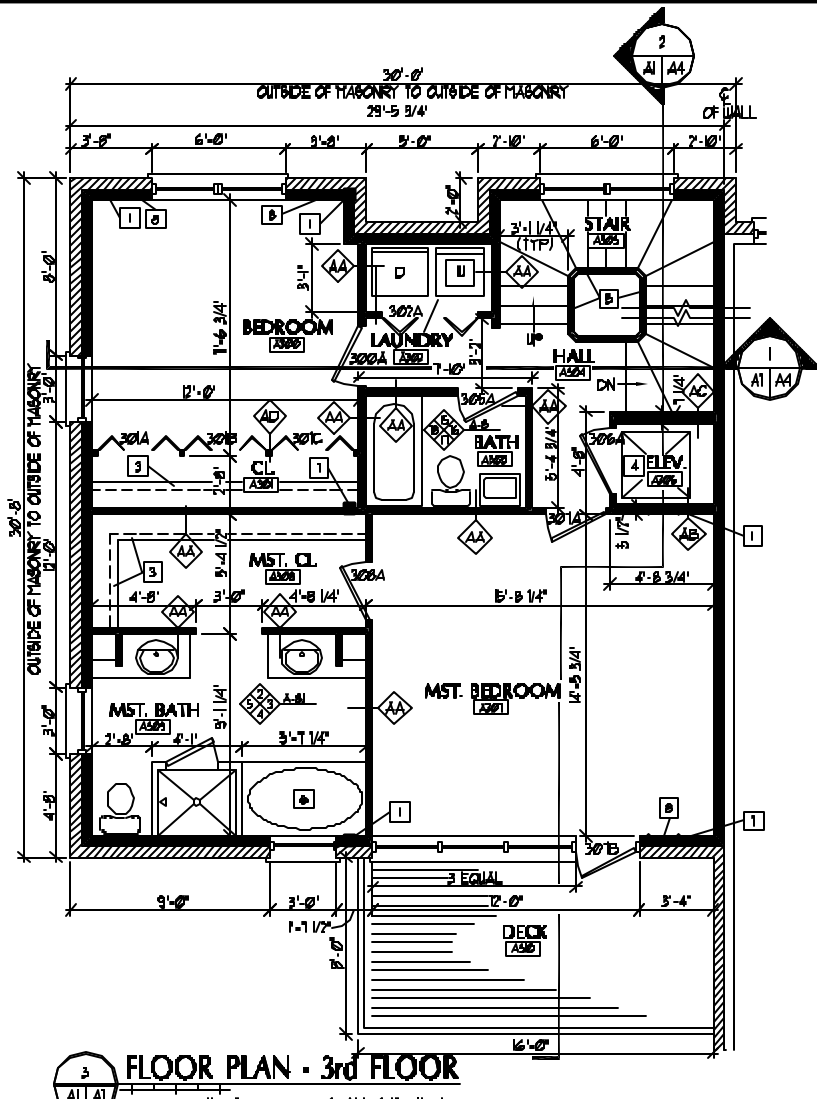
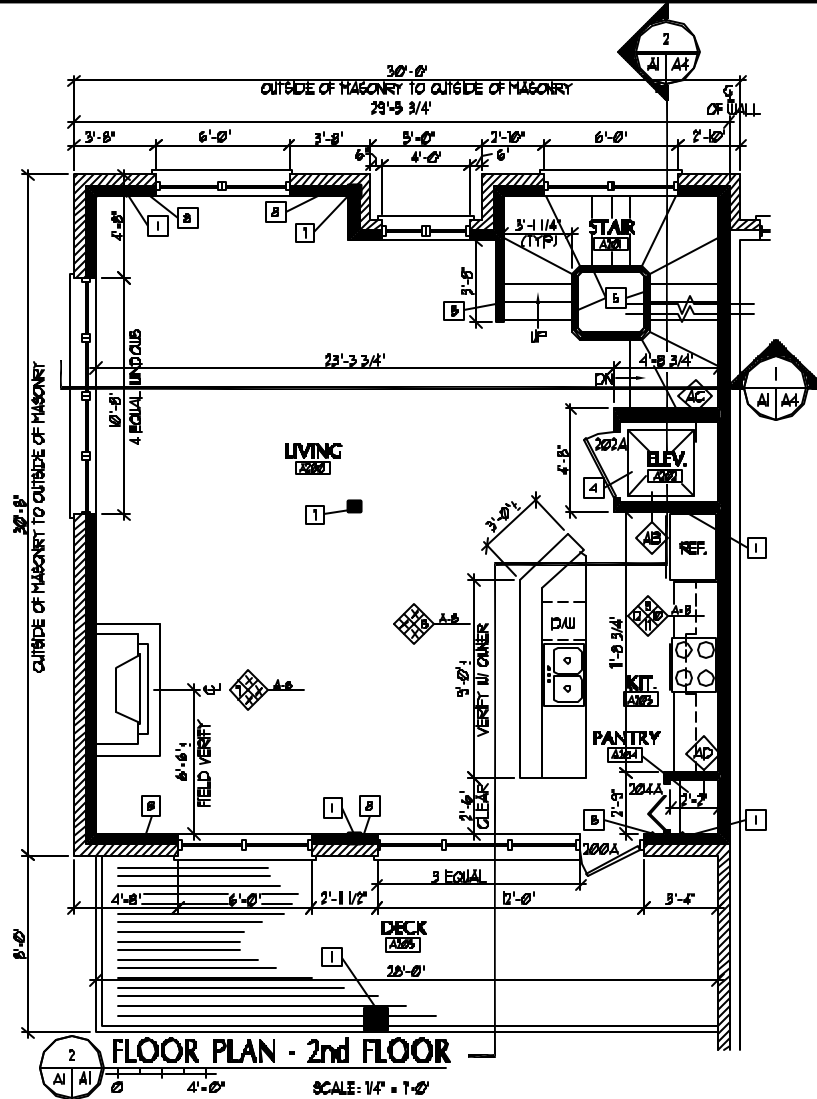
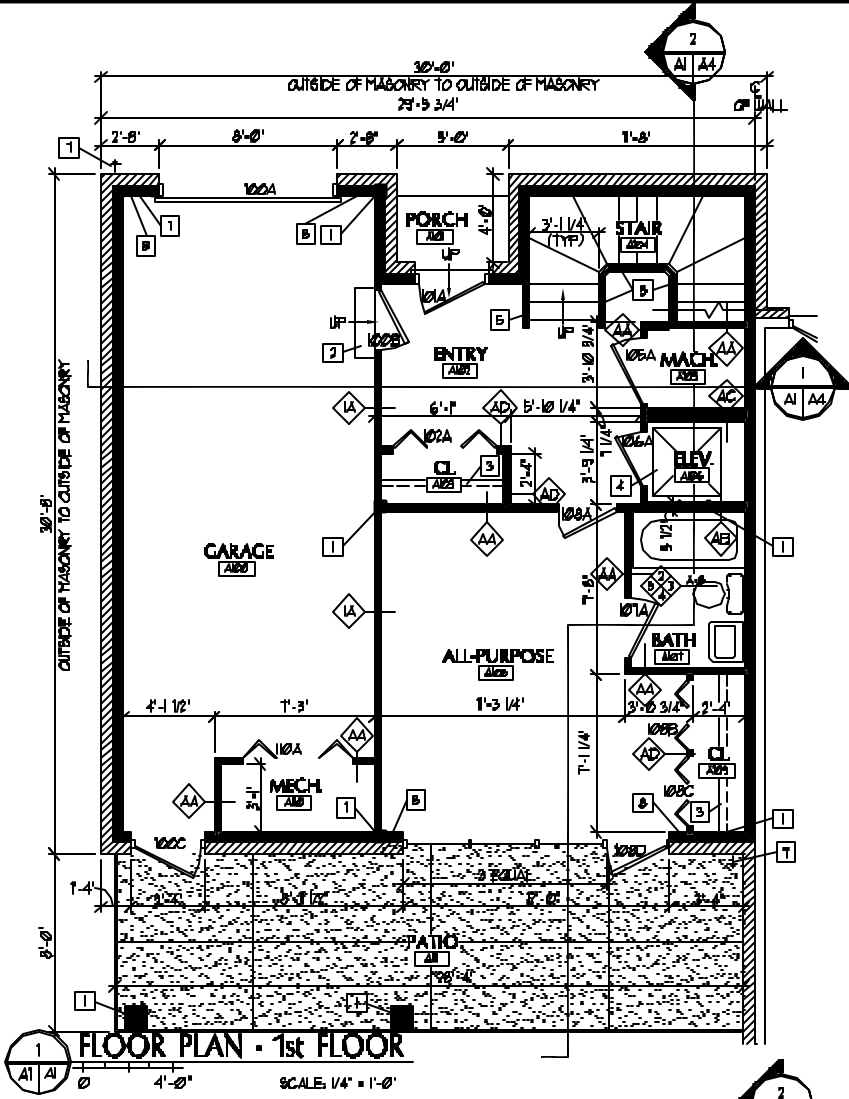


IF THIS SHEET IS NOT 24 X 36 IT IS A REDUCED SCALE PRINT - SCALE ACCORDINGLY

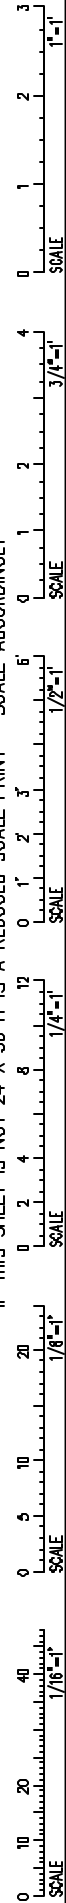

- AA 2x4 1/2" STUD-FULL HGT ACOUSTICAL WALL
- AB 2x6 1/2" STUD-FULL HGT ACOUSTICAL WALL
- AC 2x8 1/2" STUD-FULL HGT ACOUSTICAL WALL

- FLOOR PLAN - GENERAL NOTES**
- A. ALL INTERIOR DIMENSIONS ARE 61/2 TO 61/2, UNLESS OTHERWISE INDICATED.
 - B. DIMENSIONS MARKED 'CLEAR' ARE TO BE A MINIMUM DISTANCE CLEAR BETWEEN FINISHES. CONTRACTOR TO FIELD VERIFY.
 - C. MAXIMUM RISER HEIGHT ON ALL STAIRS TO BE 7 1/4" AND MINIMUM TREAD DEPTH TO BE 11" UNLESS OTHERWISE INDICATED.
 - D. ALL GIBS TO BE A MAXIMUM OF 1/4" ABOVE FIN. FL.
 - E. CONTRACTOR TO VERIFY DIMENSIONS OF ALL KITCHEN APPLIANCES.
 - F. GIBS IN ALL BATHROOMS, AND KITCHENS TO BE MR. GIBS.
 - G. PROVIDE AND INSTALL FLOOR DRAINS IN ALL LAUNDRY AREAS.
 - H. MINIMUM TREAD DEPTH ON UNDER STAIRS TO BE 6".
 - I. ALL TILE AREAS TO HAVE CEMENTITIOUS BACKER BOARD.
 - J. SOUND BATT INSUL. TO BE INSTALLED IN THE INTERIOR WALLS OF ALL BEDROOMS, BATHROOMS, LAUNDRY ROOMS, AND MECH. ROOMS.

- FLOOR PLAN - KEYED NOTES**
- 1 COLUMN PER STRUCTURAL
 - 2 PROVIDE AND INSTALL PRECAST CONC. STEP W/ 1 3/4" (MAX) RISER AND 10" MIN TREAD
 - 3 PROVIDE AND INSTALL W.D. CLOSET SHELF AND ROD.
 - 4 PROVIDE AND INSTALL RESIDENTIAL HYDRAULIC ELEVATOR EQ. TO PERMIT BY NATIONAL WHEEL-CHAIR (W.C.E.) CONTRACTOR TO VERIFY EXACT DIMENSIONS OF ELEVATOR SHAFT AND MACHINE ROOM W/ EXACT MODEL SUPPLIED.
 - 5 WALLS AROUND STAIR TO BE 4" HIGH AS MEASURED FROM THE LEADING EDGE OF THE TREAD (TIP).
 - 6 PROVIDE AND INSTALL ACRYLIC DRAIN IN BATH EQ. TO FLOOR # 203 BY KOHLER. VERIFY EXACT MODEL AND COLOR WITH OWNER.
 - 7 PROVIDE AND INSTALL FROST-PROOF HOSE BIB.
 - 8 FUR OUT 1/2" STUD WALL AS REQUIRED FOR 5/8" BEAMS (FIELD VERIFY)

PERMIT SET - NOT FOR CONSTRUCTION

PORT CITY ARCHITECTURE
65 NEWBURY STREET
PORTLAND, ME 04101
207.761.9000
fax: 207.761.2010
info@portcityarch.com

CONSULTANTS:

44 FEDERAL STREET CONDOMINIUMS
44 FEDERAL STREET
Portland, Maine 04101

NO.	DATE	DESCRIPTION
2	1-1-08	PERMIT SET
1	6-3-08	REVIEW SET
DATE ISSUED: _____ DATE: _____		
PROJECT NUMBER: 04106		
DRAWING SCALE: _____		

SHEET NAME
FLOOR PLAN UNIT A
Drawn By: MC
Checked By: AGH
A1