

PLS #1172


N/F JONATHAN S. PRESTON
BOOK 18802, PAGE 237

N/F BOOK 9520 PAGE 073
VILLAGE CAFE INC.
C/O DOMINIC REAL

N/F DAVID P. FILIPOS
BOOK 15976 PAGE 285

HANCOCK STREET
(PAVED PUBLIC WAY)

NOTE:
THE EXISTING CONCRETE RETAINING WALL SHALL BE PROTECTED AT ALL TIMES DURING CONSTRUCTION. SPECIAL SHORING AND BRACING MAY BE REQUIRED. THE CONTRACTOR SHALL SUBMIT A PLAN FOR REVIEW AND APPROVAL BY THE PROJECT STRUCTURAL AND GEOTECHNICAL CONSULTANTS.

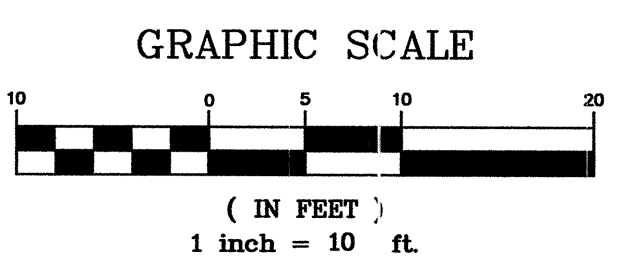

PERMIT SET - NOT FOR CONSTRUCTION

		PROJECT 44 FEDERAL STREET CONDOMINIUMS	DeLUCA-HOFFMAN ASSOCIATES, INC. 778 MAIN STREET, SUITE 8 SOUTH PORTLAND, ME 04106 207.775.1121 WWW.DELUCAHOFFMAN.COM
1 02/18/05 SUBMITTED TO CITY OF PORTLAND FOR SITE PLAN REVIEW		SHEET TITLE EXISTING CONDITIONS AND DEMO PLAN	DRAWN: LECJ DATE: FEB. 2005 DESIGNED: CJO SCALE: 1" = 10' CHECKED: CJO JOB NO. 2565 FILE NAME: 2565-SP
REV DATE DESCRIPTION REVISIONS		CLIENT PORT CITY ARCHITECTURE	SHEET C-3