



STORM DRAIN APPURTENANCE SCHEDULE				
STRUCTURE	SIZE	RIM	INV. IN/FROM (SIZE)	INV. OUT/TO (SIZE)
CB1	2'Ø	47.28	N/A	43.28/DMH3 (10"SD)
DMH1	4'Ø	47.48	43.48/RD(10" SD) 42.15/DMH2(10" SD)	40.78/EX SMH (10"SD)
DMH2	2' sq	47.25	42.60/DMH3 (10"SD)	42.50/DMH1 (10"SD)
DMH3	2' sq	48.19	43.00/CB1 (10"SD)	42.90/DMH2 (10"SD)
SMH1	4'Ø	49.35	39.60/DMH1 (10"SD)	39.54/EX SMH (12" SD)

SEWER CLEANOUTS SCHEDULE	
STRUCTURE	ELEV.
CO1	43.61
CO2	44.10
CO3	44.43
CO4	44.96
CO5	45.56

- NOTES:**
1. ALL UTILITY CONNECTIONS SHALL BE IN CONFORMANCE WITH REQUIREMENTS OF THE MAINE PUBLIC UTILITIES COMMISSION AND THE RESPECTIVE GOVERNING AUTHORITY.
 2. ALL SERVICES TO ENTER 1 FOOT BELOW FROST WALL.
 3. REFER TO ARCHITECTURAL PLANS FOR STRUCTURAL REINFORCEMENT OF UNITS ADJACENT TO CONCRETE RETAINING WALL, AS WELL AS LOCATION OF BUILDING PROXIMATE TO THE WALL.
 4. ALL GRANITE CURB REMOVED SHALL REMAIN THE PROPERTY OF THE CITY OF PORTLAND. COORDINATE TRANSPORT AND DELIVERY WITH PORTLAND PUBLIC WORKS DEPARTMENT.
 5. EXTEND CABLE & TELEPHONE TO COMMON ENTRY POINT ADJACENT TO WATER SERVICE ENTRY. COORDINATE WITH ARCHITECTURAL.

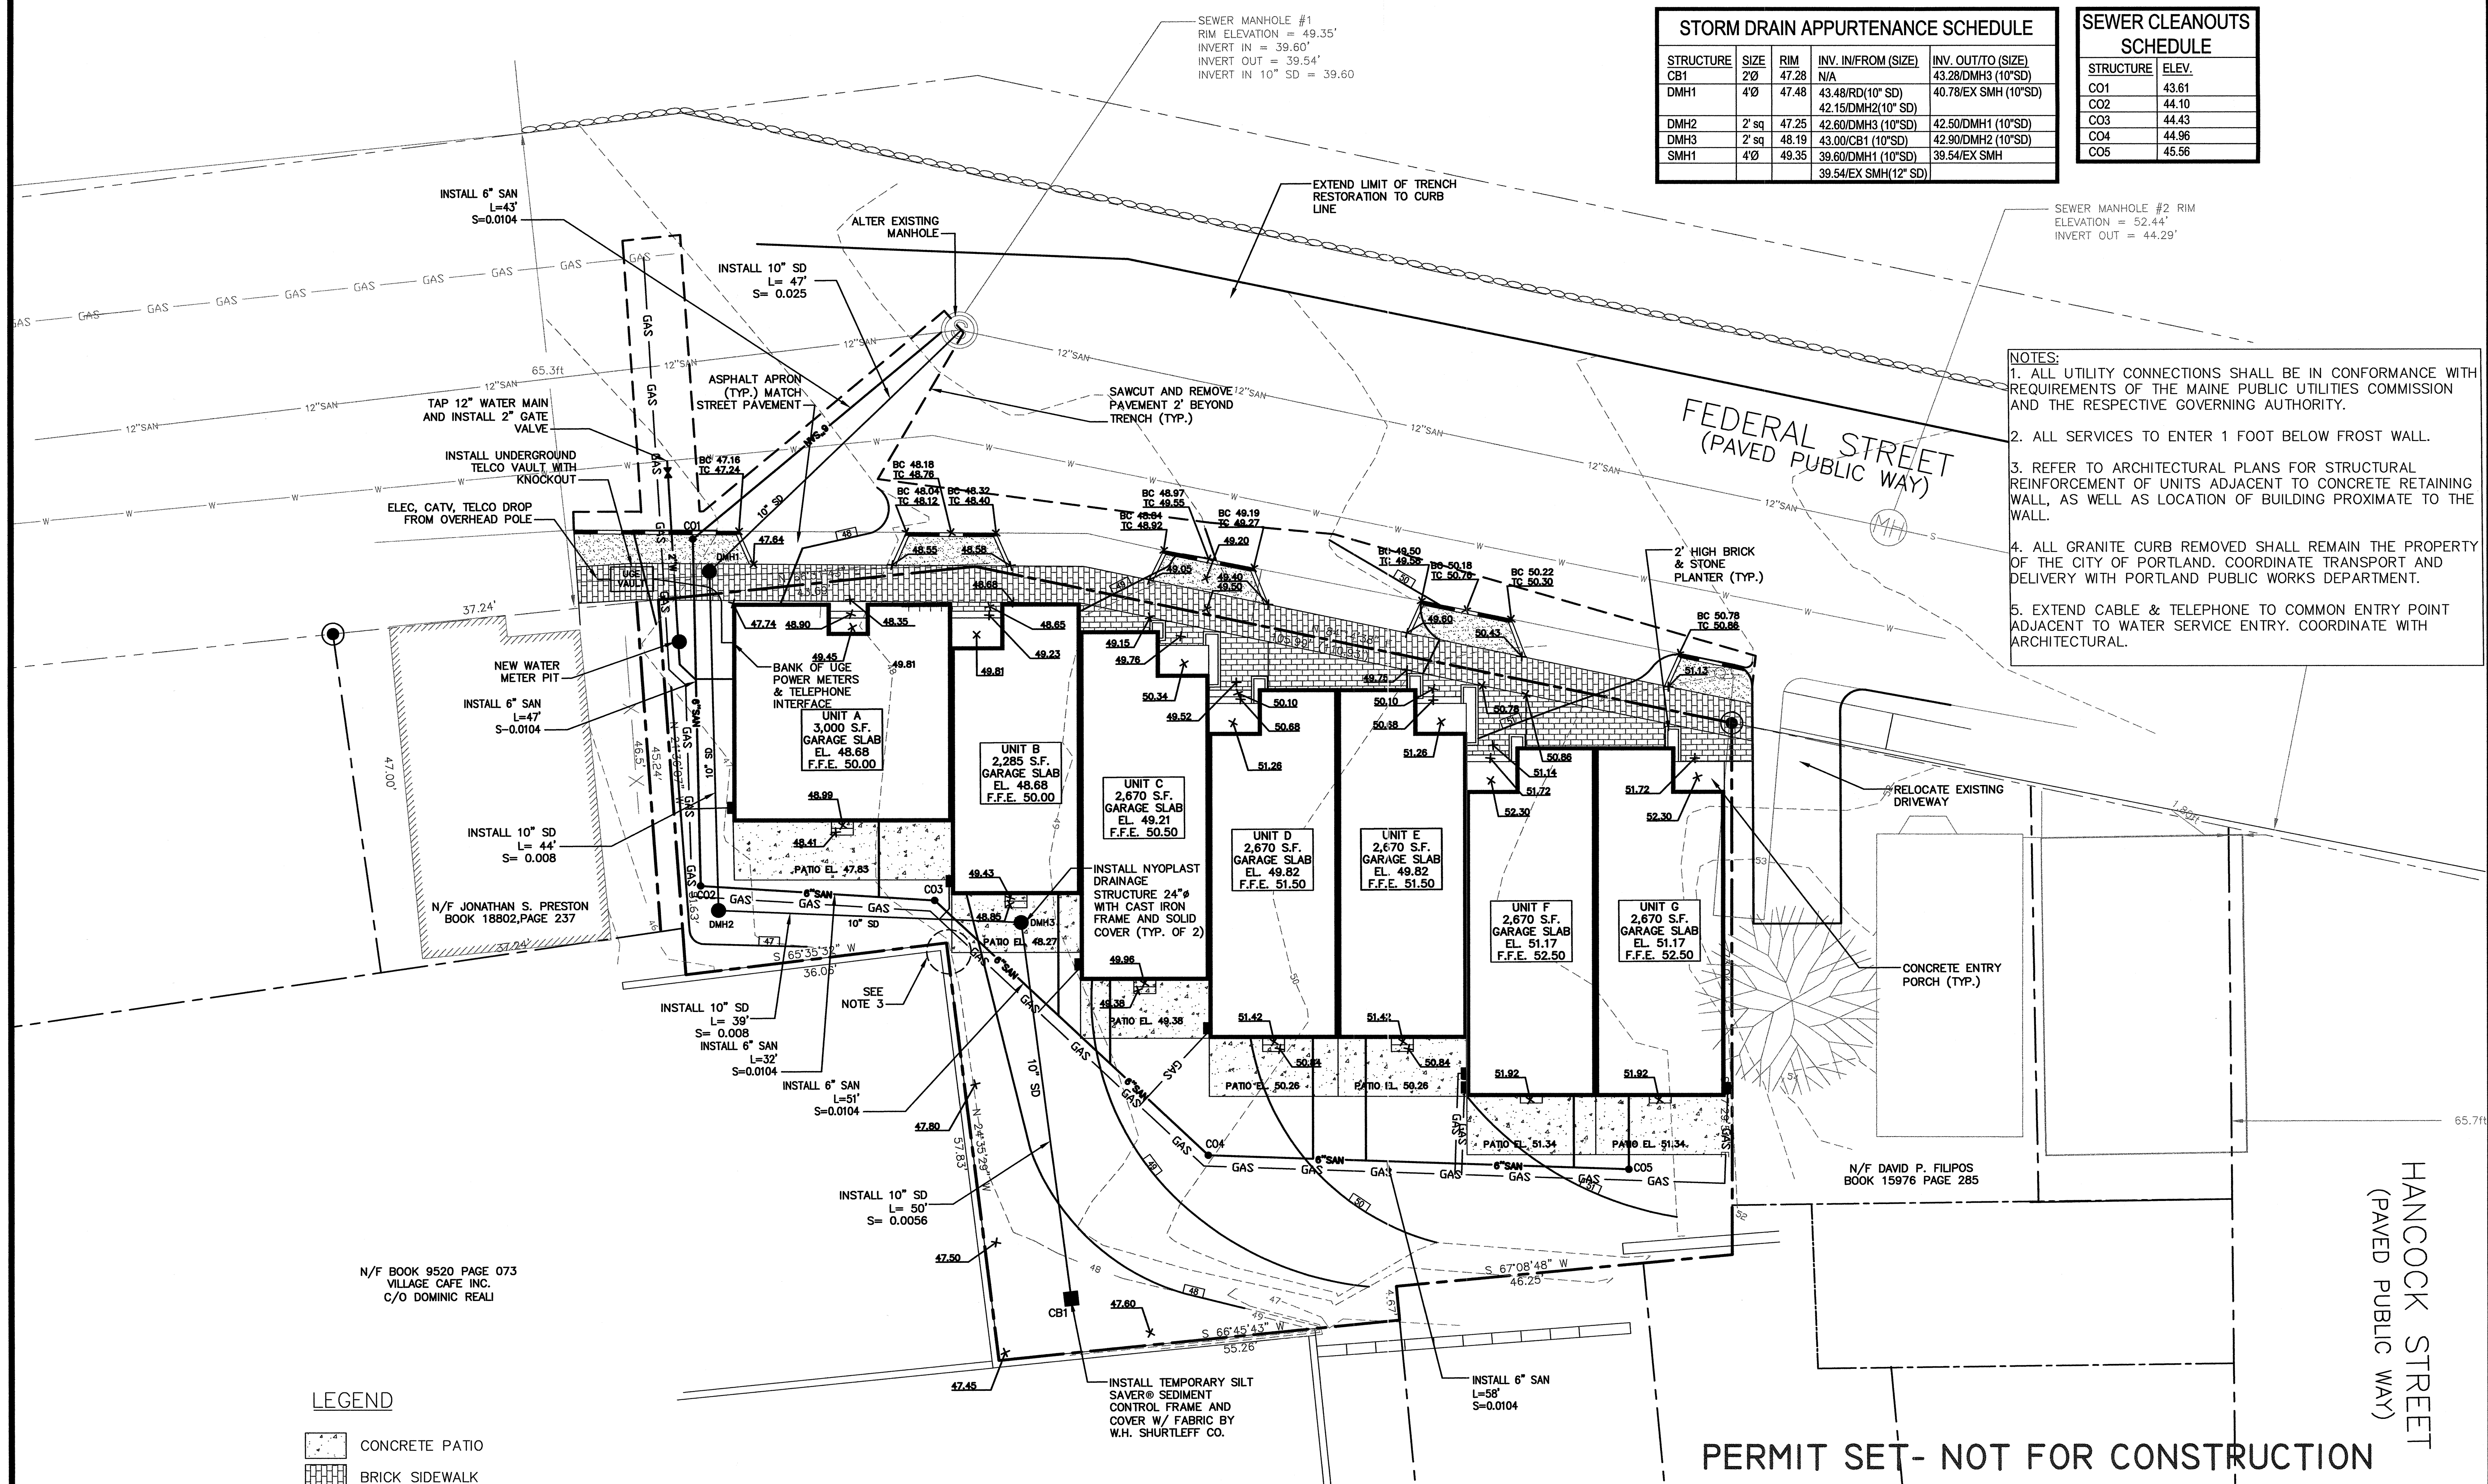

- LEGEND**
- CONCRETE PATIO
 - BRICK SIDEWALK
 - ESPLANADE
 - GRANITE CURB

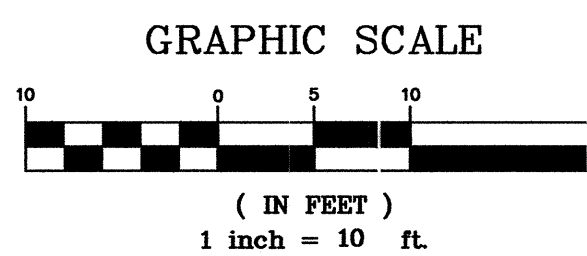

PERMIT SET - NOT FOR CONSTRUCTION

HANCOCK STREET
(PAVED PUBLIC WAY)

		PROJECT 44 FEDERAL STREET CONDOMINIUMS	DeLUCA-HOFFMAN ASSOCIATES, INC. 778 MAIN STREET, SUITE 8 SOUTH PORTLAND, ME 04106 207.773.1121 WWW.DELUCAHOFFMAN.COM
SHEET TITLE GRADING, DRAINAGE & UTILITIES PLAN		DRAWN: LECJ DATE: FEB. 2005 DESIGNED: CJO SCALE: 1" = 10' CHECKED: CJO JOB NO. 2565 FILE NAME: 2565-SP SHEET C-4	
1 02/18/05 SUBMITTED TO CITY OF PORTLAND FOR SITE PLAN REVIEW	REV DATE DESCRIPTION REVISIONS	CLIENT PORT CITY ARCHITECTURE	