

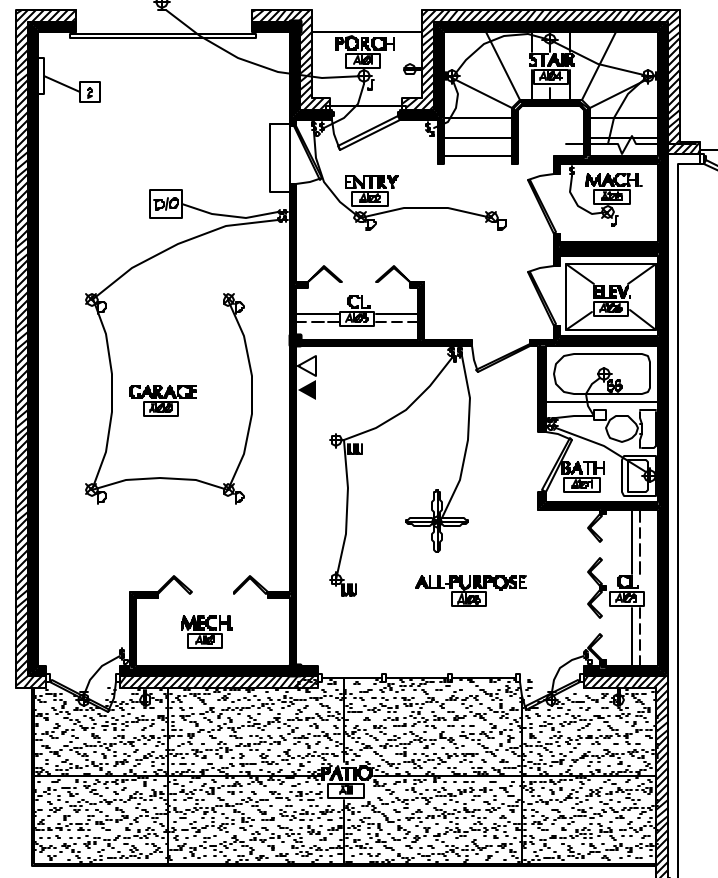



IF THIS SHEET IS NOT 24 X 36 IT IS A REDUCED SCALE PRINT - SCALE ACCORDINGLY

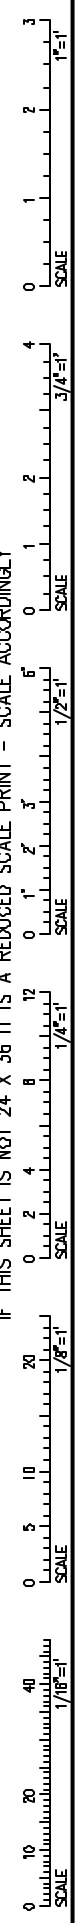


1 ELECT. PLAN - 1st FLOOR  
SCALE: 1/4" = 1'-0"

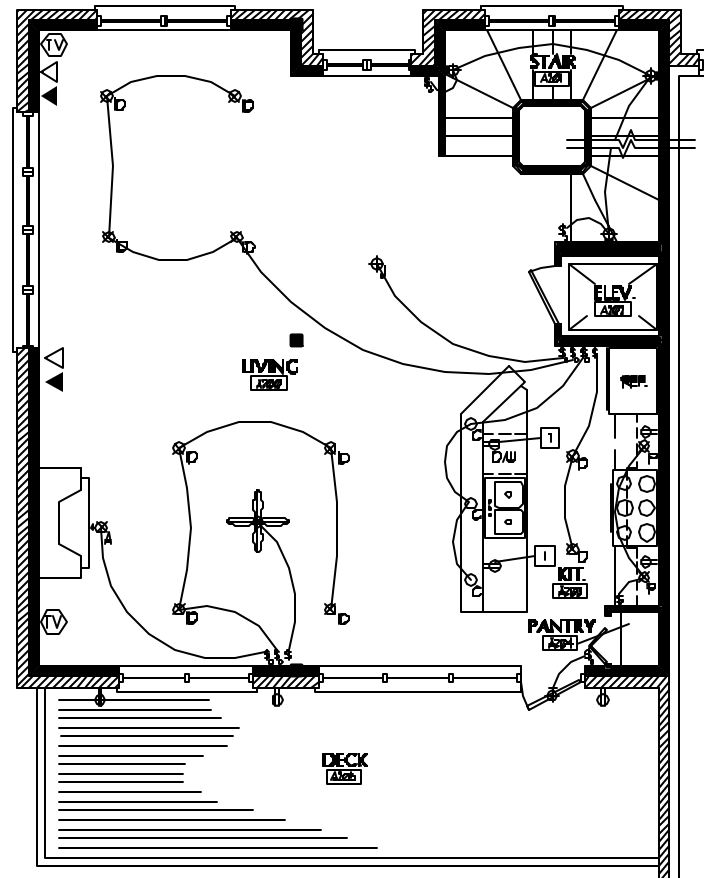

2 ELECT. PLAN - 2nd FLOOR  
SCALE: 1/4" = 1'-0"

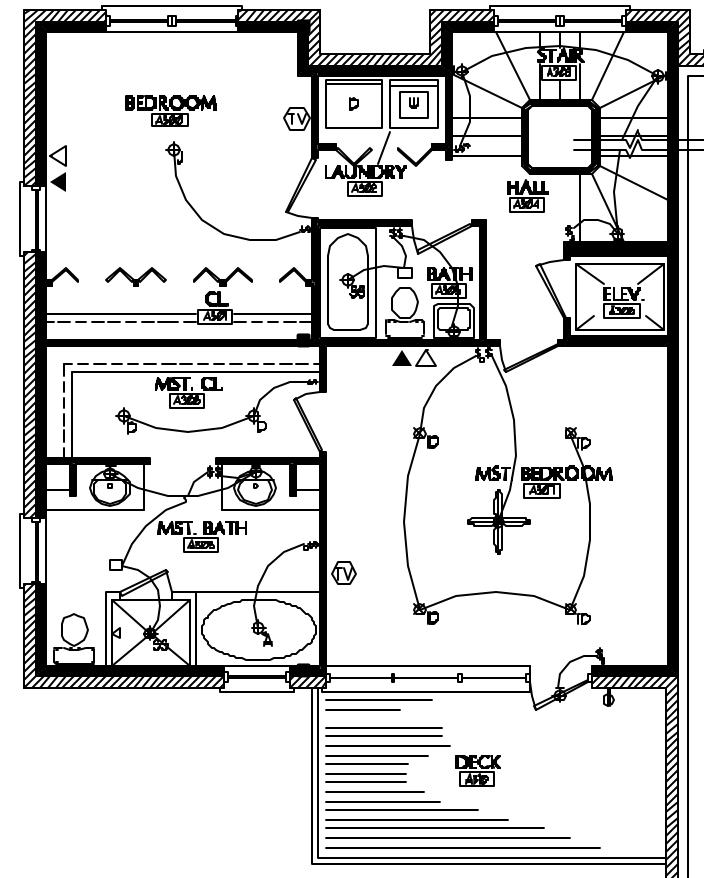

3 ELECT. PLAN - 3rd FLOOR  
SCALE: 1/4" = 1'-0"

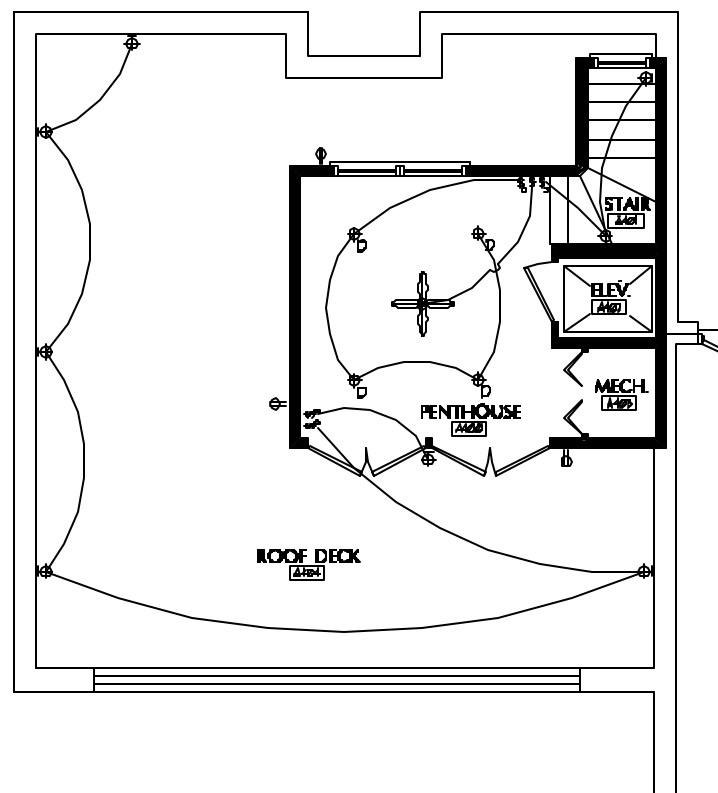

4 FLOOR PLAN - PENTHOUSE  
SCALE: 1/4" = 1'-0"

**ELECTRICAL KEY**


- TV TV CONNECTION
- ⊕ POWER OUTLET
- ⊕ 170 POWER OUTLET
- ▲ DATA OUTLET
- △ TELEPHONE OUTLET
- EXHAUST FAN
- ⊗ SURFACE CEILING LIGHT - J BOX
- ⊗ IRIS DIRECTIONAL CEILING LIGHT (RECESSED)
- ⊗ WALL MOUNTED LIGHT
- ⊗ SINGLE SWITCH
- ⊗ 3 WAY SWITCH
- ⊗ DIMMER SWITCH
- ⊗ CABLE MTD FIXTURE
- ⊗ RECESSED DOWNLIGHT
- ⊗ IRIS RECESSED DOWNLIGHT
- ⊗ IRIS - A LAMP WALL WASH
- ⊗ IRIS-CORNER WALL WASH
- ⊗ IRIS-LENGED SHOWER LIGHT
- ⊗ IRIS-SLOTTED ACCENT
- ⊗ IRIS-PIVOTABLE
- ⊗ BASIC WALL WASH - RECESSED
- ⊗ BASIC RECESSED SHOWER LIGHT

**ELECTRICAL PLAN - GENERAL NOTES**

- A. ALL SWITCHES ARE MOUNTED AT 96" AFF. UNLESS OTHERWISE INDICATED.
- B. ALL ELECTRICAL OUTLETS TO BE MOUNTED HORIZ.
- C. VERIFY EXACT LOCATIONS AND EXACT FIXTURES WITH OWNER.
- D. VERIFY ELECTRICAL REQUIREMENTS AND SWITCH LOCATIONS OF ELEVATOR WITH MANUFACTURER USED.
- E. THE ENTIRETY OF ELECTRICAL OUTLETS IS NOT KNOWN. LOCATIONS OF OUTLETS ARE TO BE DETERMINED BY CODE. THE OUTLETS SHOWN ON THESE DRAWINGS ARE ADDITIONAL OUTLETS DESIRED BY THE OWNER. FIELD VERIFY LOCATIONS OF ALL OUTLETS WITH OWNER.
- F. ALSO SEE ELEVATIONS FOR EXTERIOR LIGHTING.
- G. ALL EXTERIOR OUTLETS TO BE PROTECTED AS REQ'D.

**ELECTRICAL PLAN - KEYED NOTES**

- 1 OUTLETS TO BE MOUNTED ABOVE THE COUNTER (THE DISHWASHER WILL REQUIRE ADDITIONAL POWER)
- 2 APPROX. LOCATION OF ELECTRICAL PANEL

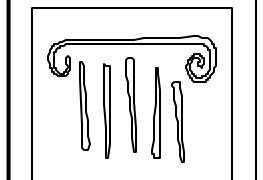

**PORT CITY ARCHITECTURE**

65 NEWBURY STREET  
PORTLAND, ME 04101  
207.781.9000  
fax: 207.781.2010  
info@portcityarch.com

CONSULTANTS:

**44 FEDERAL STREET CONDOMINIUMS**

44 FEDERAL STREET  
Portland, Maine 04101

NO.	DATE	DESCRIPTION
1	1-11-05	PERMIT SET
2	6-9-05	REVIEW SET
3		
4		
5		
6		
7		
8		
9		
10		

DATE ISSUED	DATE - YEAR
Project Number	04106
Drawing Scale	

SHEET NAME  
**ELECT. PLAN UNIT A**

Drawn By MC	<b>E1</b>
Checked By ACH	

**PERMIT SET - NOT FOR CONSTRUCTION**