



PROFILE: HANCOCK STREET
STA. 3+11.7 TO STA. 6+15
SCALE: 1"=30' HORIZ.
1"=3' VERT.

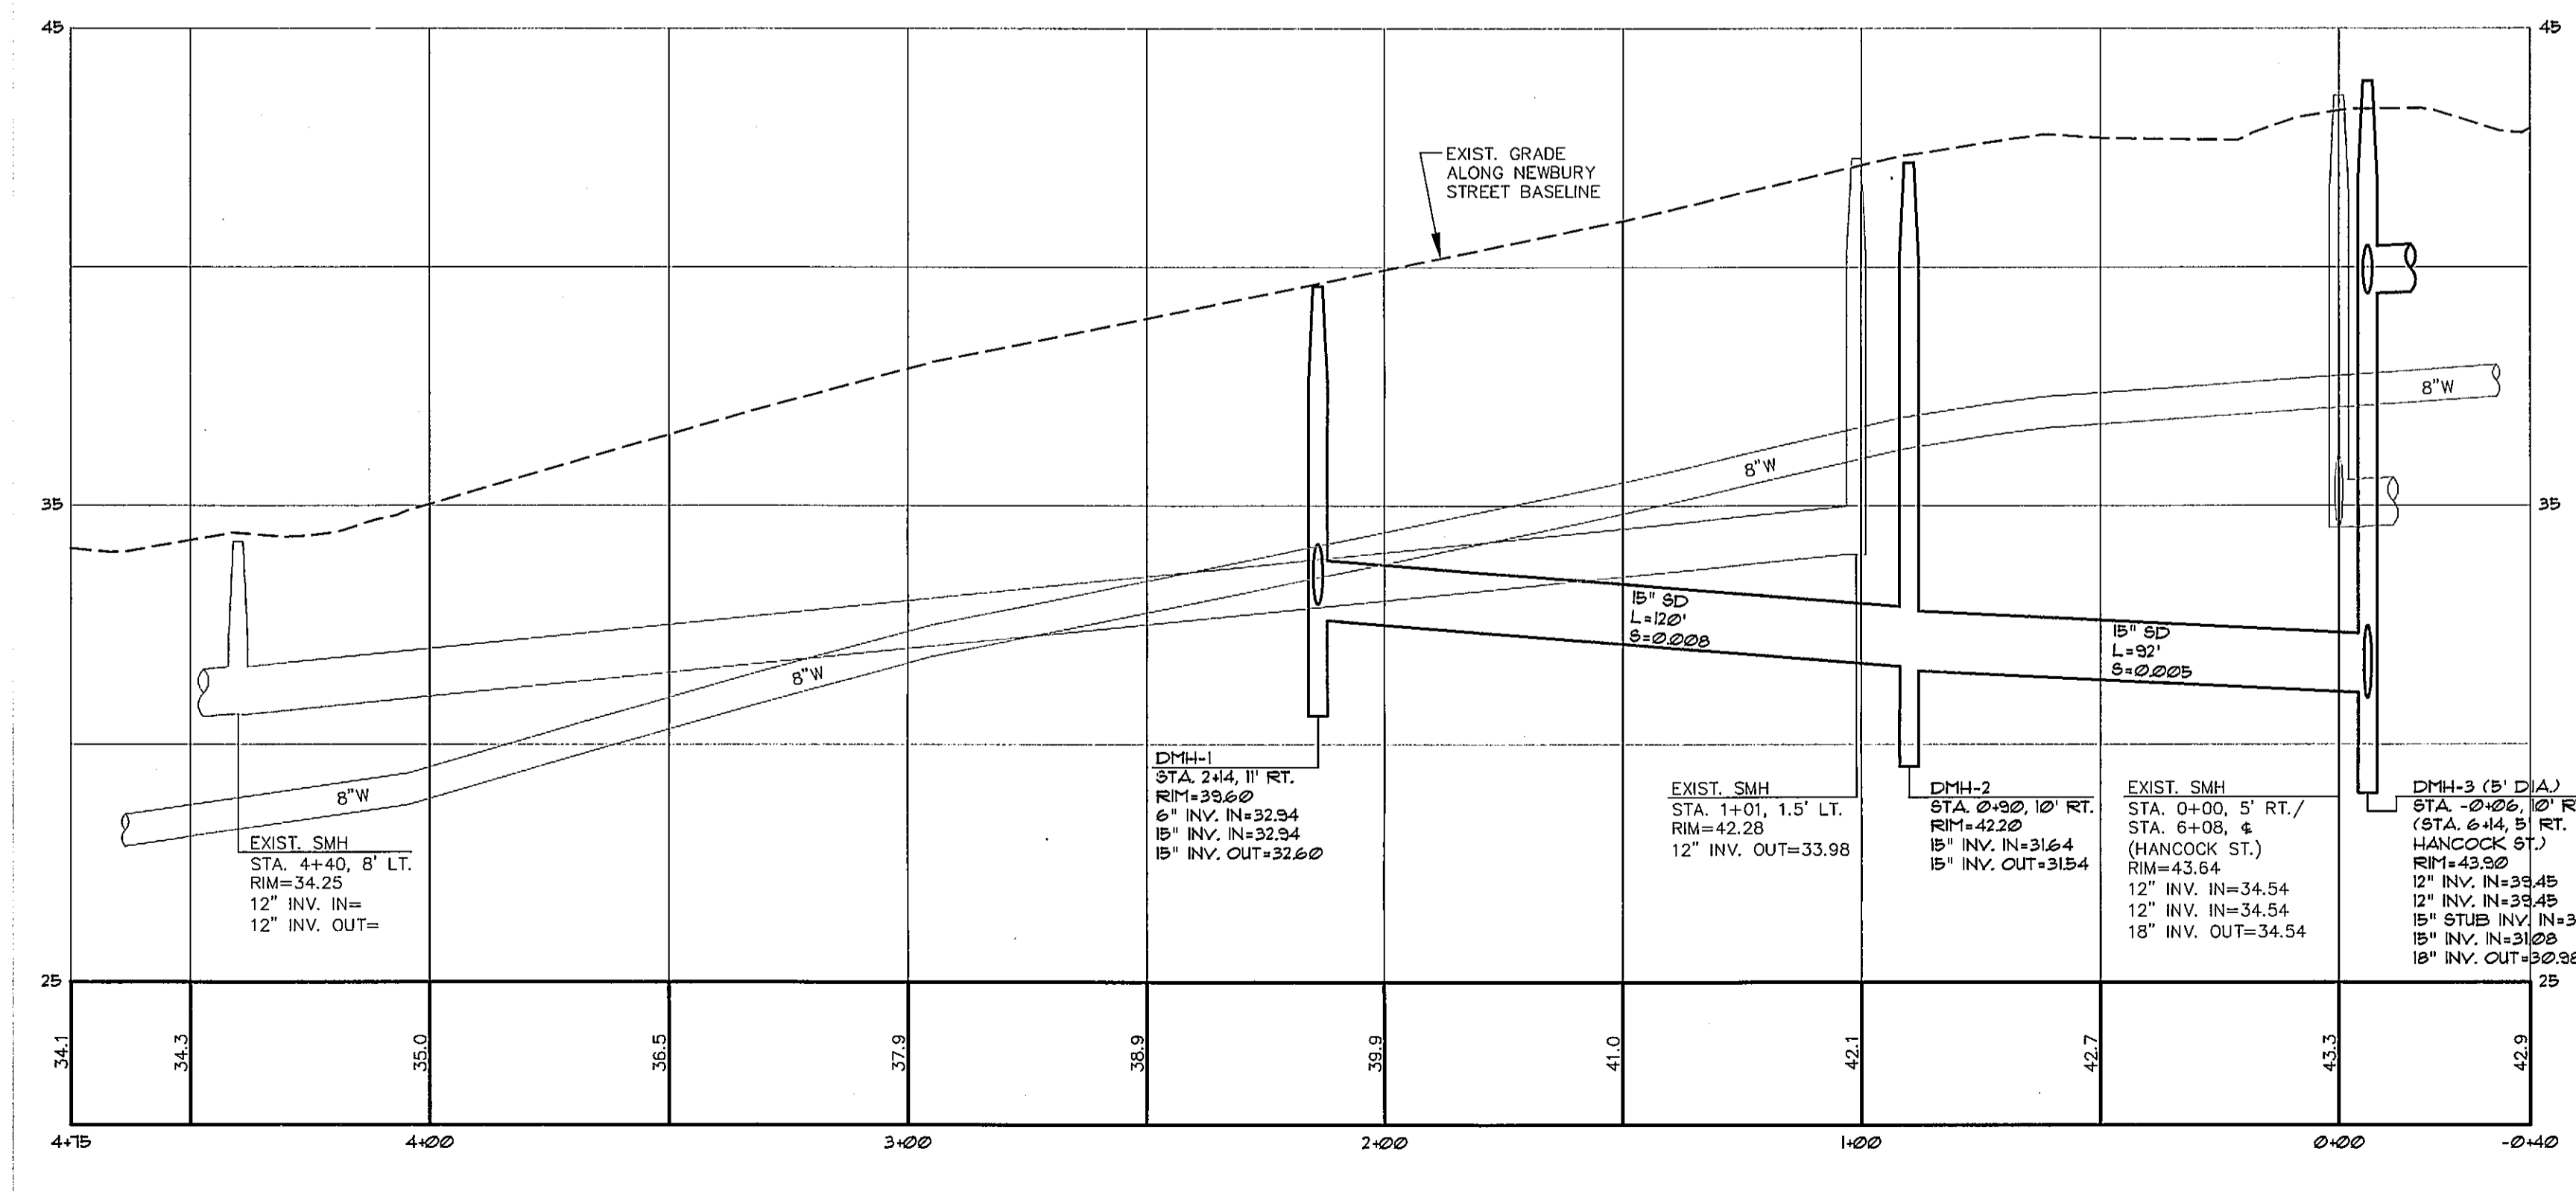

PROFILE: NEWBURY STREET
STA. -0+40 TO STA. 4+15
SCALE: 1"=30' HORIZ.
1"=3' VERT.

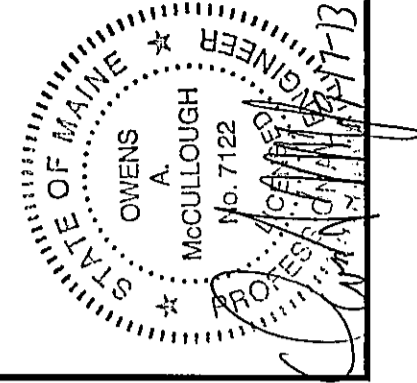

C	WTC	09-17-13	CITY SUBMITTAL 4
B	WTC	09-03-13	CITY SUBMITTAL 3
A	WTC	07-28-13	SUBMIT SITE PLAN APPLICATION TO CITY
REV.	BY:	DATE:	STATUS:

THIS PLAN SHALL NOT BE MODIFIED WITHOUT WRITTEN PERMISSION FROM SEBAGO TECHNICS, INC. ANY ALTERATIONS AUTHORIZED ON OTHER SHEETS SHALL BE AT THE USER'S SOLE RISK AND WITHOUT LIABILITY TO SEBAGO TECHNICS, INC.

SEBAGO TECHNICS
75 John Robinson Rd., Suite B
South Portland, ME 04106
Tel. 207-200-2100

PROJECT NO. | FIELD BOOK | DESIGN | CHKD | DRAWN
13251 | | | WTC | WTC | WTC | MAL

PROFILE: HANCOCK ST. AND NEWBURY ST.
OF:
SEAPORT LOFTS
NEWBURY / HANCOCK STREET
PORTLAND, MAINE
FOR:
113 NEWBURY STREET, LLC
35 FAY STREET, SUITE 107B
BOSTON, MA 02118-4320

DATE: 07-26-13
SCALE: AS SHOWN

SHEET 8 OF 14