





THE BAY HOUSE

112-113 NEWBURY STREET/40 HANCOCK STREET
PORTLAND, MAINE

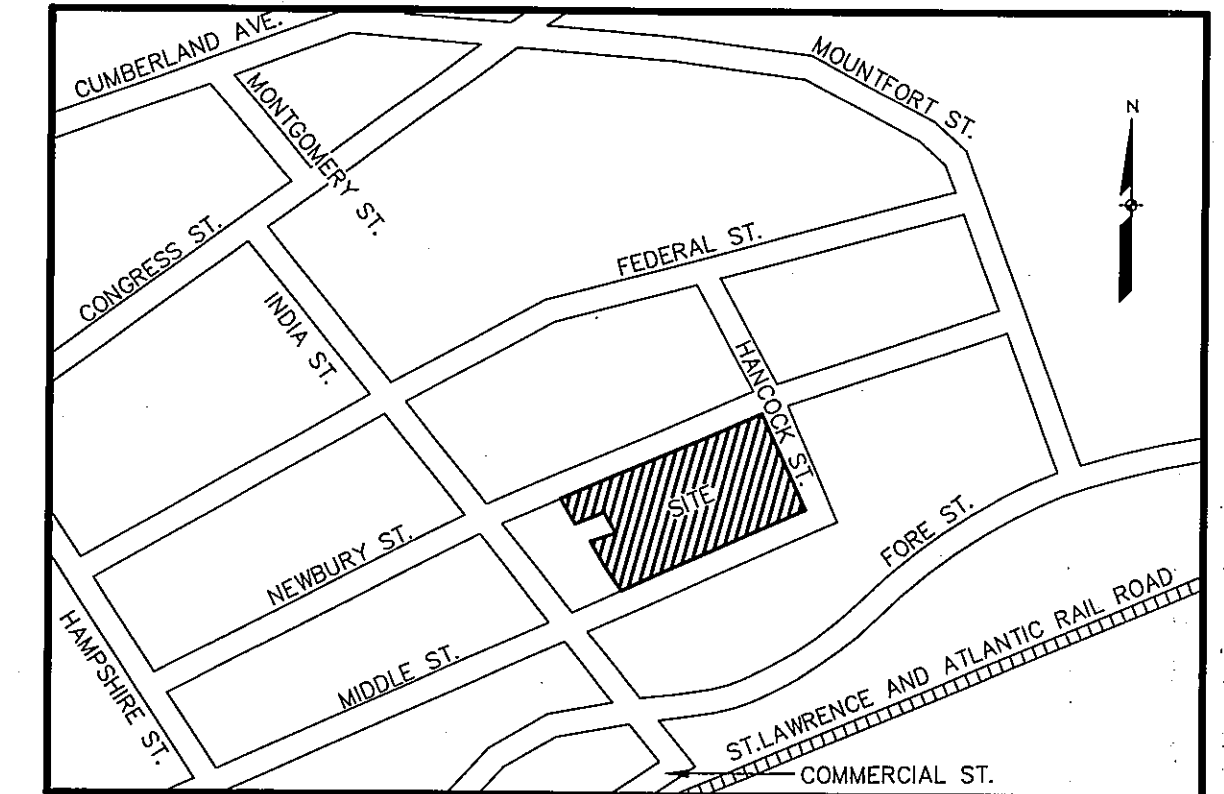

LOCATION MAP

N.T.S.

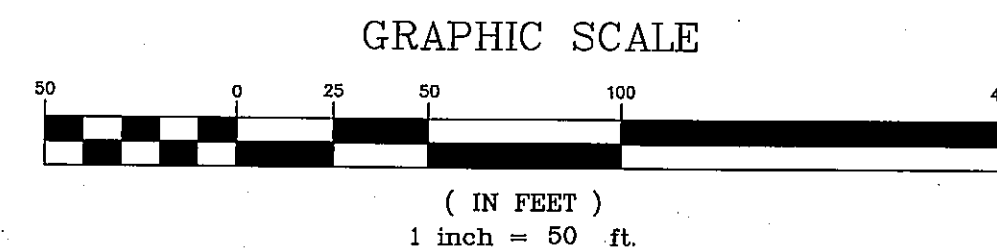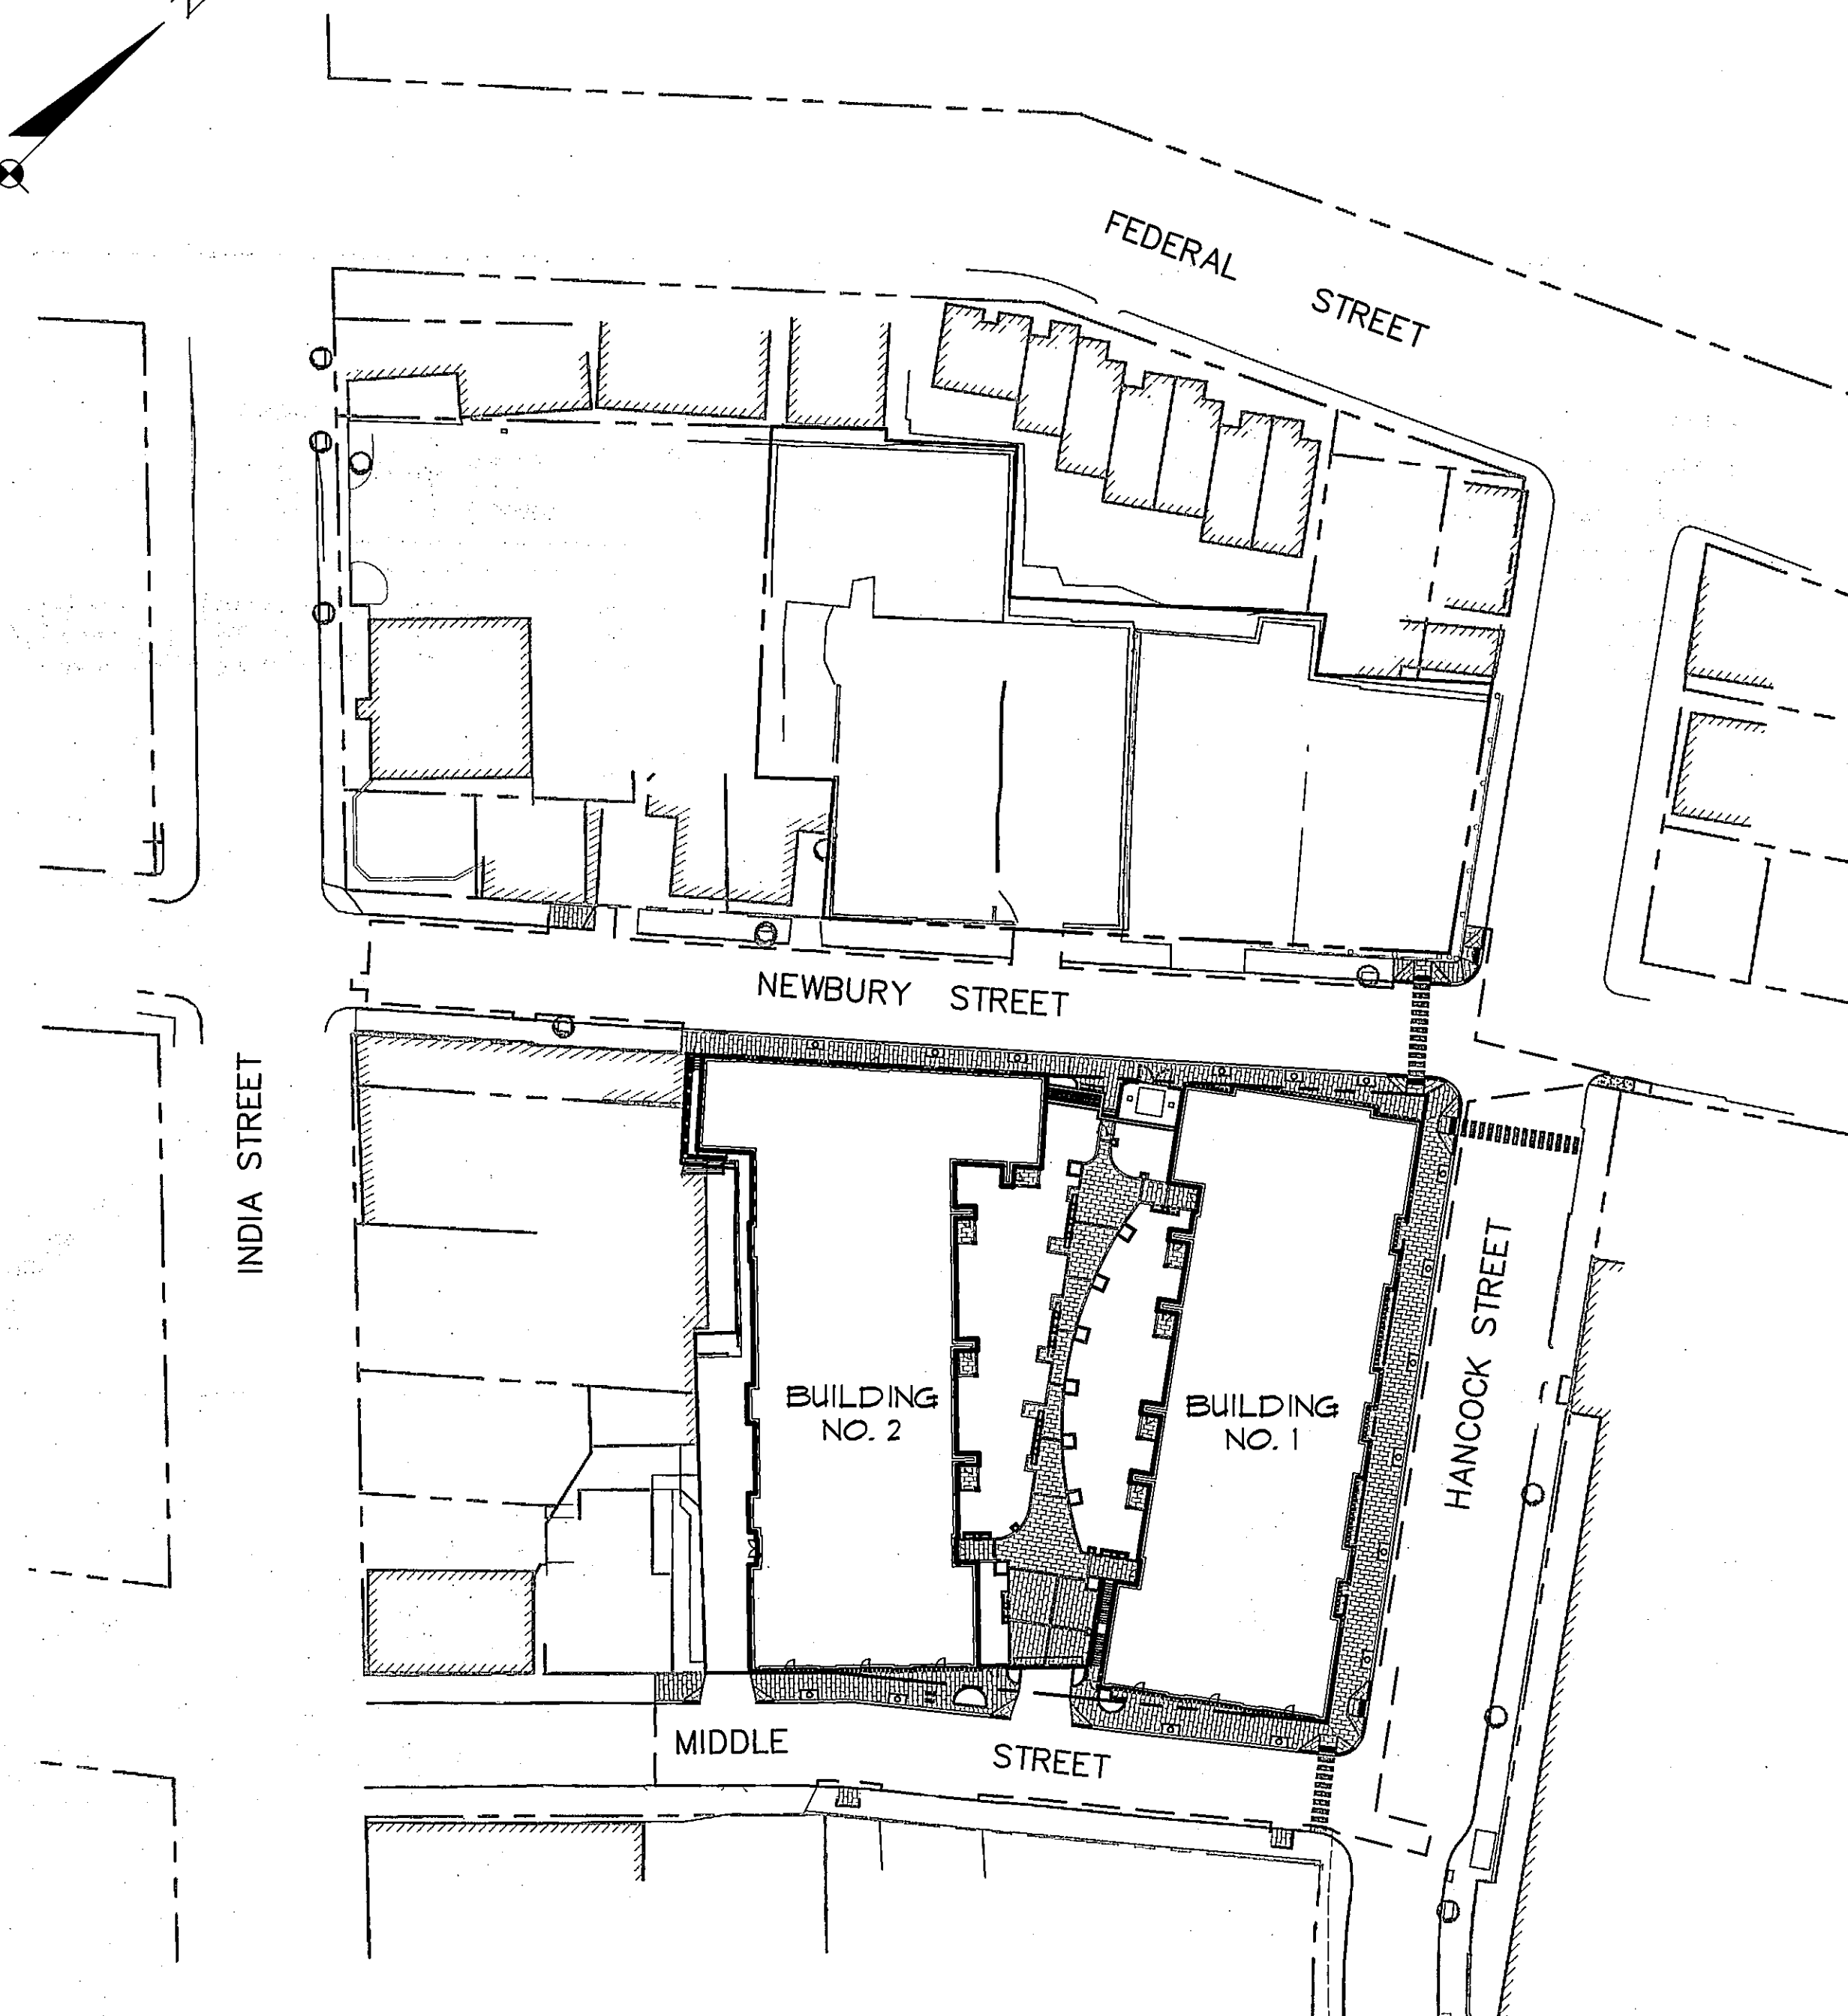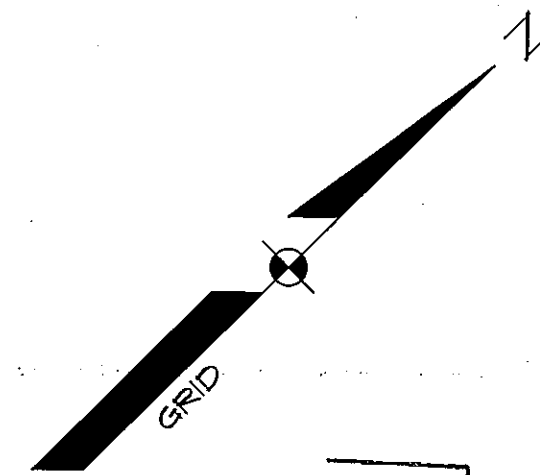

OWNER:

THE VILLAGE AT OCEAN GATE, LLC
35 FAY STREET, SUITE 107B
BOSTON, MA 02118-4320

ARCHITECT:

DAVID M. WHITE, ARCHITECT
403 TIBBETTS HILL ROAD
GOFFSTOWN, NH 03045

STRUCTURAL ENGINEER:

J&N ASSOCIATES, INC.
ONE AUTUMN STREET
PORTSMOUTH, NH 03801

PROJECT MANAGER

LANDMARC CONSTRUCTION
415 CONGRESS STREET, SUITE 202
PORTLAND, MAINE 04102

**ENGINEER/SURVEYOR/
LANDSCAPE ARCHITECT:**

SEBAGO
TECHNICS

CIVIL ENGINEERING • SURVEYING • LANDSCAPE ARCHITECTURE

WWW.SEBAGOTECHNICS.COM

75 John Roberts Rd. - Suite 1A
South Portland, ME 04106
Tel. 207-200-2100

250 Goddard Rd. - Suite B
Lewiston, ME 04240
Tel. 207-783-5686

SHEET INDEX

SHT. NO.	SHEET NAME
1	COVER SHEET
2	BOUNDARY & TOPOGRAPHY SURVEY
3	DEMOLITION PLAN
4	SUBDIVISION PLAT
5	SITE PLAN
5A	PARTIAL SITE PLAN
5B	PARTIAL SITE PLAN
5C	PARTIAL SITE PLAN
5D	PARTIAL SITE PLAN
5E	PARTIAL SITE PLAN
5F	PARTIAL SITE PLAN
6	PLAZA SITE PLAN
7	GRADING PLAN
7A	PARTIAL GRADING PLAN
7B	PARTIAL GRADING PLAN
7C	PARTIAL GRADING PLAN
7D	PARTIAL GRADING PLAN
7E	PARTIAL GRADING PLAN
7F	PARTIAL GRADING PLAN
8	PLAZA GRADING PLAN
9	UTILITY PLAN
10	LANDSCAPE AND LIGHTING PLAN
11	LANDSCAPE AND LIGHTING PLAN
12	PROFILE: MIDDLE STREET
13	DETAILS
14	DETAILS
15	DETAILS
16	DETAILS
17	DETAILS
18	DETAILS

REVISED PER CONDITIONS OF APPROVAL: 09/05/12

05109c.dwg, TAB: BID