
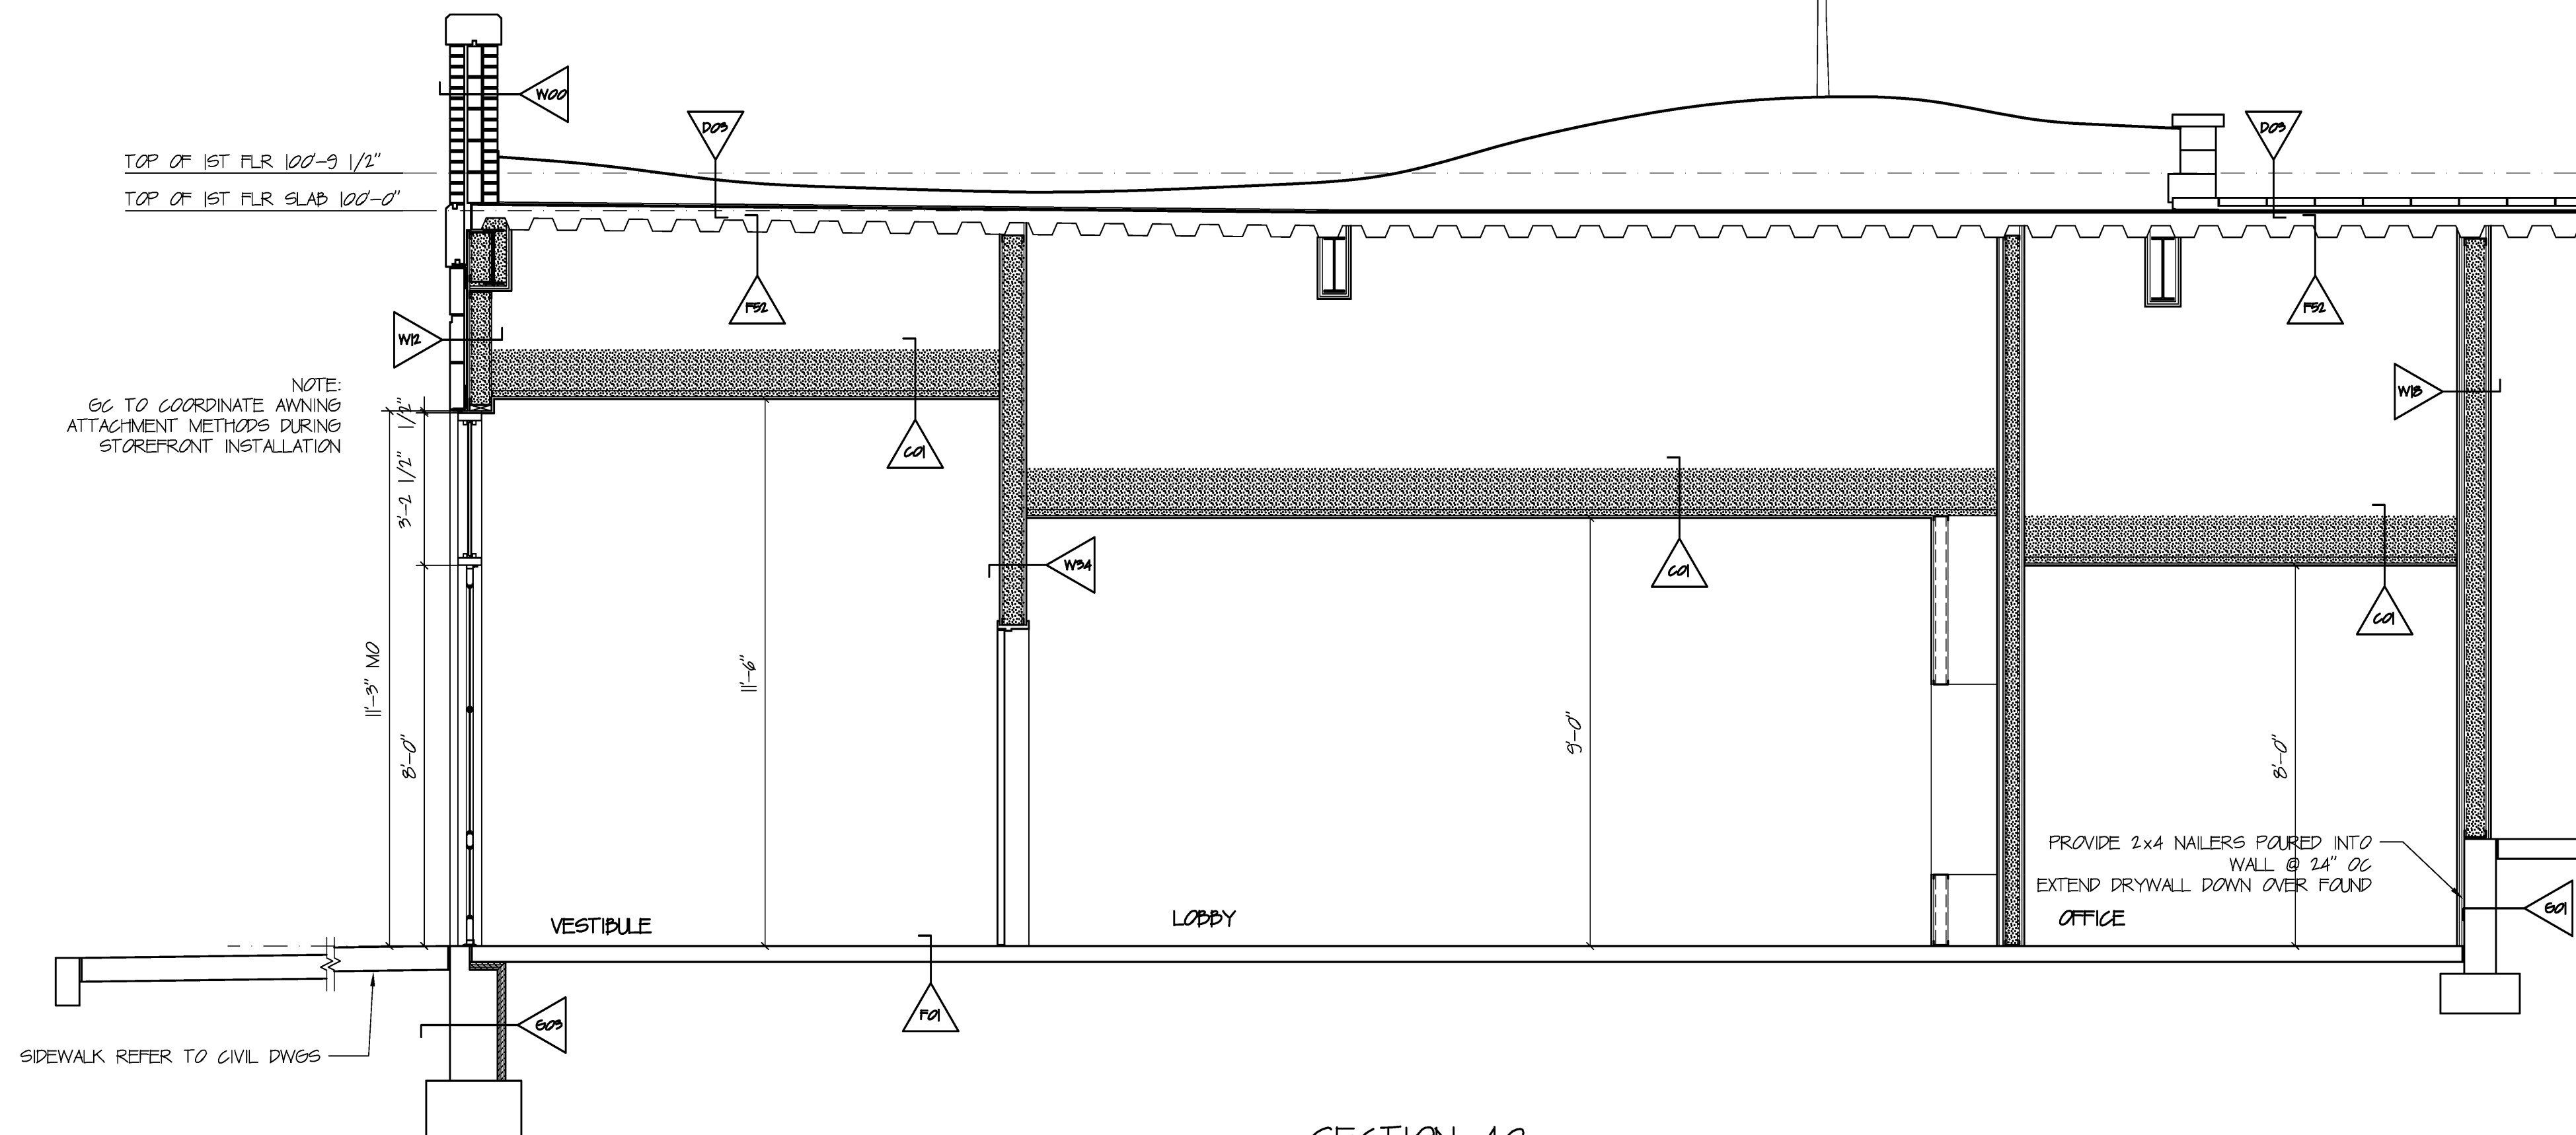


REFER TO  
COURTYARD WALL/  
BRICK WALL PLAN VIEW DETAIL  
ON 3502


REFER TO  
COURTYARD WALL/  
LOW ROOF SECTION DETAIL  
ON 3502

COURTYARD WALL/  
BRICK WALL INTERSECTION PLAN VIEW  
SCALE: 3/8" = 1' 0"

NOTE:  
REFER TO FLOOR PLAN B2-2  
FOR LOCATION OF THIS CONDITION  
WHERE COURTYARD WALL  
CONNECTS TO CORNER OF  
BUILDING 2.

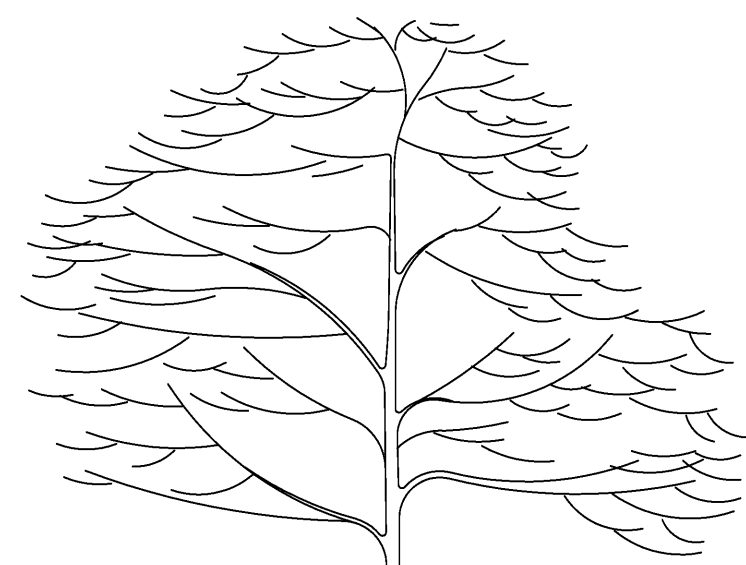

SECTION 40  
SCALE: 3/8" = 1' 0"

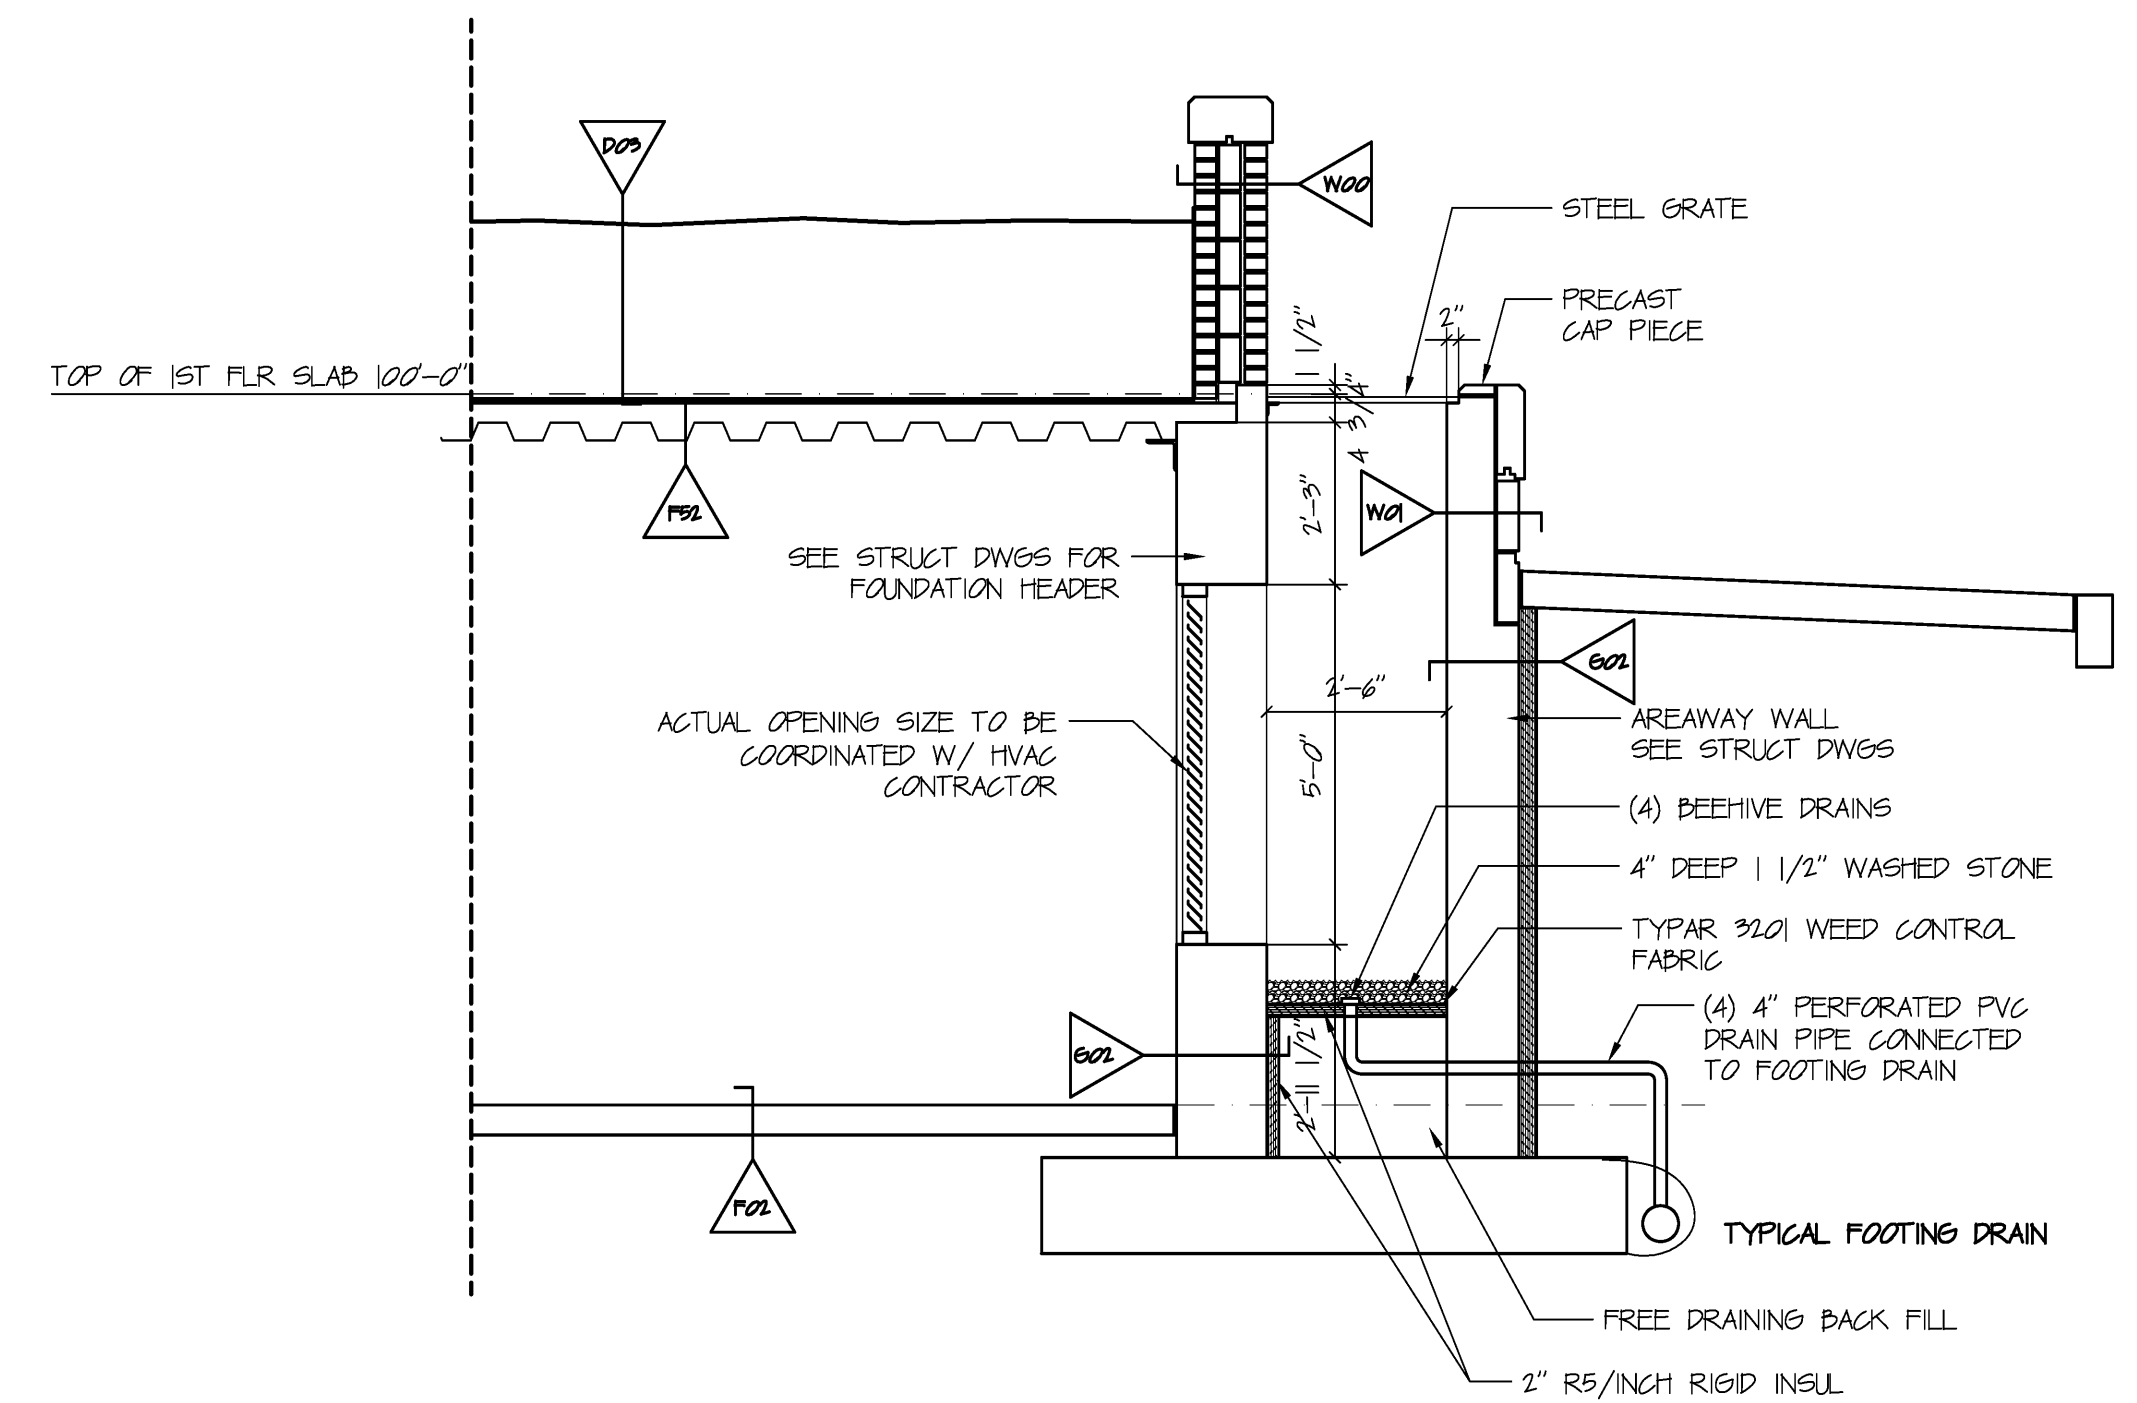

SECTION 41  
SCALE: 3/8" = 1' 0"

DAVID M. WHITE, ARCHITECT  
4029 Tibbetts Hill Road  
P. O. Box 447  
Goffstown, NH 03045  
(603) 437-3405

THE VILLAGE AT OCEAN GATE, LLC  
c/o Atlas Investment Group, LLC  
35 Fay Street, Suite 107B  
Boston, MA 02118

THE BAY HOUSE  
Middle Street  
Portland, Maine

SECTIONS 40 & 41  
Scale: 3/8" = 1'-0"  
Commission No.: 06-008  
Date: July 15, 2008

REVISIONS:

DRG. NO.  
GARAGE LEVEL

OSC.22