




ELEVATION A
Scale: 1/2" = 1' 0

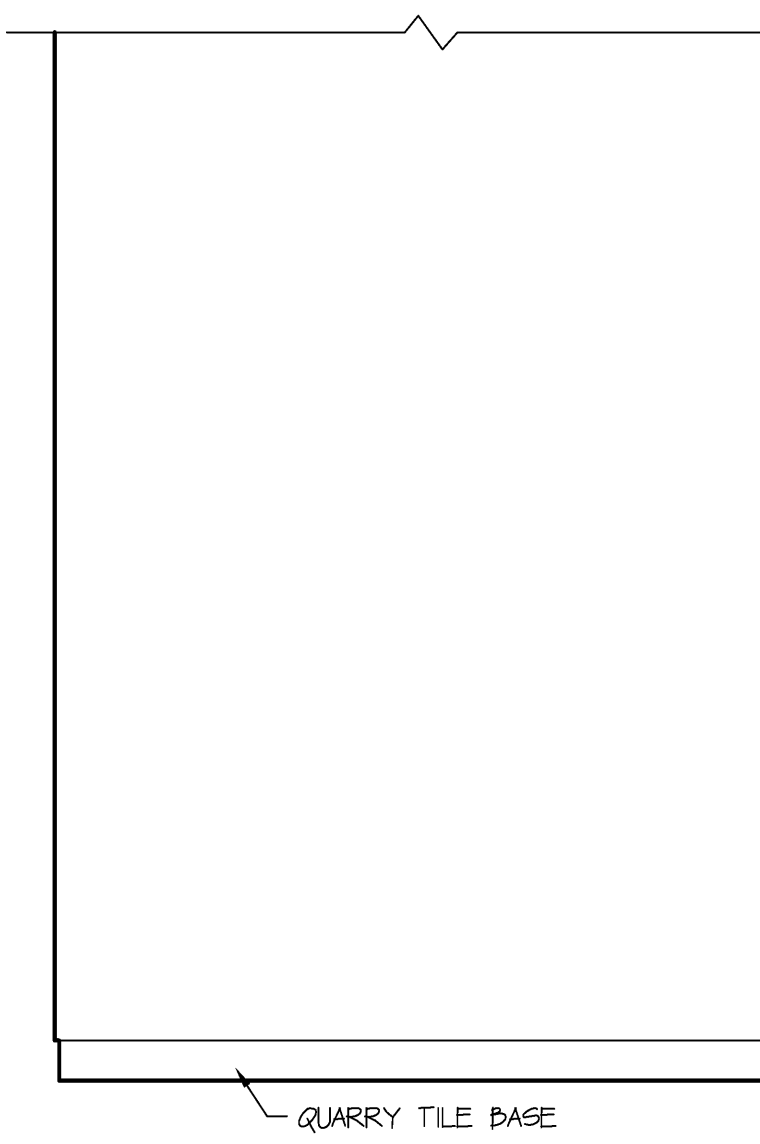

ELEVATION B
Scale: 1/2" = 1' 0

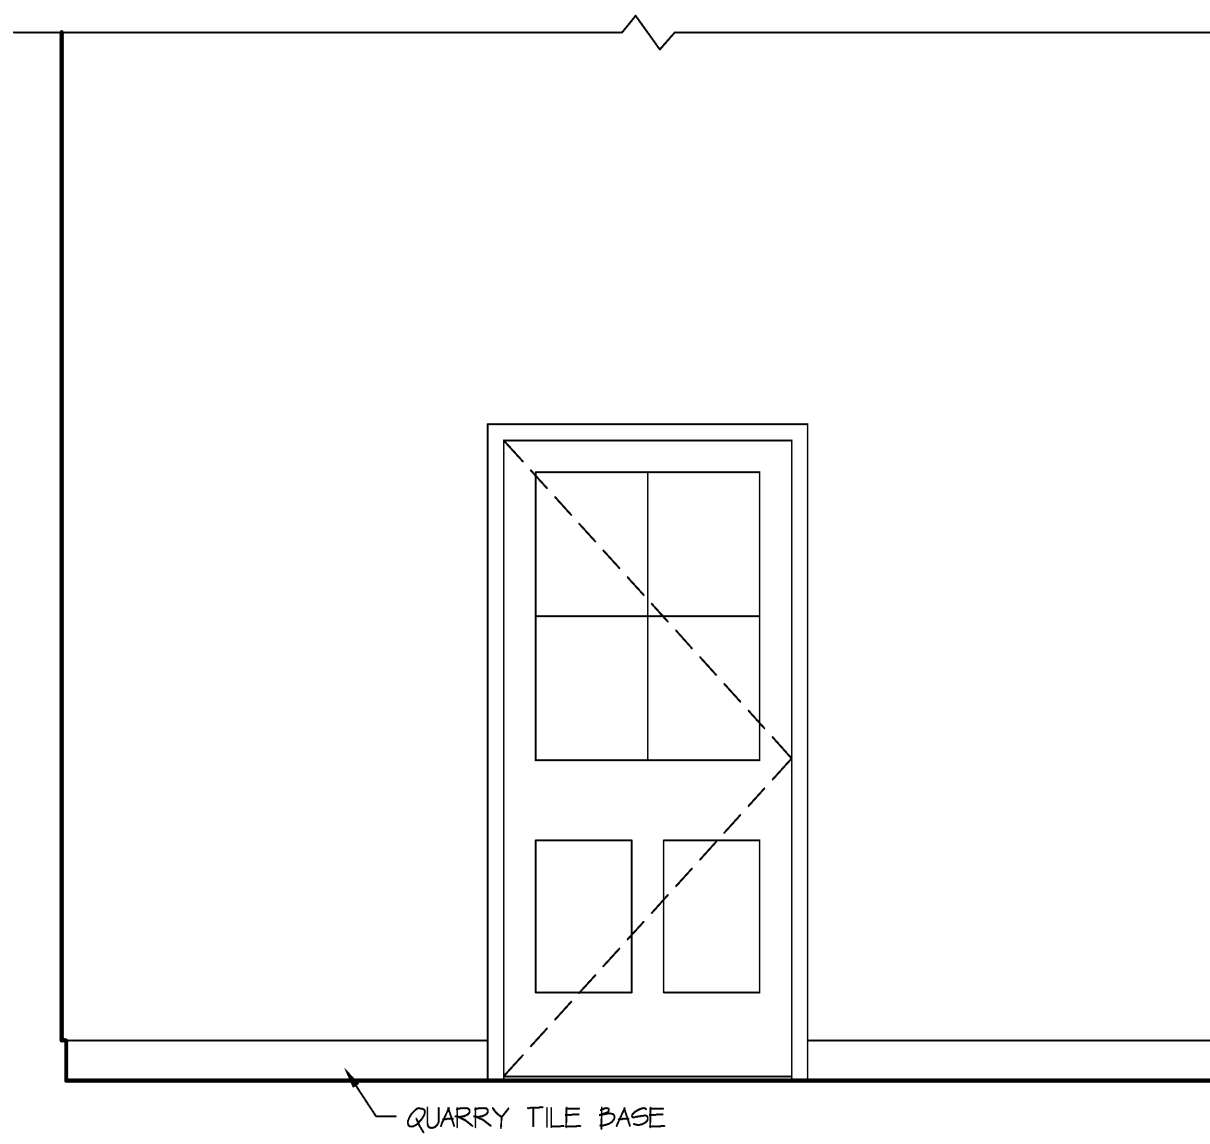


ELEVATION C
Scale: 1/2" = 1' 0

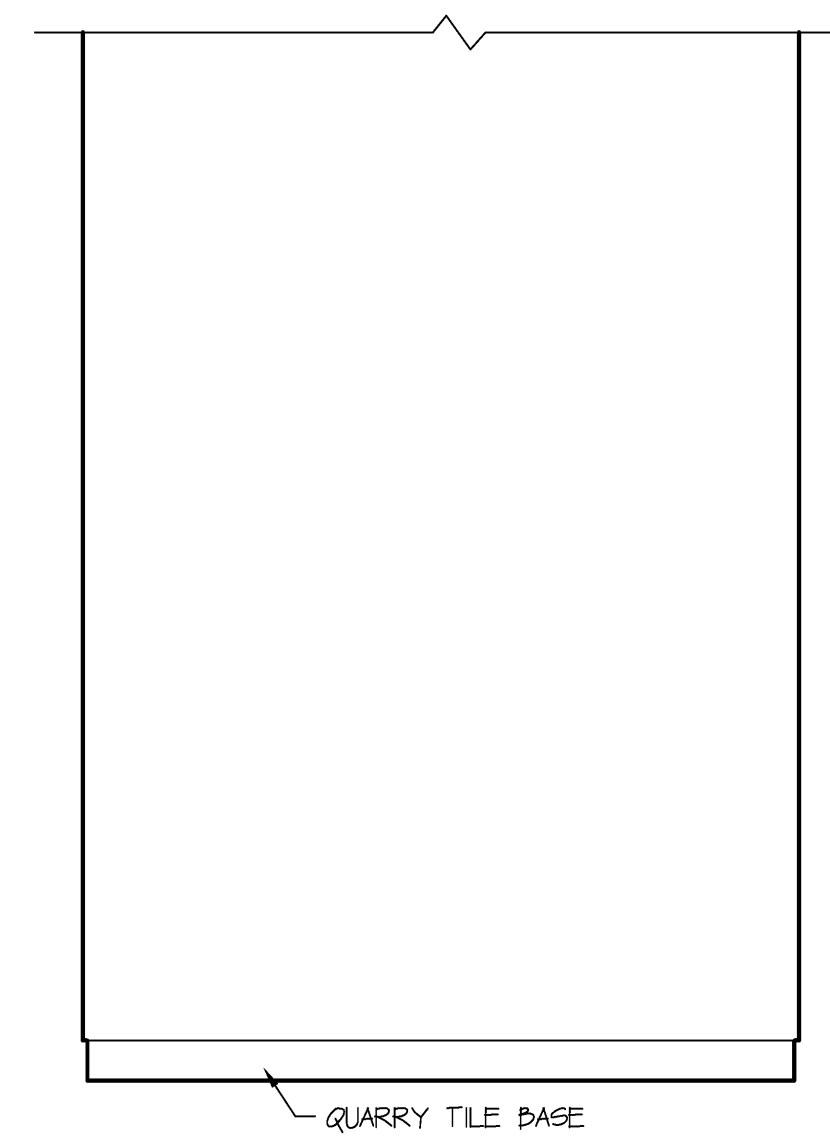


ELEVATION D
Scale: 1/2" = 1' 0


VESTIBULE BUILDING I

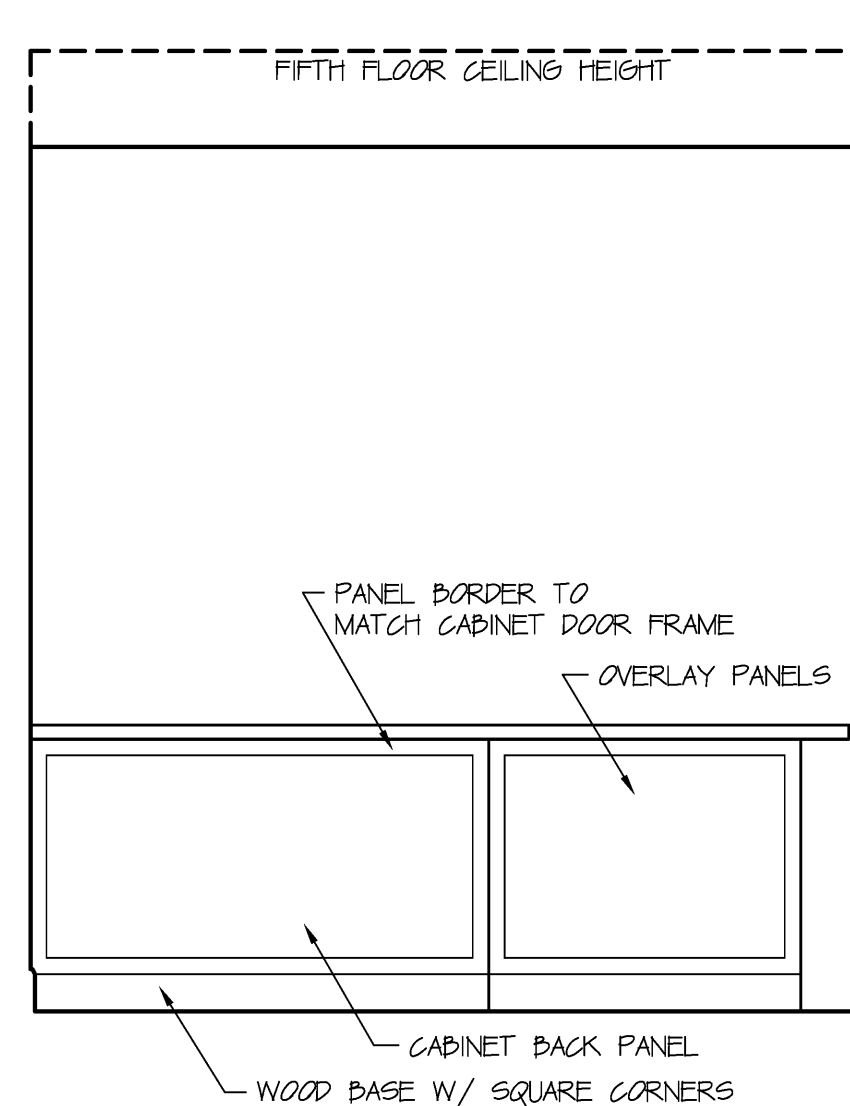


ELEVATION FROM DINING AREA
Scale: 1/2" = 1' 0

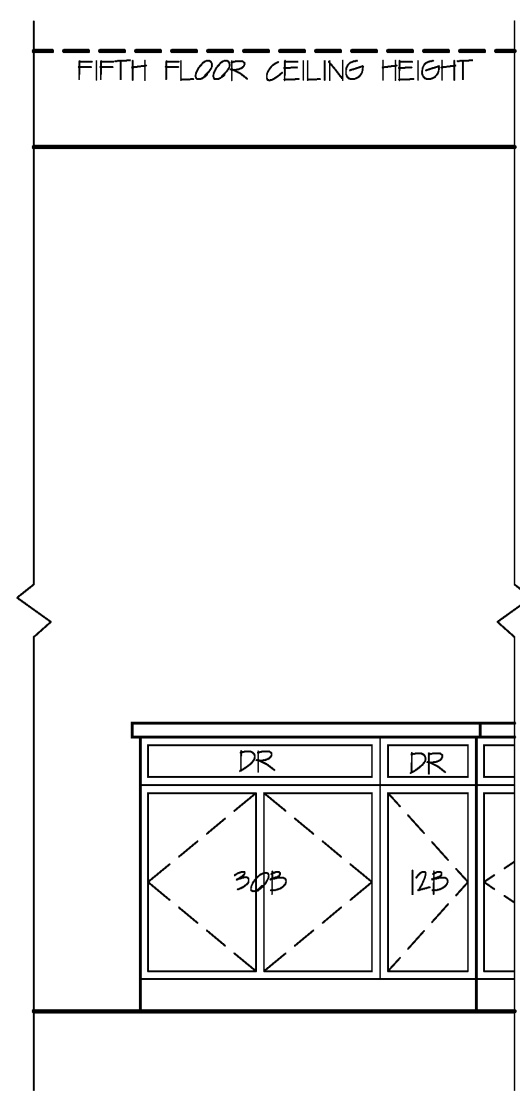


ELEVATION A
Scale: 1/2" = 1' 0

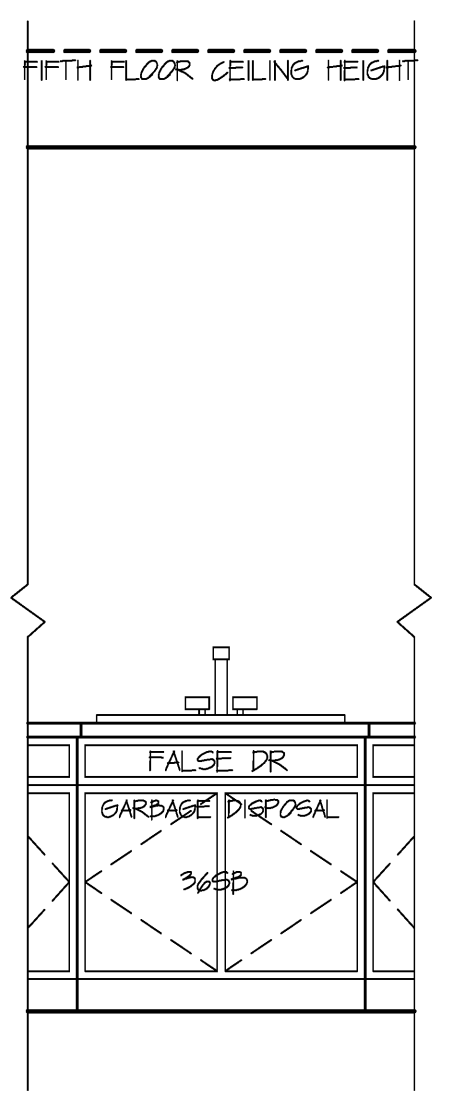


ELEVATION B
Scale: 1/2" = 1' 0

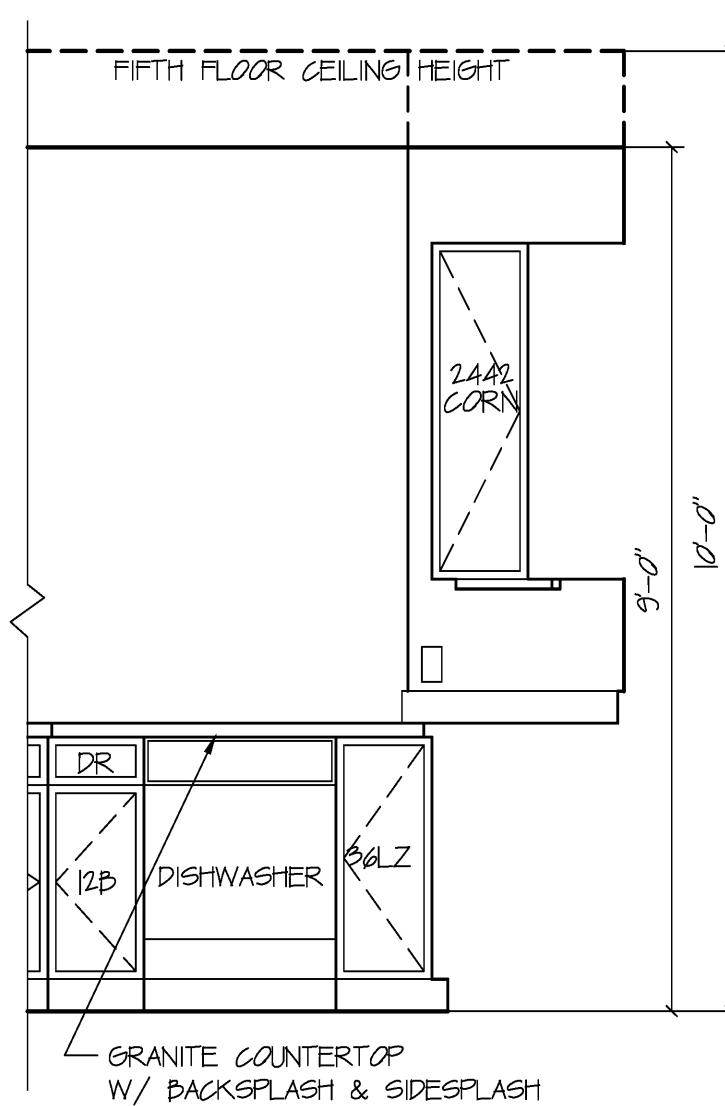

ELEVATION C
Scale: 1/2" = 1' 0

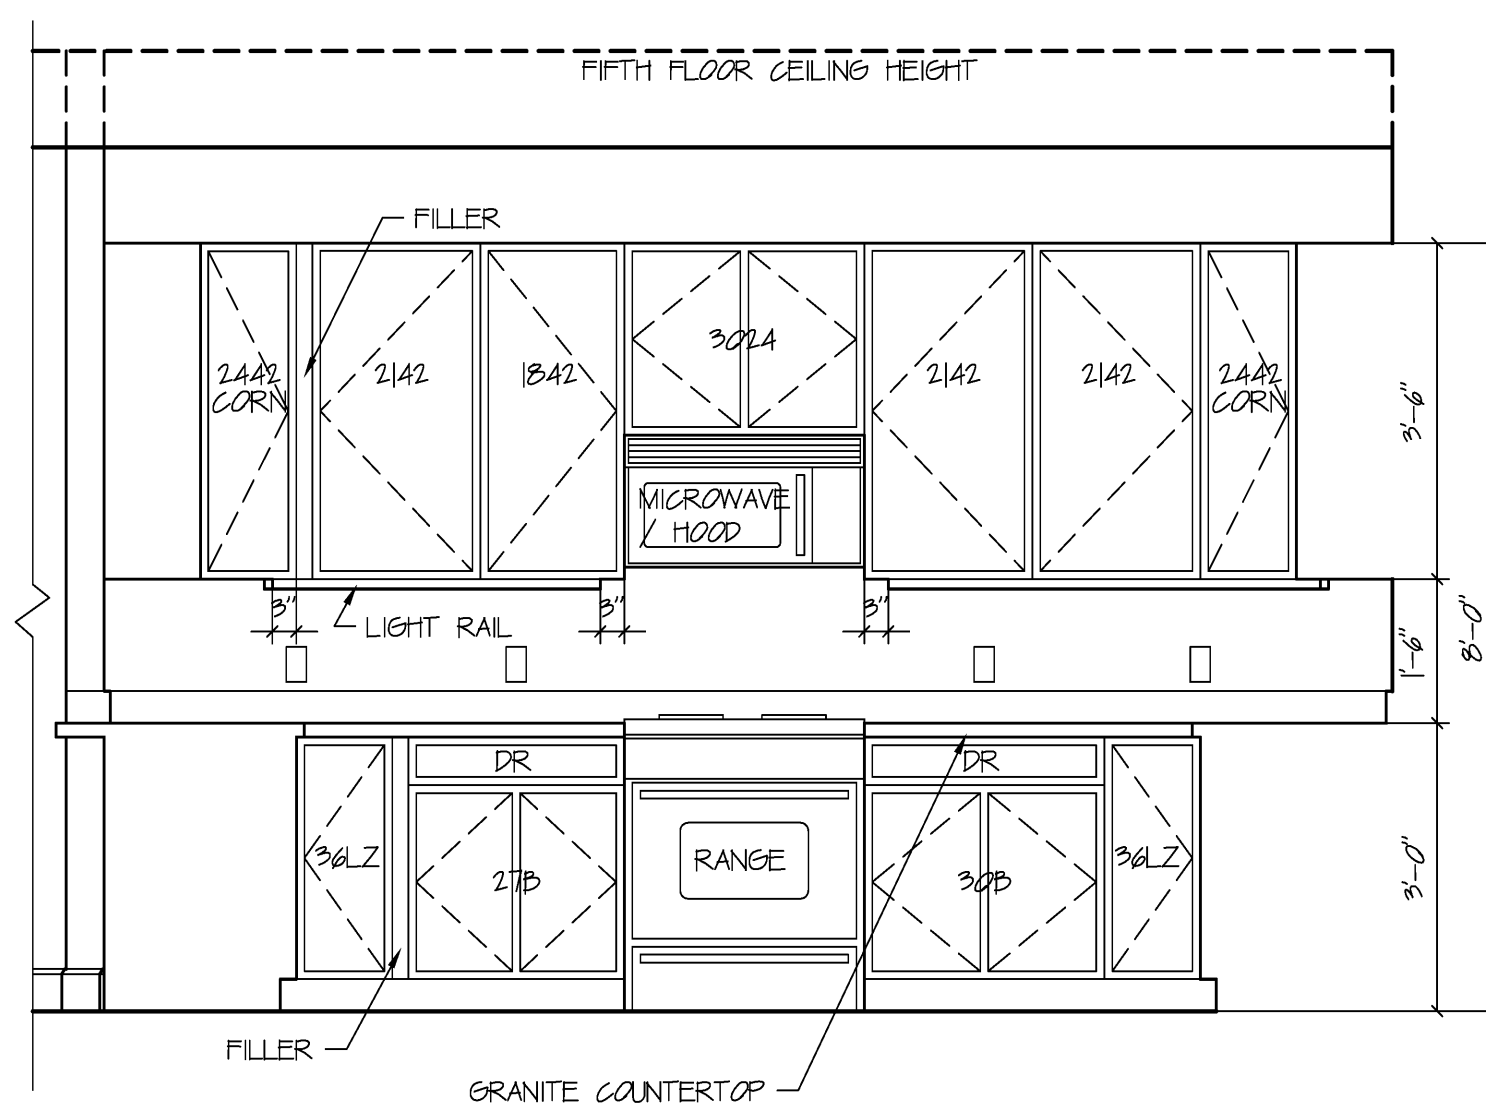


ELEVATION D
Scale: 1/2" = 1' 0

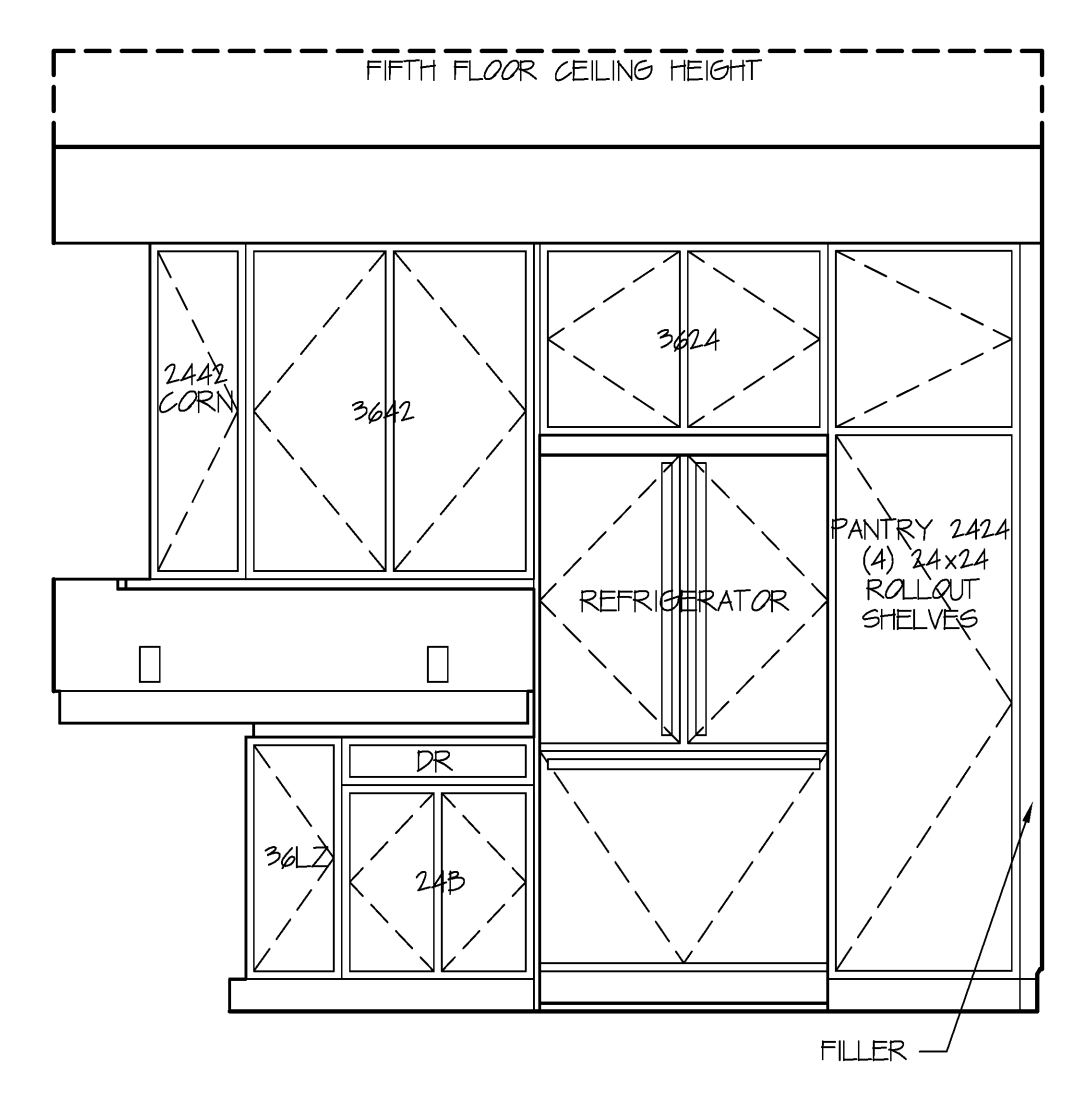


ELEVATION E
Scale: 1/2" = 1' 0

NOTE:
REFER TO FLOOR PLANS FOR
ORIENTATION OF UNIT


UNIT R KITCHEN

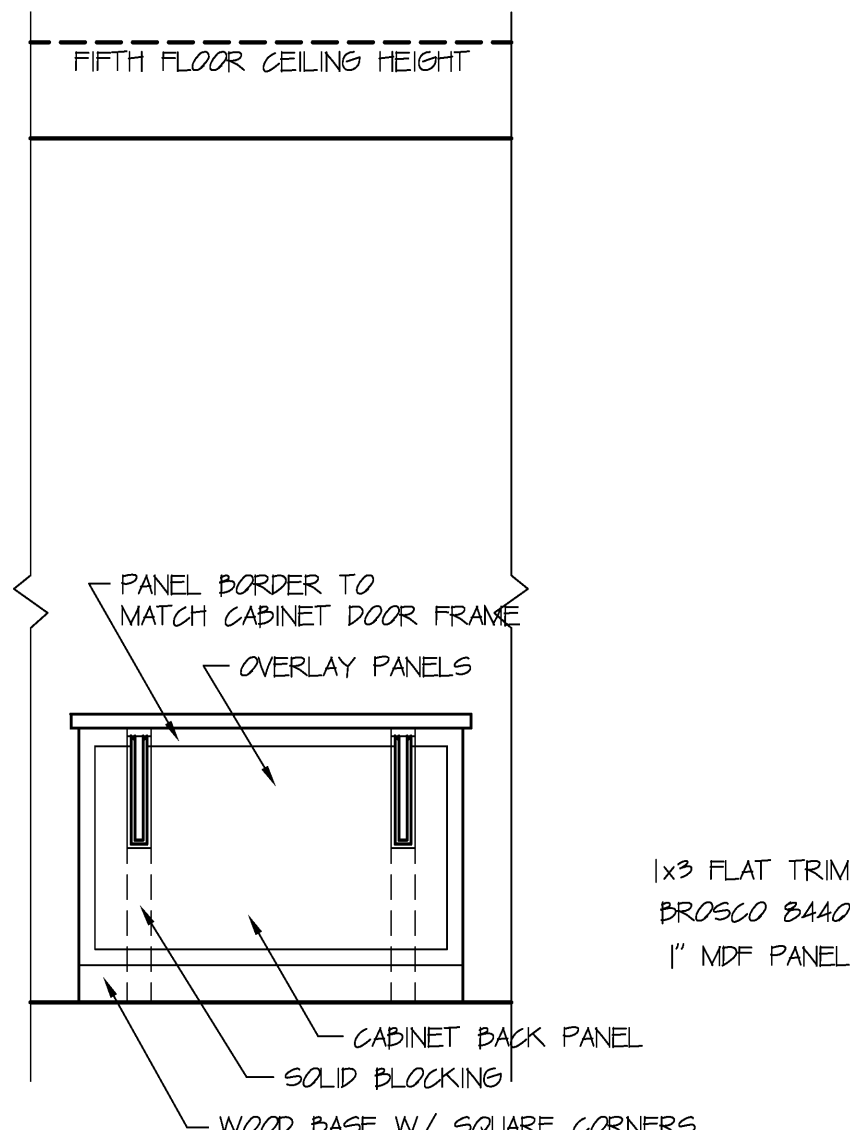


ELEVATION FROM DINING AREA
Scale: 1/2" = 1' 0

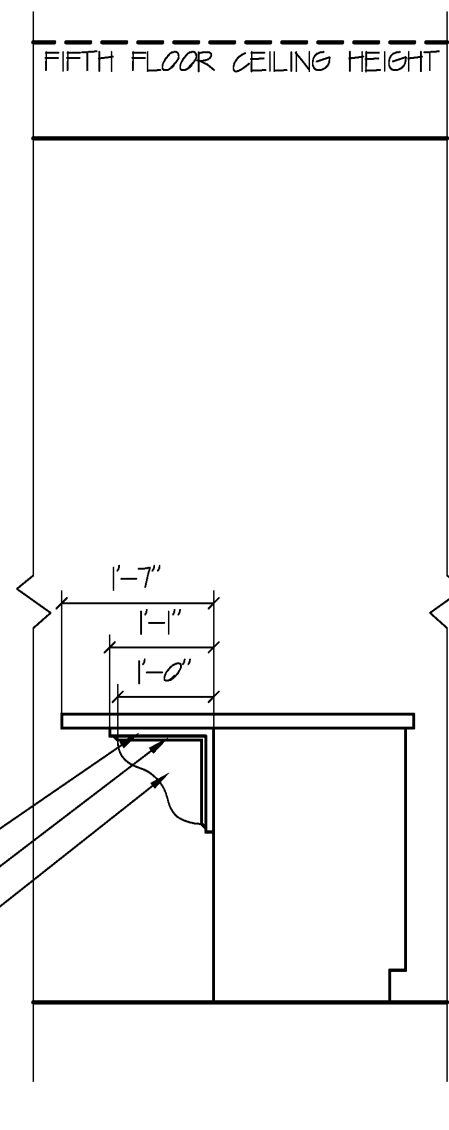


SIDE ELEVATION
Scale: 1/2" = 1' 0

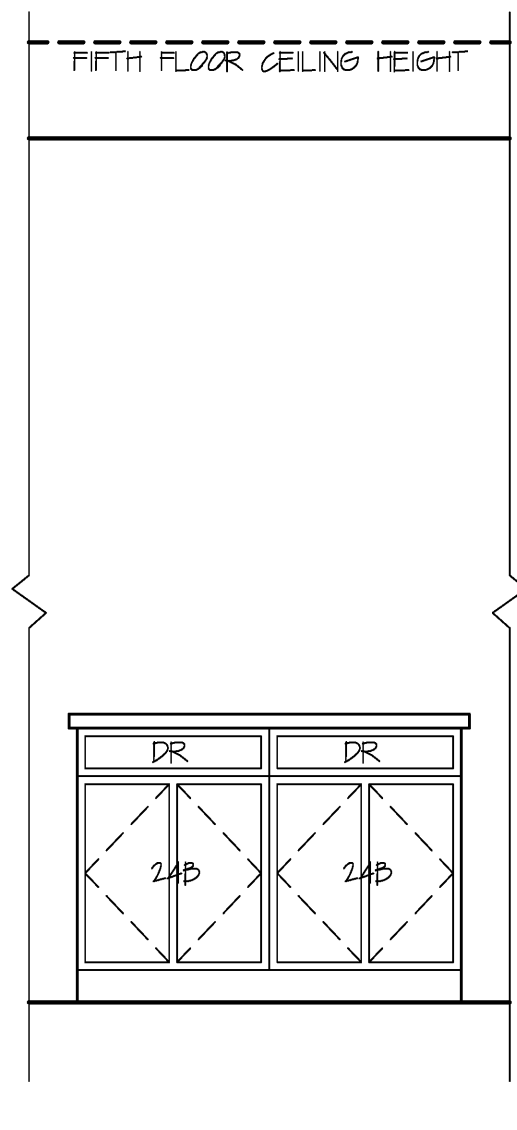


ELEVATION A
Scale: 1/2" = 1' 0

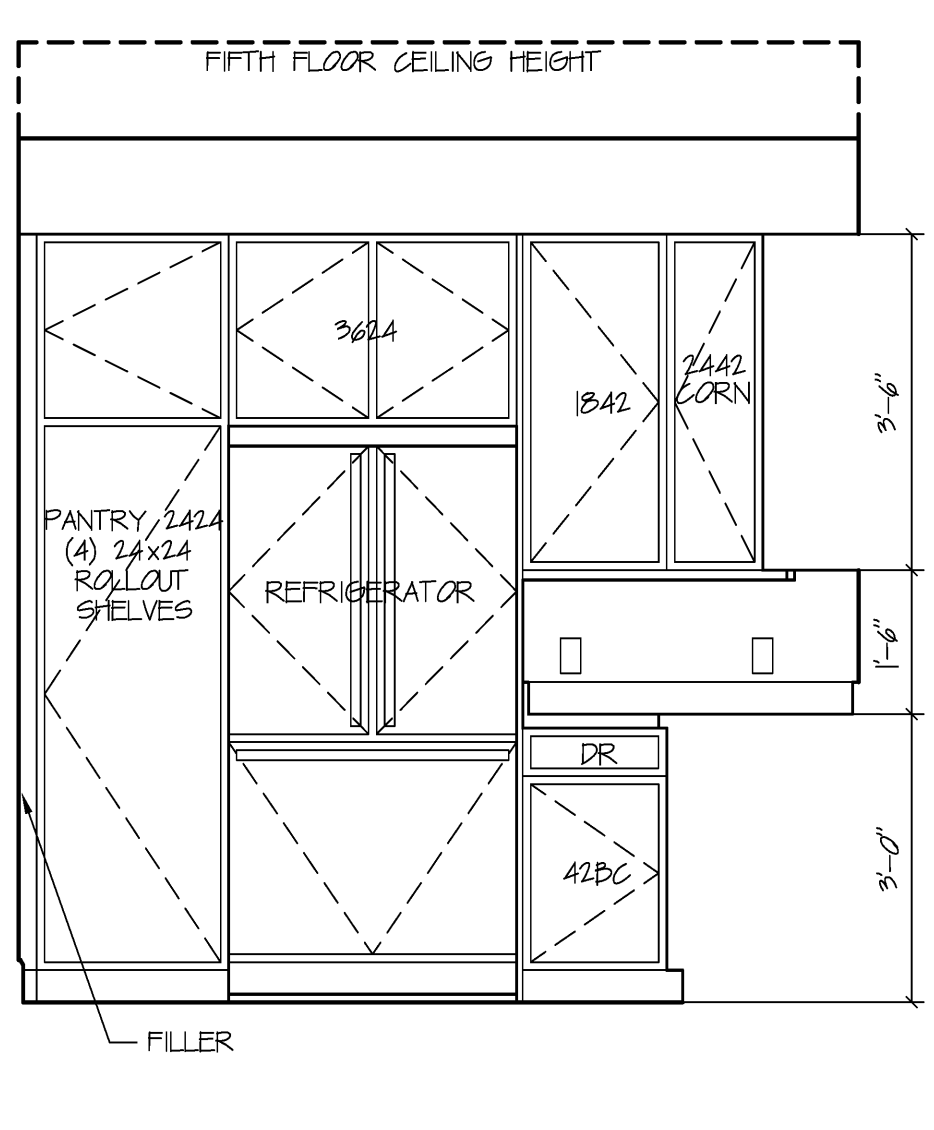

ELEVATION B
Scale: 1/2" = 1' 0

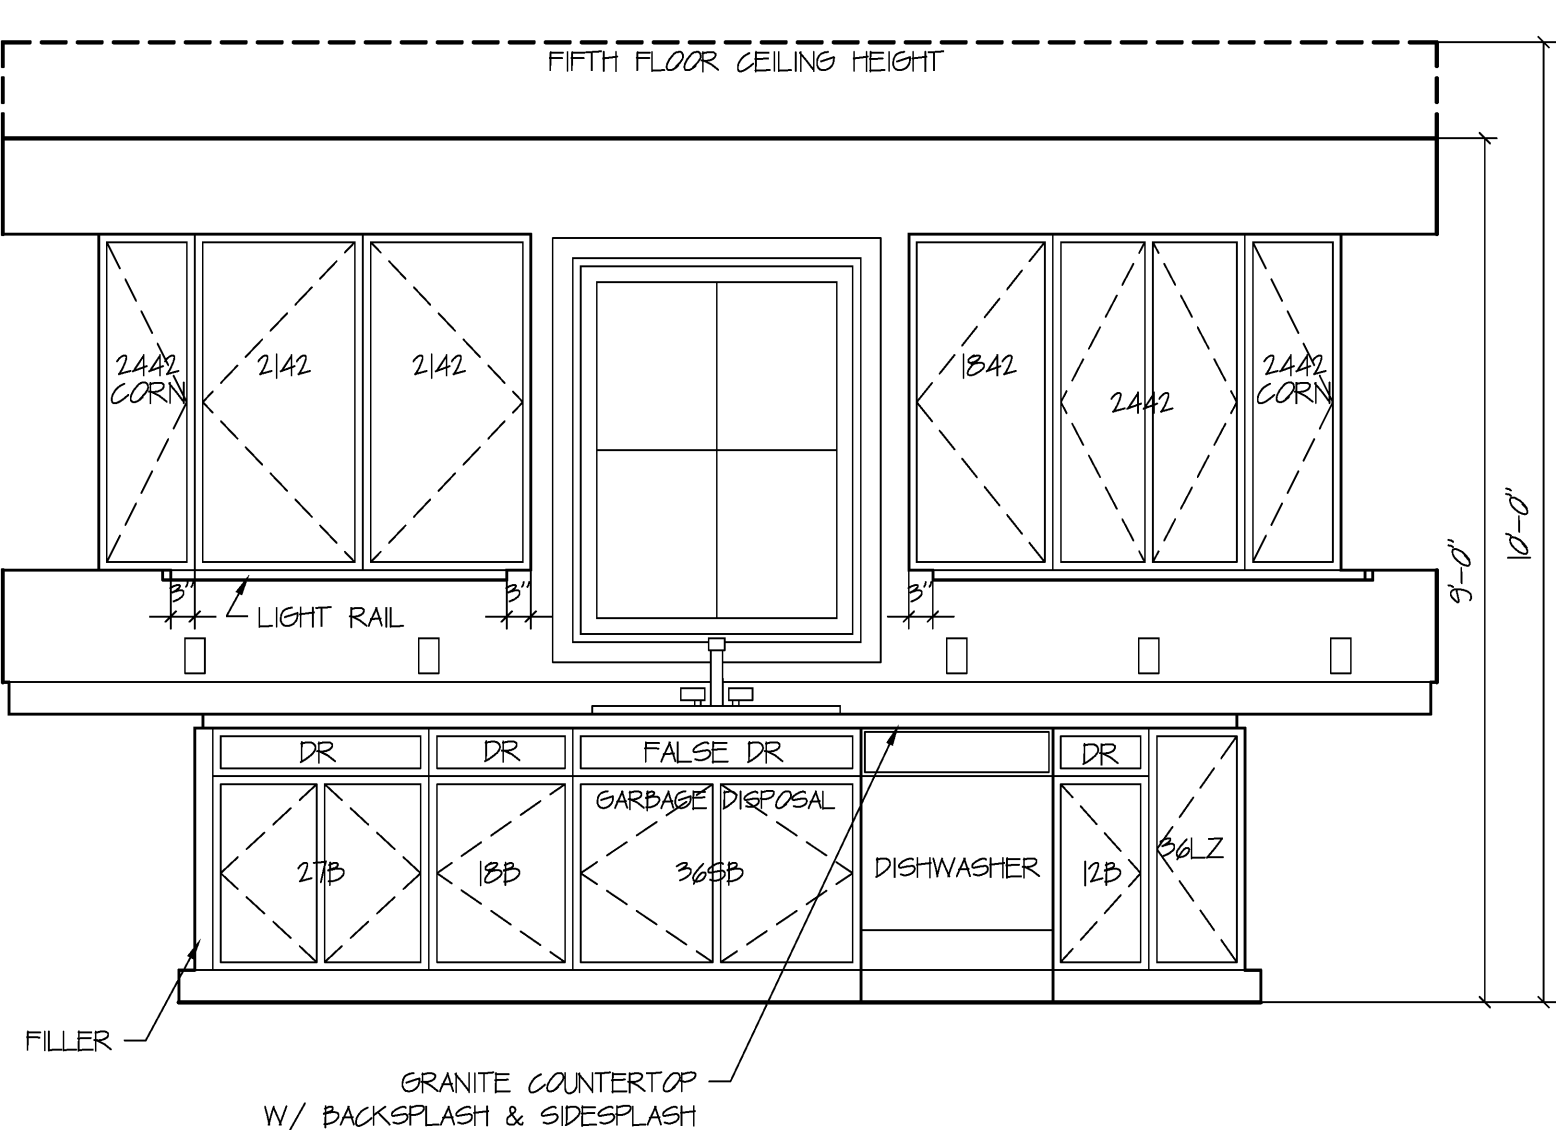

ELEVATION C
Scale: 1/2" = 1' 0

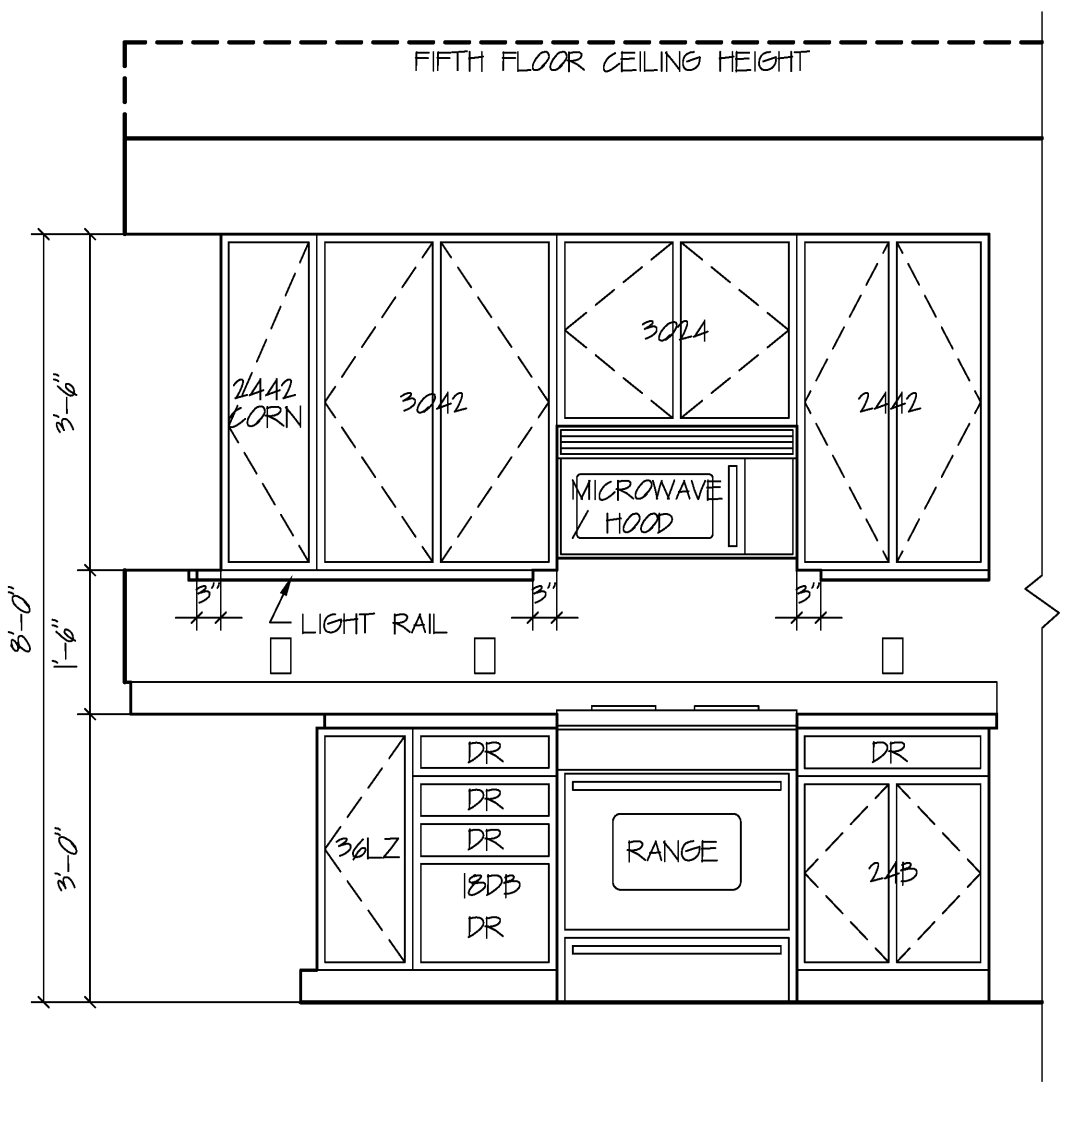

ELEVATION D
Scale: 1/2" = 1' 0

NOTE:
REFER TO FLOOR PLANS FOR
ORIENTATION OF UNIT

UNIT Q KITCHEN

DAVID M. WHITE, ARCHITECT
4029 Tibbetts Hill Road
P. O. Box 447
Goffstown, NH 03045
(603) 437-3425

THE VILLAGE AT OCEAN GATE, LLC
c/o Atlas Investment Group, LLC
95 Fay Street, Suite 107B
Boston, MA 02118

THE BAY HOUSE
Middle Street
Portland, Maine

COMMON AREA
INTERIOR ELEVATIONS
Scale: 1/2" = 1'-0"
Commission No.: 06-008
Date: July 15, 2008

REVISIONS:

DRG. NO.
IE.11