

RESURGENCE
 ENGINEERING & PRESERVATION, INC.
 132 BRENTWOOD STREET
 PORTLAND, ME 04103
 V/F (207) 773-4880
 RESURGENCE@VERIZON.NET


CLIENT: PEARL PROPERTIES
 61 INDIA STREET
 PORTLAND, ME 04101

DATE: 11 NOV 08
 SCALE: AS NOTED

DRAWN BY: A. HODSON
 CHECKED BY: A. HODSON

PROJECT NUMBER: 08-003
 CAD FILE: 61INDIABBS.DWG

P.E. STAMP -- ENGINEER OF RECORD

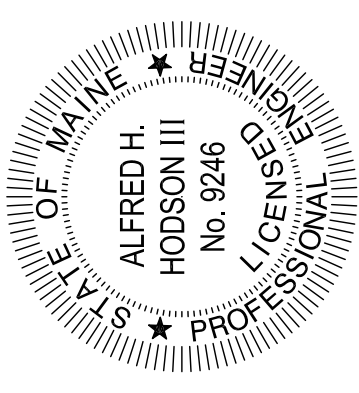


PROJECT: 61 INDIA STREET
 LIVERY
 STRUCTURAL STABILIZATION

ISSUED FOR PERMIT
 04 SEPTEMBER 2008
 REVISED 11 NOVEMBER 2008

REVISION
 03 MARCH 2009
 REMOVED UPPER FLOOR COLUMN LINE

REVISION
 04 FEB 2011
 MEZZANINE AND BARREL VAULT

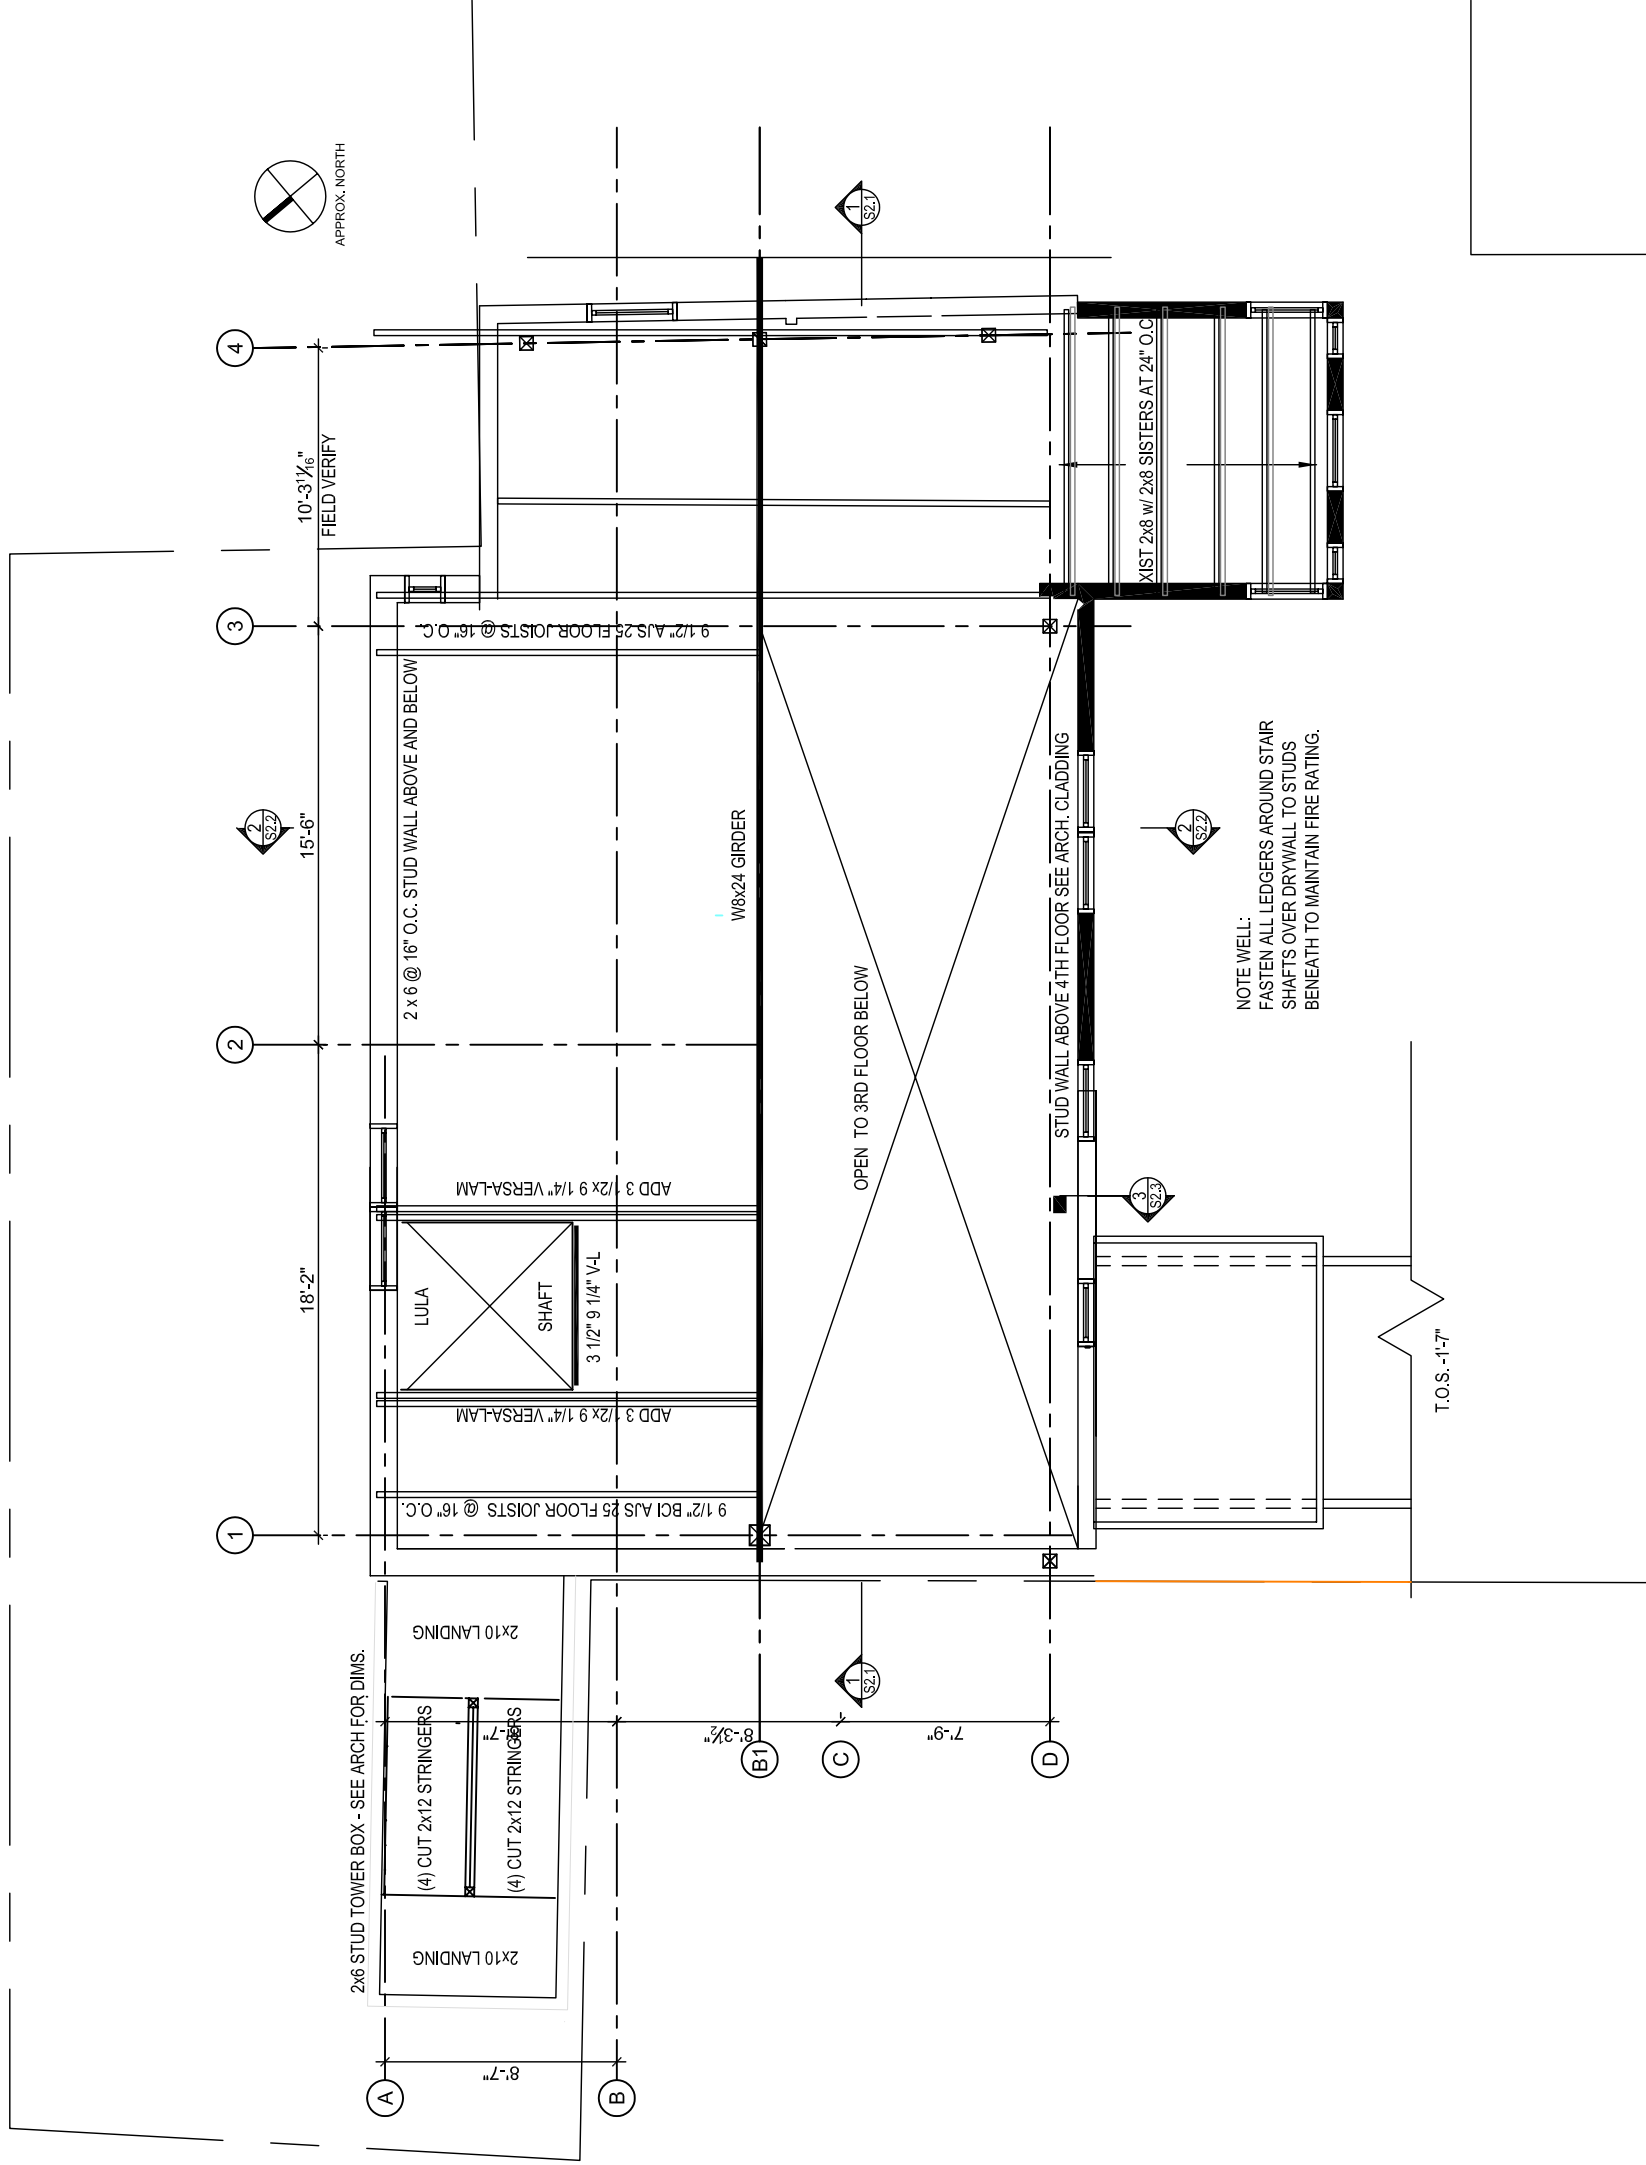

NOTE WELL:
 FASTEN ALL LEDGERS AROUND STAIR
 SHAFTS OVER DRYWALL TO STUDS
 BENEATH TO MAINTAIN FIRE RATING.

4 FOURTH FLOOR FRAMING PLAN
 3/16" = 1'-0"