


CONSTRUCTION SET

OWNER
RIVERWALK, LLC
 2 MARKET STREET,
 SUITE 500
 PORTLAND, ME 04101
 CLIENT
RIVERWALK, LLC
 2 MARKET STREET,
 SUITE 500
 PORTLAND, ME 04101
 PROJECT
OCEAN GATEWAY PARKING GARAGE
 MIDDLE STREET
 PORTLAND, MAINE

REVISIONS
 NO. DATE DESCRIPTION
 08/20/07 BULLETIN J


DATE FEB 22, 2007
 SCALE
 PROJECT NO. 05-032

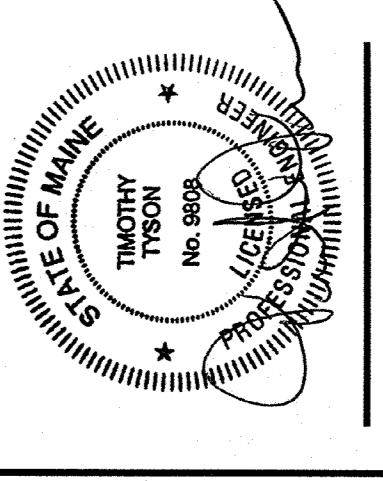

DRAWING TITLE
ELECTRICAL GROUND FLOOR FIRE ALARM PLAN

SHEET NUMBER
E4.00

- FIRE ALARM NOTES:**
- REFER TO DRAWING E0.00 FOR LEGEND, SYMBOLS AND GENERAL NOTES.
 - REFER TO ARCHITECTURAL DRAWINGS FOR ASSOCIATED NOTES, MOUNTING DETAILS, HEIGHTS AND EXACT LOCATIONS OF ALL DEVICES.
 - FIRE ALARM BRANCH CIRCUITRY SHALL BE INSTALLED IN CONDUIT FROM THE PANEL TO THE FIRST DEVICE AND/OR WHERE EXPOSED, FIRE ALARM BRANCH CIRCUITRY SHALL BE INSTALLED IN METAL STUD WALLS. FIRE ALARM BRANCH CIRCUITRY IN GARAGE AREA SHALL BE INSTALLED IN CONDUIT (RSS).
 - AC CABLE FOR FIRE ALARM SERVICE SHALL HAVE A RED IDENTIFIER MARKED AT EACH END AND IDENTIFIED AT EACH END. IDENTIFIERS FOR ALL FIRE ALARM WIRING RACEWAYS SHALL BE PAINTED RED PRIOR TO INSTALLATION.
 - PROVIDE (2) ACM ONE TO INITIATE ELEVATOR REDCALL TO PRIMARY FLOOR AND ONE TO INITIATE ELEVATOR REDCALL TO ALTERNATE LEVEL AND ONE TO SIGNAL MACHINE ROOM SOURCE.

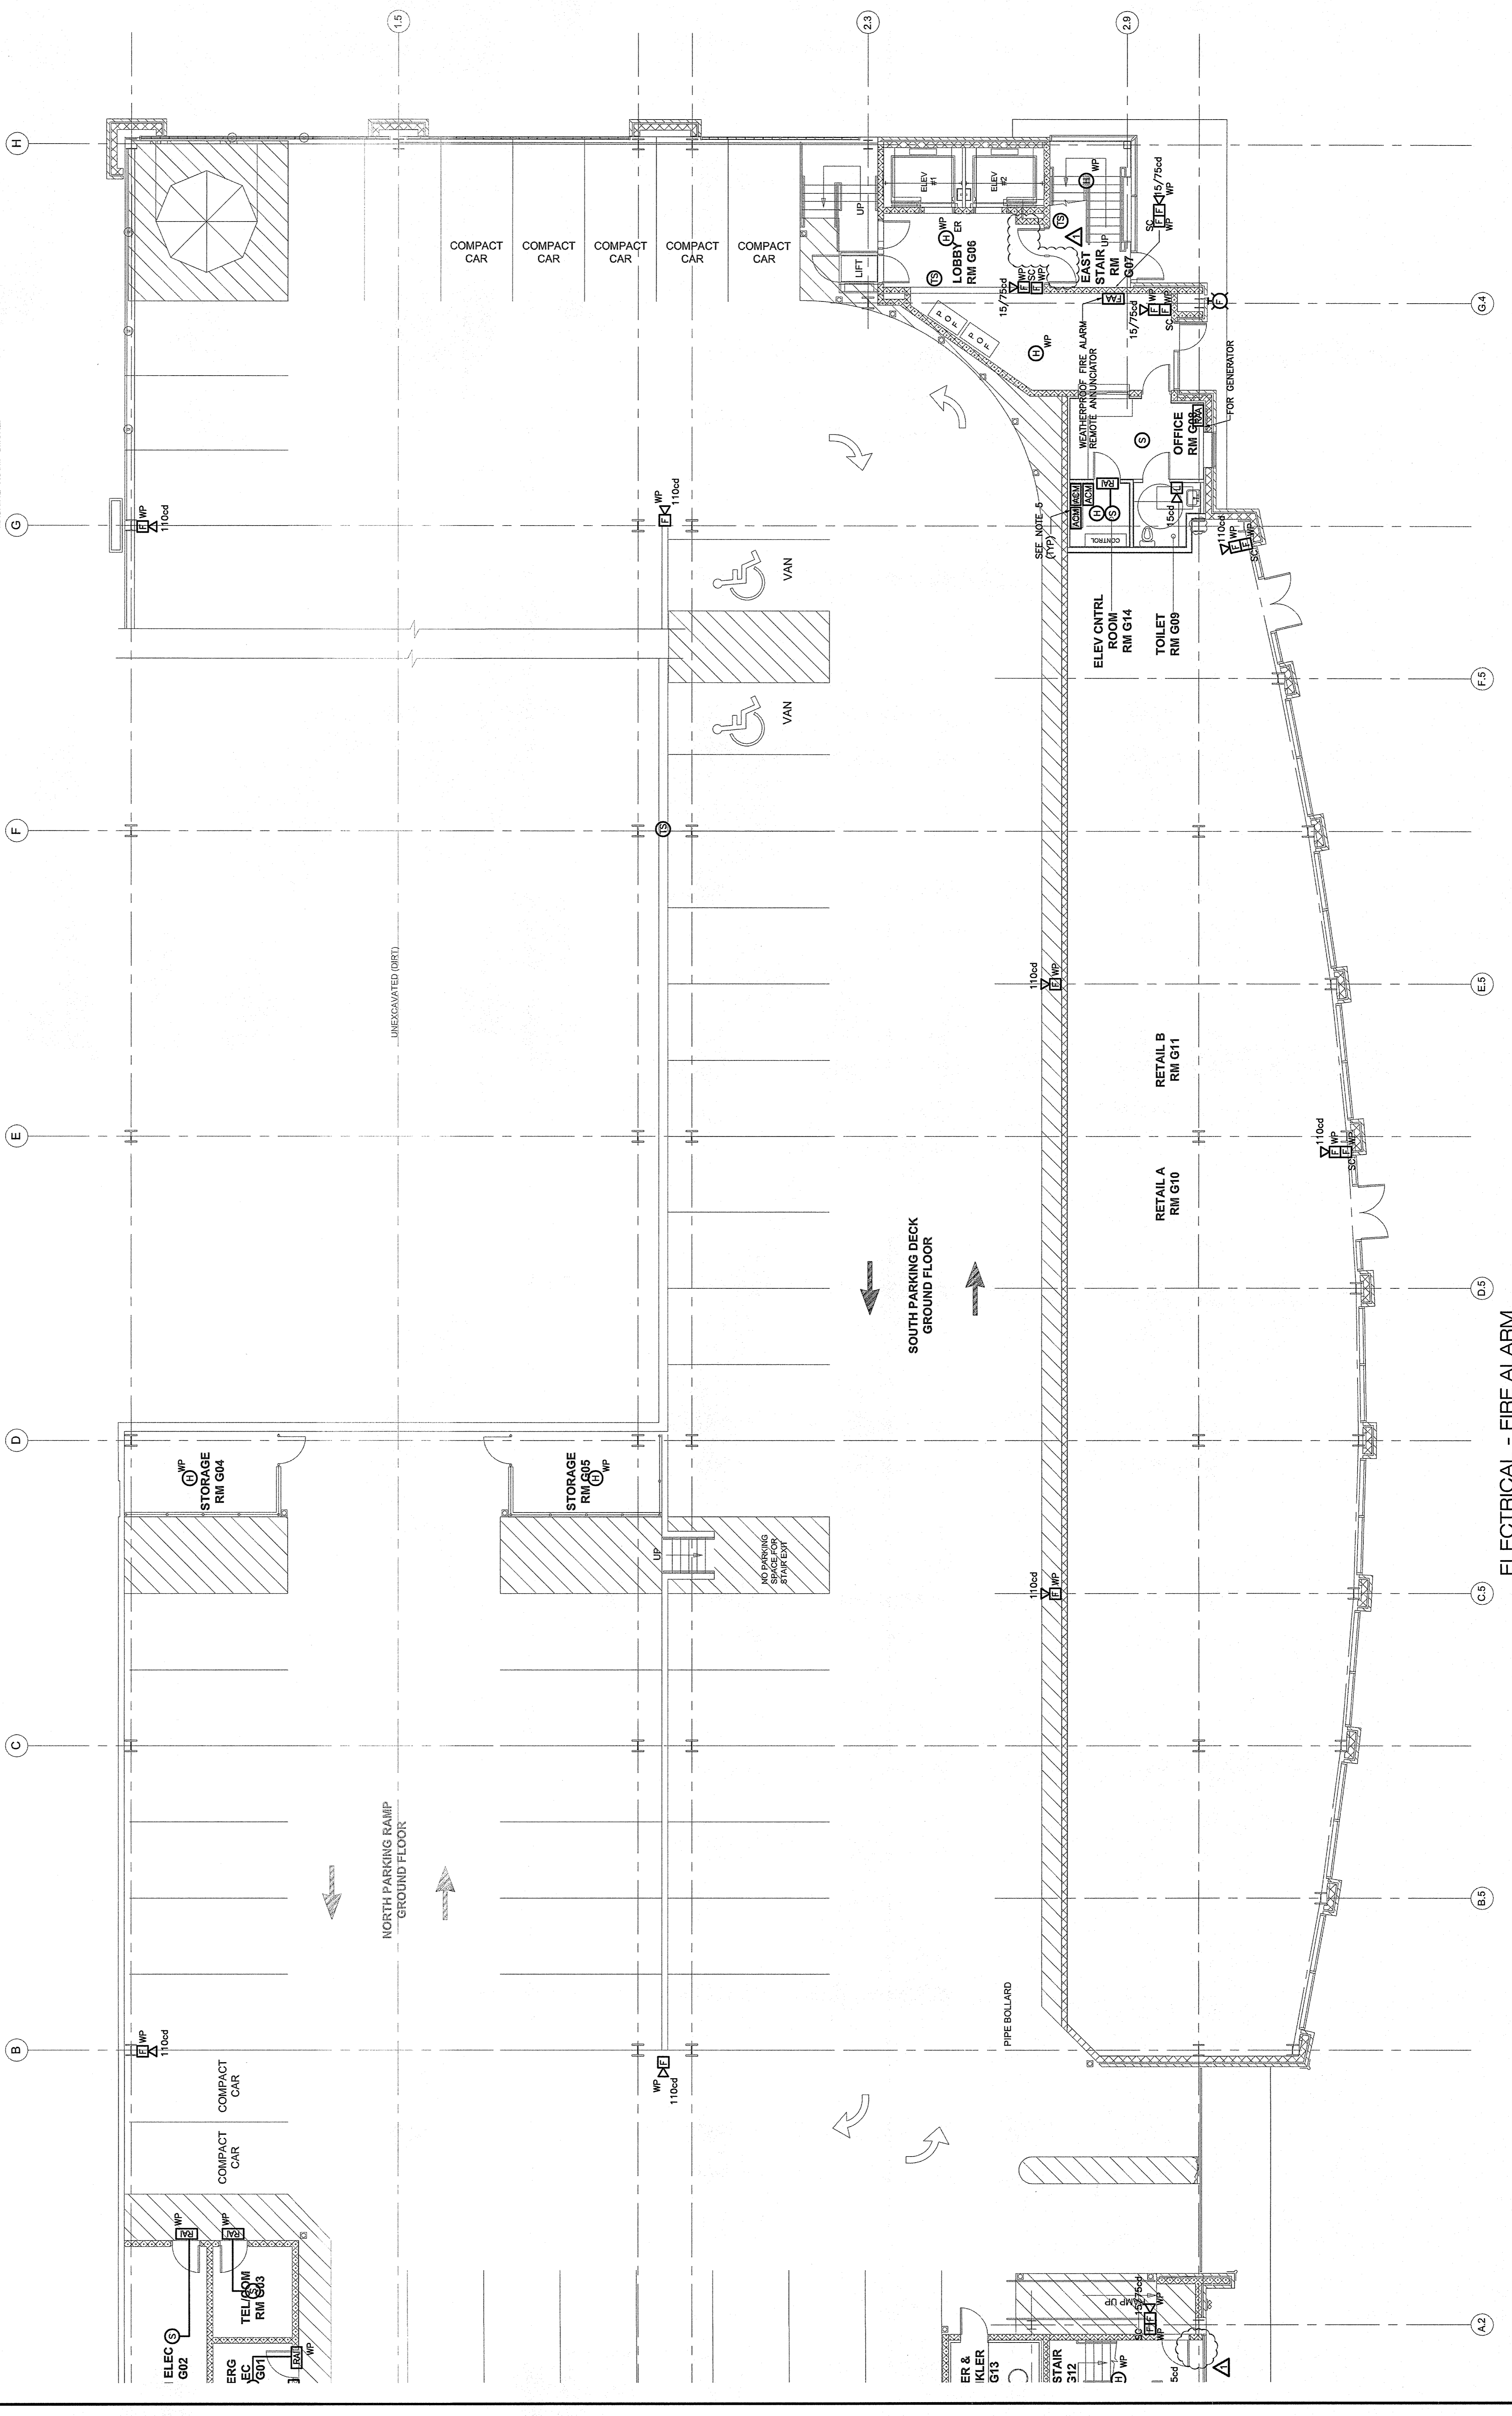

ELECTRICAL - FIRE ALARM GROUND FLOOR PLAN
 SCALE: 1/8"=1'-0"

