


GROUND FLOOR PLAN
 3/32"=1'-0"

- NOTES:**
1. FOR GENERAL INFORMATION, SEE SHEET S0.01
 2. FOR COLUMN SCHEDULE AND DETAILS, SEE SHEET S2.01
 3. FOR TYPICAL DETAILS, SEE SHEETS S7.01
 4. NO FACADE SUPPORTS SHOWN. SEE SECTIONS FOR DETAILS.

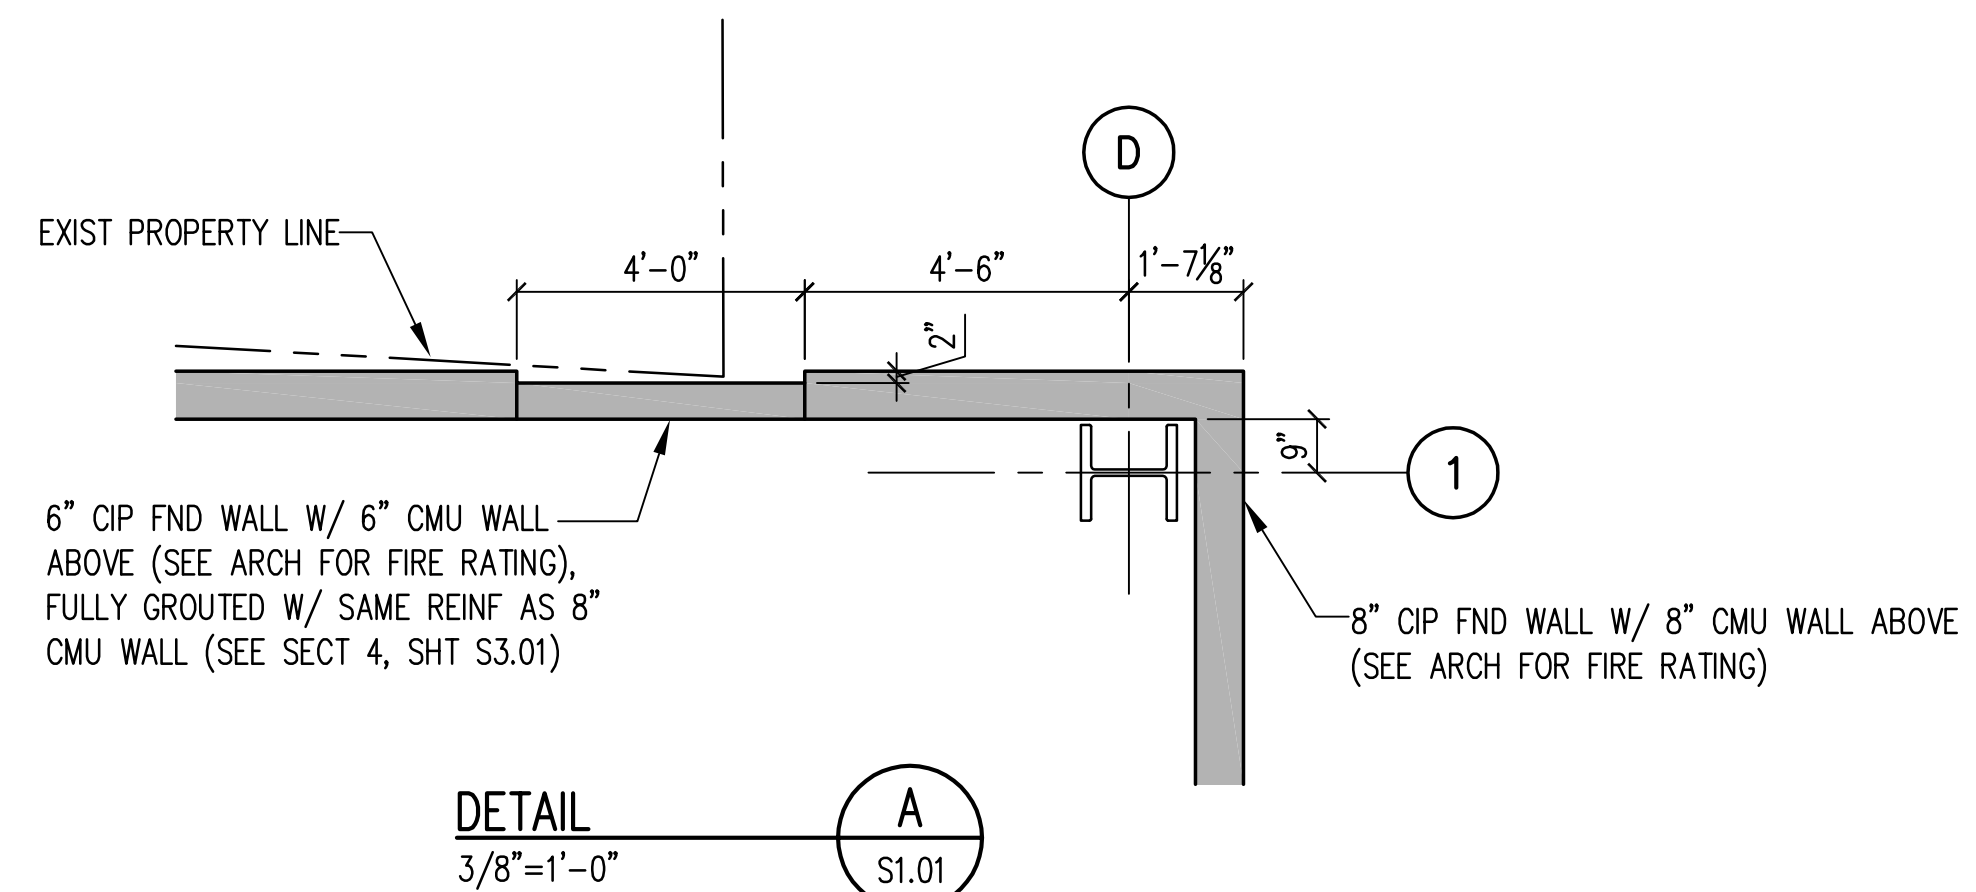

- LEGEND:**
- [±X'-X"] TOP OF SLAB-ON-GRADE
 - TOW TOP OF CIP WALL
 - FD FLOOR DRAIN
 - [Hatched Box] CIP WALL
 - [Cross-hatched Box] CMU BLOCK
 - [Dotted Box] CIP BIT CONC WASH

OWNER
OCEAN GATEWAY GARAGE LLC
 PORTLAND, ME
 CLIENT
RIVERWALK, LLC
 50 MONUMENT SQ.
 PORTLAND, ME 04101
 PROJECT
OCEAN GATEWAY GARAGE
 MIDDLE STREET
 PORTLAND, MAINE

REVISIONS

NO.	DATE	DESCRIPTION
1	8.10.07	BULLETIN 1

DATE 22 FEB 2007
 SCALE AS NOTED
 PROJECT NO. 05-032



DRAWING TITLE
GROUND FLOOR STRUCTURAL PLAN

SHEET NUMBER
S1.01