




SECTION 1
1/4"=1'-0"
S1.00 THRU S1.02 & S4.03

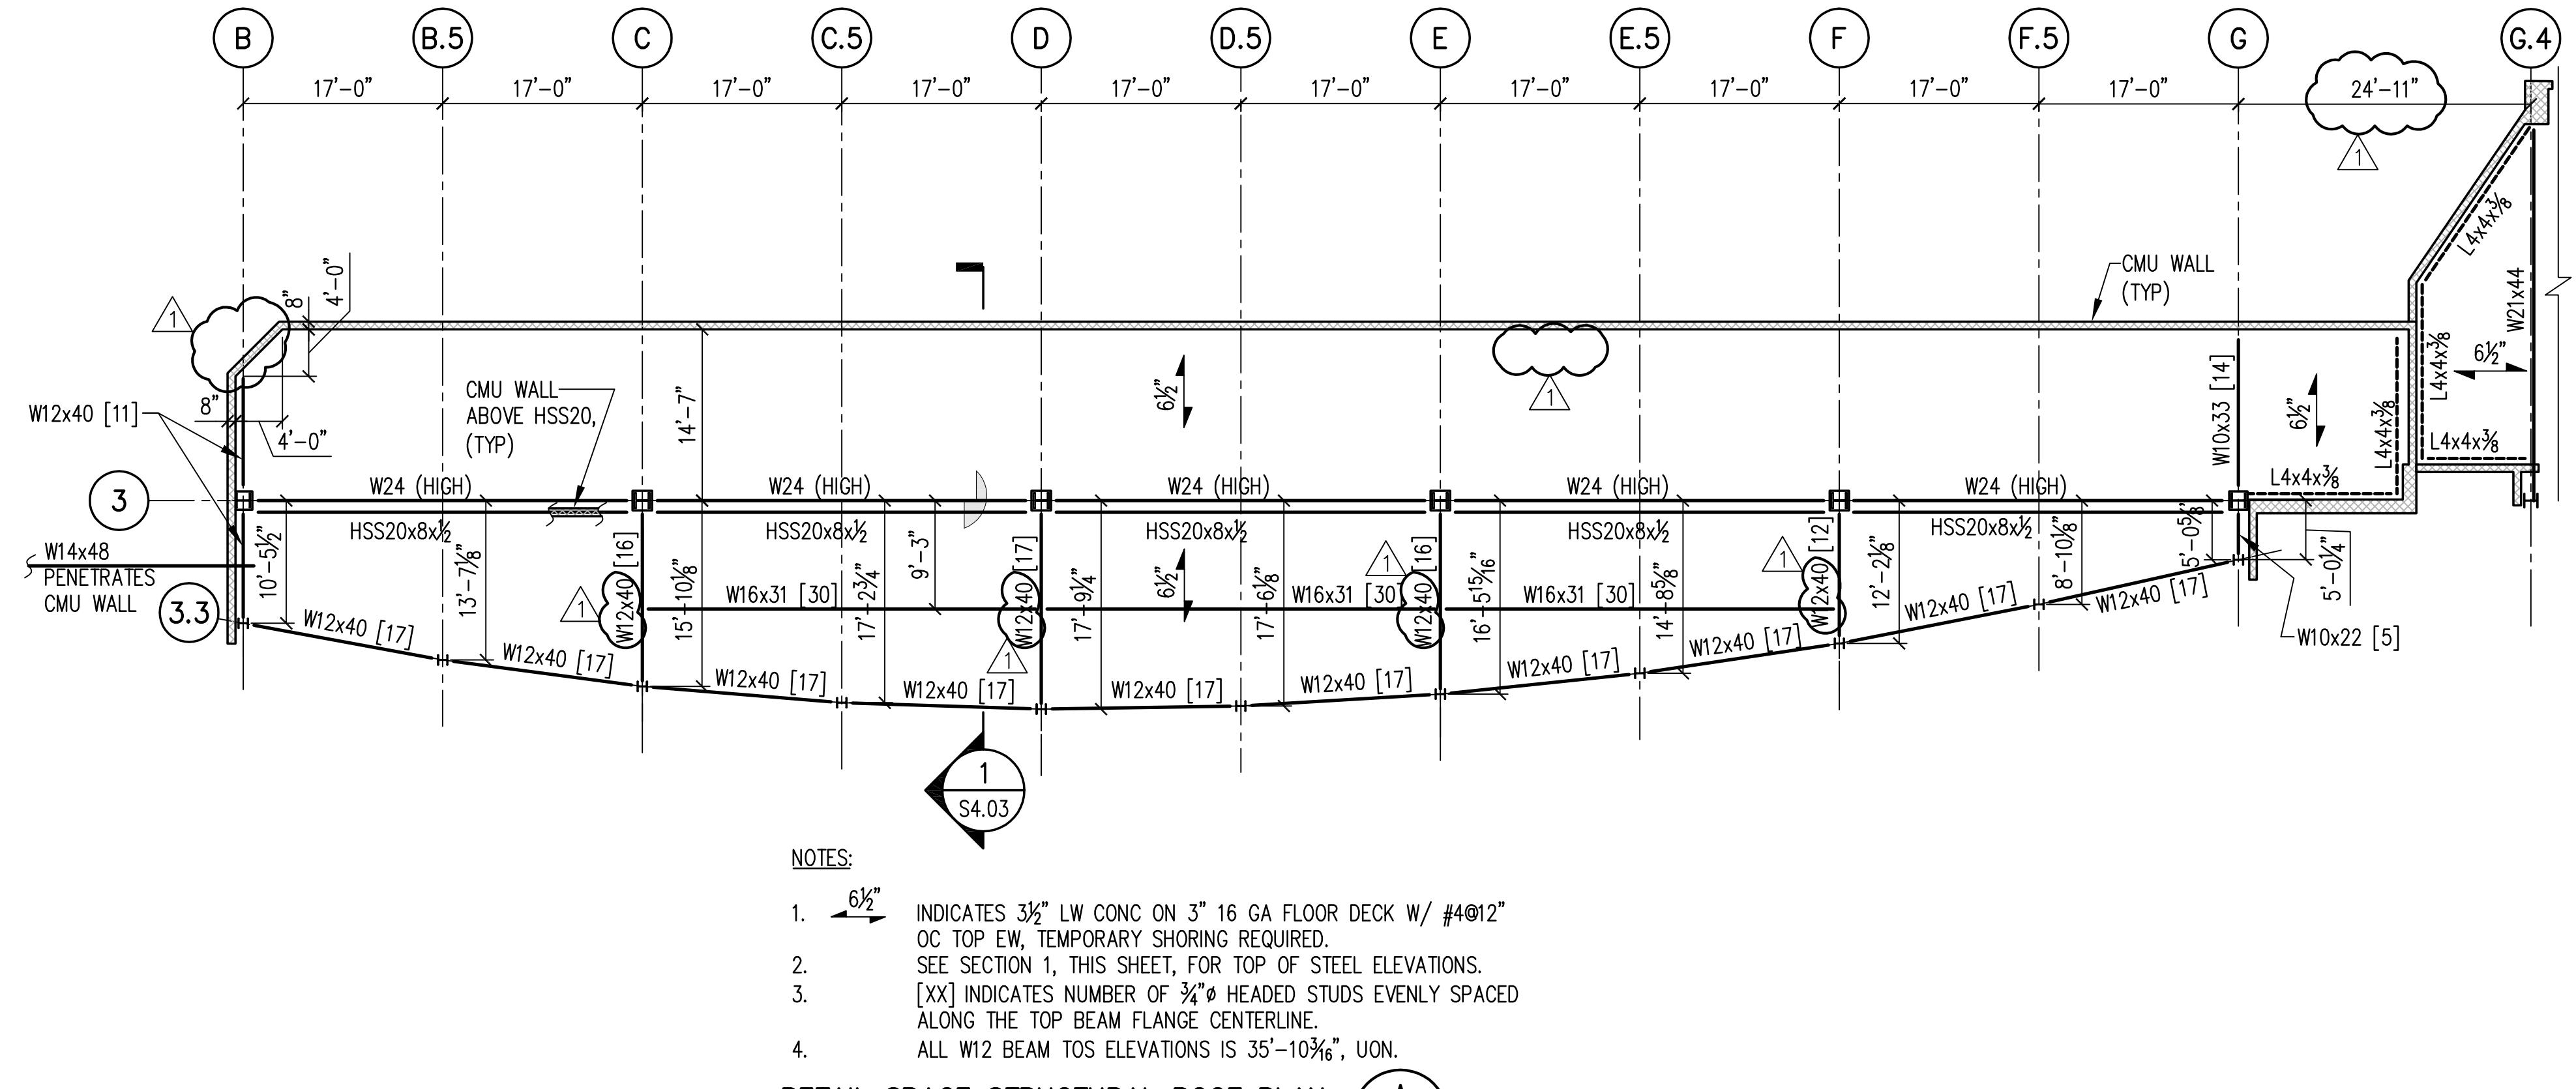

NOTES:
1. 6 1/2" INDICATES 3 1/2" LW CONC ON 3" 16 GA FLOOR DECK W/ #4 @ 12" OC TOP EW, TEMPORARY SHORING REQUIRED.
2. SEE SECTION 1, THIS SHEET, FOR TOP OF STEEL ELEVATIONS.
3. [XX] INDICATES NUMBER OF 3/4" #8 HEADED STUDS EVENLY SPACED ALONG THE TOP BEAM FLANGE CENTERLINE.
4. ALL W12 BEAM TOS ELEVATIONS IS 35'-10 1/8" UON.
RETAIL SPACE STRUCTURAL ROOF PLAN A
3/32"=1'-0" S1.00, S1.01 & S1.02

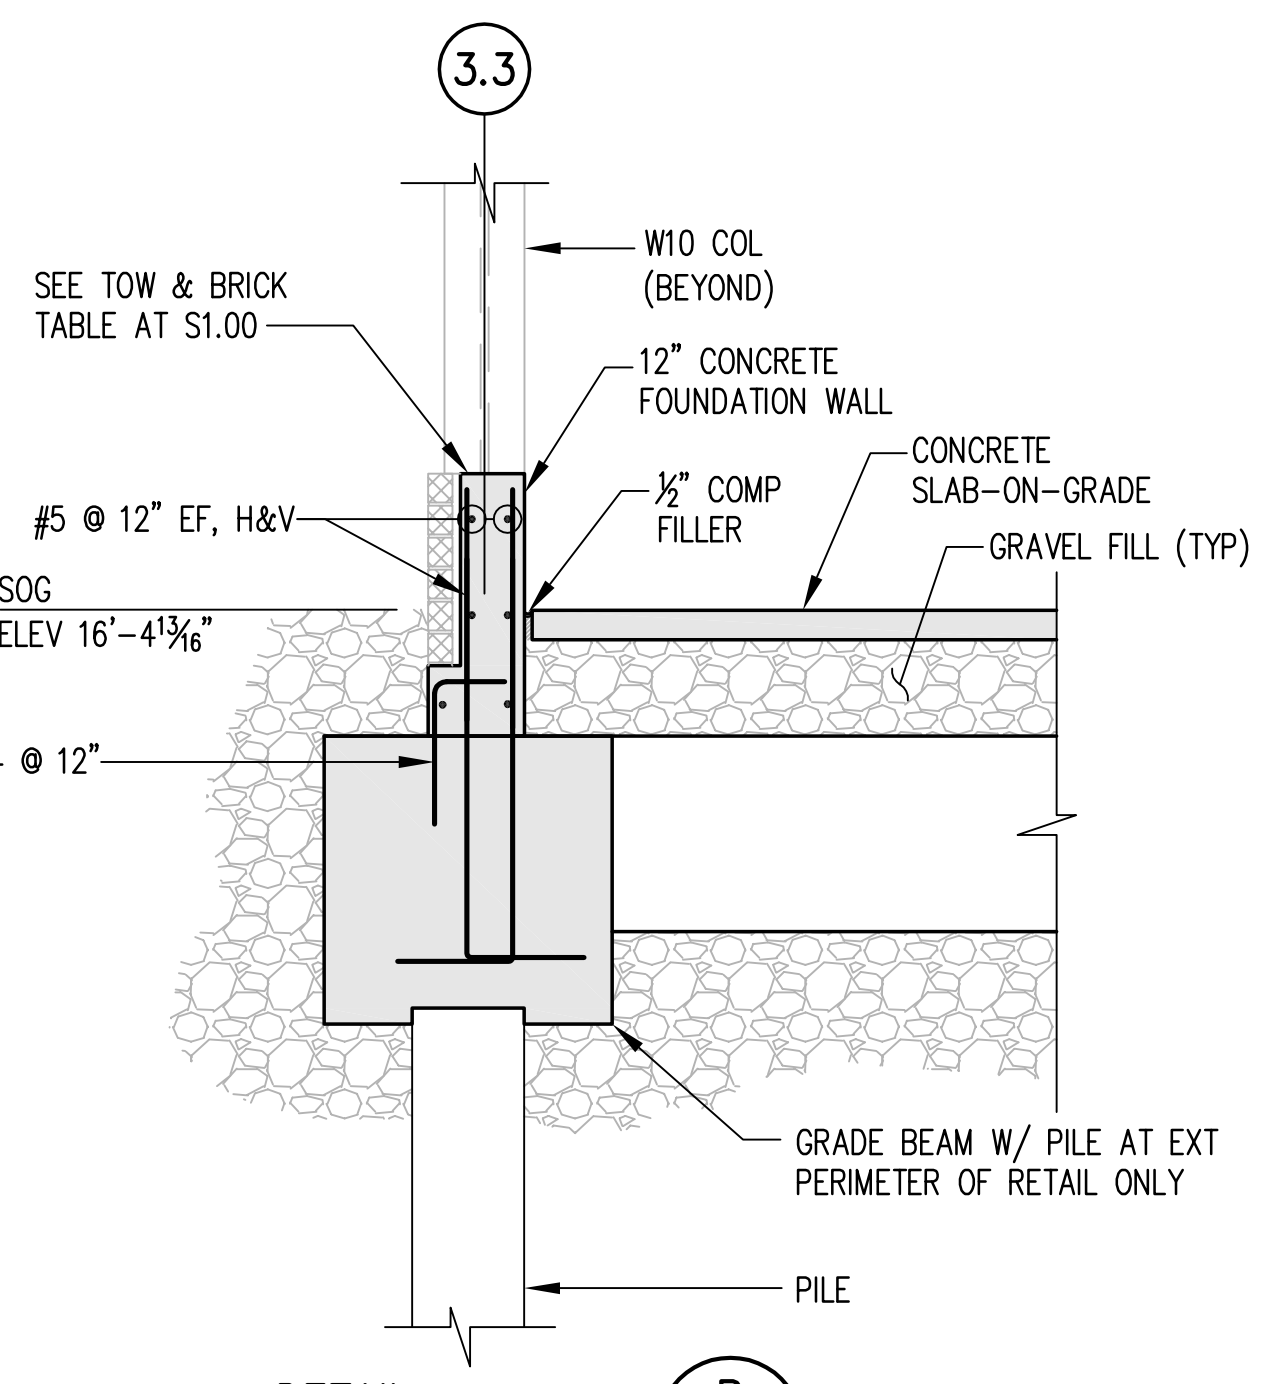


DETAIL B
1/2"=1'-0" S4.03

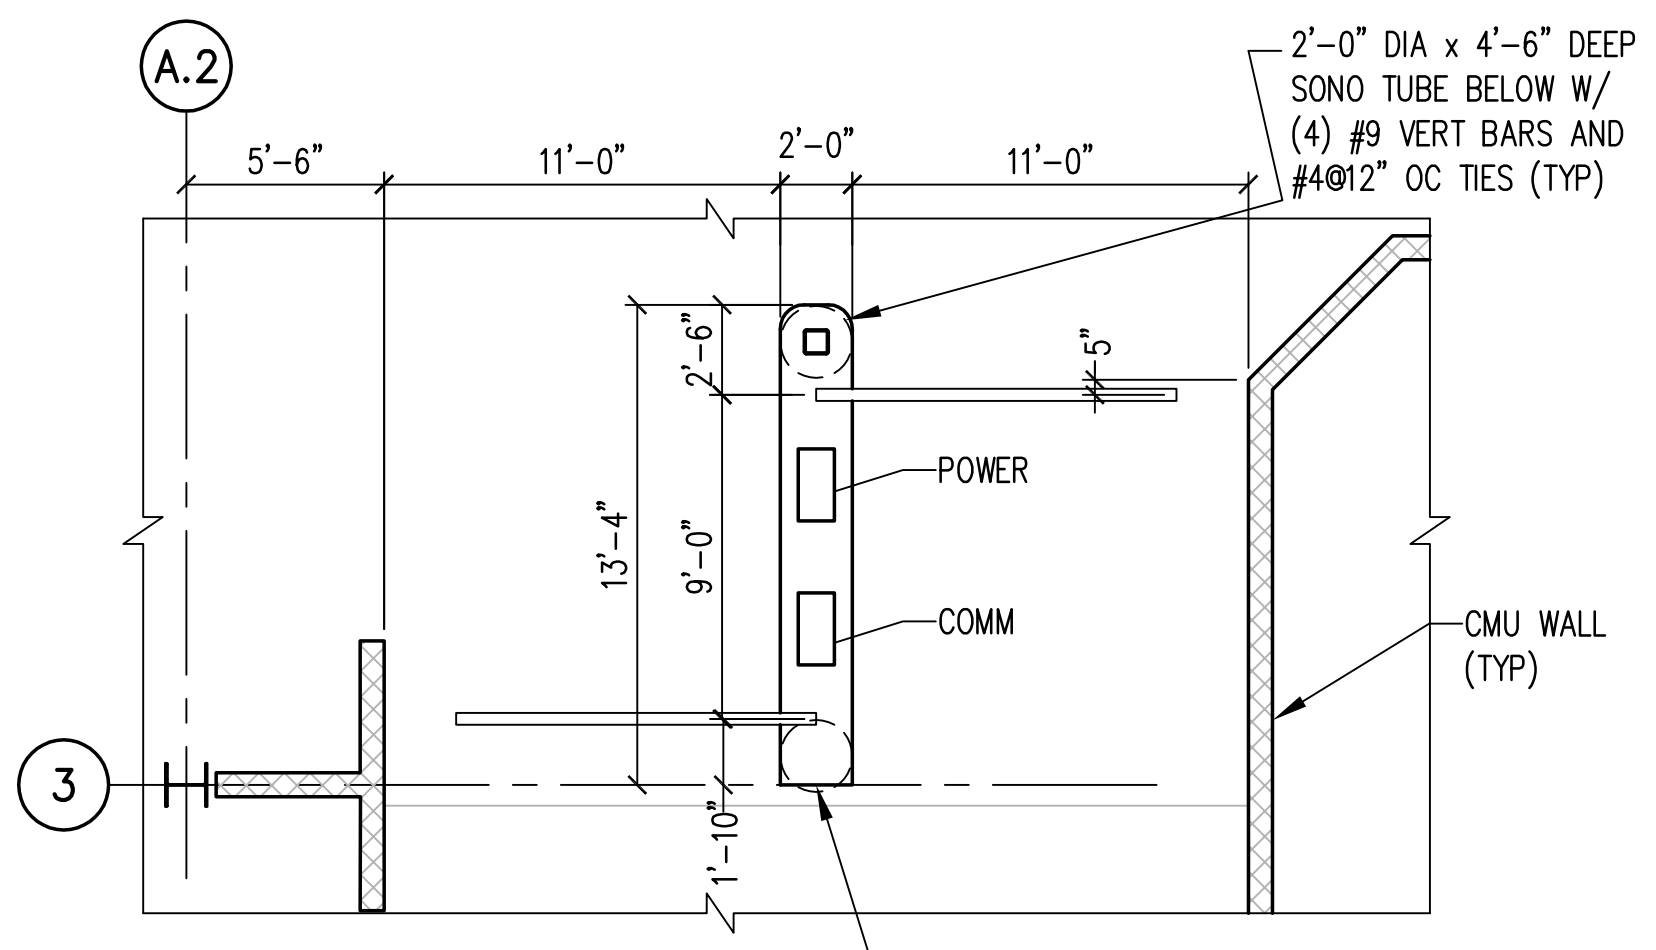


NOTE: ALL CONDUIT FOR COMMS AND POWER TO BE 1.5" UON.
CUT RAISED ISLAND TO REMAIN WITHIN GARAGE @ OVERHEAD DOOR, (SEE CIVIL DWG'S)

PART PLAN C
3/16"=1" S1.01

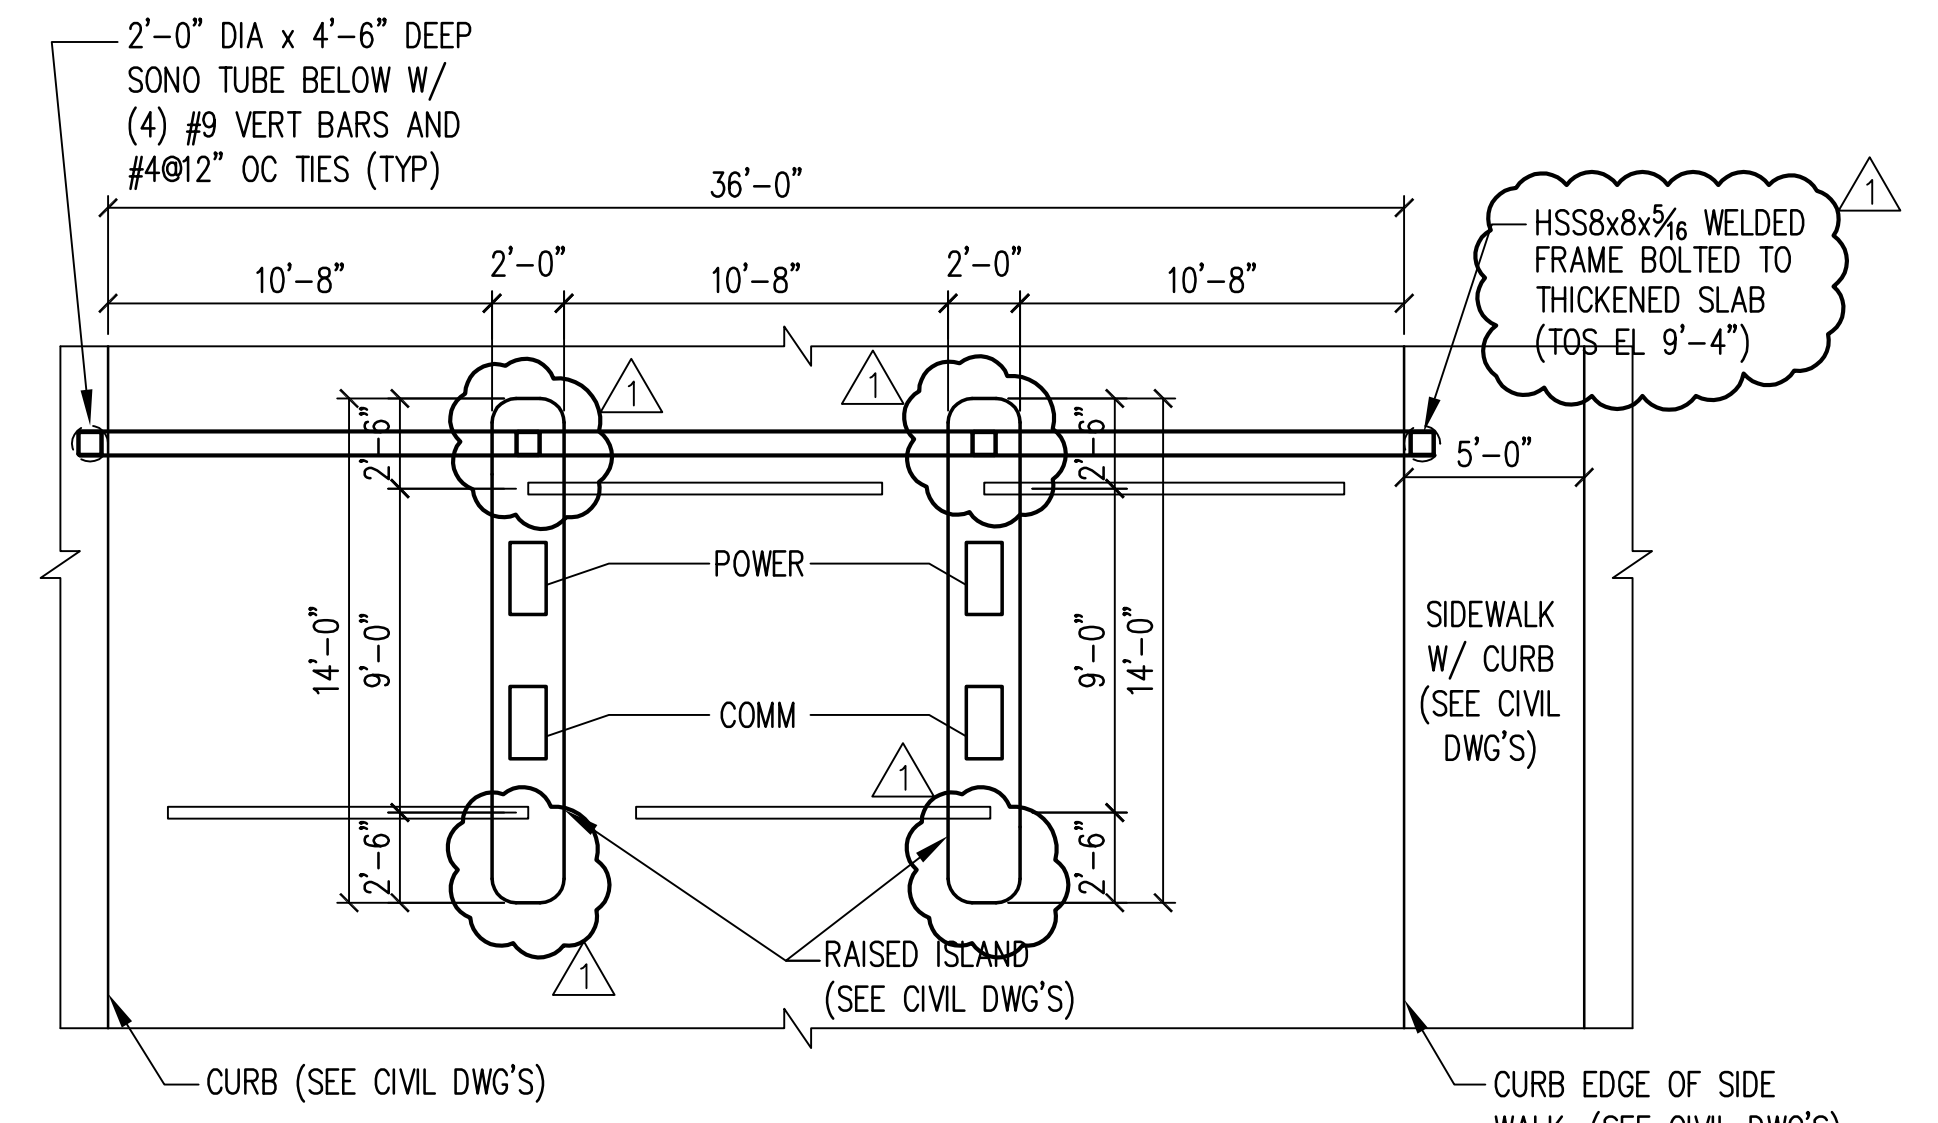

NOTE: ALL CONDUIT FOR COMMS AND POWER TO BE 1.5" UON.

PART PLAN D
3/16"=1" S1.02

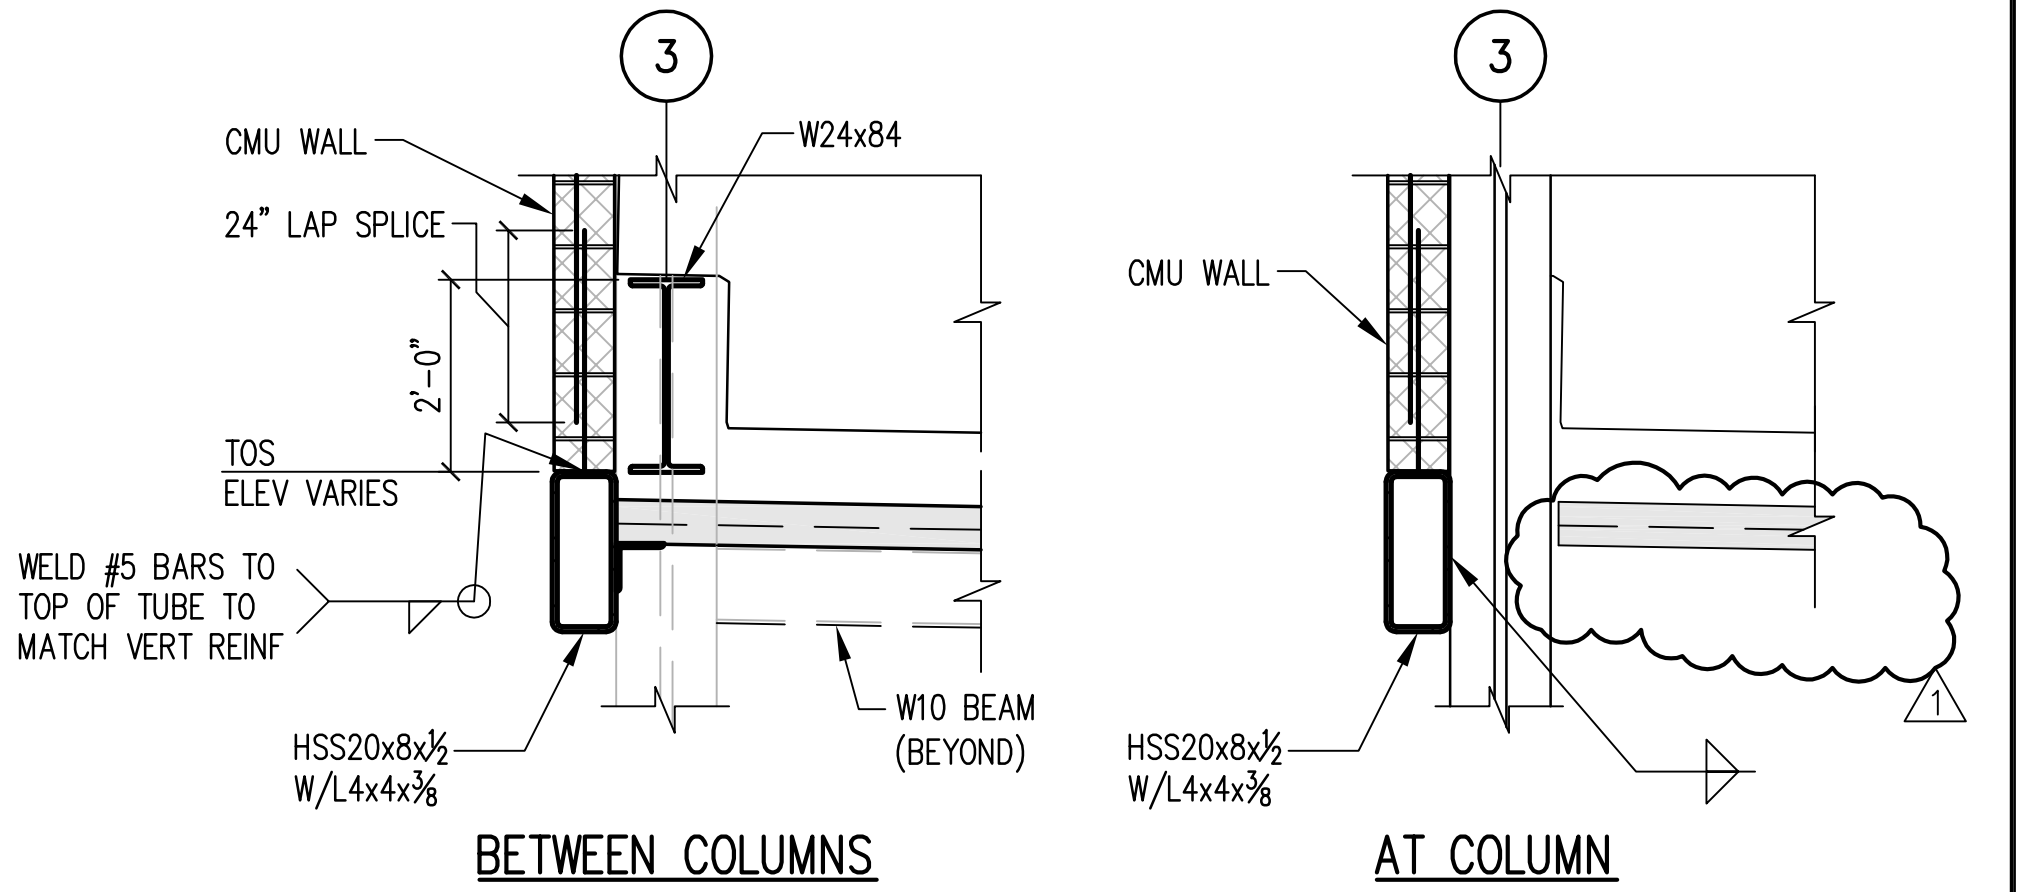

DETAIL E
1/2"=1'-0" S4.03

