




2 | PROPERTY LINE OFFSET
1" = 30'-0"

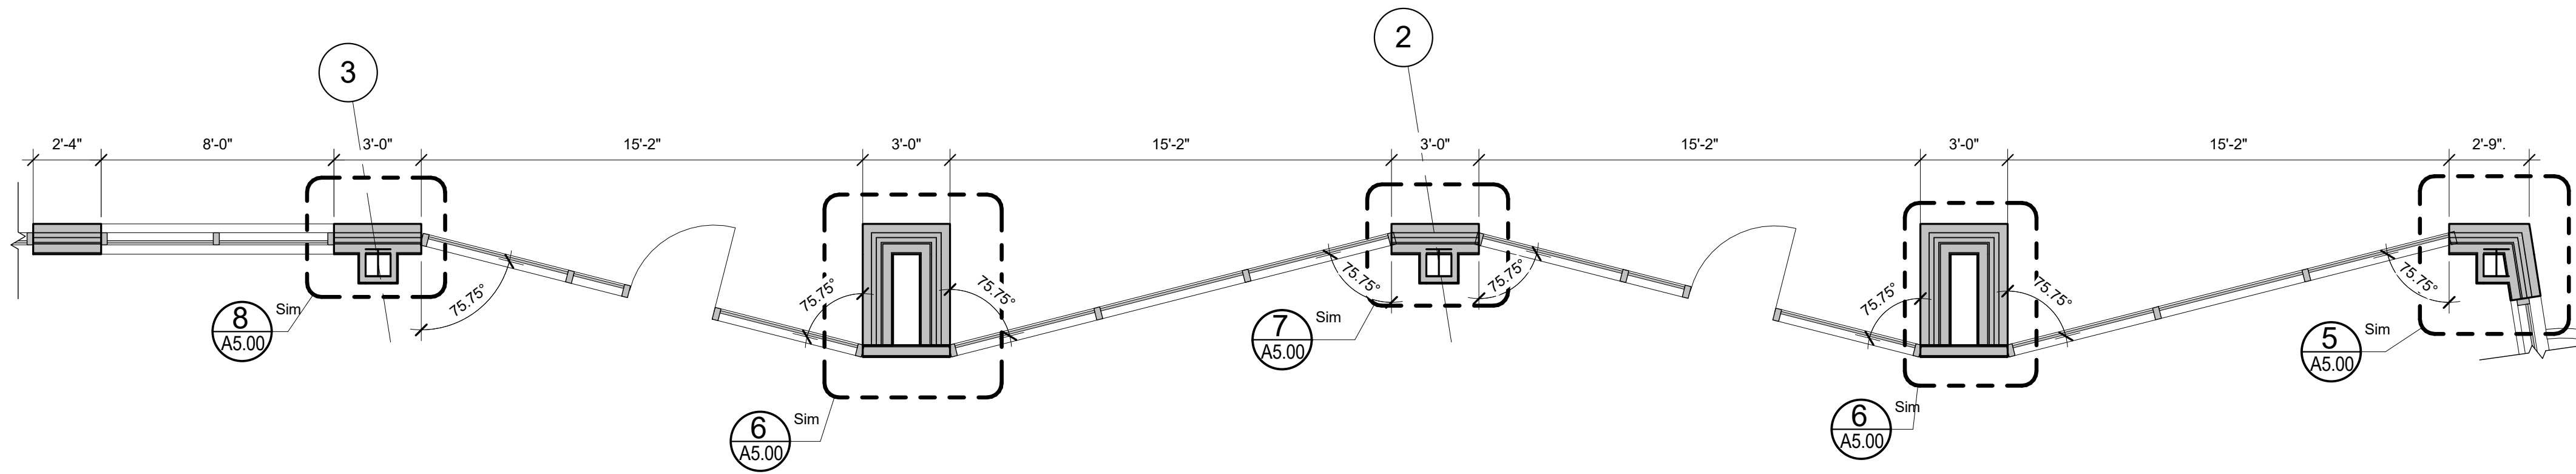

3 | FIRST FLOOR - MIDDLE STREET STOREFRONT PLAN
1/4" = 1'-0"

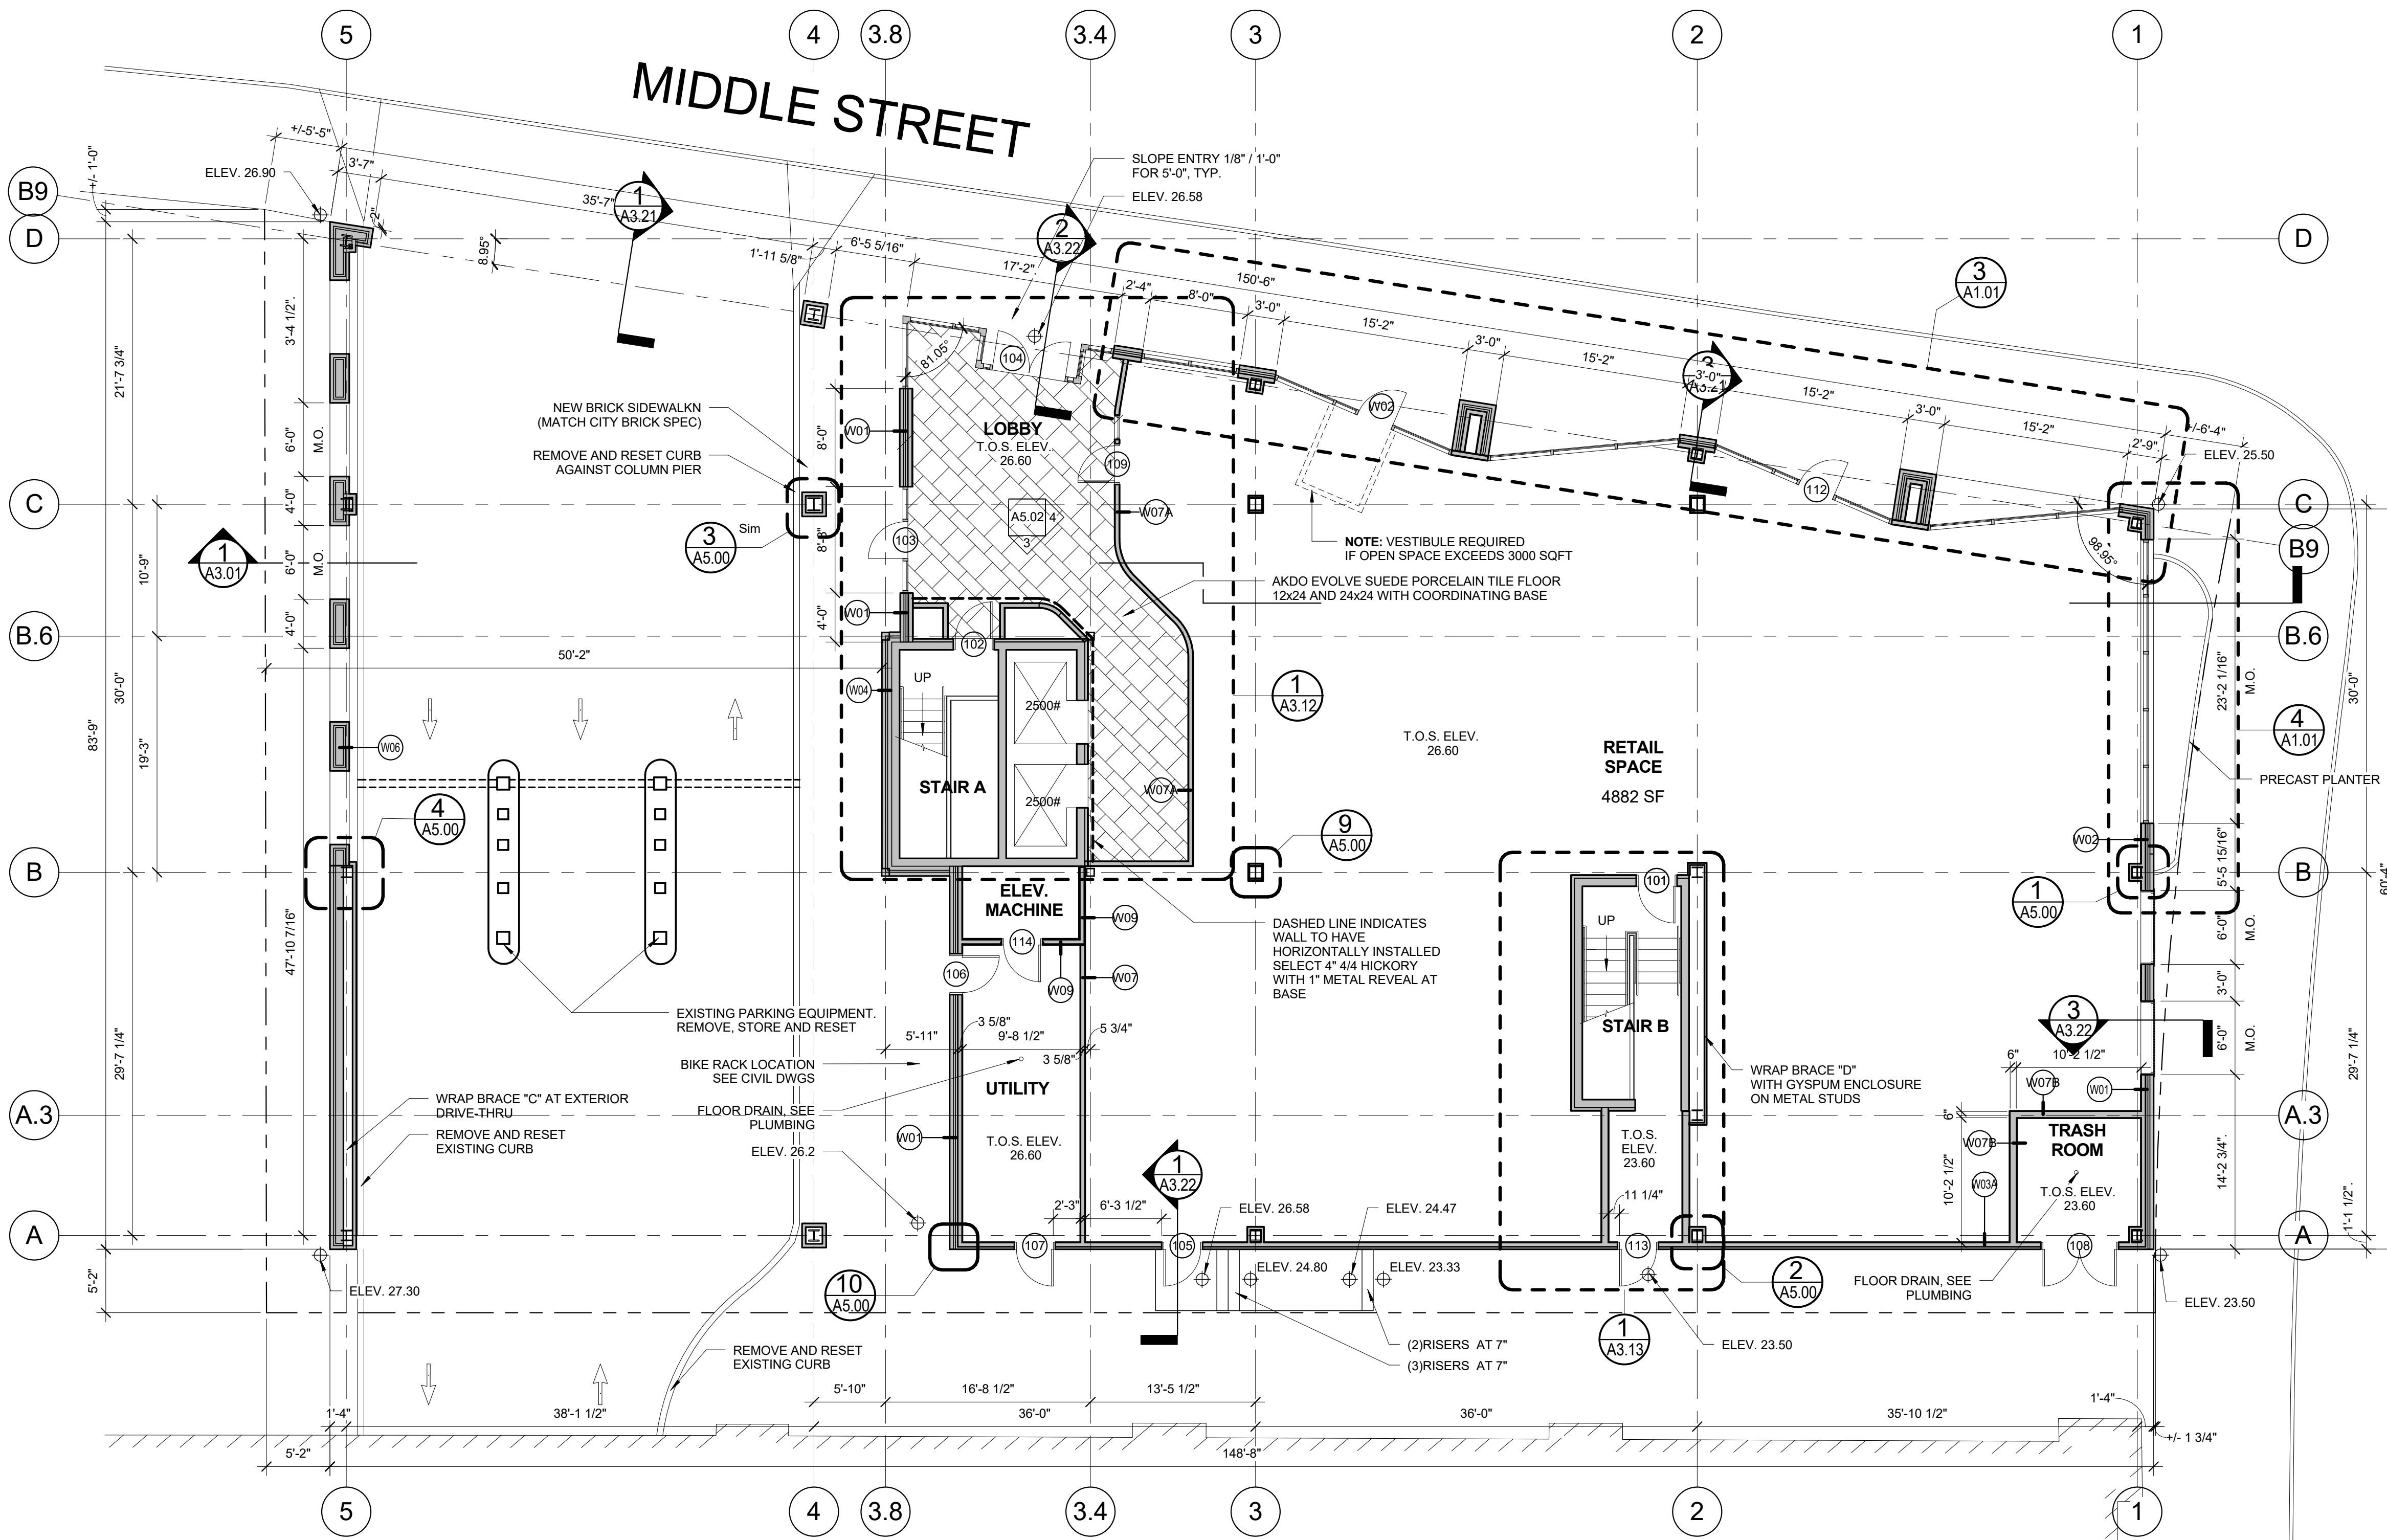

1 | 1ST FLOOR
1/8" = 1'-0"

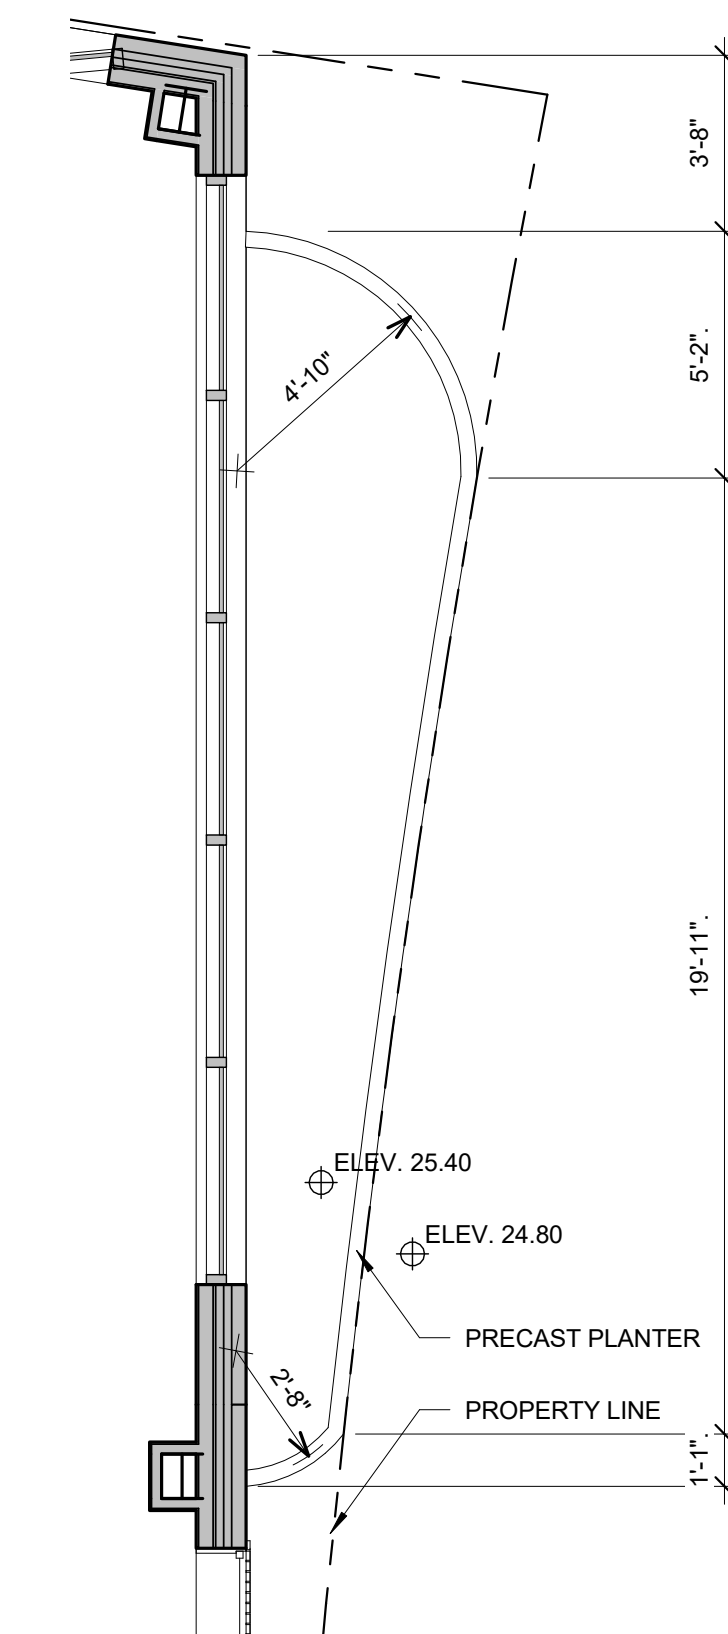

4 | 1ST FLOOR - PLANTER
1/4" = 1'-0"


HANCOCK STREET

WALL - STUD & GYP. BD.	[Symbol]
CMU WALL	[Symbol]
SEMI RECESSED FIRE EXTINGUISHER CABINET (SEE TENANT FIT UP PLAN)	[Symbol]
DOOR	[Symbol]

LEGEND:

BUILDING SECTION	[Symbol]
WALL SECTION	[Symbol]
SECTION DETAIL	[Symbol]
PLAN DETAIL	[Symbol]
WALL TYPE	[Symbol]

06.03.15 - FOR PERMIT

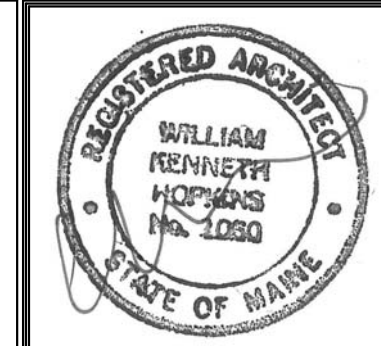

Prepared For:
16 Middle Street Associates, LLC
470 Fore St., Suite 400
Portland, ME 04101

Consultant:
ARCHETYPE architects
48 Union Wharf Portland, Maine 04101
(207) 772-6022 ARCHETYPE@ARCHETYPEPA.COM

Project:
16 Middle Street
16 Middle Street
Portland, Maine

Revisions:
Scale: As indicated
Date: June 3, 2016
First Floor Plan

A1.01