



1 | UNIT 401 - MEZZANINE - NORTH ELEVATION

1/4" = 1'-0" 0 1'-0" 2'-0" 4'-0" 8'-0"

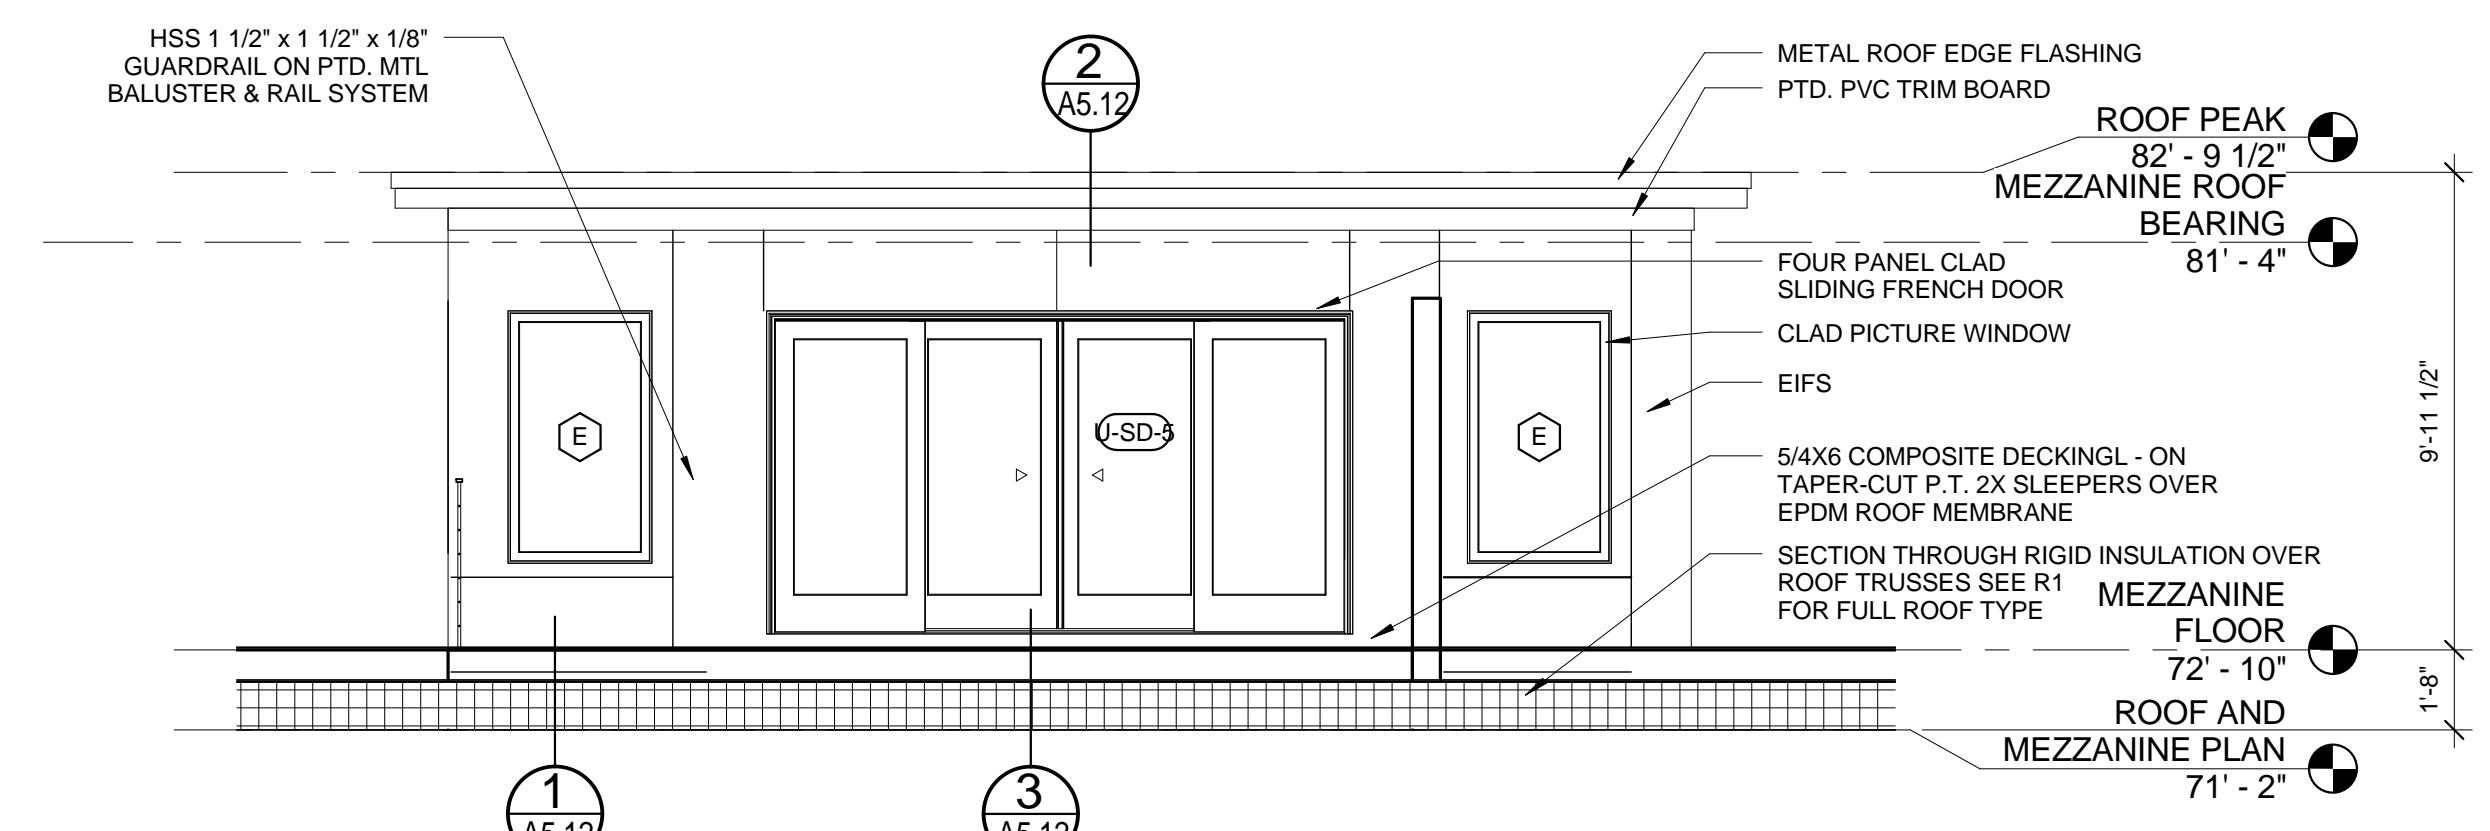


2 | UNIT 401 - MEZZANINE - EAST ELEVATION

1/4" = 1'-0" 0 1'-0" 2'-0" 4'-0" 8'-0"

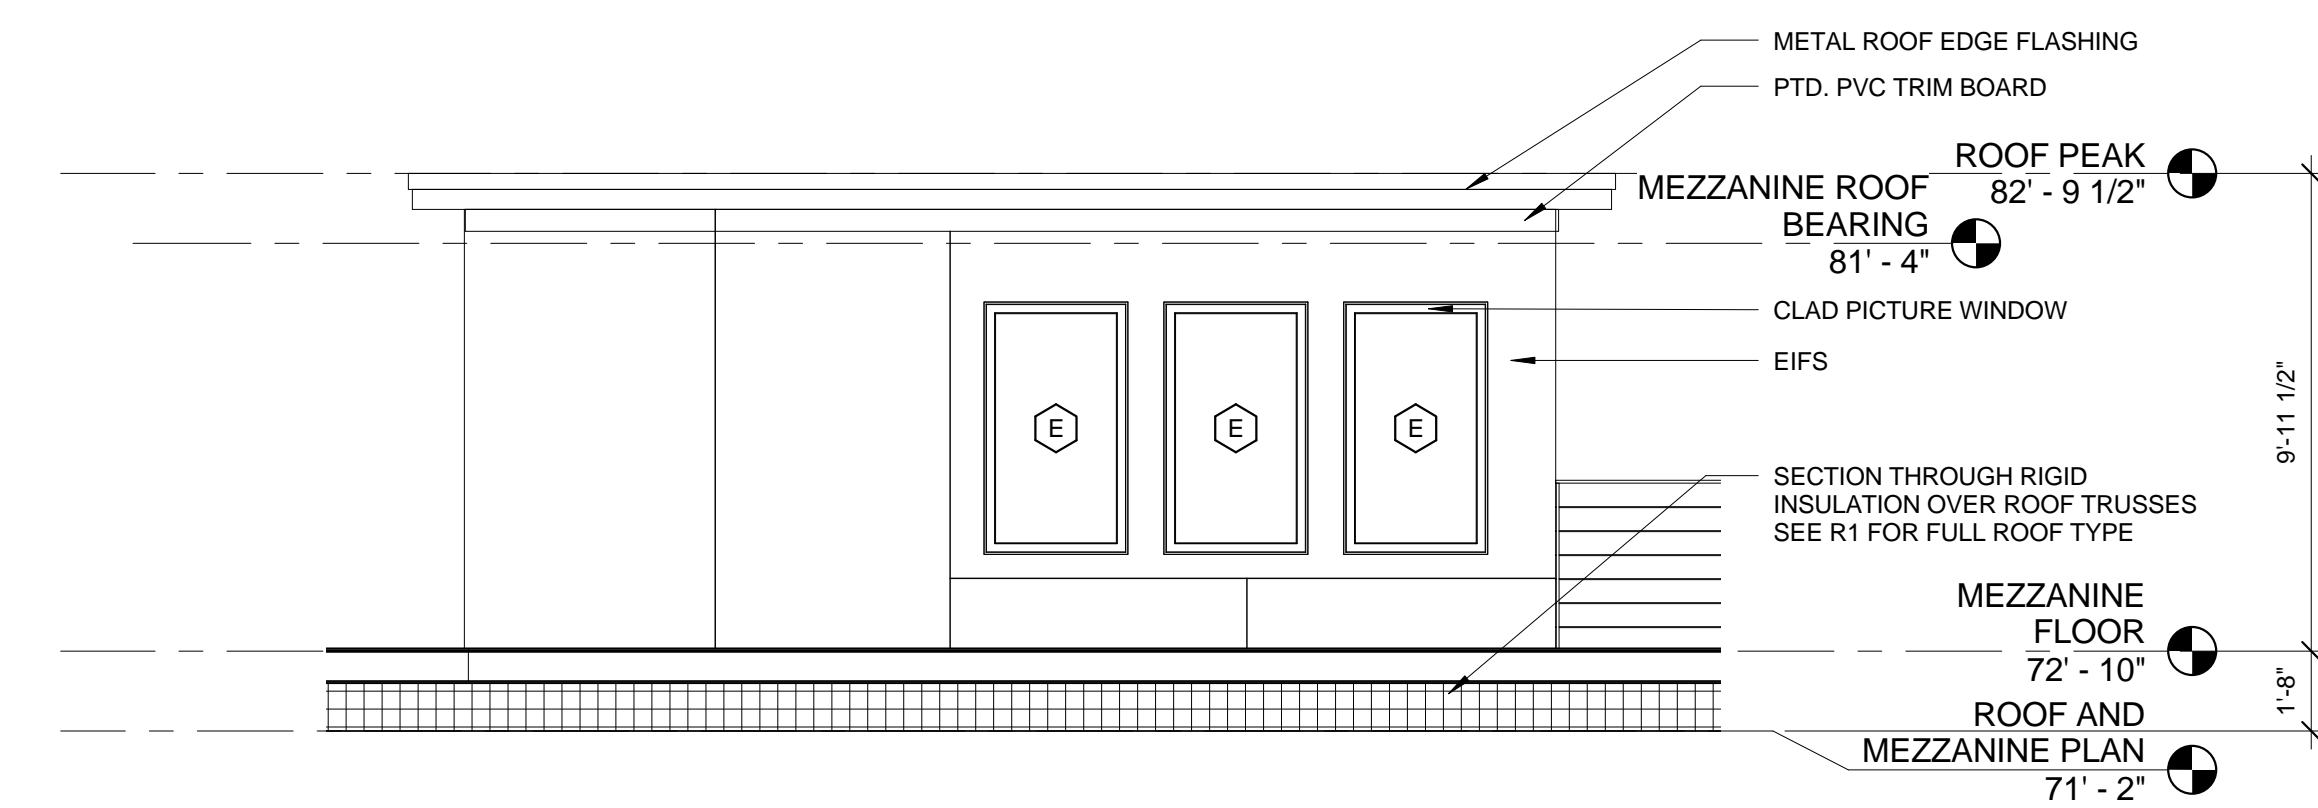


3 | UNIT 401 - MEZZANINE - SOUTH ELEVATION

1/4" = 1'-0" 0 1'-0" 2'-0" 4'-0" 8'-0"

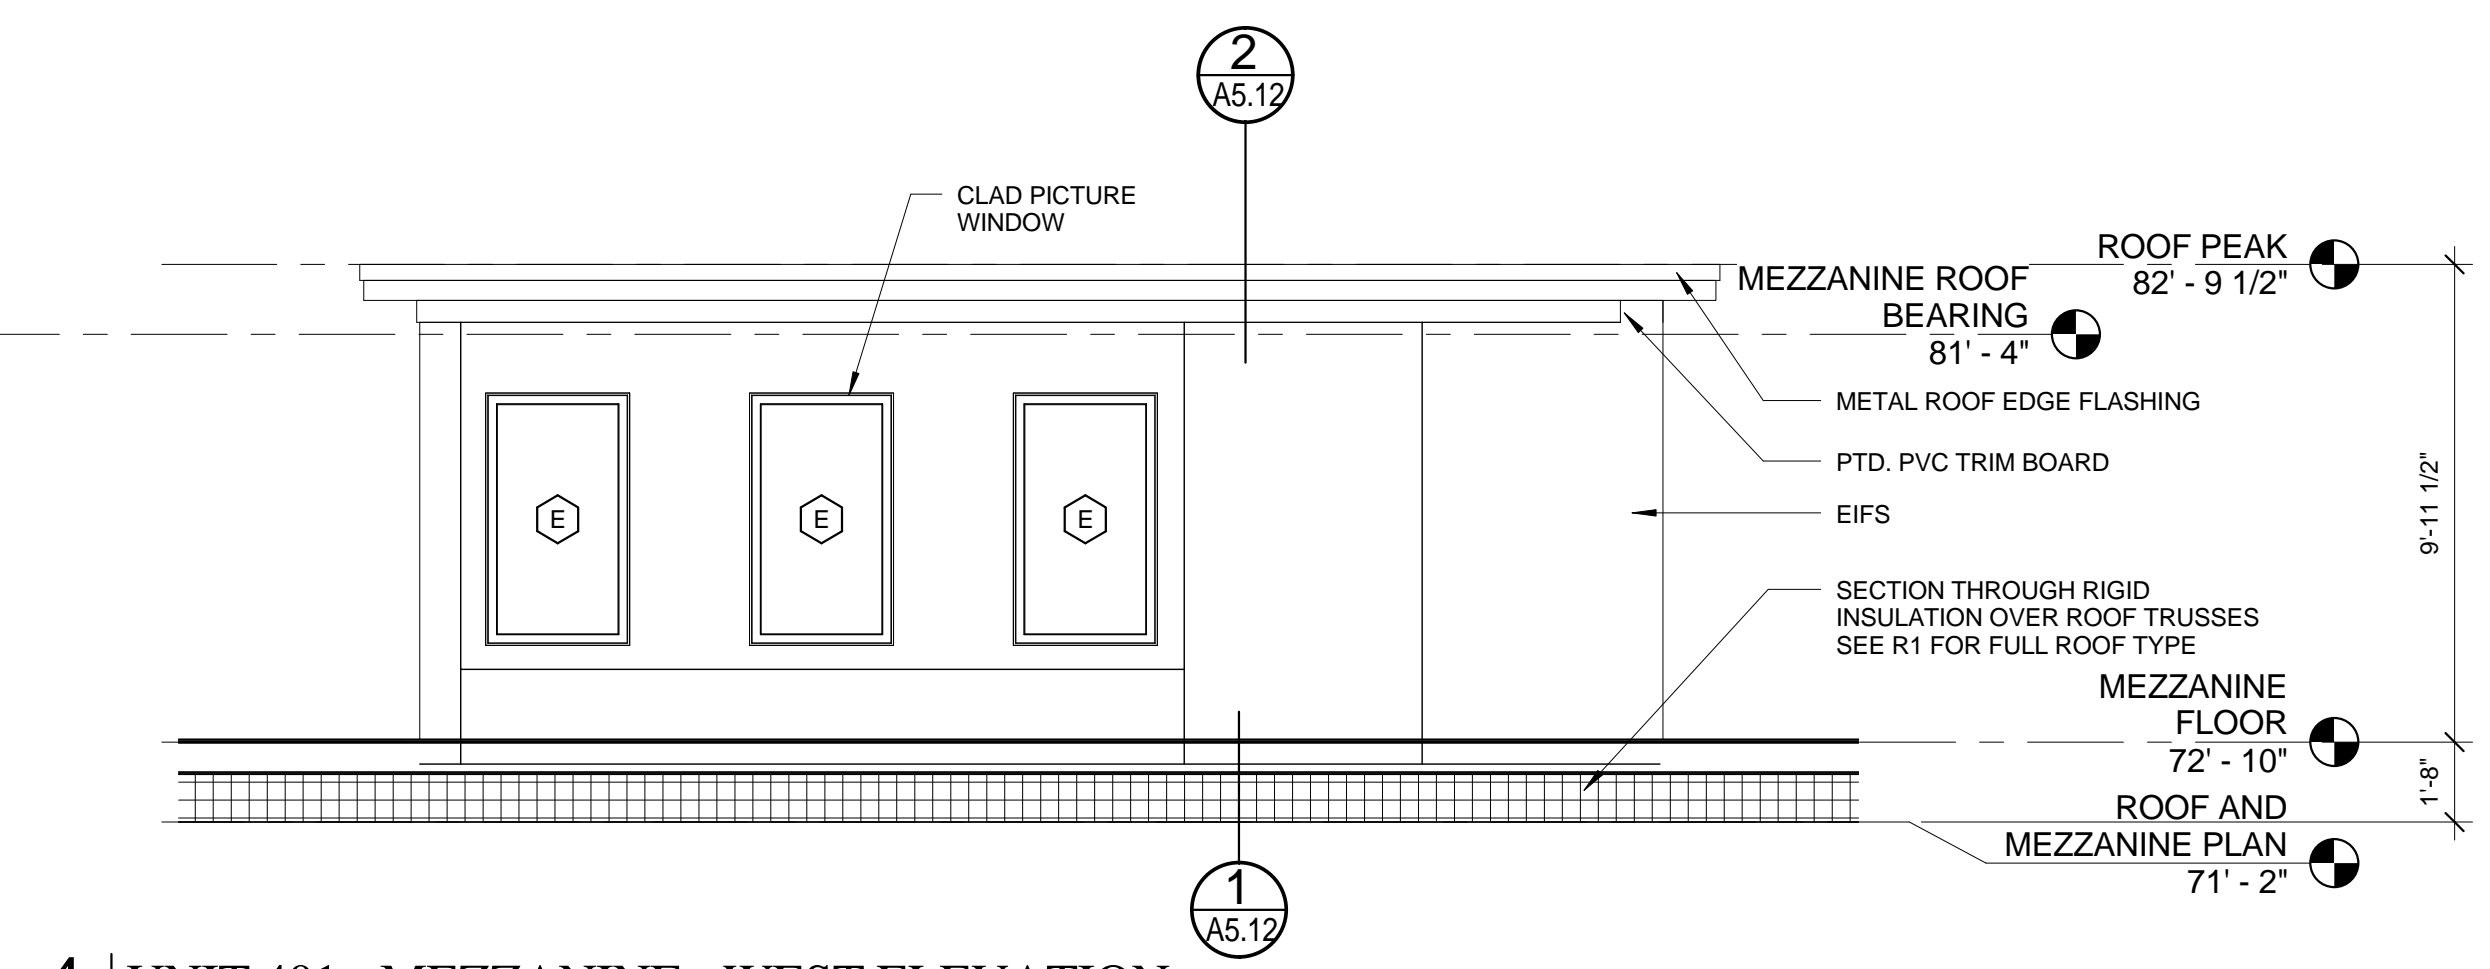


4 | UNIT 401 - MEZZANINE - WEST ELEVATION

1/4" = 1'-0" 0 1'-0" 2'-0" 4'-0" 8'-0"

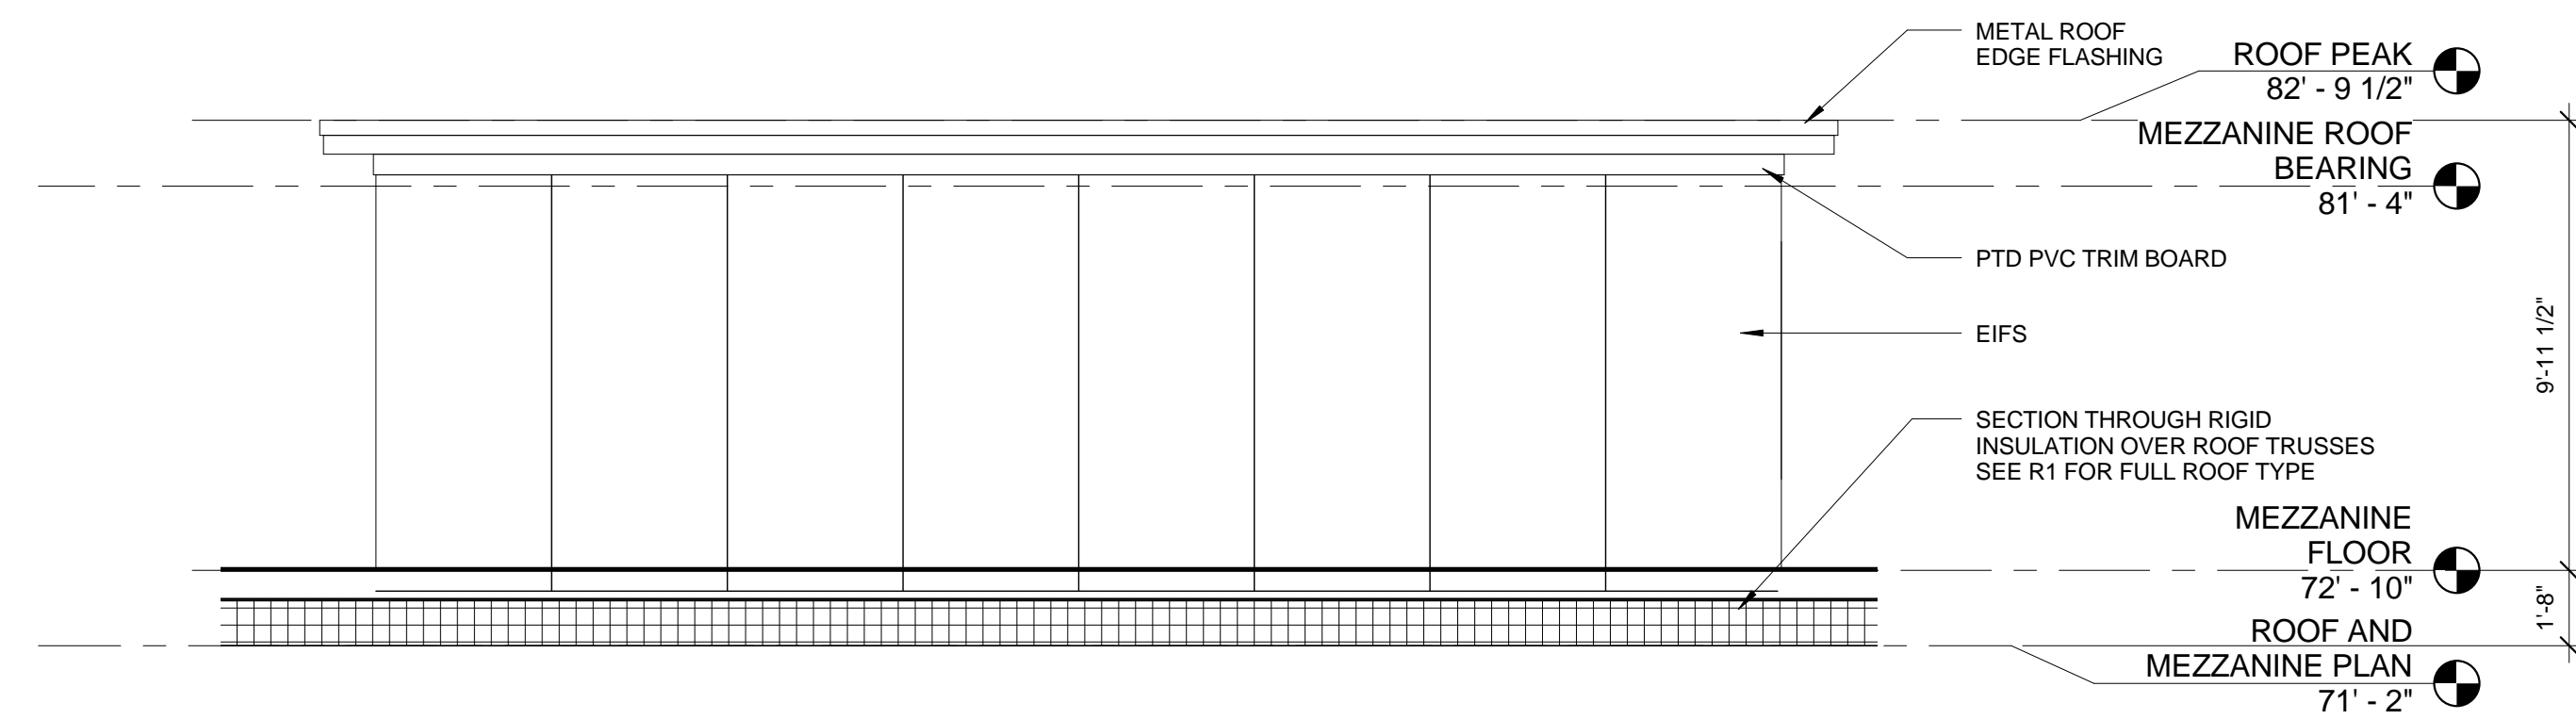


5 | UNIT 402 - MEZZANINE - NORTH ELEVATION

1/4" = 1'-0" 0 1'-0" 2'-0" 4'-0" 8'-0"

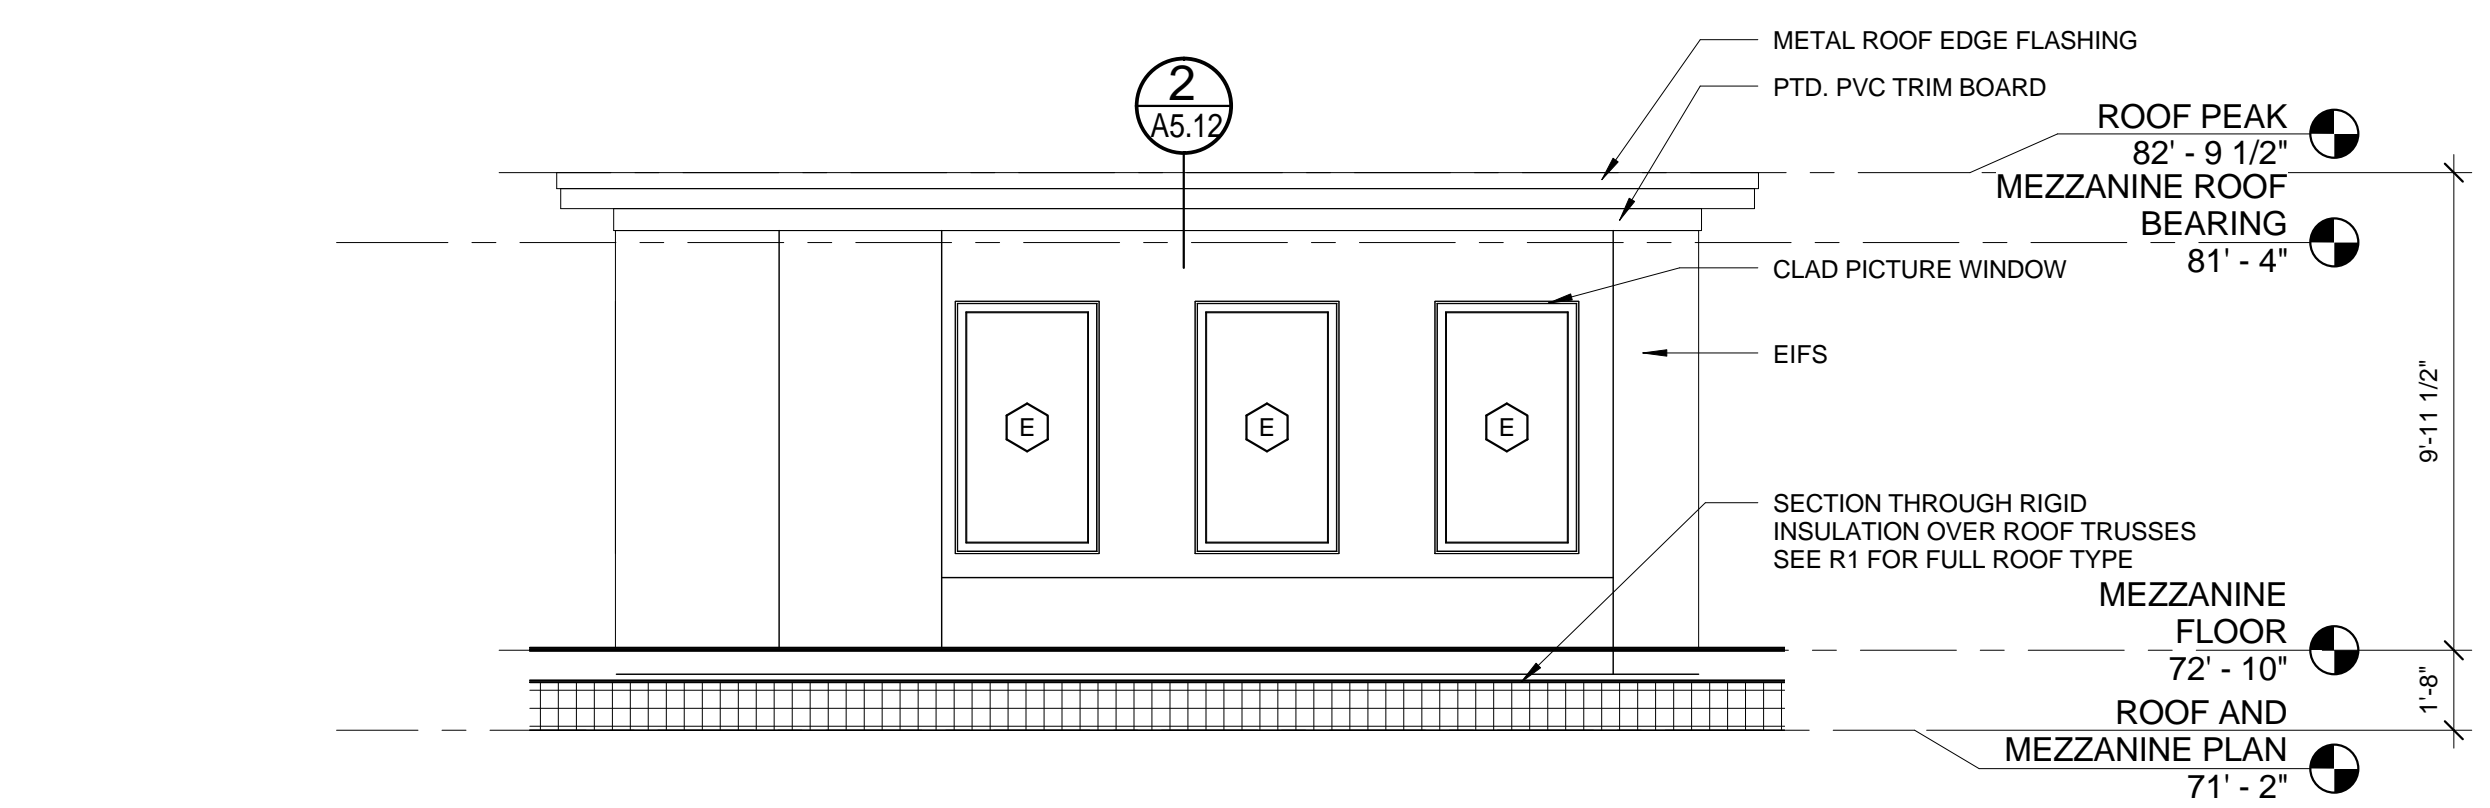


6 | UNIT 402 - MEZZANINE - EAST ELEVATION

1/4" = 1'-0" 0 1'-0" 2'-0" 4'-0" 8'-0"

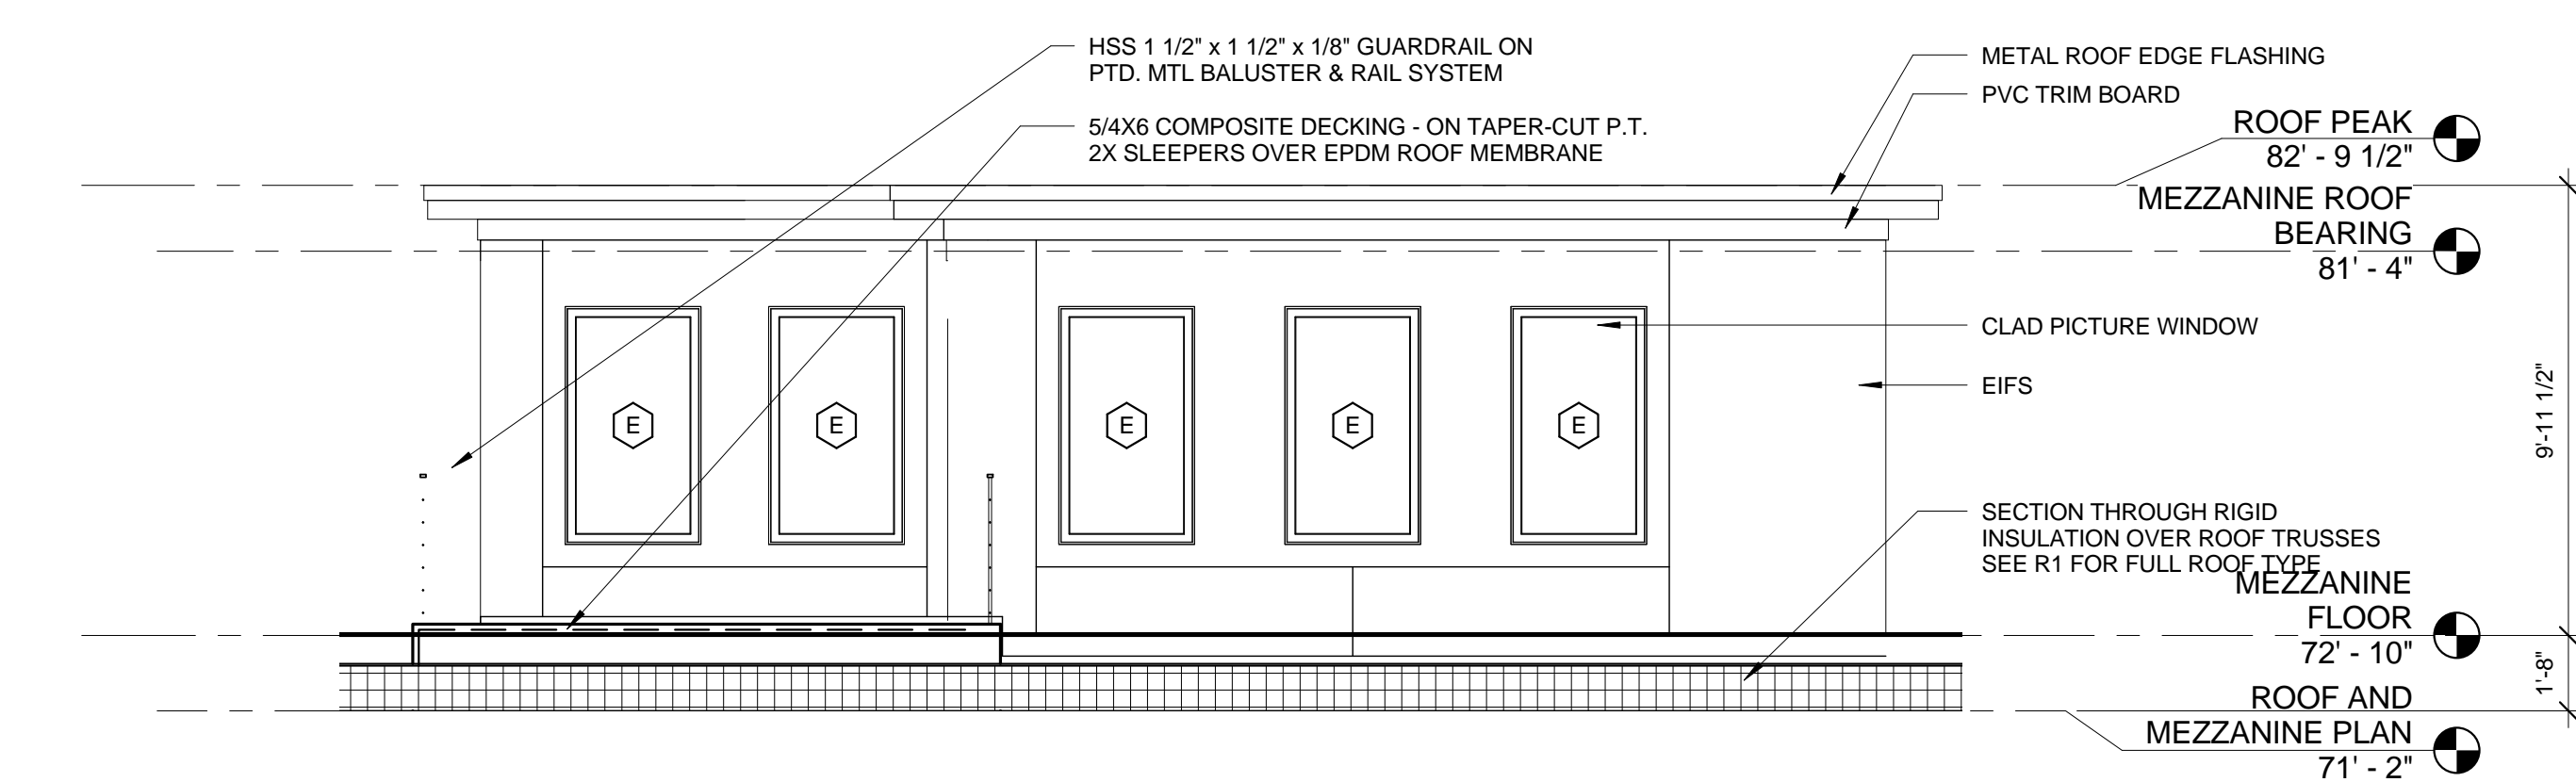


7 | UNIT 402 - MEZZANINE - SOUTH ELEVATION

1/4" = 1'-0" 0 1'-0" 2'-0" 4'-0" 8'-0"

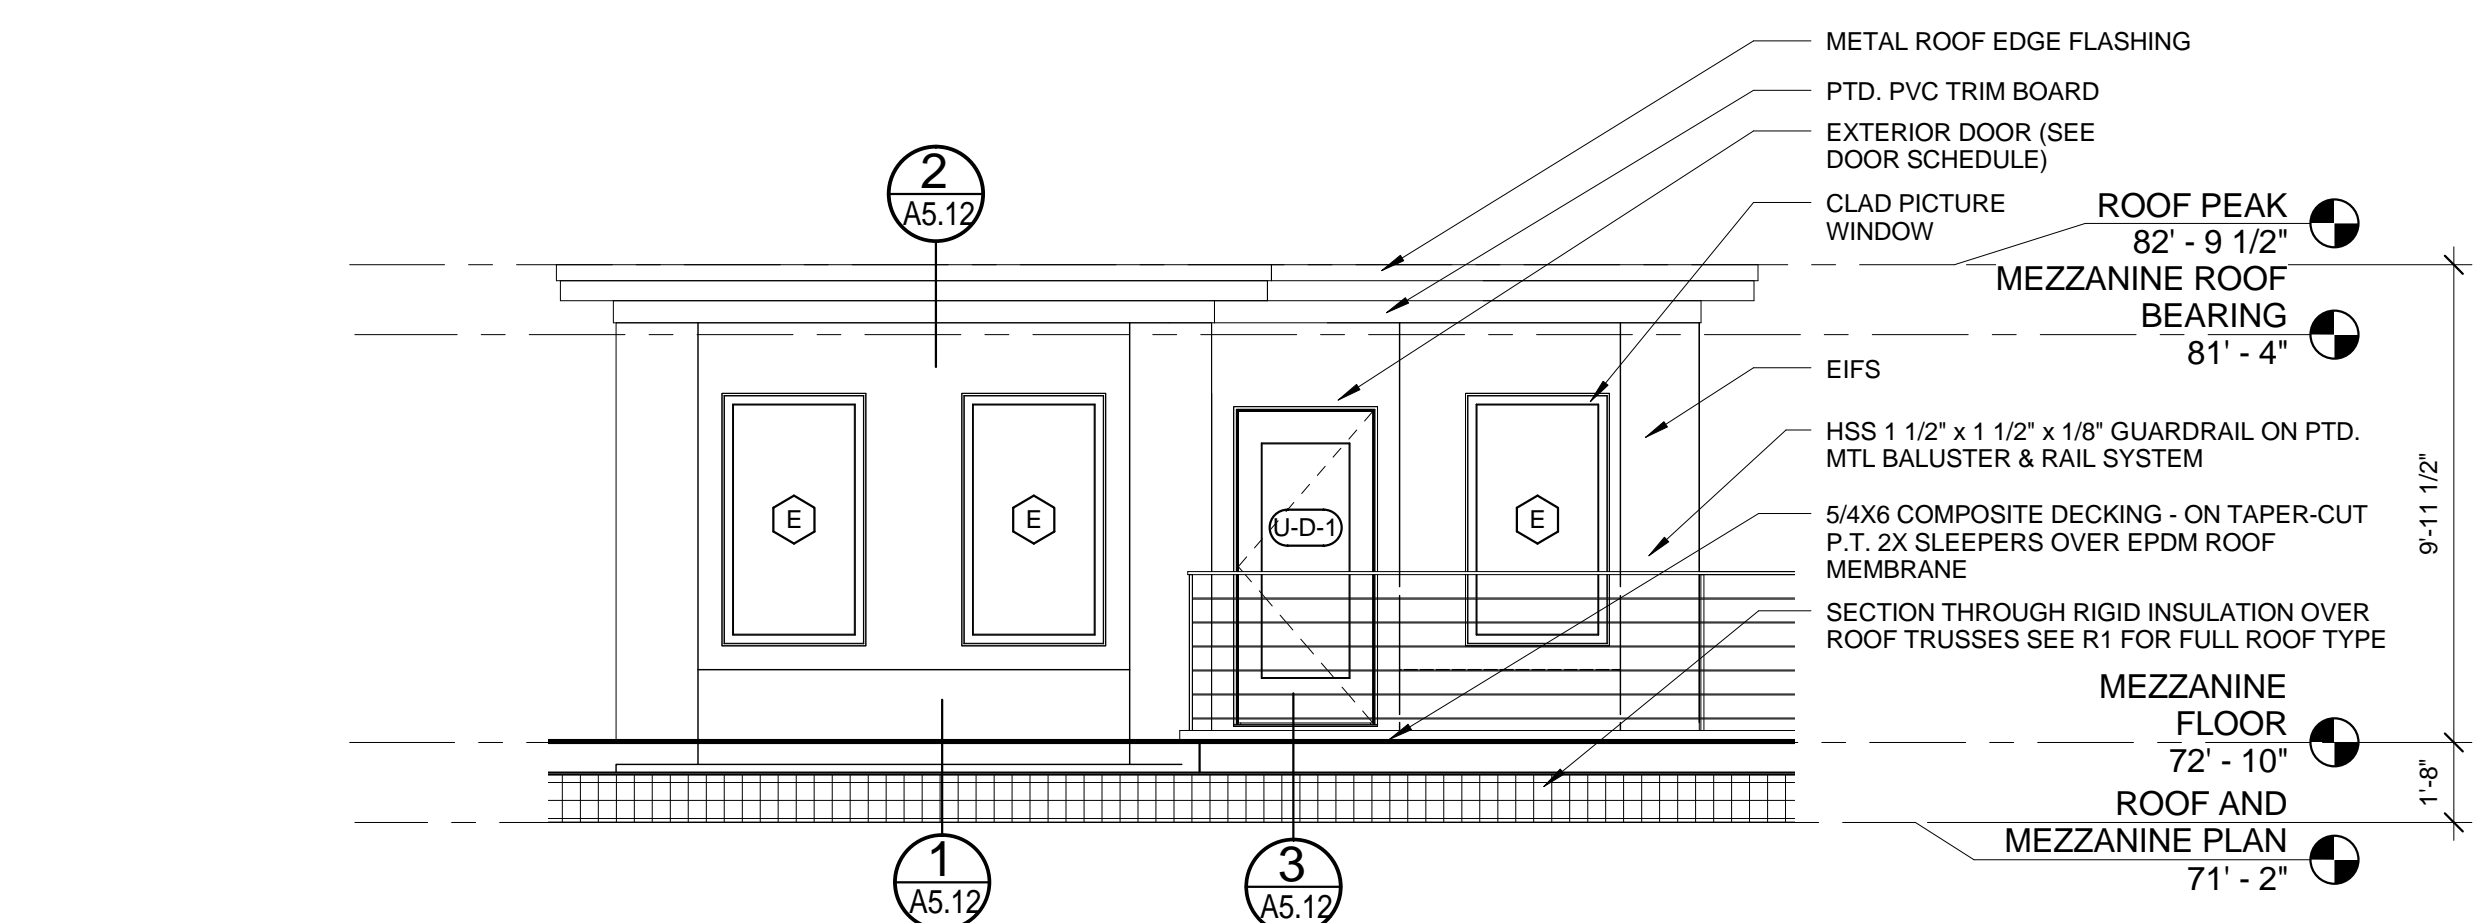

8 | UNIT 402 - MEZZANINE - WEST ELEVATION

1/4" = 1'-0" 0 1'-0" 2'-0" 4'-0" 8'-0"

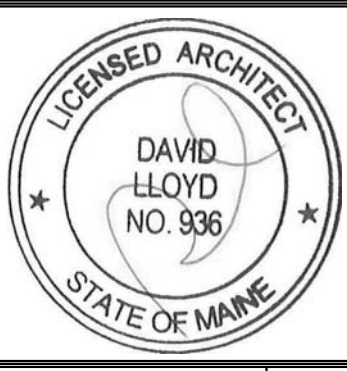

Prepared For:
BATEMAN PARTNERS, LLC.
 470 FORE STREET
 PORTLAND, ME 04101

Consultant:
ARCHETYPE architects
 48 Union Wharf Portland, Maine 04101
 (207) 772-6022 Fax (207) 772-4056

Project:
 185 Fore Street
 185 Fore Street, Portland Maine

Revisions:
 1 05-22-2014 BID SET

Date:
 12 JUNE, 2015
 Scale:
 1/4" = 1'-0"

A2.03
 BUILDING ELEVATIONS