



DOOR SCHEDULE - PUBLIC SPACES												
DOOR NO.	DOOR			FRAME			LABEL	OPER.	CL.	REMARKS		
	W	H	THCK	MAT'L	ELEV.	JAMB					THRES	MAT'L
HOUSING LOBBY												
10A	3'-0"	7'-0"	0'-1 3/4"	HM	4	-	-	HM	90 MINS.	PASSAGE	Yes	SMOKE GASKET
103	3'-0"	7'-0"	0'-1 3/4"	WD	4	-	-	HM	-	PASSAGE	No	PANIC HARDWARE
103A	3'-0"	7'-0"	0'-1 3/4"	HM	1	-	-	HM	-	EXTERIOR	No	WEATHERSEAL - INSULATED DOOR
104	3'-0"	7'-0"	0'-1 3/4"	HM	1	-	-	HM	-	PASSAGE	No	WEATHERSEAL - INSULATED DOOR
105	3'-0"	7'-0"	0'-1 3/4"	HM	1	-	-	HM	-	EXTERIOR	No	WEATHERSEAL - INSULATED DOOR
1ST FLOOR (LOWER OFFICE)												
100	3'-0"	8'-0"	0'-1 3/4"	ALUM	3	-	-	ALUM	-	ENTRY	Yes	WEATHERSEAL - INSULATED DOOR - SEE STOREFONT
110	3'-0"	8'-0"	0'-1 3/4"	ALUM	3	-	-	ALUM	-	ENTRY	Yes	WEATHERSEAL - INSULATED DOOR - SEE STOREFONT
110A	3'-0"	7'-0"	0'-1 3/4"	ALUM	3	-	-	ALUM	-	ENTRY	Yes	WEATHERSEAL - INSULATED DOOR - SEE STOREFONT
126	3'-0"	7'-0"	0'-1 3/4"	HM	1	-	-	HM	-	EXTERIOR	No	WEATHERSEAL - INSULATED DOOR
2ND FLOOR												
20A	3'-0"	7'-0"	0'-1 3/4"	HM	4	-	-	HM	90 MINS.	PASSAGE	Yes	SMOKE GASKET
20B	3'-0"	7'-0"	0'-1 3/4"	HM	4	-	-	HM	90 MINS.	PASSAGE	Yes	SMOKE GASKET
20C	3'-0"	7'-0"	0'-1 3/4"	HM	4	-	-	HM	-	EXTERIOR	Yes	WEATHERSEAL - INSULATED DOOR
3RD FLOOR												
30A	3'-0"	7'-0"	0'-1 3/4"	HM	4	-	-	HM	90 MINS.	PASSAGE	Yes	SMOKE GASKET
30B	3'-0"	7'-0"	0'-1 3/4"	HM	4	-	-	HM	90 MINS.	PASSAGE	Yes	SMOKE GASKET
301	3'-0"	7'-0"	0'-1 3/4"	ALUM	3	-	-	ALUM	-	ENTRY	Yes	WEATHERSEAL - INSULATED DOOR - SEE STOREFONT
4TH FLOOR												
40A	3'-0"	7'-0"	0'-1 3/4"	HM	4	-	-	HM	90 MINS.	PASSAGE	Yes	SMOKE GASKET
40B	3'-0"	7'-0"	0'-1 3/4"	HM	4	-	-	HM	90 MINS.	PASSAGE	Yes	SMOKE GASKET


DOOR SCHEDULE - UNIT DOORS													
DOOR NO.	DOOR			FRAME			LABEL	OPER.	CL.	REMARKS			
	W	H	THCK	MAT'L	ELEV.	JAMB					THRES	MAT'L	
U1	6'-0"	7'-0"	0'-1 3/4"	MAPLE	20	-	-	ALUM	HM	20 MINS.	UNIT	Yes	UNIT DOOR - SMOKE GASKET - FLUSH FRAME
U2	3'-0"	7'-0"	0'-1 3/4"	MAPLE	24	-	-	ALUM	HM	20 MINS.	UNIT	Yes	UNIT DOOR - SMOKE GASKET - FLUSH FRAME
U3	3'-0"	7'-0"	0'-1 3/4"	SM	21	-	-	WD	-	BEDROOM	No	BEDROOM	
U4	6'-0"	7'-0"	0'-1 3/4"	SM	23	-	-	WD	-	PASSAGE	No	CLOSET	
U5	3'-0"	7'-0"	0'-1 3/4"	SM	21	-	-	WD	-	PRIVACY	No	BATHROOM	
U6	3'-0"	7'-0"	0'-1 1/2"	SM	21	-	-	WD	-	PASSAGE	No	POCKET	
U7	3'-0"	7'-0"	0'-1 1/2"	SM	21	-	-	WD	-	PASSAGE	No	POCKET	
U8	3'-0"	7'-0"	0'-1 3/4"	SM	21	-	-	WD	-	PASSAGE	No	CLOSET	
U9	3'-0"	7'-0"	0'-1 3/4"	SM	21	-	-	WD	-	PASSAGE	No	CLOSET	
U10	2'-8"	7'-0"	0'-1 1/2"	SM	21	-	-	WD	-	PRIVACY	No	POCKET	
U11	2'-0"	7'-0"	0'-1 3/4"	SM	21	-	-	WD	-	PASSAGE	No	CLOSET	
U12	8'-0"	7'-0"	0'-1 1/2"	SM	26	-	-	WD	-	PASSAGE	No	CLOSET	
U13	4'-0"	7'-0"	0'-1 3/4"	SM	23	-	-	WD	-	PASSAGE	No	CLOSET	
U14	5'-0"	7'-0"	0'-1 3/4"	SM	23	-	-	WD	-	PASSAGE	No	CLOSET	
U15	2'-0"	7'-0"	0'-1 3/4"	SM	21	-	-	WD	-	PASSAGE	No	CLOSET	
U22	4'-0"	6'-6"	0'-1 3/4"	SM	20	-	-	WD	-	PASSAGE	No	CLOSET	
U23	4'-0"	4'-4"	0'-1 3/4"	SM	20	-	-	WD	-	PASSAGE	No	CLOSET	
U-D-1	3'-0"	6'-8"	0'-2 1/4"	-	-	-	-	ALUM	WD	-	EXTERIOR	No	SEE WINDOW SCHED
U-SD-1	5'-0 1/2"	7'-11 1/2"	0'-1 3/4"	-	-	-	-	ALUM	WD	-	EXTERIOR	No	SEE WINDOW SCHED
U-SD-2	8'-0 5/8"	7'-11 1/2"	0'-1 3/4"	-	-	-	-	ALUM	WD	-	EXTERIOR	No	SEE WINDOW SCHED
U-SD-3	12'-0"	7'-11 1/2"	0'-1 3/4"	-	-	-	-	ALUM	WD	-	EXTERIOR	No	SEE WINDOW SCHED
U-SD-4	16'-0"	8'-0"	0'-1 3/4"	-	-	-	-	ALUM	WD	-	EXTERIOR	No	SEE WINDOW SCHED
U-SD-5	12'-0"	6'-7 1/2"	0'-1 3/4"	-	-	-	-	ALUM	WD	-	EXTERIOR	No	SEE WINDOW SCHED

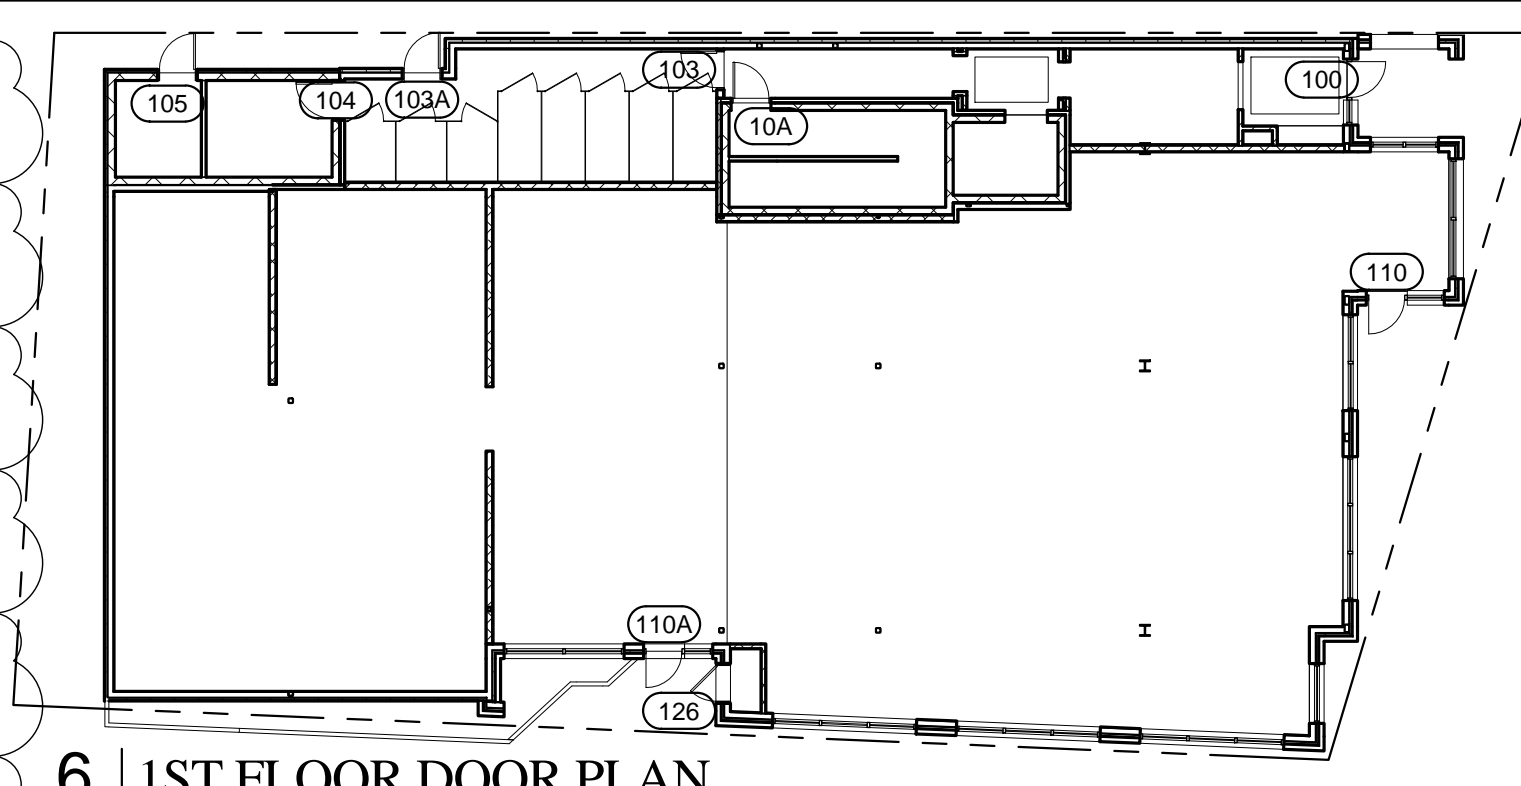


6 1ST FLOOR DOOR PLAN
1/16" = 1'-0"

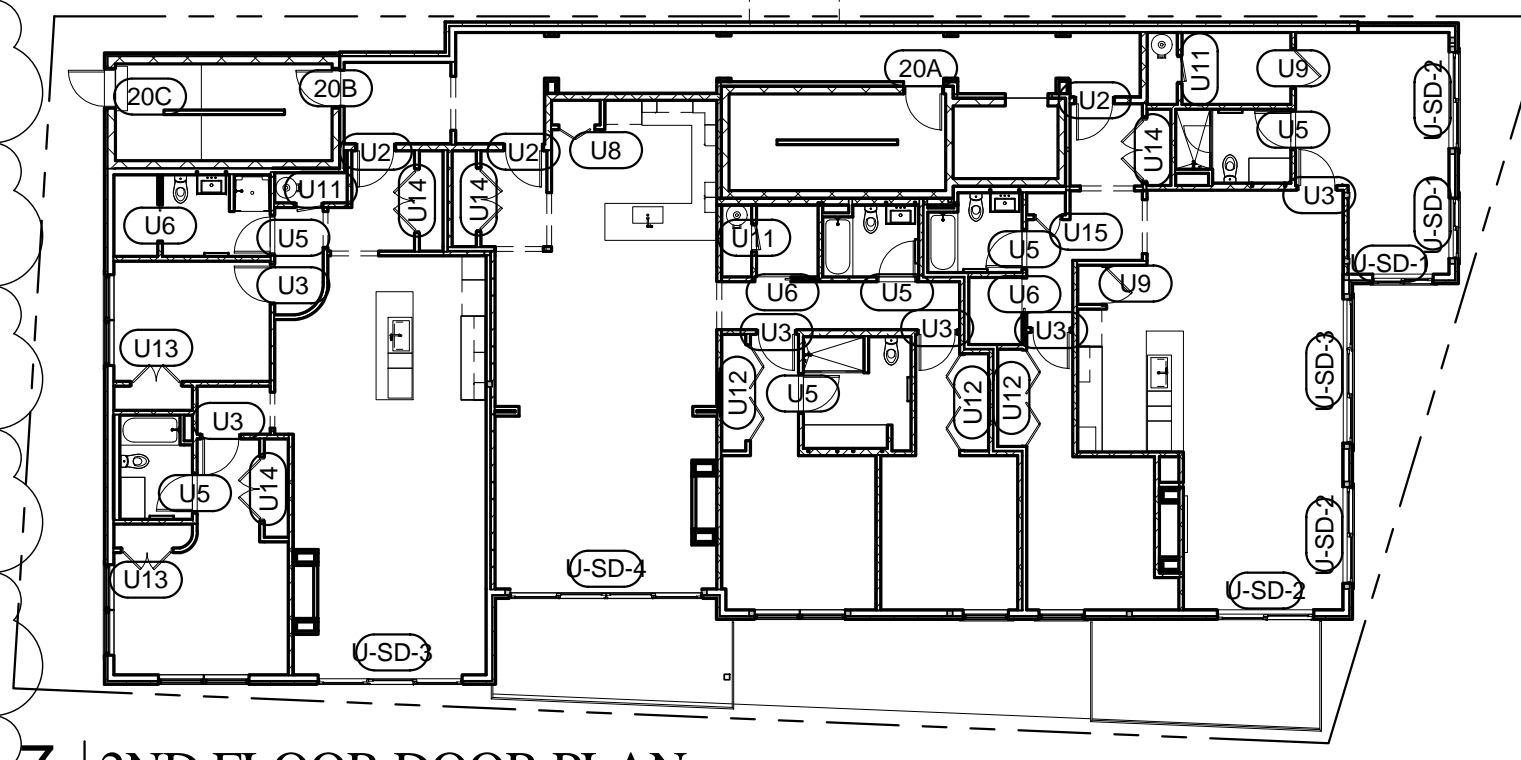


7 2ND FLOOR DOOR PLAN
1/16" = 1'-0"

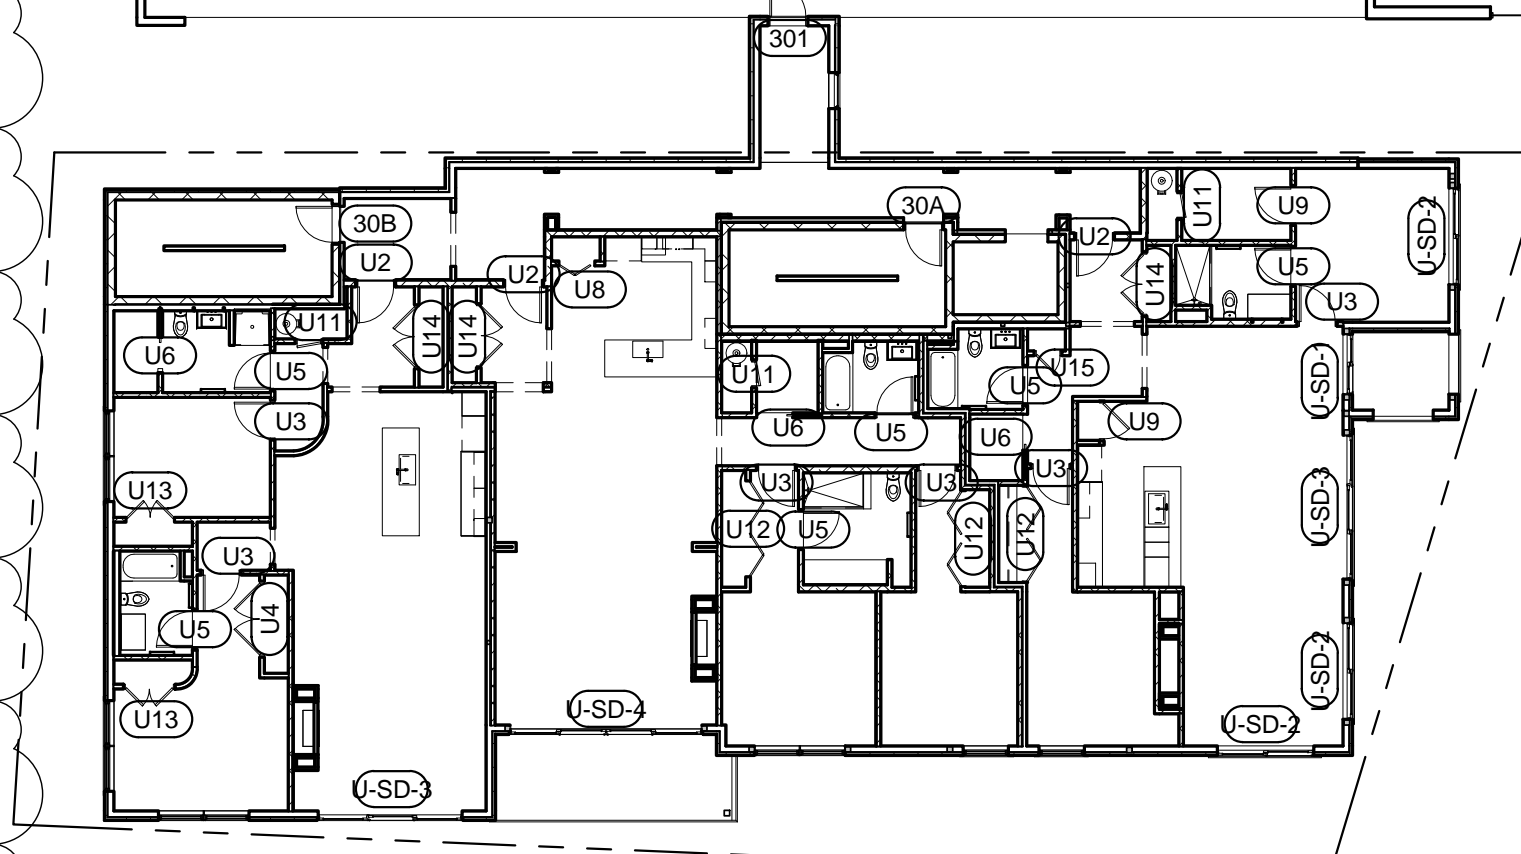


8 3RD FLOOR DOOR PLAN
1/16" = 1'-0"

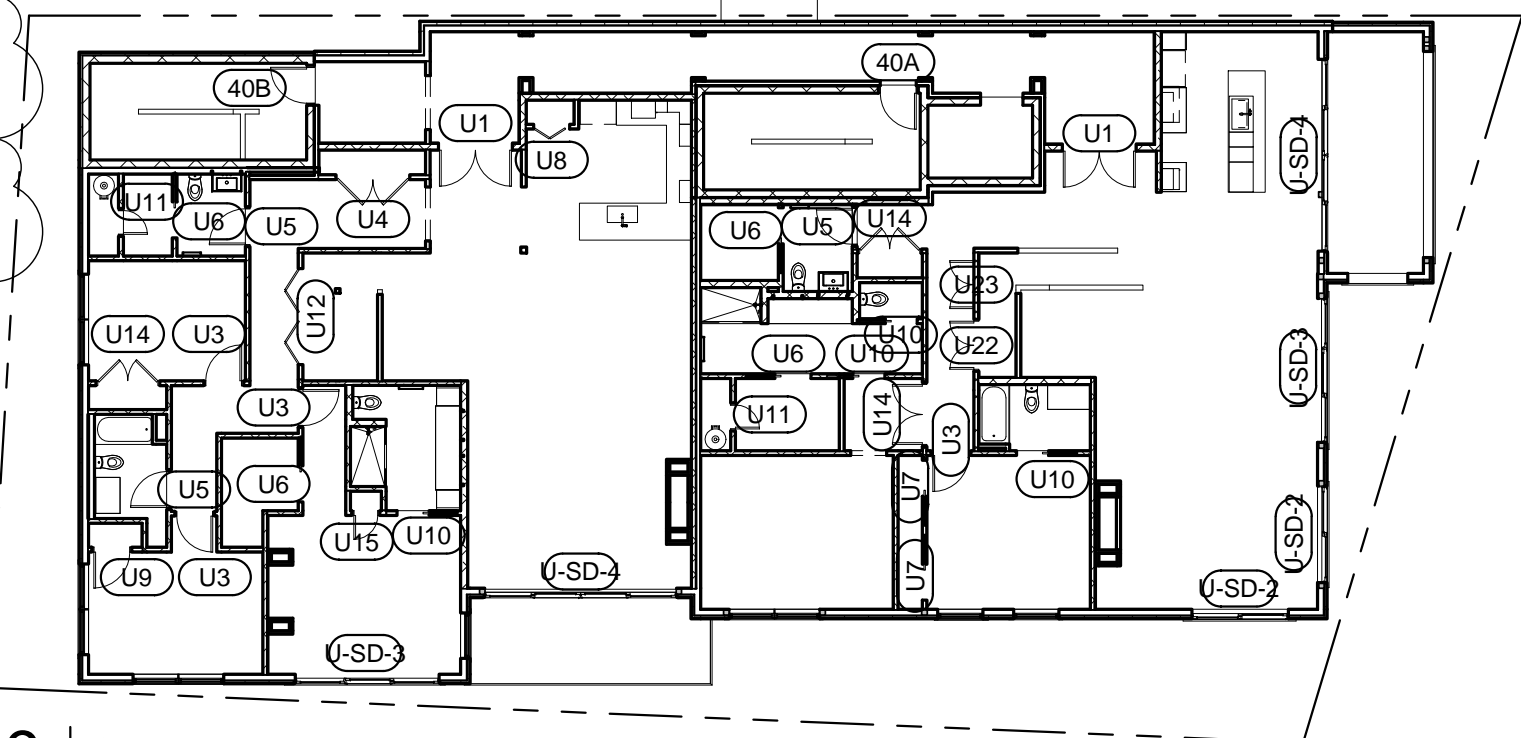


9 4TH FLOOR DOOR PLAN
1/16" = 1'-0"

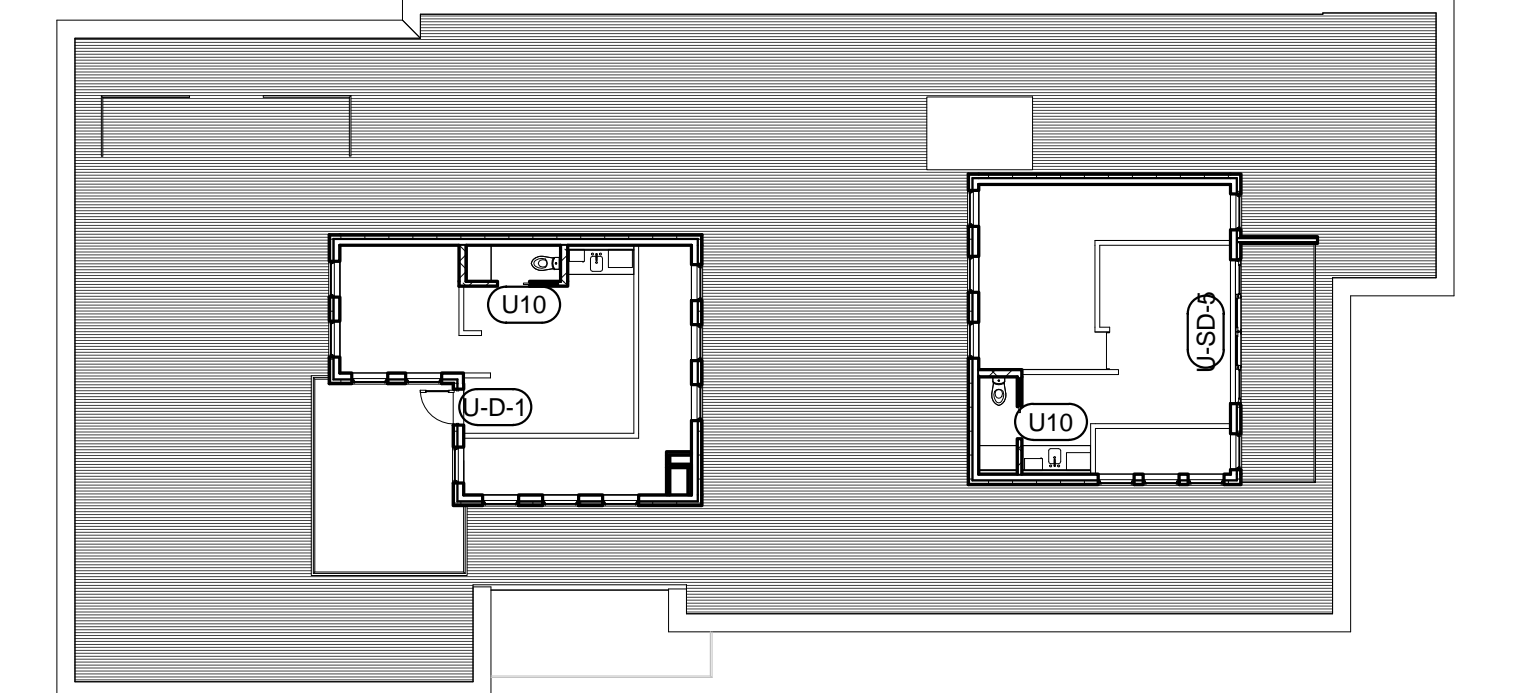


10 ROOF AND MEZZANINE DOOR PLAN
1/16" = 1'-0"

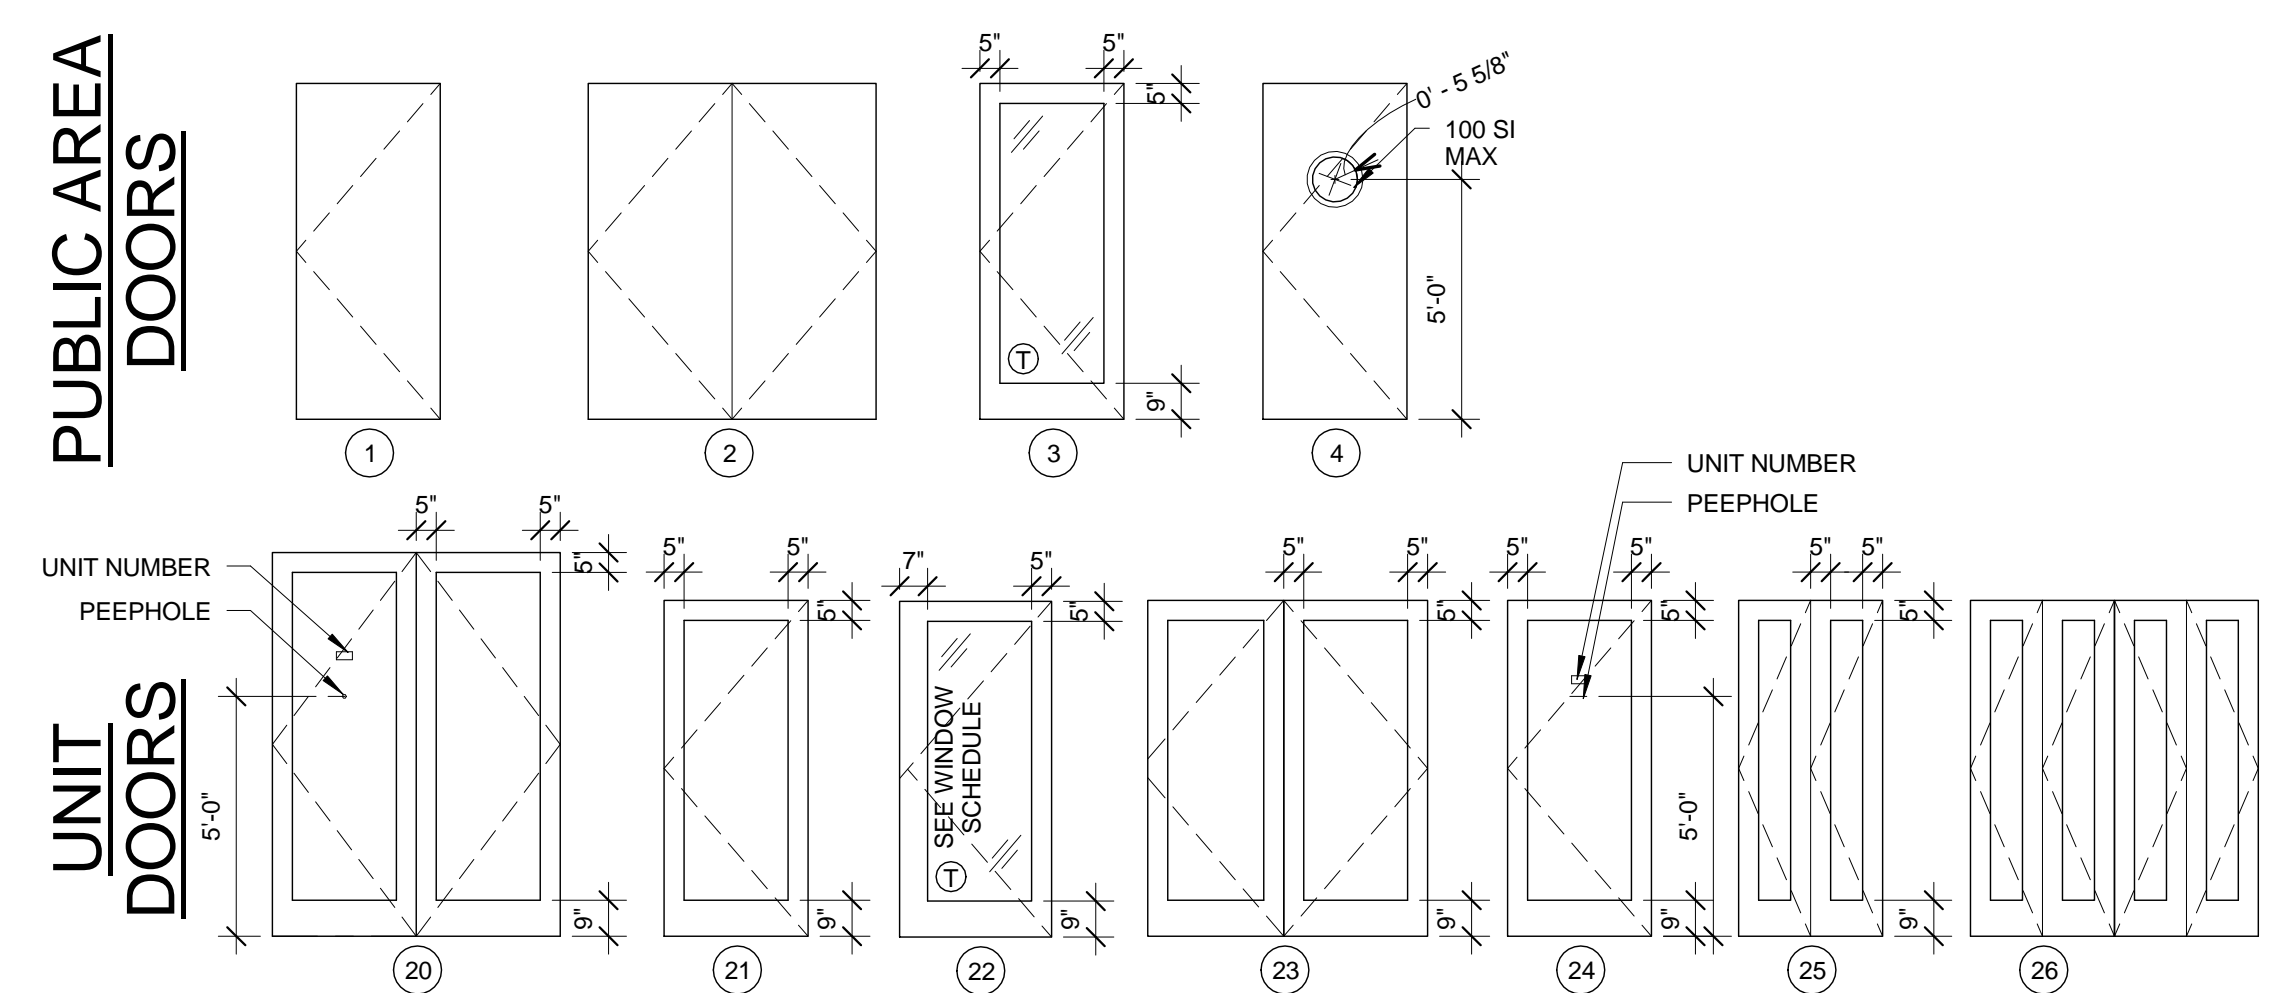


1 DOOR TYPES - LEAF TYPES
1/4" = 1'-0"

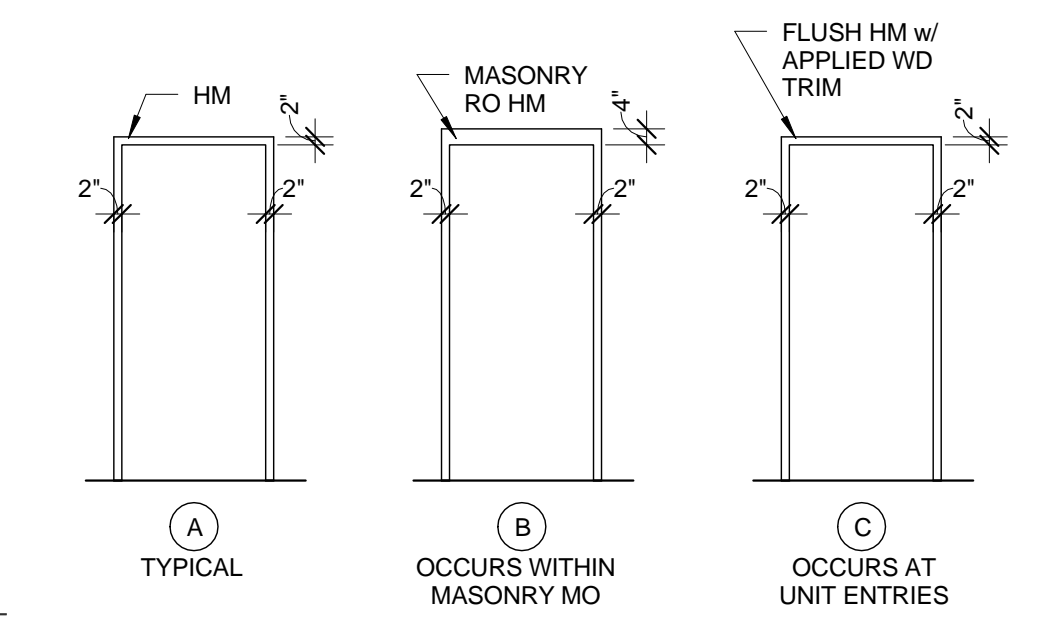

2 DOOR DETAILS - FRAME TYPES
1/4" = 1'-0"

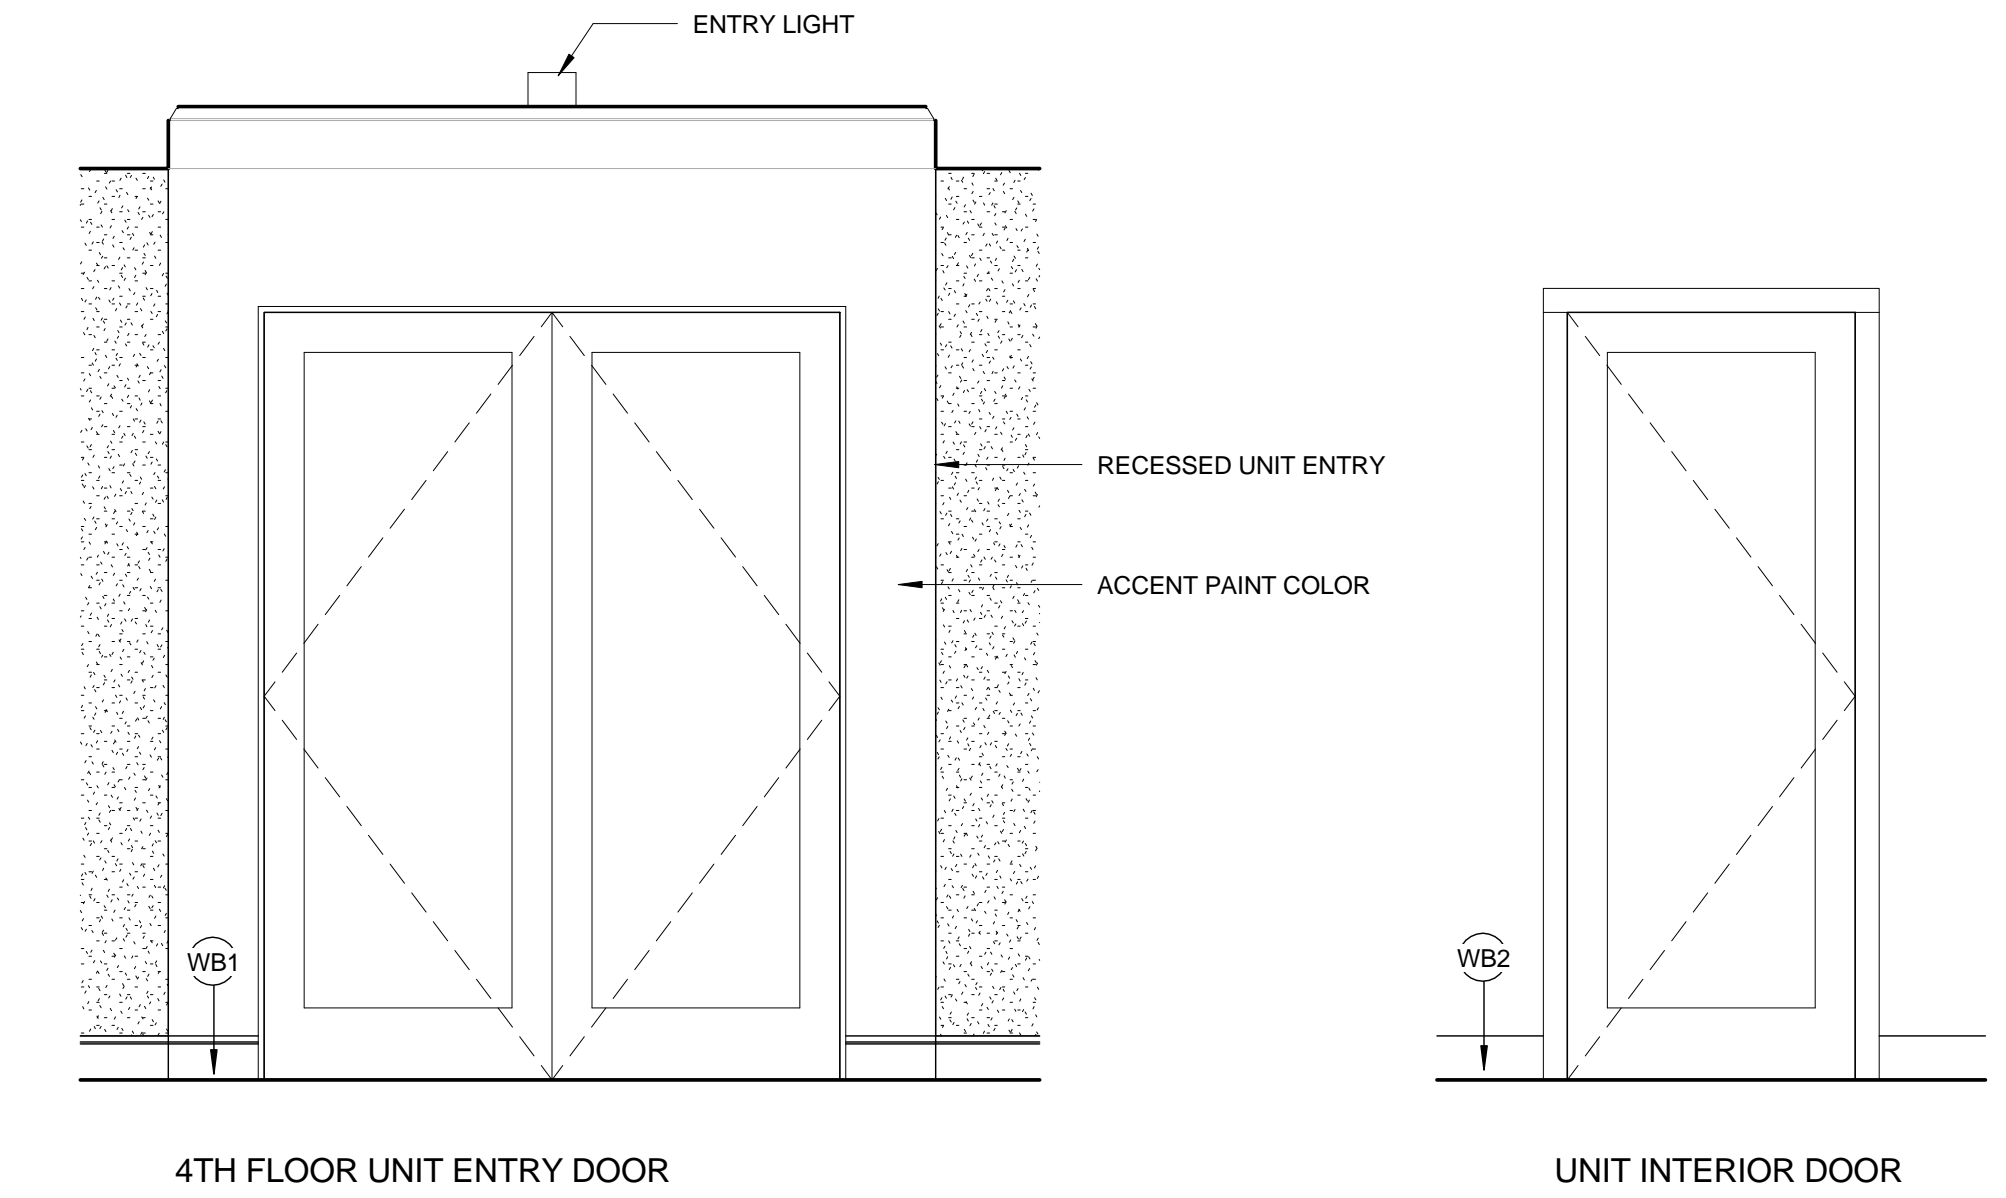


3 DOOR TRIM
1/2" = 1'-0"

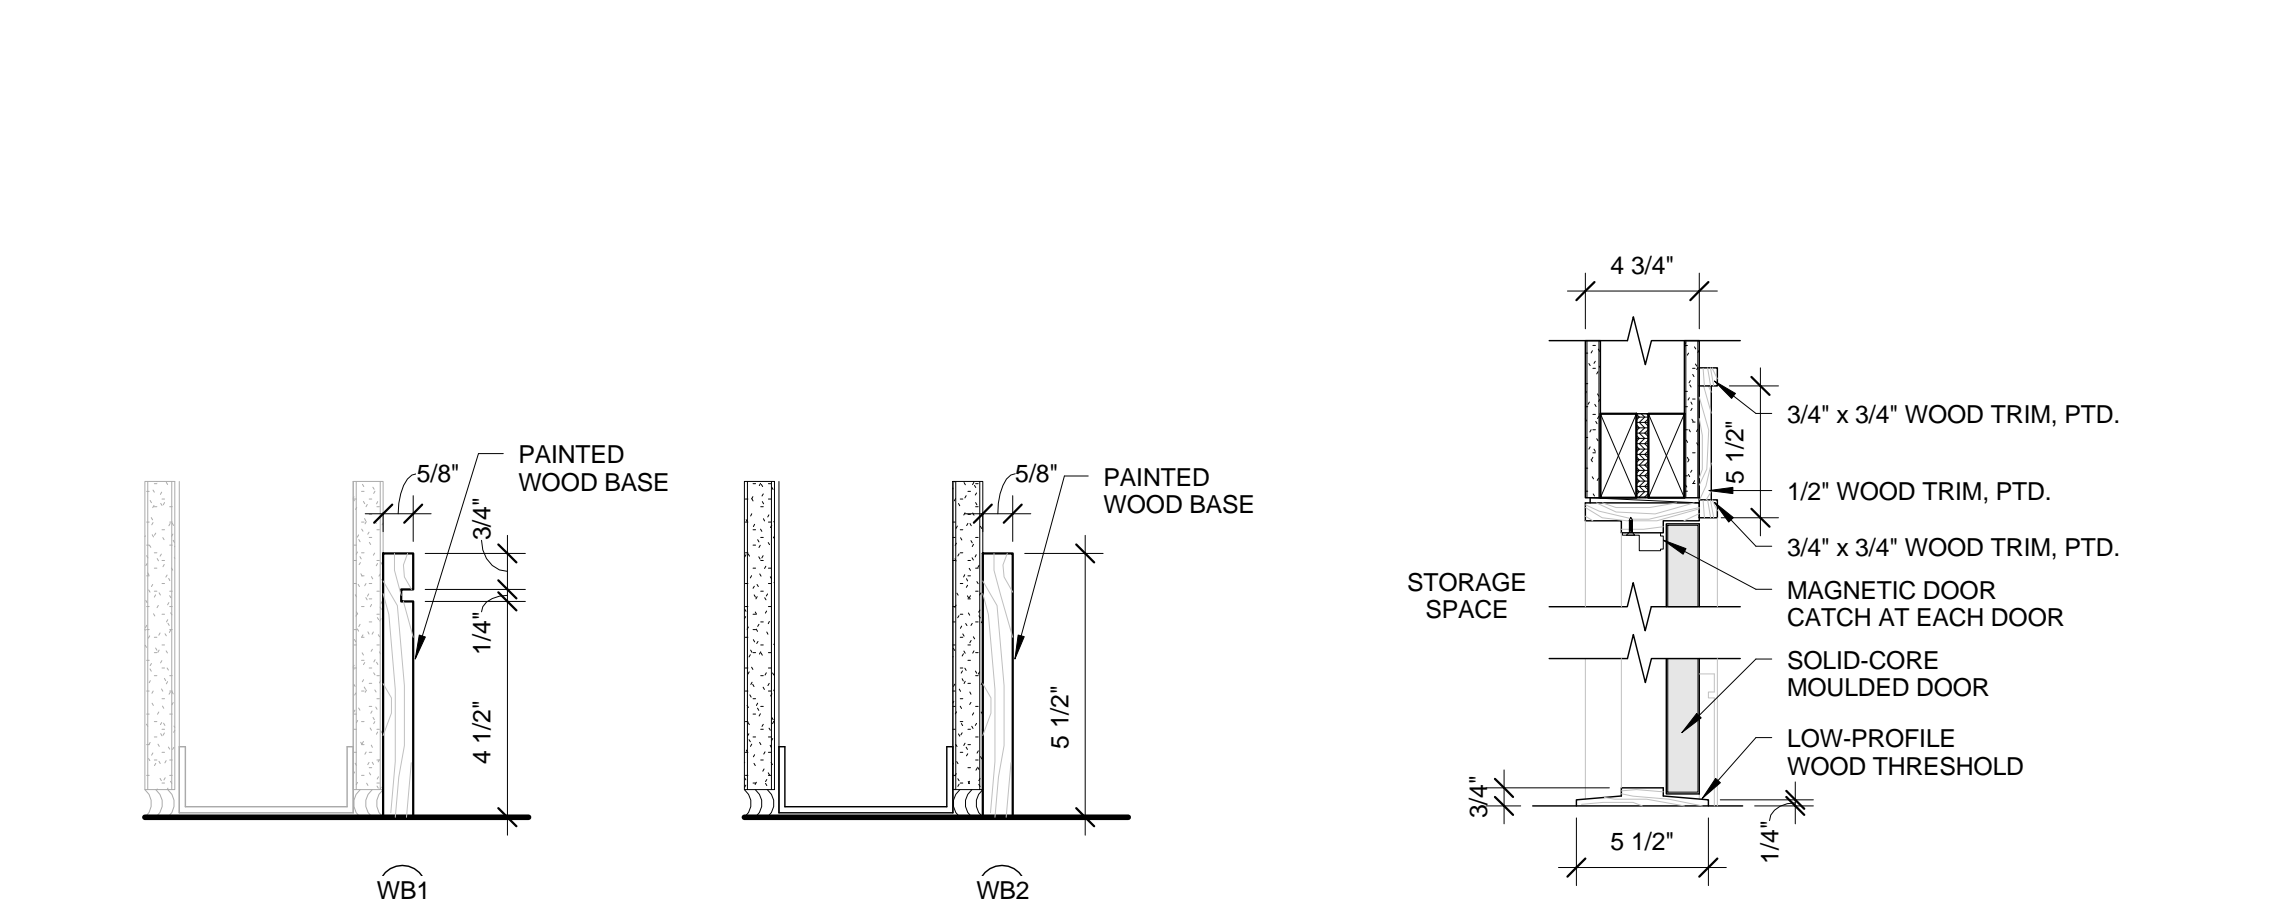

4 INTERIOR TRIM SCHEDULE
3" = 1'-0"

5 ACCESS DOOR DETAIL
1 1/2" = 1'-0"

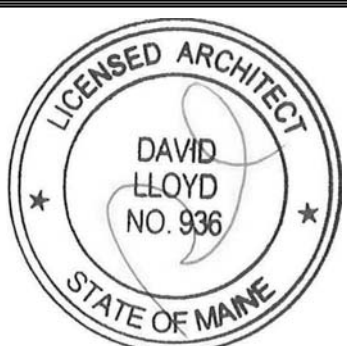
ARCHETYPE architects
 48 Union Wharf Portland, Maine 04101
 (207) 772-6022 Fax (207) 772-4056

Prepared For: **BATEMAN PARTNERS, LLC.**
 470 FORE STREET
 PORTLAND, ME 04101

Consultant: **ARCHETYPE architects**
 185 Fore Street
 Portland, Maine

Project: **185 Fore Street**
 185 Fore Street, Portland Maine

Revisions:
 1 05-22-2014 BID SET
 2 06-12-2015 ADDENDUM 1

Date: **12 JUNE, 2015**
 Scale: **As indicated**

DOOR SCHEDULE & TRIM DETAILS
A8.01