



Prepared For:

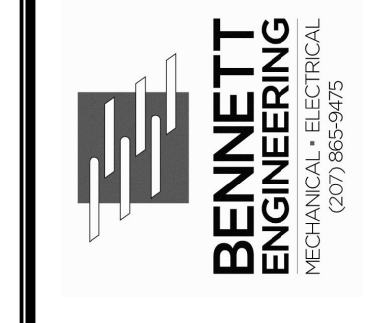

Consultant:

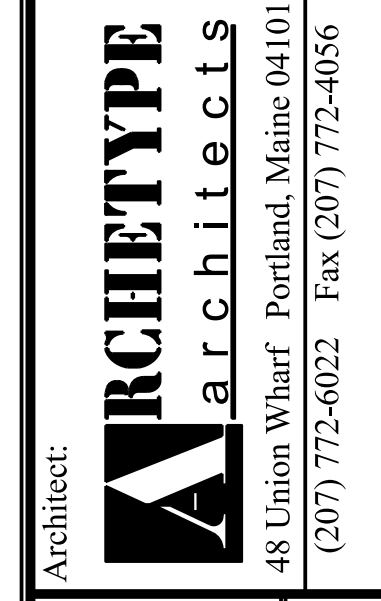

Architect:

Project: 185 FORE STREET
Portland, Maine

Revisions:

06-11-15 ADDENDUM #1

Scale:


As indicated

Date:

22 May, 2015

SECOND FLOOR
POWER PLAN

E2.2

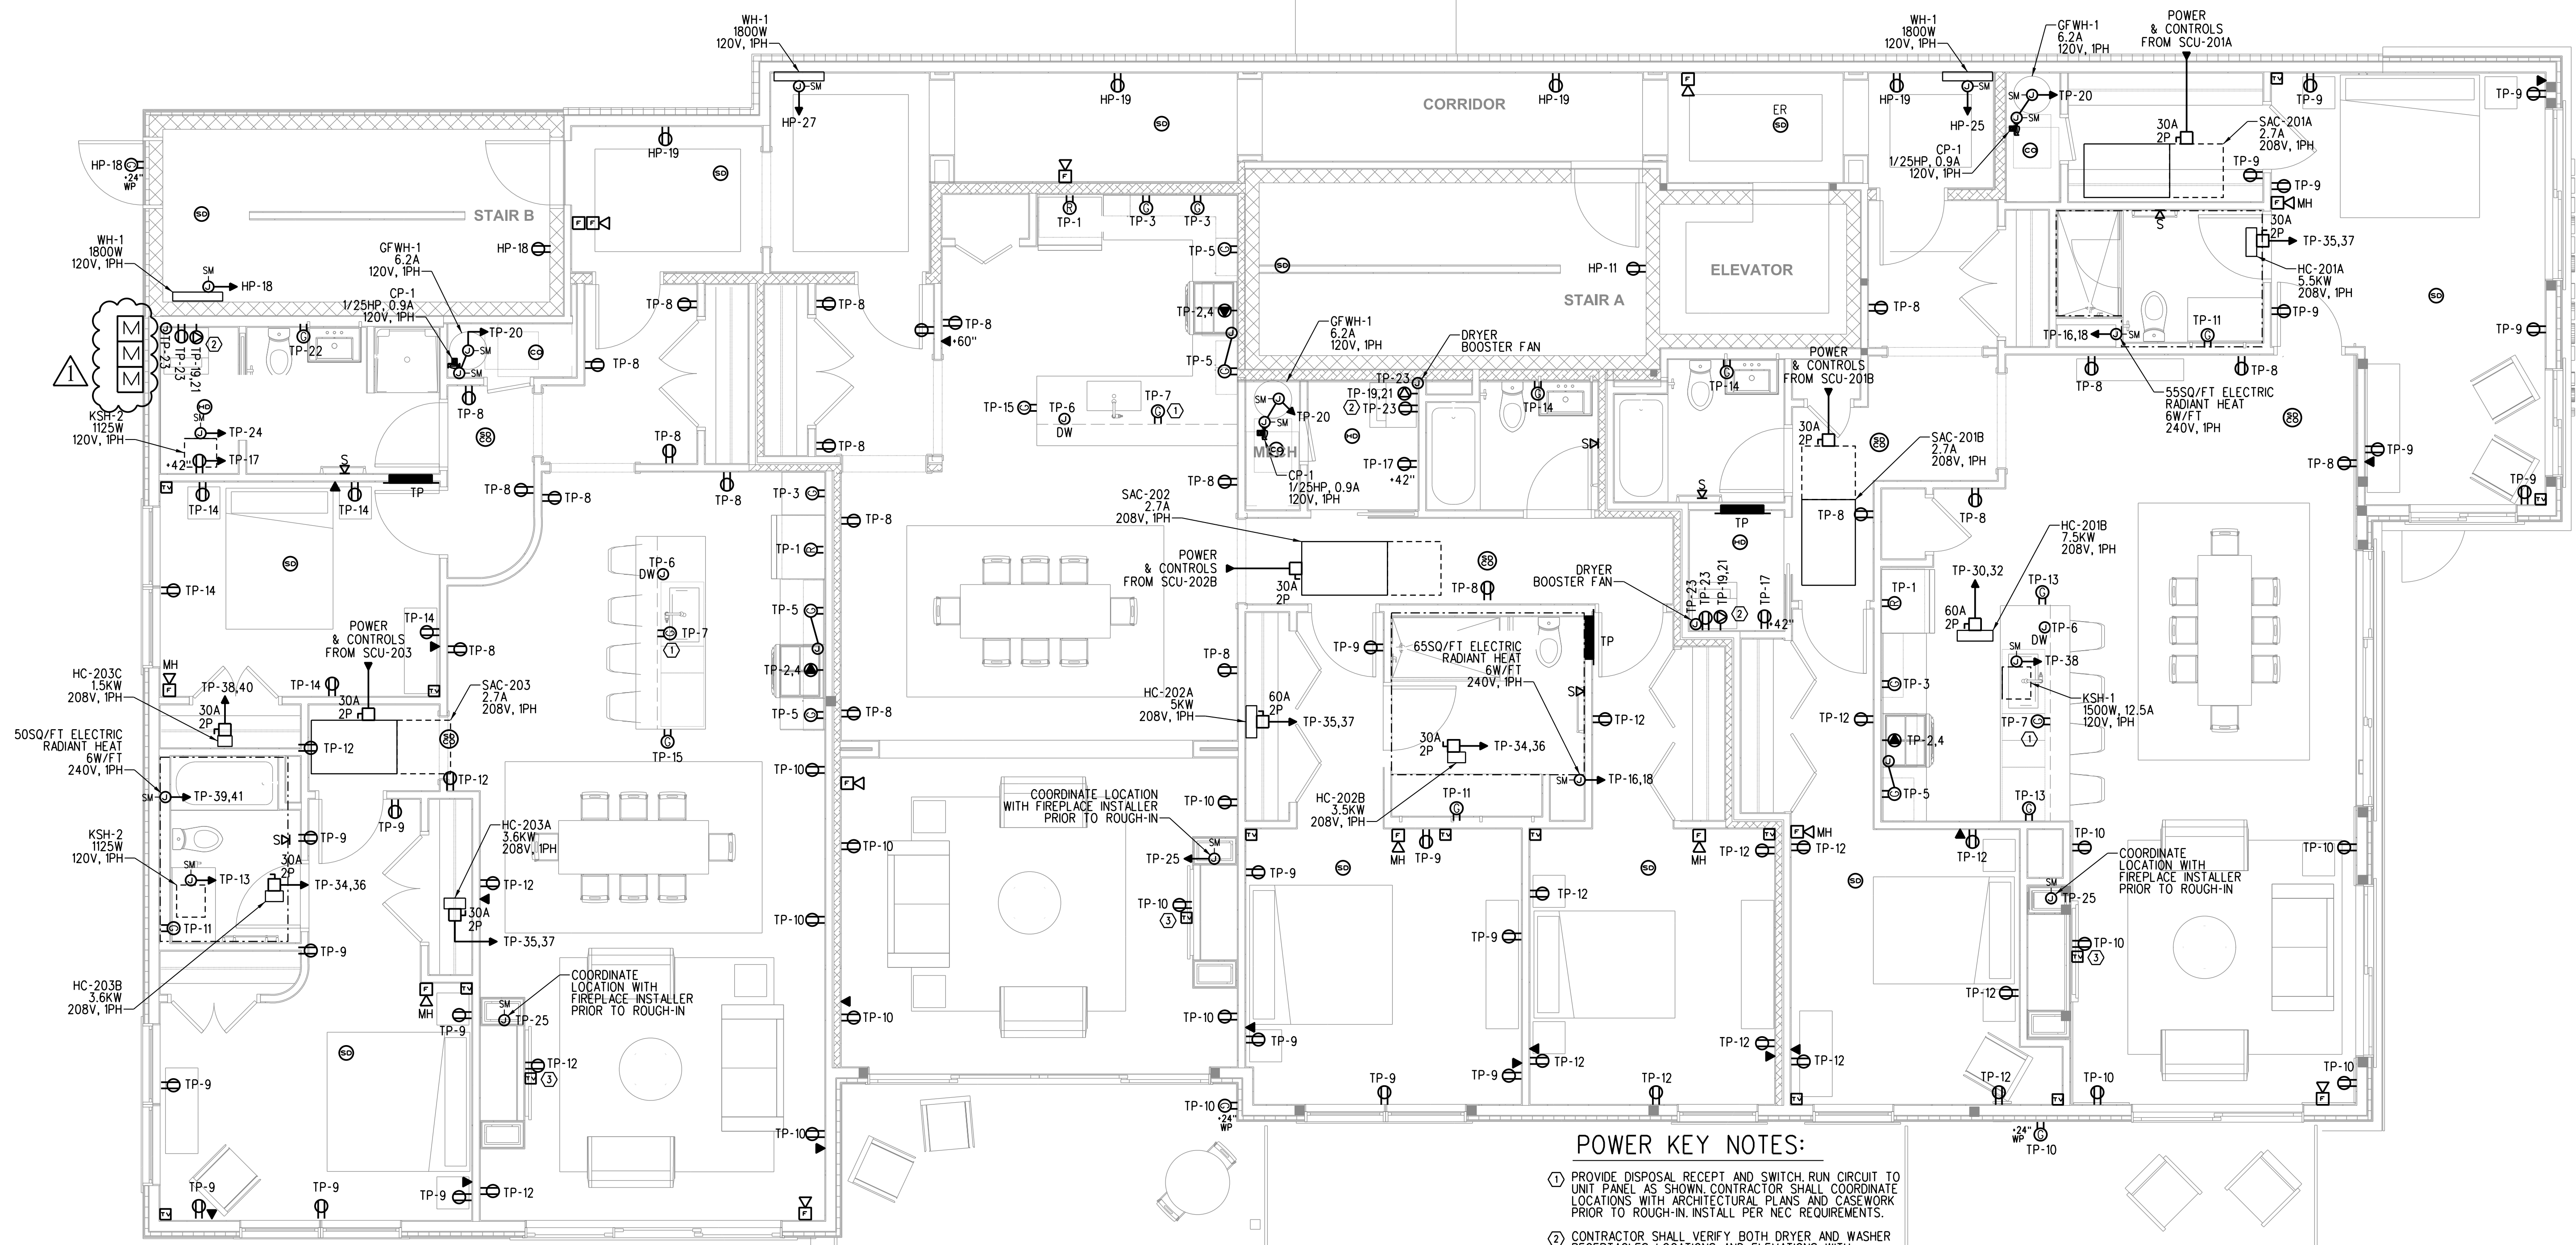

NOTES:
1. REFER TO DRAWING E1.2 FOR TYPICAL UNIT NOTES AND FIREALARM NOTES.

- POWER KEY NOTES:**
- ① PROVIDE DISPOSAL RECEIPT AND SWITCH RUN CIRCUIT TO UNIT PANEL AS SHOWN. CONTRACTOR SHALL COORDINATE LOCATIONS WITH ARCHITECTURAL PLANS AND CASEWORK PRIOR TO ROUGH-IN. INSTALL PER NEC REQUIREMENTS.
 - ② CONTRACTOR SHALL VERIFY BOTH DRYER AND WASHER RECEPTACLE LOCATIONS AND ELEVATIONS WITH EQUIPMENT PRIOR TO ROUGH-IN.
 - ③ CONTRACTOR SHALL VERIFY TV AND POWER RECEPTACLE ELEVATION WITH ARCHITECT PRIOR TO ROUGH-IN.

SECOND FLOOR POWER PLAN
SCALE: 1/4" = 1'-0"