
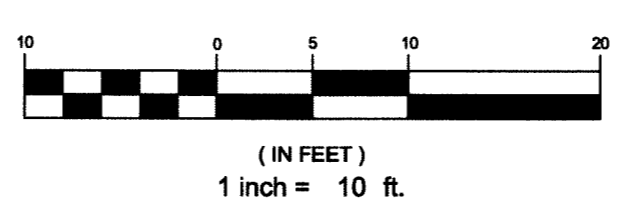



R:\SP-M150-India & Middle Sts\Cadd\Permit Set\dwg\SP-M150-UTILITY PLAN.dwg C-5.0 FORE ST, 5/1/2014 4:27:37 PM, Dwg_C, 1:1

PRELIMINARY - NOT FOR CONSTRUCTION

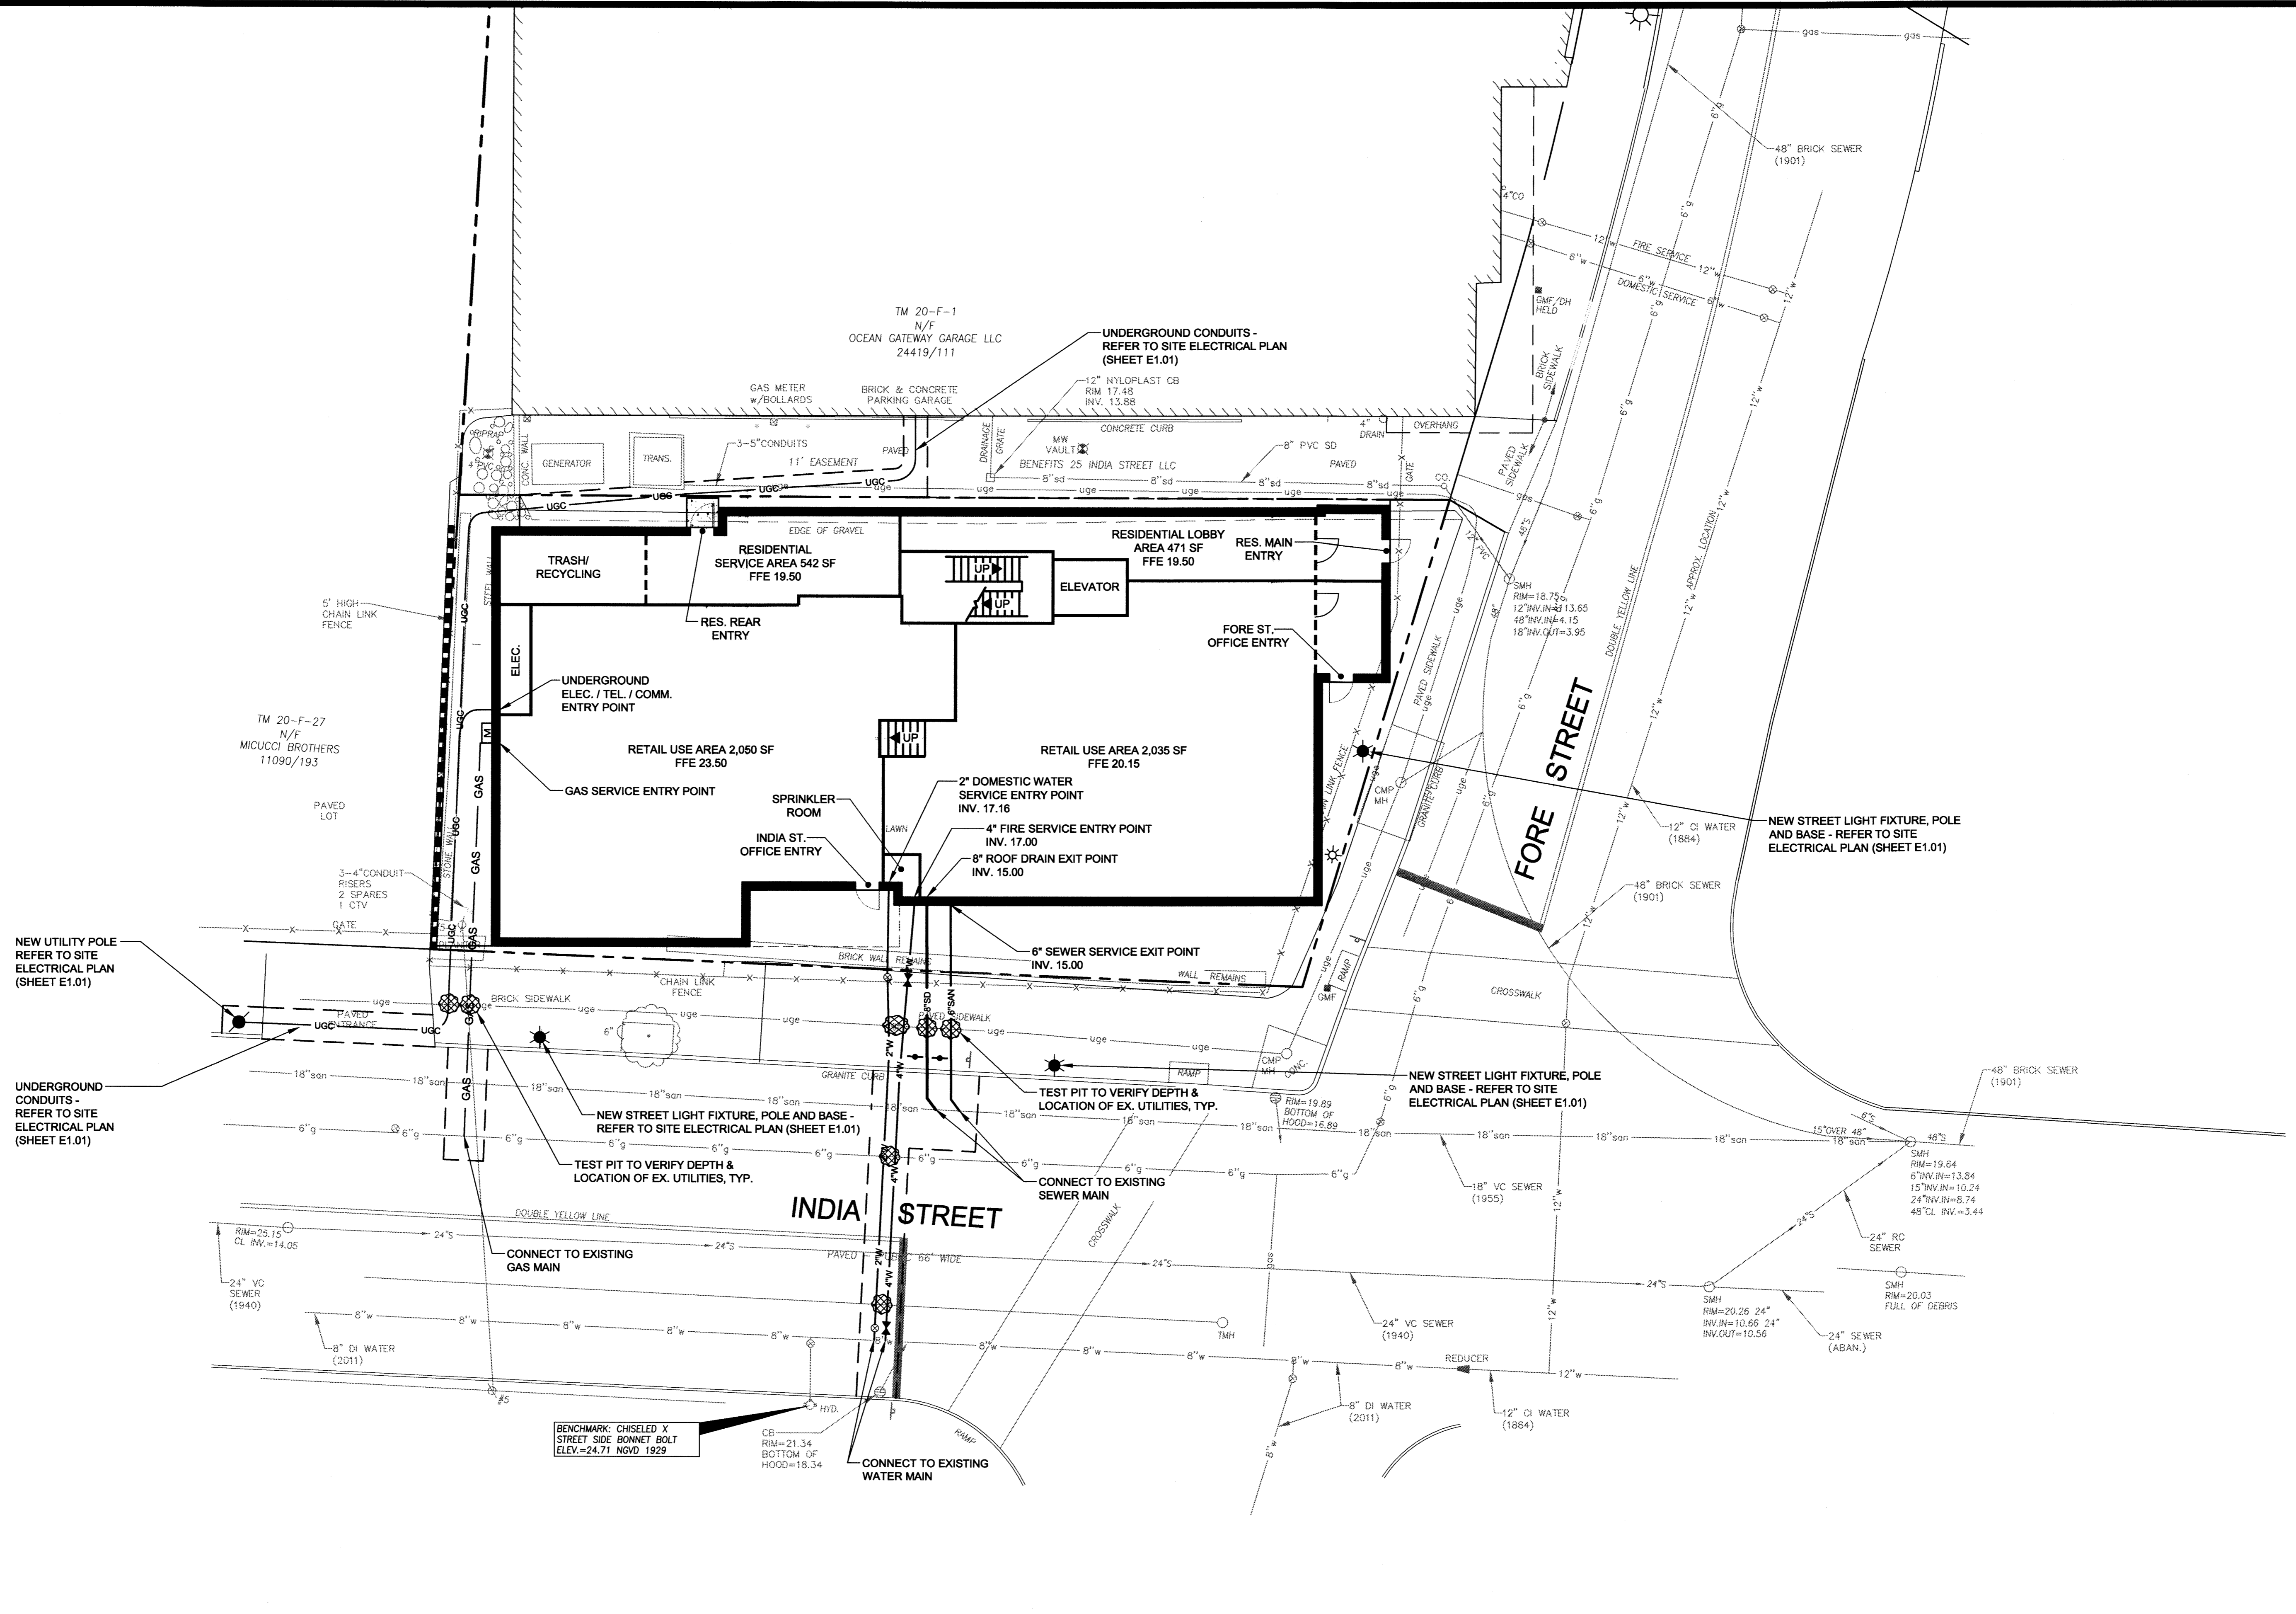

REV	DATE	DESCRIPTION
1	05.05.14	SUBMITTED TO CITY

REV	DATE	DESCRIPTION

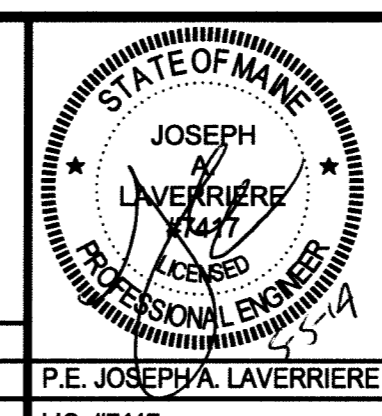

PROJECT	185 FORE STREET PORTLAND, MAINE
SHEET TITLE	UTILITY PLAN
CUSTOMER	BATEMAN PARTNERS LLC

FAY, SPOFFORD & THORNDIKE ENGINEERS · PLANNERS · SCIENTISTS 778 MAIN ST, SUITE 8, SOUTH PORTLAND, ME 04106	
DRAWN: CDD	DATE: MAY 2014
DESIGNED: JAL	SCALE: 1" = 10'
CHECKED: JAL	JOB NO. SP-M150
FILE NAME: SP-M150-UTILITY PLAN	SHEET C-5.0