



APARTMENT #6-  
1,397 S.F.

APARTMENT #3-  
1,397 S.F.

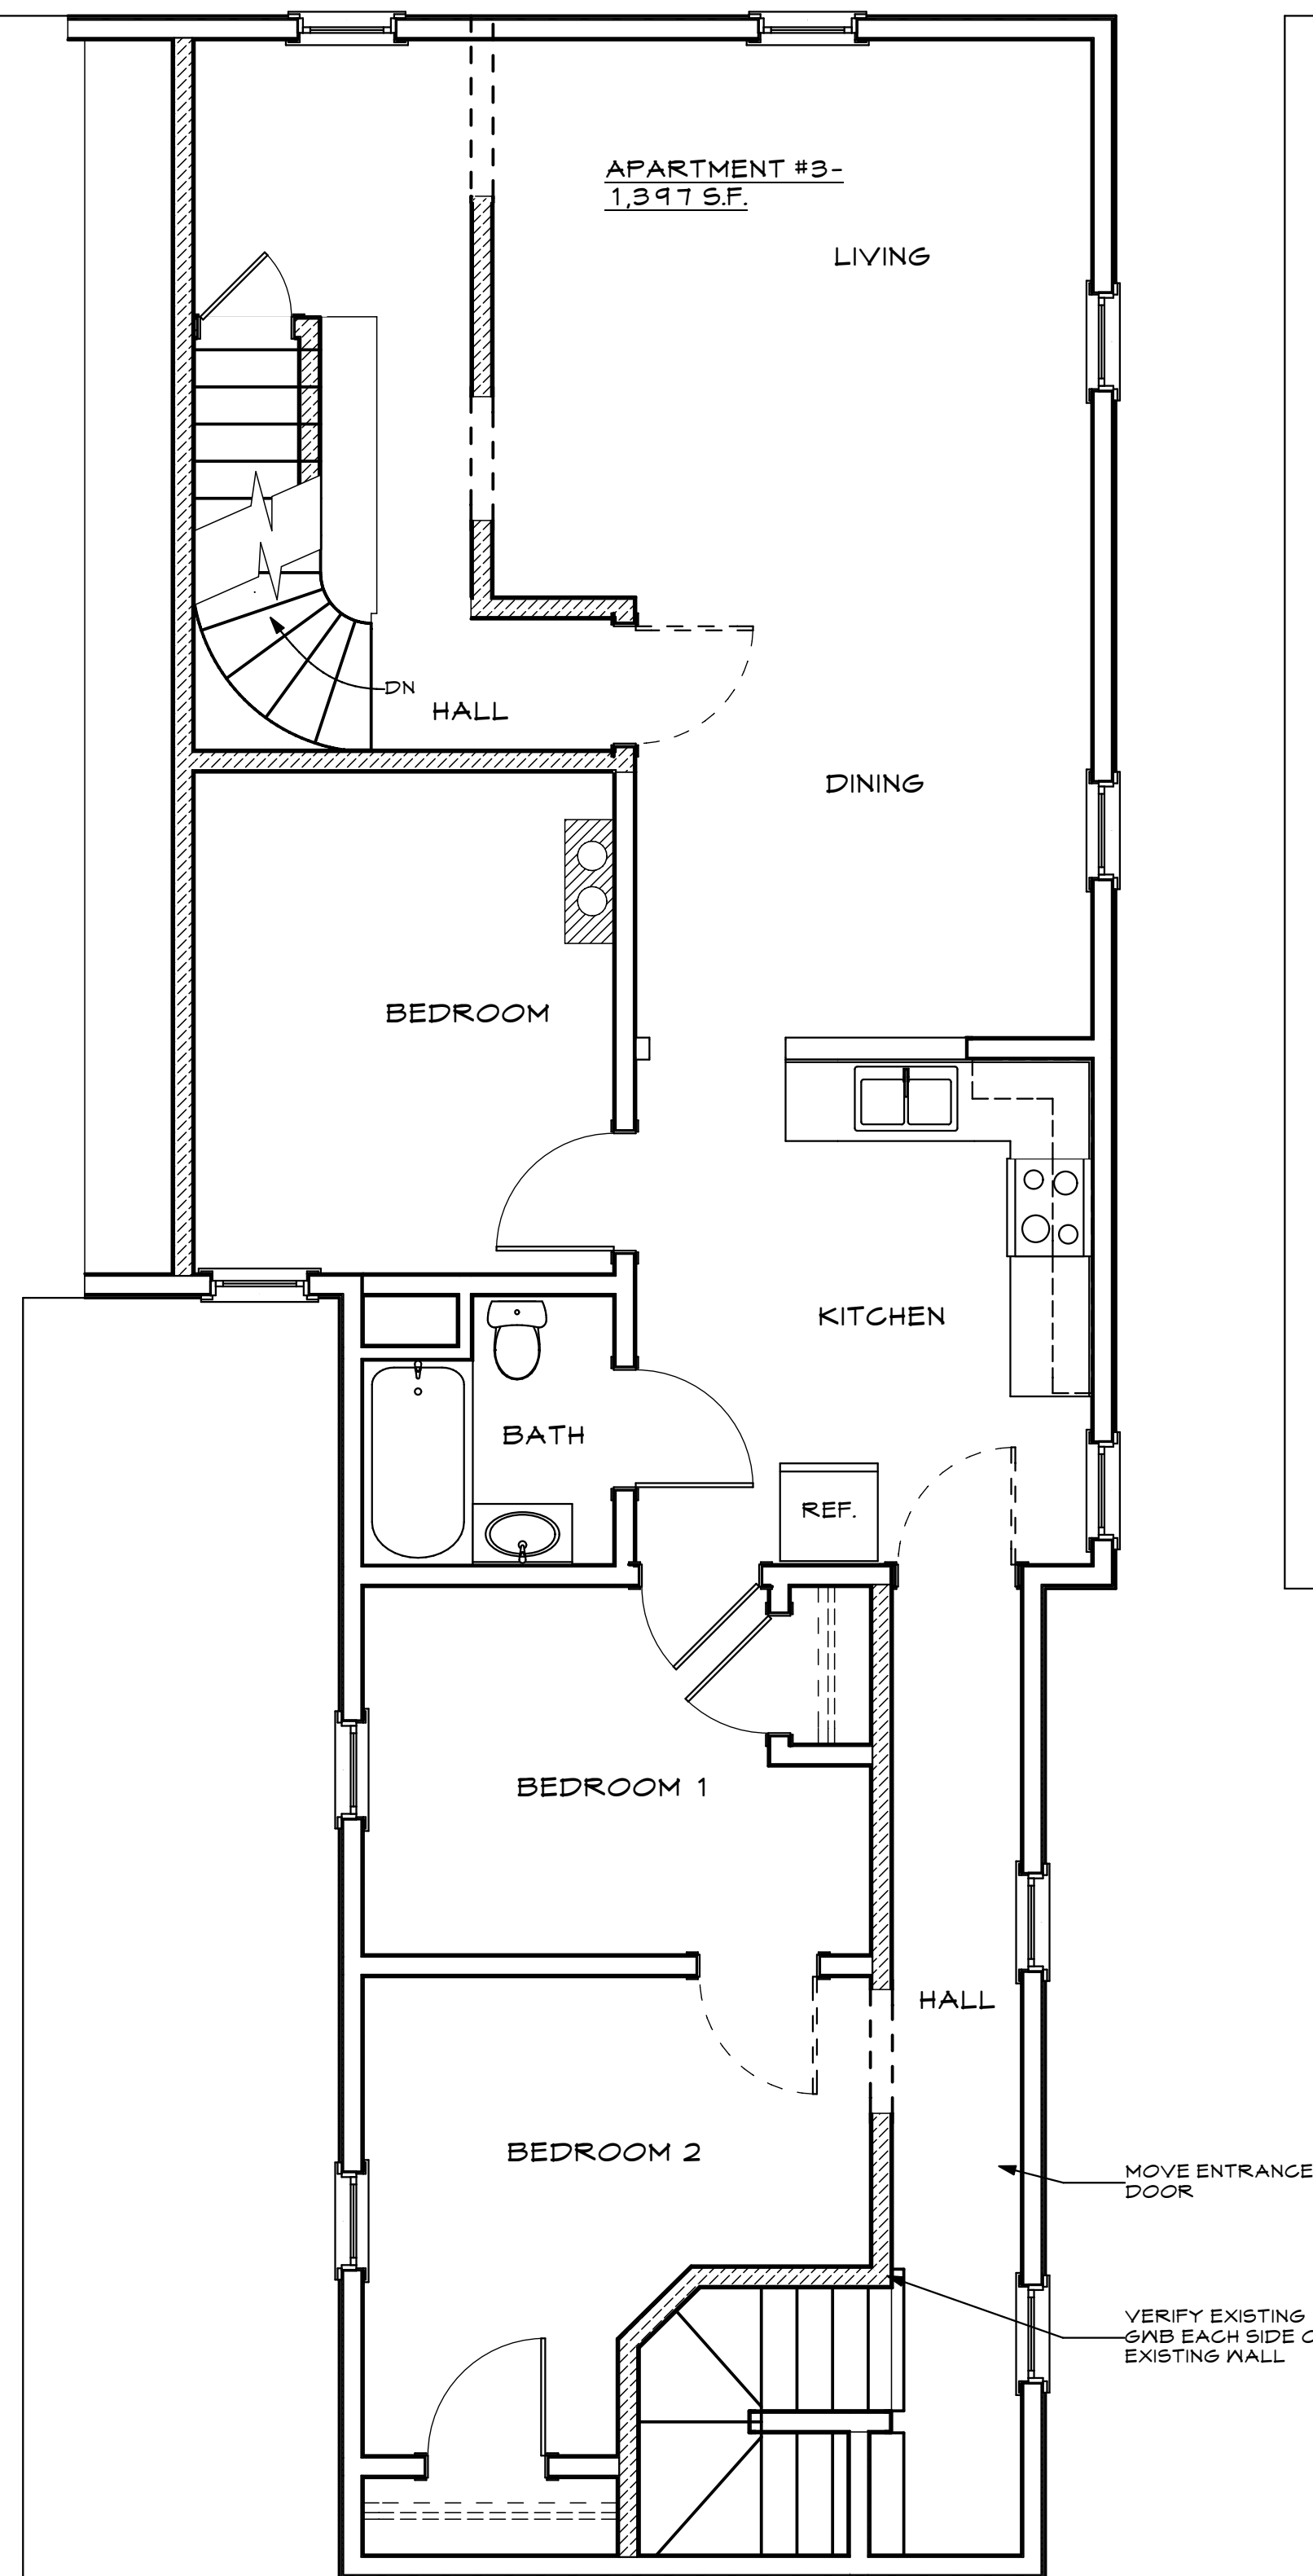


**2** THIRD FLOOR EXISTING / DEMO PLAN  
A1.2 SCALE: 1/4" = 1'-0"


APARTMENT #6-  
1,397 S.F.

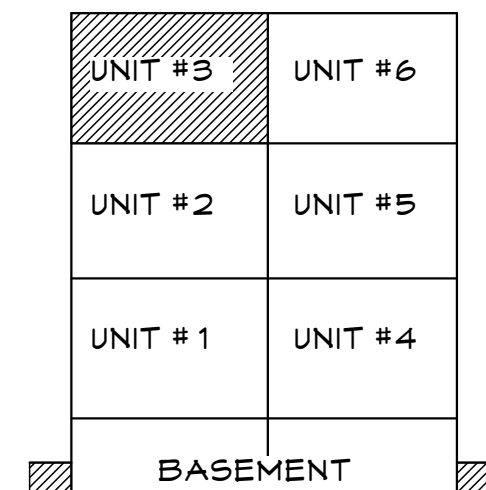

SECTION DIAGRAM - VIEW FROM CUMBERLAND AVE.

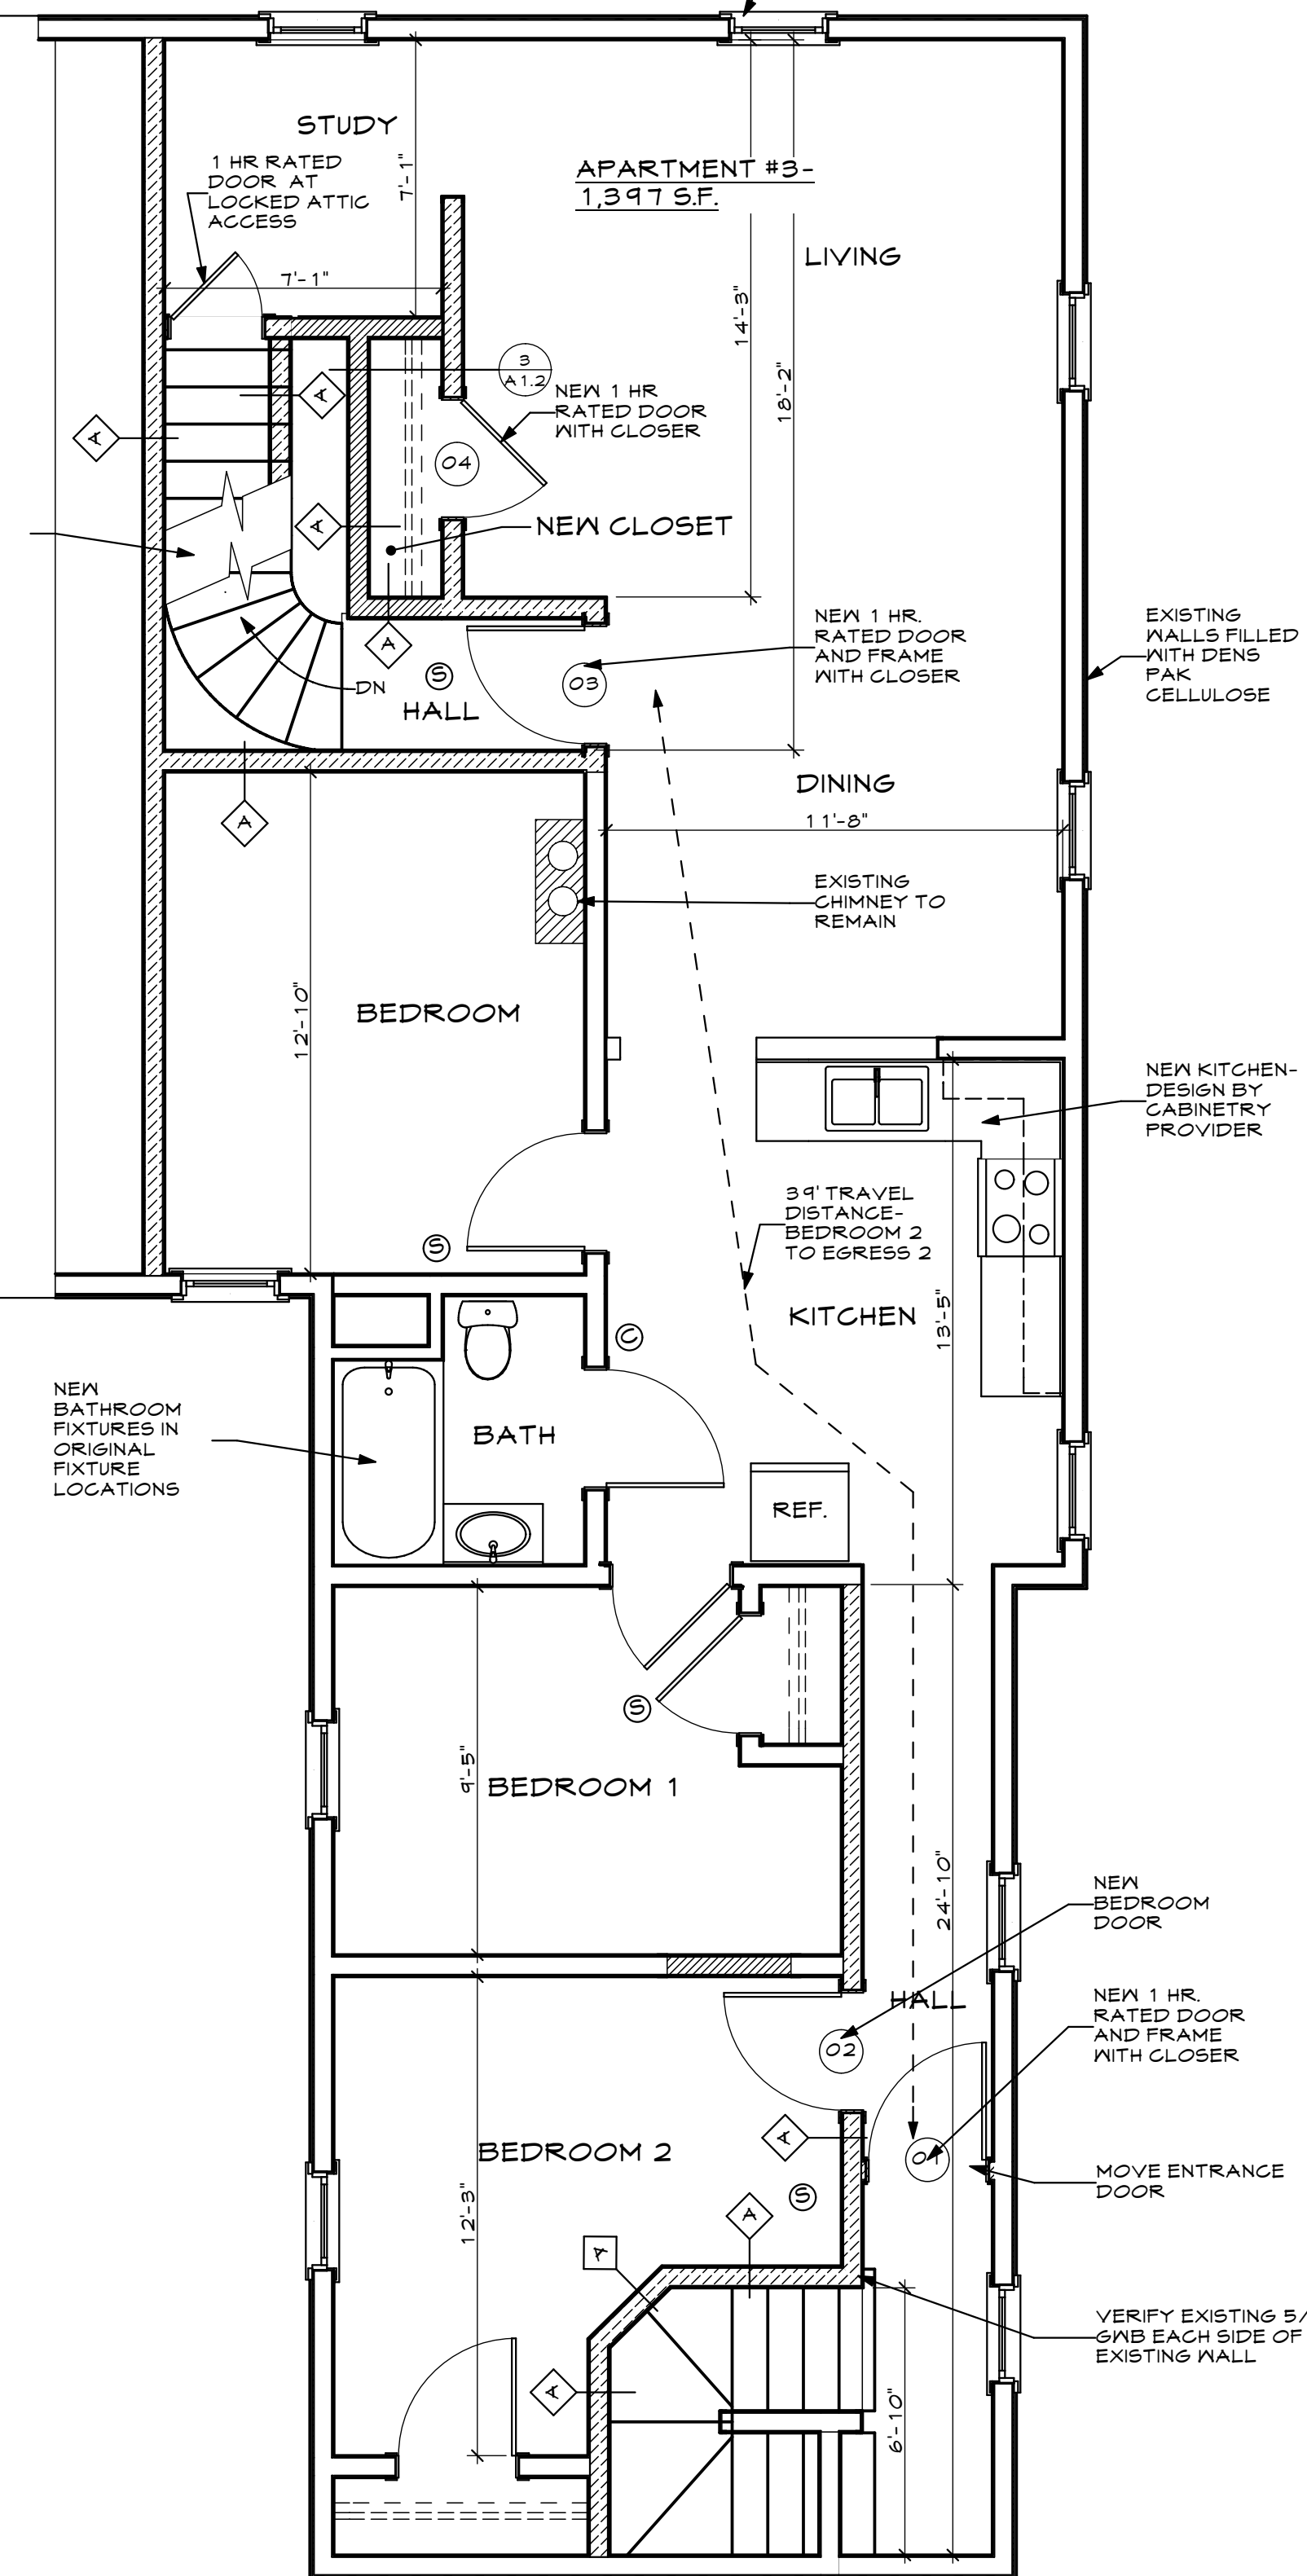

**1** PROPOSED THIRD FLOOR PLAN  
A1.2 SCALE: 1/4" = 1'-0"

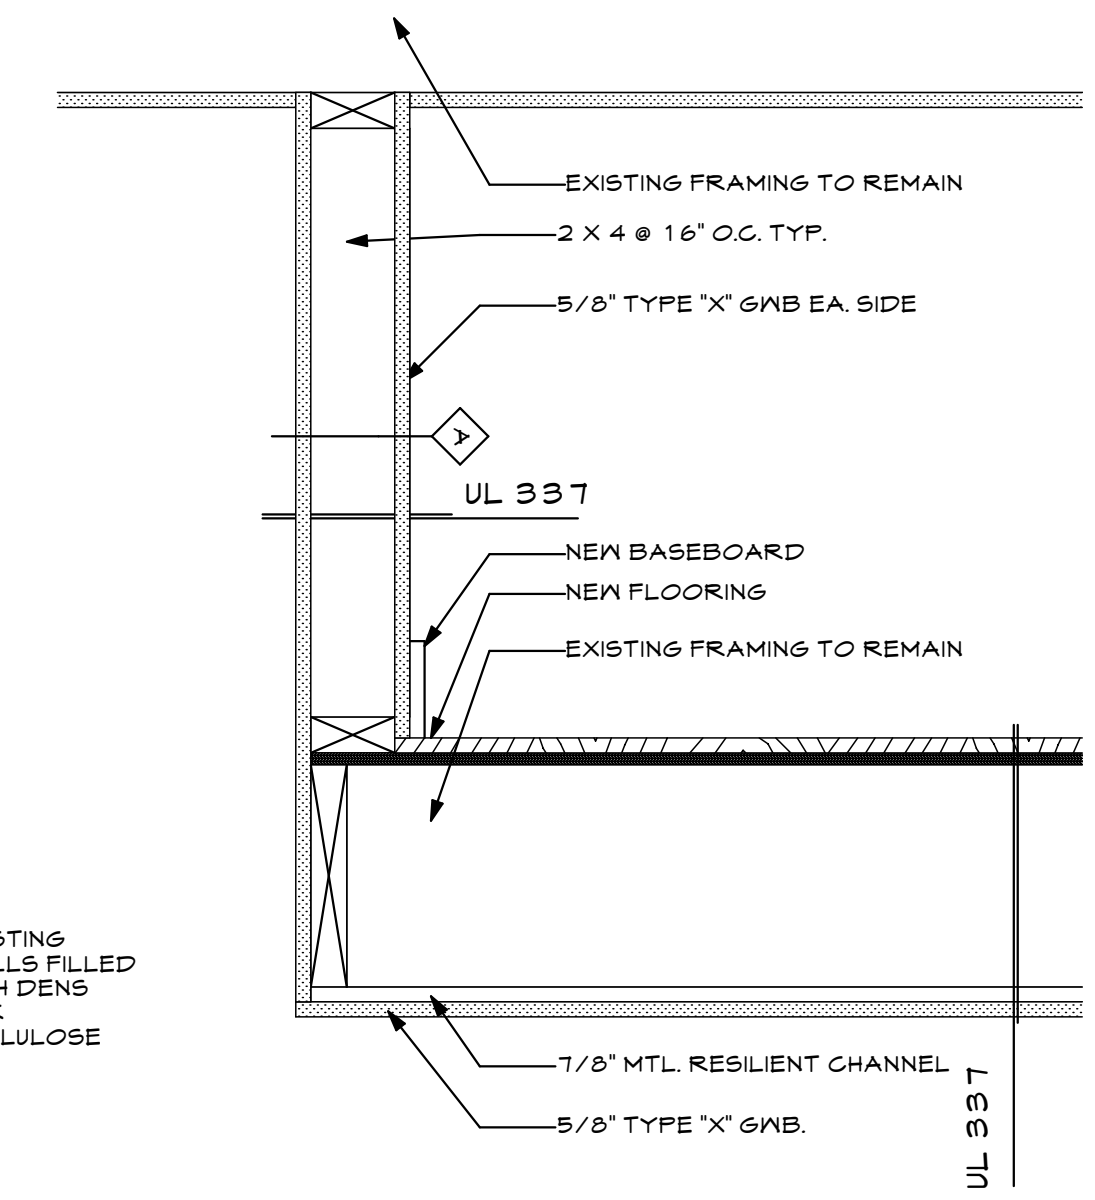

**3** WALL DETAIL  
A1.2 SCALE: 1 1/2" = 1'-0"


**LEGEND**

- EXISTING WALL
- EXISTING 1 HR. RATED WALL
- NEW WALL

ALL INTERIOR APARTMENT WALLS TO BE 5/8" TYPE "X" GWB

**FIRE SAFETY SYMBOLS**

- CO<sup>2</sup> DETECTOR
- SMOKE DETECTOR

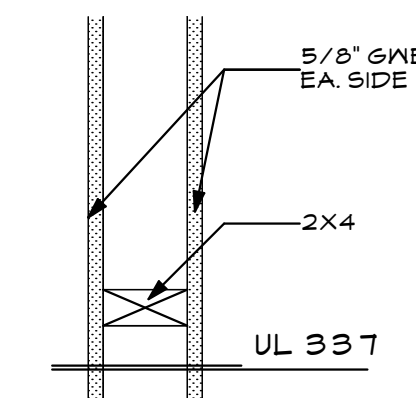

**A** 1 HR. RATED PARTITION UL-

160 CUMBERLAND AVE  
PORTLAND, ME

WHIPPLE  
CALLENDER  
ARCHITECTS

136 PLEASANT AVE.  
PORTLAND, ME 04103  
P 207.775.2696  
F 207.775.3631  
www.whipplecallender.com

DESCRIPTION

DATE

MARK

DATE: 3/9/17

CHECKED BY: JAD

DRAWN BY: CLC

JOB: CLD - 2016

SHEET TITLE: FLOOR PLANS

**A1.2**

FOR PERMIT APPLICATION 3.7.17

THIS DRAWING IS AN INSTRUMENT OF SERVICE AND SHALL REMAIN THE PROPERTY OF WHIPPLE CALLENDER ARCHITECTS. IT SHALL NOT BE USED FOR ANY OTHER PURPOSE THAT FOR WHICH IT IS SPECIFICALLY FURNISHED.