



COPYRIGHT: Reuse or reproduction of the contents of this document is not permitted without written permission of Bild Architecture LLC

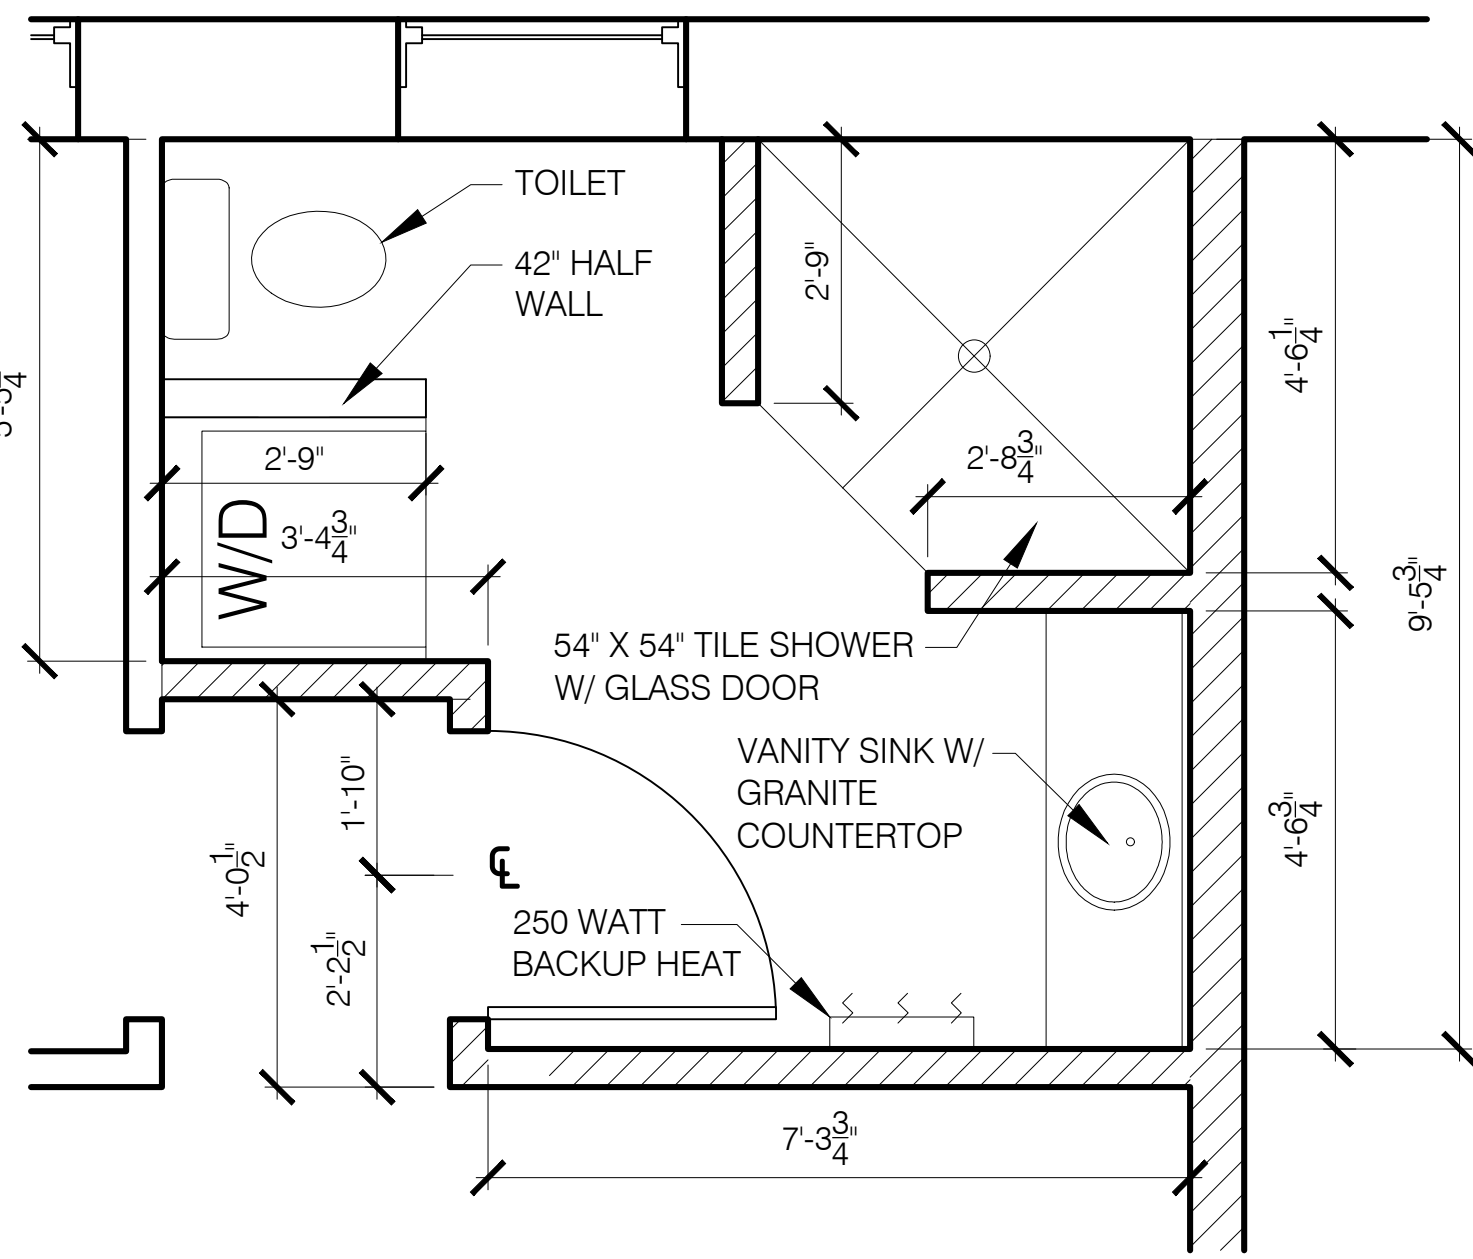


1 UNIT #3 BATH PLAN
 A1.1A4.1 0 2'-0" SCALE: 1/2" = 1'-0"

- NOTE:
 1. FINISHES TO BE SELECTED BY OWNER.
 2. PLUMBING FIXTURES TO BE SELECTED BY OWNER.
 3. VENT DRYER UP THRU ROOF.

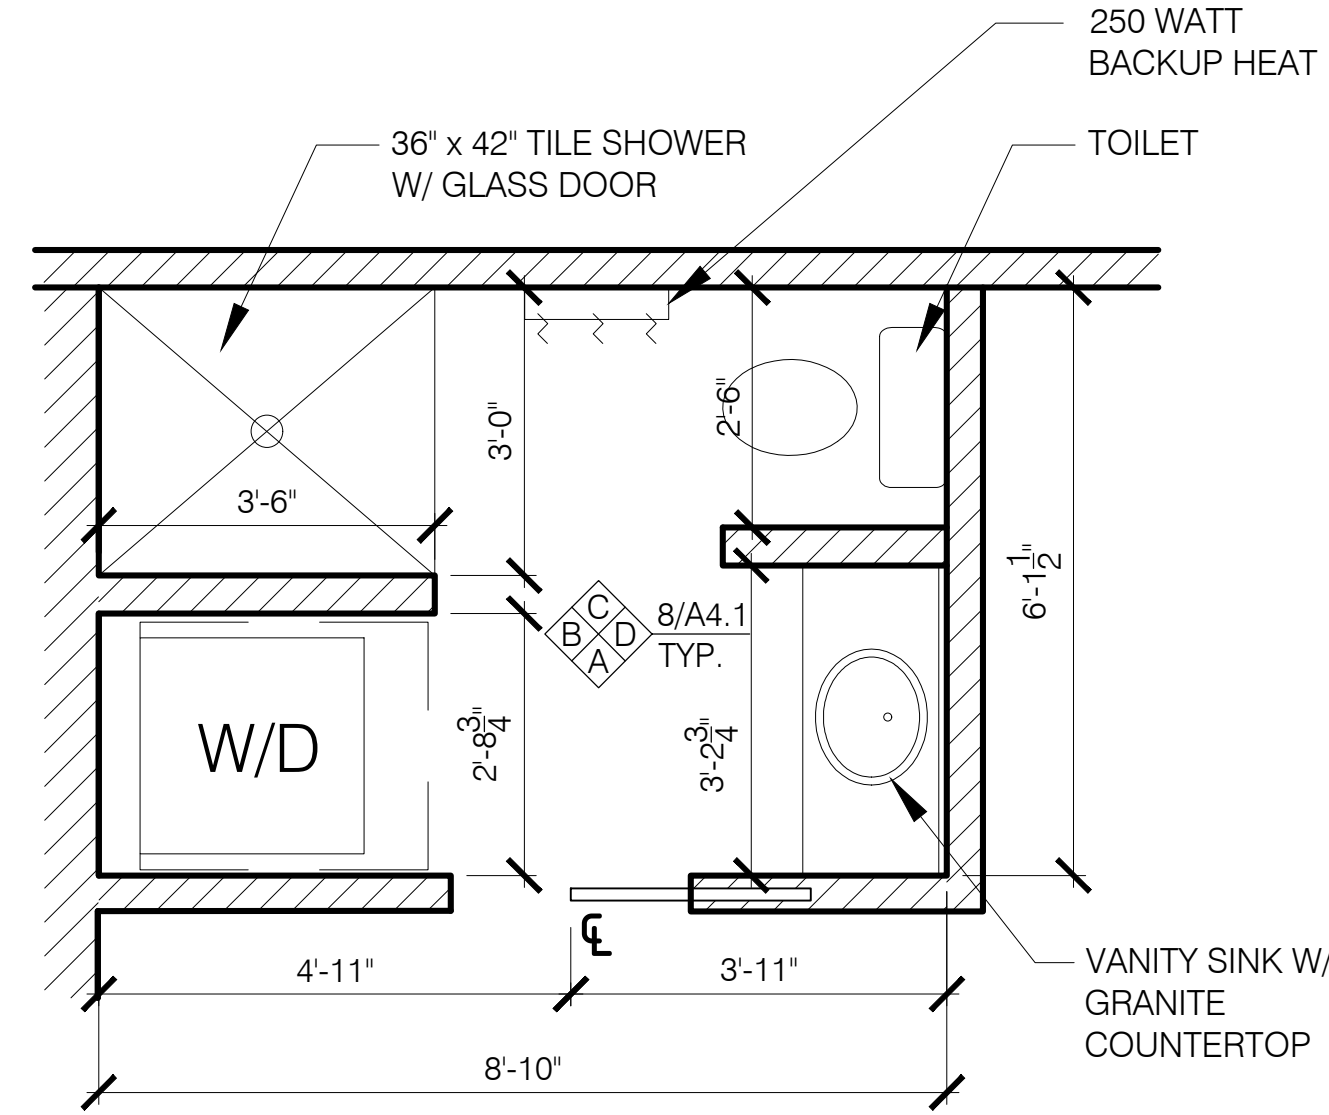


2 TYPICAL ENLARGED BATH PLAN
 A1.1A4.1 0 2'-0" SCALE: 1/2" = 1'-0"

- NOTE:
 1. FINISHES TO BE SELECTED BY OWNER.
 2. PLUMBING FIXTURES TO BE SELECTED BY OWNER.
 3. VENT 1ST FLOOR DRYERS THRU SIDEWALL. VENT SECOND FLOOR DRYERS UP THRU ROOF.

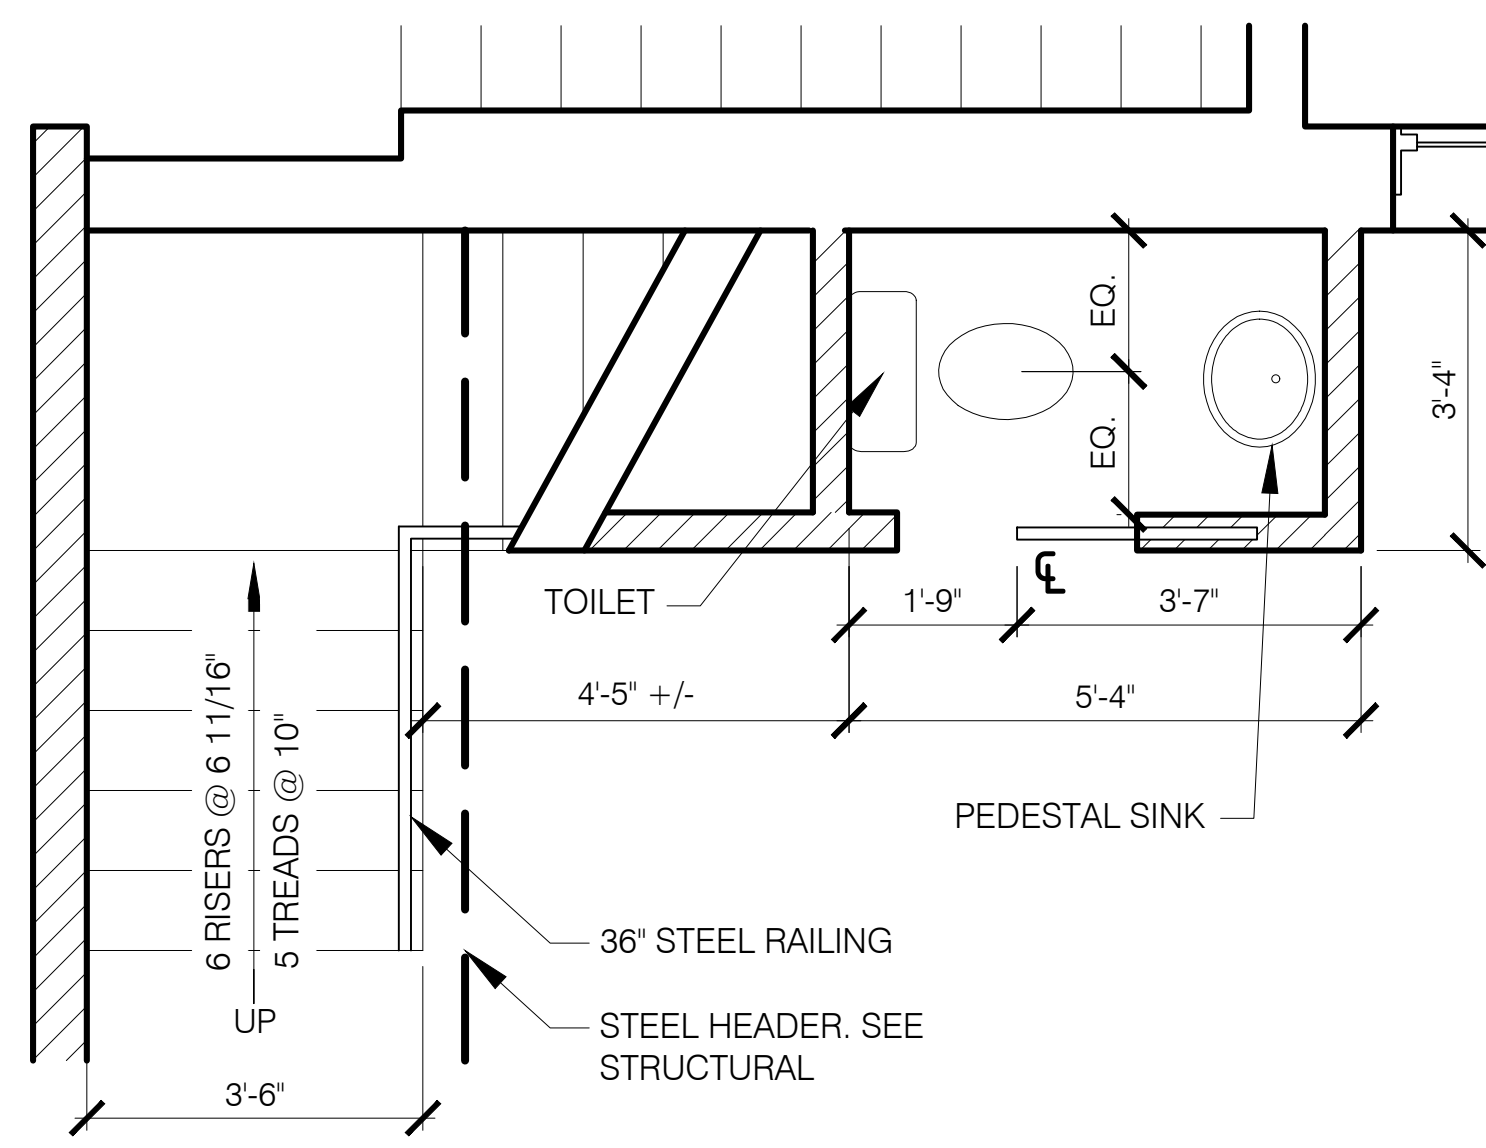


3 UNIT #9 STAIR/POWDER RM PLAN
 A1.1A4.1 0 2'-0" SCALE: 1/2" = 1'-0"

- NOTE:
 1. PLUMBING FIXTURES TO BE SELECTED BY OWNER.

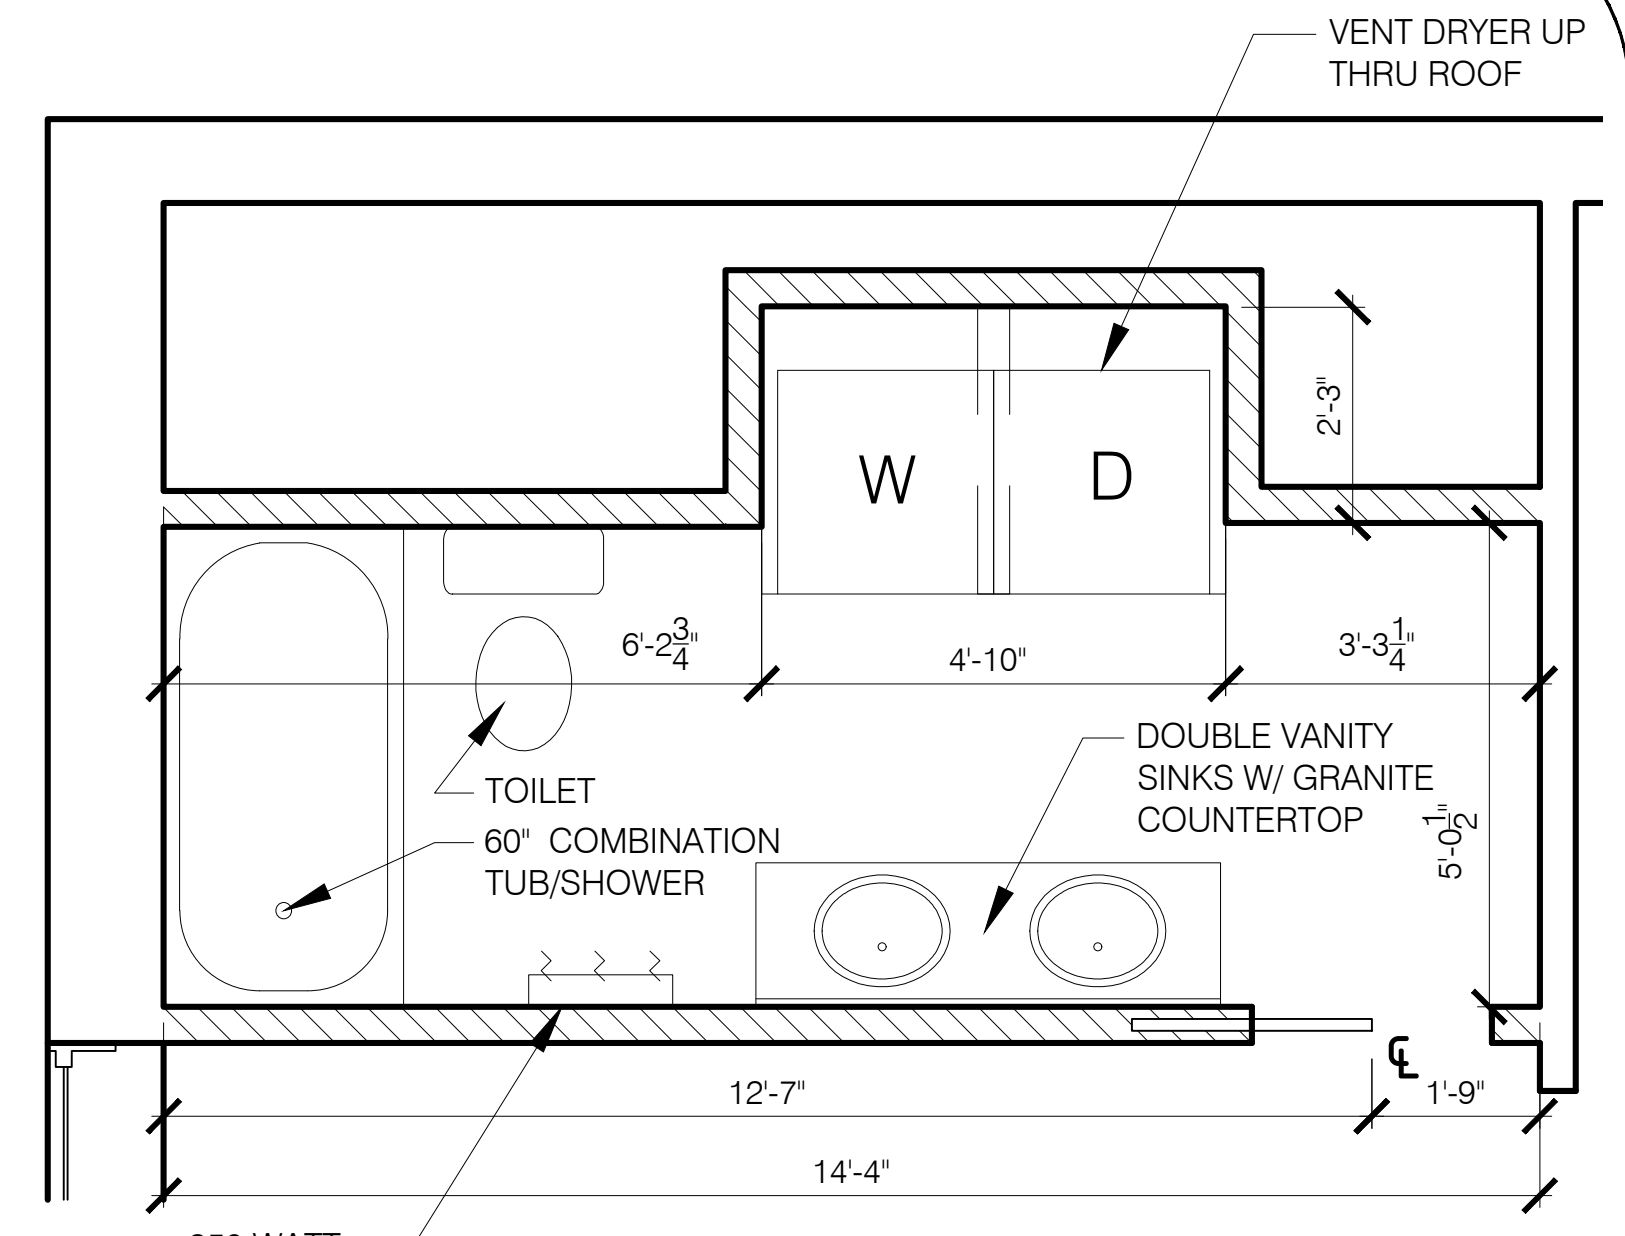


4 UNIT #9 BATH PLAN
 A1.2A4.1 0 2'-0" SCALE: 1/2" = 1'-0"


- NOTE:
 1. FINISHES TO BE SELECTED BY OWNER.
 2. PLUMBING FIXTURES TO BE SELECTED BY OWNER.

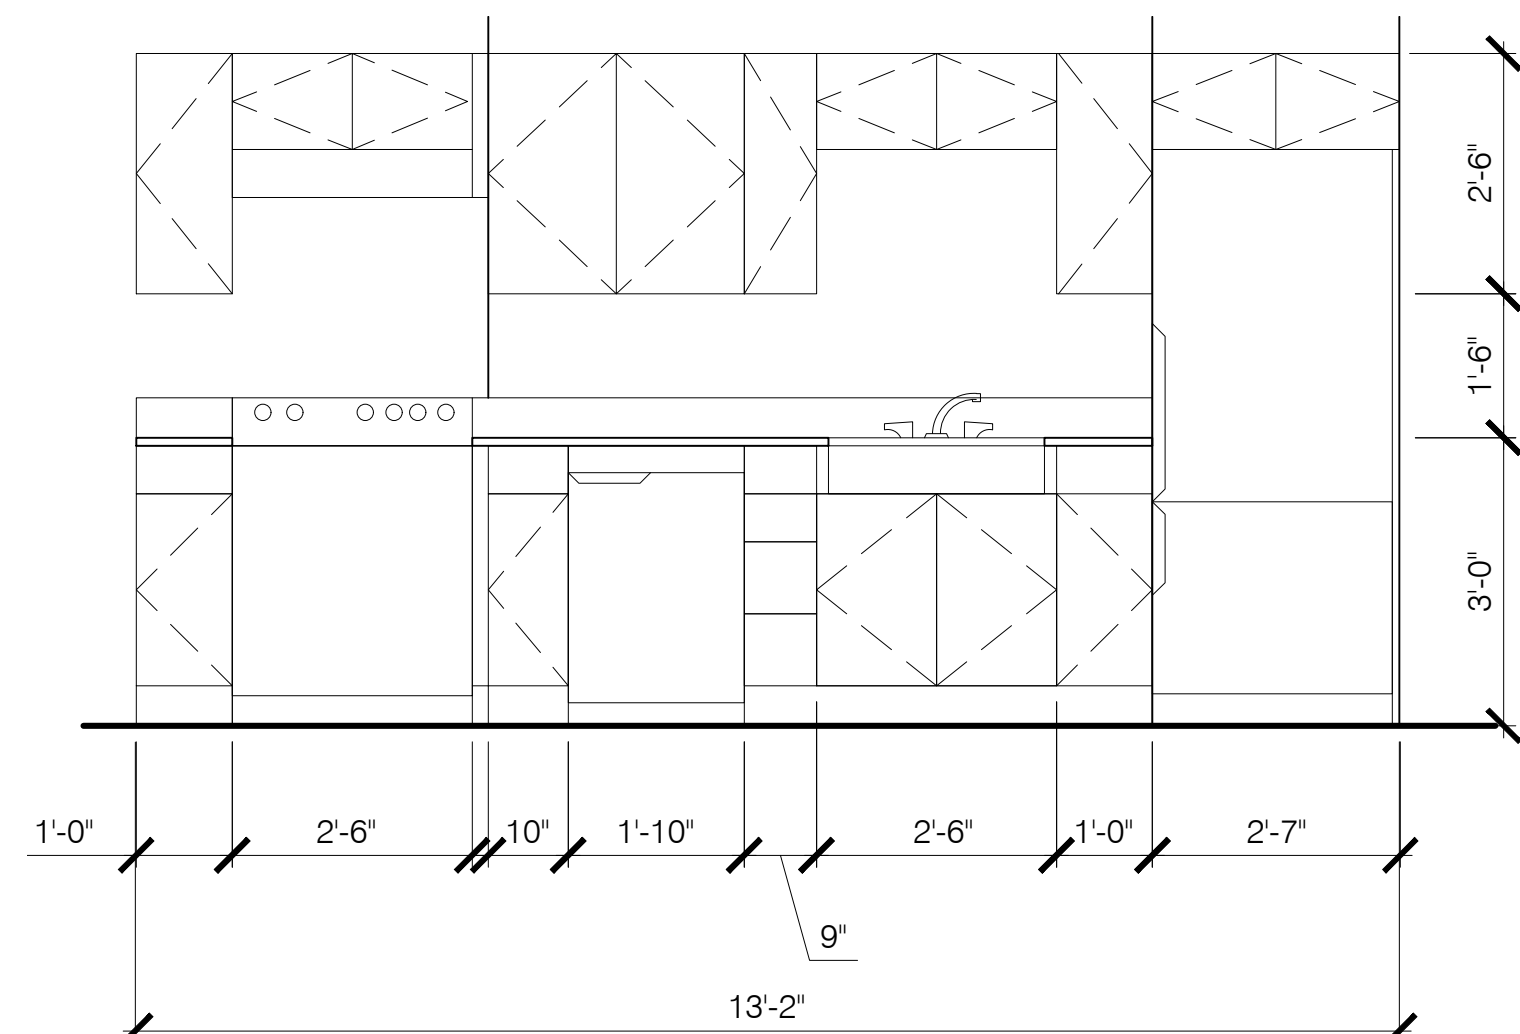





5 UNIT #6 - KITCHEN ELEVATION
 A1.1A4.1 0 2'-0" SCALE: 1/2" = 1'-0"

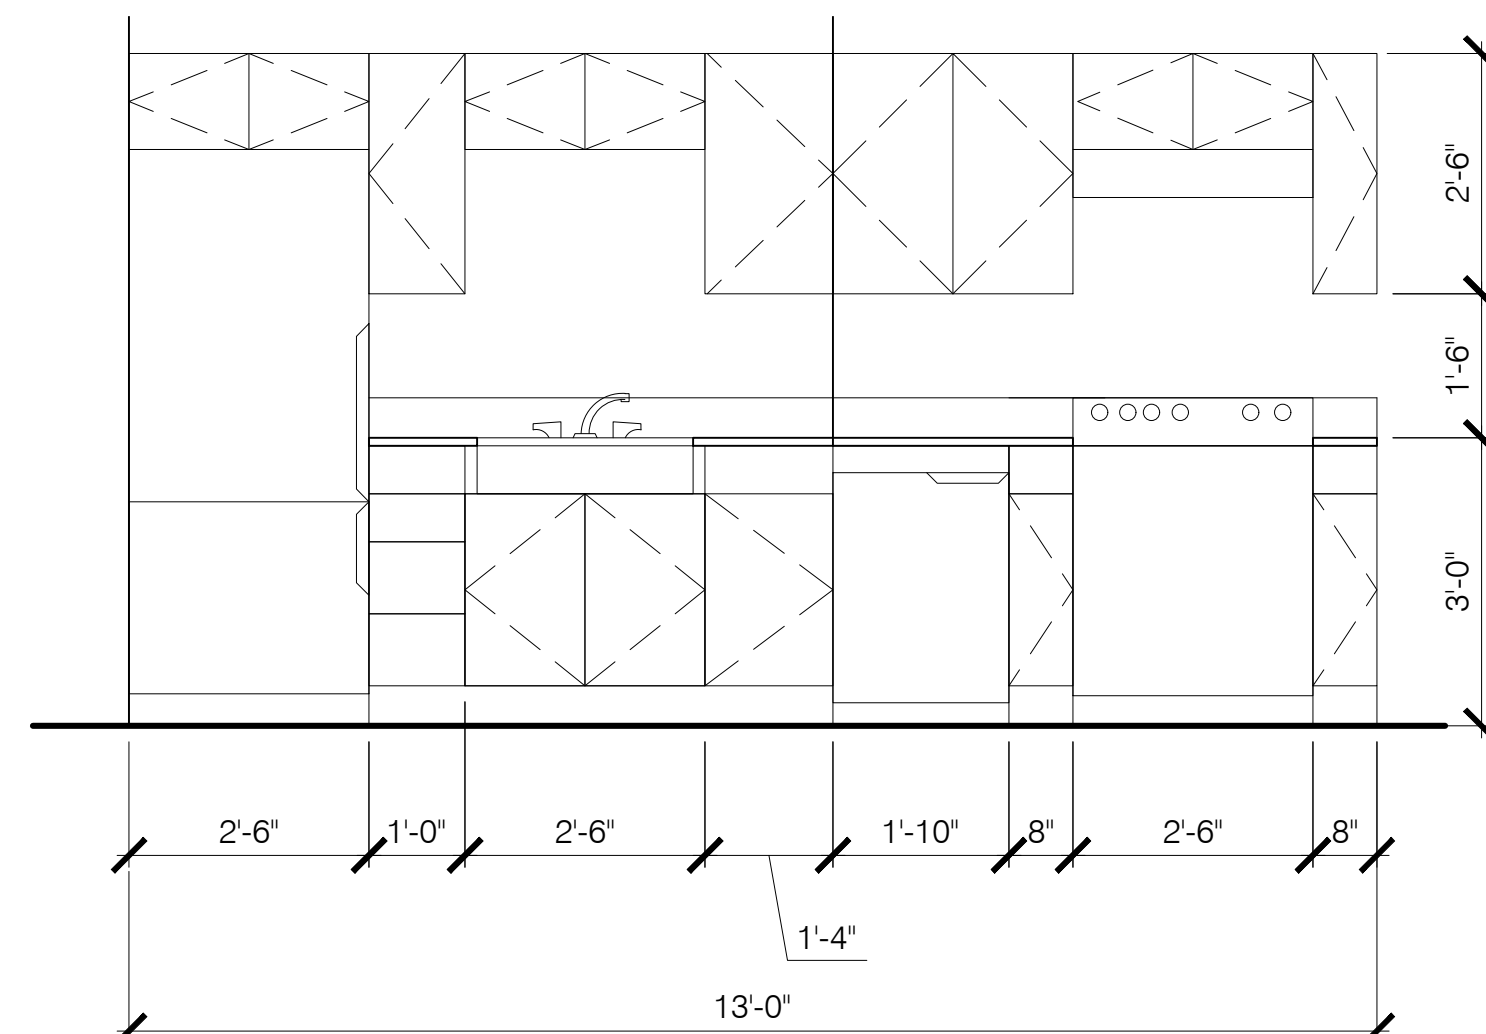

6 UNIT #5 - KITCHEN ELEVATION
 A1.1A4.1 0 2'-0" SCALE: 1/2" = 1'-0"

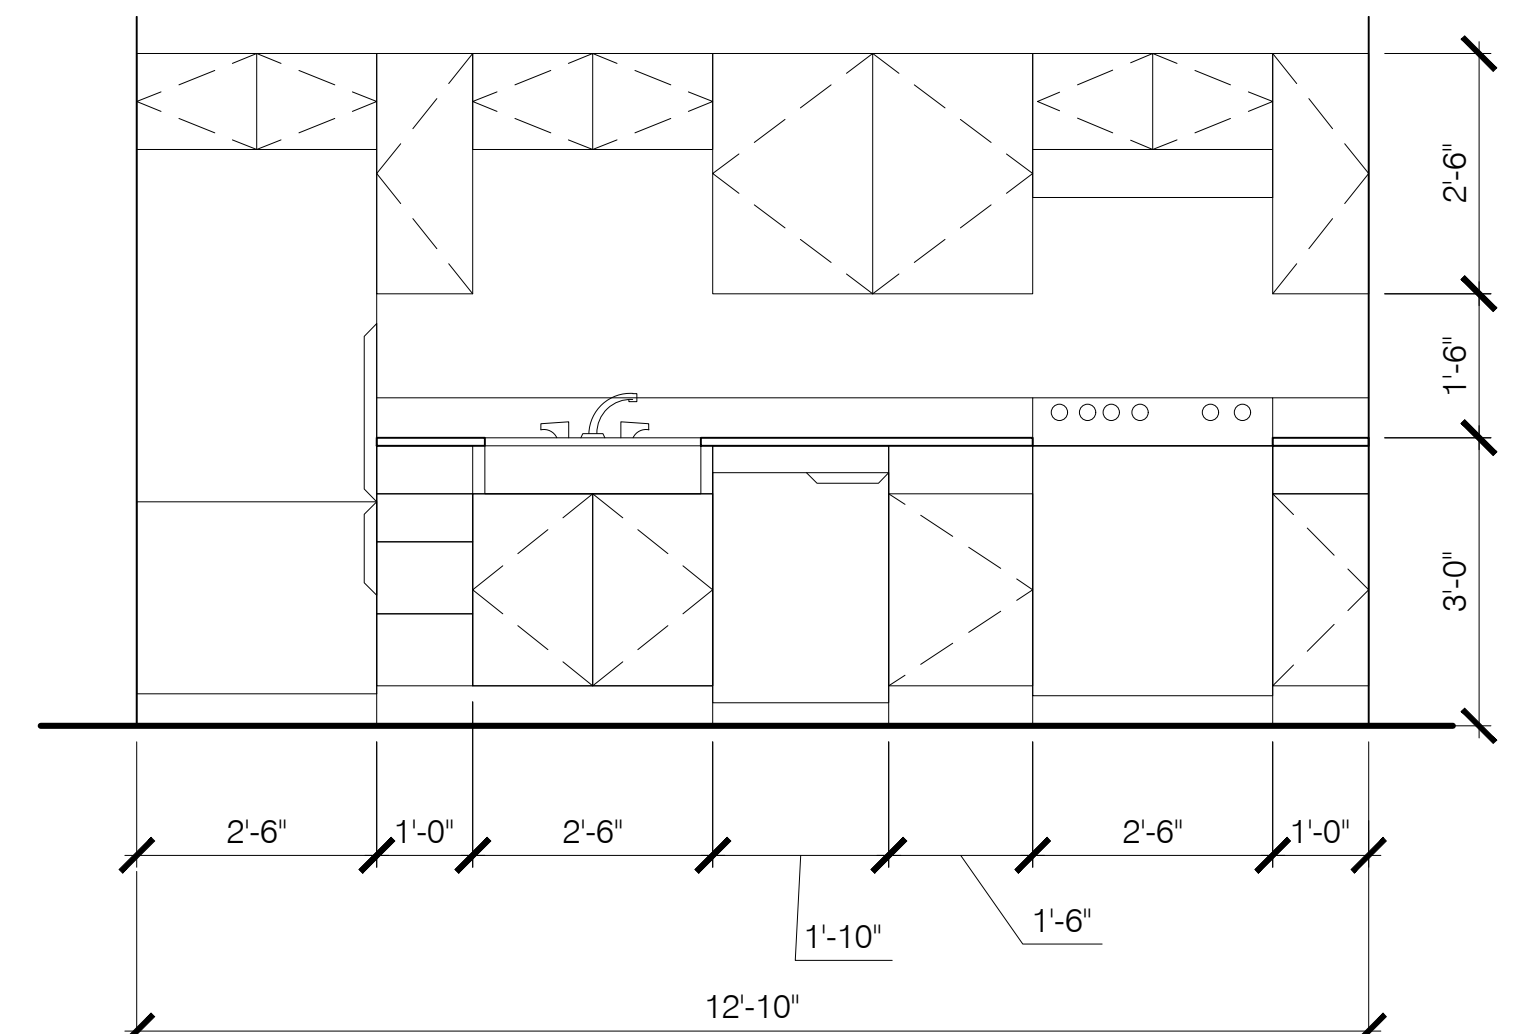

7 KITCHEN ELEVATION - TYP.
 A1.1A4.1 0 2'-0" SCALE: 1/2" = 1'-0"

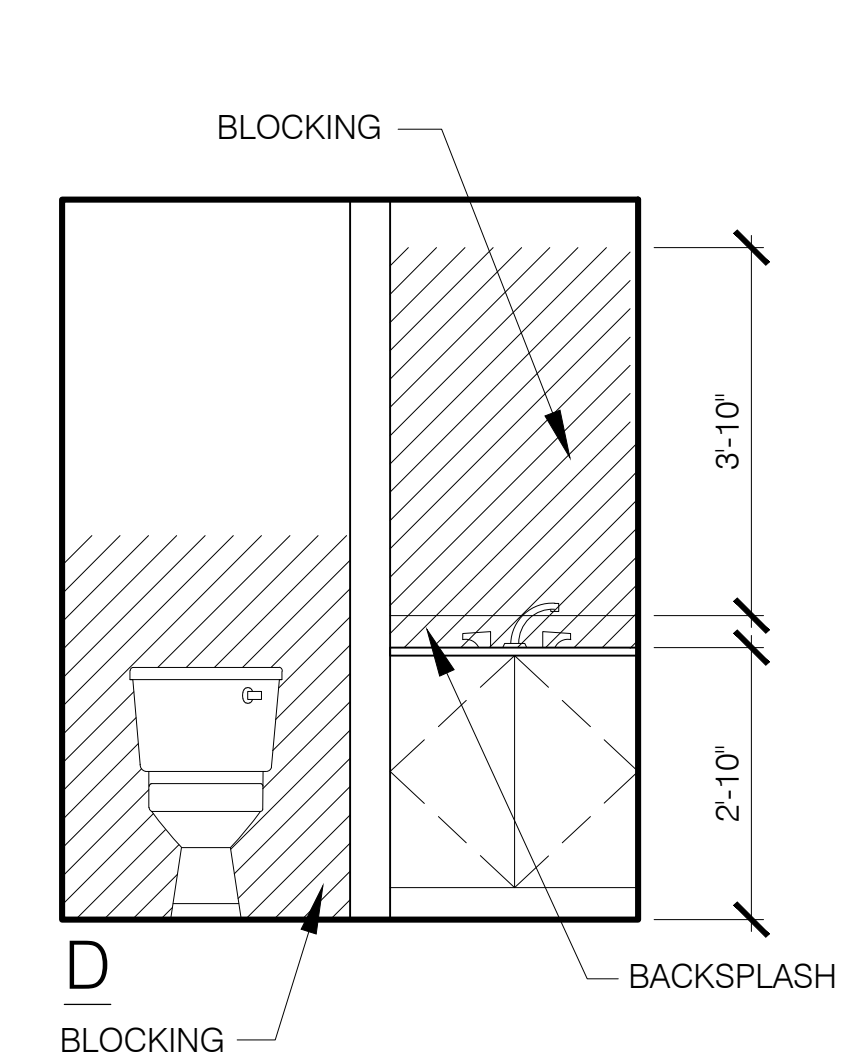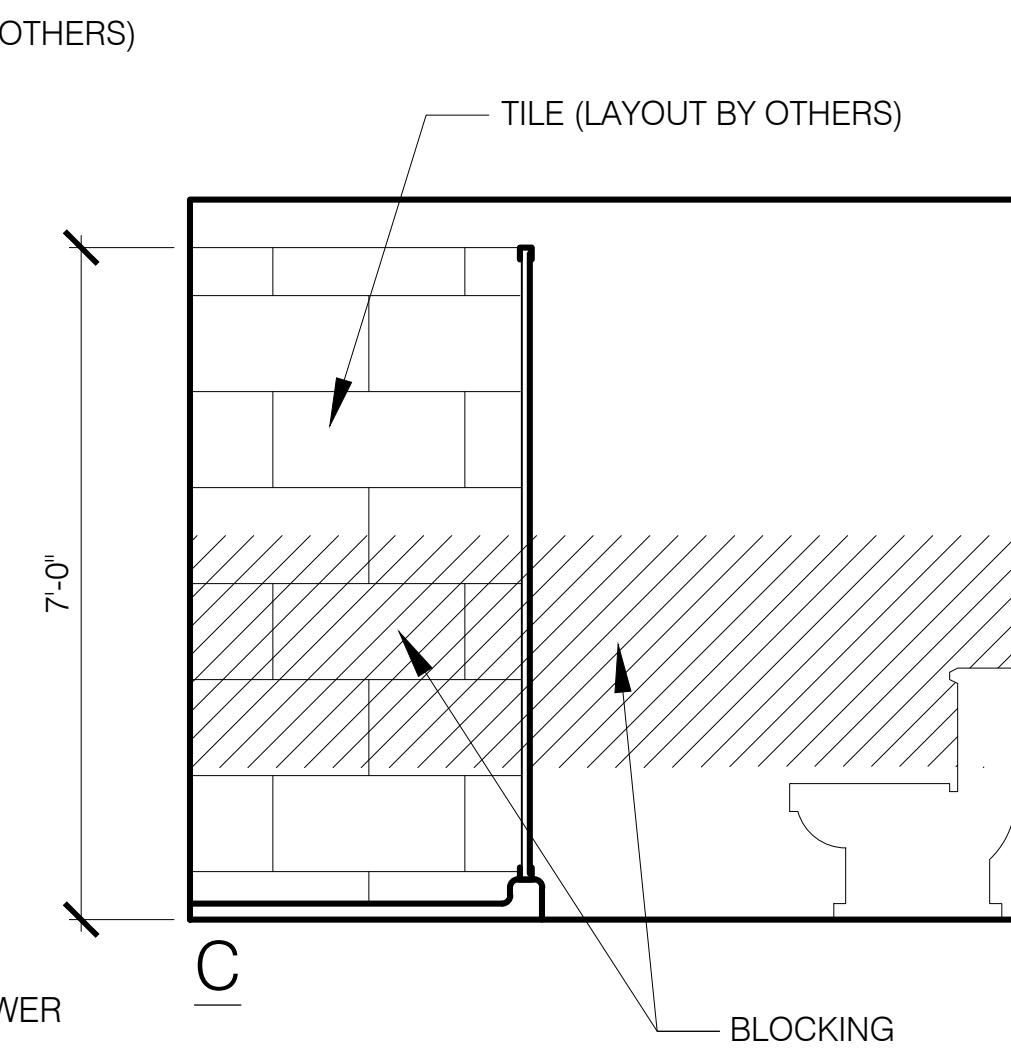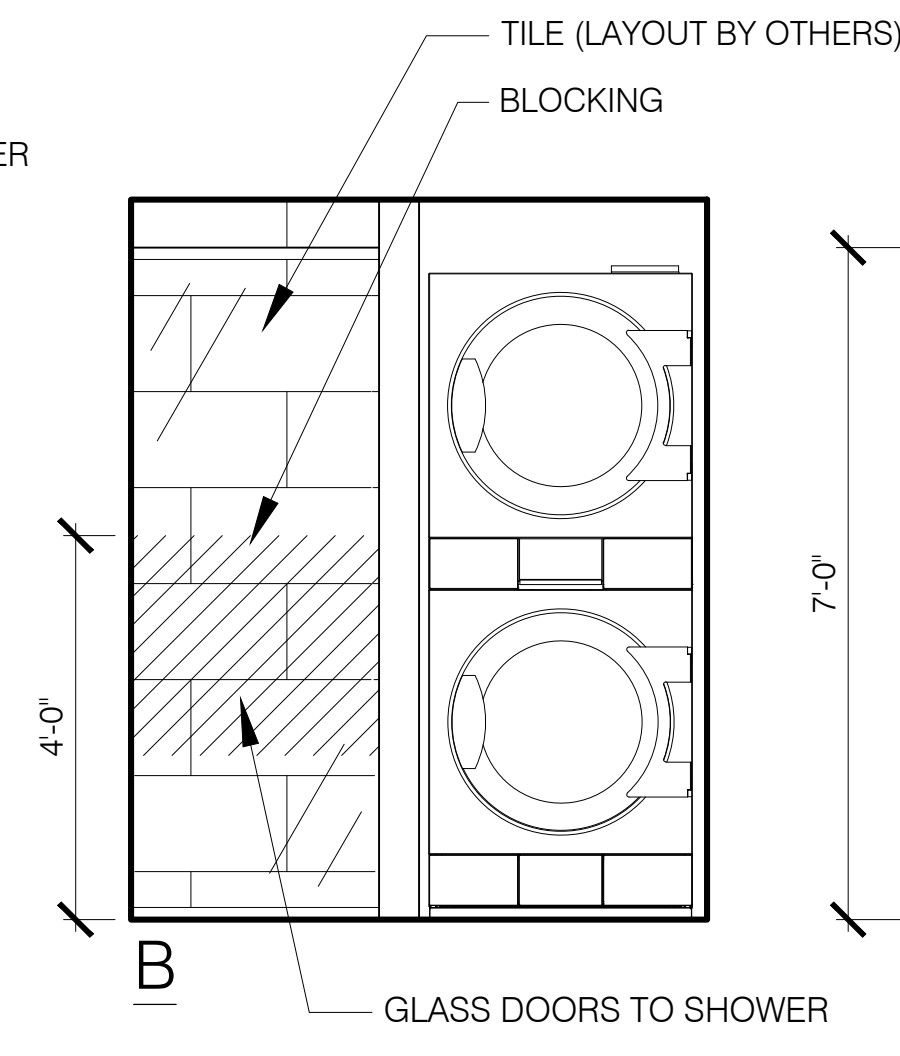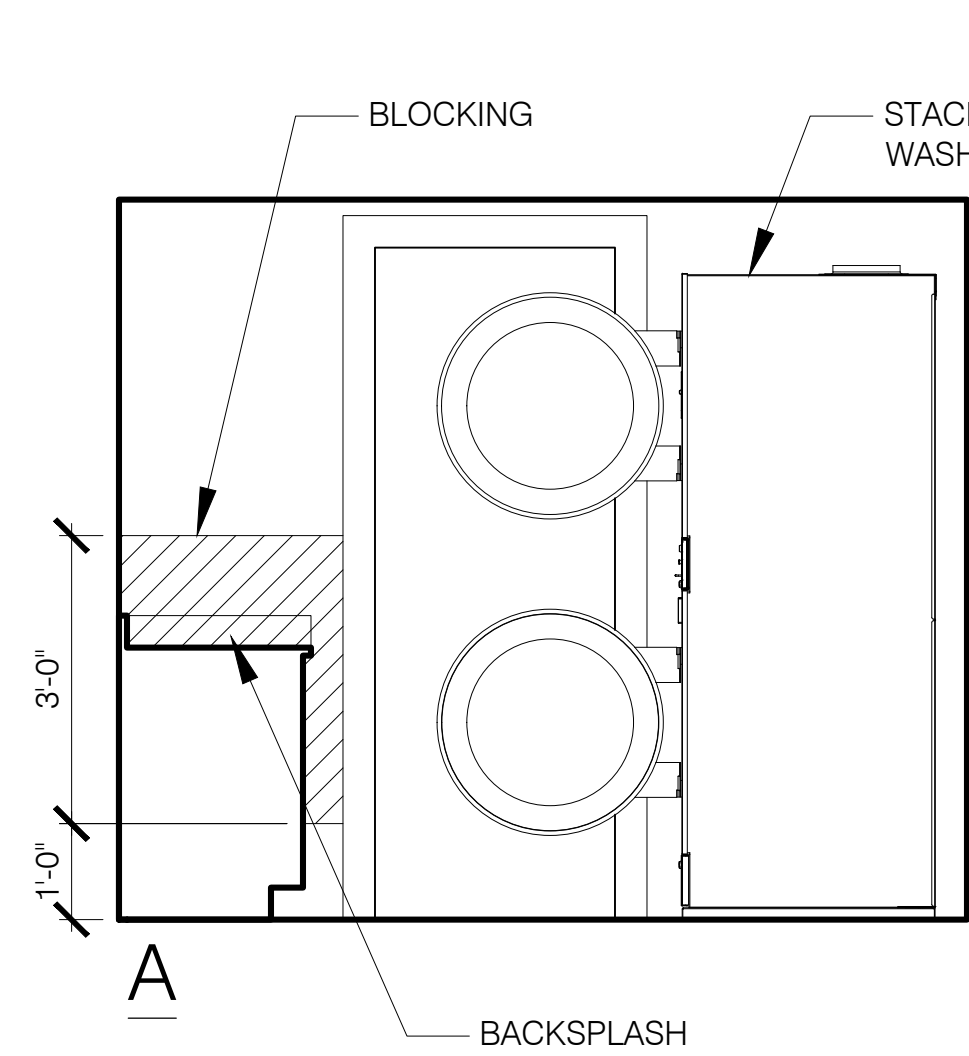

8 BATHROOM ELEVATION - TYP.
 A1.1A4.1 0 2'-0" SCALE: 1/2" = 1'-0"

Bild Architecture
 PO Box 8235
 Portland, ME 04104
 207.408.0168
 evan@bildarchitecture.com



PROJECT NO.
 15019
 PROJECT NAME
 EAST END LOFTS
 PORTLAND, ME 04101

REVISIONS	1	2	3	4	5
BUILDING PERMIT SET					

DRAWN BY
 AEW
 SHEET TITLE
INTERIOR ELEVS

ISSUE DATE
 11/3/15
 SHEET SCALE
 1/4" = 1'-0"

A

4.1