

# East End Lofts

## 273 Congress Street

### Portland, Maine

### Level III Site Plan Application

Prepared For:  
**Clean and Simple Living, Inc.**  
 315 16<sup>th</sup> Street  
 Boulder, CO 80302

**Design Consultants:**

Civil Engineer  
 Walsh Engineering Associates, Inc.  
 One Karen Drive, Suite 2A  
 Westbrook, Maine 04092  
 207-553-9898

Architect  
 bild ARCHITECTURE  
 PO Box 8235  
 Portland, Maine 04104  
 207-408-0168

Surveyor  
 Nadeau Land Surveys  
 918 Brighton Ave  
 Portland, ME 04102  
 207-878-7870

**Utilities:**

Sewer  
 City of Portland  
 Public Services Department  
 55 Portland Street  
 Portland, Maine 04101  
 207-874-8493

Water  
 Portland Water District  
 225 Douglass Street  
 P.O. Box 3553  
 Portland, Maine 04102  
 207-774-5961 x3199

Electric  
 Central Maine Power Co.  
 162 Canco Road  
 Portland, Maine 04103  
 800-750-4000

Telephone  
 Fairpoint  
 45 Forest Avenue  
 Portland, Maine 04101  
 800-240-5019

Cable  
 Time Warner Cable  
 118 Johnson Road  
 Portland, Maine 04101  
 800-892-2253

Natural Gas  
 Unittel  
 1075 Forest Avenue  
 Portland, Maine 04103-3586  
 207-541-2543

**Permits:**

Type	Jurisdiction	Status
Level III Site Plan	City of Portland Planning Department	Submitted November 3, 2015


**Record Owner**

East End Lofts, LLC  
 (Subsidiary of Clean and Simple Living, Inc.)  
 315 16th Street  
 Boulder, CO 80302

**Parcel ID**

Map 21  
 Block E  
 Lot 18

**Vicinity Map:**

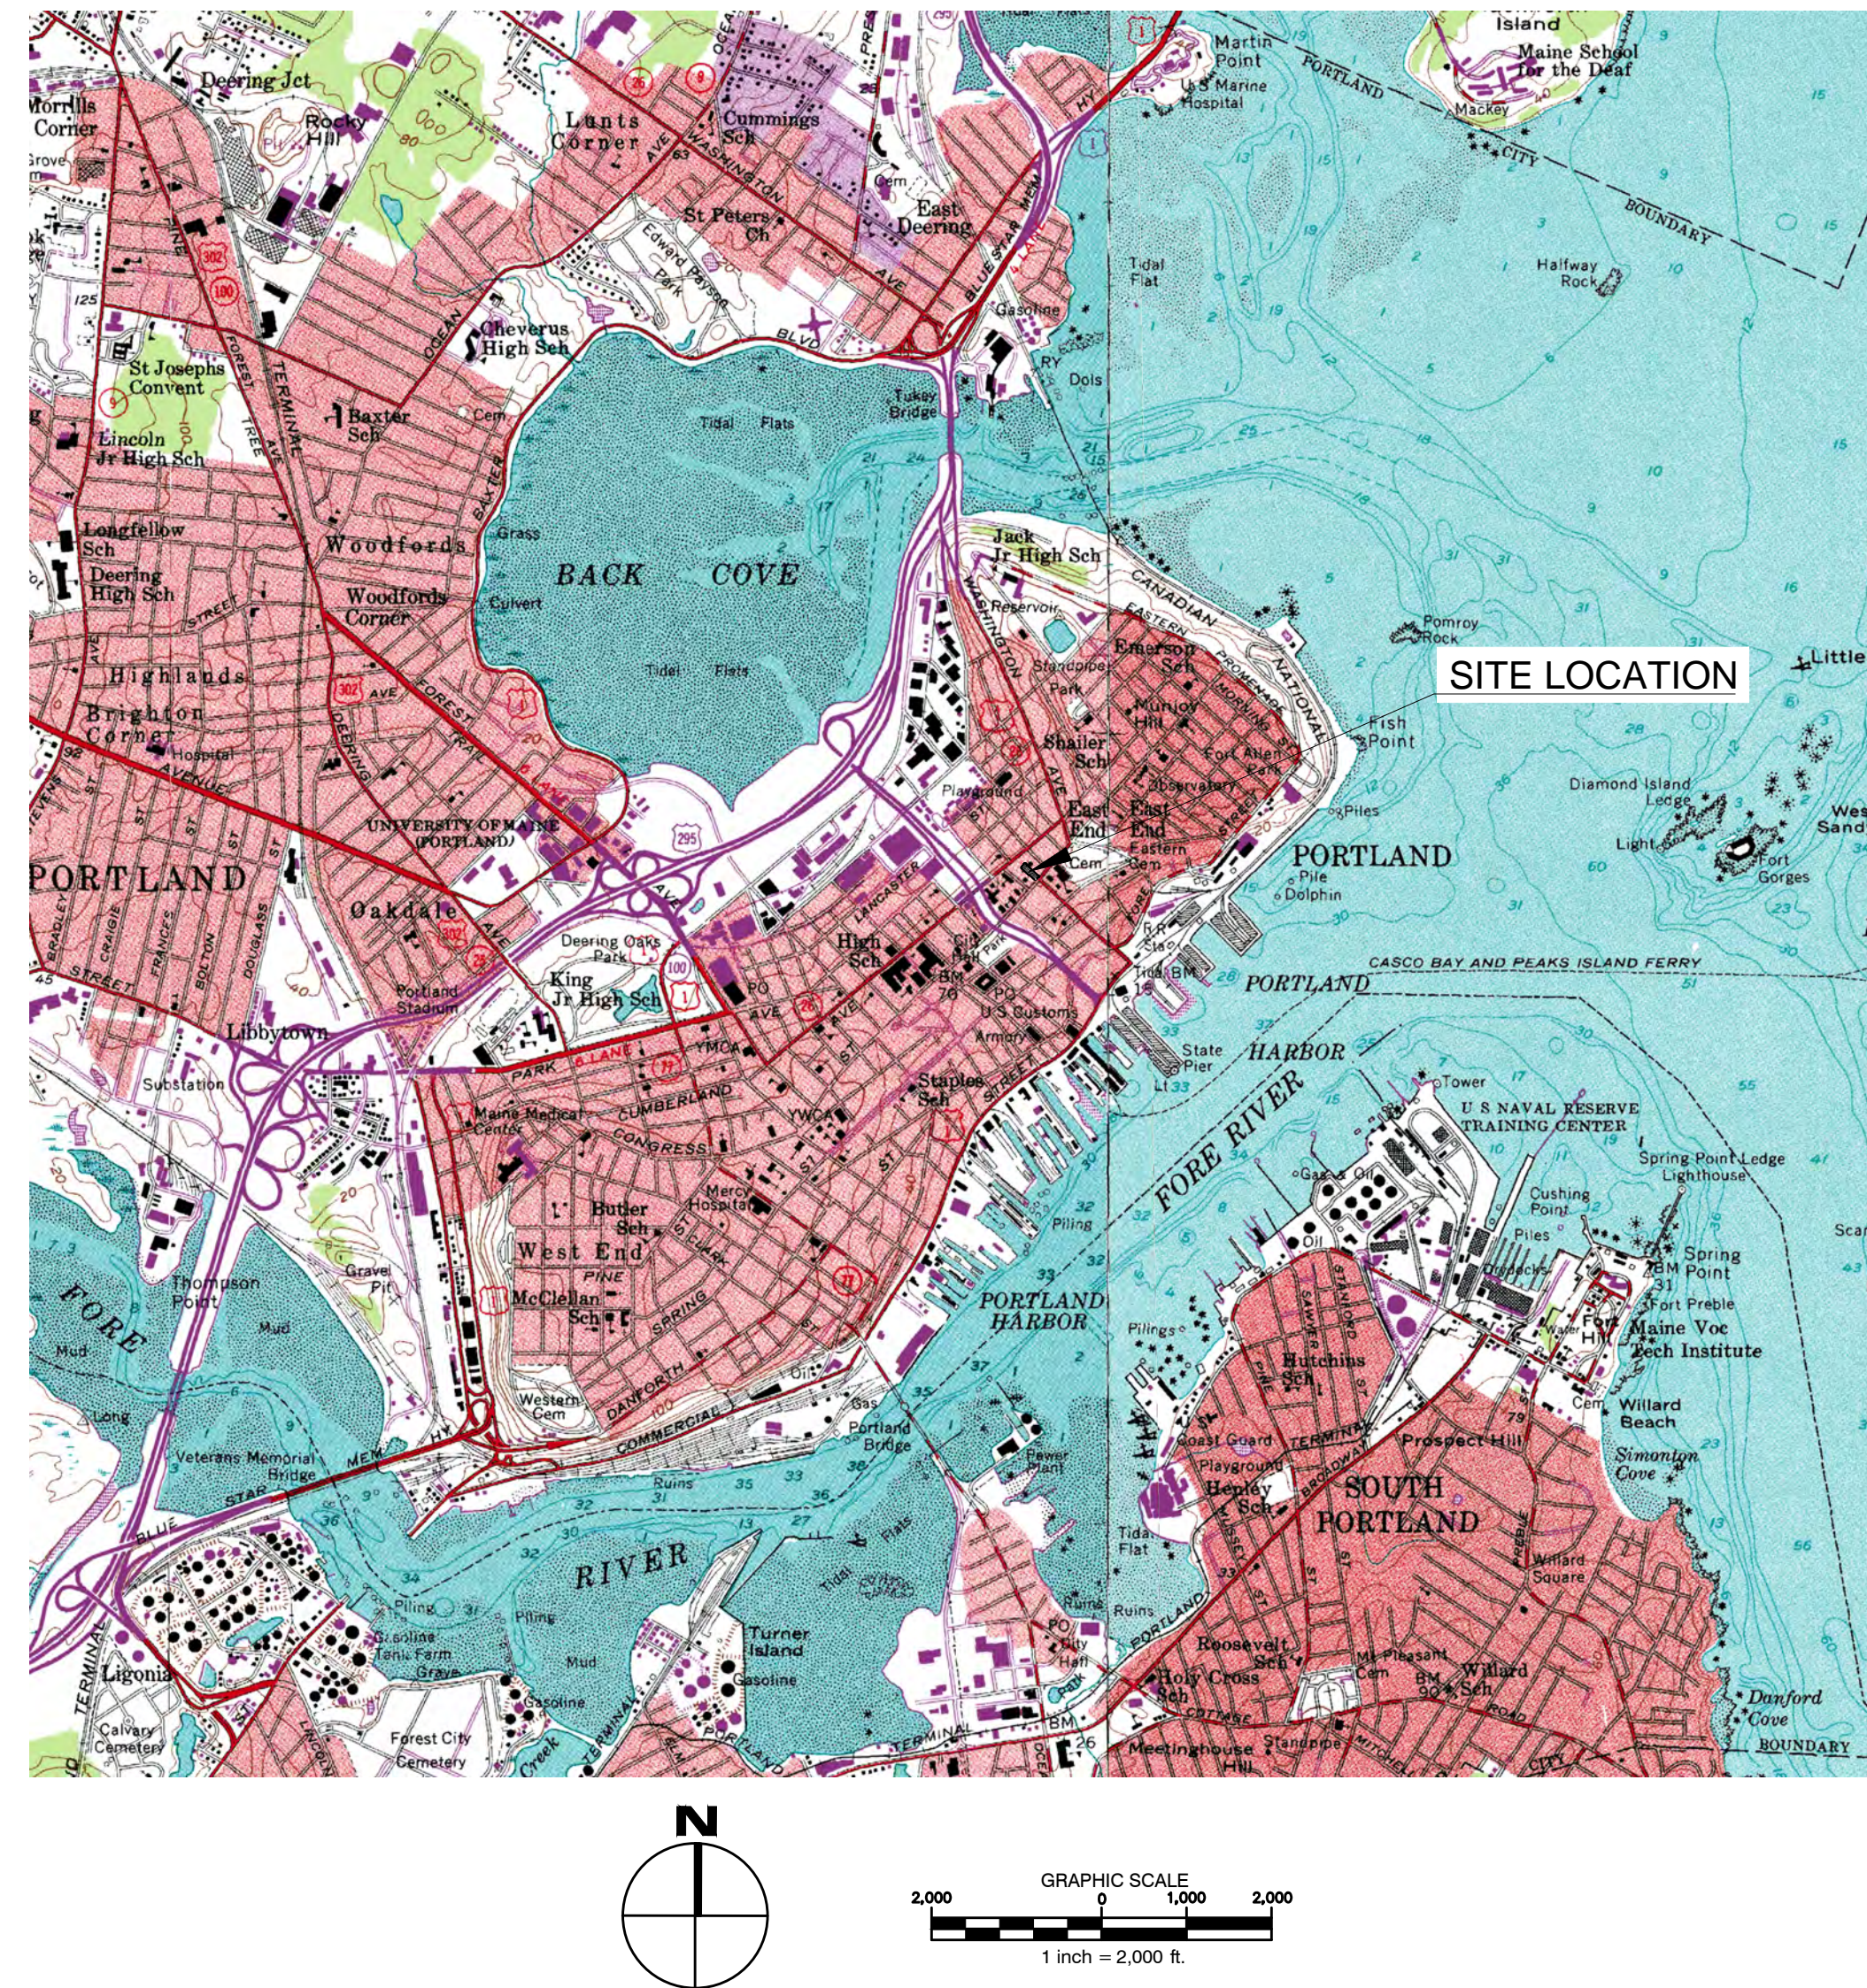

**List of Drawings:**

Sheet No.	Sheet Title
	Cover Sheet
	Existing Conditions & Topographic Survey
	Boundary Survey
C1.0	Existing Conditions and Removals Plan
C2.0	Site Layout, Utility, and Grading Plan
1 of 1	Subdivision Plat
C3.0	Site Details
C3.1	Erosion and Sedimentation Control Notes
A2.1	Elevations