

East End Lofts

273 Congress Street

Portland, Maine

Level III Site Plan Application

Prepared For:
Clean and Simple Living, Inc.
 315 16th Street
 Boulder, CO 80302

Design Consultants:

Civil Engineer
 Walsh Engineering Associates, Inc.
 One Karen Drive, Suite 2A
 Westbrook, Maine 04092
 207-553-9898

Architect
 bild ARCHITECTURE
 PO Box 8235
 Portland, Maine 04104
 207-408-0168

Surveyor
 Nadeau Land Surveys
 918 Brighton Ave
 Portland, ME 04102
 207-878-7870

Utilities:

Sewer
 City of Portland
 Public Services Department
 55 Portland Street
 Portland, Maine 04101
 207-874-8493

Water
 Portland Water District
 225 Douglass Street
 P.O. Box 3553
 Portland, Maine 04102
 207-774-5961 x3199


Electric
 Central Maine Power Co.
 162 Canco Road
 Portland, Maine 04103
 800-750-4000

Telephone
 Fairpoint
 45 Forest Avenue
 Portland, Maine 04101
 800-240-5019

Cable
 Time Warner Cable
 118 Johnson Road
 Portland, Maine 04101
 800-892-2253

Natural Gas
 Unitil
 1075 Forest Avenue
 Portland, Maine 04103-3586
 207-541-2543

Vicinity Map:

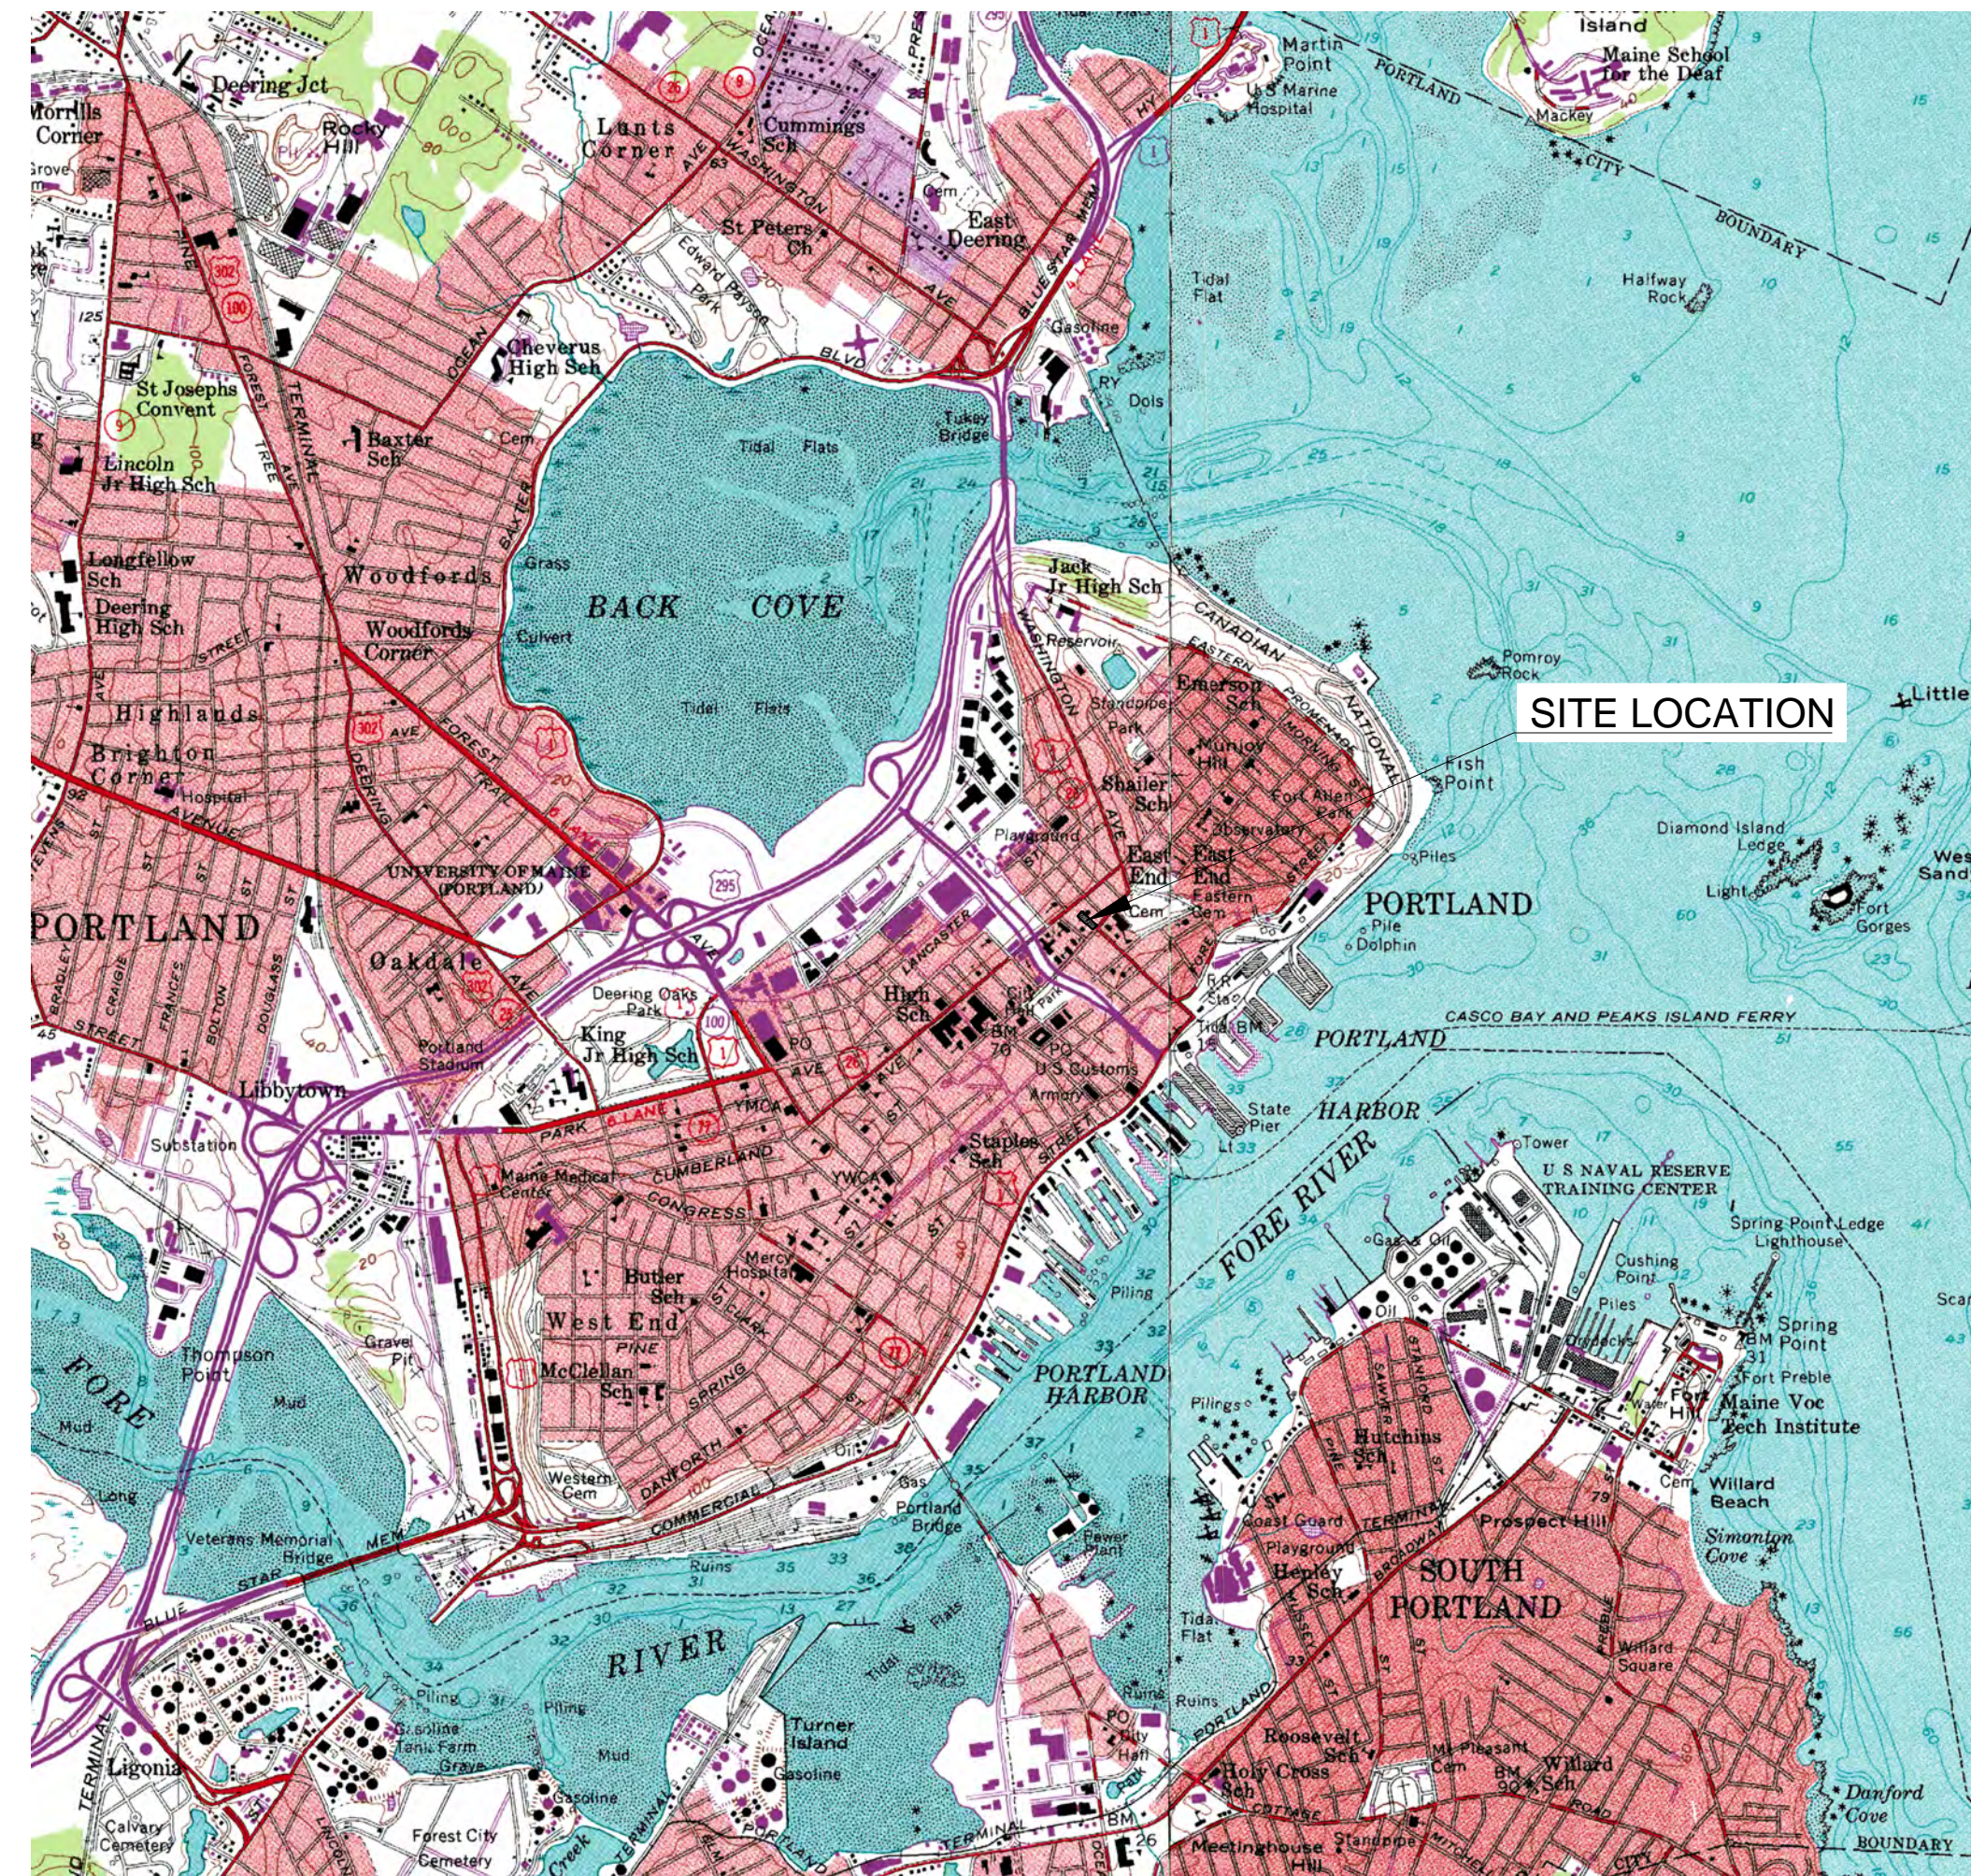

List of Drawings:

Sheet No.	Sheet Title
	Cover Sheet
	Existing Conditions & Topographic Survey
	Boundary Survey
C1.0	Existing Conditions and Removals Plan
C2.0	Site Layout, Utility, and Grading Plan
1 of 1	Subdivision Plat
C3.0	Details (Sheet 1 of 2)
C3.1	Details (Sheet 2 of 2)
T1.0	Turning Simulation Plan
1 of 1	Photometric Plan
A1.1	Floor Plans
A1.2	Roof Plan
A2.1	Elevations

Permits:

Type	Jurisdiction	Status
Level III Site Plan	City of Portland Planning Department	Submitted November 3, 2015 Revised Plans Submitted January 7, 2015

Record Owner

East End Lofts, LLC
 (Subsidiary of Clean and Simple Living, Inc.)
 315 16th Street
 Boulder, CO 80302

Parcel ID

Map 21
 Block E
 Lot 18