

**C VS ARCHITECTS**  
ARCHITECTURE | INTERIOR DESIGN  
264 US ROUTE ONE, SUITE 100-A  
SCARBOROUGH, MAINE 04074  
207.774.4441  
WWW.CVSARCH.COM

**OWNER**  
58 BOYD STREET, LP  
14 BAXTER BLVD  
PORTLAND, MAINE 04101


**PROJECT**  
58 BOYD STREET  
APARTMENTS  
58 BOYD STREET  
PORTLAND, MAINE 04101

**DRAWING**  
EXTERIOR STAIR AND  
RAILING DETAILS  
CWS PROJECT NUMBER: 15.021


REVISIONS	DATE	DESCRIPTION
1	11/21/2018	
2	11/21/2018	
3	11/21/2018	
4	11/21/2018	
5	11/21/2018	

**DATE OF APPROVAL** November 28, 2017  
**PLANNER** Matthew Groom  
SCALE: AS NOTED  
DATE: 11/01/2018


**PROJECT NO.** 2017-217

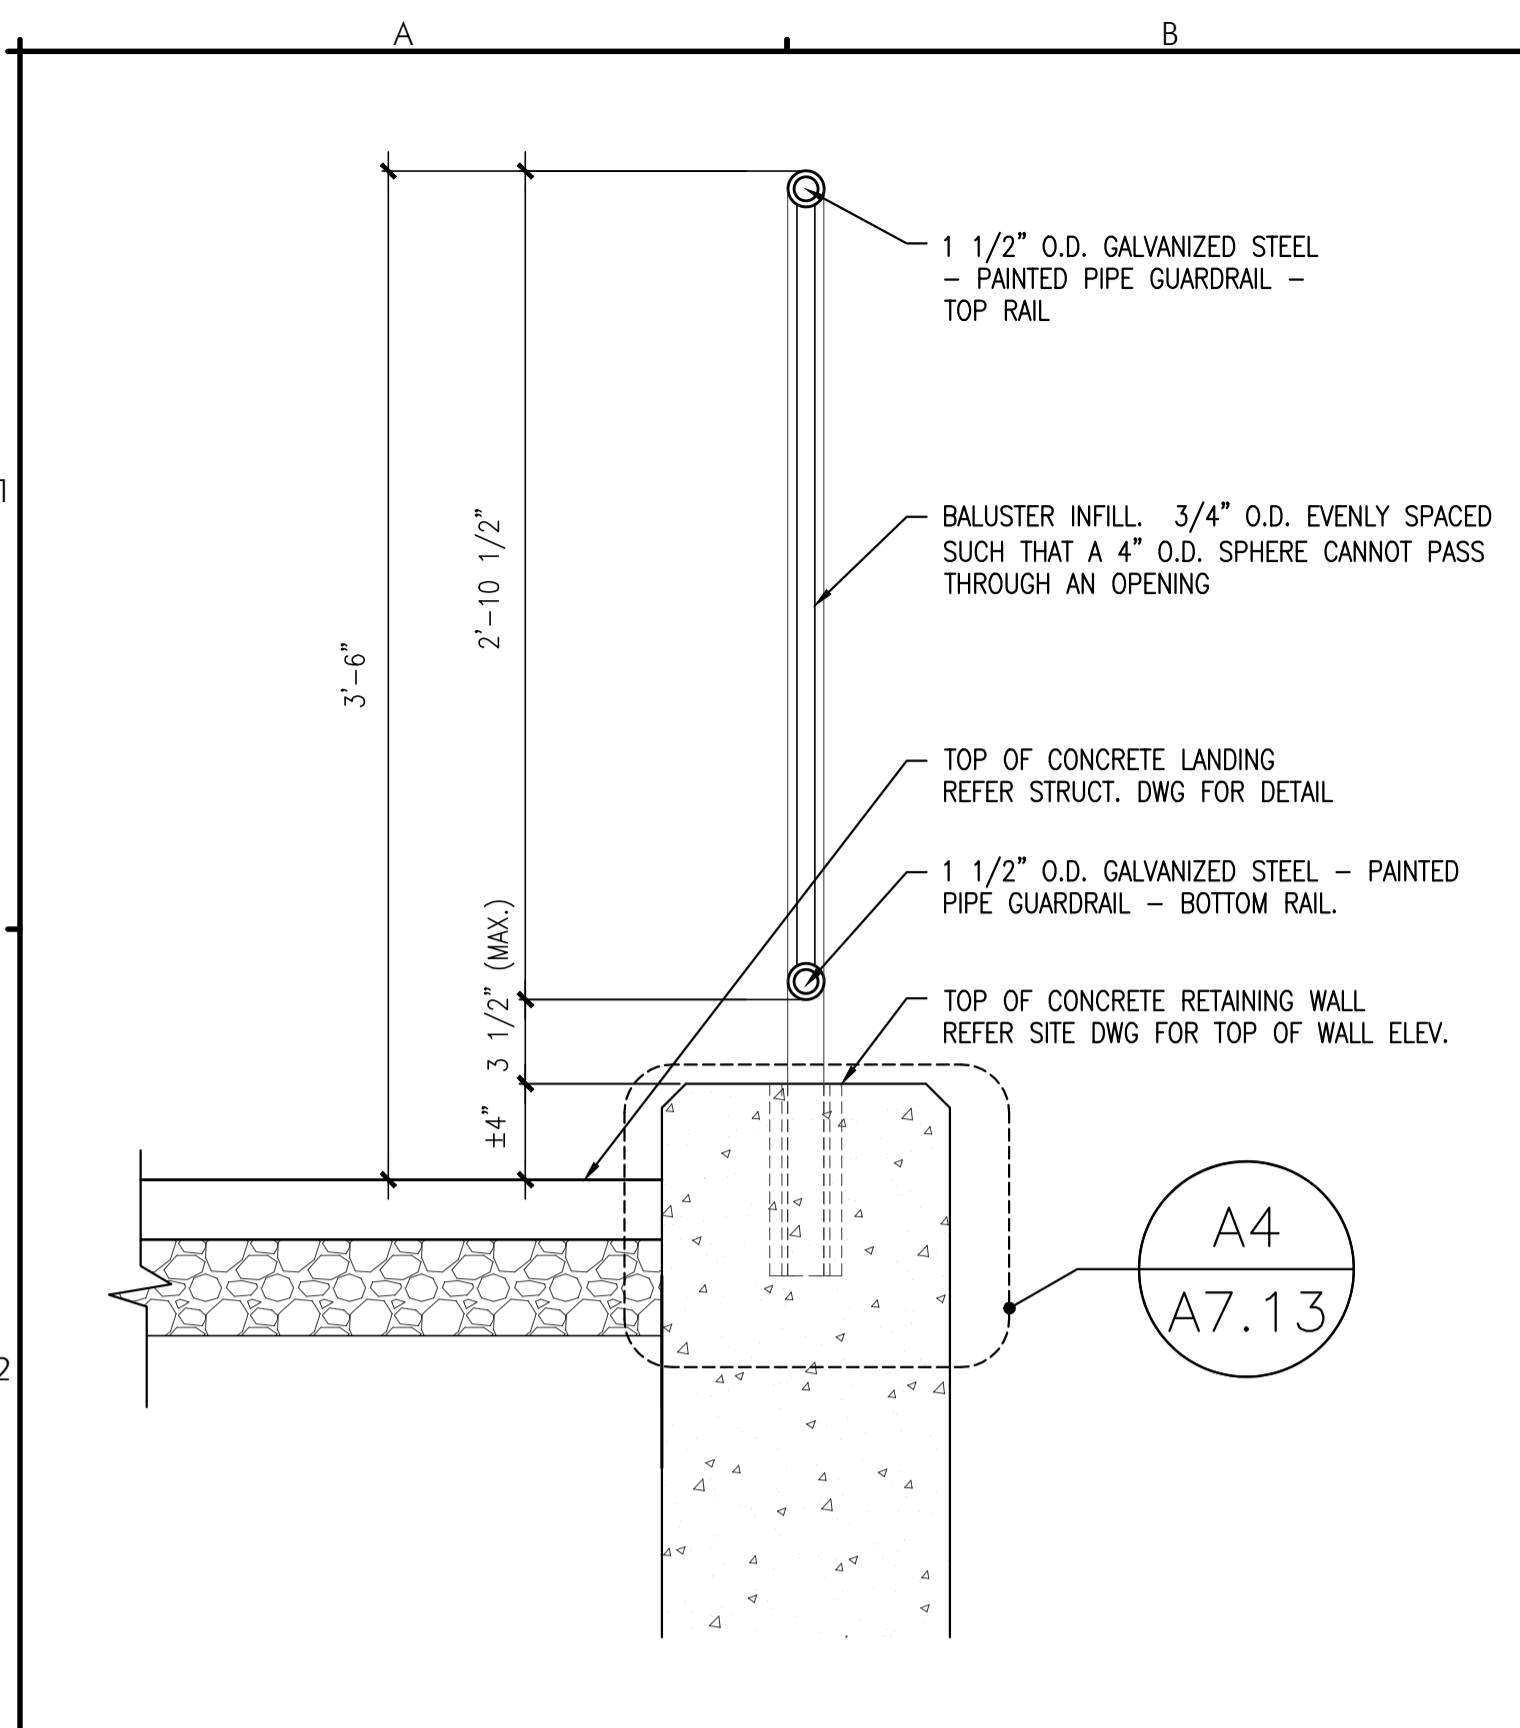


**A2 HANDRAIL DETAIL**  
REFERENCED FROM: A7.13 SCALE: 1 1/2" = 1'-0"

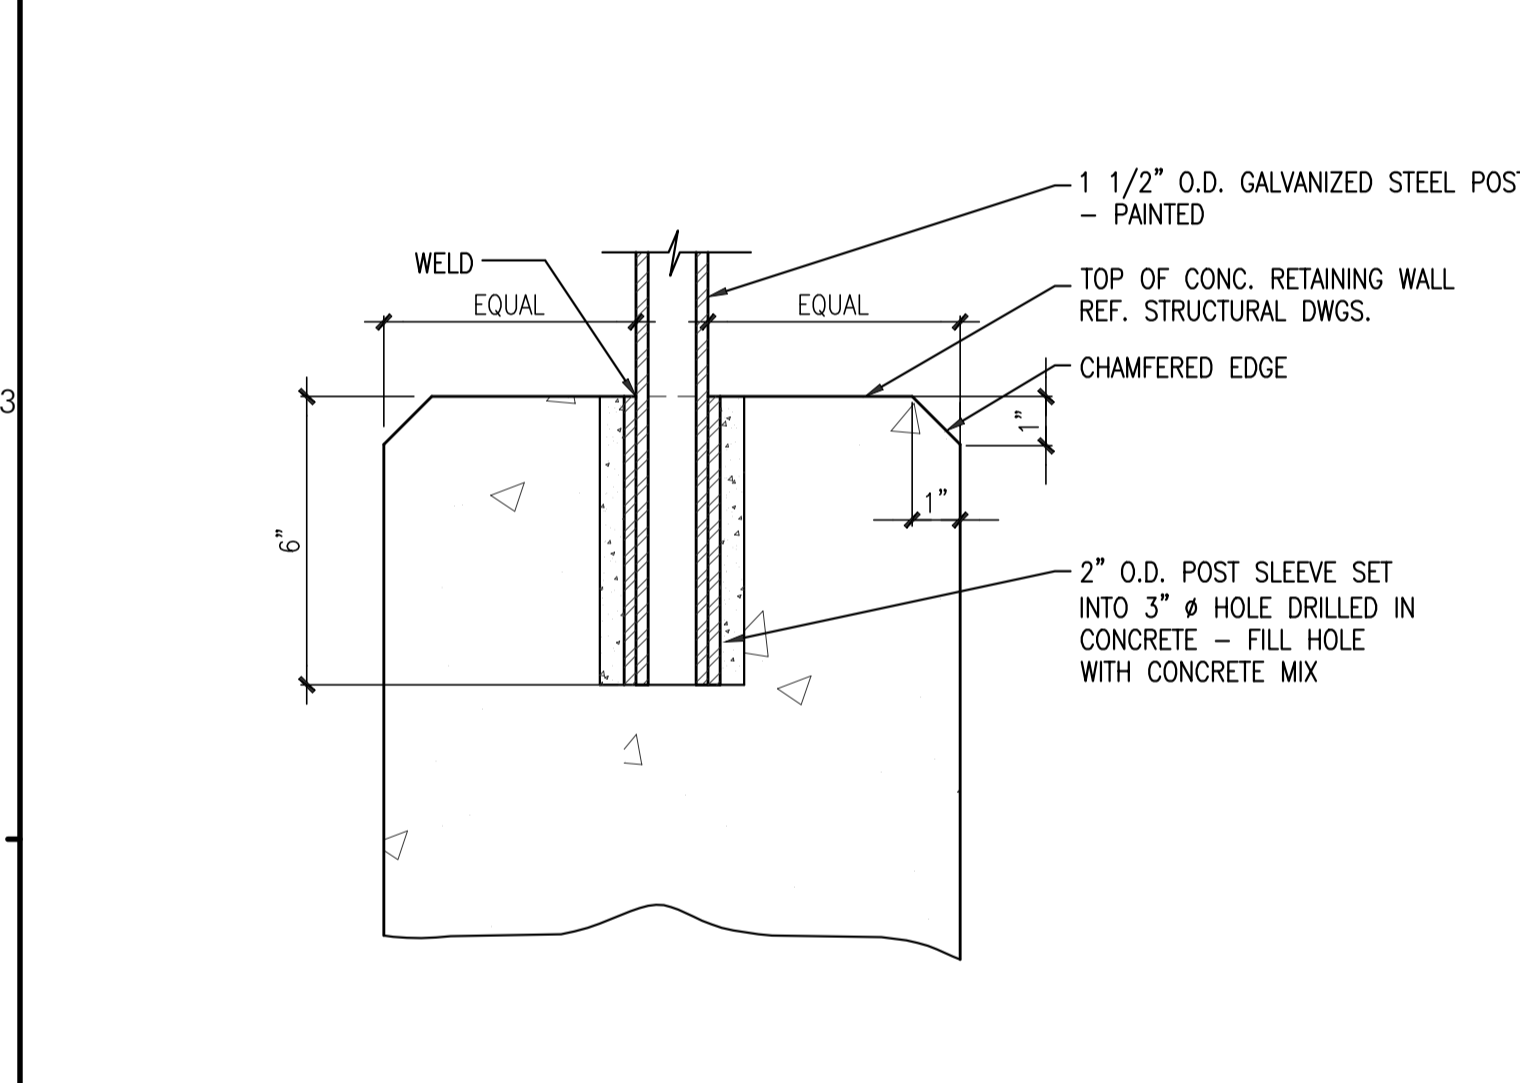


**A4 HANDRAIL CONCRETE CONNECTION**  
REFERENCED FROM: A7.13 SCALE: 3" = 1'-0"

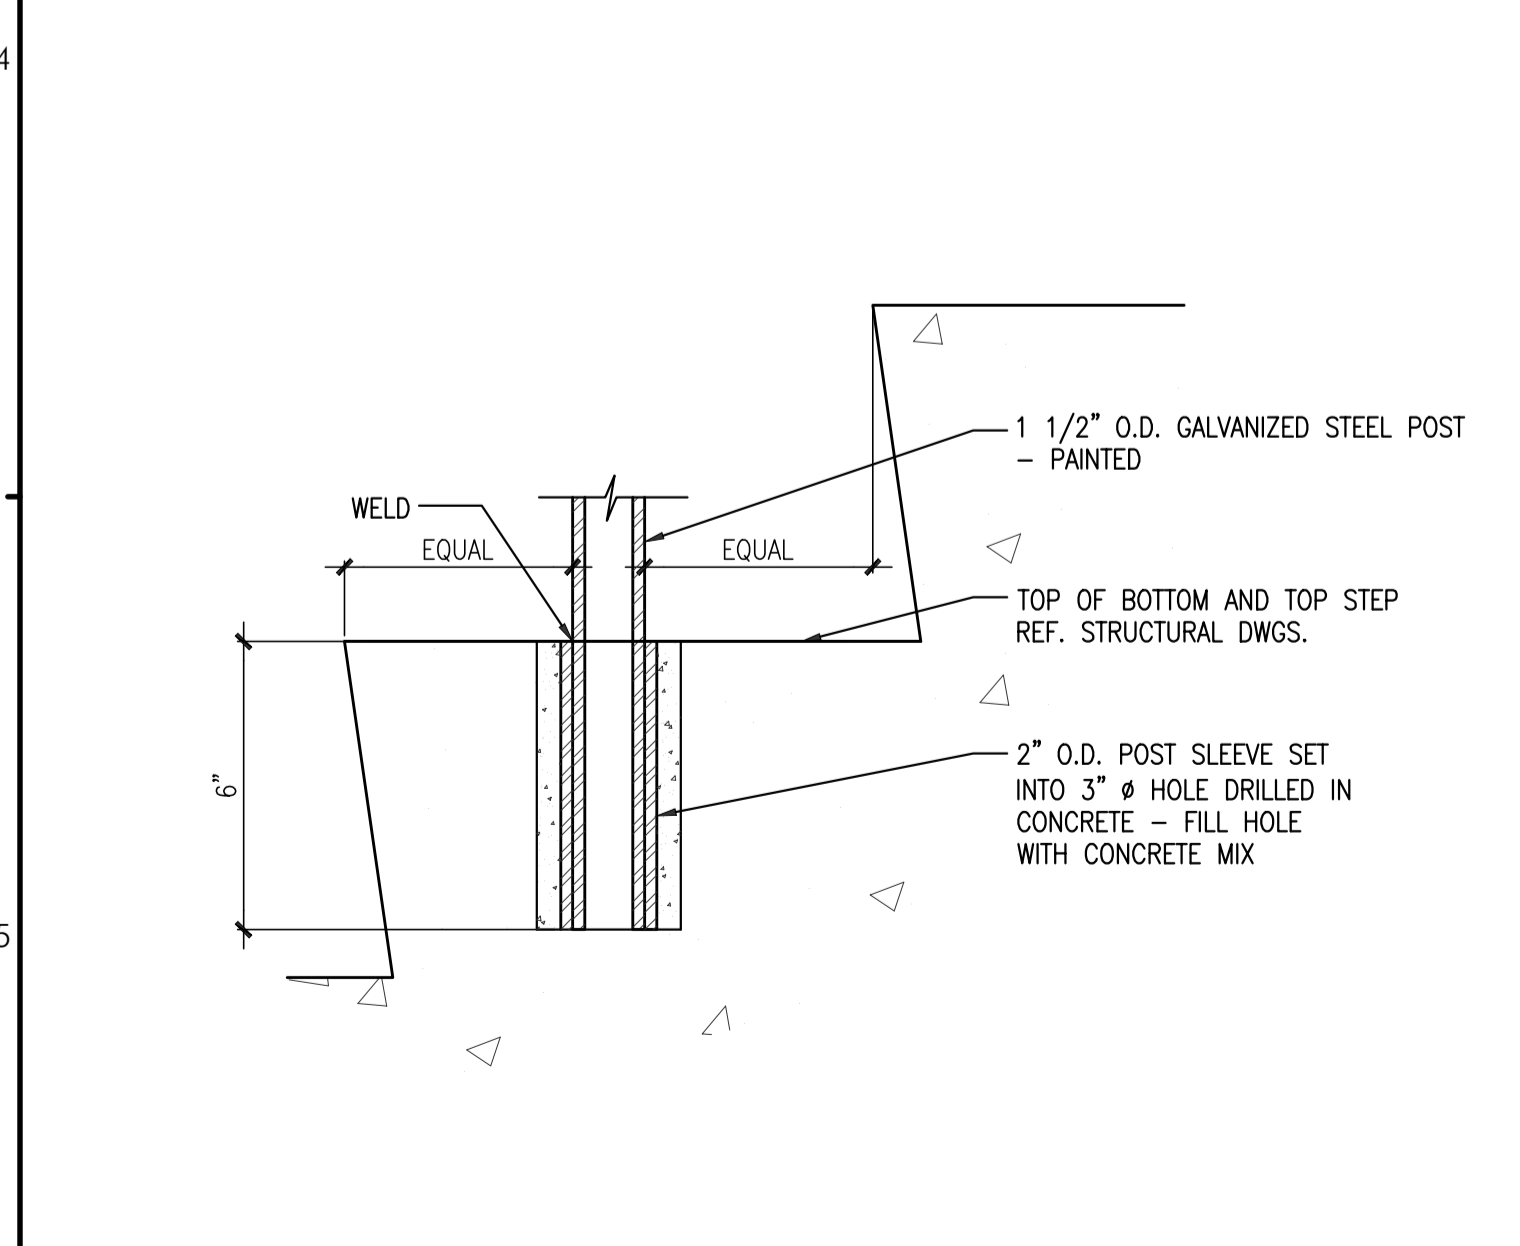


**A5 HANDRAIL CONCRETE CONNECTION**  
REFERENCED FROM: A7.13 SCALE: 3" = 1'-0"

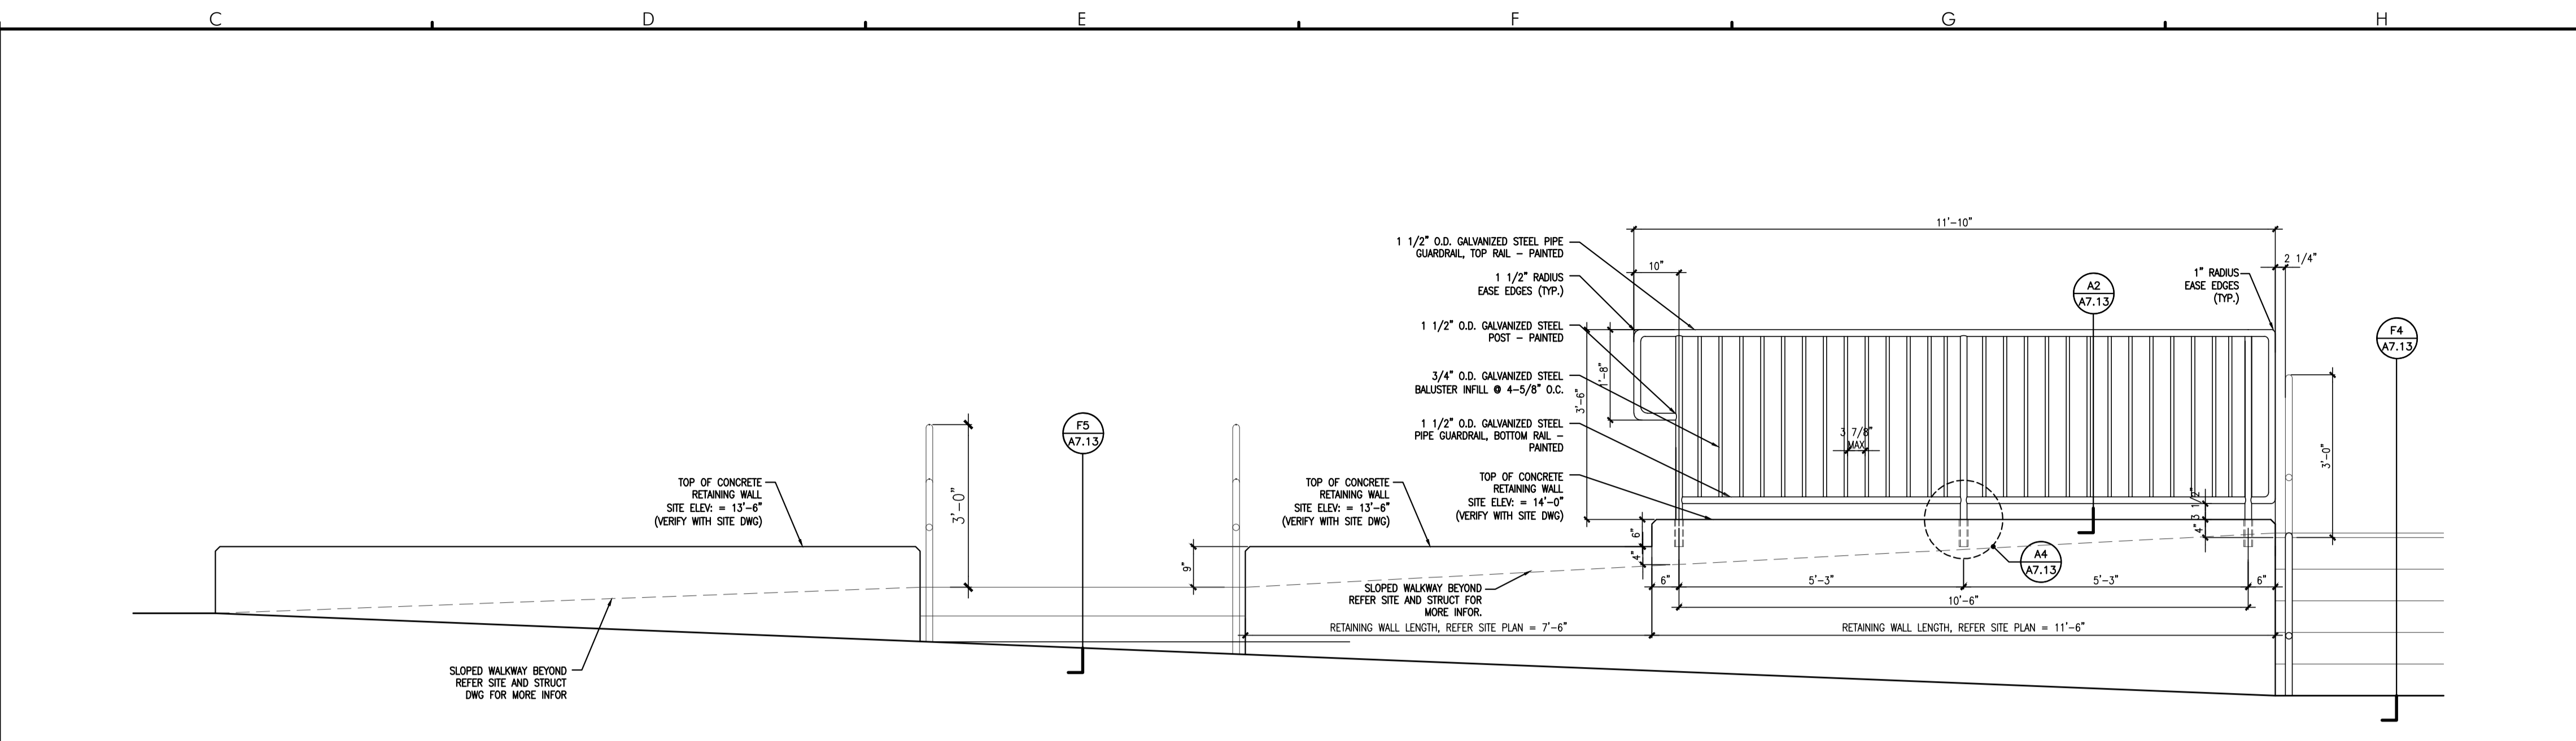


**C2 RETAINING WALL WITH GUARDRAIL FRONT ELEVATION**  
REFERENCED FROM: SCALE: 1/2" = 1'-0"

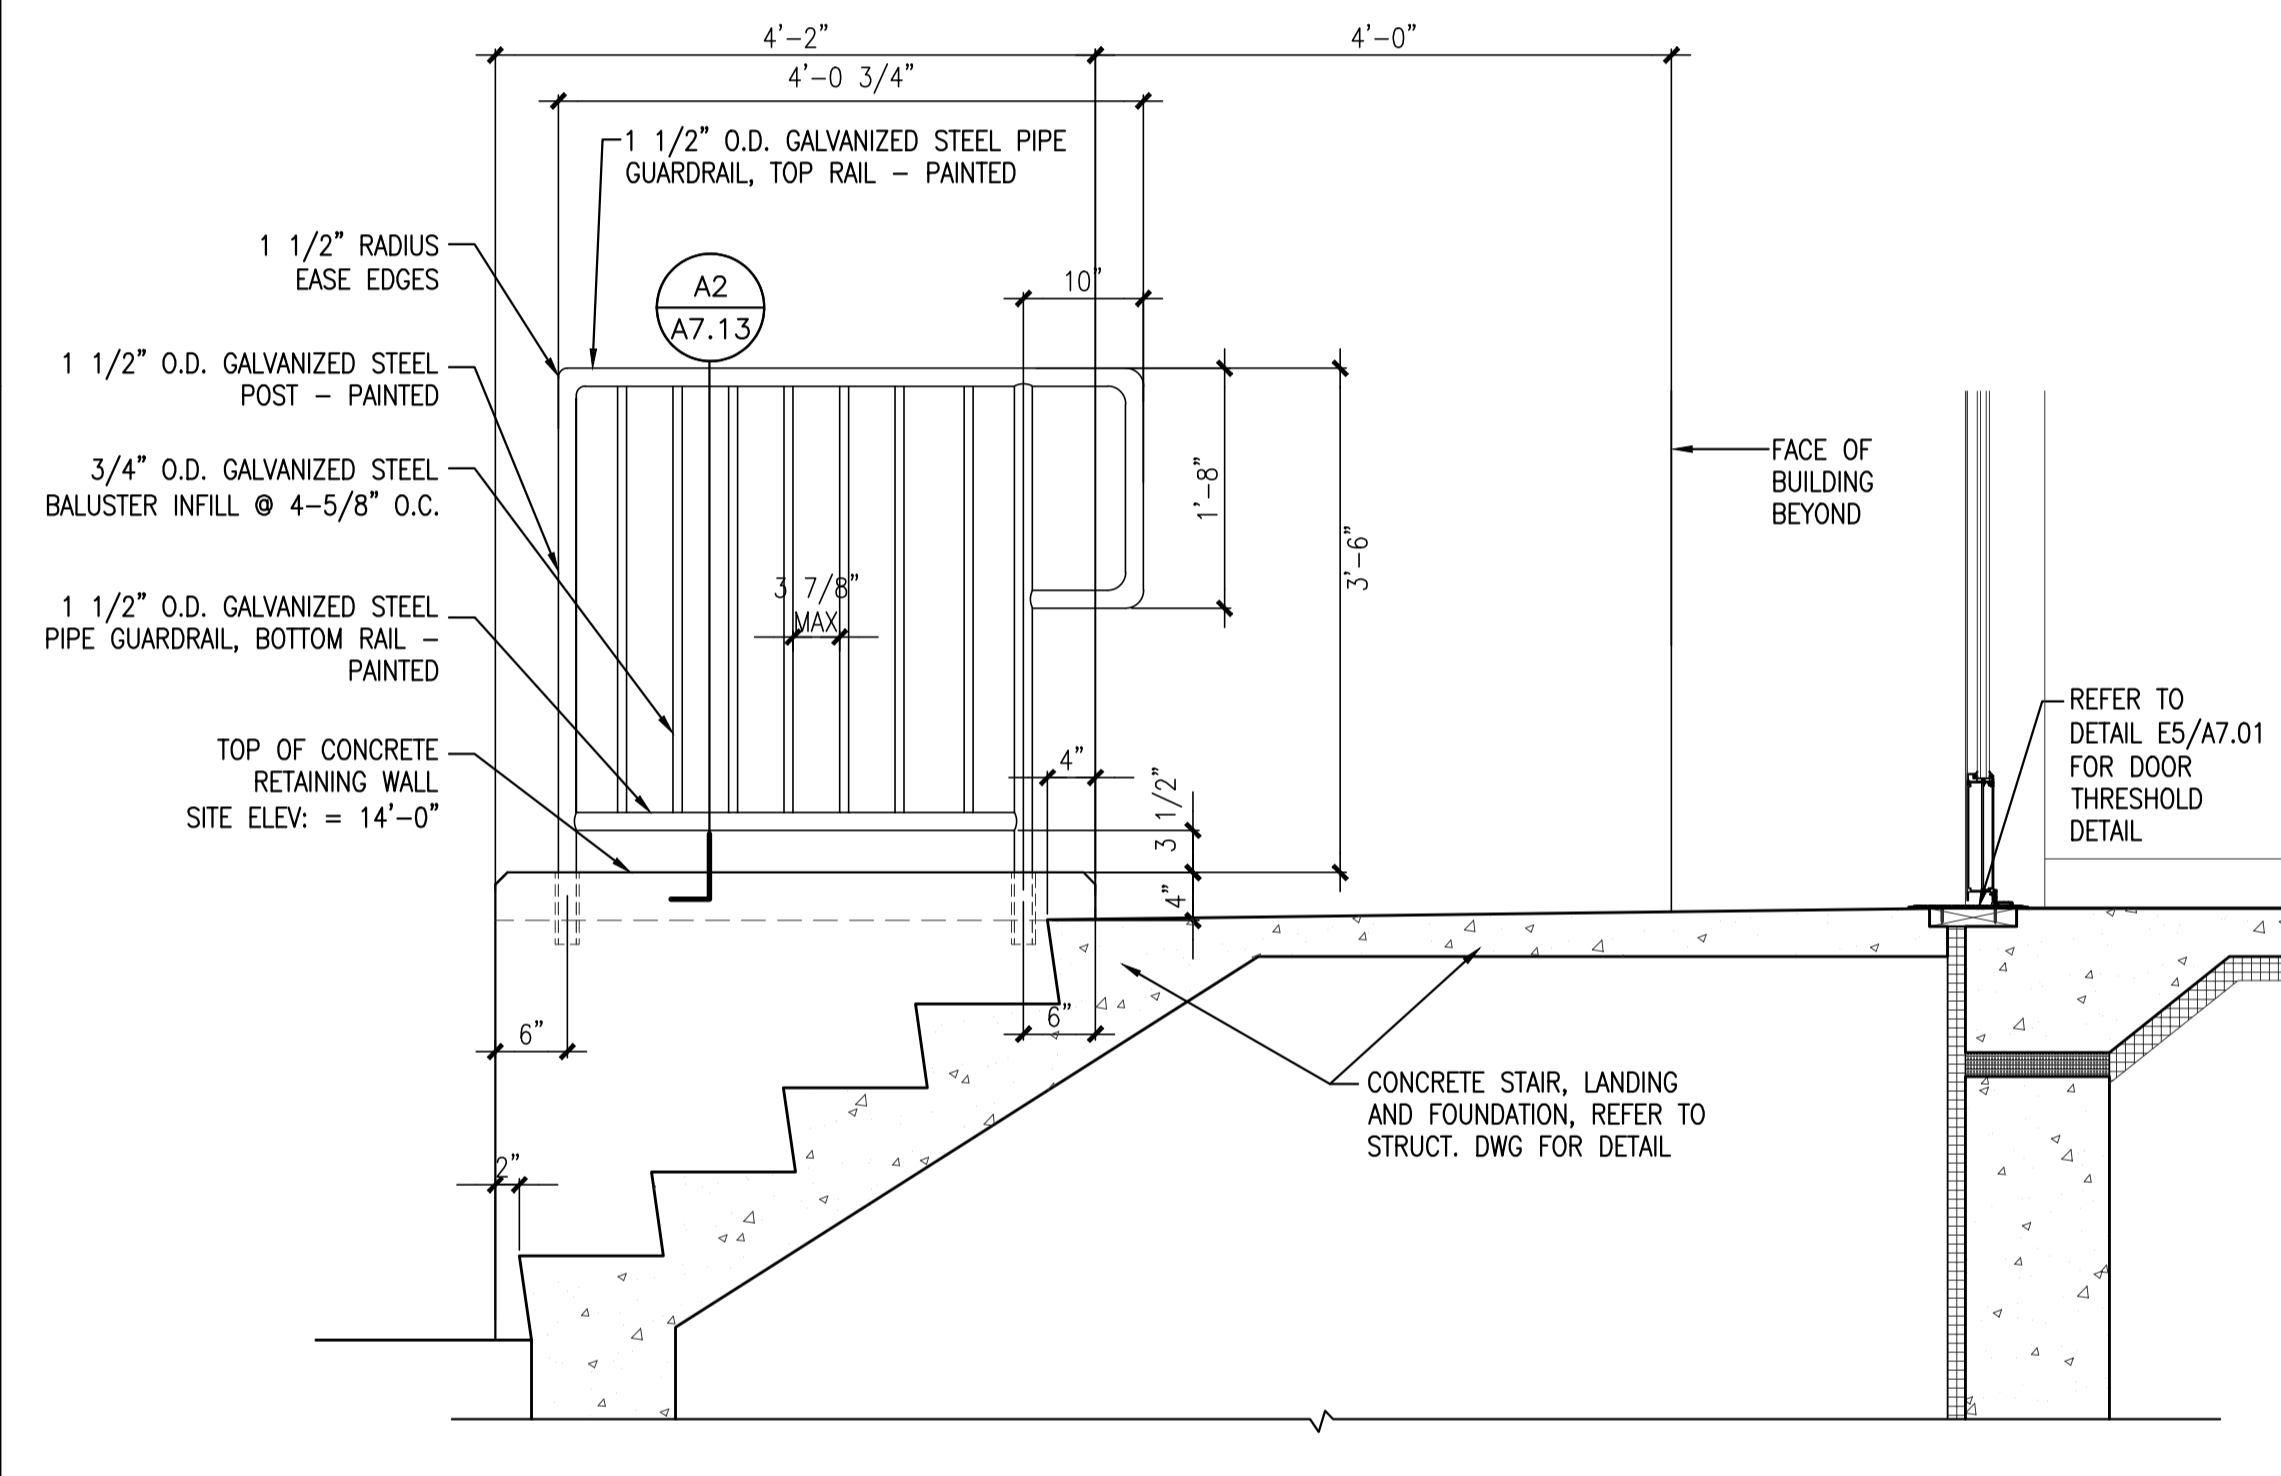


**C4 STAIR SECTION WITH HANDRAIL**  
REFERENCED FROM: SCALE: 3/4" = 1'-0"

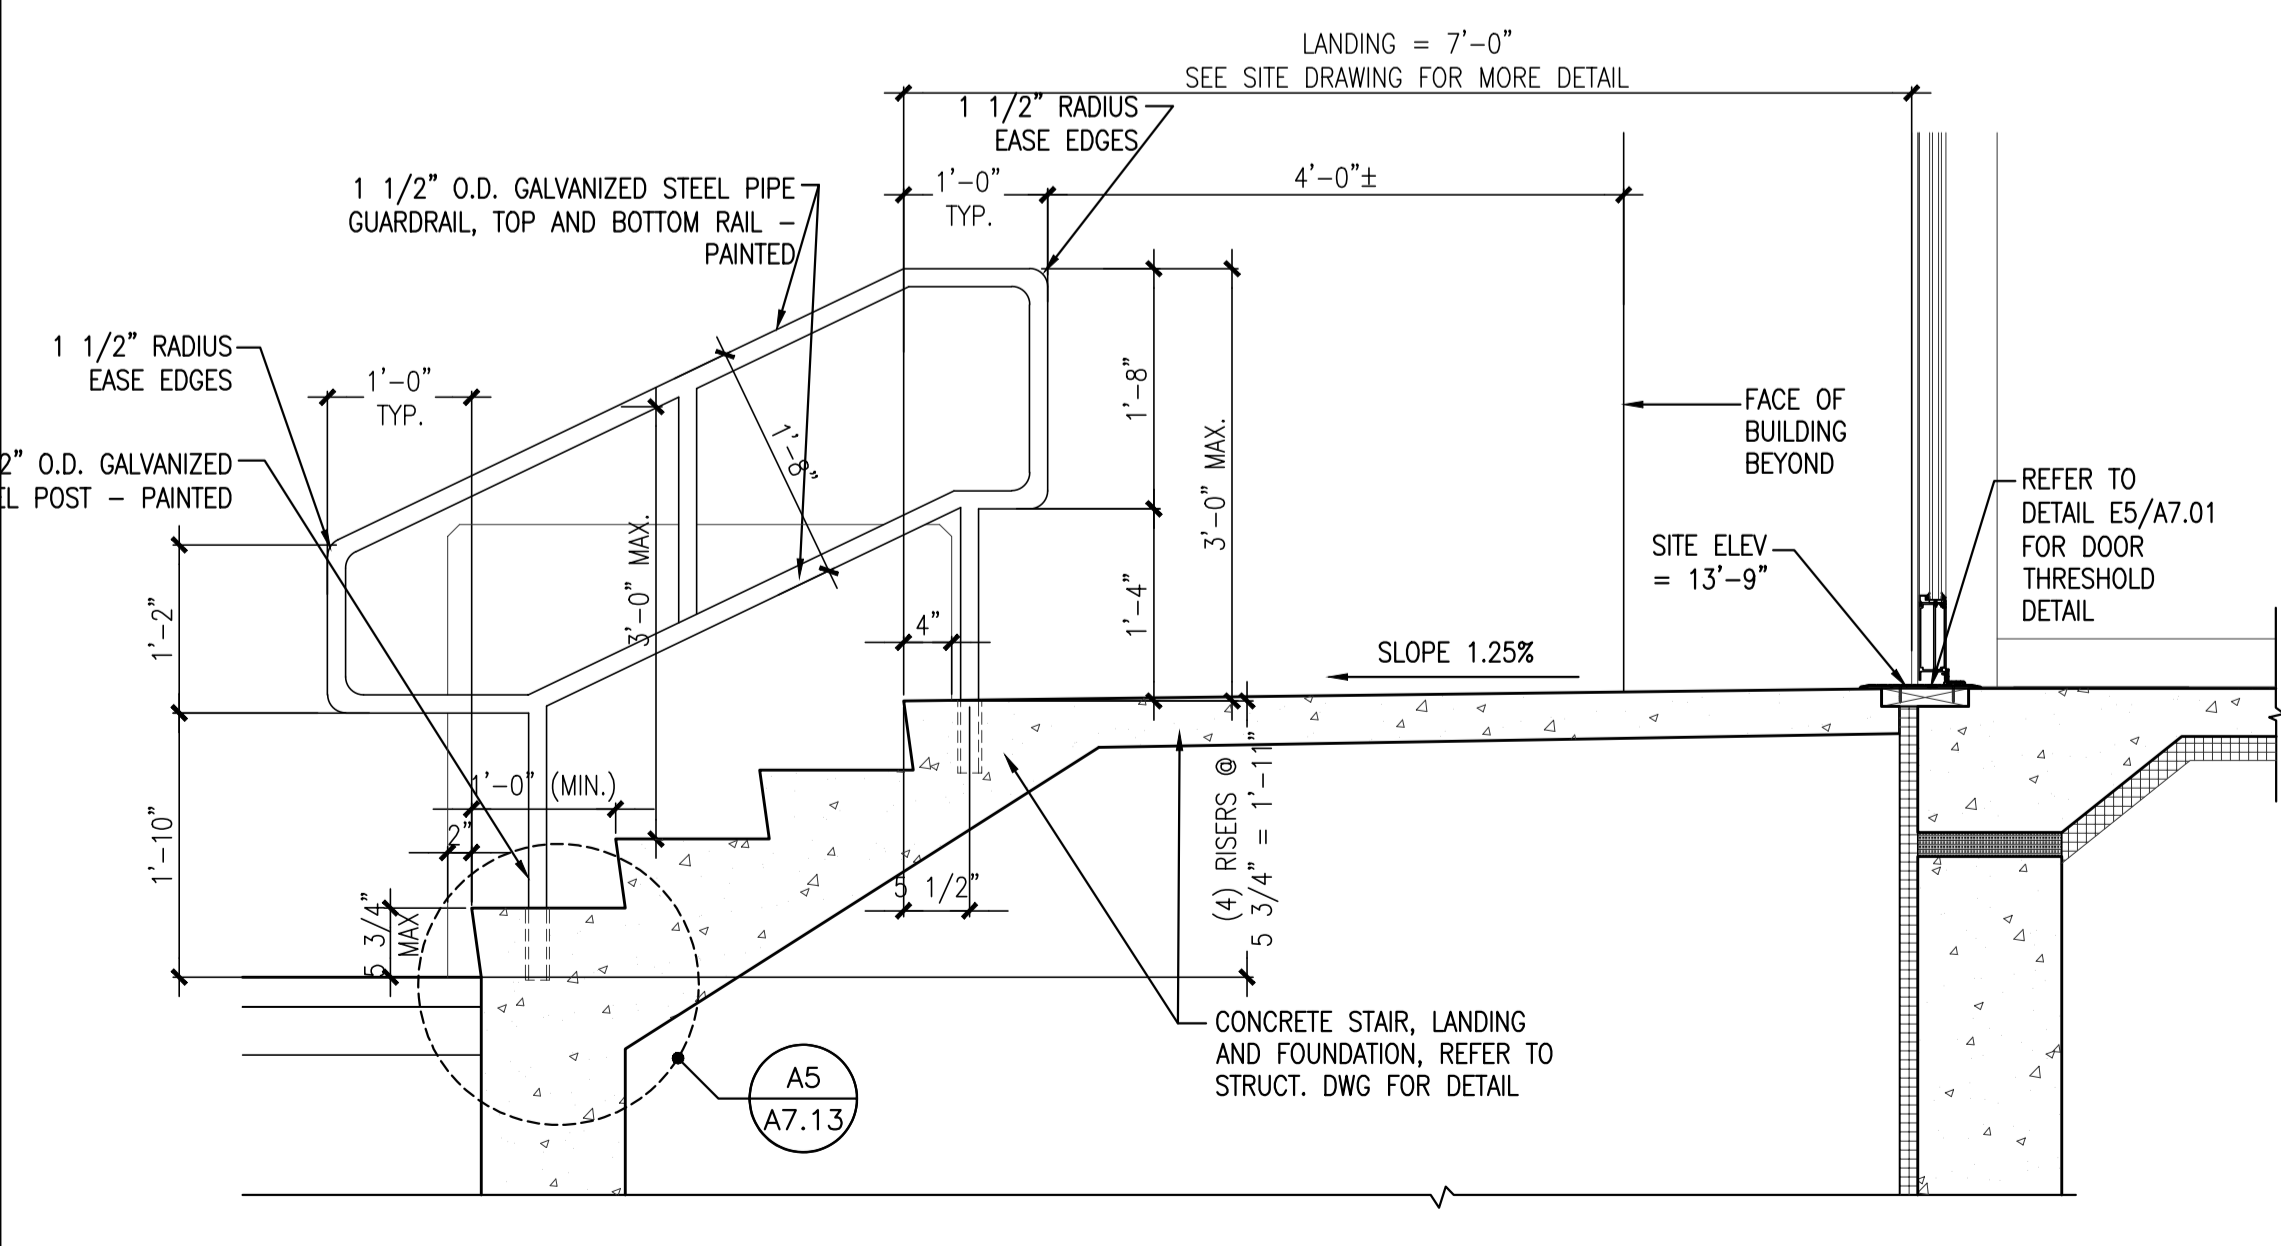

**C5 STAIR SECTION WITH HANDRAIL**  
REFERENCED FROM: SCALE: 3/4" = 1'-0"

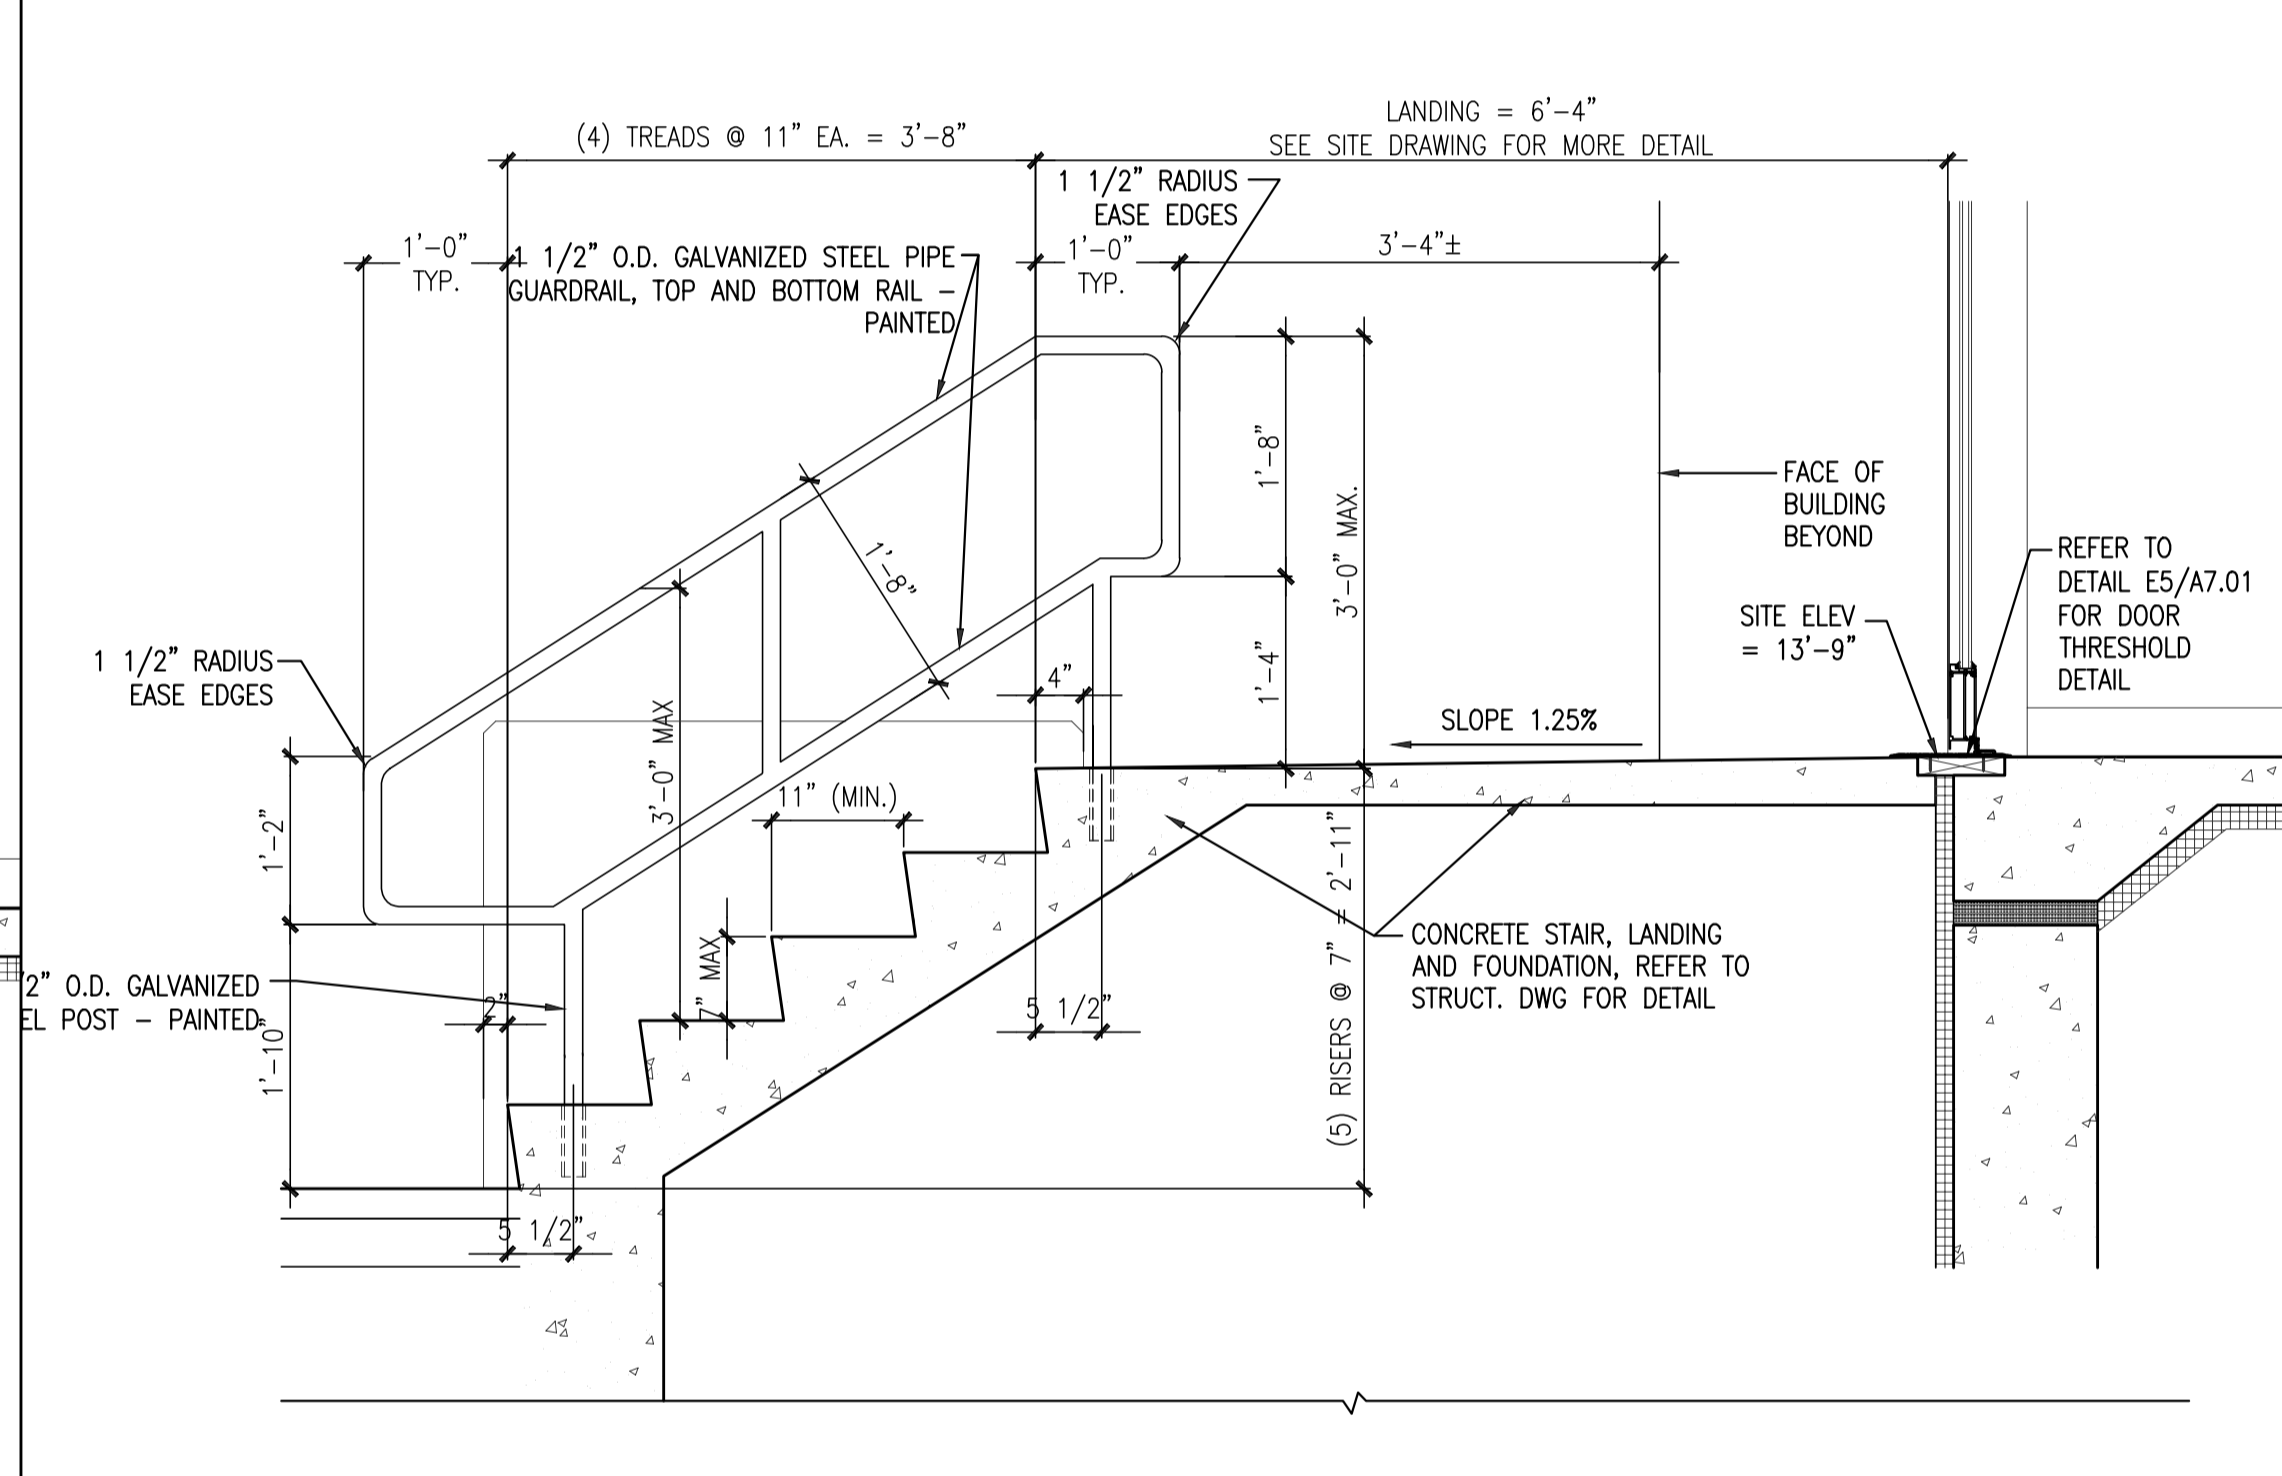

**F4 STAIR SECTION WITH HANDRAIL**  
REFERENCED FROM: SCALE: 3/4" = 1'-0"

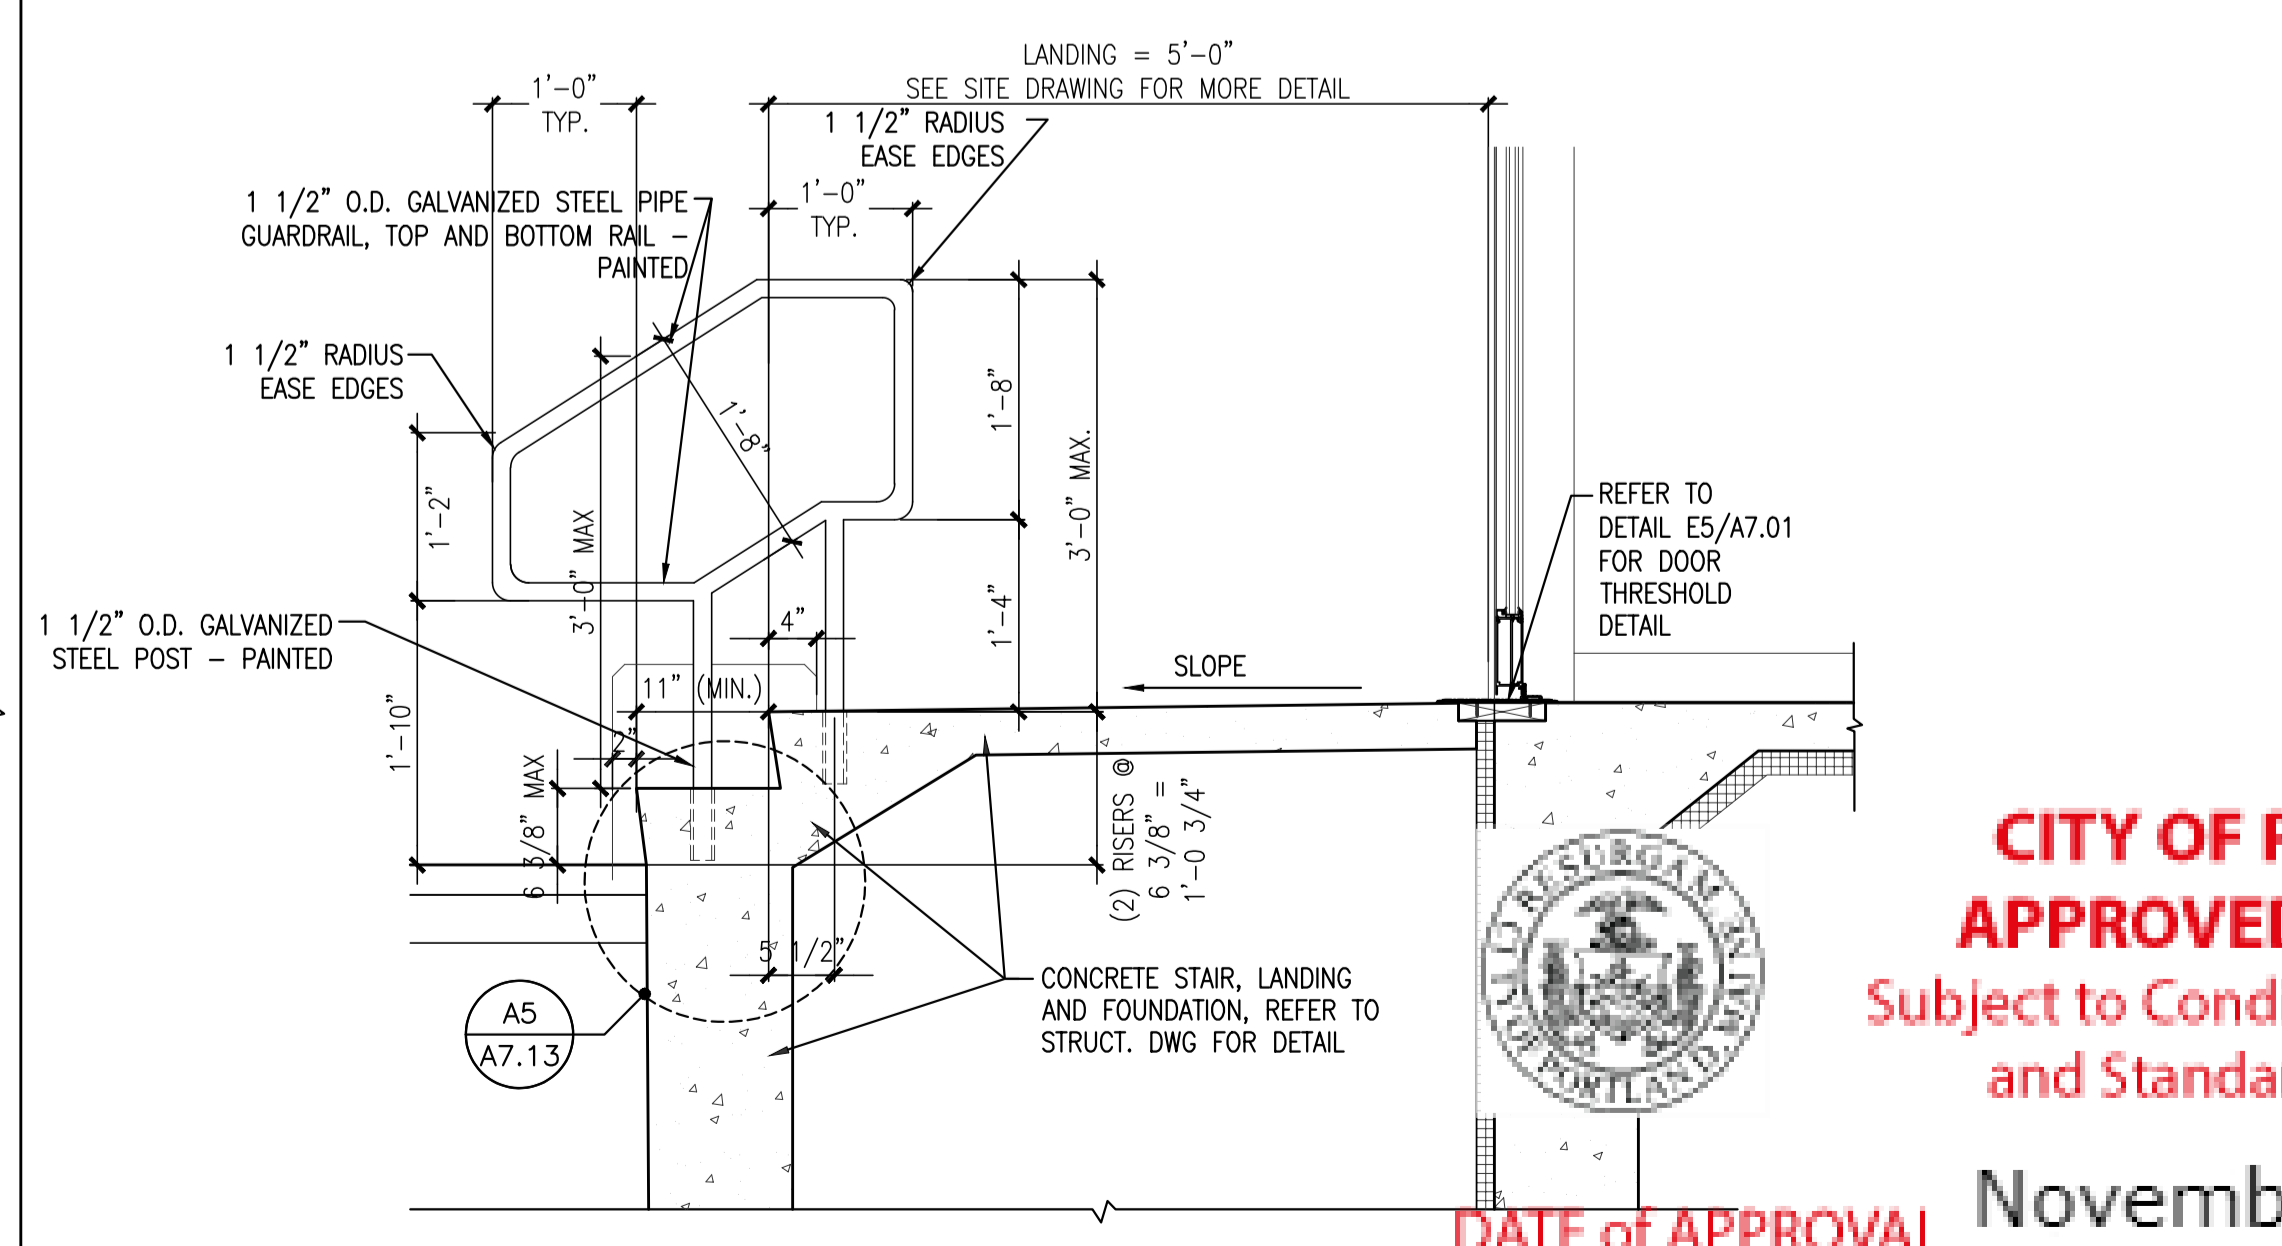

**F5 STAIR SECTION WITH HANDRAIL**  
REFERENCED FROM: SCALE: 3/4" = 1'-0"

