




1 CONCRETE WALL @ RAIN GARDEN  
SCALE: 1"=1'-0"

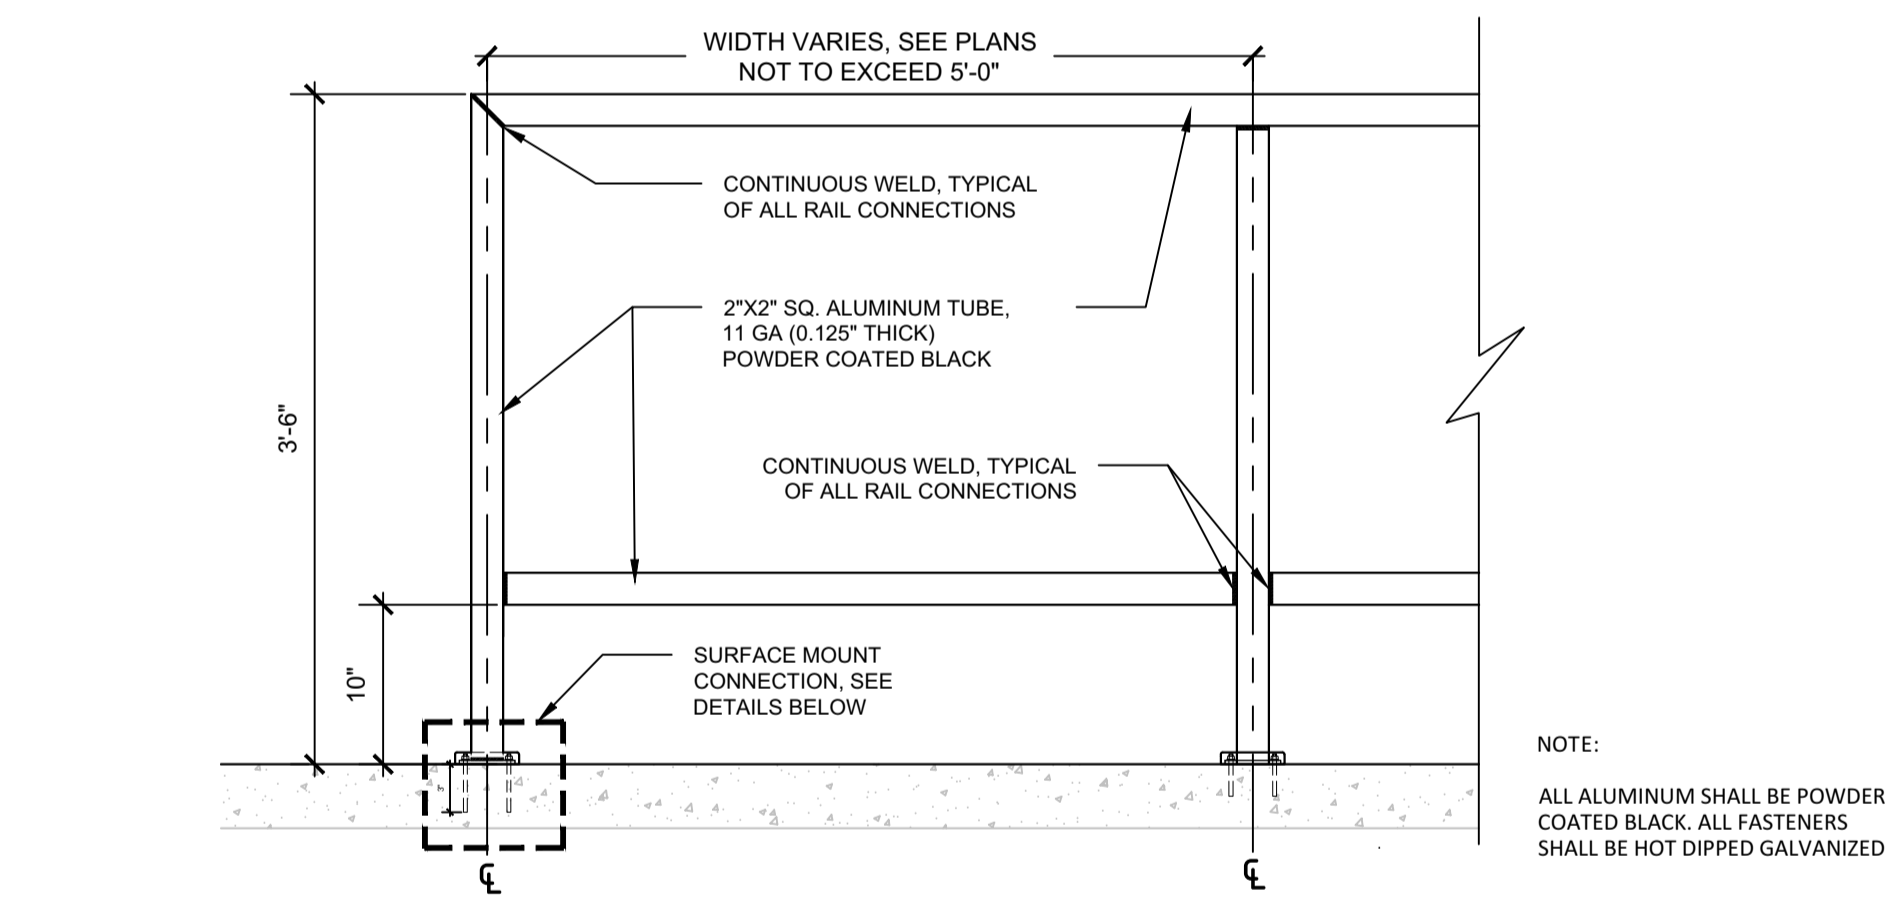


2 GUARD RAIL @ RAIN GARDEN  
SCALE: 1"=1'-0"

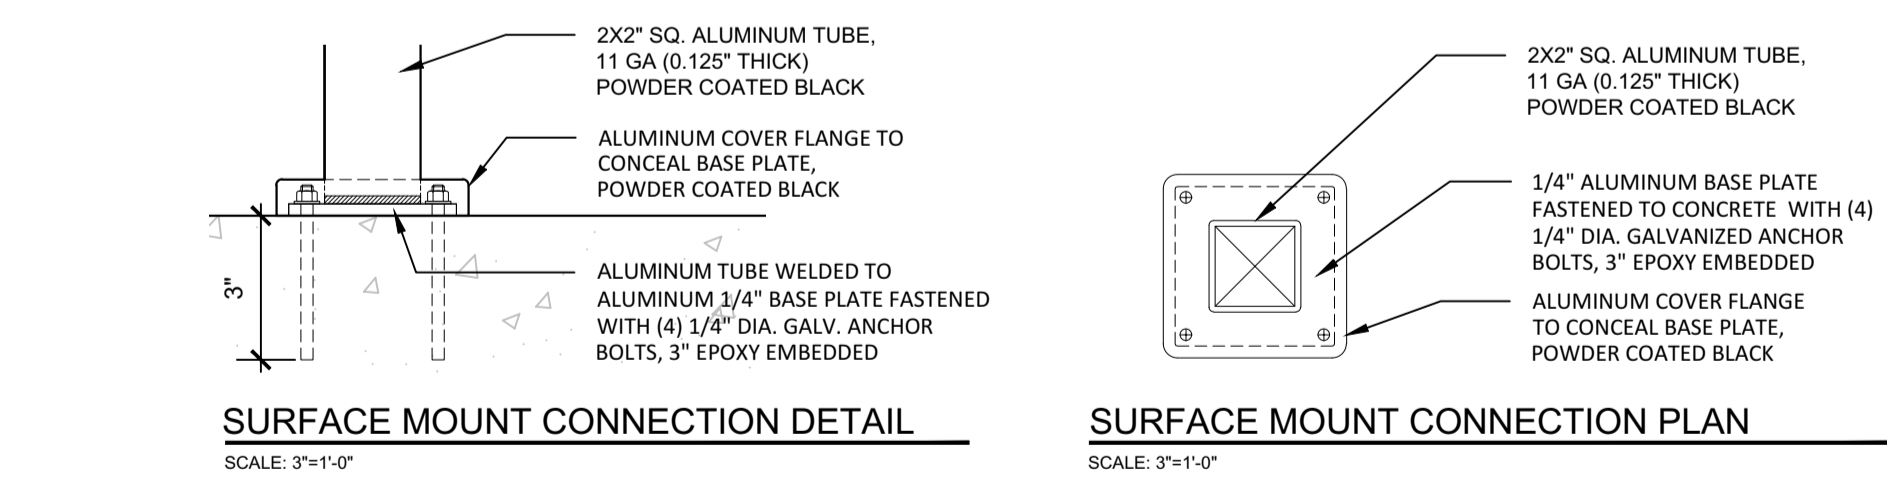

2 GUARD RAIL @ RAIN GARDEN  
SCALE: 1"=1'-0"

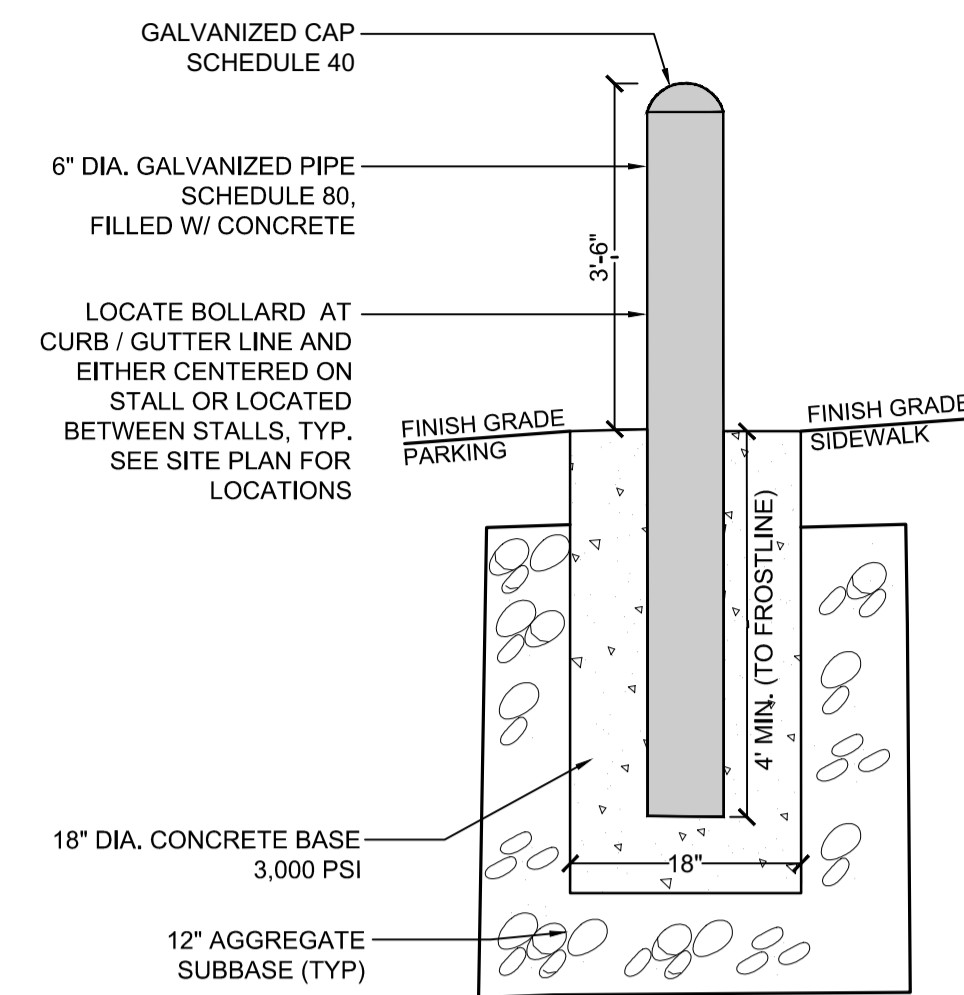

3 BOLLARD  
SCALE: NTS

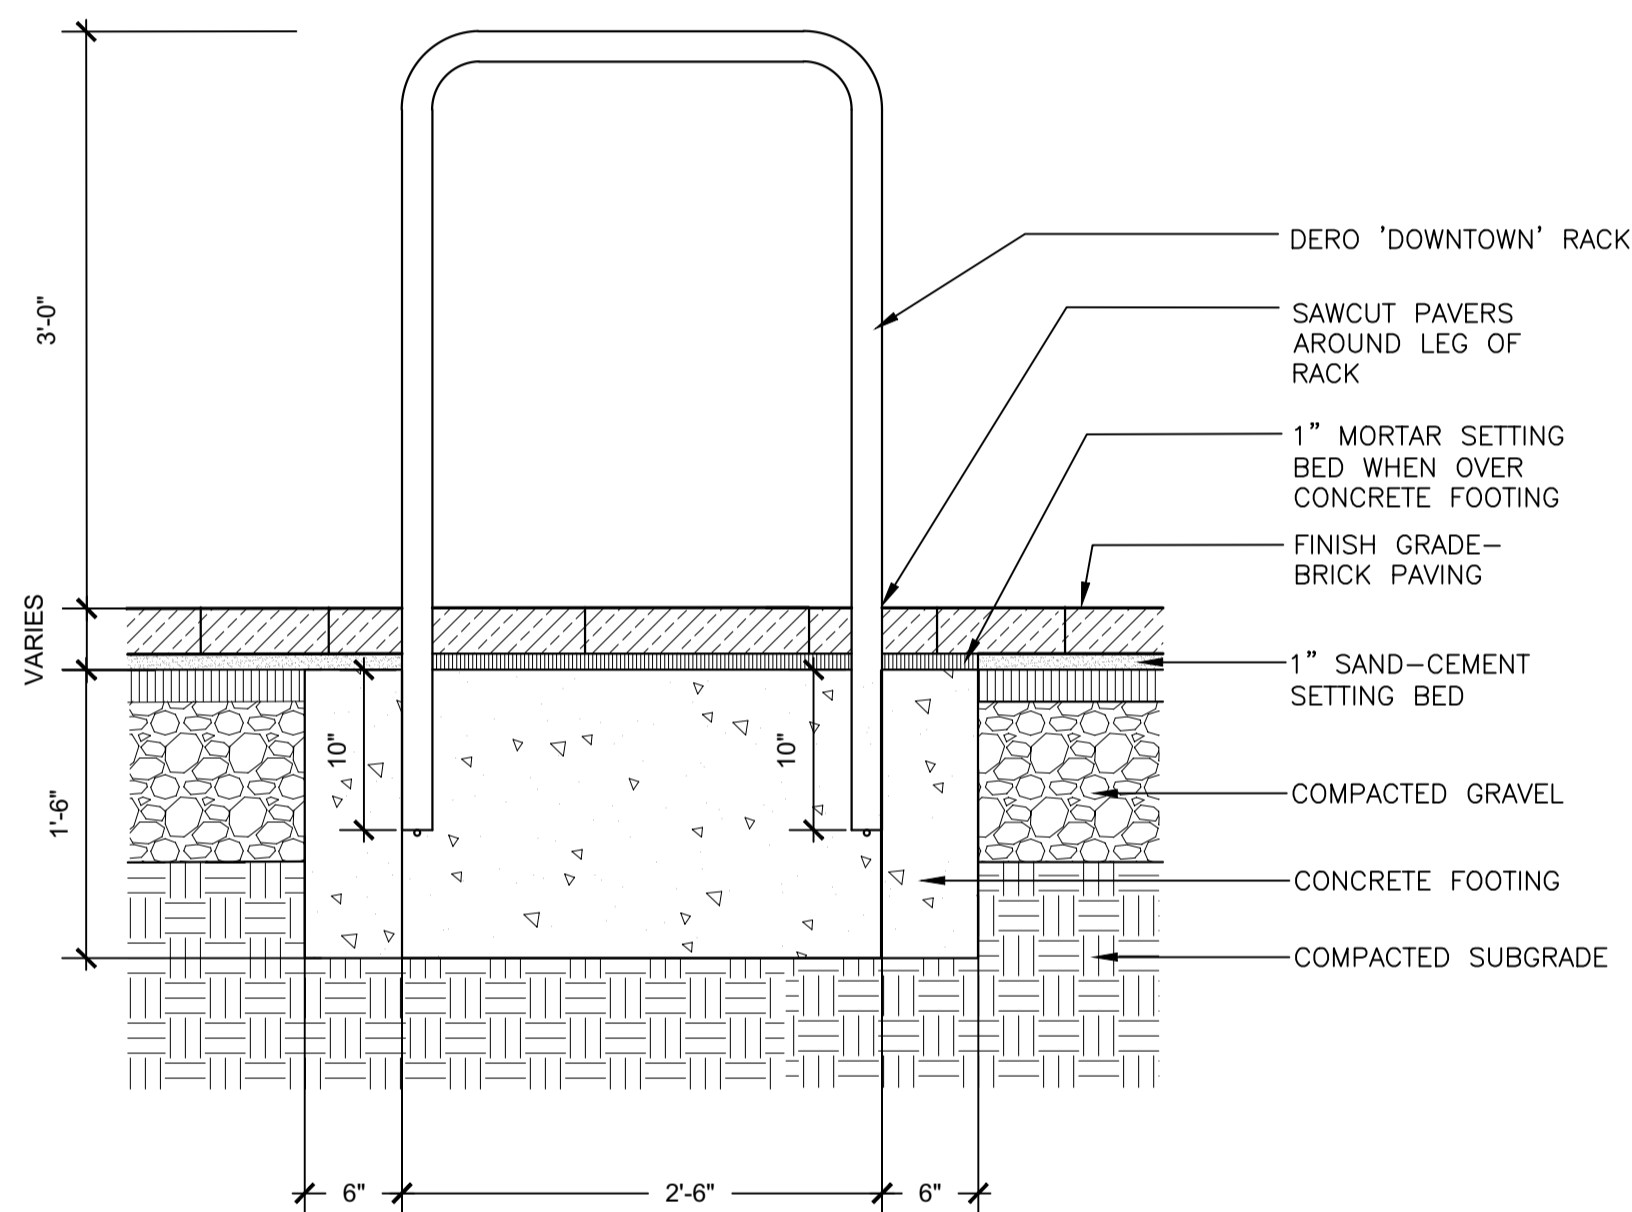


4 BIKE RACK  
SCALE: NTS

APPLICANT:  
58 BOYD STREET, LP  
14 BAXTER BLVD  
PORTLAND, MAINE 04101

OWNER:  
PORTLAND HOUSING AUTHORITY  
14 BAXTER BLVD  
PORTLAND, MAINE 04101

58 BOYD STREET APARTMENTS

Revisions	Date	Description
2	11.07.2017	REVISED PER CITY REVIEW COMMENTS
1	09.15.2017	CITY OF PORTLAND LEVEL III SITE PLAN SUBM.

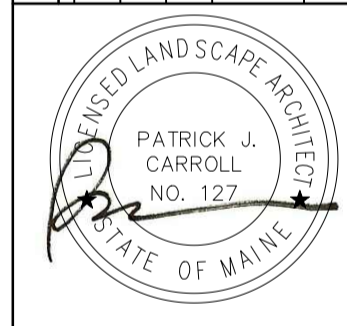

SITE DETAILS

Phase: PERMITTING



CITY OF PORTLAND  
APPROVED SITE PLAN  
Subject to Conditions of Approval and Standard Conditions



DATE of APPROVAL November 28, 2017  
PLANNER Matthew Grooms  
PROJECT NO. 2017-217

Date: SEPT 15, 2017  
Sheet No. L-2.2