


C VS ARCHITECTS
ARCHITECTURE | INTERIOR DESIGN
264 US ROUTE ONE, SUITE 100-A
SCARBOROUGH, MAINE 04074
207.774.4441
WWW.CWSARCH.COM

OWNER
58 BOYD STREET, LP
14 BAKER BLVD
PORTLAND, MAINE 04101


PROJECT
58 BOYD STREET APARTMENTS
58 BOYD STREET
PORTLAND, MAINE 04101

DRAWING
FIRST FLOOR LIFE SAFETY PLAN
CWS PROJECT NUMBER: 15.021

REVISIONS	11/12/2018			

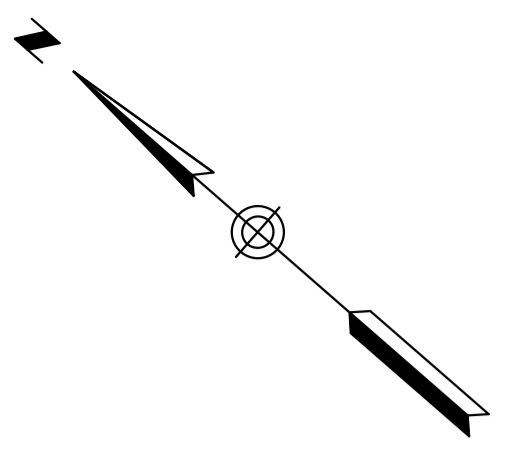

BOYD STREET

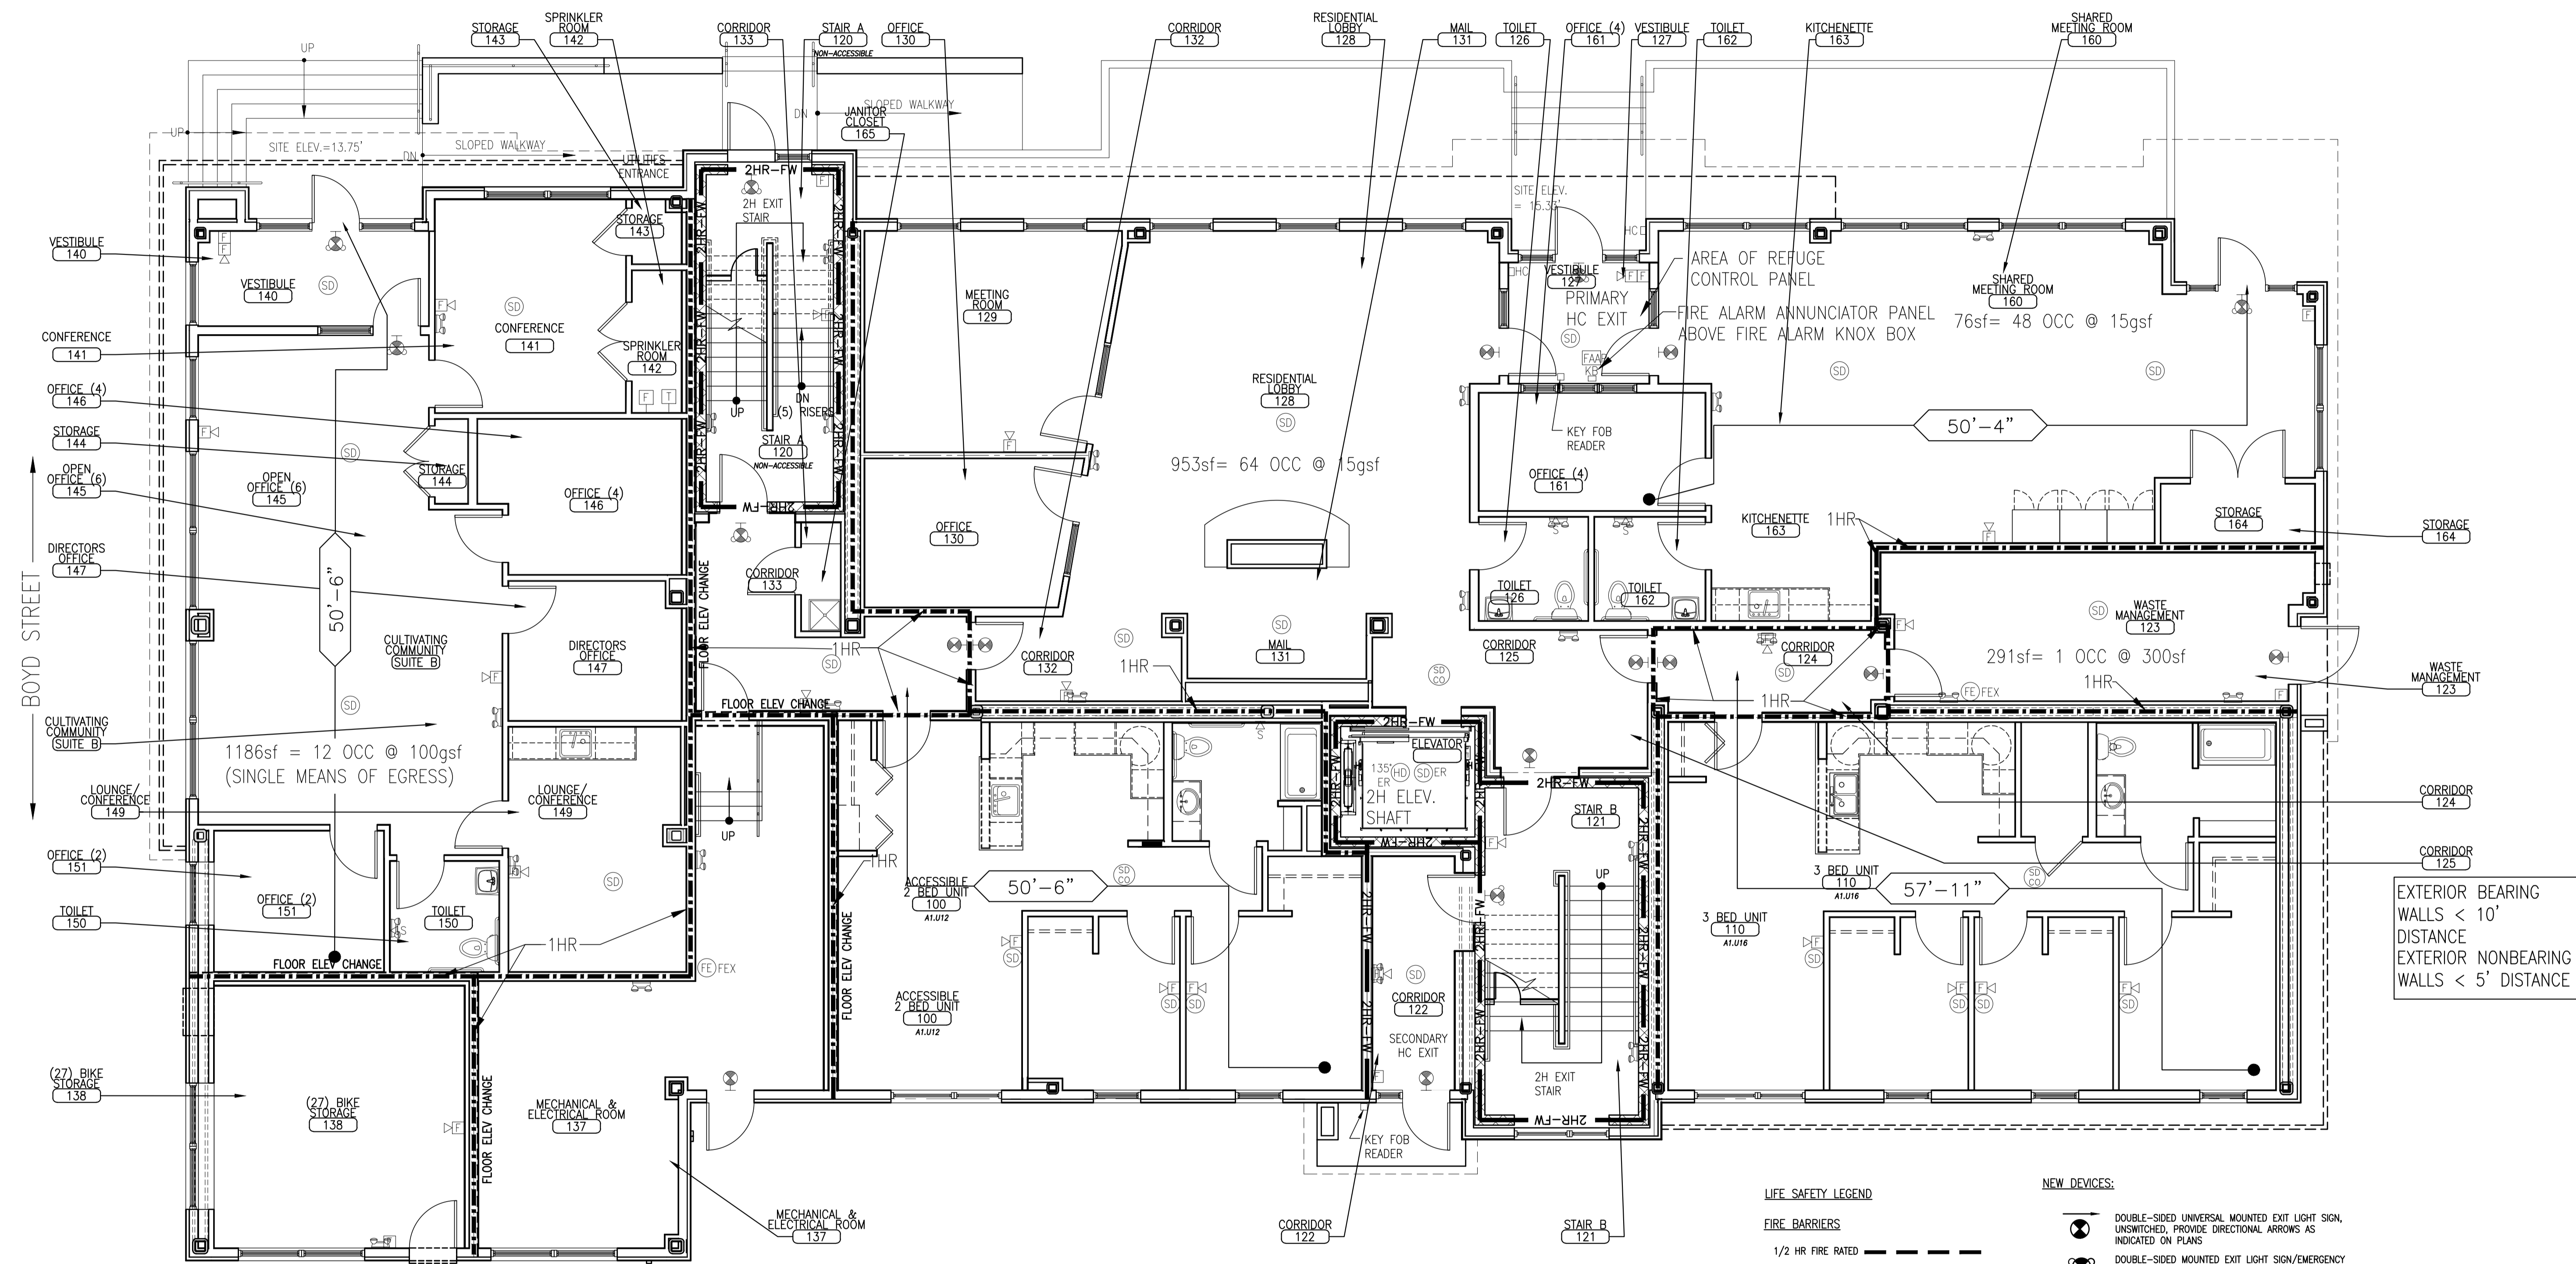


FIRST FLOOR CONSTRUCTION TYPE 1A: ALL STRUCTURE AND FLOOR ABOVE TO BE RATED 3 HOURS

- LIFE SAFETY LEGEND**
- FIRE BARRIERS**
 - 1/2 HR FIRE RATED: - - - - -
 - 1 HOUR FIRE RATED: - · - · -
 - 2 HOUR FIRE RATED: - - - - -
 - FIRE WALLS**
 - 2 HOUR FIRE RATED: — 2HR-FW —
 - FIRE PARTITIONS**
 - 1 HOUR FIRE RATED: — 1HR-FP —
 - EXIT ACCESS TRAVEL DISTANCE: — X'-XX" —

- NEW DEVICES:**
- DOUBLE-SIDED UNIVERSAL MOUNTED EXIT LIGHT SIGN, UNSWITCHED, PROVIDE DIRECTIONAL ARROWS AS INDICATED ON PLANS
 - DOUBLE-SIDED MOUNTED EXIT LIGHT SIGN/EMERGENCY LIGHT COMBO, UNSWITCHED, PROVIDE DIRECTIONAL ARROWS AS INDICATED ON PLANS
 - RECESSED FIRE EXTINGUISHER CABINET
 - WALL MOUNTED FIRE EXTINGUISHER
 - KNOX BOX
 - FIRE ALARM CONTROL PANEL
 - SELF CONTAINED EMERGENCY LIGHT W/ 2 HEADS
 - SMOKE DETECTOR
 - FIRE ALARM AUDIO/VISUAL
 - FIRE ALARM VISUAL STROBE ONLY
 - SYSTEM CONNECTED SMOKE/CARBON MONOXIDE DETECTOR, PHOTOELECTRIC TYPE

EXTERIOR BEARING WALLS < 10' DISTANCE
EXTERIOR NONBEARING WALLS < 5' DISTANCE

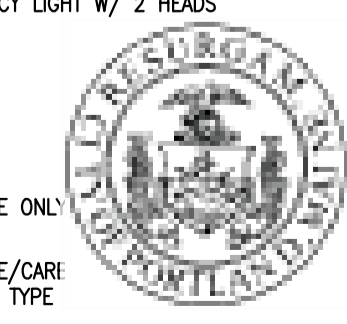

CITY OF PORTLAND APPROVED SITE PLAN
Subject to Conditions of Approval and Standard Conditions

DATE OF APPROVAL: November 28, 2018
PLANNER: Matthew Grooms

SCALE: 3/16" = 1'-0"
DATE: 11/01/2018
PROJECT NO. 2017-217