

**C VS ARCHITECTS**  
ARCHITECTURE | INTERIOR DESIGN  
264 US ROUTE ONE, SUITE 100-A  
SCARBOROUGH, MAINE 04074  
207.774.4441  
WWW.CWSARCH.COM



**OWNER**  
**58 BOYD STREET, LP**  
14 BAKER BLVD  
PORTLAND, MAINE 04101

**PROJECT**  
**58 BOYD STREET APARTMENTS**  
58 BOYD STREET  
PORTLAND, MAINE 04101

**DRAWING**  
**FOURTH FLOOR LIFE SAFETY PLAN**  
CWS PROJECT NUMBER: 15.021


**REVISIONS**

NO.	DESCRIPTION

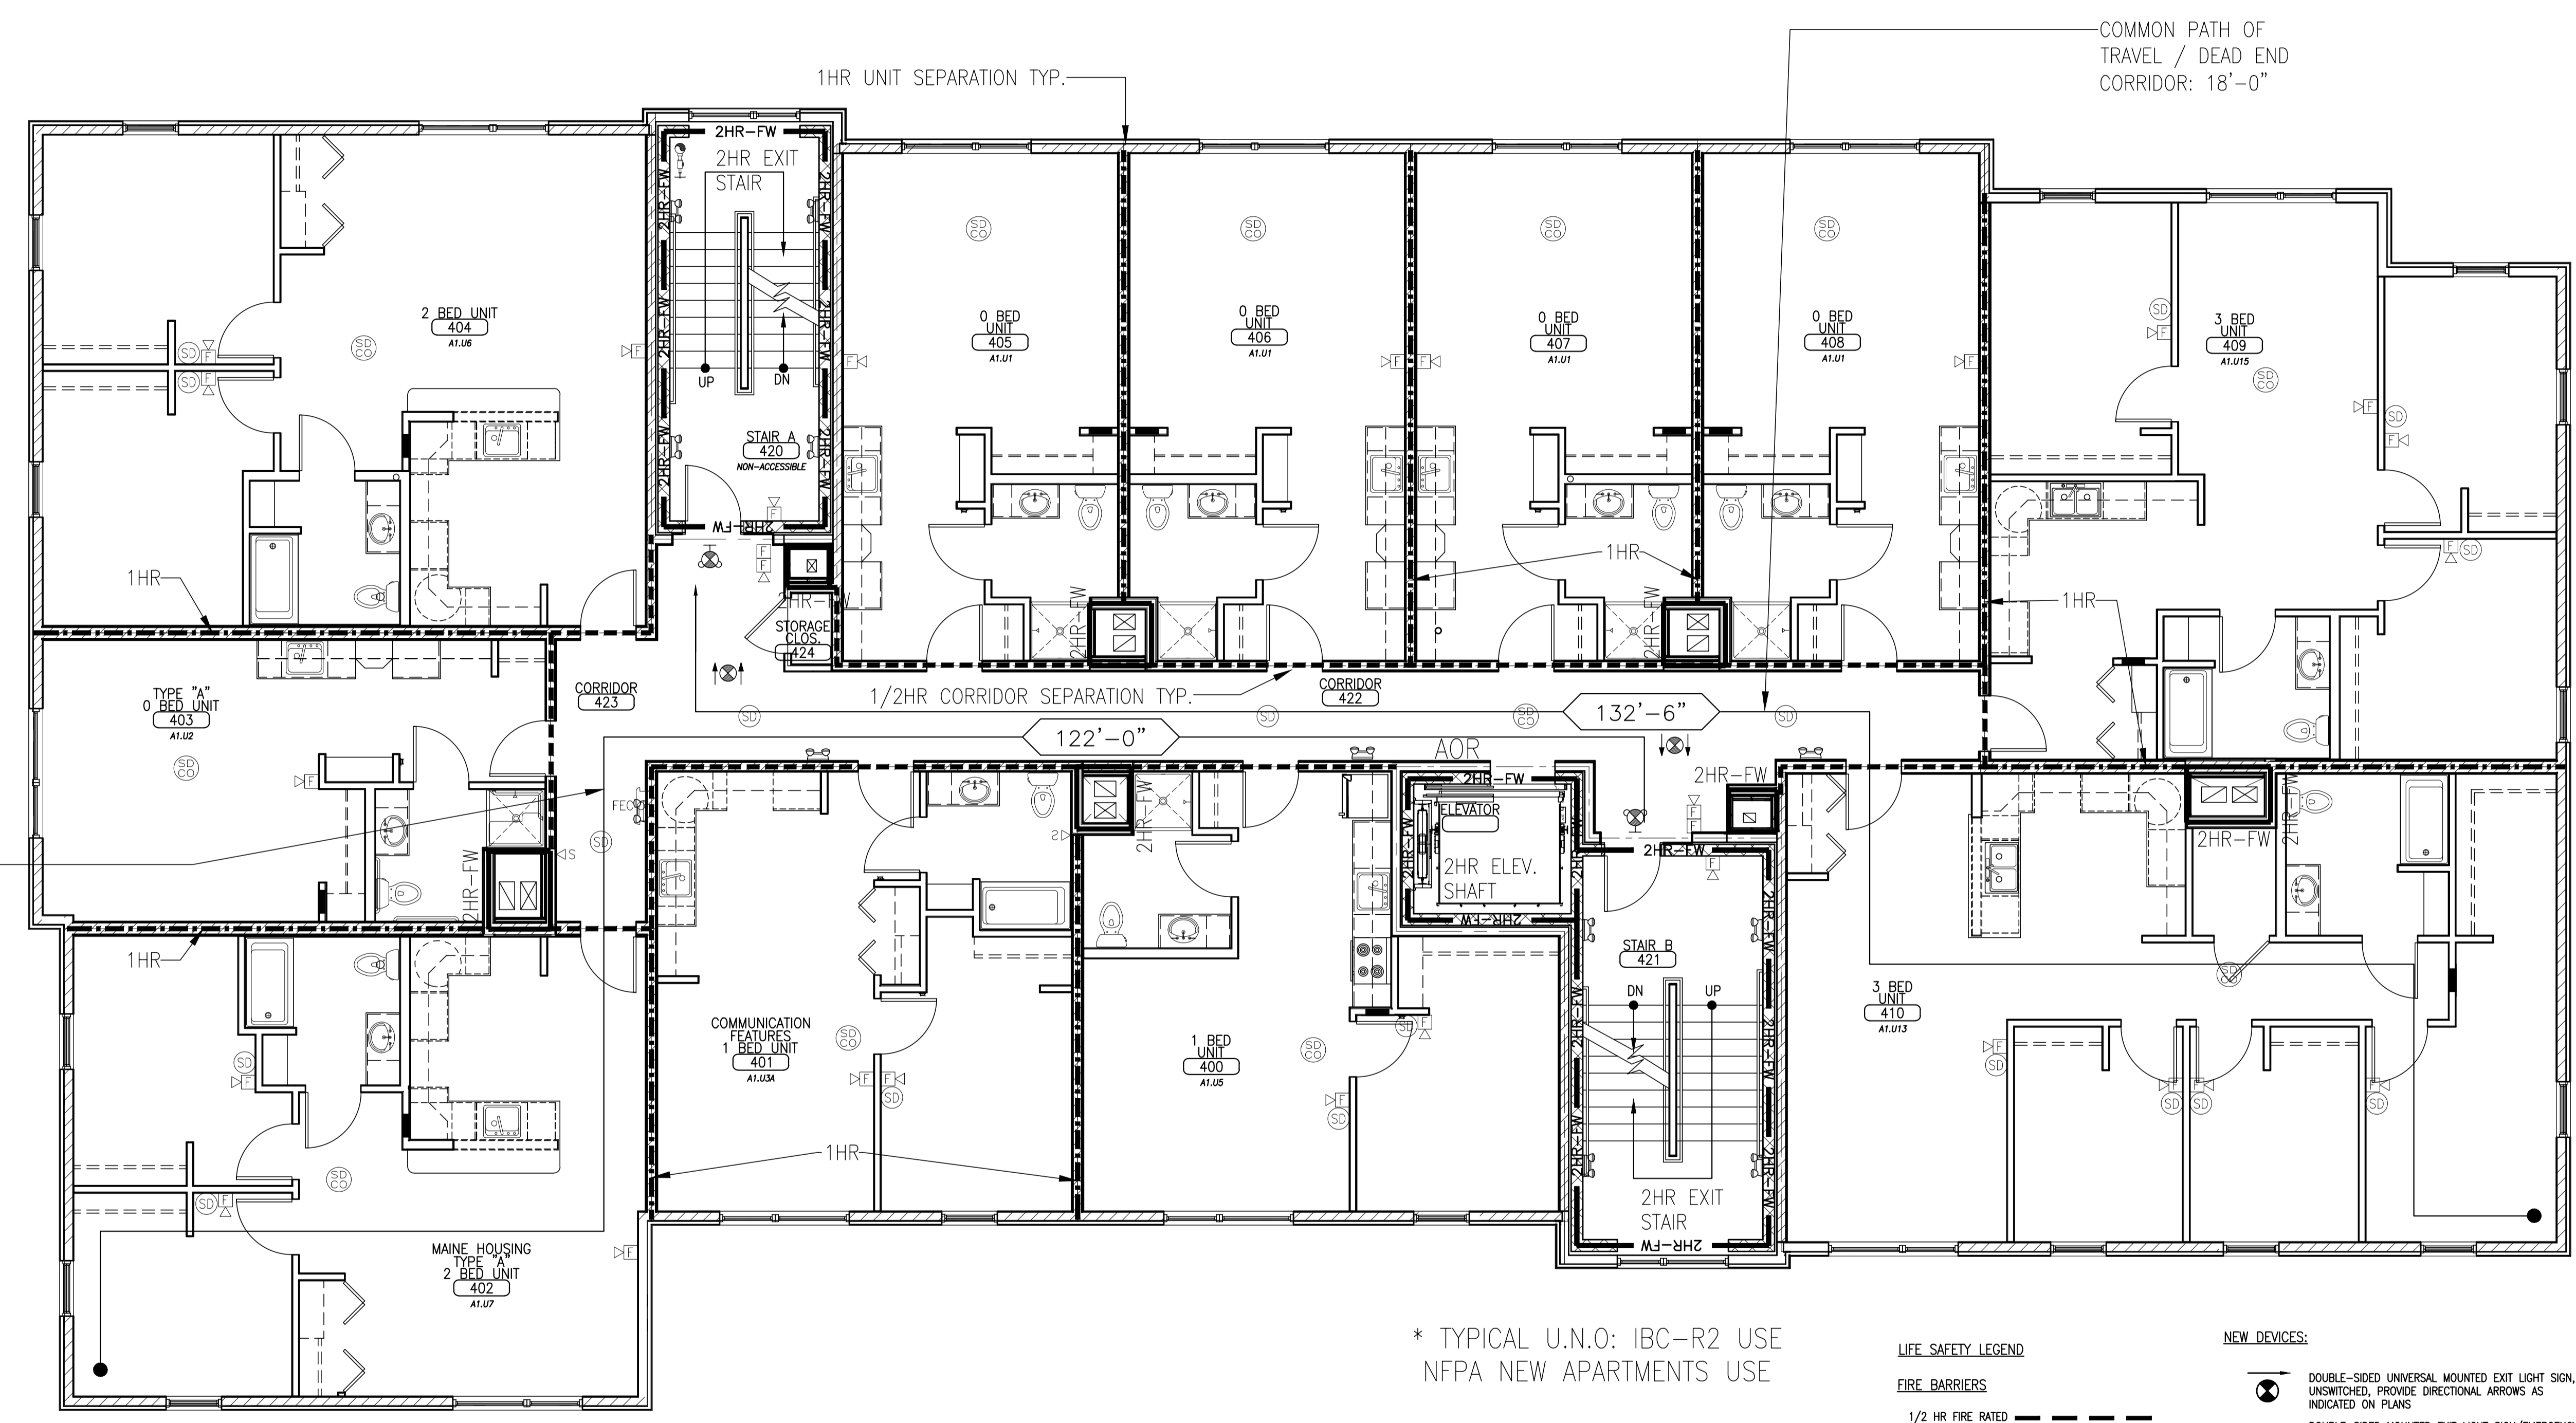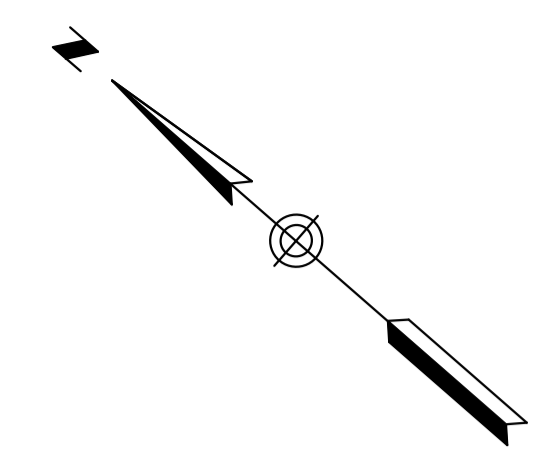

\* TYPICAL U.N.O: IBC-R2 USE  
NFPA NEW APARTMENTS USE

- LIFE SAFETY LEGEND**
- FIRE BARRIERS**
- 1/2 HR FIRE RATED
  - 1 HOUR FIRE RATED
  - 2 HOUR FIRE RATED
- FIRE WALLS**
- 2 HOUR FIRE RATED 2HR-FW
- FIRE PARTITIONS**
- 1 HOUR FIRE RATED 1HR-FP
  - X-XX" EXIT ACCESS TRAVEL DISTANCE
- NEW DEVICES:**
- DOUBLE-SIDED UNIVERSAL MOUNTED EXIT LIGHT SIGN, UNSWITCHED, PROVIDE DIRECTIONAL ARROWS AS INDICATED ON PLANS
  - DOUBLE-SIDED MOUNTED EXIT LIGHT SIGN/EMERGENCY LIGHT COMBO, UNSWITCHED, PROVIDE DIRECTIONAL ARROWS AS INDICATED ON PLANS
  - FEC RECESSED FIRE EXTINGUISHER CABINET
  - FEX WALL MOUNTED FIRE EXTINGUISHER
  - KNOX BOX
  - FACP FIRE ALARM CONTROL PANEL
  - SELF CONTAINED EMERGENCY UI
  - SMOKE DETECTOR
  - FIRE ALARM AUDIO/VISUAL
  - FIRE ALARM VISUAL STROBE ONLY
  - SYSTEM CONNECTED SMOKE/CARBON MONOXIDE DETECTOR, PHOTOELECTRIC TYPE

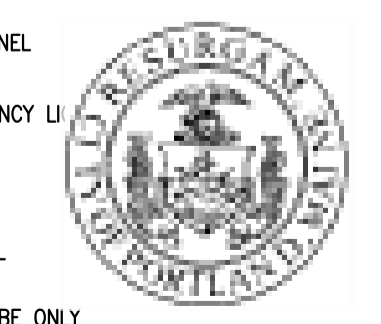

**CITY OF PORTLAND**  
**APPROVED SITE PLAN**  
Subject to Conditions of Approval  
and Standard Conditions

DATE of APPROVAL **November 28, 2017**

PLANNER **Matthew Grooms** SCALE: 3/16" = 1'-0"

PROJECT NO. **2017-217** DATE: 11/01/2018